
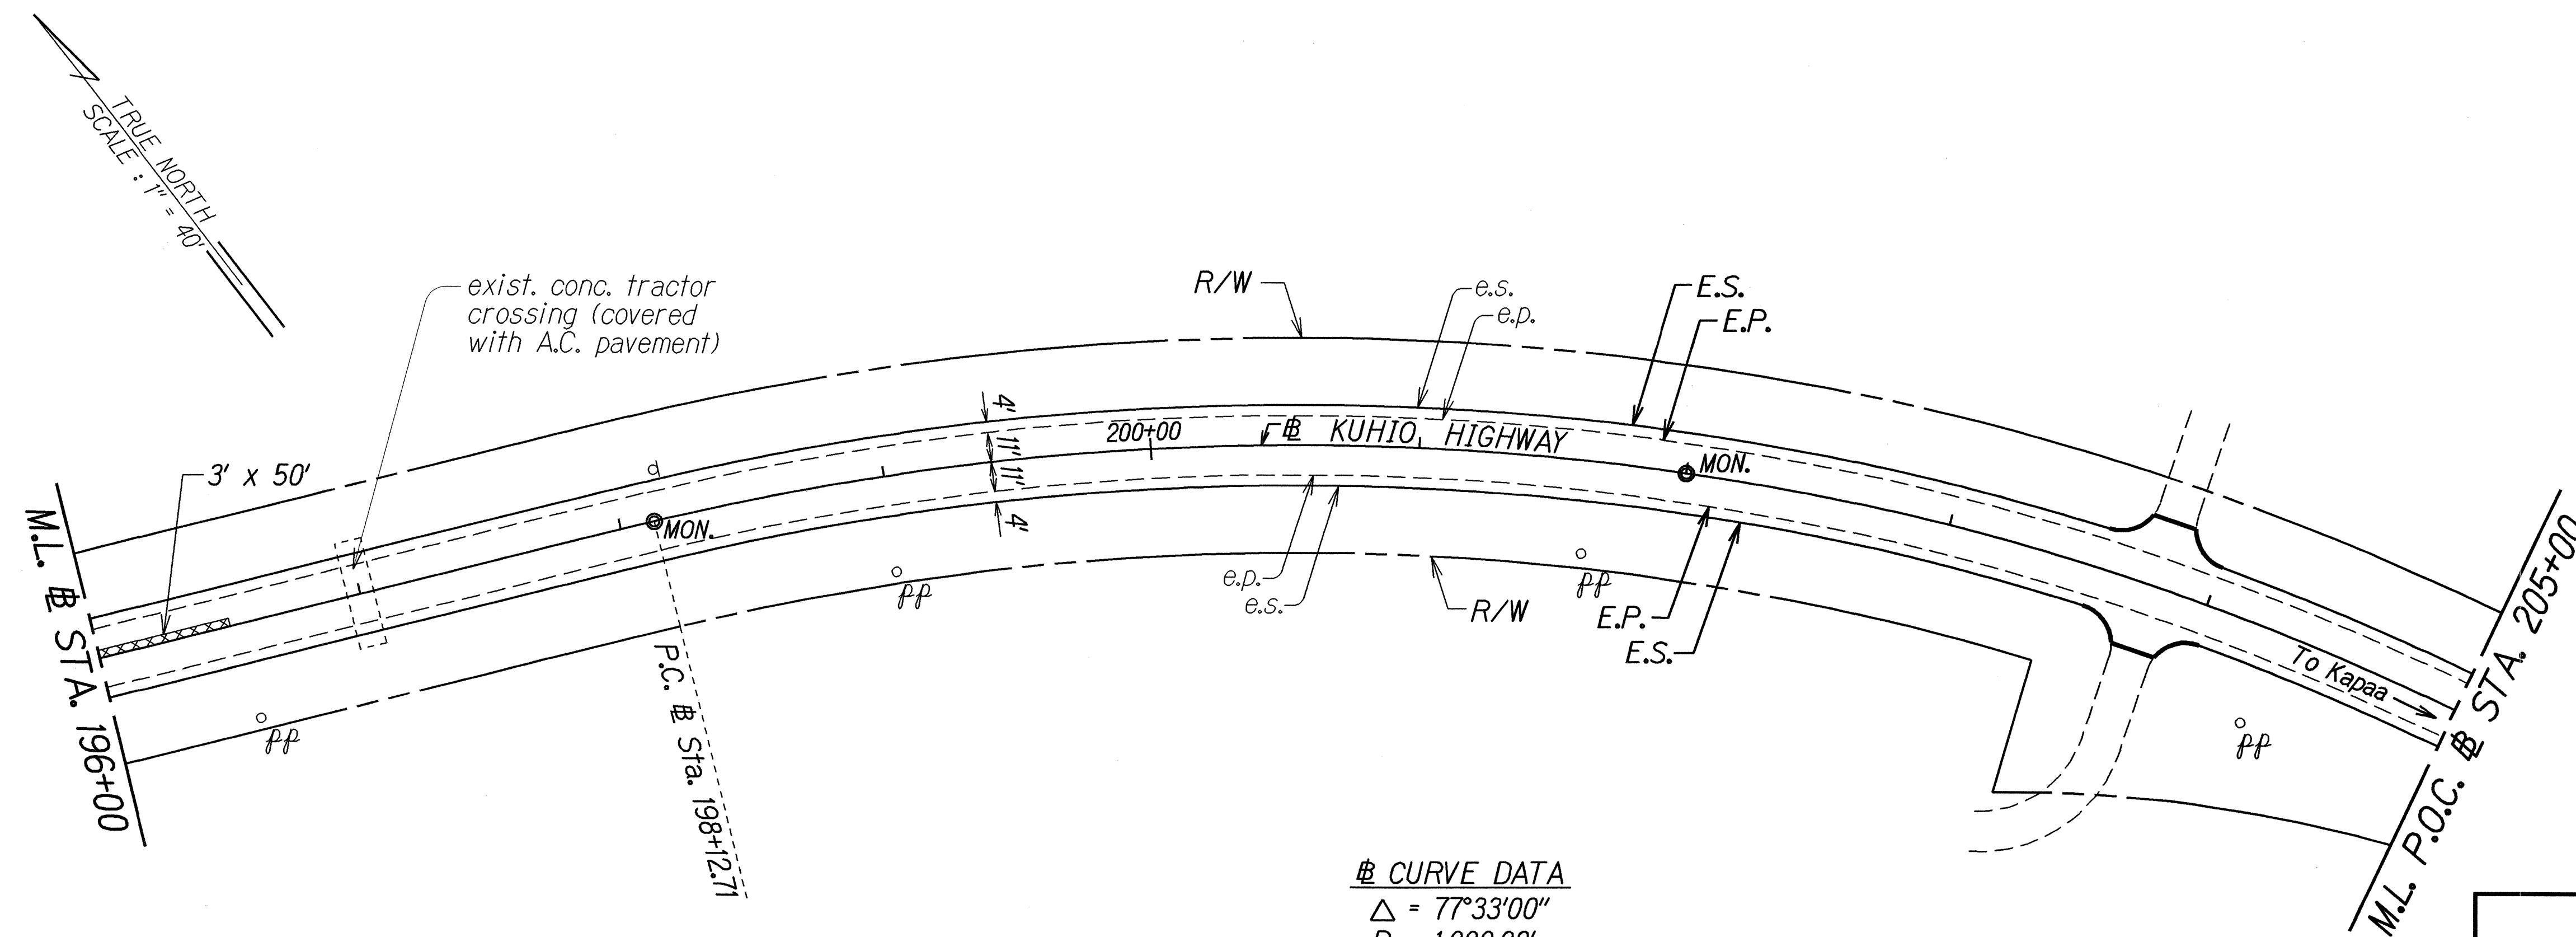


FED. ROAD DIST. NO.	STATE	PROJ. NO.	FISCAL YEAR	SHEET NO.	TOTAL SHEETS
HAWAII	HAW.	56C-01-04M	2005	13	19

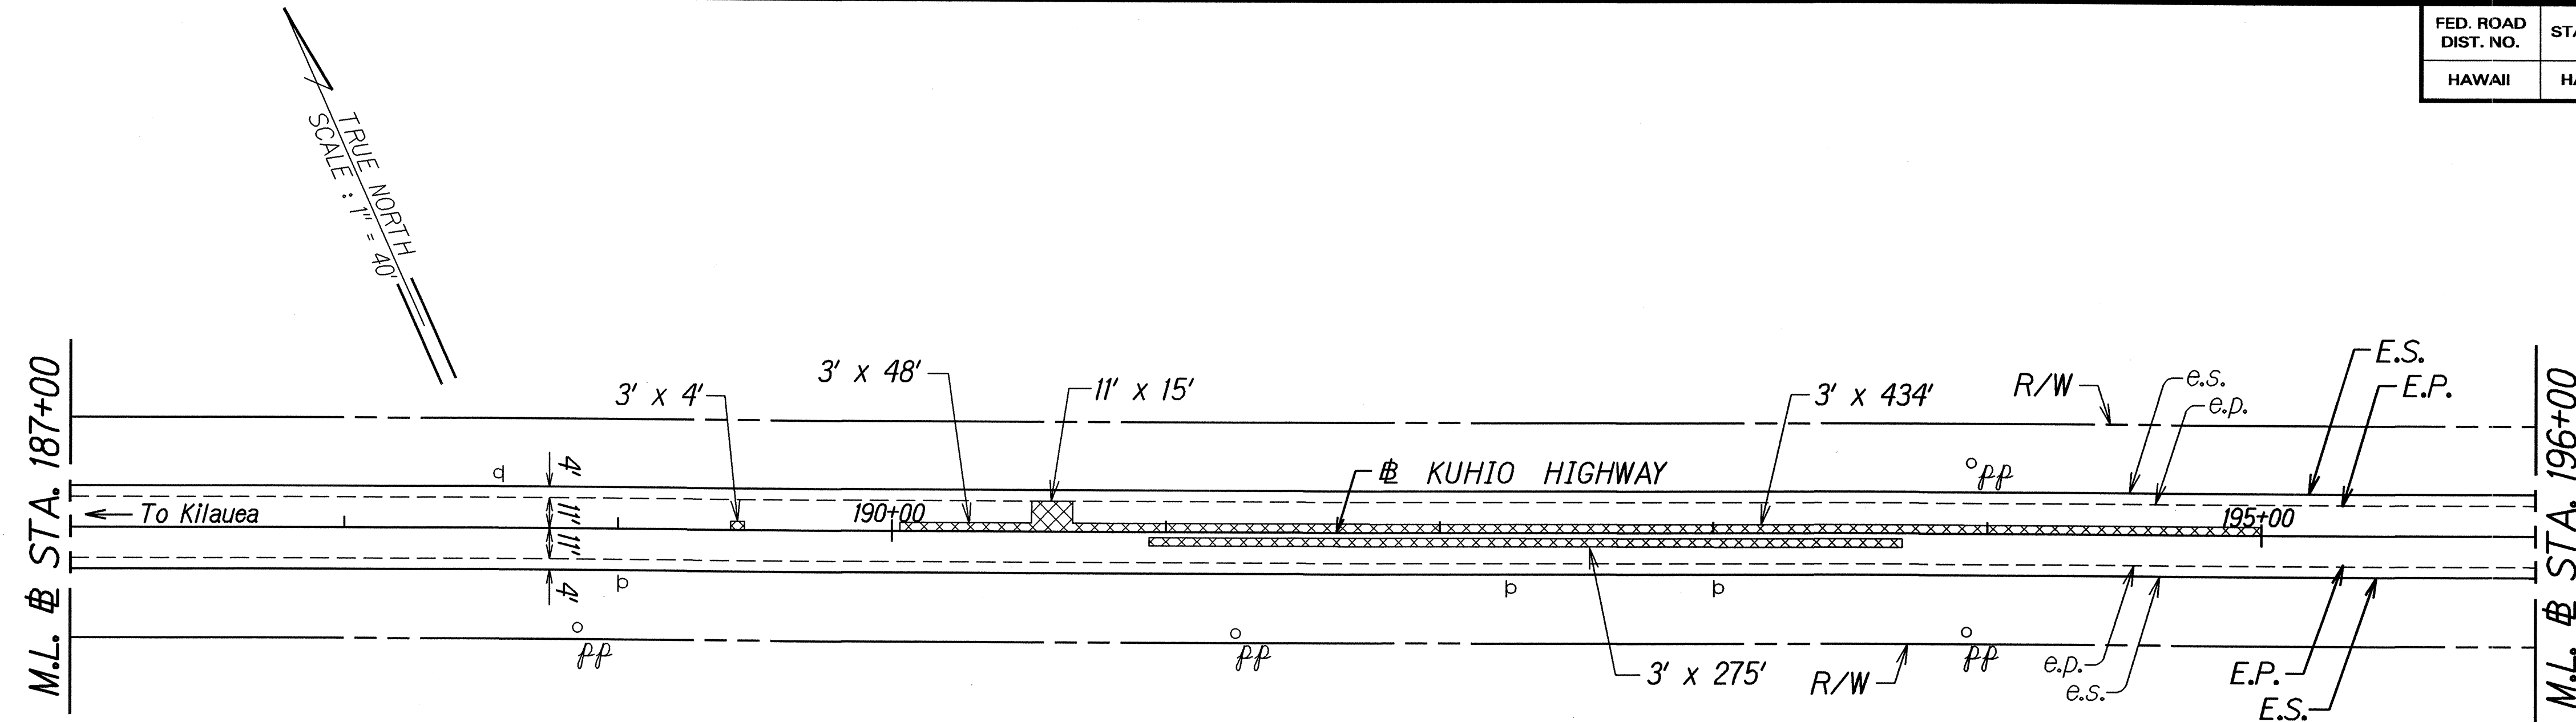

⊕ CURVE DATA
 $\Delta = 77^{\circ}33'00''$
 $R = 1,000.00'$
 $T = 803.30'$
 $C = 1,252.53'$
 $L_c = 1,353.50'$

ORIGINAL PLAN	DATE	2/23/04
SURVEY PLOTTED BY		
DRAWN BY		
DESIGNED BY		
CHECKED BY		
APPROVED BY		

STATE OF HAWAII
DEPARTMENT OF TRANSPORTATION
HIGHWAYS DIVISION



ROADWAY PLAN

KUHIO HIGHWAY RESURFACING
Vicinity of Moloaa
Project No. 56C-01-04M

Scale: 1" = 40' Date: May 2005


SHEET No. 2 OF 3 SHEETS

FED. ROAD DIST. NO.	STATE	PROJ. NO.	FISCAL YEAR	SHEET NO.	TOTAL SHEETS
HAWAII	HAW.	56C-01-04M	2005	14	19

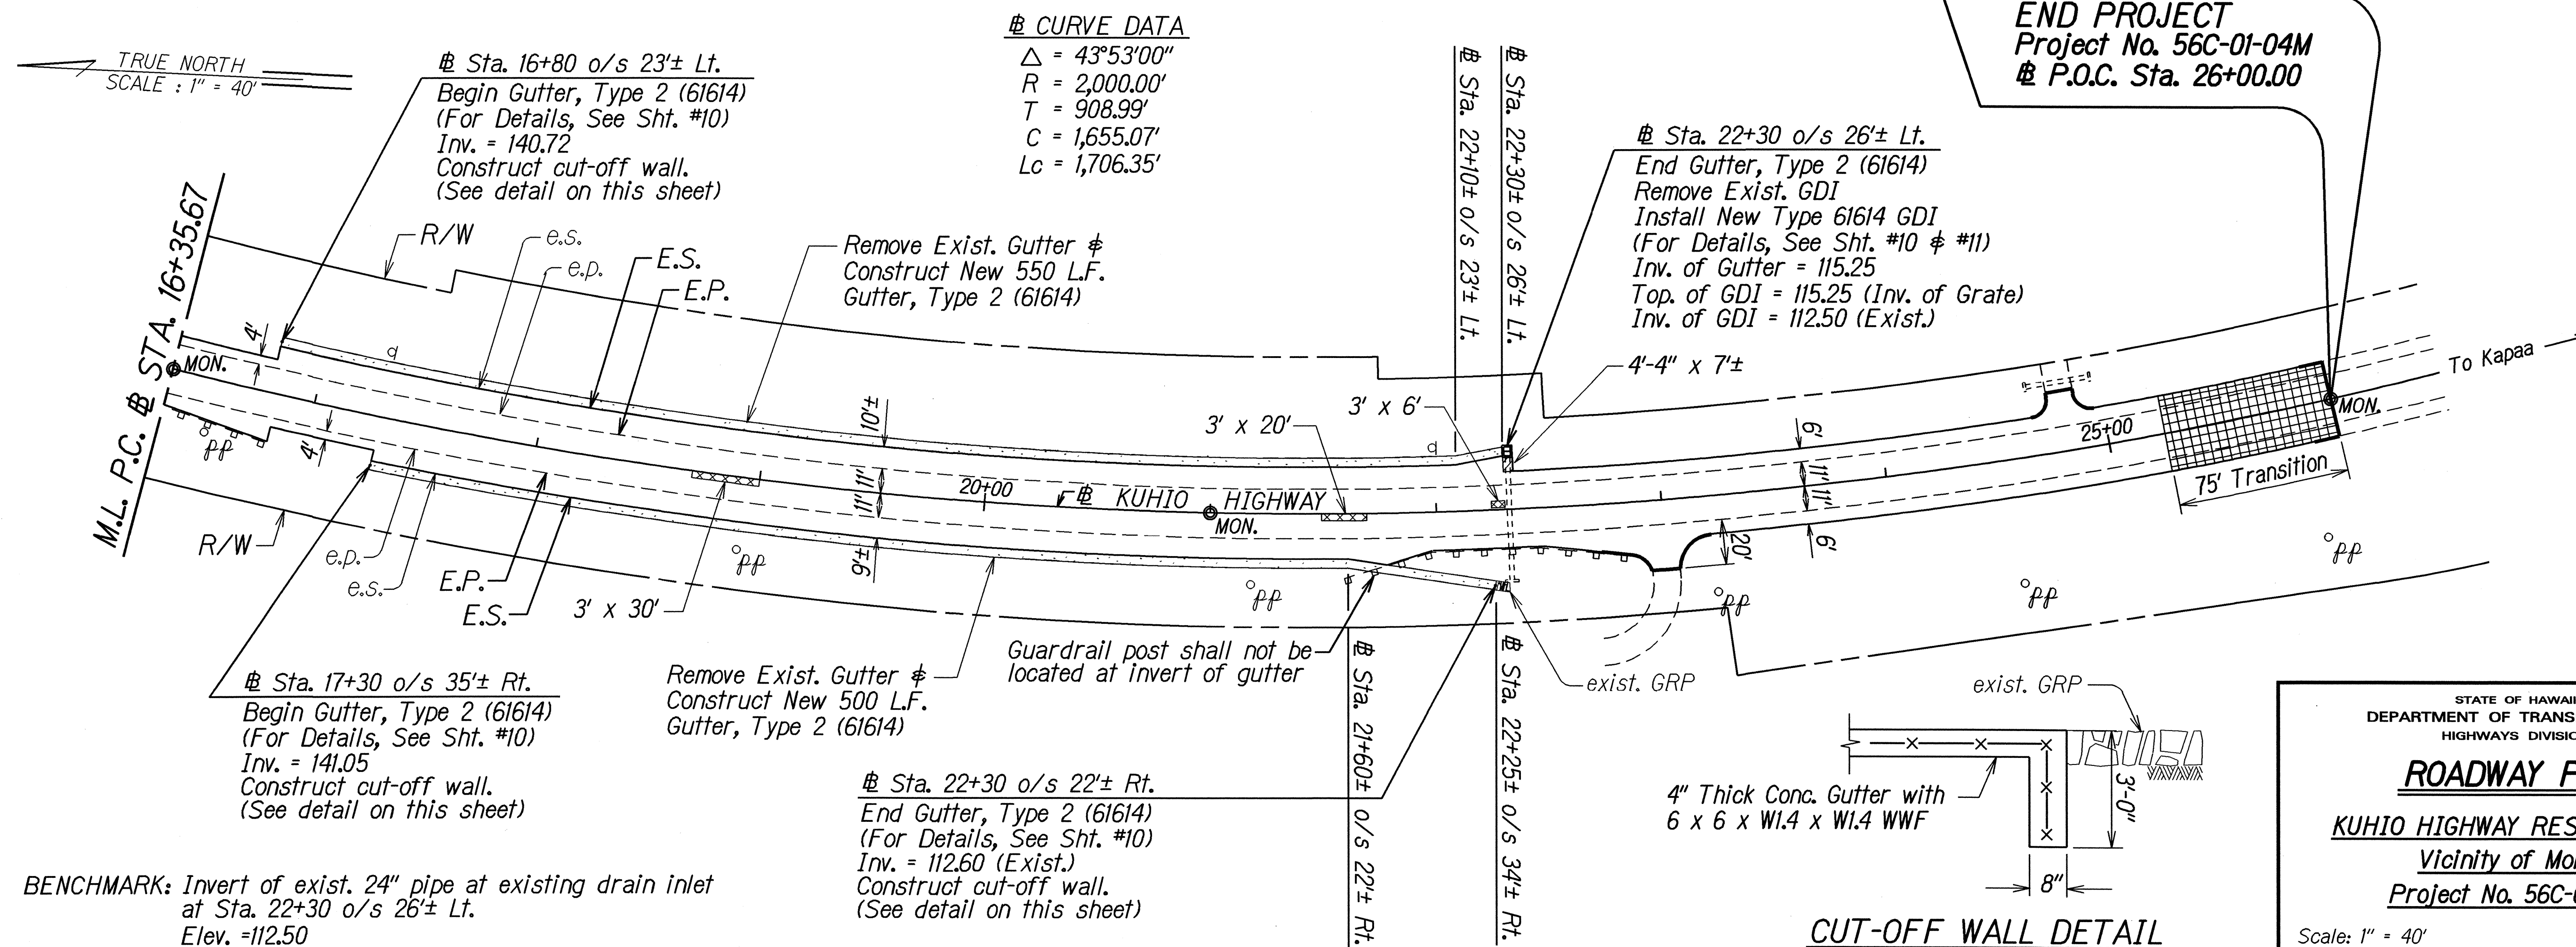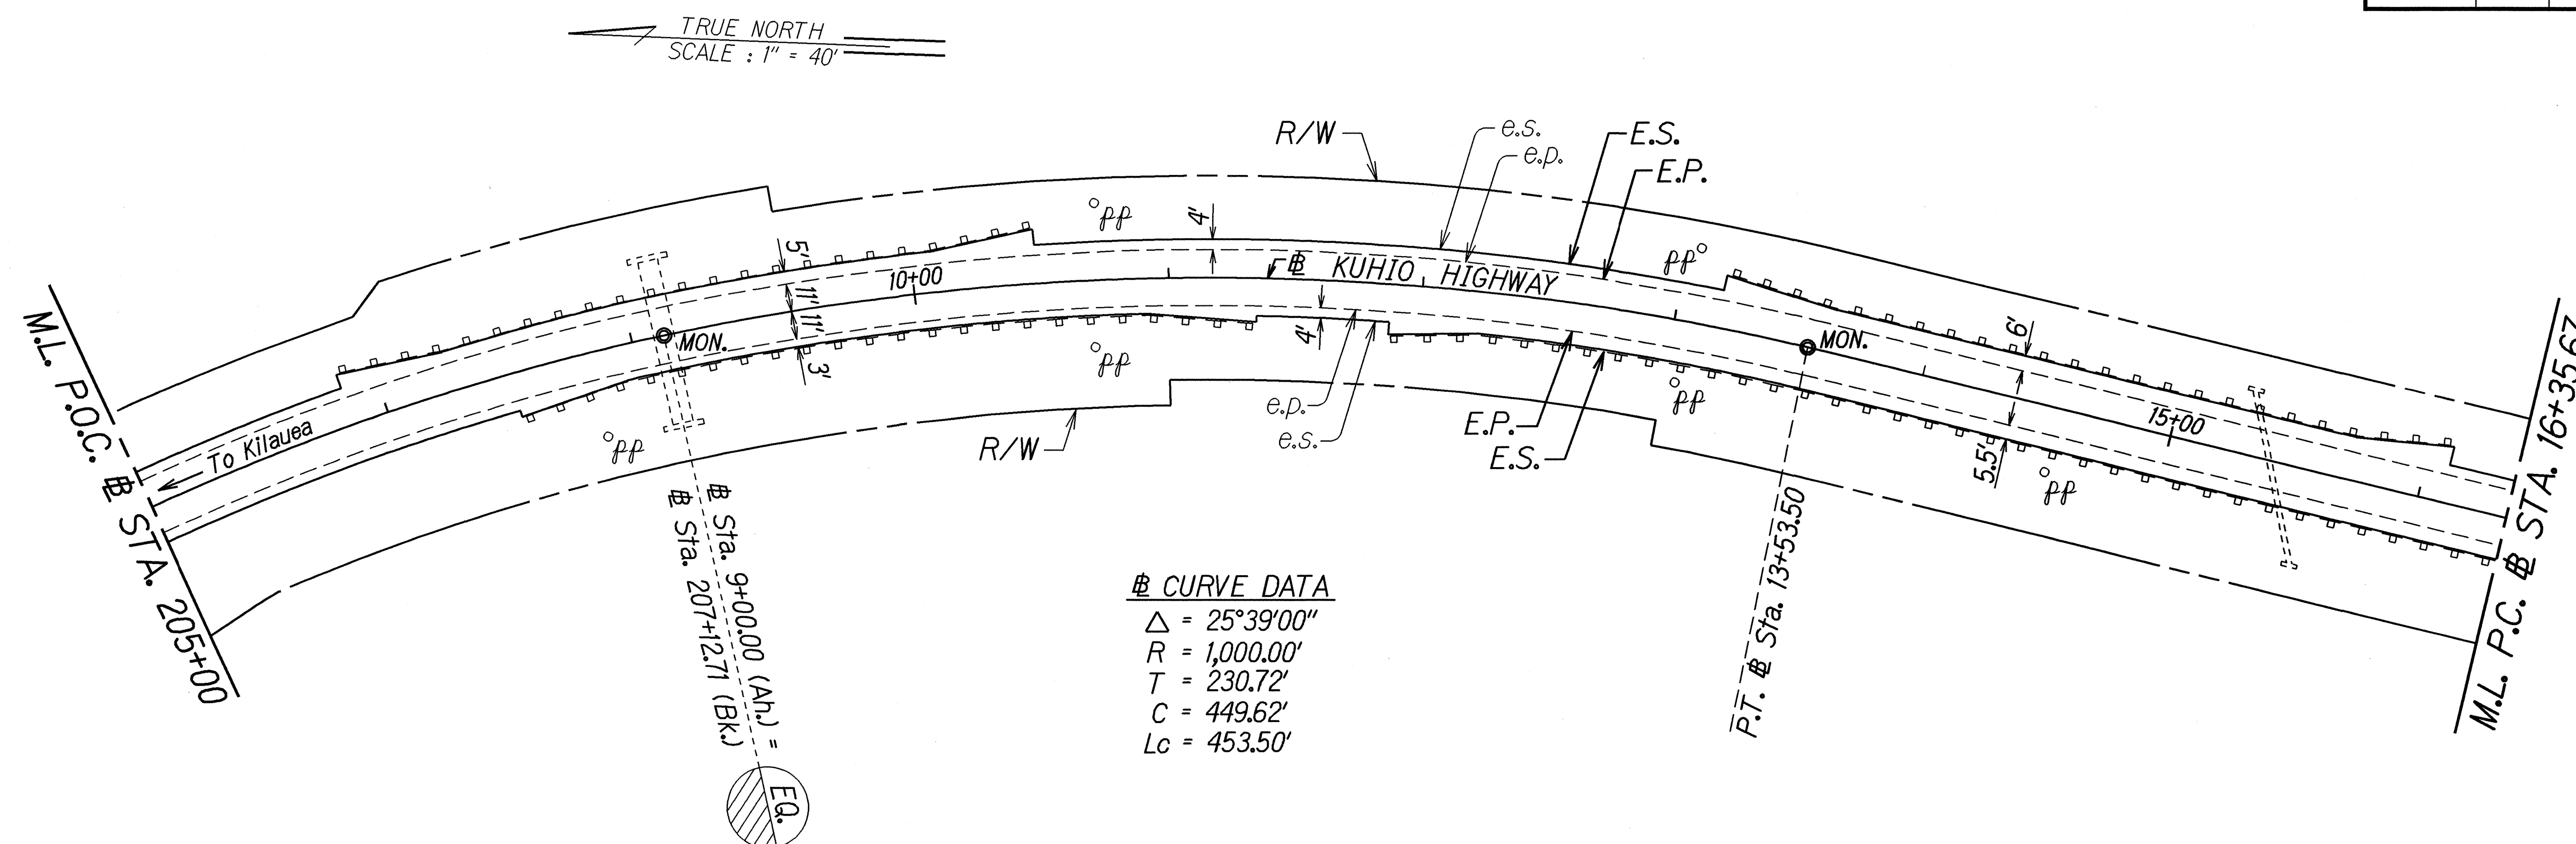

DATE	2/23/04
SURVEY PLOTTED BY	
DRAWN BY	
TRACED BY	
NOTED BY	
QUANTITIES BY	
CHECKED BY	

BENCHMARK: Invert of exist. 24\" pipe at existing drain inlet at Sta. 22+30 o/s 26± Lt.
Elev. = 112.50

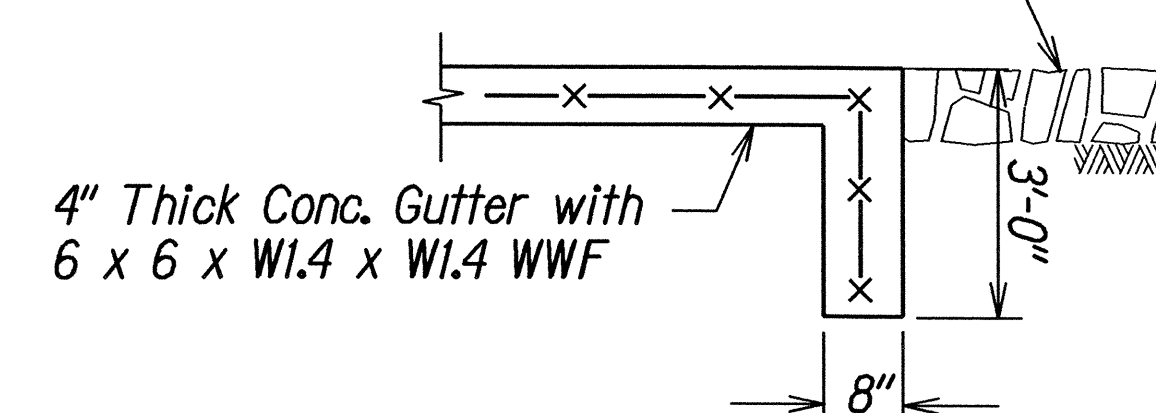

CUT-OFF WALL DETAIL
Not to Scale

STATE OF HAWAII
DEPARTMENT OF TRANSPORTATION
HIGHWAYS DIVISION

ROADWAY PLAN
KUHIO HIGHWAY RESURFACING
Vicinity of Molokai
Project No. 56C-01-04M

Scale: 1\" = 40'
Date: May 2005

SHEET No. 3 OF 3 SHEETS