



FED. ROAD DIST. NO.	STATE	PROJ. NO.	FISCAL YEAR	SHEET NO.	TOTAL SHEETS
HAWAII	HAW.	56A-01-04M	2005	28	48

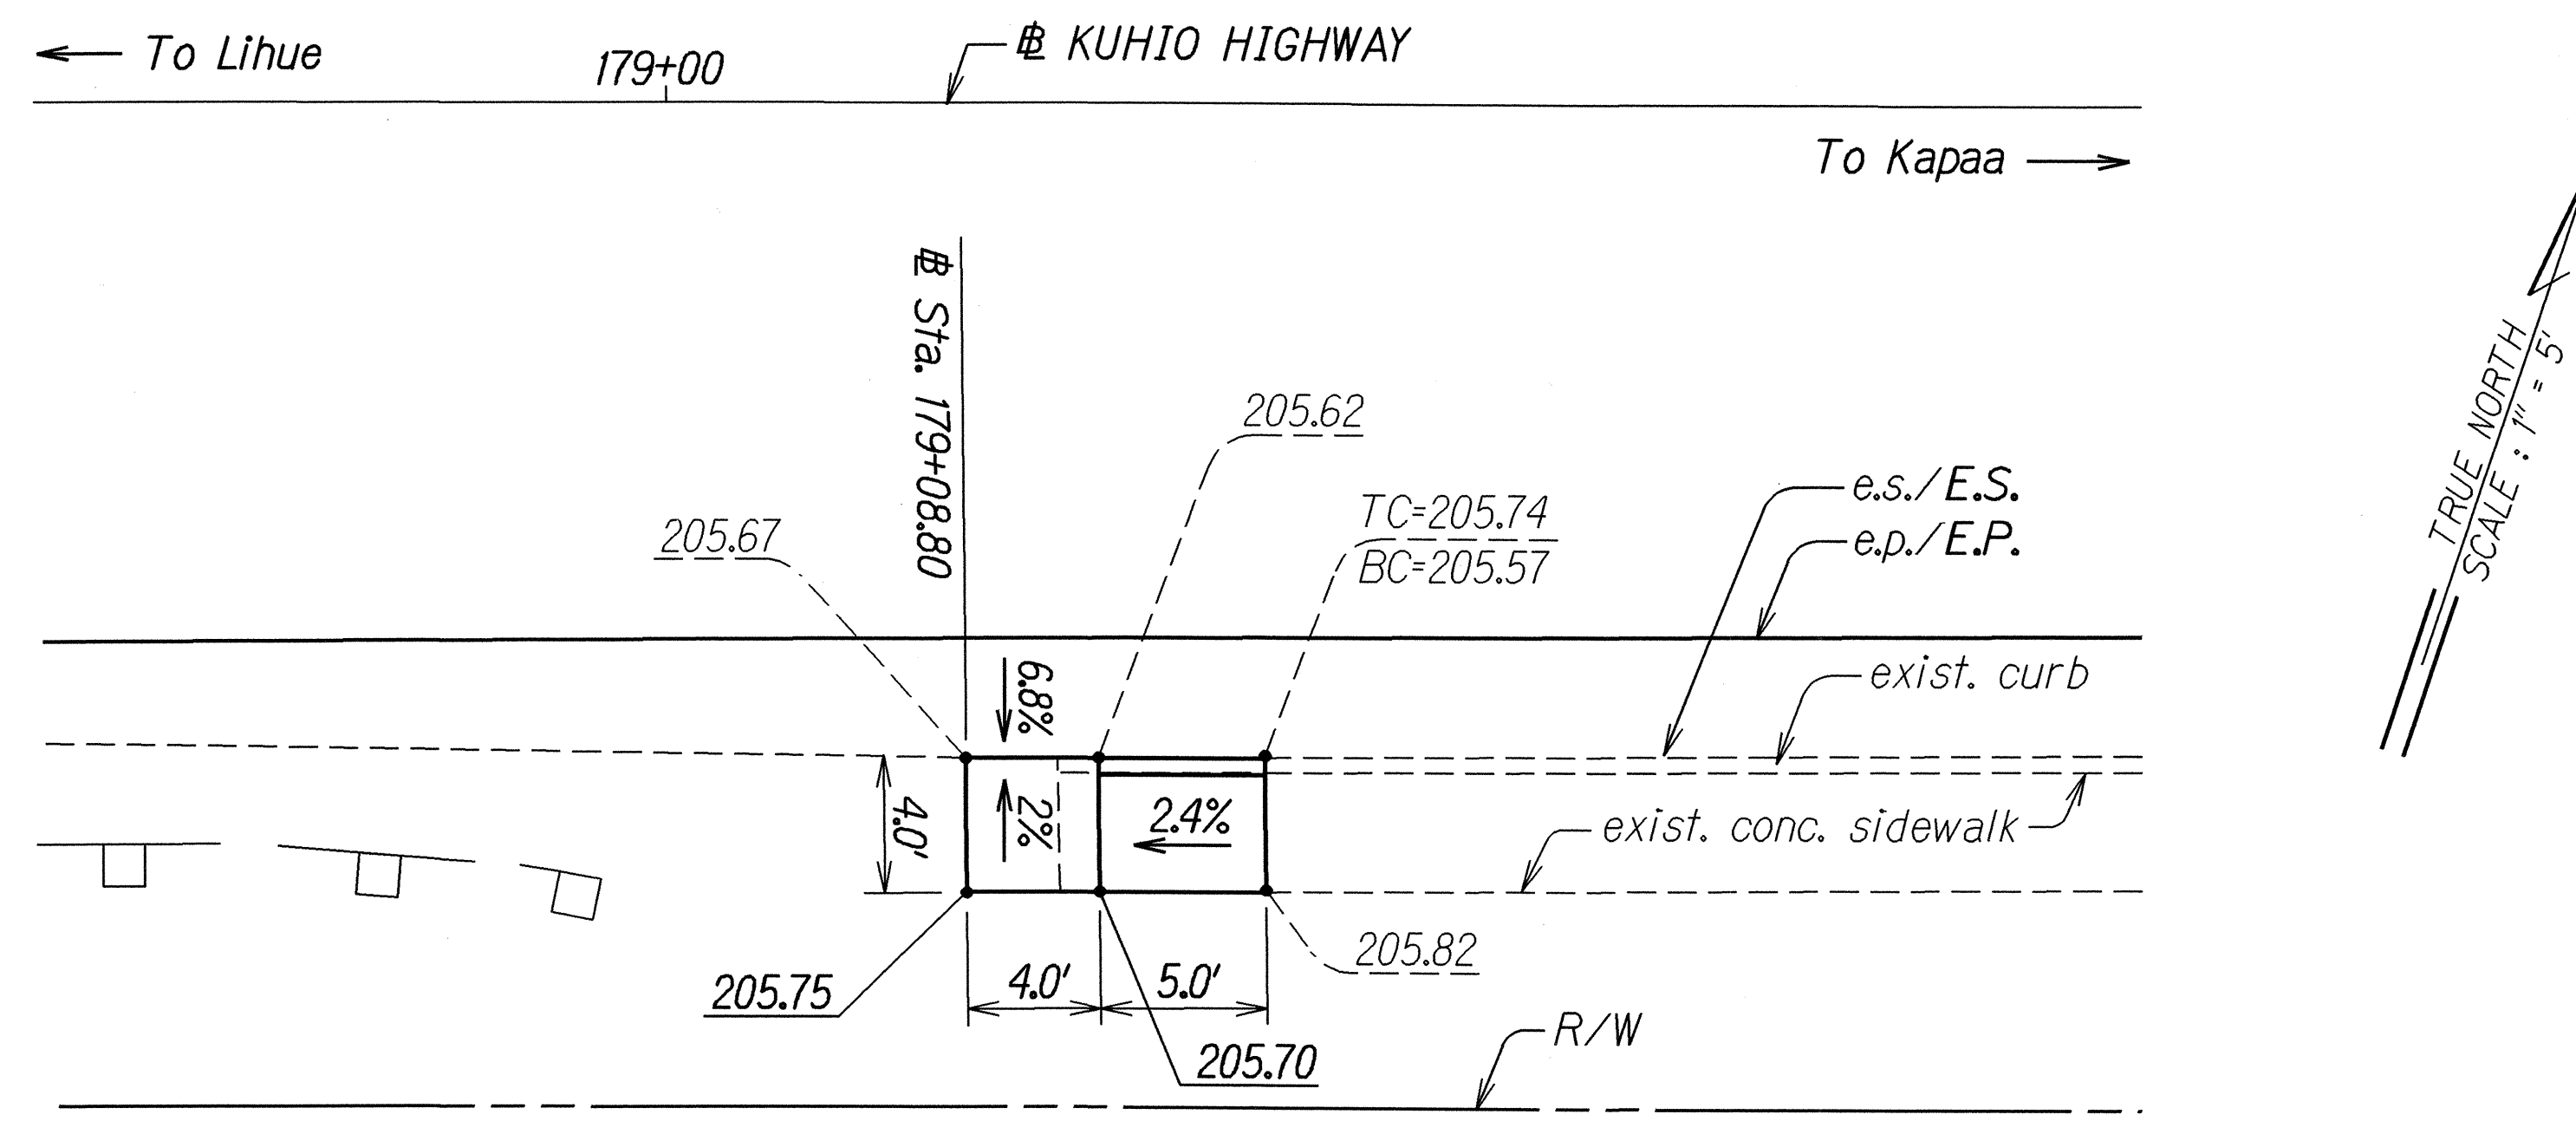

CURB RAMP #1
Scale: 1" = 5'

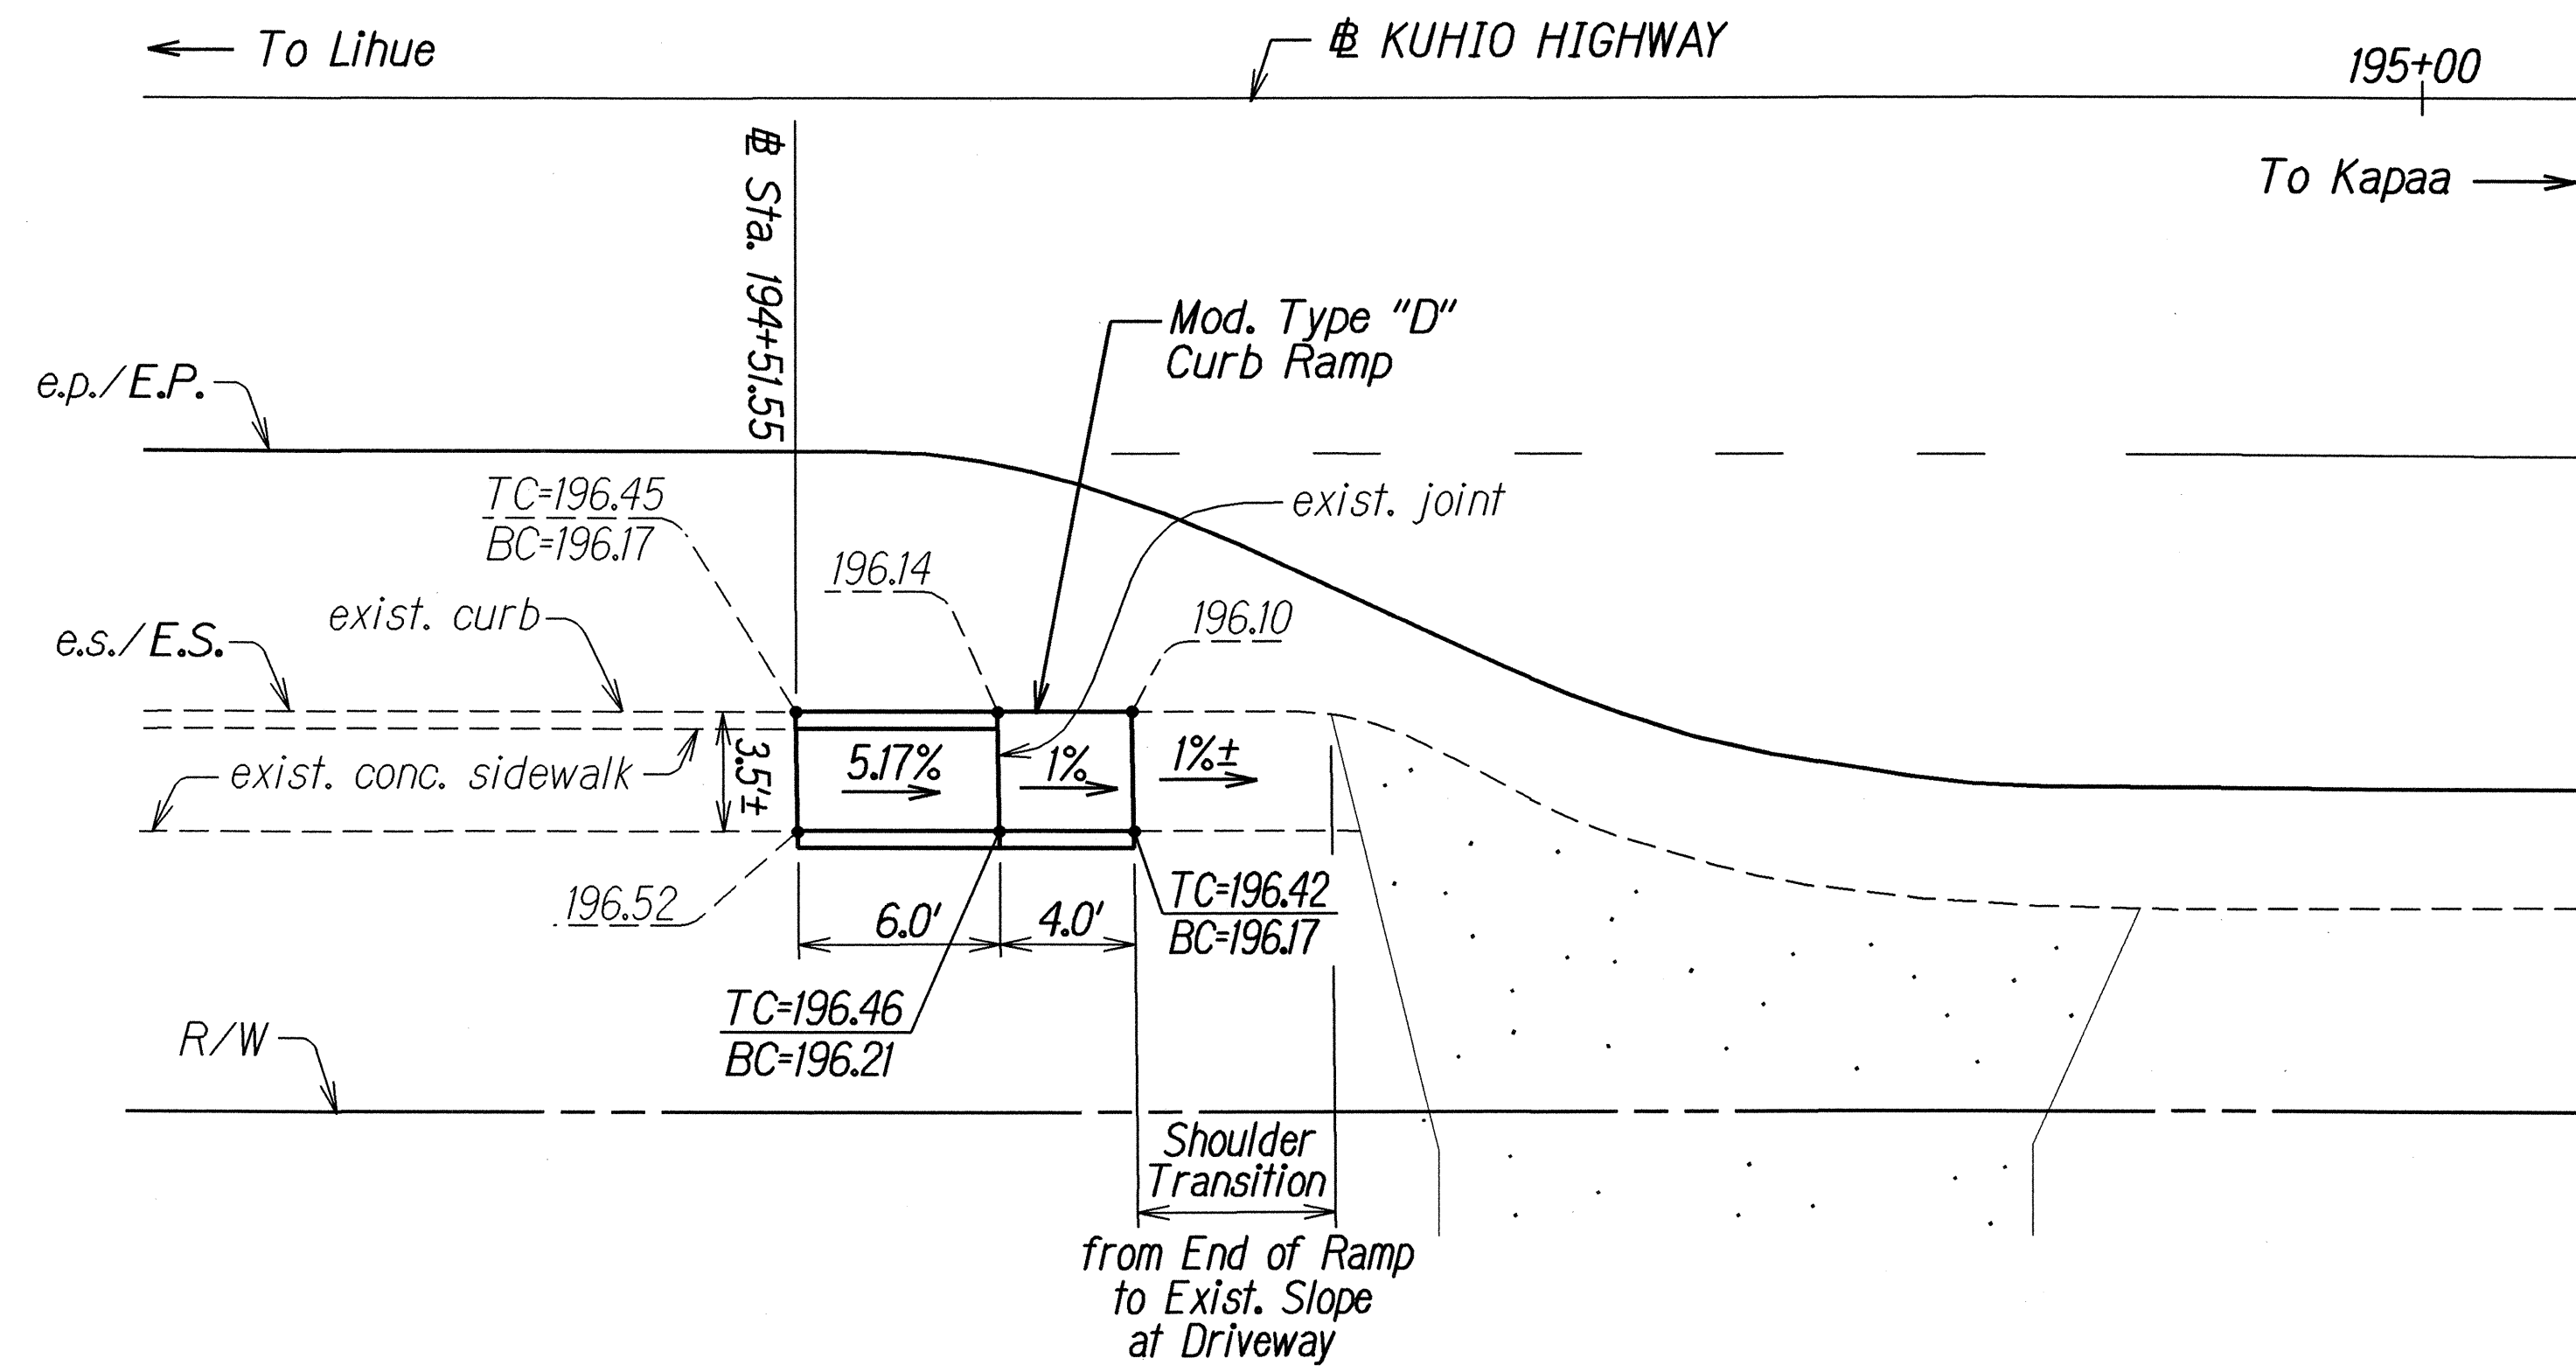

CURB RAMP #6
Scale: 1" = 5'

ORIGINAL PLAN	SURVEY PLOTTED BY	DATE
NOTE BOOK	DRAWN BY	2/26/04
DESIGNED BY	CHECKED BY	
QUANTITIES BY		
CHECKED BY		

STATE OF HAWAII
DEPARTMENT OF TRANSPORTATION
HIGHWAYS DIVISION


CURB RAMP DETAILS

KUHIO HIGHWAY RESURFACING
Vicinity of Hanamaulu
Project No. 56A-01-04M

Scale: As Shown Date: June 2004

SHEET No. 1 OF 5 SHEETS

FED. ROAD DIST. NO.	STATE	PROJ. NO.	FISCAL YEAR	SHEET NO.	TOTAL SHEETS
HAWAII	HAW.	56A-01-04M	2005	29	48

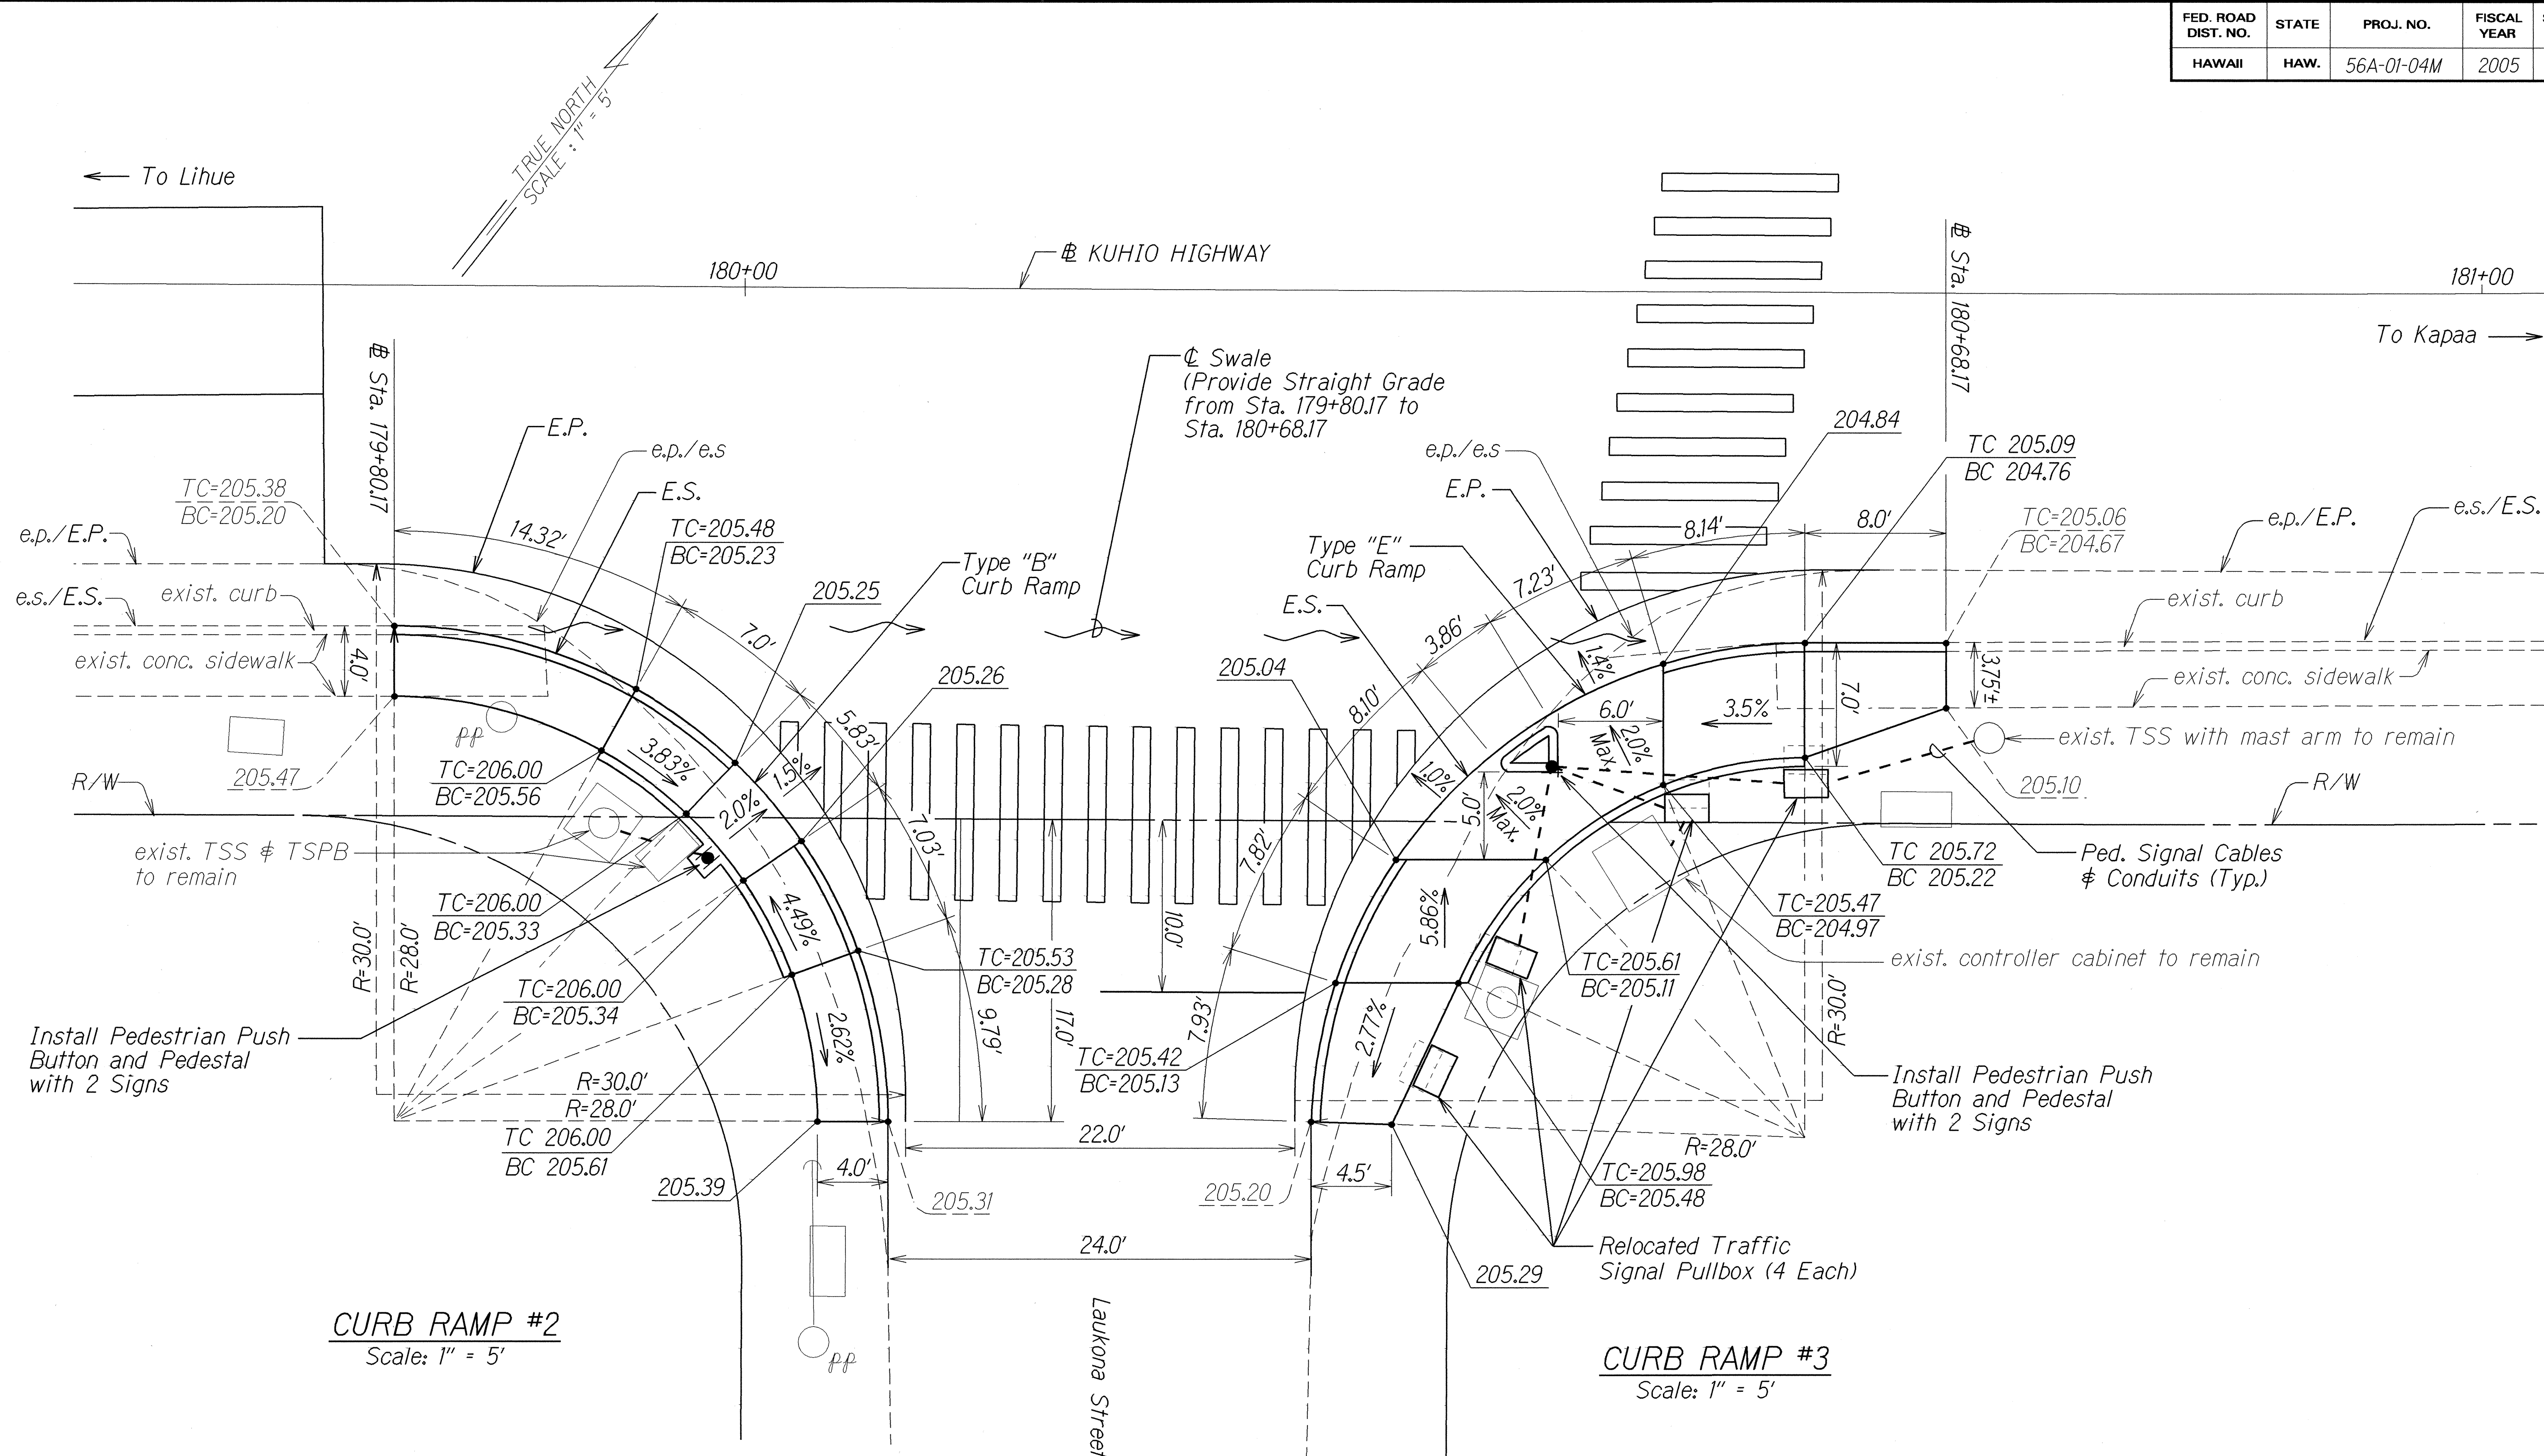

ORIGINAL PLAN	DATE	2/26/04
DRAWN BY		
DESIGNED BY		
CHECKED BY		

APPROVED: (For Work Within the County Right-of-Way Only)

for William Kudo 6/1/04
County Engineer Date
County of Kauai

STATE OF HAWAII
DEPARTMENT OF TRANSPORTATION
HIGHWAYS DIVISION



CURB RAMP DETAILS

KUHIO HIGHWAY RESURFACING
Vicinity of Hanamaulu
Project No. 56A-01-04M

Scale: As Shown Date: June 2004

SHEET No. 2 OF 5 SHEETS

FED. ROAD DIST. NO.	STATE	PROJ. NO.	FISCAL YEAR	SHEET NO.	TOTAL SHEETS
HAWAII	HAW.	56A-01-04M	2005	30	48

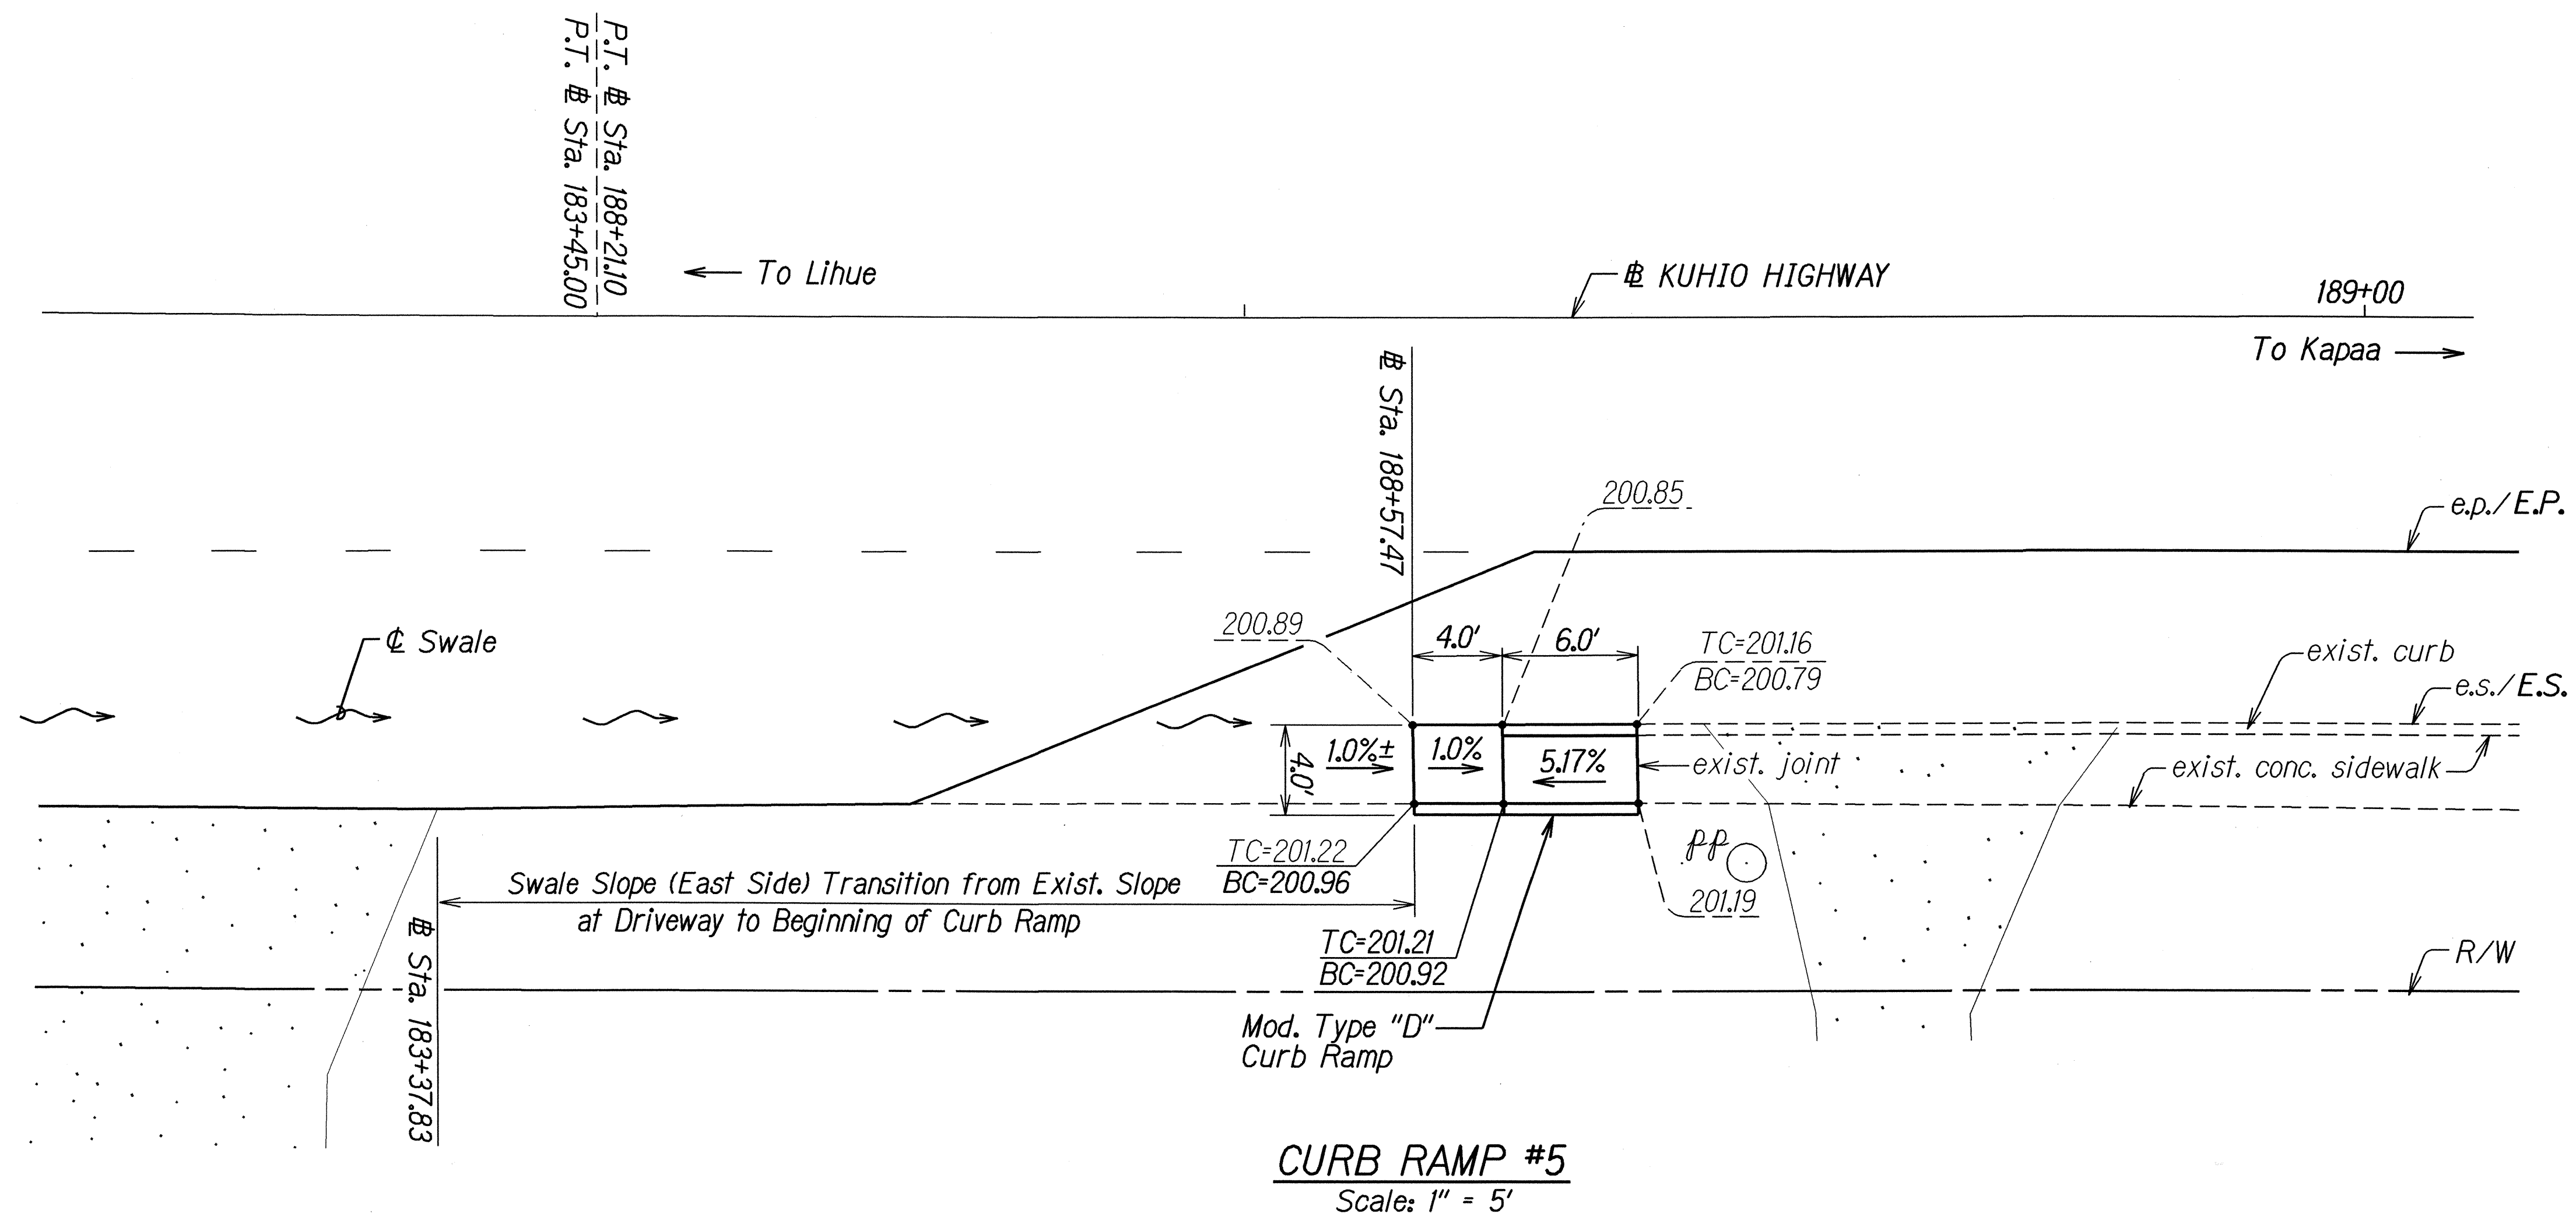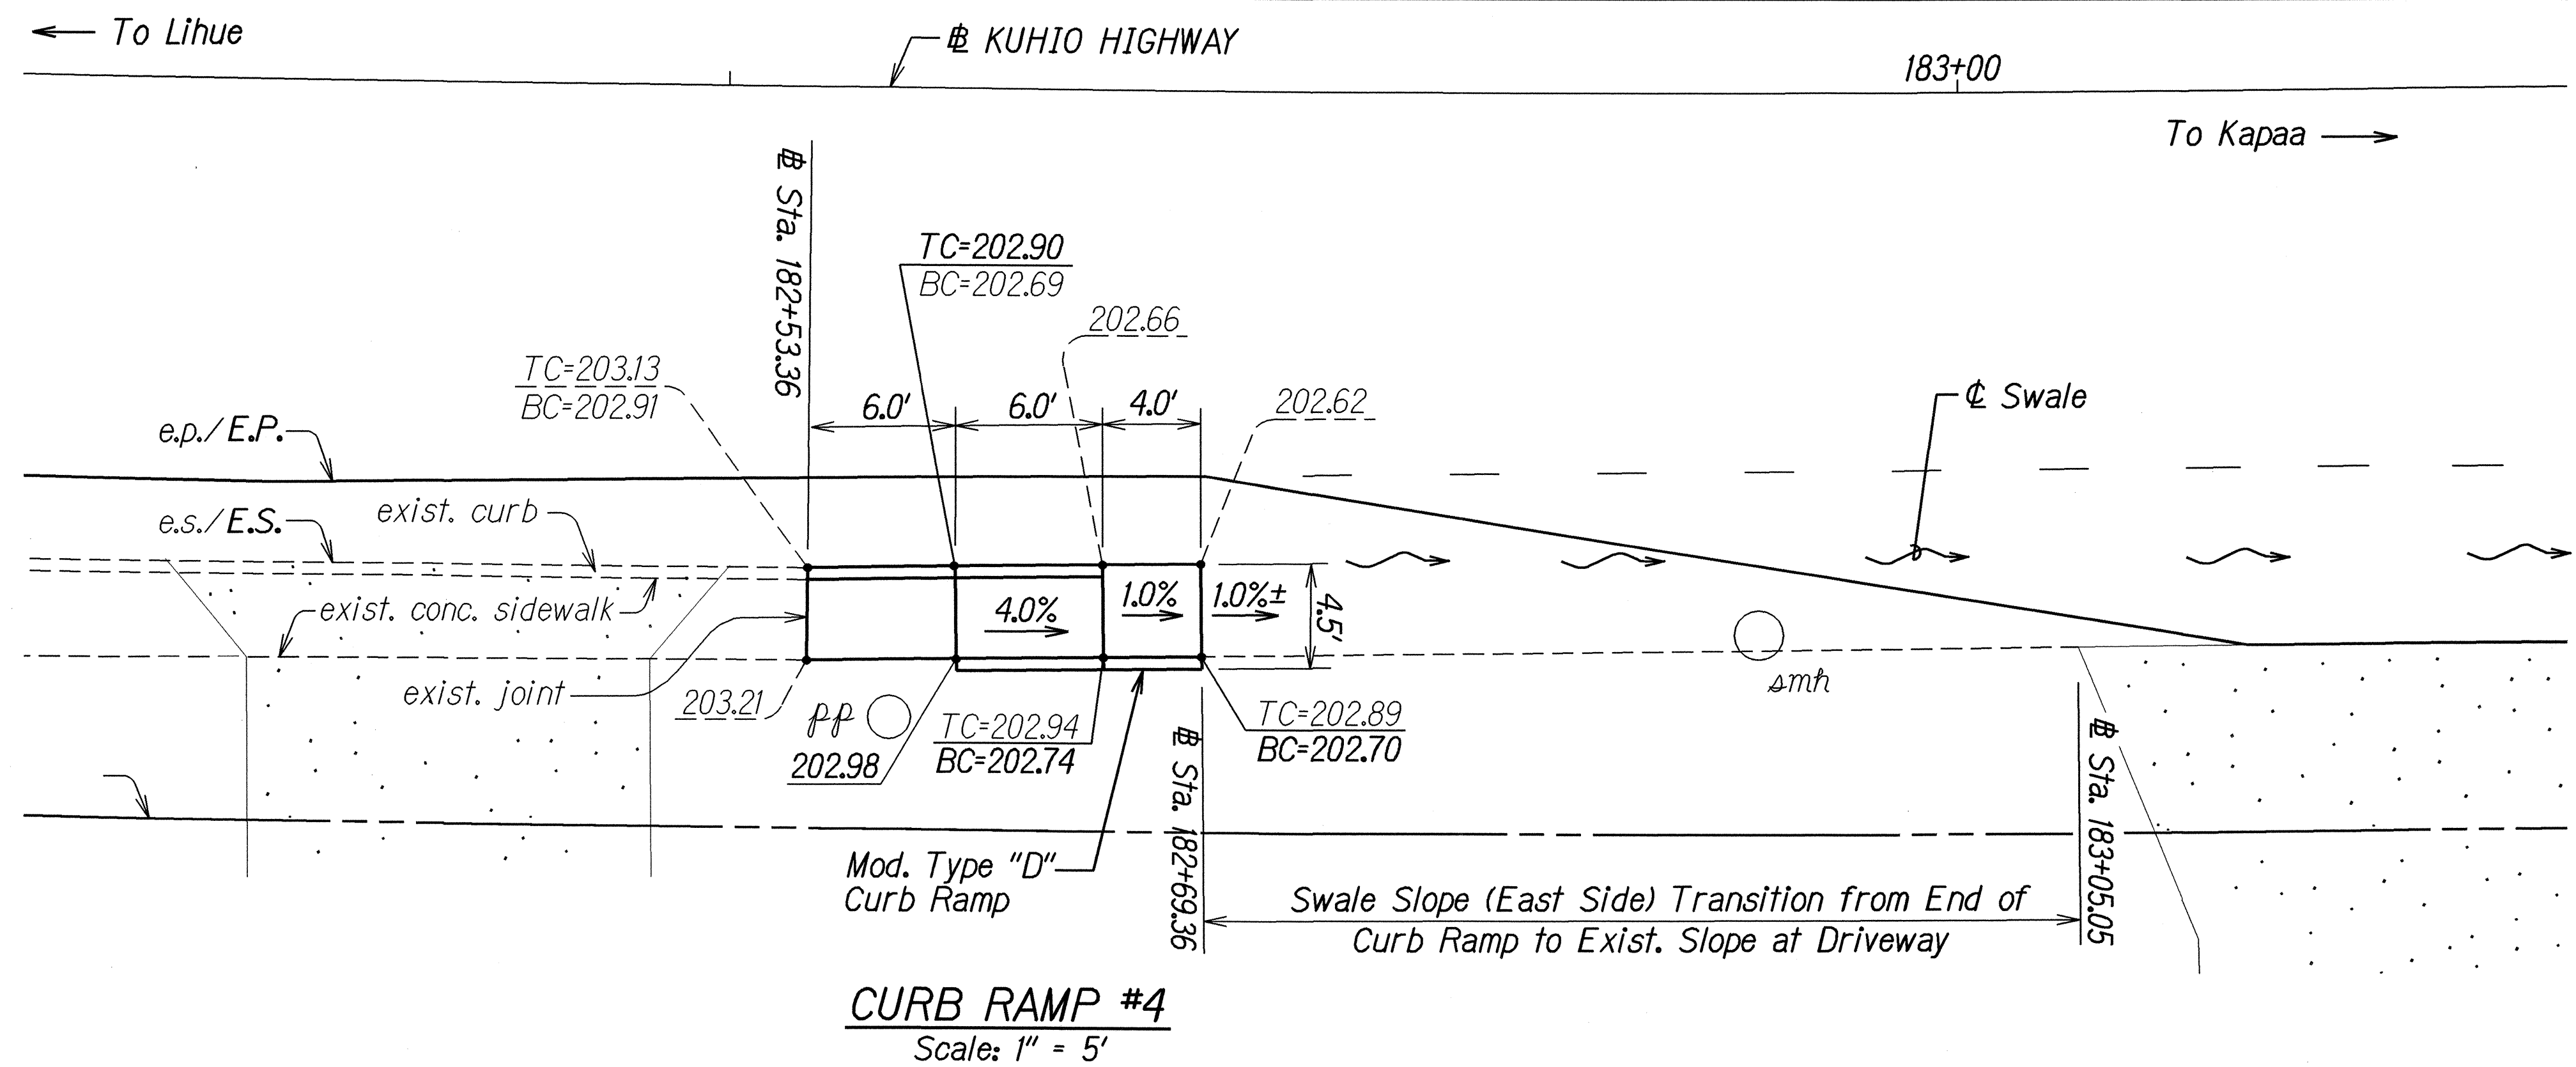

SURVEY PLOTTED BY	DATE
DRAWN BY	2/28/04
DESIGNED BY	
QUANTITIES BY	
CHECKED BY	

STATE OF HAWAII
DEPARTMENT OF TRANSPORTATION
HIGHWAYS DIVISION


CURB RAMP DETAILS

KUHIO HIGHWAY RESURFACING
Vicinity of Hanamaulu
Project No. 56A-01-04M

Scale: As Shown Date: June 2004

SHEET No. 3 OF 5 SHEETS

FED. ROAD DIST. NO.	STATE	PROJ. NO.	FISCAL YEAR	SHEET NO.	TOTAL SHEETS
HAWAII	HAW.	56A-01-04M	2005	31	48

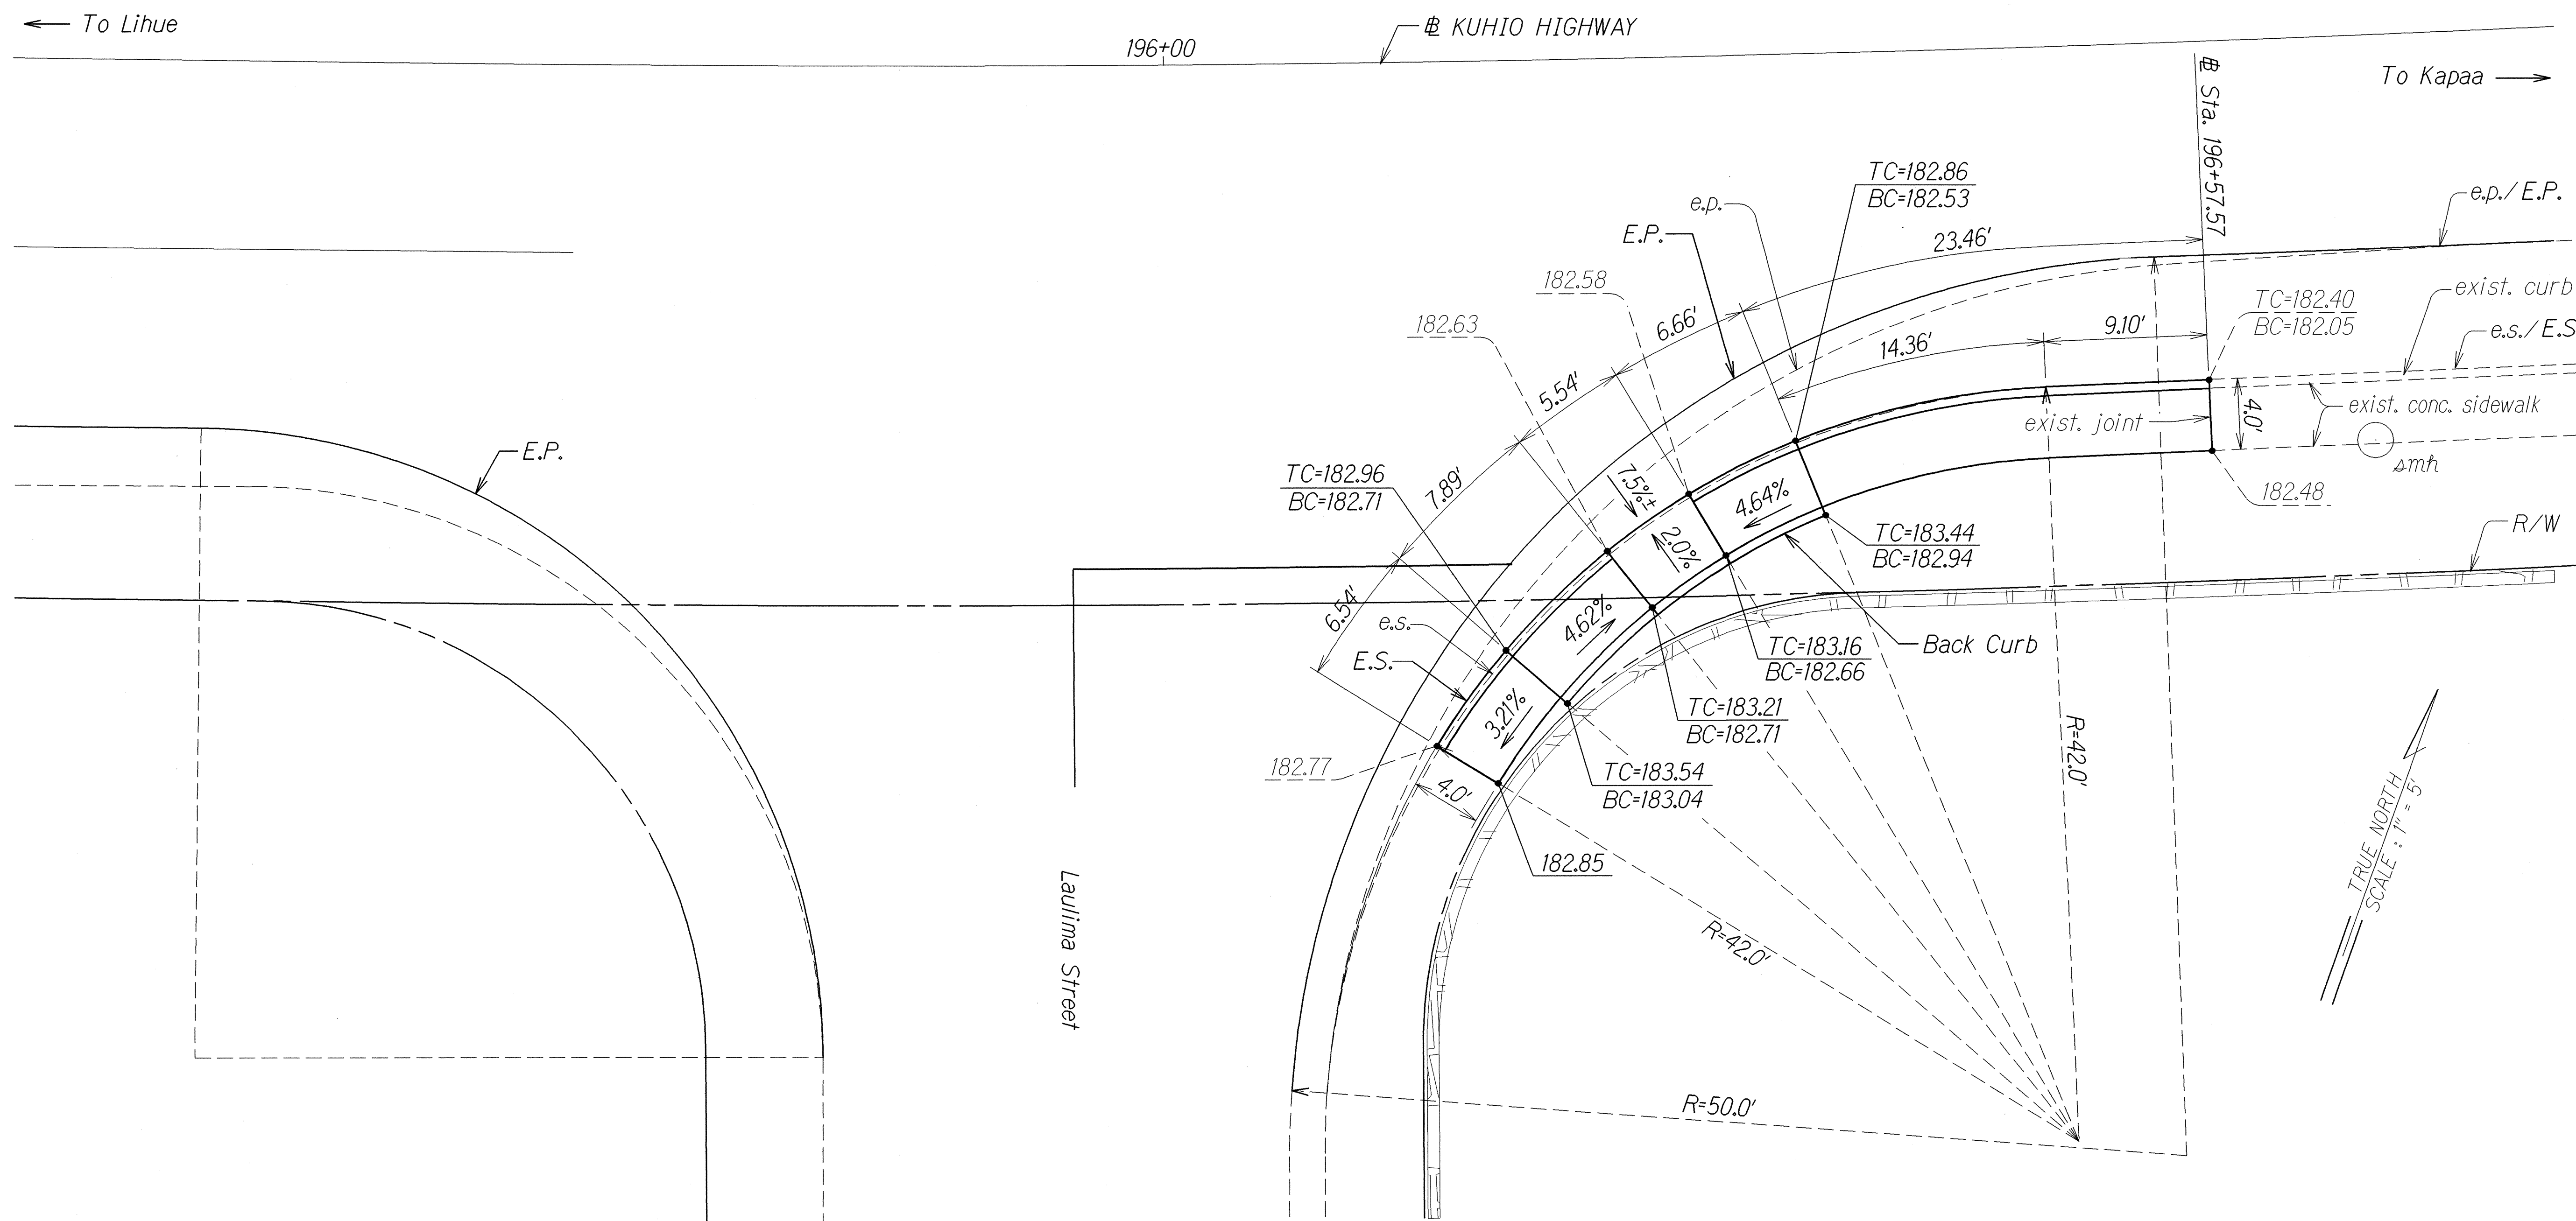

CURB RAMP #7
Scale: 1" = 5'

APPROVED: (For Work Within the County Right-of-Way Only)

for Barlow Kuo 6/1/04
County Engineer
County of Kauai

Date

STATE OF HAWAII
DEPARTMENT OF TRANSPORTATION
HIGHWAYS DIVISION

CURB RAMP DETAILS



KUHIO HIGHWAY RESURFACING
Vicinity of Hanamaulu
Project No. 56A-01-04M

Scale: As Shown Date: June 2004

SHEET No. 4 OF 5 SHEETS

ORIGINAL PLAN	DATE
NOTED BY	2/26/04
DESIGNED BY	
QUANTITIES BY	
CHECKED BY	

FED. ROAD DIST. NO.	STATE	PROJ. NO.	FISCAL YEAR	SHEET NO.	TOTAL SHEETS
HAWAII	HAW.	56A-01-04M	2005	32	48

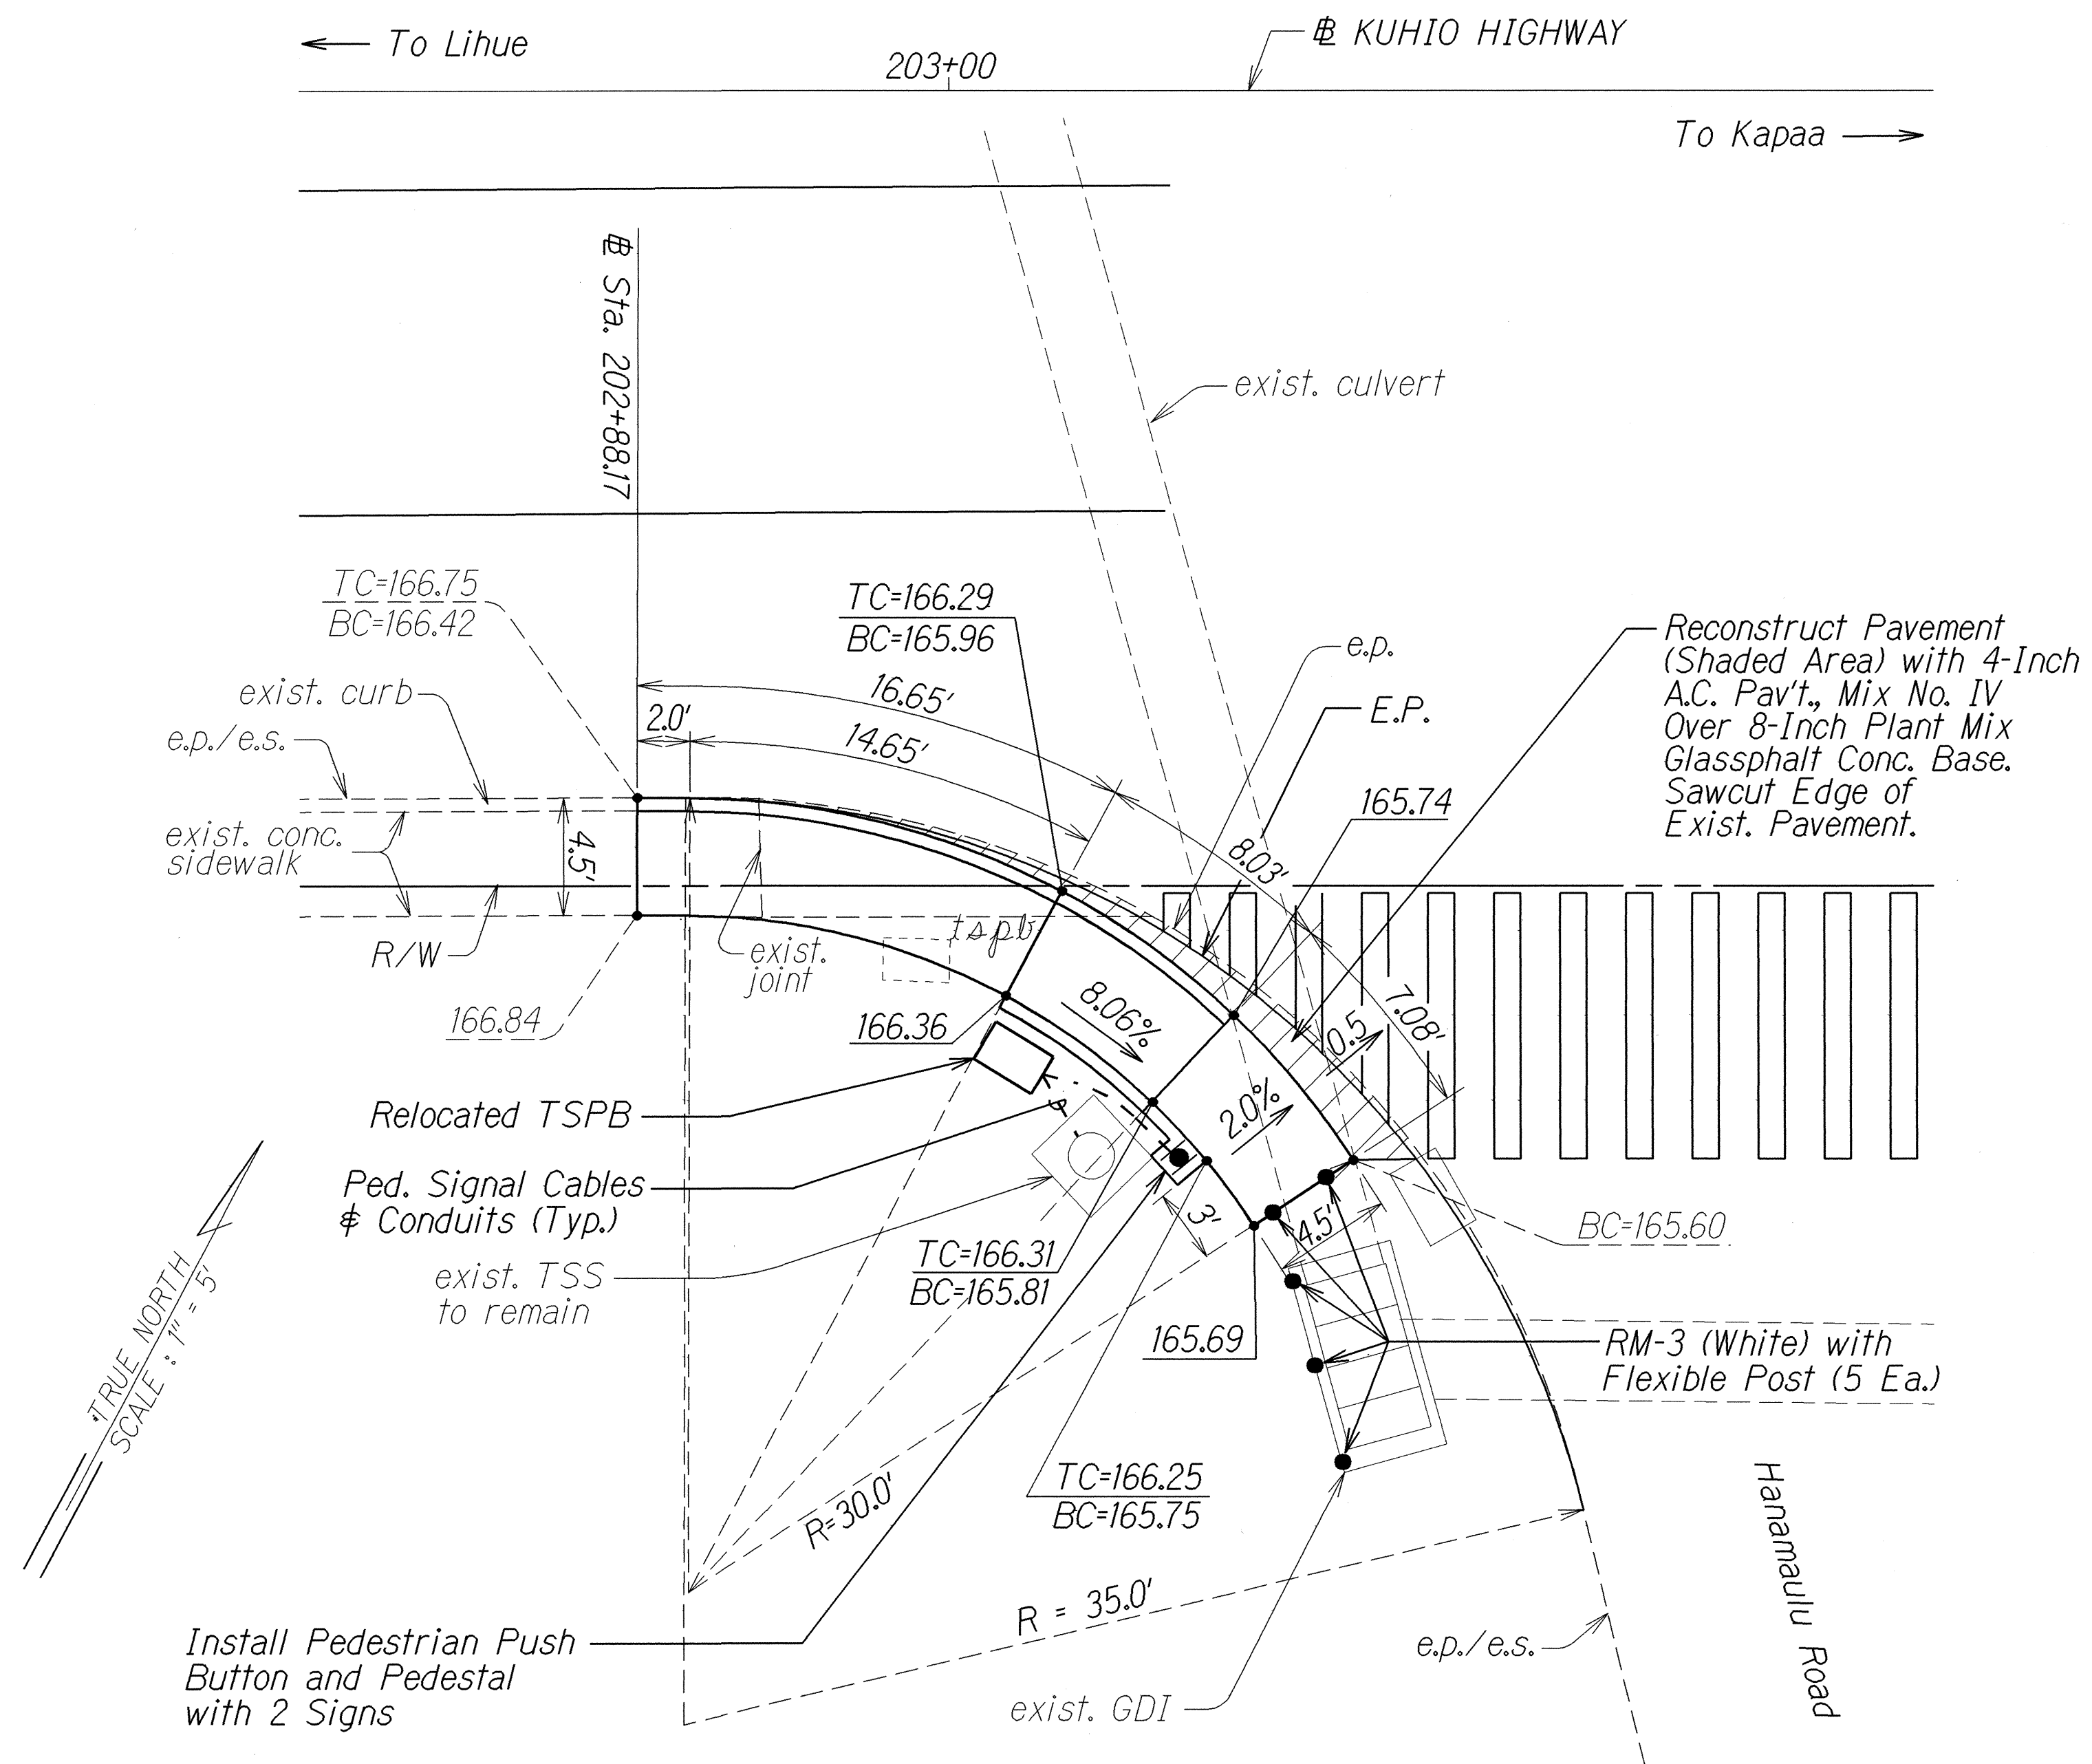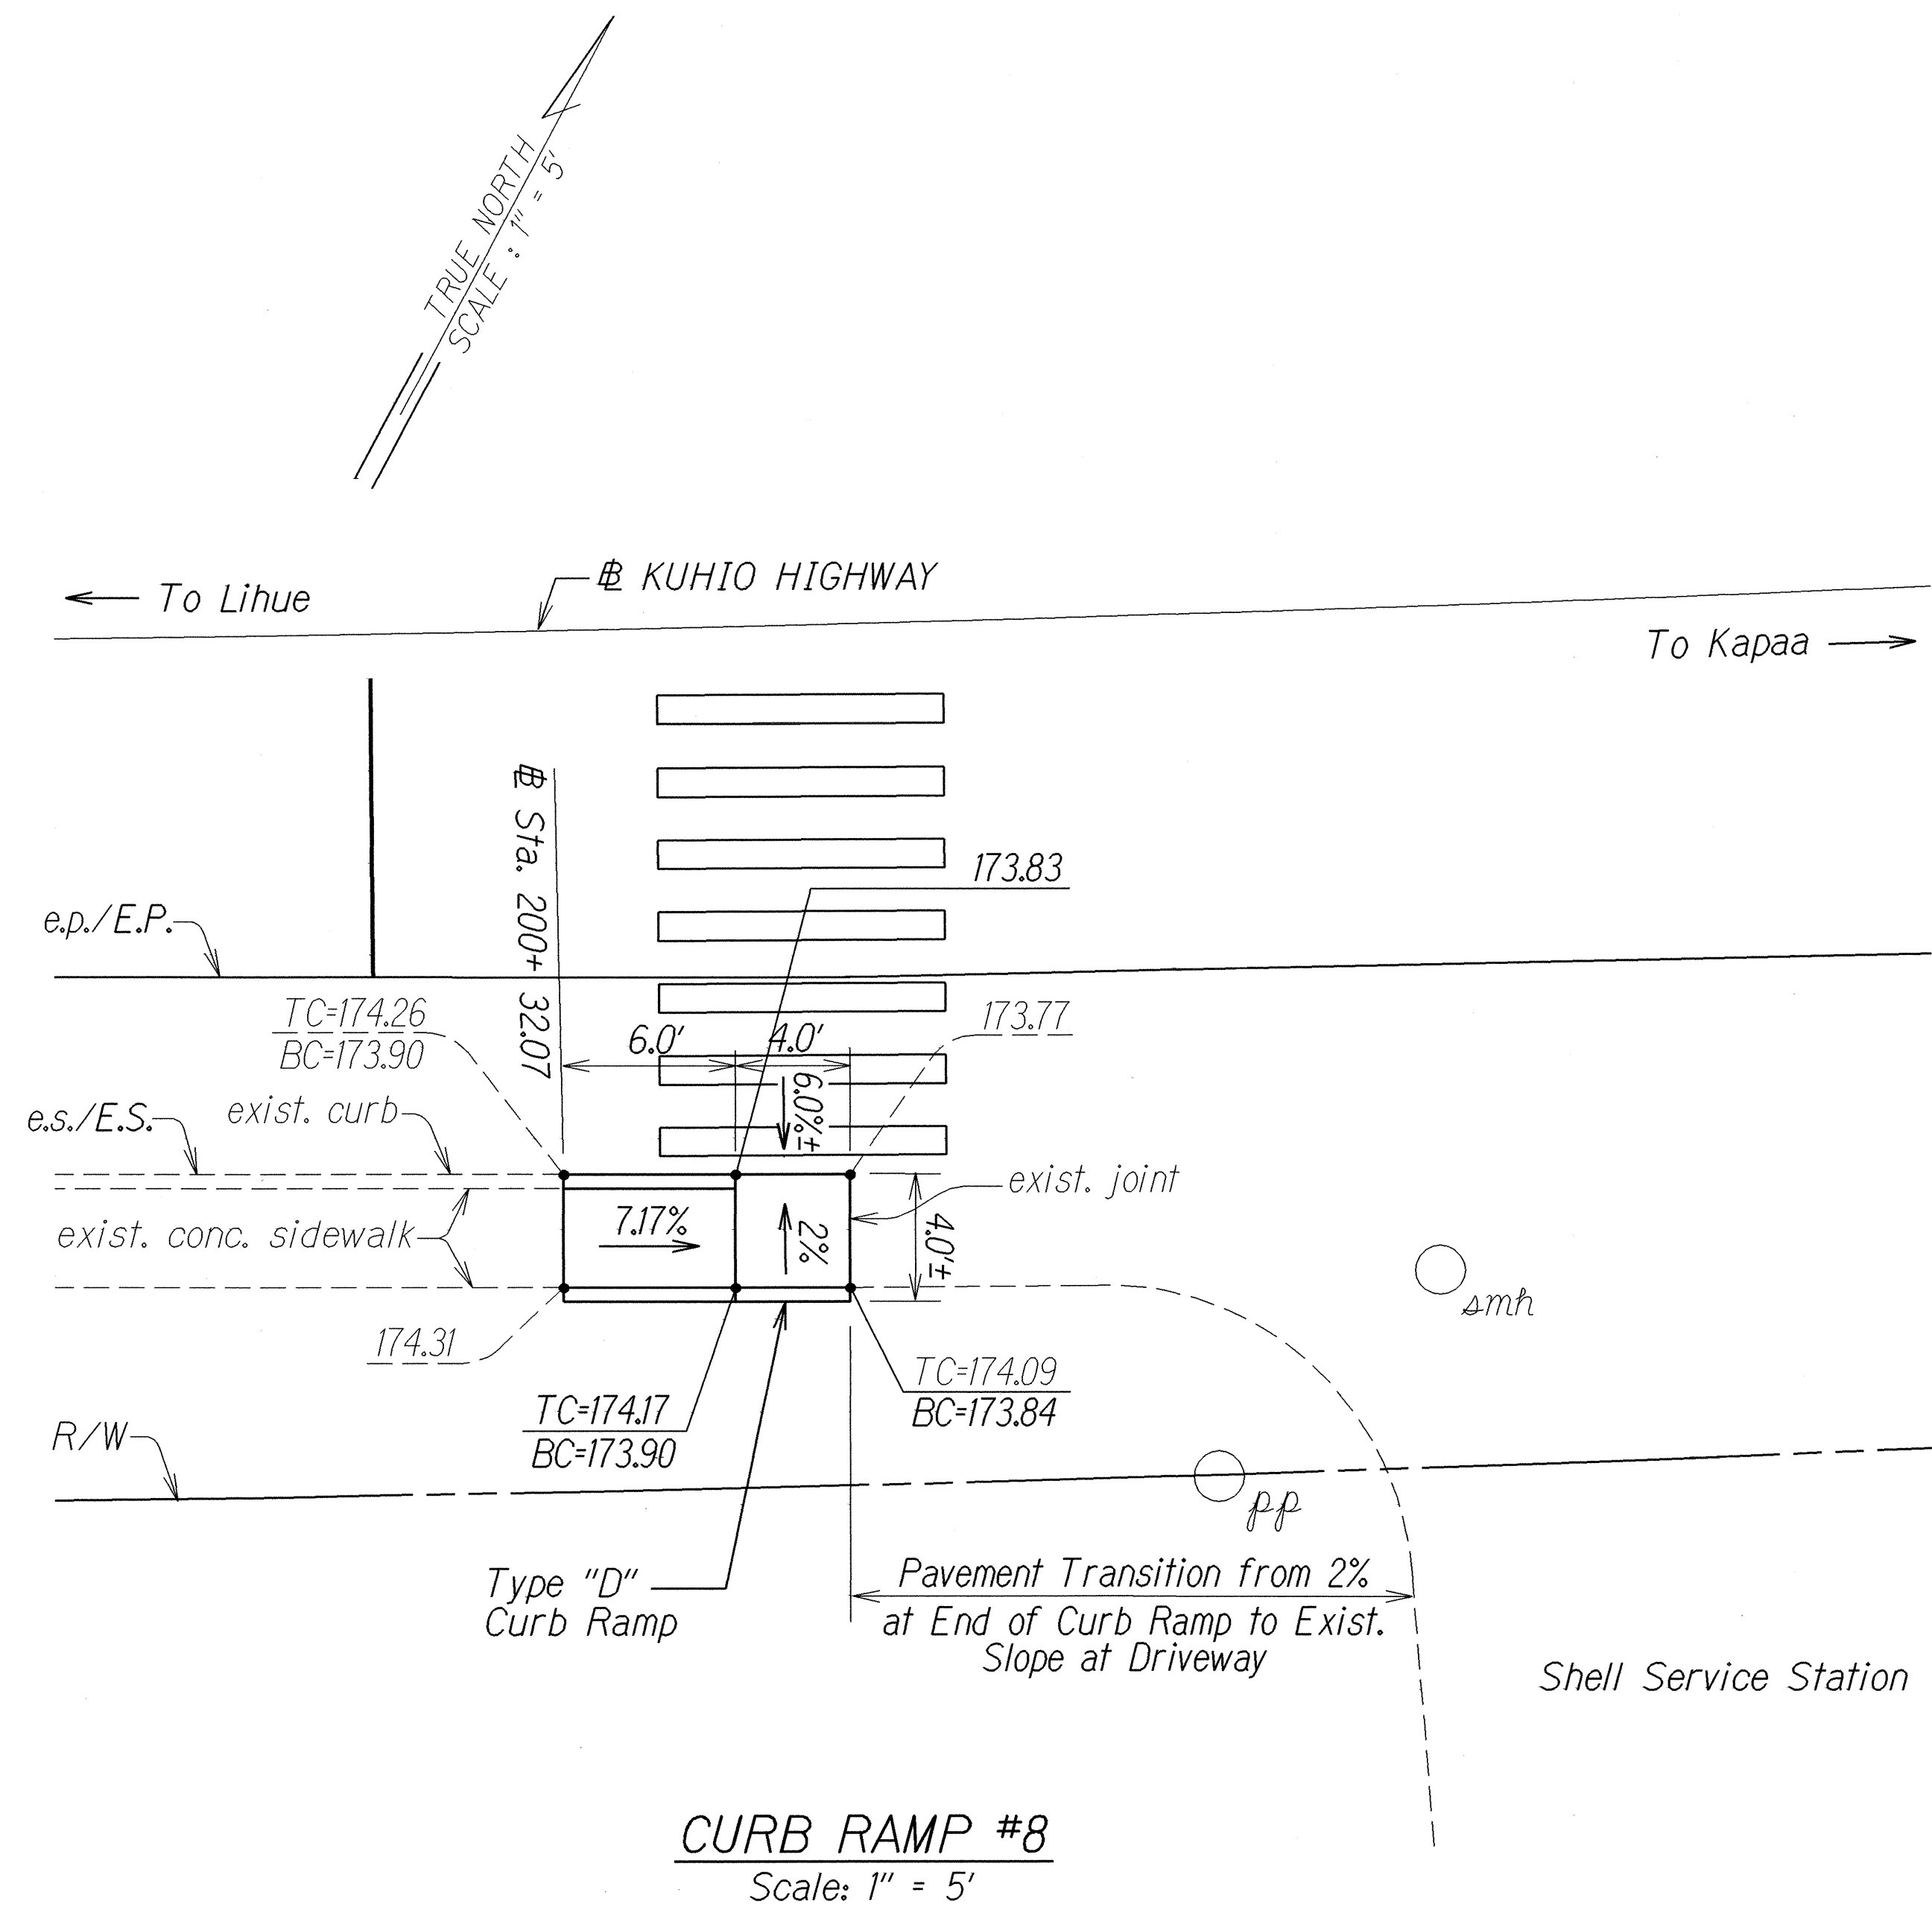

SURVEY PLOTTED BY	DATE
DRAWN BY	2/26/04
DESIGNED BY	
QUANTITIES BY	
CHECKED BY	

APPROVED: (For Work Within the County Right-of-Way Only)

for Arnell K. K. 6/1/04
County Engineer Date
County of Kauai

STATE OF HAWAII
DEPARTMENT OF TRANSPORTATION
HIGHWAYS DIVISION

CURB RAMP DETAILS

KUHIO HIGHWAY RESURFACING
Vicinity of Hanamaulu
Project No. 56A-01-04M

Scale: As Shown Date: June 2004

SHEET No. 5 OF 5 SHEETS