

SURVEY PLOTTED BY

DATE

2/10/04

DRAWN BY

DESIGNED BY

QUANTITIES BY

CHECKED BY

ORIGINAL PLAN

NOTE BOOK

2nd Revision

3rd Revision

4th Revision

5th Revision

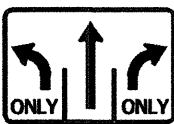
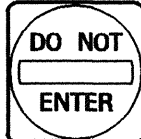
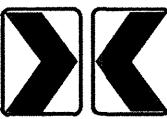
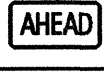
6th Revision

7th Revision

8th Revision

9th Revision

10th Revision

TRAFFIC SIGN SUMMARY					
SIGN NO.	MESSAGE	QUANTITY			
		10 SQ. FT. OR LESS		GREATER THAN 10 SQ. FT.	
		W/POST	W/O POST	W/POSTS	W/O POSTS
R1-1	STOP	8			
R1-2	YIELD	2			
R2-1(25)-B	SPEED LIMIT 25			3	
R2-1(35)-B	SPEED LIMIT 35			4	
R2-5B(25)-B	REDUCED SPEED 25			2	
R3-2		4			
R3-2a	NO LEFT TURN		4		
R3-40(L)		4			
R3-40(R)		1			
R3-44		1 (with 2 posts)			
R4-1	DO NOT PASS	1			
R4-3	SLOWER TRAFFIC KEEP RIGHT		1		
R4-5	TRUCKS USE RIGHT LANE	1			
R4-6	TRUCK LANE 300 FEET	1			
R5-1			1		
R7-107	NO PARKING / BUS STOP	3			
R8-3a		3			
R8-3ae(L)			1		
R8-3ae(R)			2		
R15-1	UNLAWFUL TO LITTER	2			
W1-8(R) ≠ W1-8(L)		4			
W2-2(L)		1			
W2-2(R)		1			
W2-3a(L)		1			
W4-2(R)		1			
W6-1a		1			
W9-1(R)	RIGHT LANE ENDS	1			
W9-2(L)	LANE ENDS MERGE LEFT	1			
W11-2		3			
W16-7pL			1		
W16-9p			2		
TOTAL		45	12	9	

FED. ROAD DIST. NO.	STATE	PROJ. NO.	FISCAL YEAR	SHEET NO.	TOTAL SHEETS
HAWAII	HAW.	56A-01-04M	2005	44	48

ROUTE MARKER SUMMARY					
SIGN ASSEMBLY	SIGN NO. AND MESSAGE	TYPE A ASSEMBLY		TYPE B ASSEMBLY	
		W/POST	W/O POST	W/POST	W/O POST
RMA-1	M3-3  M1-6(56)  M6-3 	1	—	—	—
RMA-2	M1-6(583)   M6-2(L)   M6-3 	—	—	1	—
RMA-3	M3-3  M1-6(56)   M6-3  	—	—	1	—
RMA-4	M3-1  M1-6(56)  M6-3 	1	—	—	—
TOTAL		2	0	2	0

REFLECTOR MARKER SUMMARY						
TYPE	QUANTITY					
	W/O POST		W/FLEXIBLE POST		W/STEEL POST	
	YELLOW	WHITE	YELLOW	WHITE	YELLOW	WHITE
RM-2	—	—	—	—	—	—
RM-3	76	—	—	8	—	—
RM-4	—	—	—	—	4	—
*OM, Type II	90	—	—	—	—	—

*Install Object Marker (OM-II) w/o steel post on all utility poles and trees that are located within 30 feet of the edge of paved shoulder. Utility poles and trees may or may not be shown on the plans. Object markers may not be installed on utility poles that are located behind guardrails.

MILEPOST MARKER SUMMARY			
SIGN NO. AND MESSAGE		QUANTITY	
		W/POST	W/O POST
D10-1	1	1	—
D10-7	56		
D10-1	2	1	—
D10-7	56		
TOTAL		2	0

Note: All Mile Post Markers shall be installed bi-directionally.

STATE OF HAWAII
DEPARTMENT OF TRANSPORTATION
HIGHWAYS DIVISION

TRAFFIC SUMMARIES

KUHIO HIGHWAY RESURFACING

Vicinity of Hanamaulu

Project No. 56A-01-04M

Date: June 2004

SHEET No. 1 OF 1 SHEETS