


FED. ROAD DIST. NO.	STATE	FEDERAL AID PROJ. NO.	FISCAL YEAR	SHEET NO.	TOTAL SHEETS
HAWAII	HAWAII	ER-14(1)	2006	33	34

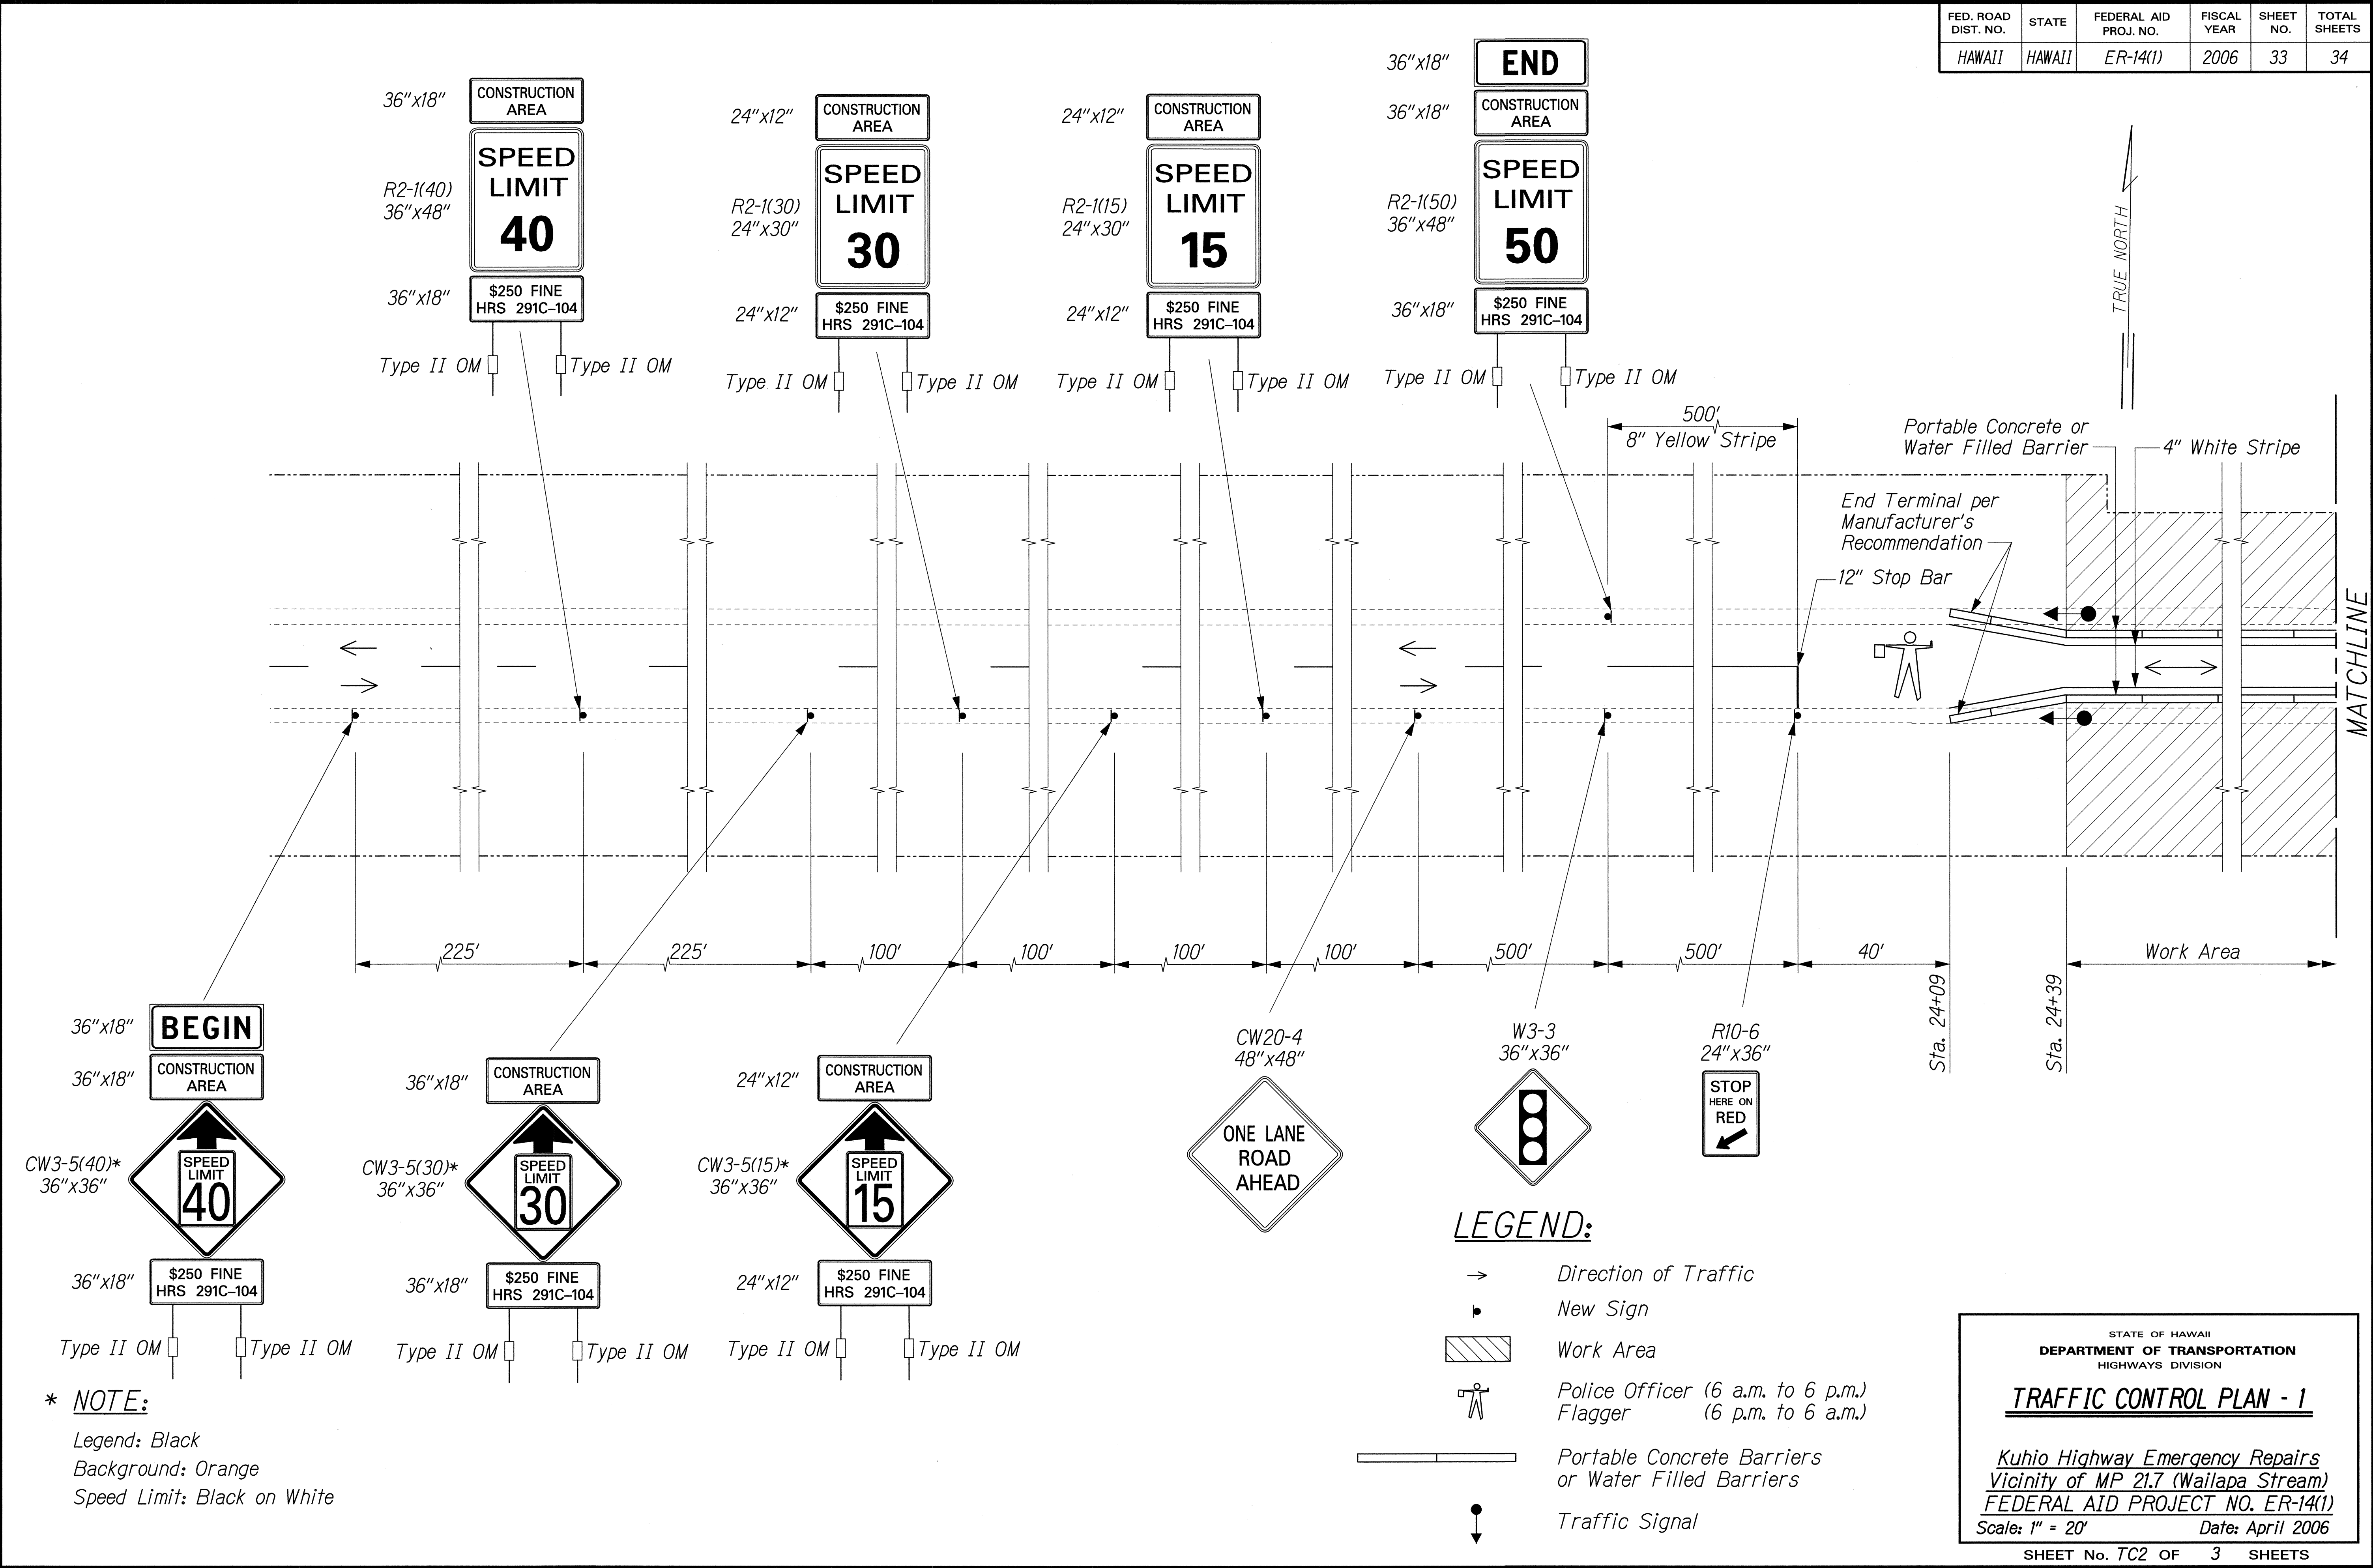

DATE	_____
DESIGNED BY	_____
CHECKED BY	_____
NOTED BY	_____
ORIGINAL PLAN	_____

* **NOTE:**
 Legend: Black
 Background: Orange
 Speed Limit: Black on White

- LEGEND:**
- Direction of Traffic
 - New Sign
 - Work Area
 - Police Officer (6 a.m. to 6 p.m.)
Flagger (6 p.m. to 6 a.m.)
 - Portable Concrete Barriers
or Water Filled Barriers
 - Traffic Signal


STATE OF HAWAII
DEPARTMENT OF TRANSPORTATION
HIGHWAYS DIVISION

TRAFFIC CONTROL PLAN - 1

Kuhio Highway Emergency Repairs
Vicinity of MP 21.7 (Wailapa Stream)
FEDERAL AID PROJECT NO. ER-14(1)
Scale: 1" = 20' Date: April 2006

SHEET No. TC2 OF 3 SHEETS

FED. ROAD DIST. NO.	STATE	FEDERAL AID PROJ. NO.	FISCAL YEAR	SHEET NO.	TOTAL SHEETS
HAWAII	HAWAII	ER-14(1)	2006	34	34

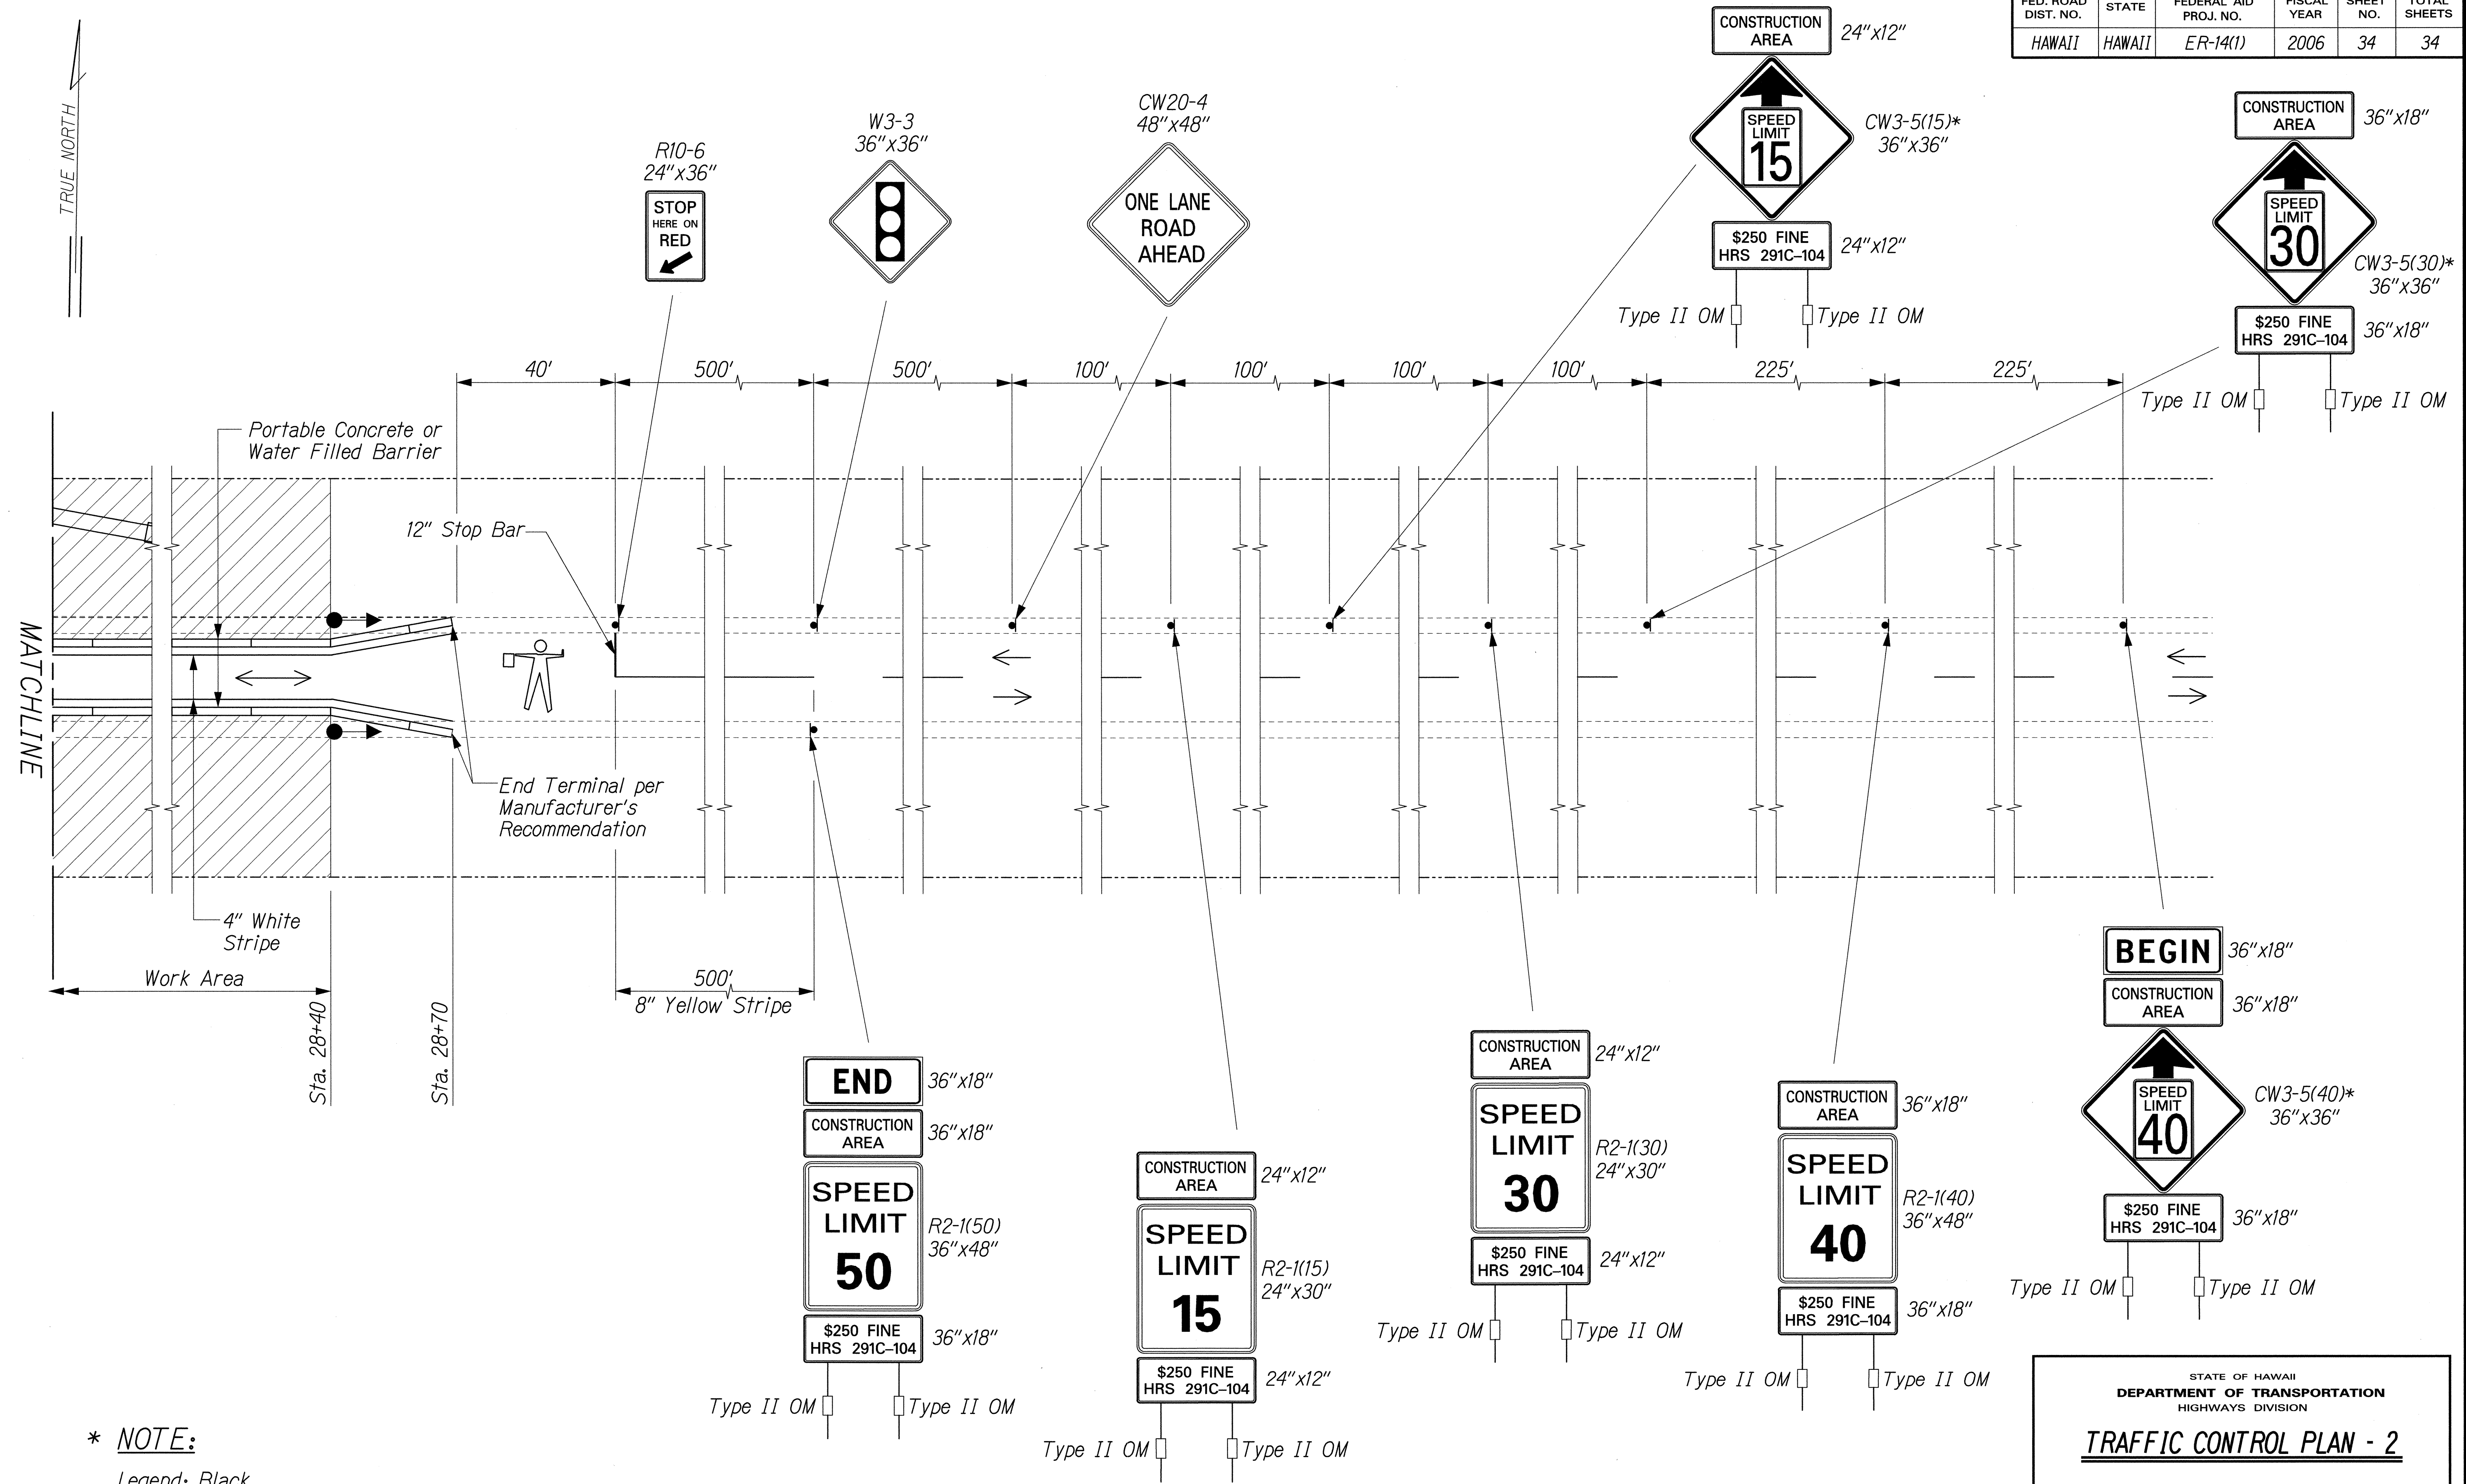

* **NOTE:**
Legend: Black
Background: Orange
Speed Limit: Black on White

DATE	_____
DESIGNED BY	_____
DRAWN BY	_____
CHECKED BY	_____
NOTED BY	_____
ORIGINAL PLAN	_____

STATE OF HAWAII
DEPARTMENT OF TRANSPORTATION
HIGHWAYS DIVISION

TRAFFIC CONTROL PLAN - 2

*Kuhio Highway Emergency Repairs
Vicinity of MP 21.7 (Wailapa Stream)
FEDERAL AID PROJECT NO. ER-14(1)*

Scale: 1" = 20' Date: April 2006

SHEET No. TC3 OF 3 SHEETS