



FED. ROAD DIST. NO.	STATE	FEDERAL AID PROJ. NO.	FISCAL YEAR	SHEET NO.	TOTAL SHEETS
HAWAII	HAWAII	ER-14(1)	2006	23	34

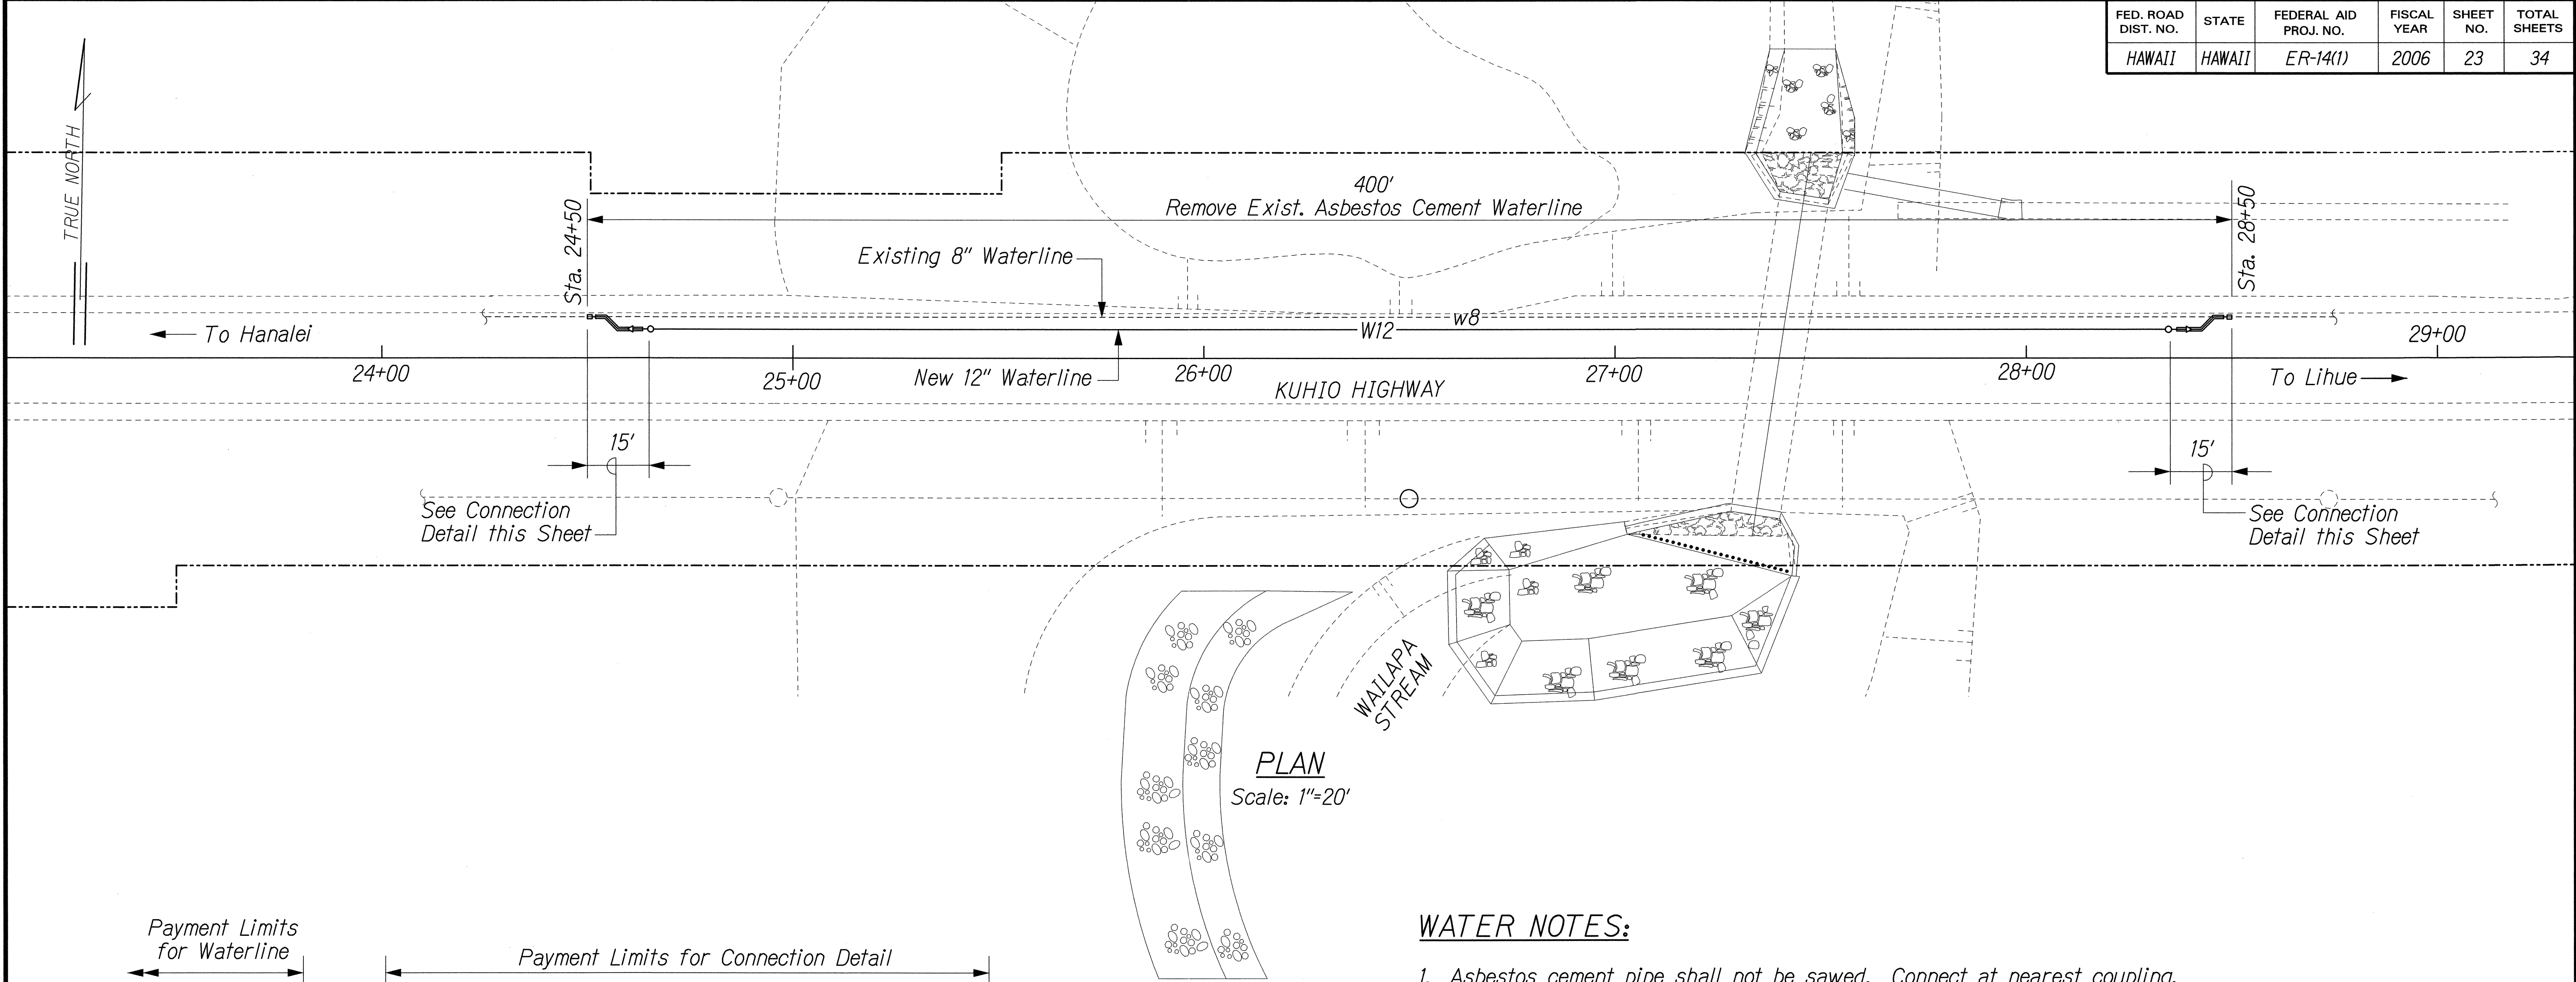

WATER NOTES:

- Asbestos cement pipe shall not be sawed. Connect at nearest coupling. Use 14" long transition coupling to connect the new D.I. waterline to the existing A.C. waterline.
- The Contractor shall be aware of the fact that the existing 8" waterline on Kuhio Highway is made of asbestos cement material. The Contractor shall inform employees, subcontractors, and all other persons engaging in this project of the existence of the asbestos cement pipe.
- The Contractor shall utilize good work practices and follow the requirements of the Environmental Protection Agency (EPA), the Division of Occupational Safety and Health, State of Hawaii (DOSH), the Occupational Safety and Health Administration (OSHA), and the National Institute for Occupational Safety and Health (NIOSH).
- See additional water notes on Sht. G3
- See trench detail on Sht. C9.

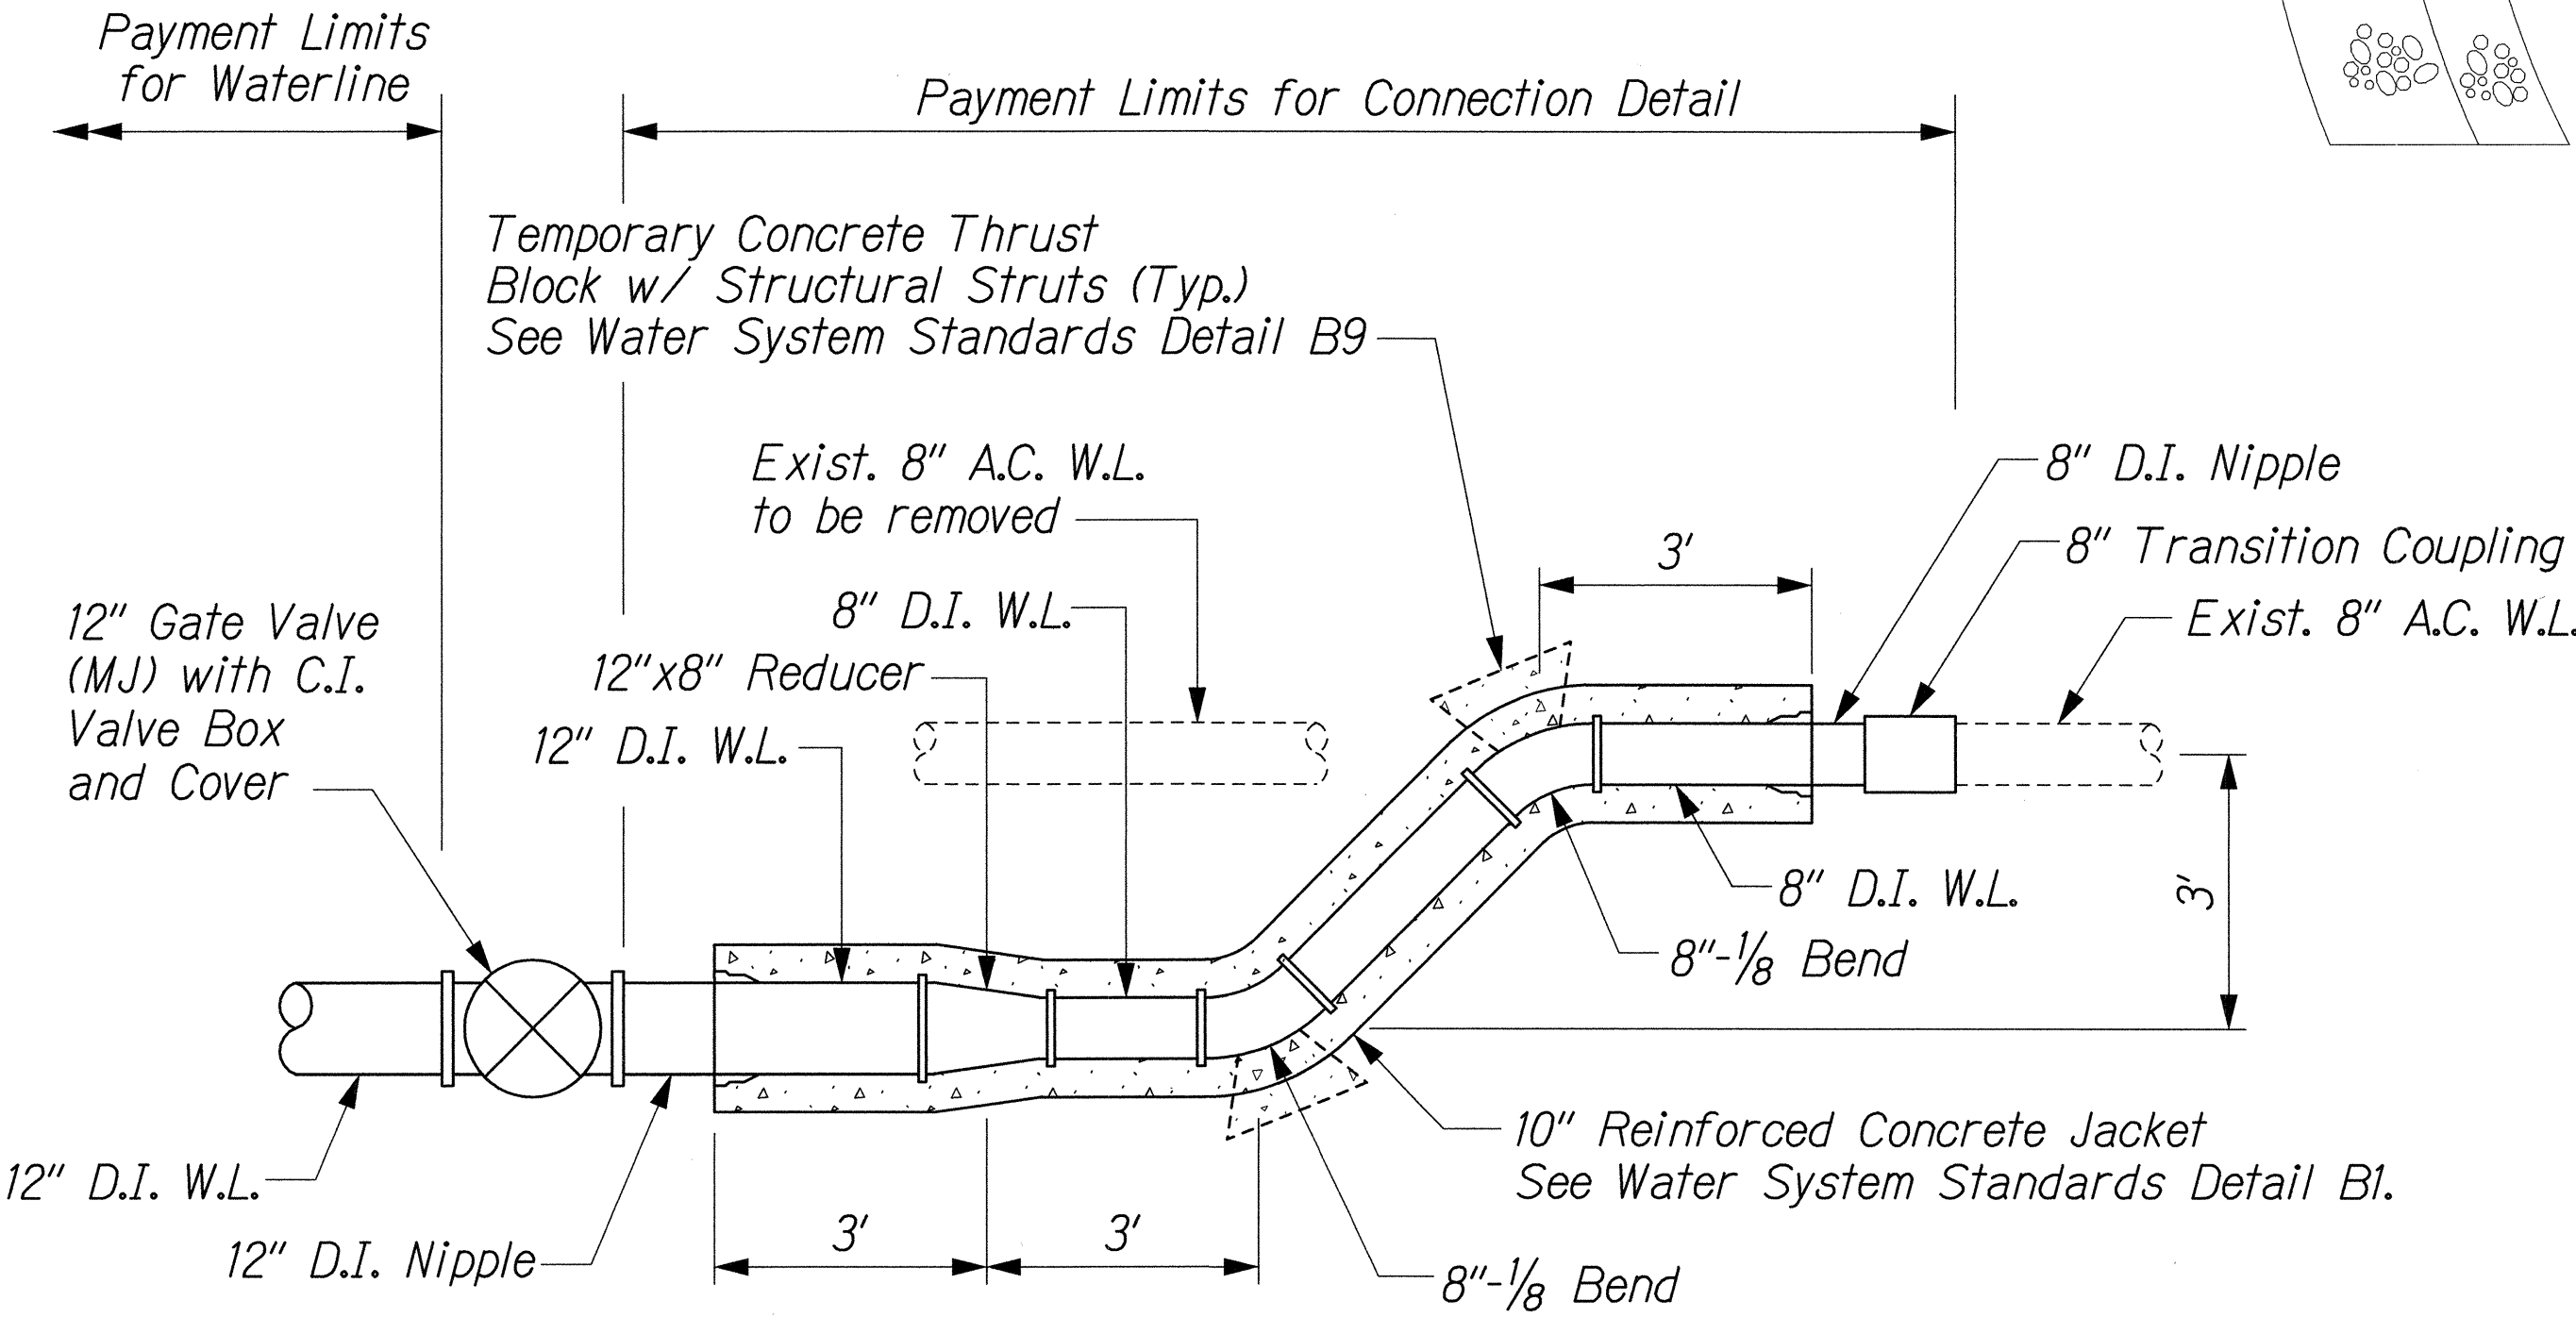

CONNECTION DETAIL - PLAN VIEW
Scale: 1/2"=1'-0"

4/26/06	Revised Connection Detail and Limits
Date	Revision
STATE OF HAWAII DEPARTMENT OF TRANSPORTATION HIGHWAYS DIVISION WATERLINE PLAN, NOTES, AND DETAILS Kuhio Highway Emergency Repairs Vicinity of MP 21.7 (Wailapa Stream) FEDERAL AID PROJECT NO. ER-14(1) Scale: As Shown Date: April 2006	
SHEET No. C17 OF 17 SHEETS	