



FED. ROAD DIST. NO.	STATE	PROJ. NO.	FISCAL YEAR	SHEET NO.	TOTAL SHEETS
HAWAII	HAW.	56A-01-23M	2023	ADD.8	10

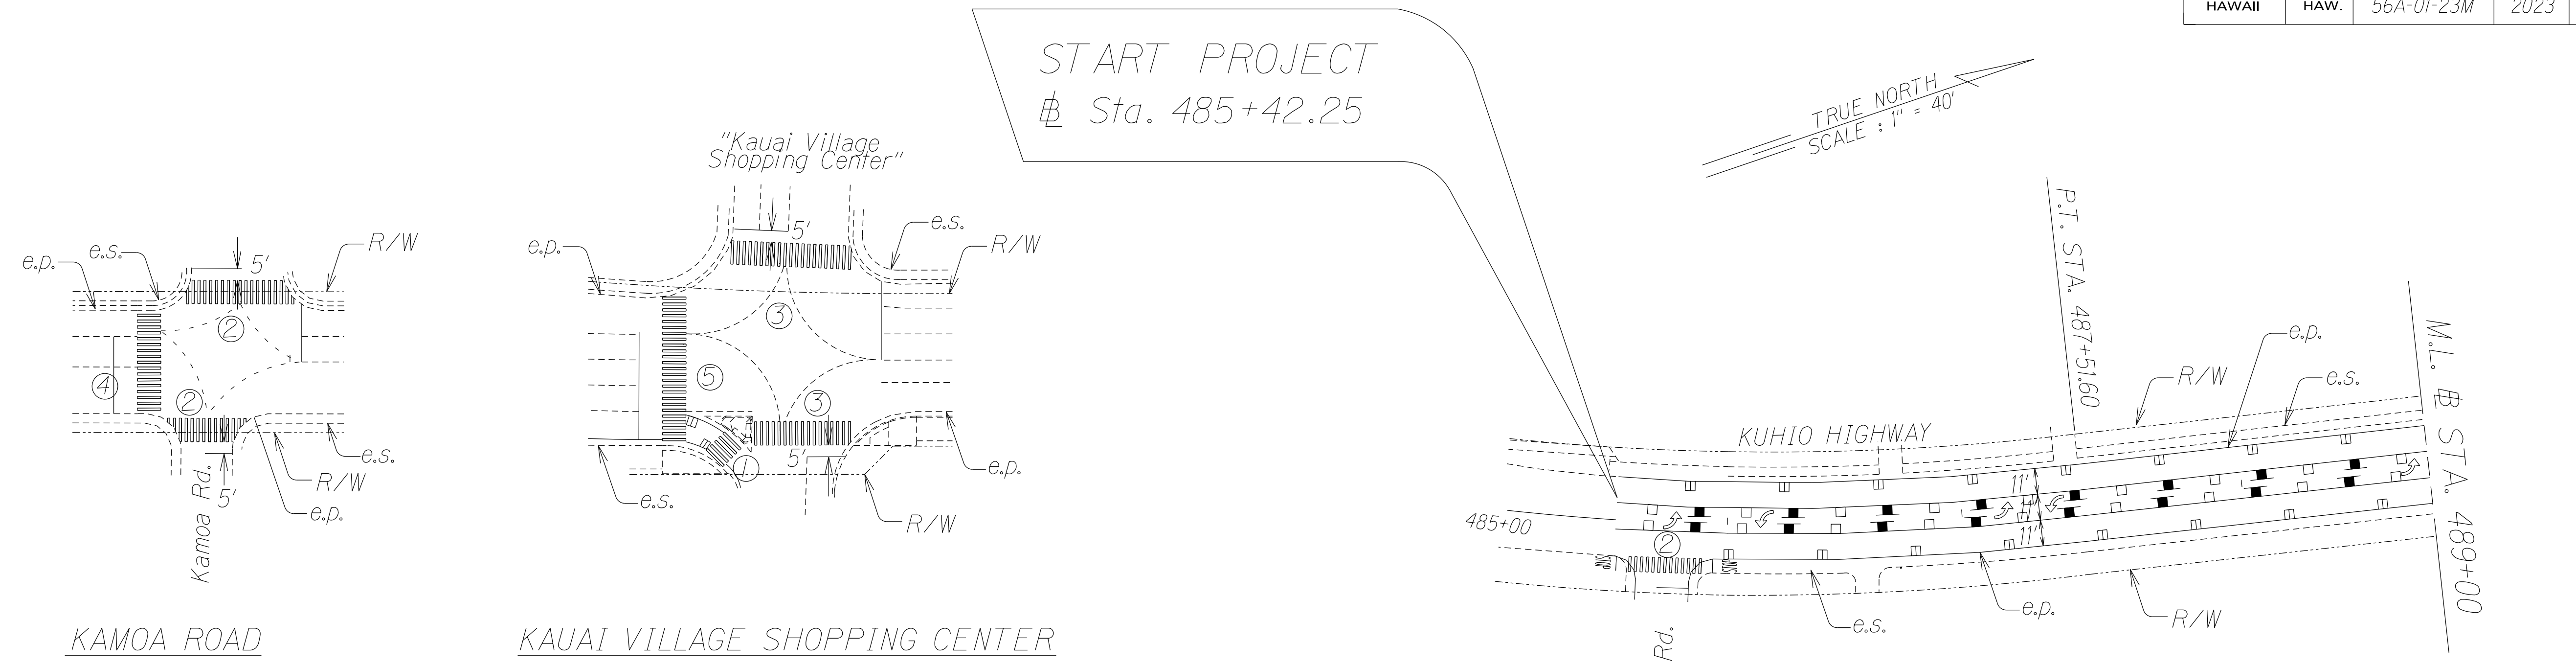

KAMOEA ROAD

KAUAI VILLAGE SHOPPING CENTER

CROSSWALK AND STOP BAR STRIPING

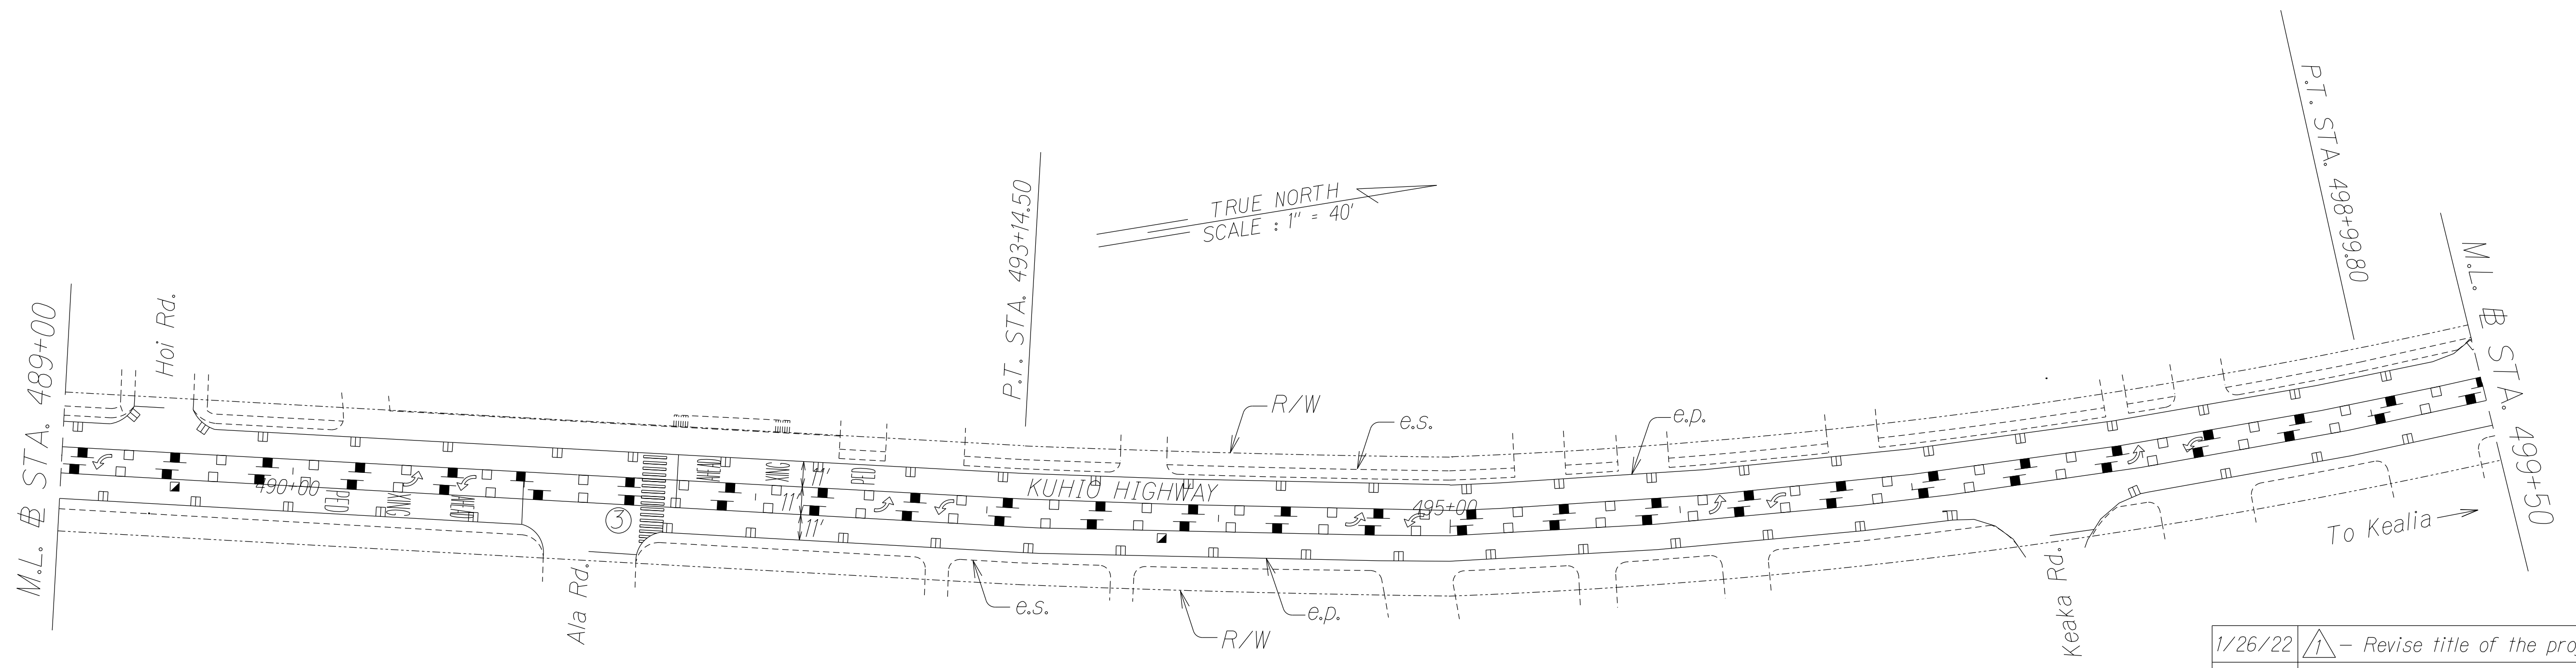


Note: Distance from edge of crosswalk to stop bar shall be 10' at signalized intersection or as noted on the pavement marking plans.

ORIGINAL PLAN	DATE
DRAWN BY	X
DESIGNED BY	
QUANTITIES BY	
CHECKED BY	
NO.	

1/26/22	△ - Revise title of the project
DATE	REVISION
STATE OF HAWAII DEPARTMENT OF TRANSPORTATION HIGHWAYS DIVISION	
<u>PAVEMENT MARKING PLAN</u> <u>KUHIO HIGHWAY PAVEMENT MARKINGS</u> <u>Kamoa Road to Vicinity of Waikaea Bridge</u> <u>Project No. 56A-01-23M</u>	
Scale: 1" = 40'	Date: Jan. 2023
SHEET No. 71 OF 2 SHEETS	

FED. ROAD DIST. NO.	STATE	PROJ. NO.	FISCAL YEAR	SHEET NO.	TOTAL SHEETS
HAWAII	HAW.	56A-01-23M	2023	ADD.9	10

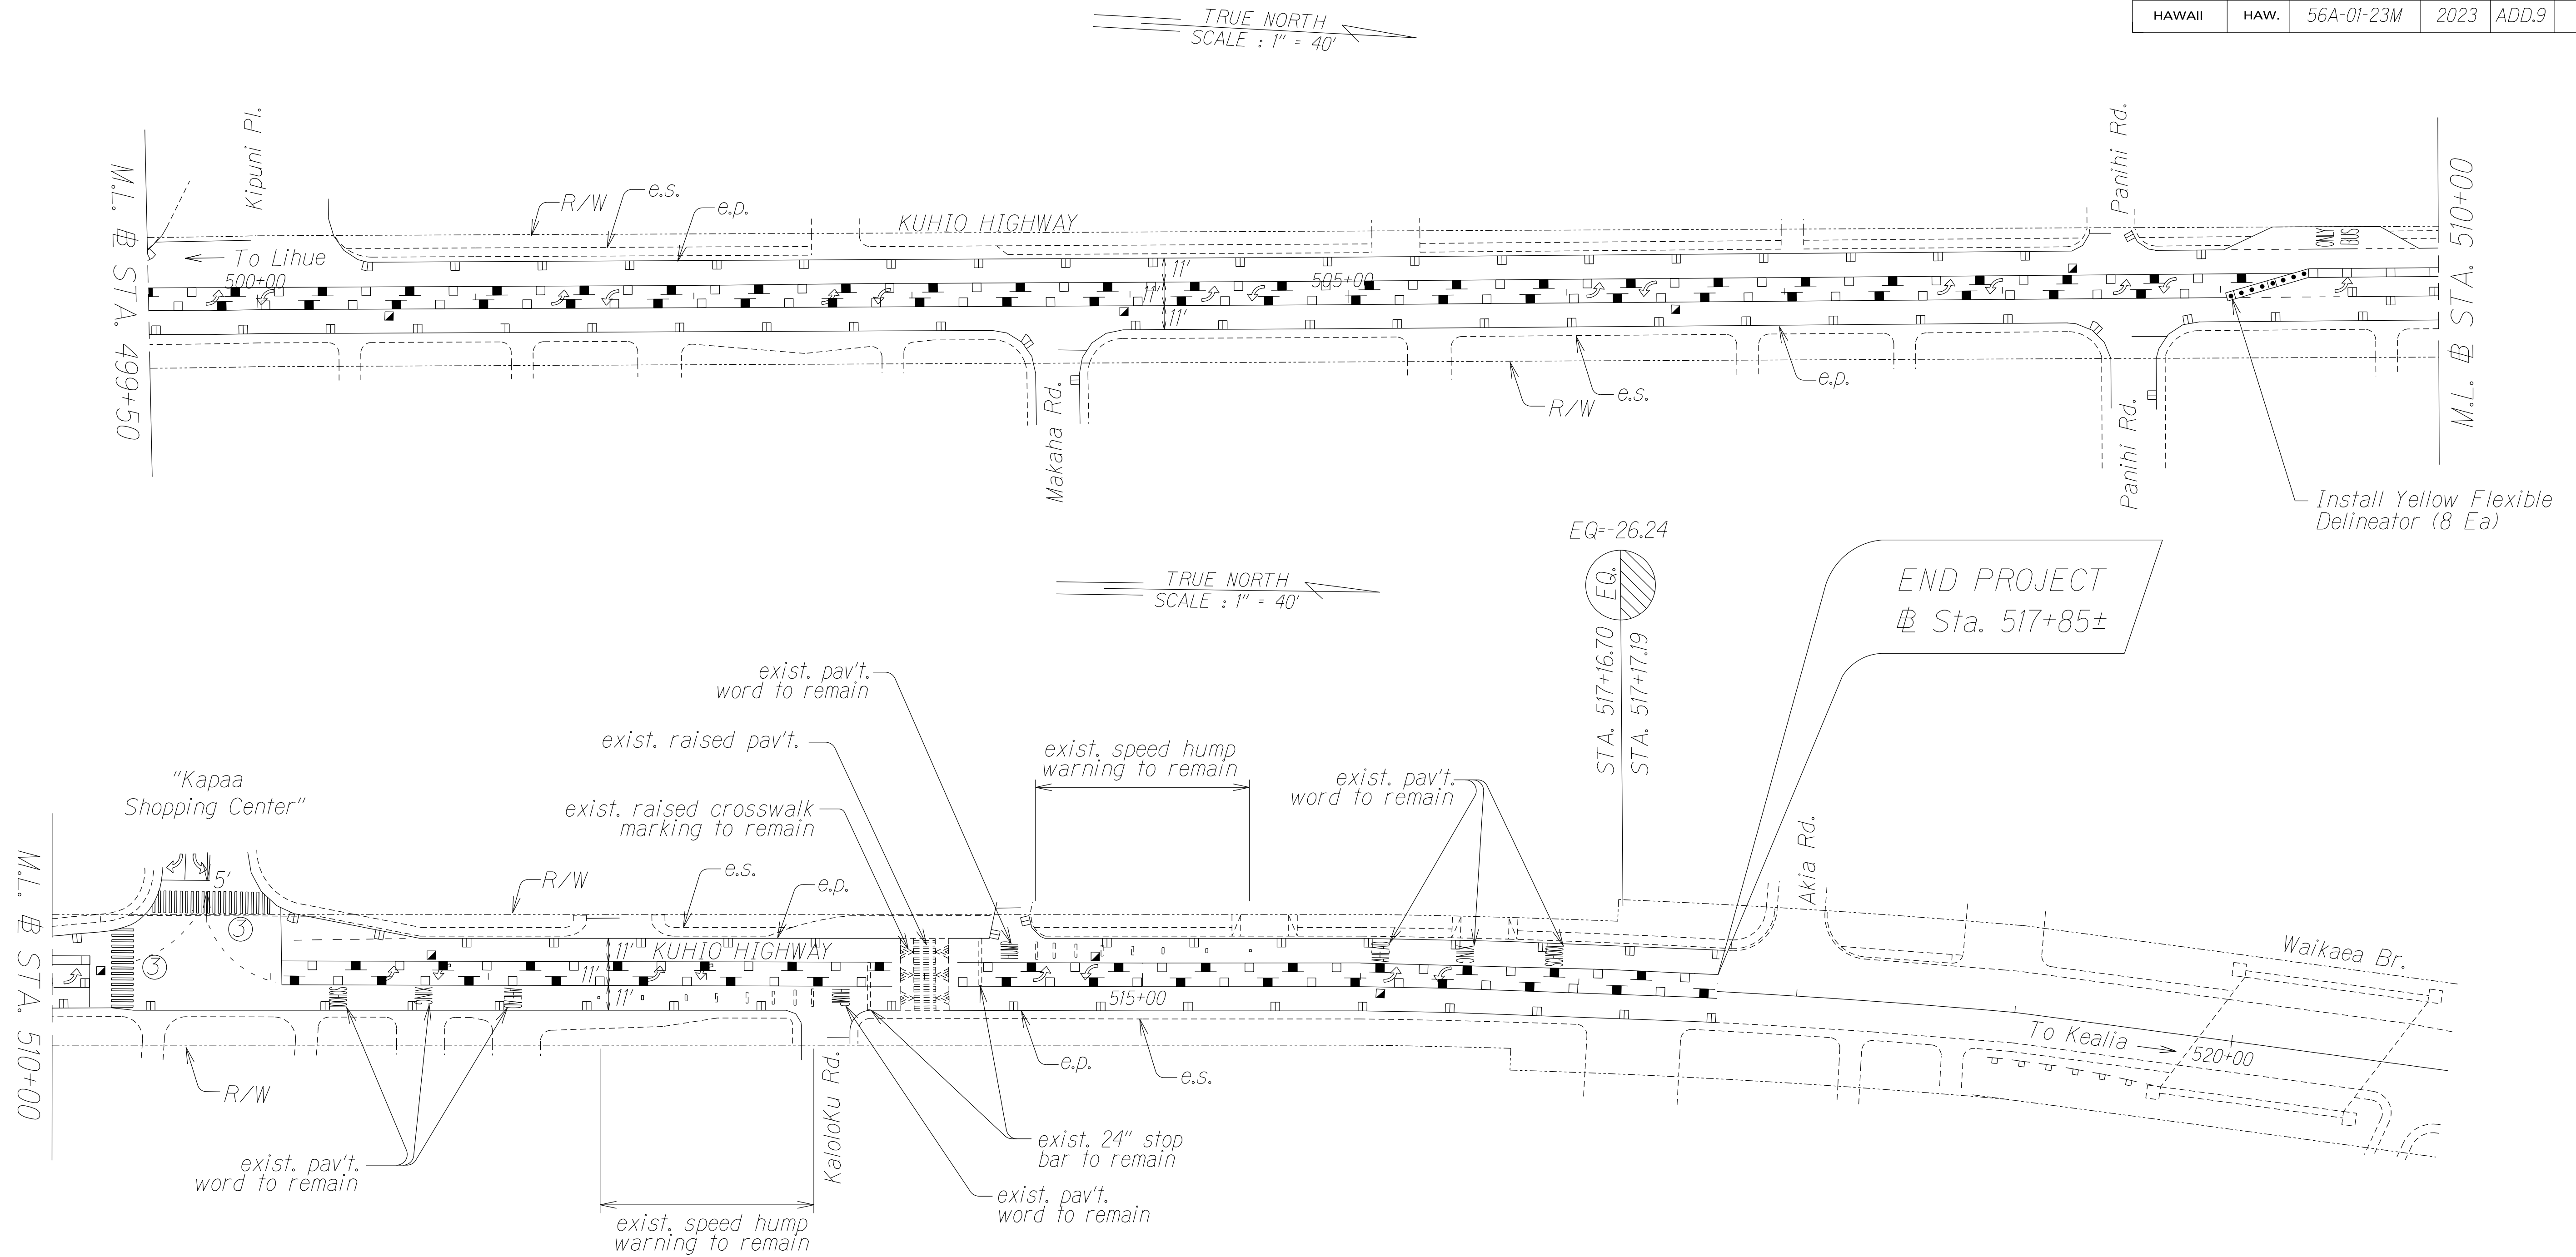

Note: Distance from edge of crosswalk to stop bar shall be 10' at signalized intersection or as noted on the pavement marking plans.

ORIGINAL PLAN	DATE
DRAWN BY	
DESIGNED BY	
QUANTITIES BY	
CHECKED BY	

1/26/22	△ - Revise title of the project
DATE	REVISION
STATE OF HAWAII DEPARTMENT OF TRANSPORTATION HIGHWAYS DIVISION	
<b>PAVEMENT MARKING PLAN</b> <b>KUHIO HIGHWAY PAVEMENT MARKINGS</b> <b>Kamoa Road to Vicinity of Waikaea Bridge</b> <b>Project No. 56A-01-23M</b>	
Scale: 1" = 40'	Date: Jan. 2023
SHEET No. T2 OF 2 SHEETS	

**ADD.9**