


FED. ROAD DIST. NO.	STATE	PROJ. NO.	FISCAL YEAR	SHEET NO.	TOTAL SHEETS
HAWAII	HAW.	56A-03-21	2022	7	11

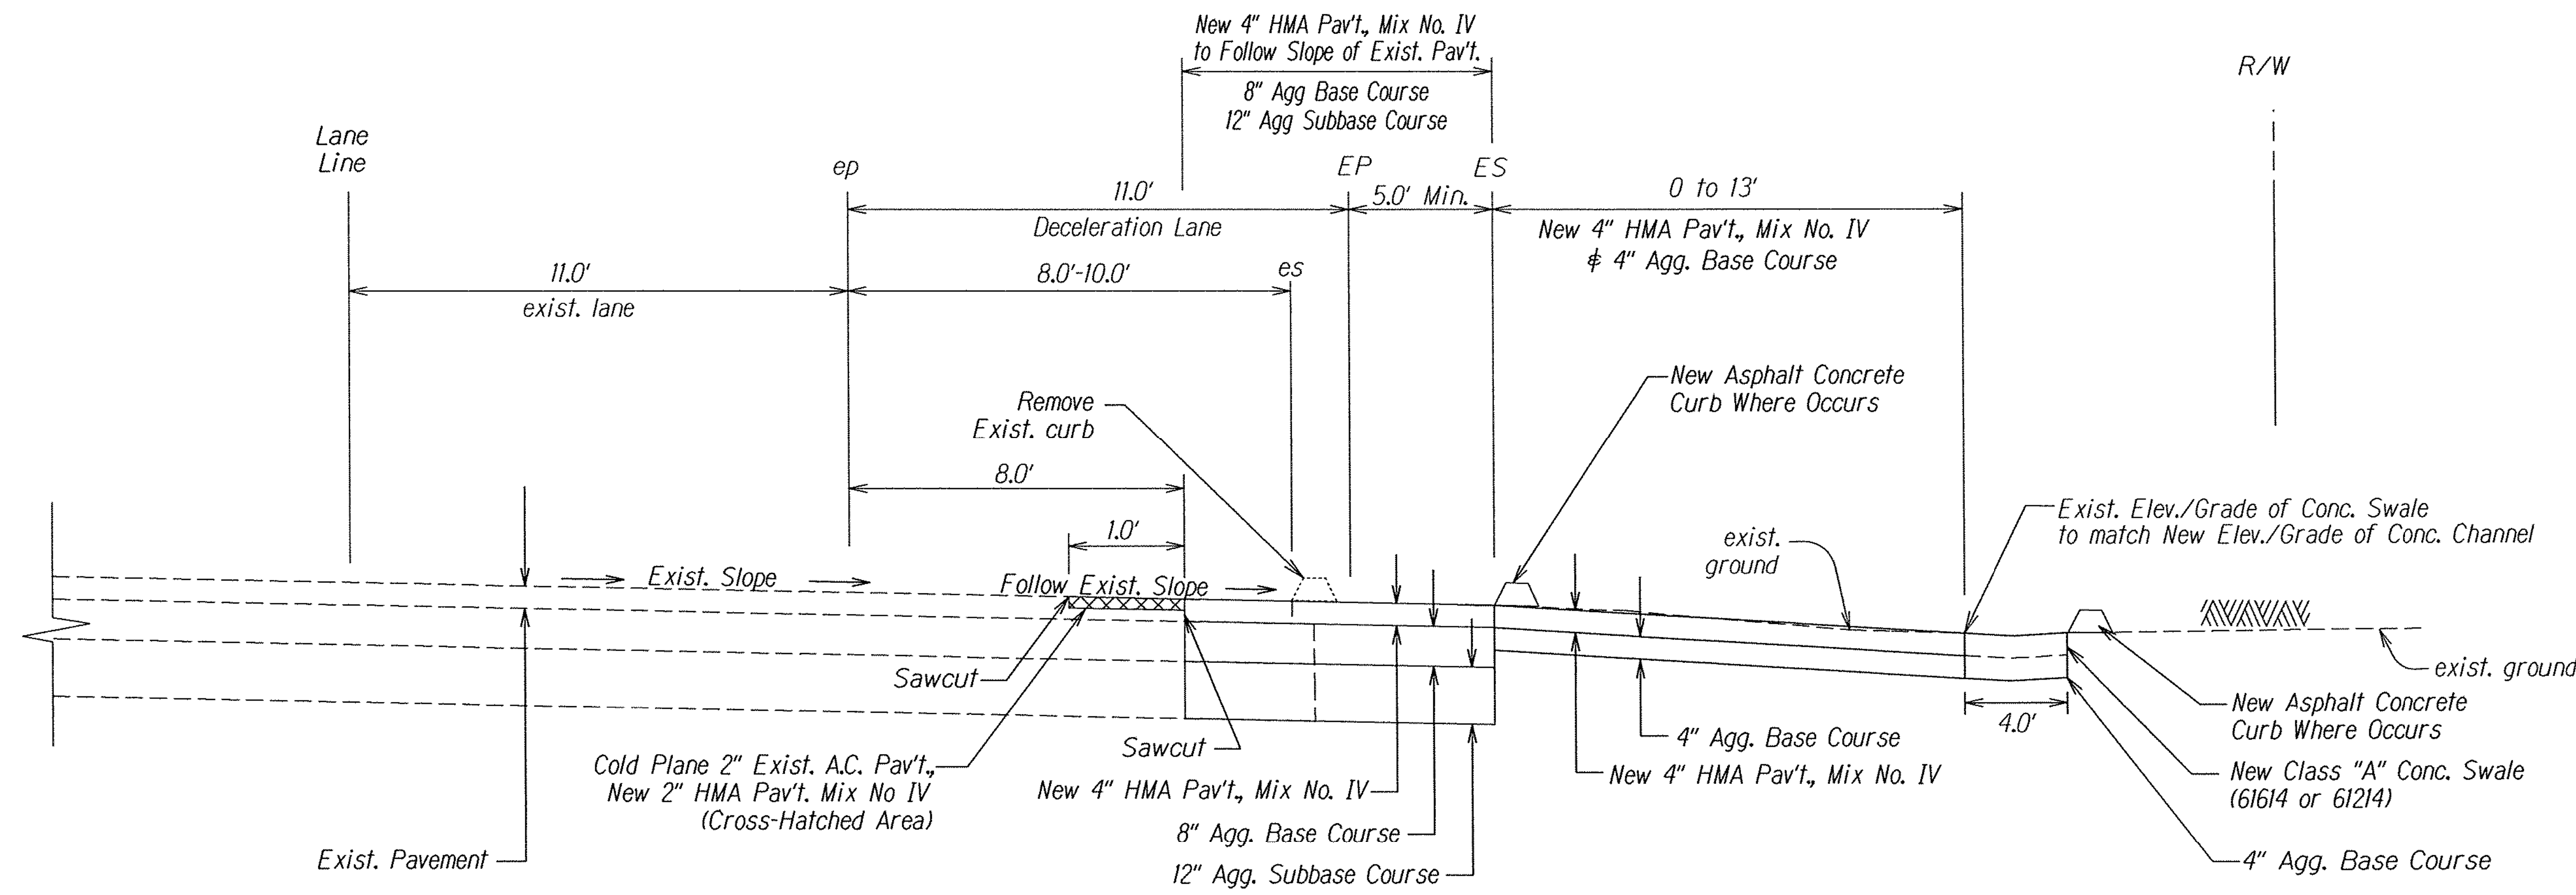

TYPICAL SECTION
Not to Scale

ORIGINAL PLAN	SURVEY PLOTTED BY	DATE
NOTE BOOK	DESIGNED BY	
WORK ORDER	QUANTITIES BY	
	CHECKED BY	

STATE OF HAWAII
DEPARTMENT OF TRANSPORTATION
HIGHWAYS DIVISION

TYPICAL SECTION
KUHIO HIGHWAY DRAINAGE IMPV'T.
Vicinity of Kapule Highway
Project No. 56A-03-21

Not to Scale
Date: September 2021

SHEET No. 1 OF 1 SHEETS