


FED. ROAD DIST. NO.	STATE	FED. AID PROJ. NO.	FISCAL YEAR	SHEET NO.	SHEET
HAWAII	HAW.	5254(1)	1954	8	34

FINAL SURVEY	NO.	BY	DATE	SURVEYED	PLATTED	TEMPLATE	AREAS	CHECKED

ORIGINAL SURVEY	NO.	BY	DATE	SURVEYED	PLATTED	TEMPLATE	AREAS	CHECKED

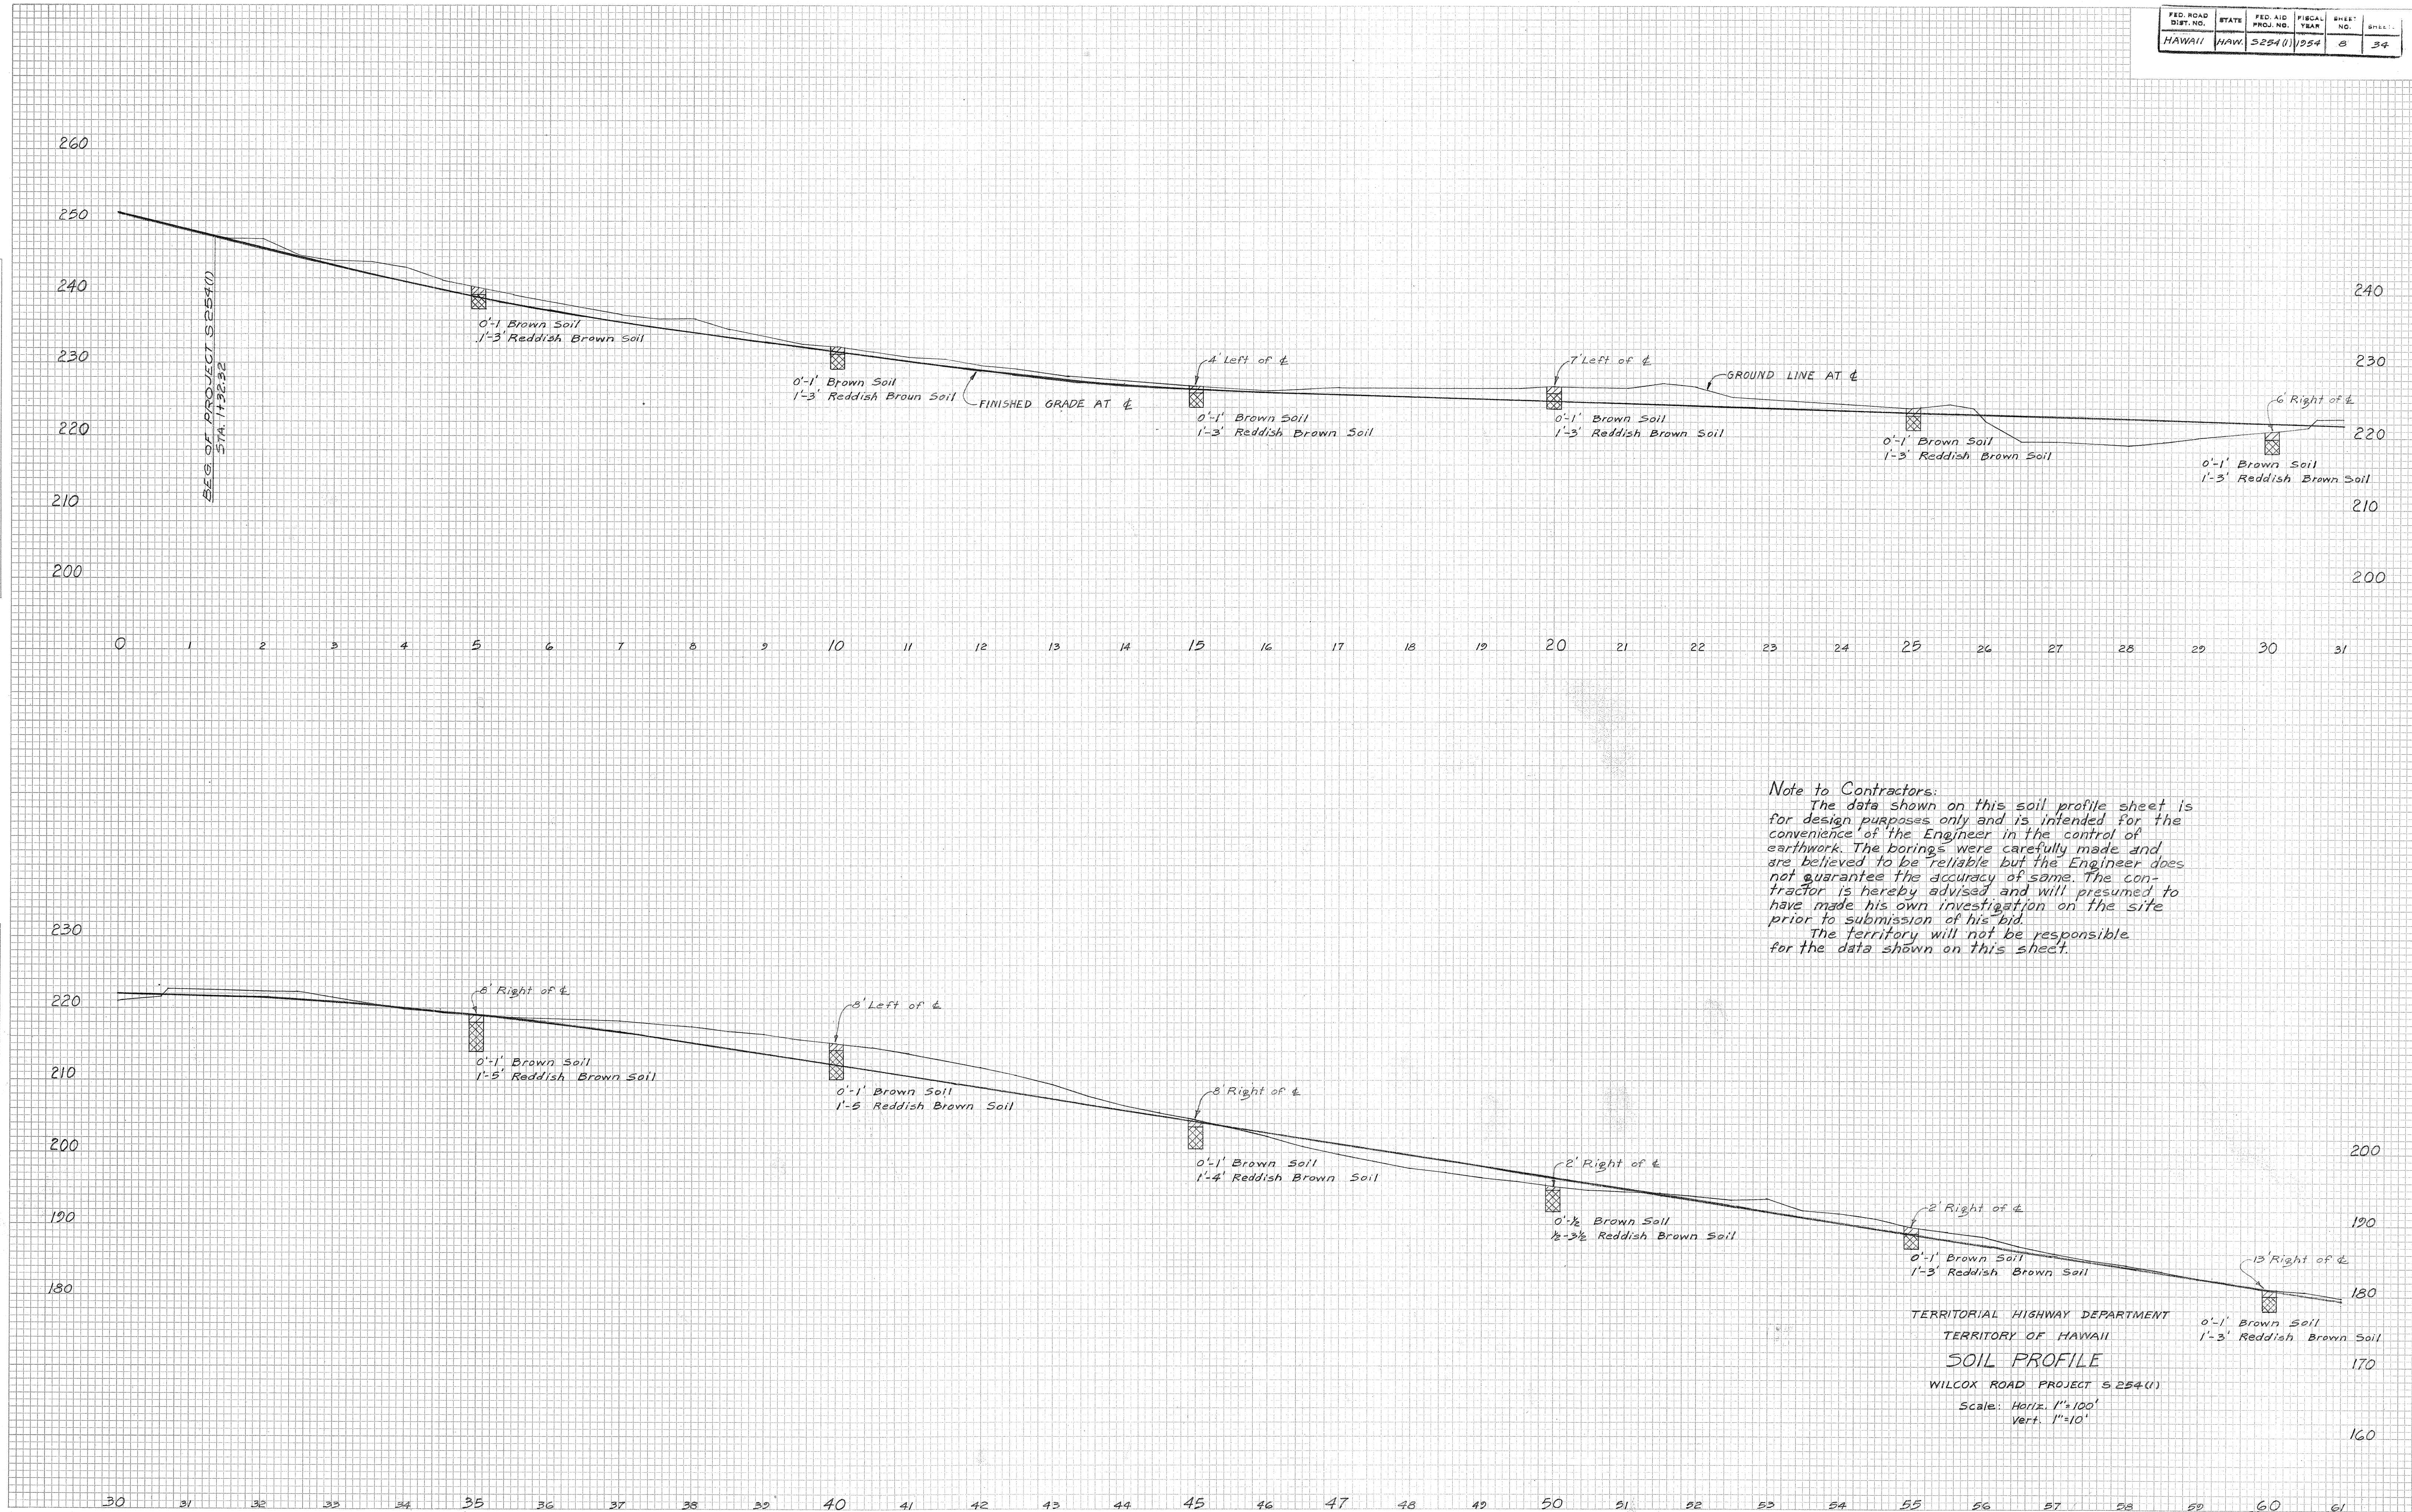

Note to Contractors:
 The data shown on this soil profile sheet is for design purposes only and is intended for the convenience of the Engineer in the control of earthwork. The borings were carefully made and are believed to be reliable but the Engineer does not guarantee the accuracy of same. The contractor is hereby advised and will be presumed to have made his own investigation on the site prior to submission of his bid.
 The territory will not be responsible for the data shown on this sheet.

TERRITORIAL HIGHWAY DEPARTMENT
 TERRITORY OF HAWAII
SOIL PROFILE
 WILCOX ROAD PROJECT S 254(1)
 Scale: Horiz. 1"=100'
 Vert. 1"=10'

5668.8

FINAL SURVEY NO.	DATE
SURVEYED BY	BY
FLOTTED	DATE
TEMPLATE	DATE
NO.	DATE

ORIGINAL SURVEY NO.	DATE
SURVEYED BY	BY
FLOTTED	DATE
TEMPLATE	DATE
NO.	DATE

