




DIST. NO.	STATE	PROJ. NO.	FISCAL YEAR	SHEET NO.	TOTAL SHEETS
HAWAII	HAW.	58A-01-74	1974	3	4

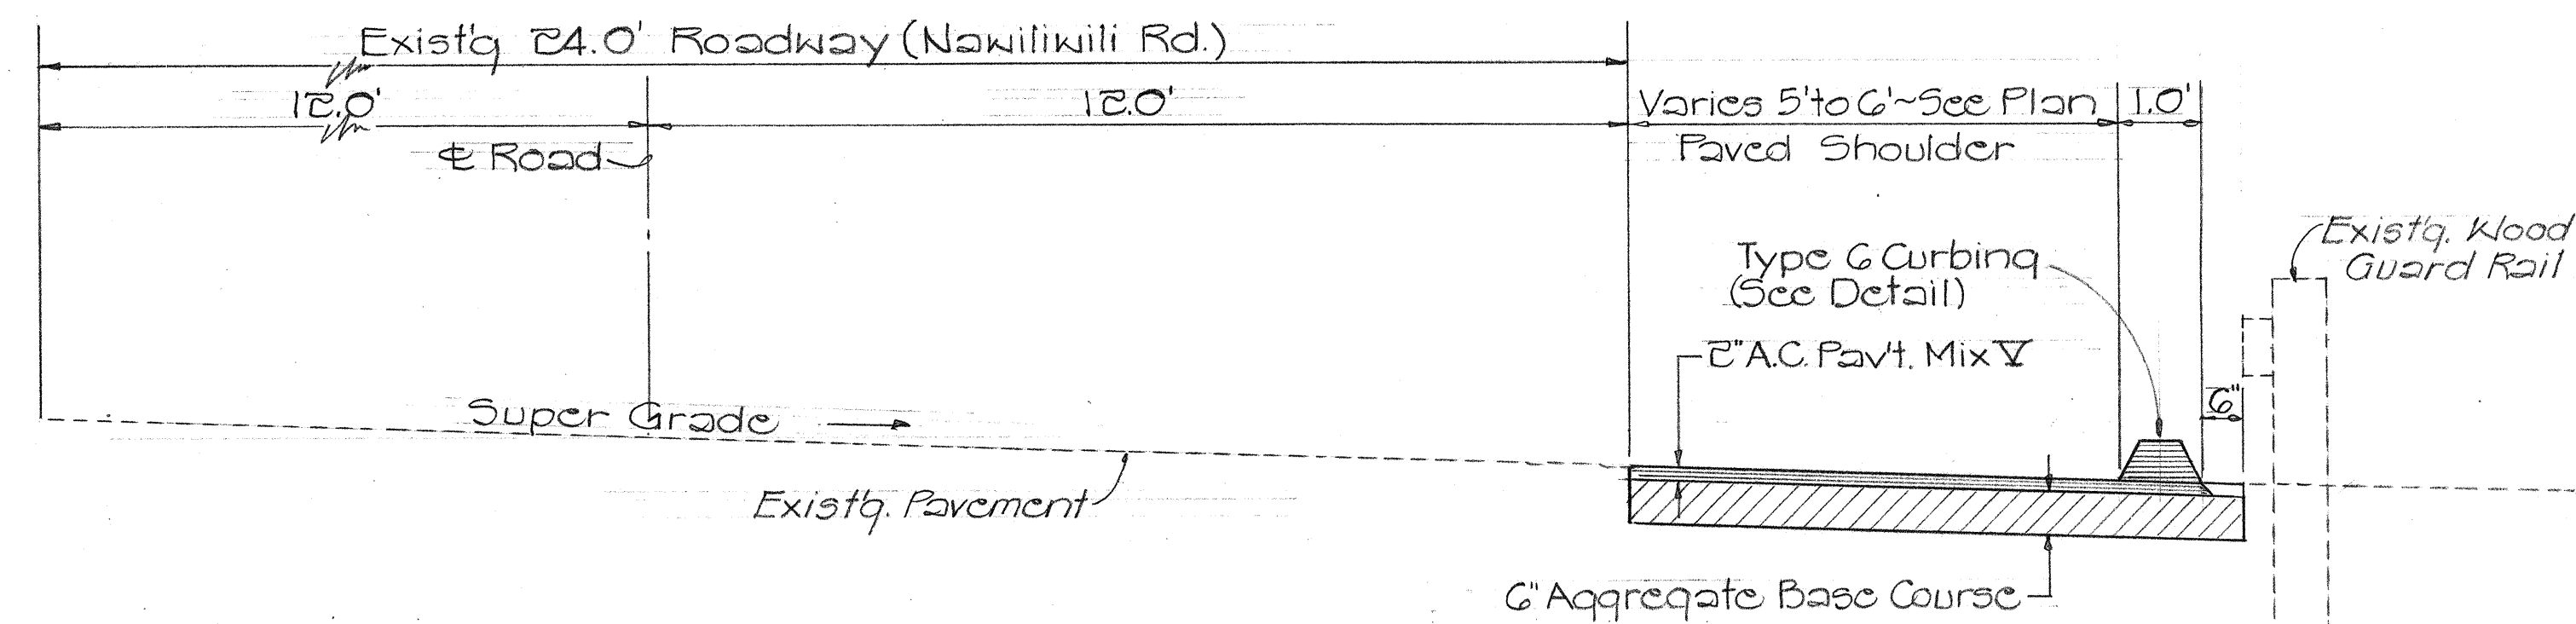


TYPICAL ROAD SECTION SHOWING NEW PAVED SHOULDER
Scale: 1/8"=1'-0"

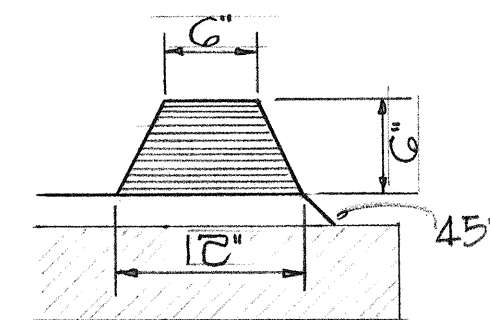

TYPE G CURBING (A.C.)

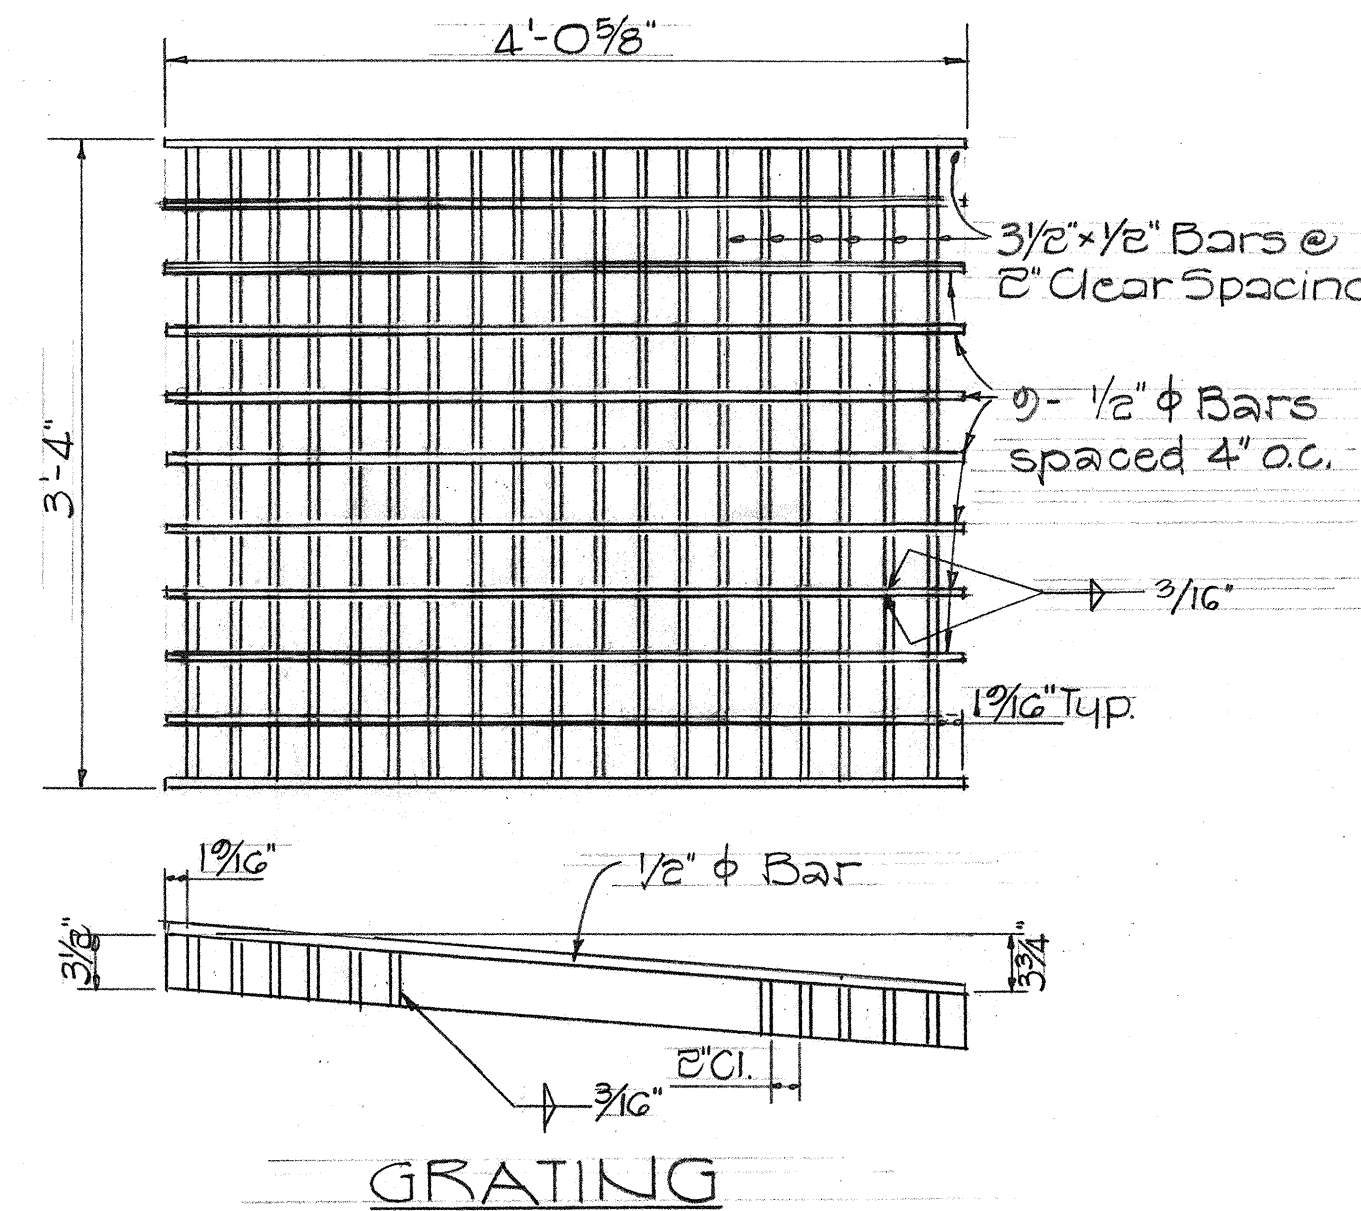


GRATING

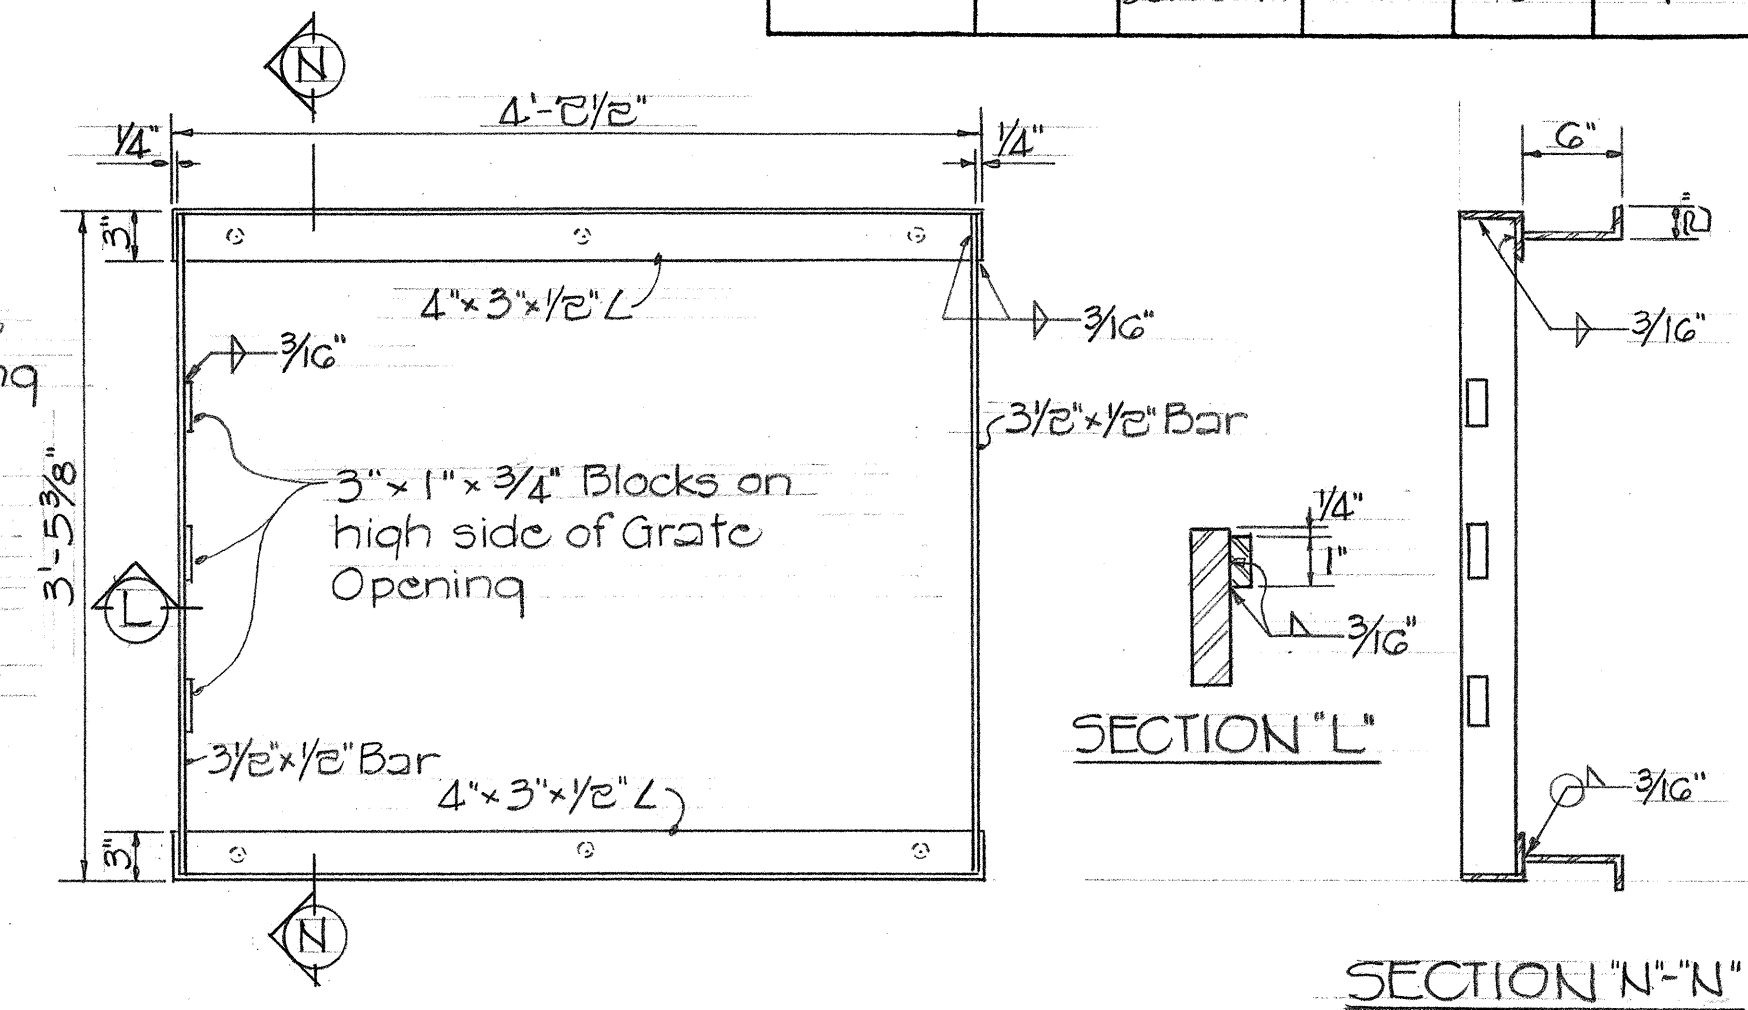


FRAME


DETAIL ~ TYPE "K" STEEL FRAME & GRATE
Scale: 1"=1'-0"

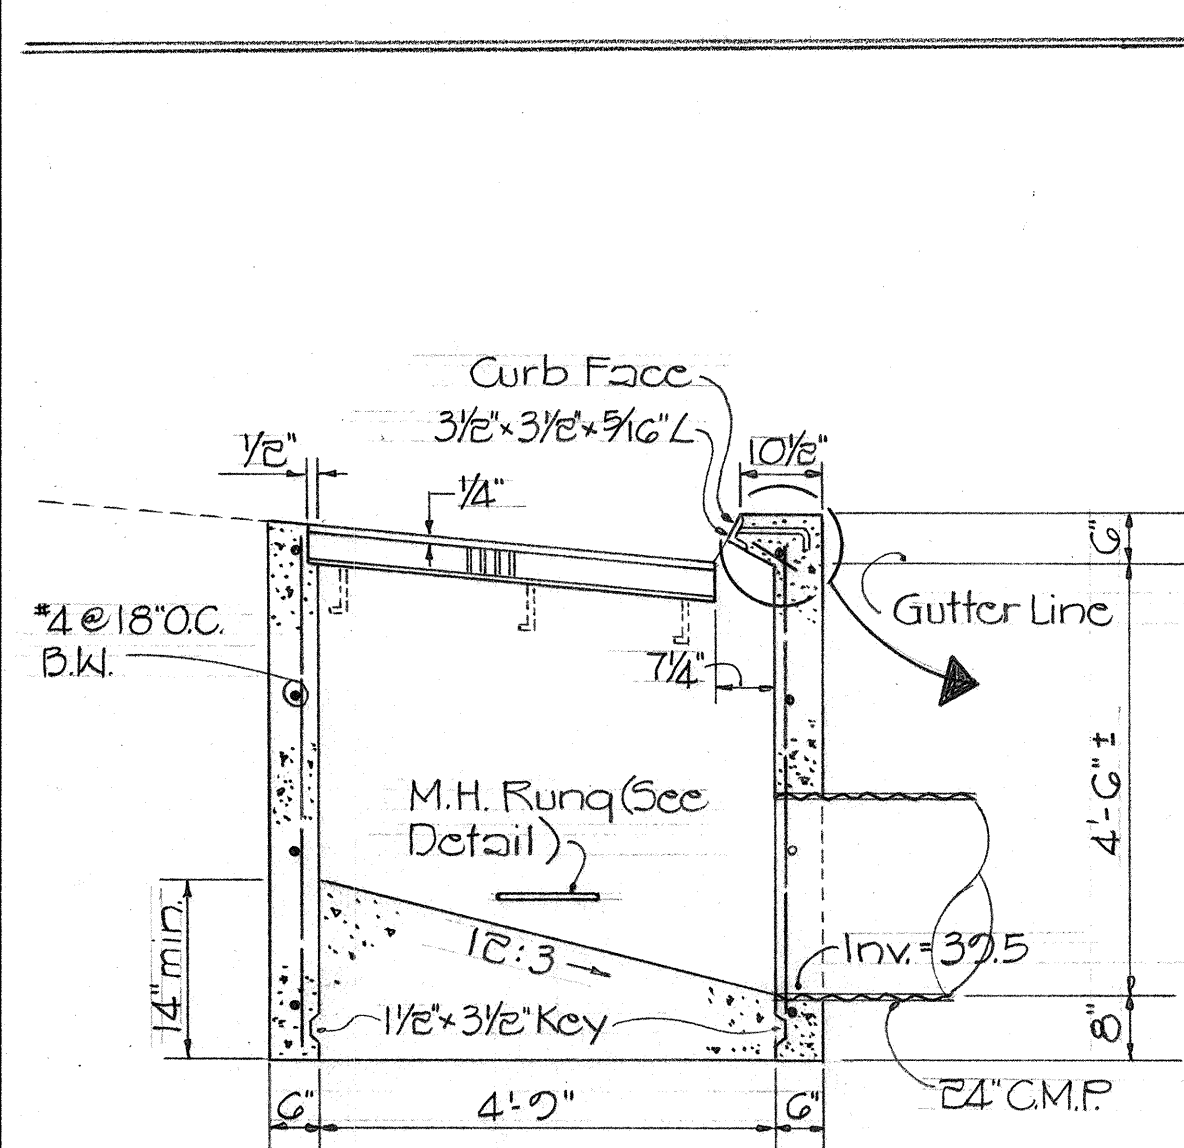


SECTION "A"-A"

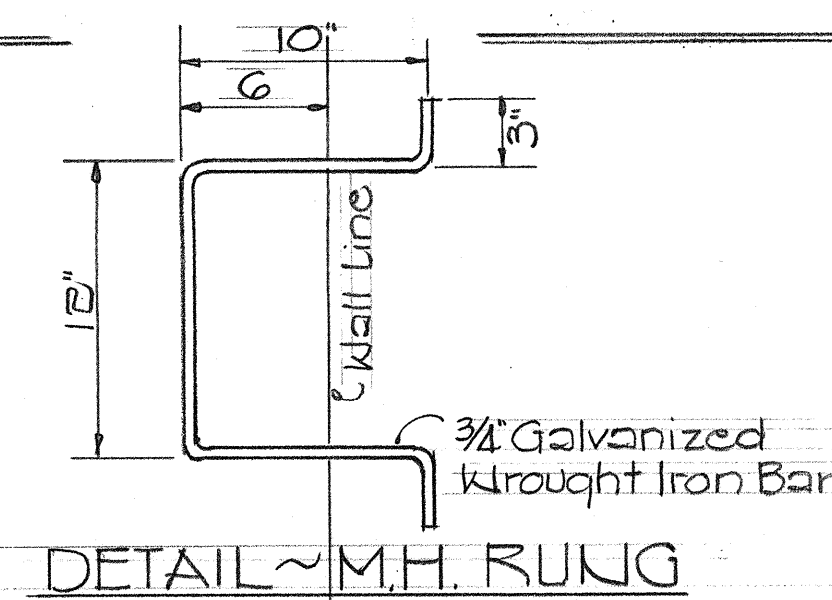


DETAIL ~ M.H. RUNG

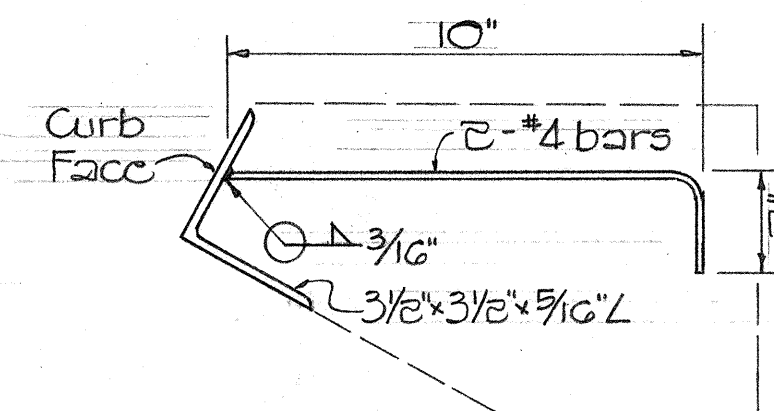


Curb Face

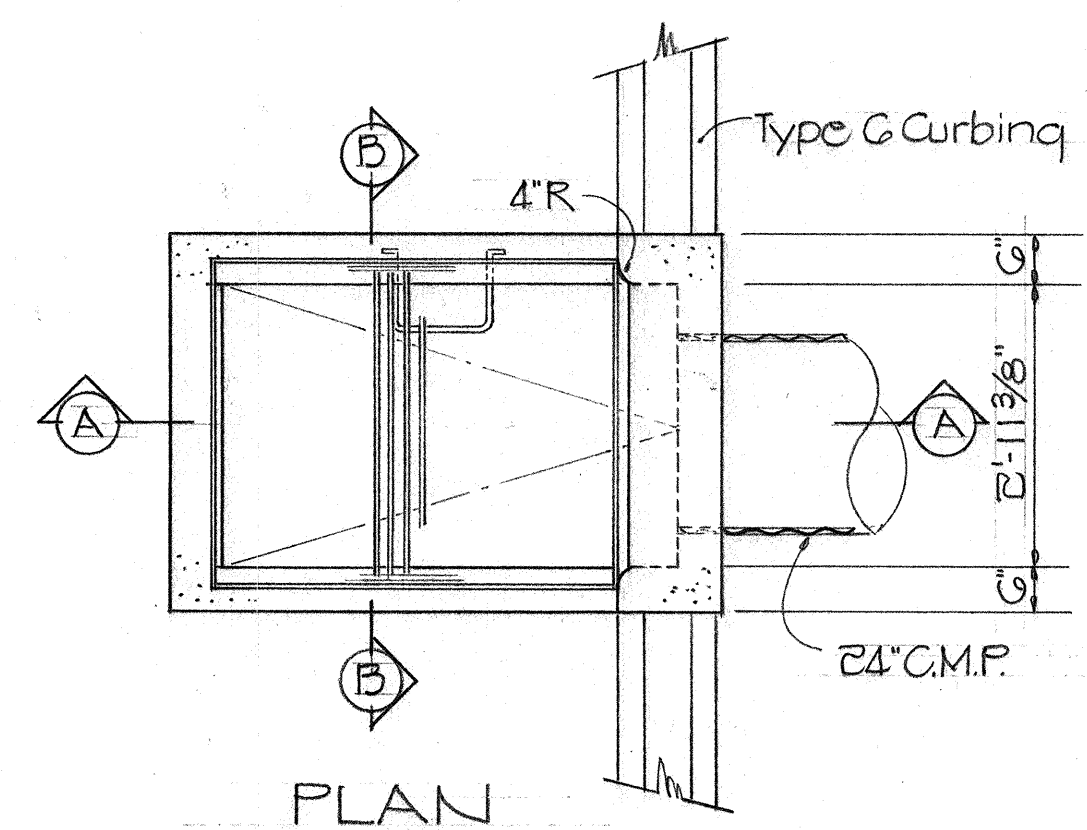


PLAN

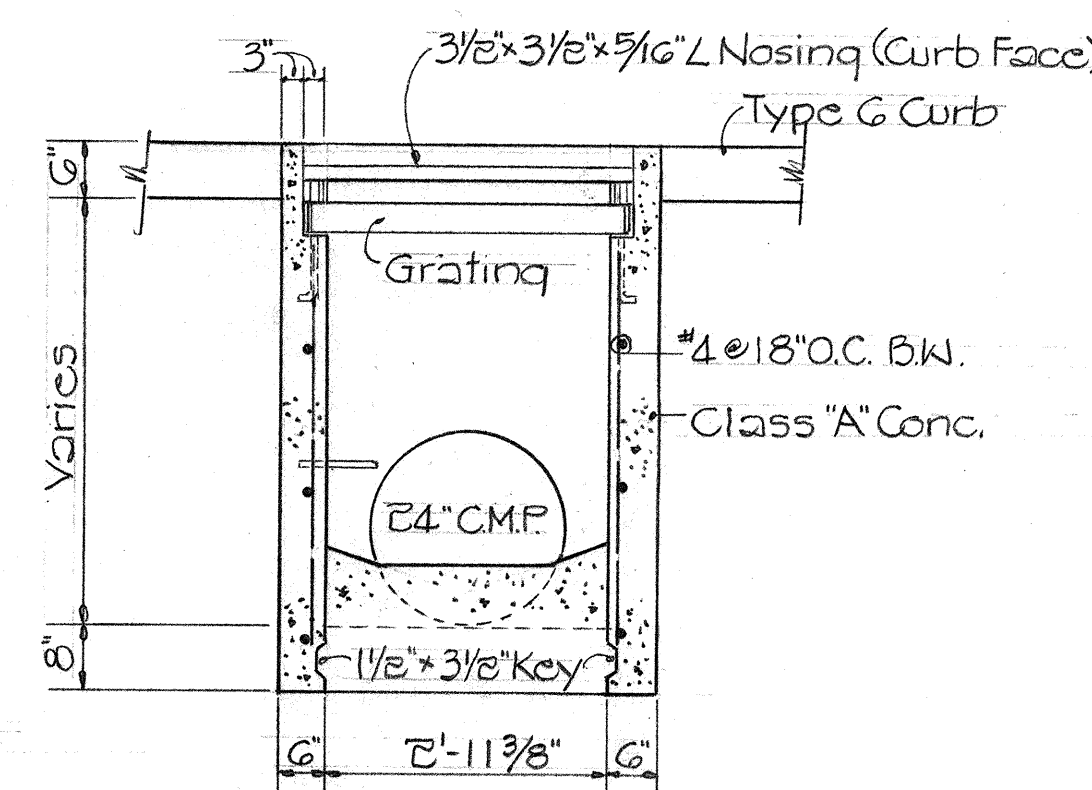


SECTION "B"-B"

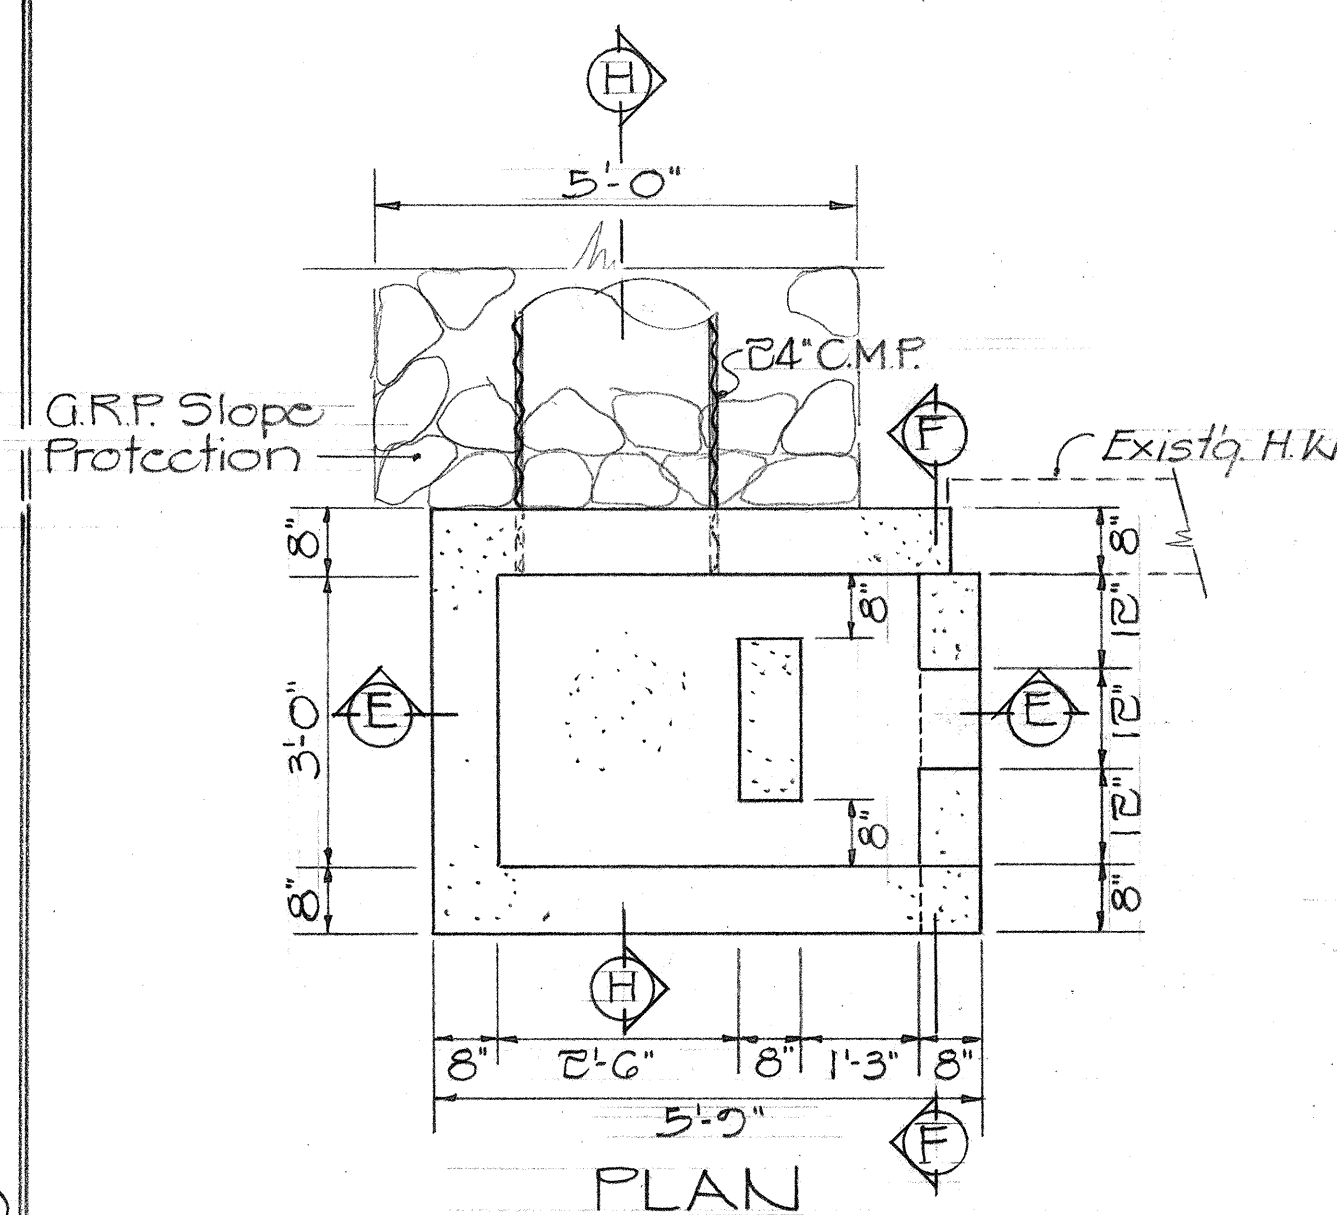


PLAN

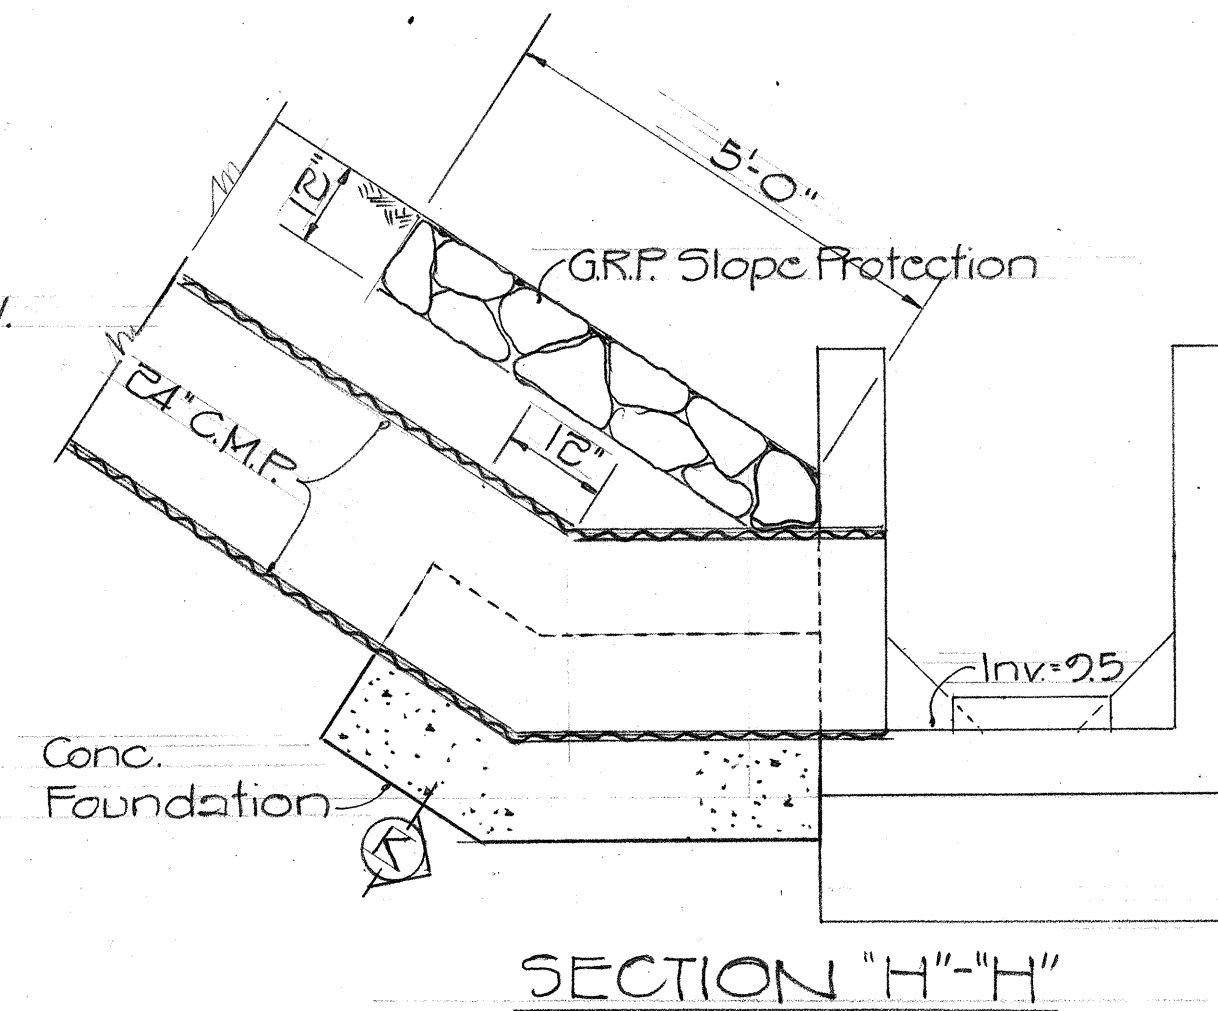


SECTION "H"-H"

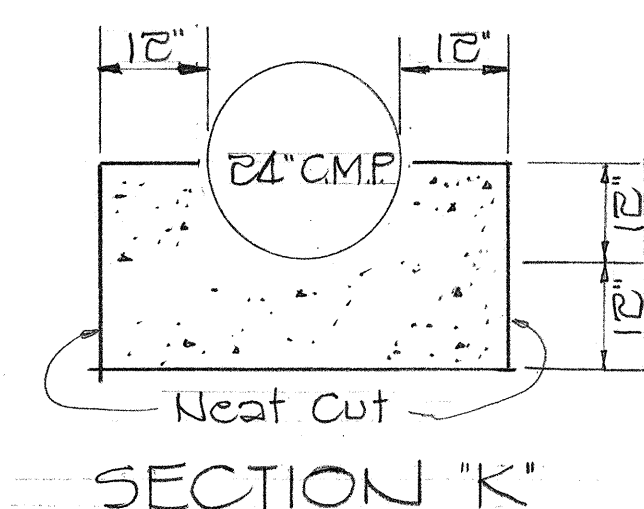

SECTION "K"

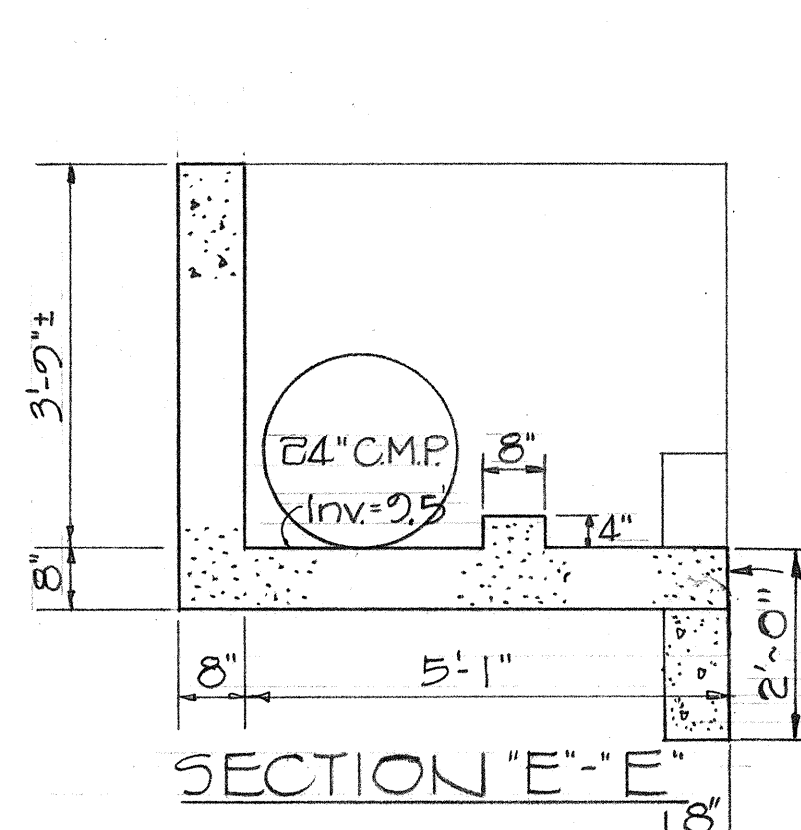

SECTION "E"-E"

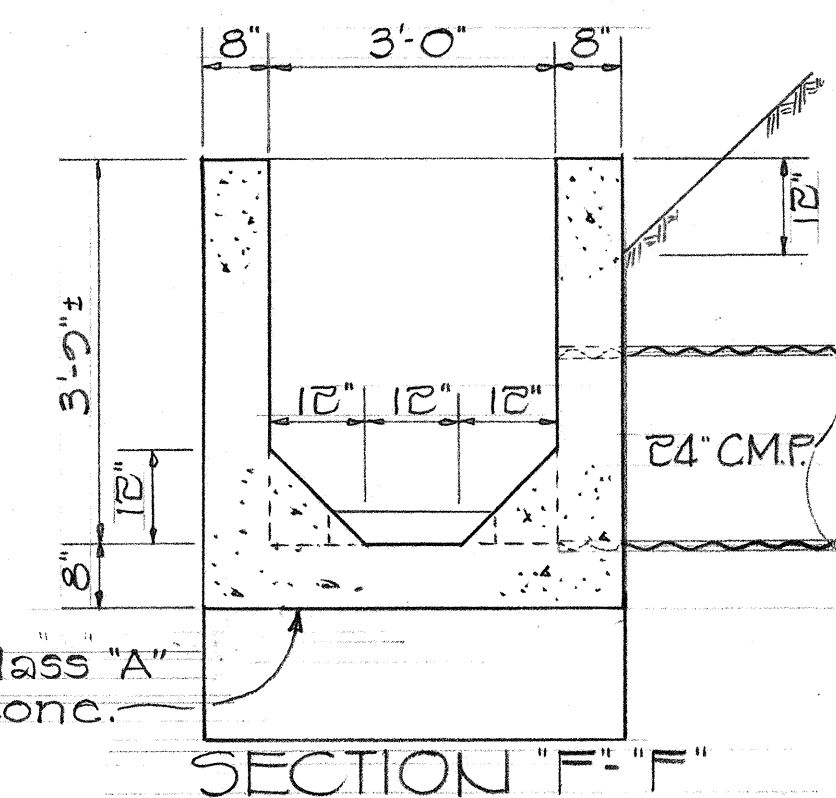

SECTION "F"-F"

DETAIL ~ CONIC. OUTLET BOX
Scale: 1/2"=1'-0"

DETAIL ~ GRATED CONC. DROP INTAKE
Scale: 1/2"=1'-0"

STATE OF HAWAII
DEPARTMENT OF TRANSPORTATION
HIGHWAYS DIVISION
NAWILIWILI ROAD
DRAINAGE IMPROVEMENTS
PROJ. No. 58A-01-74
MISCELLANEOUS DETAILS

Scale: As Shown July 1974
SHEET No. 1 OF 1 SHEETS