



FED. ROAD DIST. NO.	STATE	FED. AID PROJ. NO.	FISCAL YEAR	SHEET NO.	TOTAL SHEETS
HAWAII	HAW.	STP-058-1(2)	1992	7	17

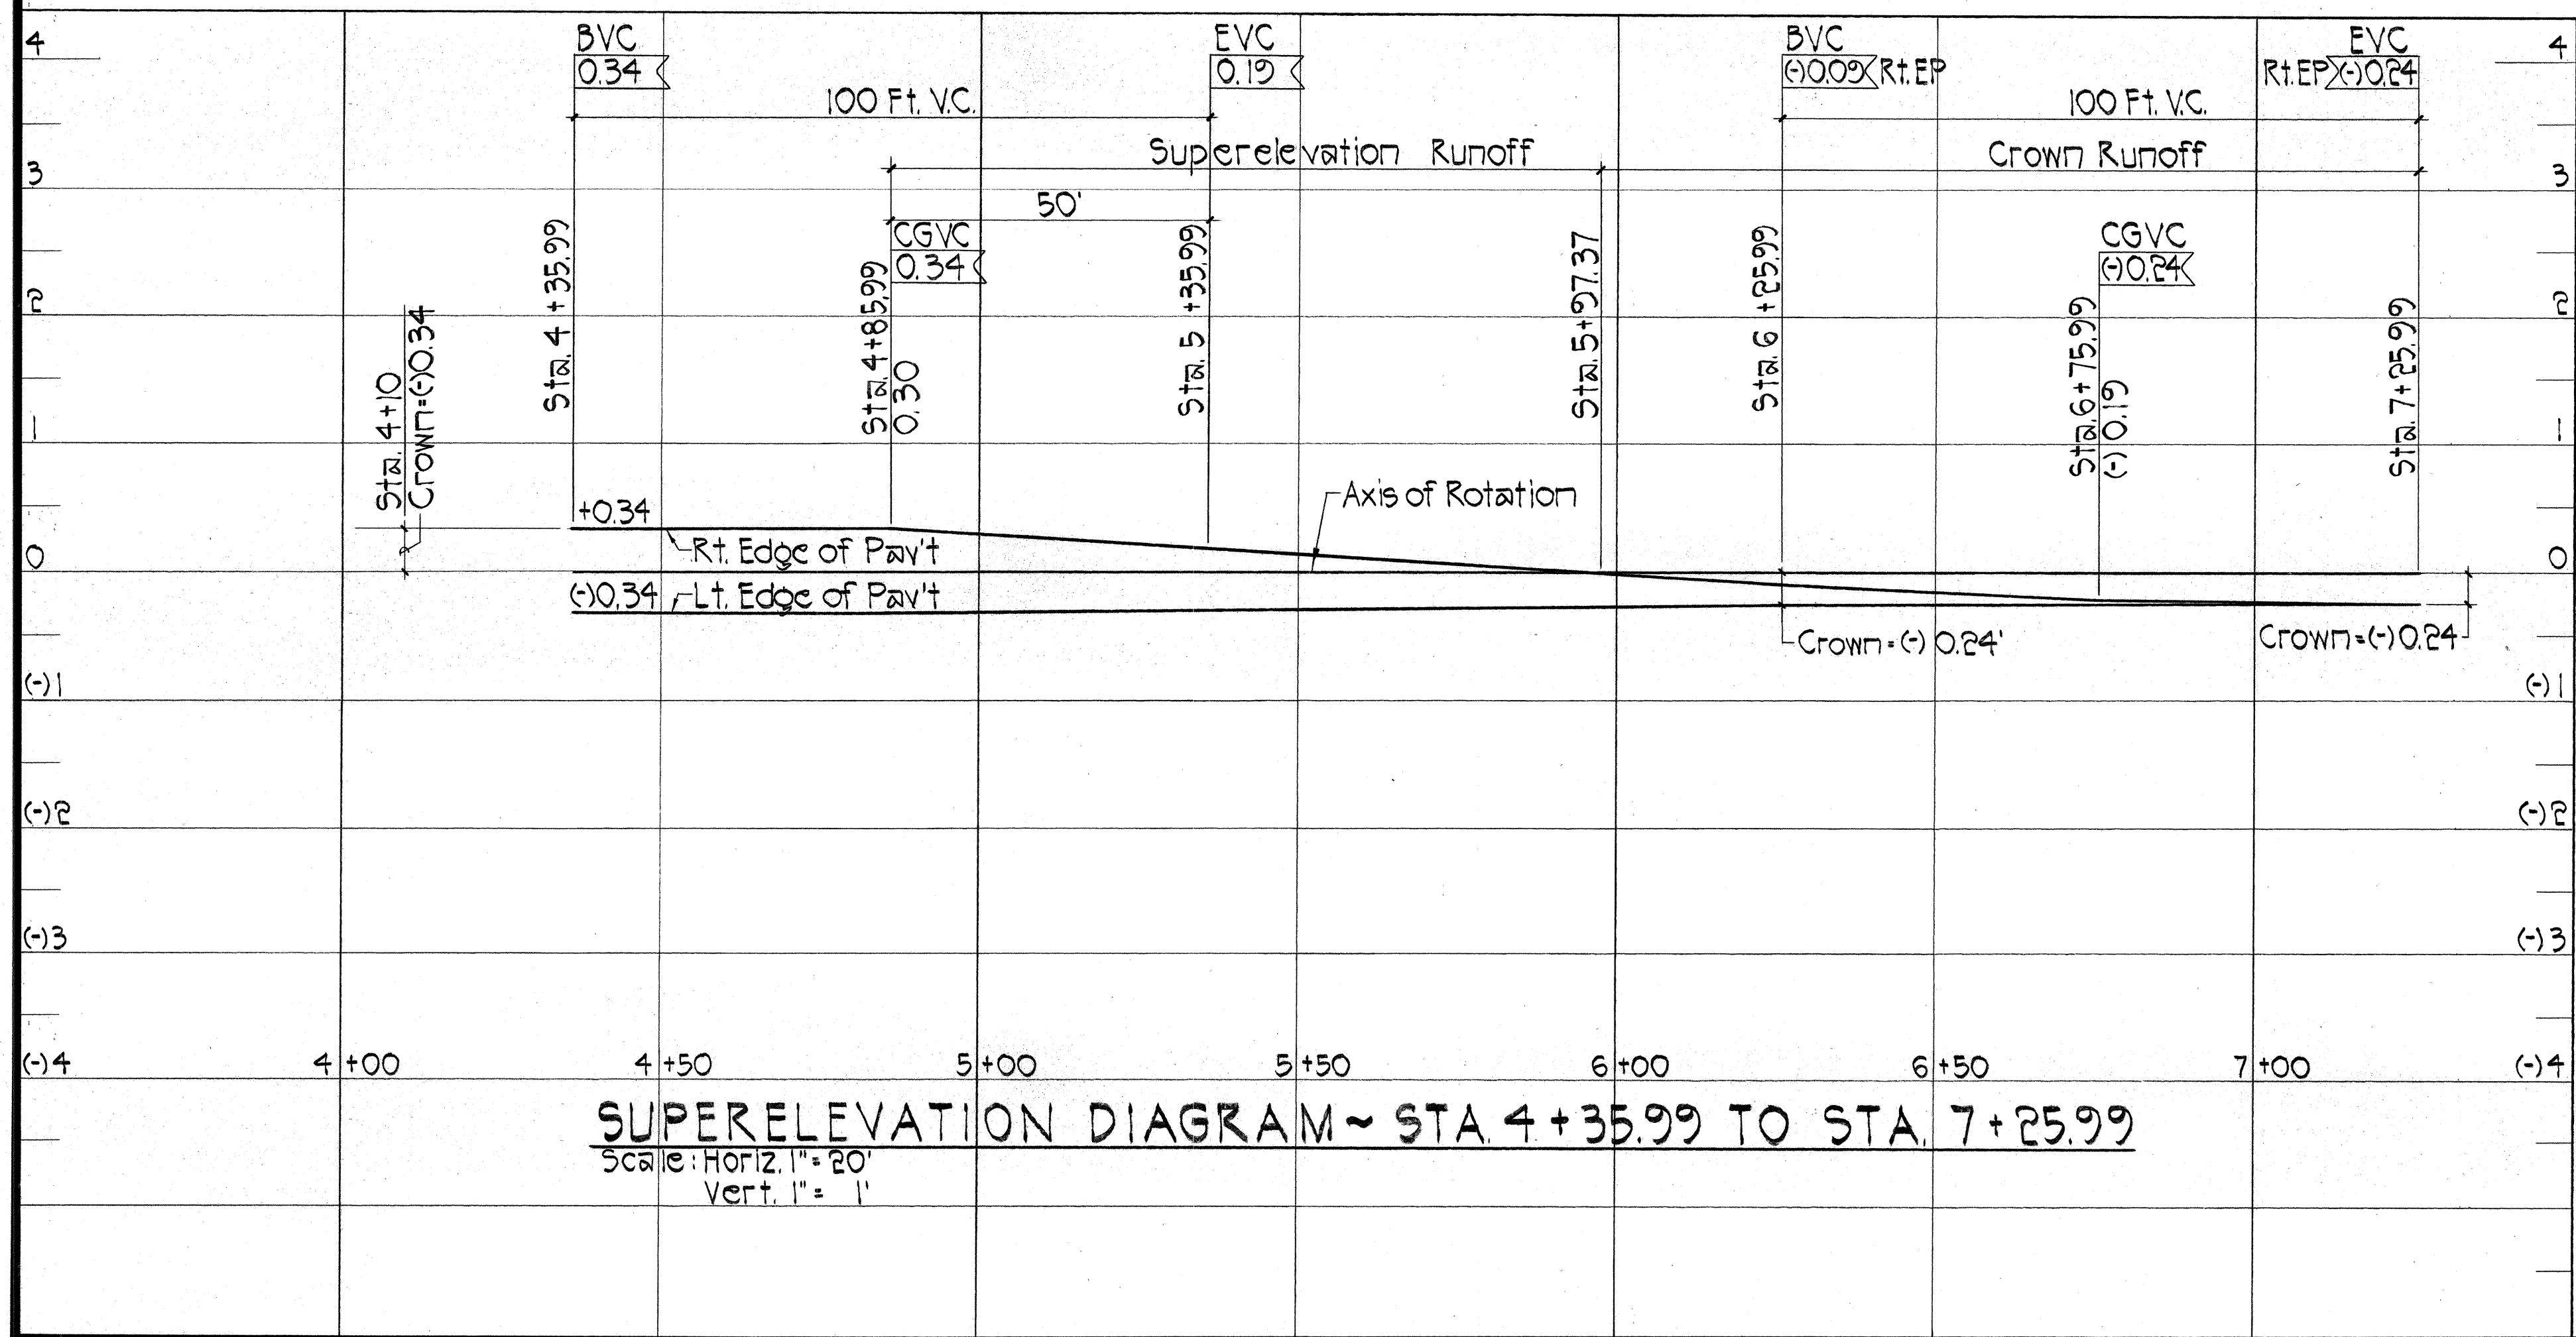

SURVEY PLOTTED BY	DATE
DRAWN BY	
CHECKED BY	
NOTED BY	
NO.	

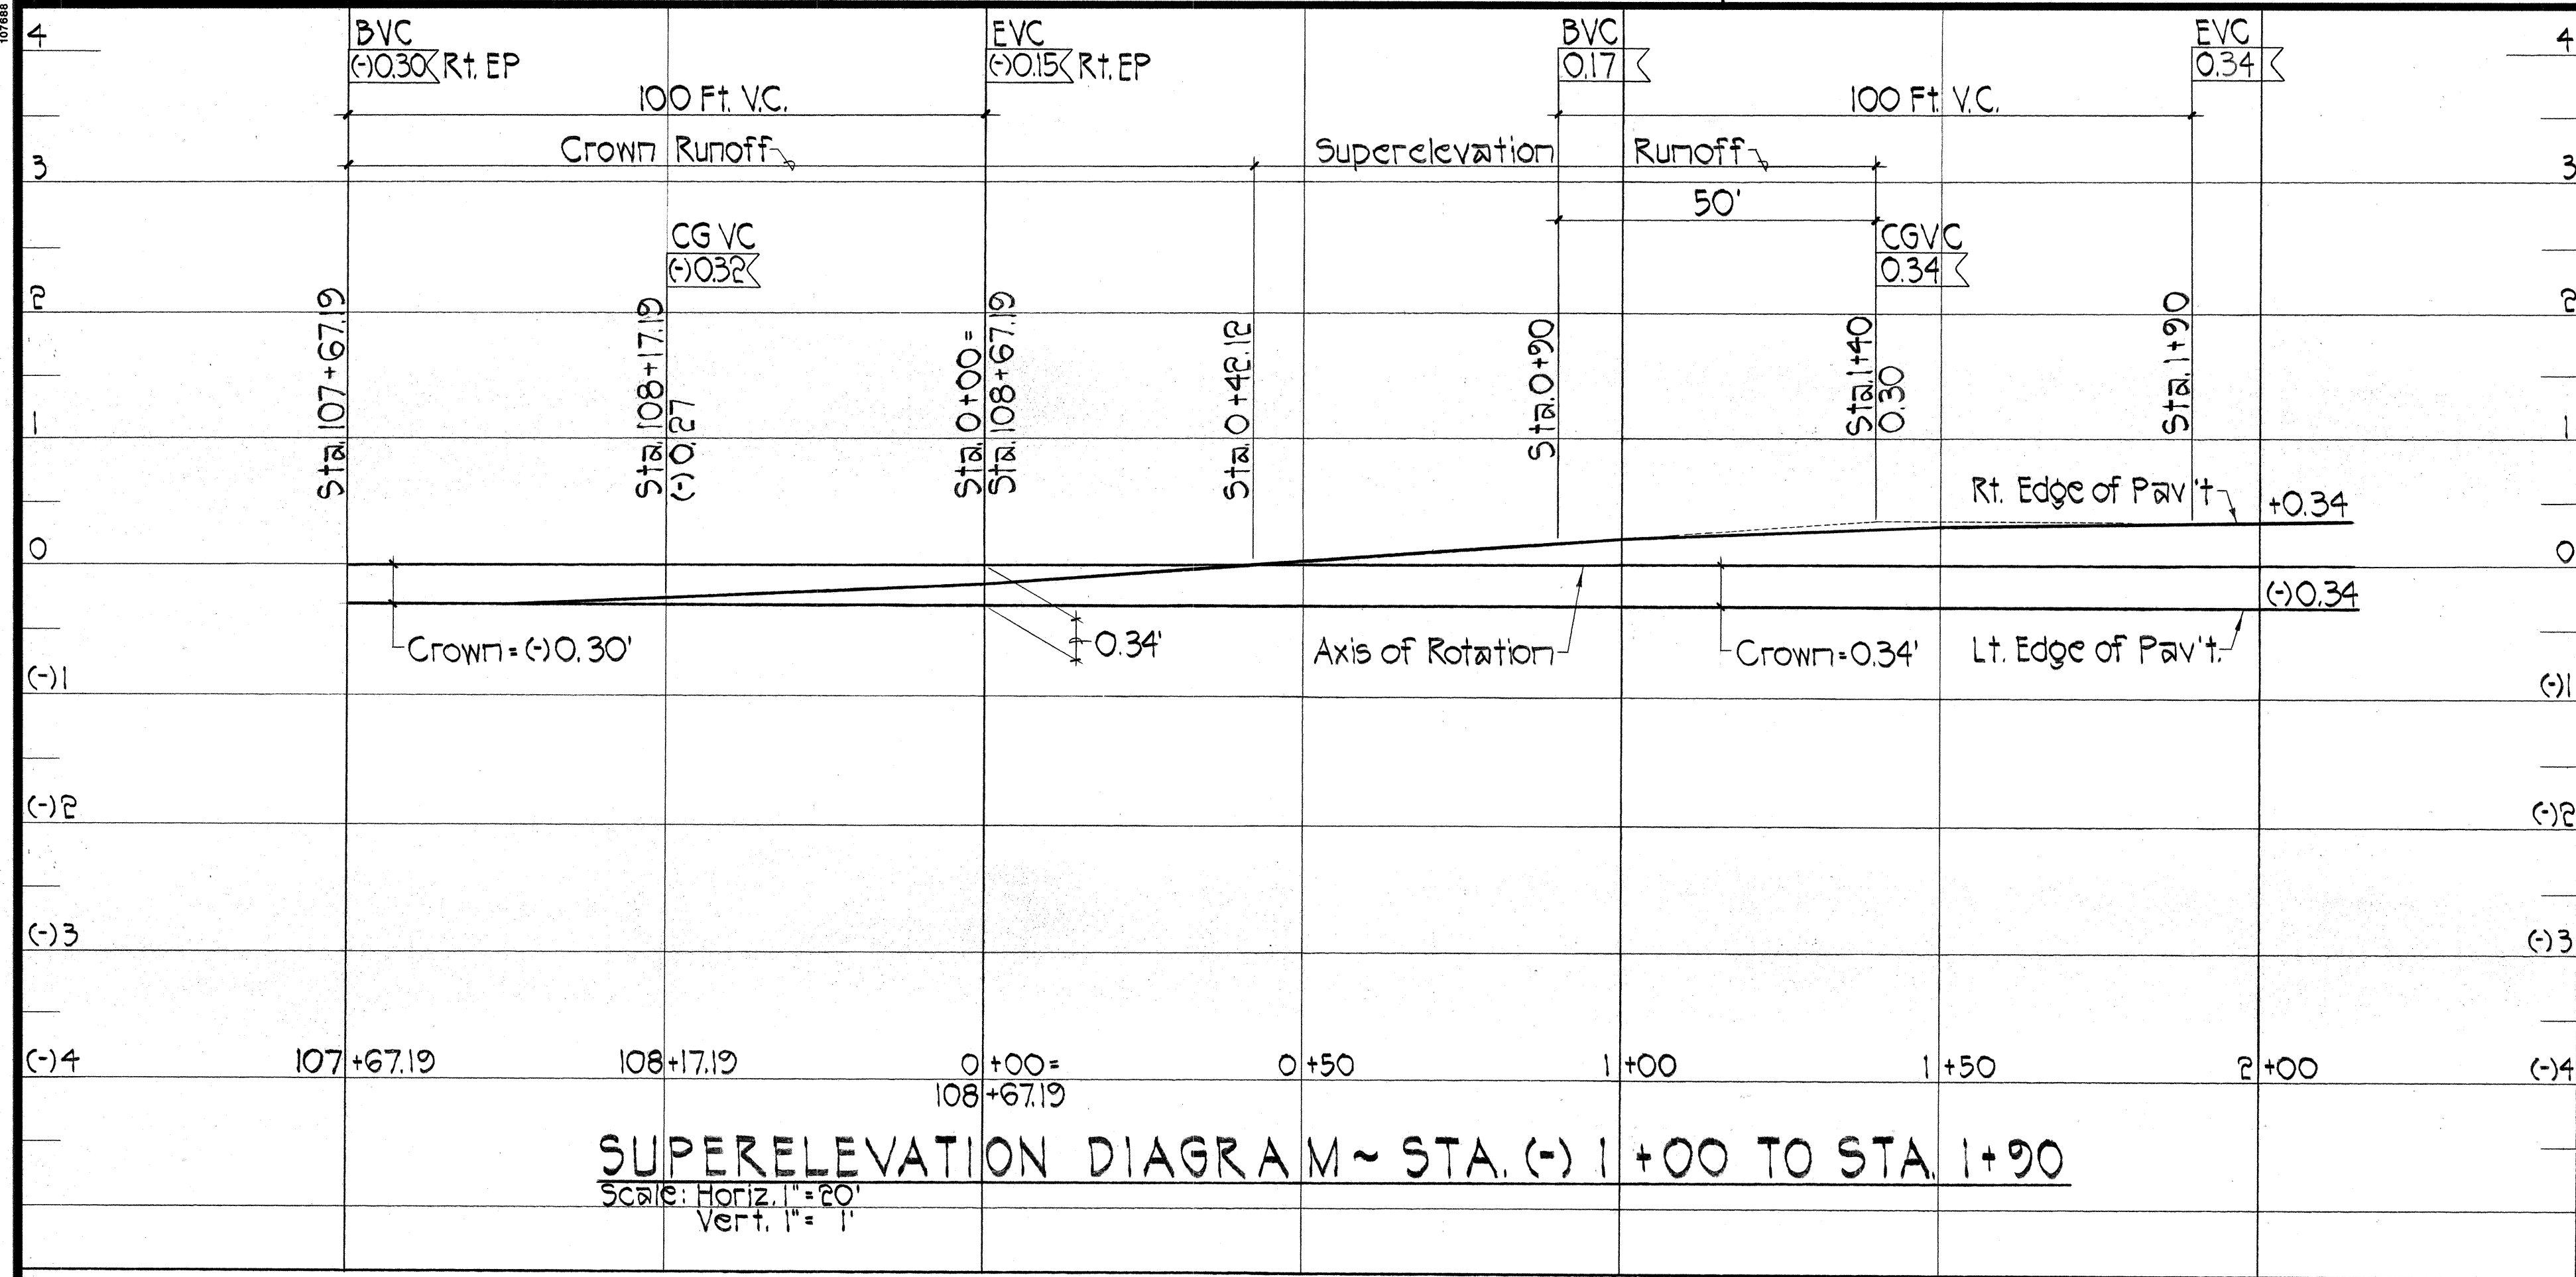

THIS WORK WAS PREPARED BY ME OR
UNDER MY SUPERVISION.
Harold I. Yoshizaki
SHIMABUKURO, ENDO & YOSHIKAWA, INC.
1126 12th Avenue
Honolulu, Hawaii 96816

STATE OF HAWAII
DEPARTMENT OF TRANSPORTATION
HIGHWAYS DIVISION

SUPERELEVATION DIAGRAM
WAAPA ROAD & NAWILIWILI ROAD
INTERSECTION IMPROVEMENTS
F.A. PROJECT NO. STP-058-1(2)

SCALE: AS NOTED DATE: MARCH 1992
SHEET NO. 7 OF 17 SHEETS