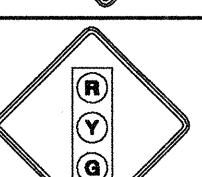
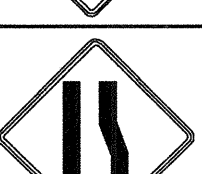
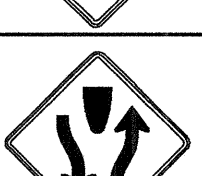
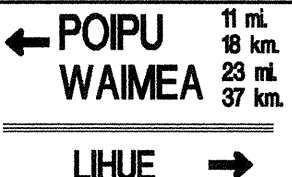
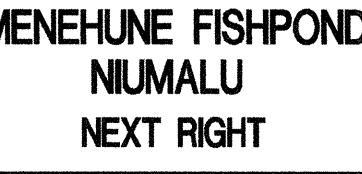


DATE 9-8-00
SURVEY PLOTTED BY
DRAWN BY D. Moran
DESIGNED BY S. Hagan
NOTED BY
CHECKED BY M. D. Alcon
ORIGINAL PLAN
NOTE BOOK
No. 5988-C

TRAFFIC SIGN SUMMARY					
SIGN NO.	MESSAGE	QUANTITY			
		10 SQ. FT OR LESS		GREATER THAN 10 SQ. FT.	
		W/POST	W/O POST	W/POSTS	W/O POSTS
I-5a		1			
IM6-3			1		
R1-1	STOP	11			
R1-2	YIELD	9			
R2-1(25)	SPEED LIMIT 25			1	
R2-1(35)	SPEED LIMIT 35			5	
R2-1(40)	SPEED LIMIT 40			6	
R2-5B(25)	REDUCED SPEED 25			1	
R2-5B(35)	REDUCED SPEED 35			1	
R3-1	 (Symbol only)	1			
R3-1a	NO RIGHT TURN		1		
R3-2	 (Symbol only)	1			
R3-2a	NO LEFT TURN		1		
R3-4	 (Symbol only)	4			
R3-4a	NO U TURN (24" x 18")		4		
R3-5L	 (Symbol only)				
R5-1	DO NOT ENTER		1		
R9-2	CROSS ONLY AT CROSS WALK		2		
R15-1	UNLAWFUL TO LITTER-\$1000 FINE	1			
R17-3				4	
R17-4				1	
W1-4L		2			
W2-3L		1			
W2-3R		1			
W3-3	 with Supplemental Plate	1			
W4-2R		1			
W6-1		1			
W6-1e	DIVIDED HIGHWAY		1		
W6-2		1			
W6-2e	DIVIDED HIGHWAY ENDS		1		

FED. ROAD DIST. NO.	STATE	FED. AID PROJ. NO.	FISCAL YEAR	SHEET NO.	TOTAL SHEETS
HAWAII	HAW.	NH-058-1(3)	2001	37	39

TRAFFIC SIGN SUMMARY (CONT.)					
SIGN NO.	MESSAGE	QUANTITY			
		10 SQ. FT OR LESS		GREATER THAN 10 SQ. FT.	
		W/POST	W/O POST	W/POSTS	W/O POSTS
W9-2L	LANE ENDS MERGE LEFT	1			
W14-1	DEAD END	2			
TOTAL		40	12	19	

DESTINATION SIGN SUMMARY					
SIGN NO.	MESSAGE	SIZE	OVERLAY AREA (SQ. FT.)	NEW PANEL AREA (SQ. FT.)	
				W/O POSTS	W/POSTS
D-1		8.83' X 5.5'			49.00
D-2		6.0' X 3.0'			18.00
TOTAL					67.00

CONSTRUCTION SIGN SUMMARY			
SIGN NO.	MESSAGE	W/POSTS	W/O POSTS
CW20-1A(D)	ROAD WORK AHEAD	3	
CG20-2A	END ROAD WORK	3	
TOTAL		6	

REFLECTOR MARKER SUMMARY						
TYPE	QUANTITY					
	W/O POST		W/FLEXIBLE POST		W/STEEL POST	
	YELLOW	WHITE	YELLOW	WHITE	YELLOW	WHITE
RM-2	—	—	—	17	—	40
*RM-3	113	—	—	—	—	—
** OM, TYPE II	60	—	6	—	5	—
*** RM-5	—	100	—	—	—	—

* All Reflector Markers (RM-3) installed on regulatory, warning, construction, destination and other traffic signs shall be paid under Contract Item No. 621.4130-Reflector Marker (RM-3)
** Install Object Marker (OM-II) w/o steel post on all power poles & telephone poles that are located within 30 feet of the edge of paved shoulder. Install Object Marker (OM-II) w/ steel post at terminal end of guardrails.
*** Install RM-5 on all existing and new guardrails, except on FLEAT 350, @ 50'-0" o.c.

MILEPOST MARKER SUMMARY		
SIGN NO. AND MESSAGE	QUANTITY	
	W/POSTS	W/O POSTS
D10-1 1	2	—
D10-7 58	—	1
D10-2 2.06	—	—
D10-7 58	—	—
TOTAL	2	1

Note:
All Mile Post Makers Shall be Installed Bi-directionally



THIS WORK WAS PREPARED BY ME OR UNDER MY SUPERVISION

STATE OF HAWAII
DEPARTMENT OF TRANSPORTATION
HIGHWAYS DIVISION
TRAFFIC SUMMARIES
NAWILIWILI ROAD RESURFACING
Kaunualii Highway to Waapa Road
Federal Aid Proj. No. NH-058-1(3)
Scale: NTS Date: Nov. 2000
SHEET No. 1 OF 1 SHEETS