



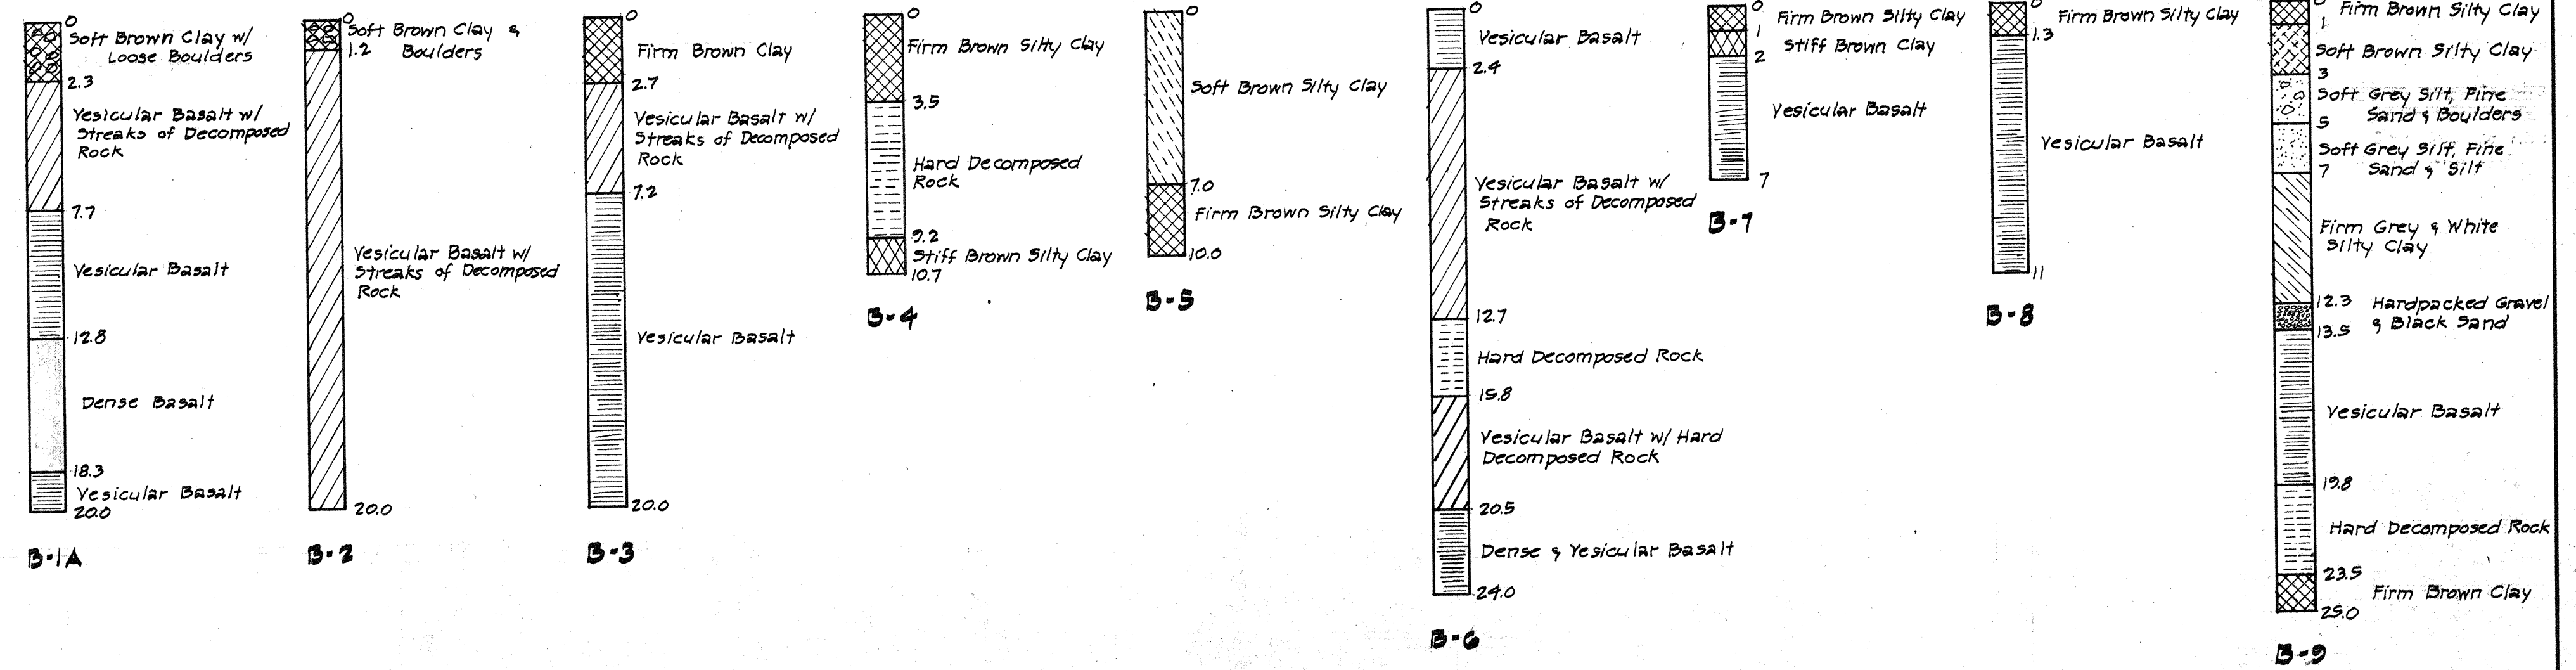

BORING LOGS
Not to Scale

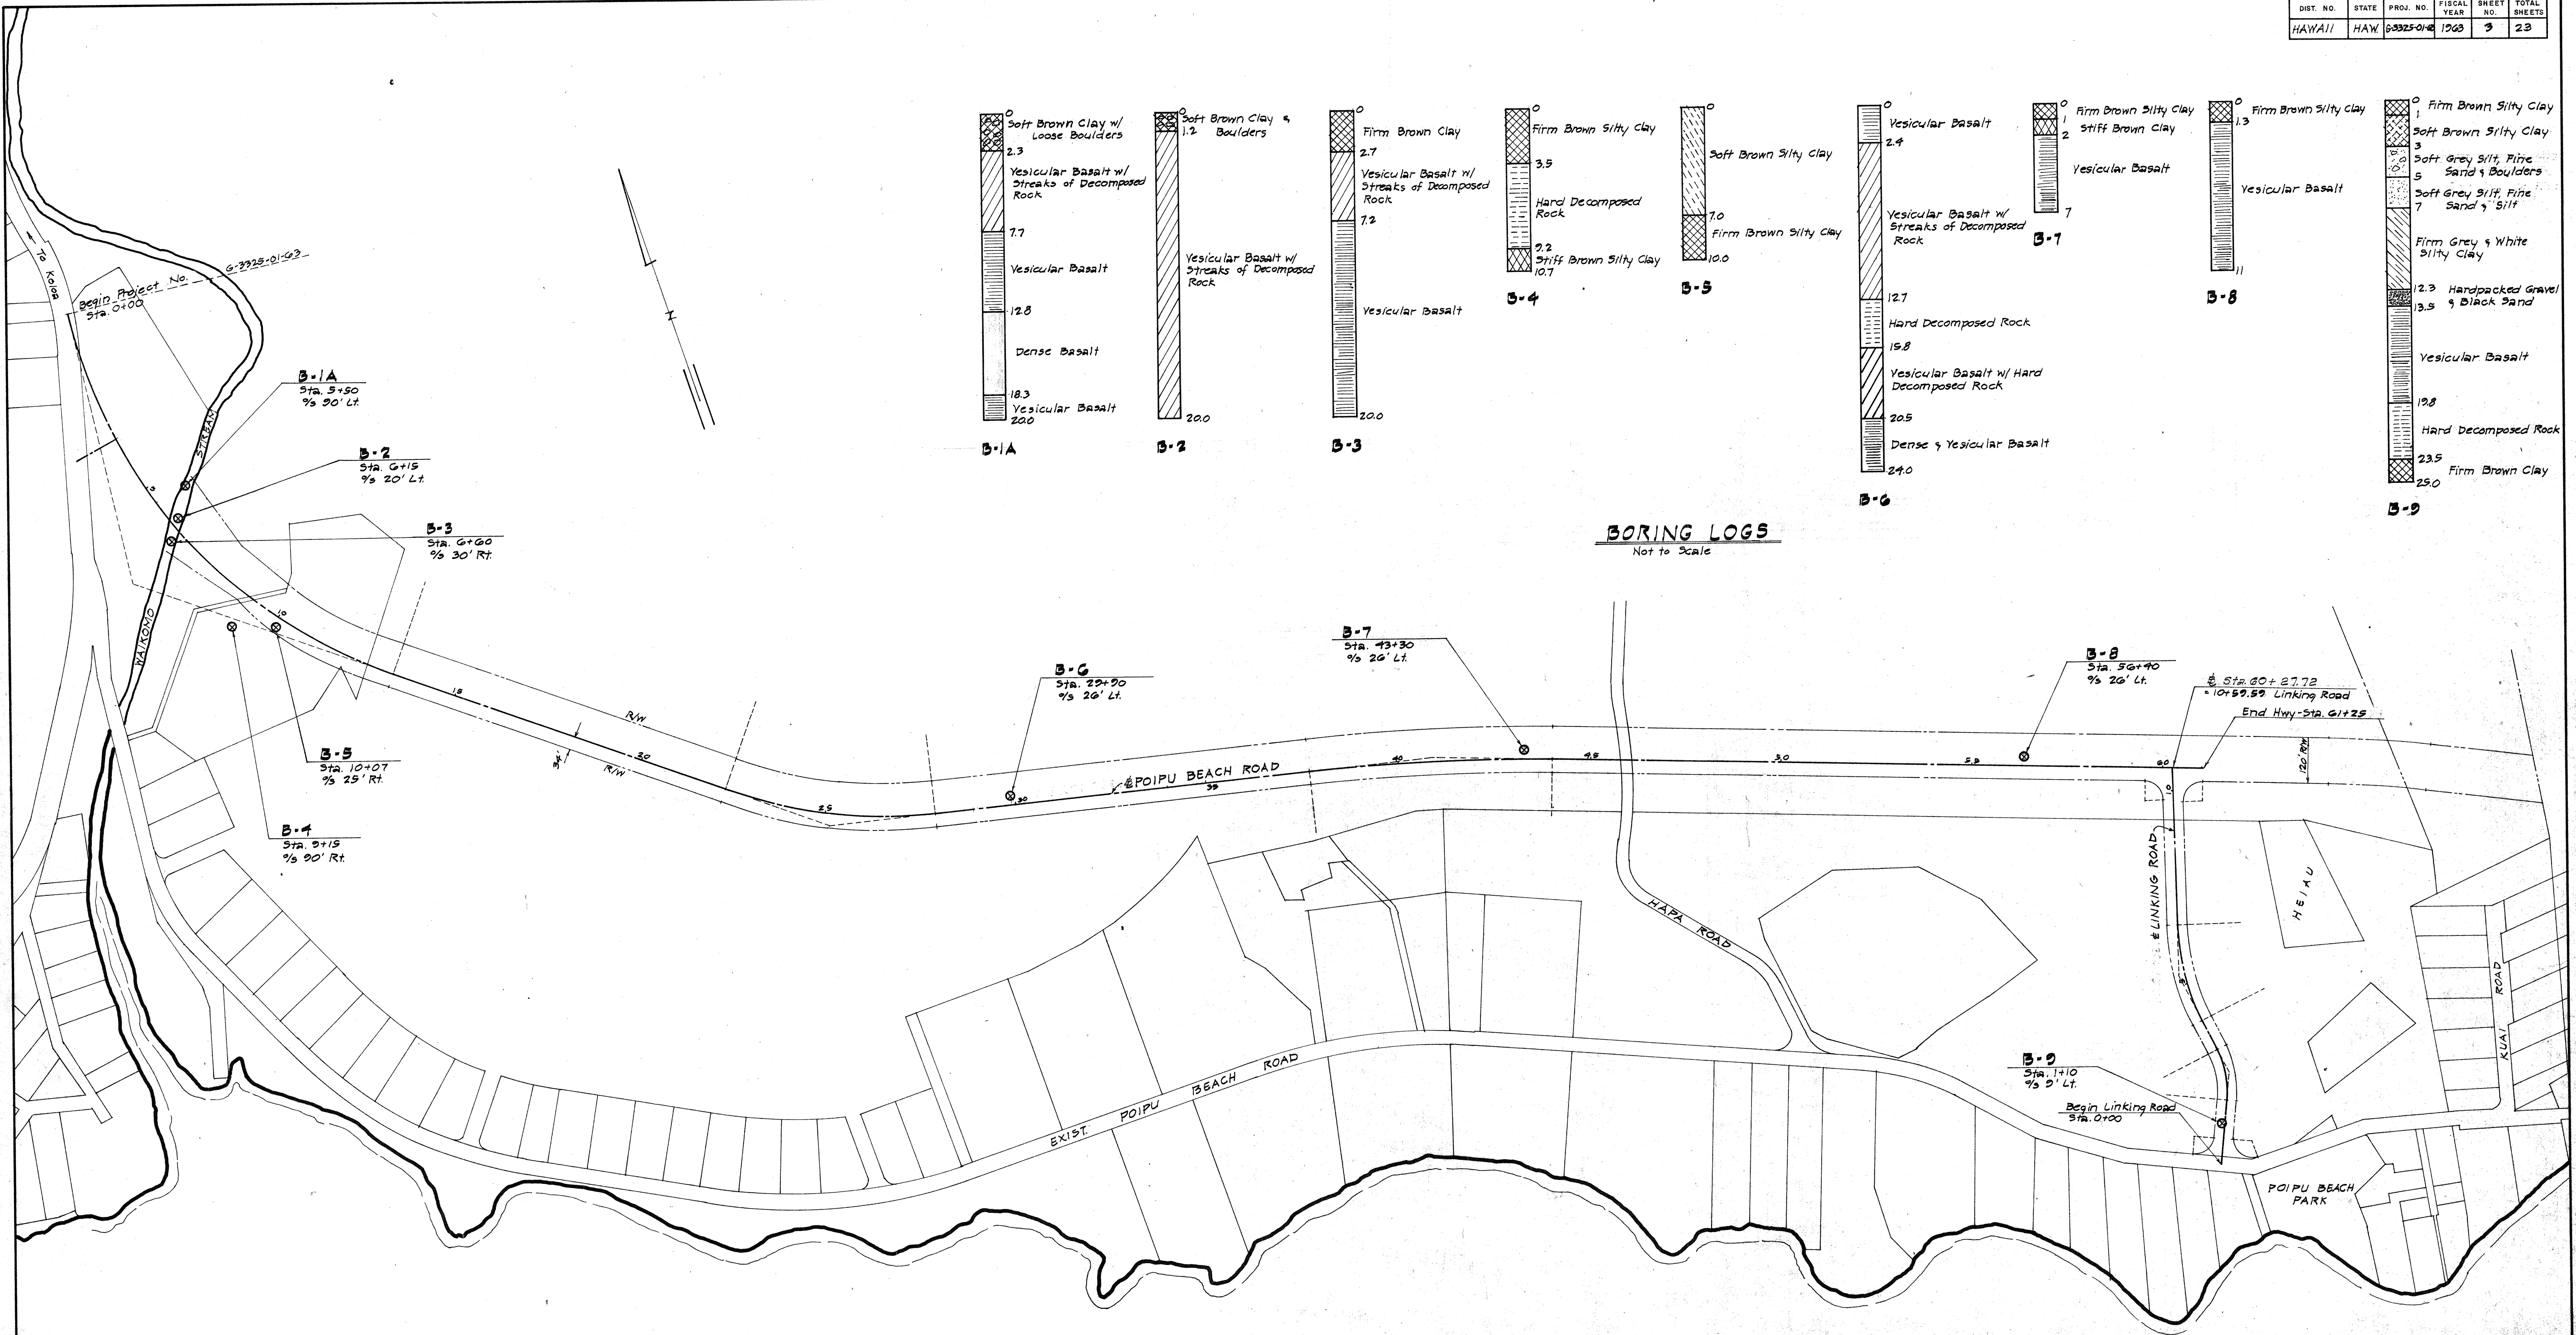


PLAN
Scale: 1" = 200'

NOTE TO CONTRACTOR

The Soil Profile Data shown on this sheet are for design purposes only and are intended for the convenience of the Engineer in the control of earthwork. The borings were carefully made and are believed to be reliable, but the Engineer does not guarantee the accuracy of same. The Contractor is hereby advised and will be presumed to have made his own investigation on the site prior to submission of his bid.

The State will not be responsible for the data shown on this sheet.

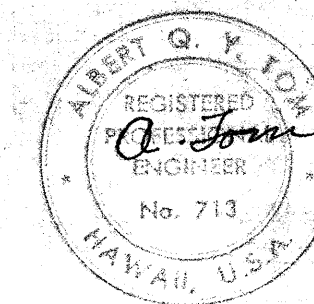

STATE OF HAWAII
DEPARTMENT OF TRANSPORTATION
HIGHWAYS DIVISION

BORING LOCATIONS & LOGS

POIPU BEACH ROAD
PROJECT NO. G-3325-01-63

SCALE: 1" = 200'