



DIST. NO.	STATE	PROJ. NO.	FISCAL YEAR	SHEET NO.	TOTAL SHEETS
HAWAII	HAW.	540A-01-72	1972	3	7

SUMMARY OF PAYEMENT MARKERS				
STATION	MARKINGS	QUANTITY		
		TYPE "D"	TYPE "H"	TYPE "J"
7+00 to 10+40	Double Center	18		
10+40 to 11+40	No Pass - Pass	2	3	12
11+40 to 37+80	Center Line	33		306
37+80 to 40+20	No Pass - Pass	3	9	36
40+20 to 46+15	Double Center	30		
46+55 to 47+60	Double Center	6		
47+60 to 49+20	No Pass - Pass	2	6	24
49+20 to 74+80	Center Line	32		384
Proj. No. 35(2) 74+80 to 1+80	No Pass - Pass	10	30	120
1+80 to 15+20	Double Center	67		
16+00 to 17+00	Double Center	6		
17+00 to 18+60	No Pass - Pass	2	6	24
18+60 to 124+20	Center Line	132		1,584
124+20 to 126+60	No Pass - Pass	3	9	36
126+60 to 127+60	Double Center	5		
		347	63	2,616

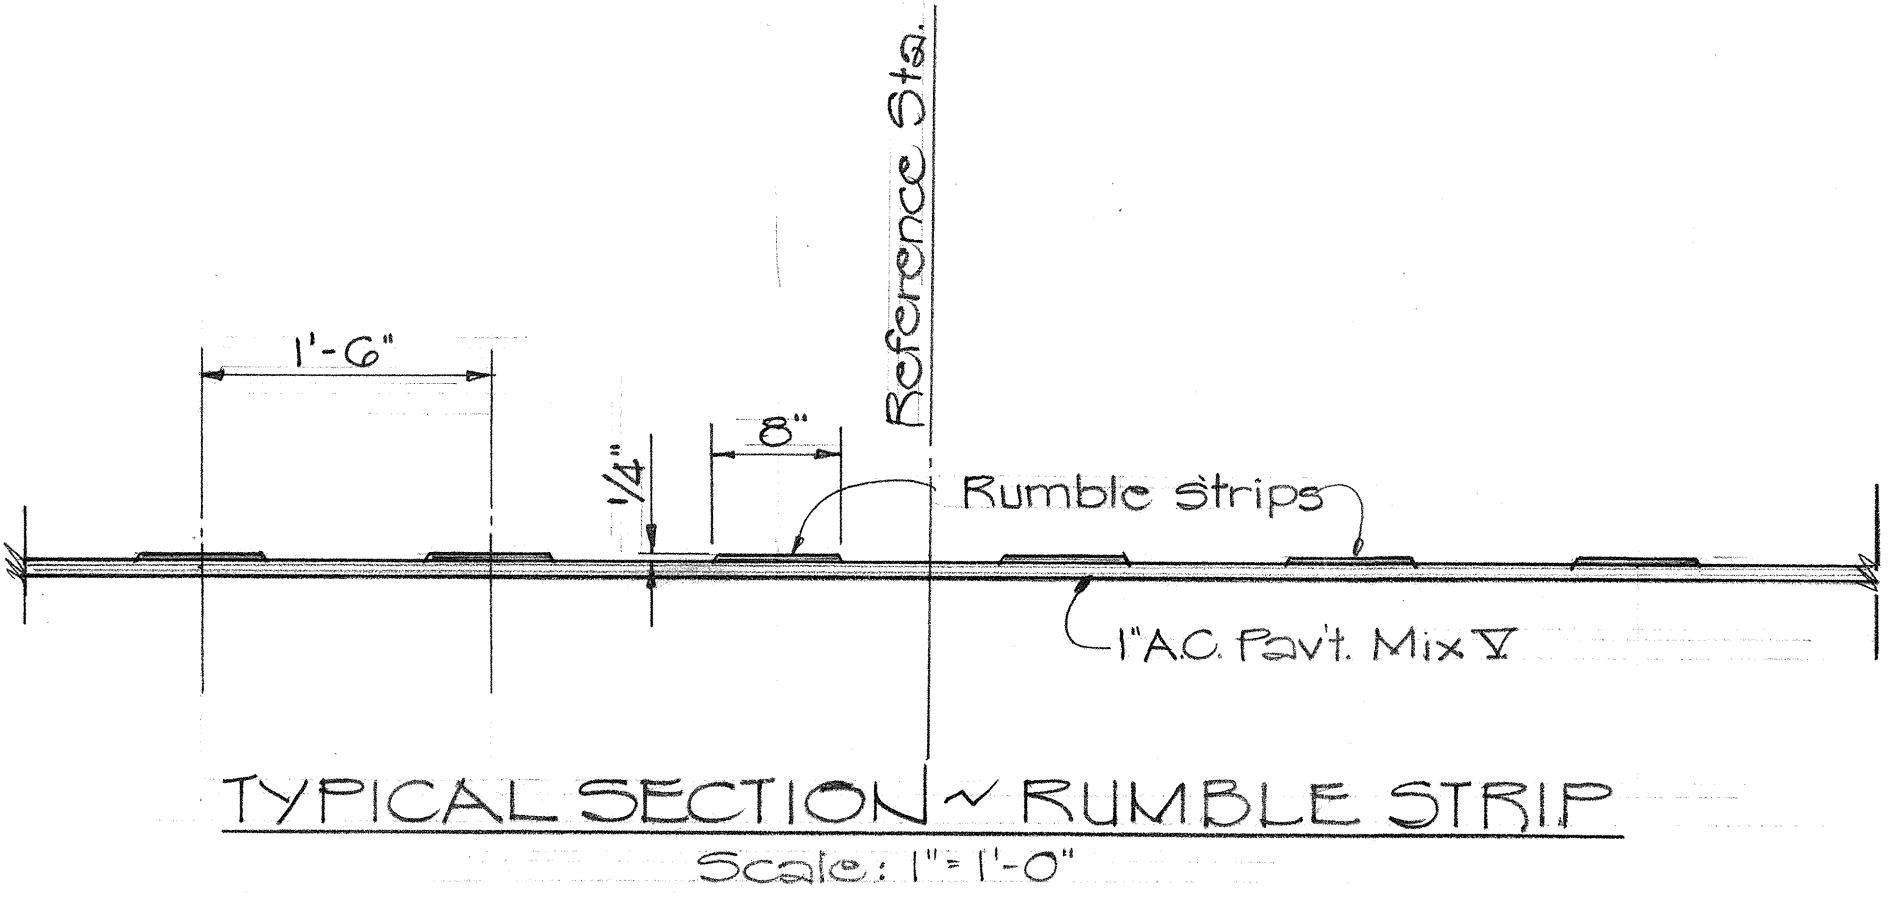

LEGEND	
—	Striping (By State Forces)
•	Type "J" Markers
⊠	Type "D" Markers
■	Type "H" Markers

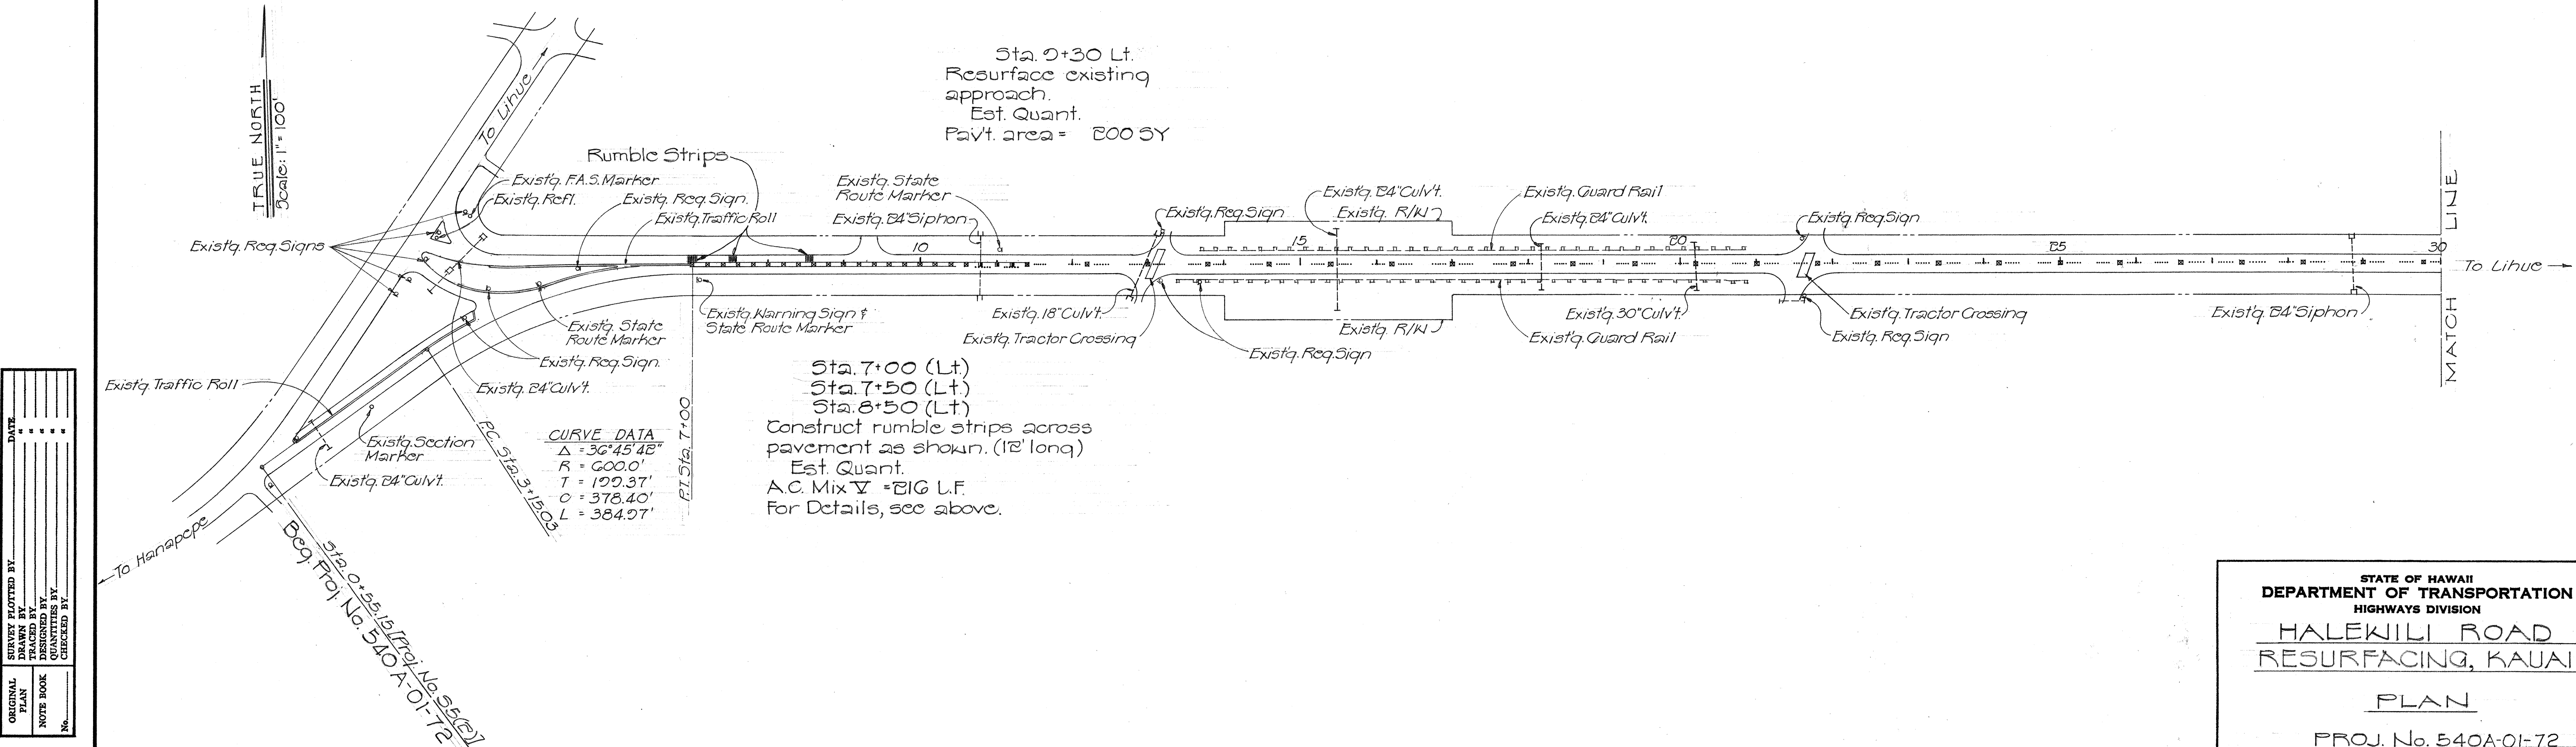

DATE	DESIGNED BY	CHECKED BY
PLANNED BY	TRACED BY	NOTED BY
ORIGINAL PLAN	NOTE BOOK	NO.

STATE OF HAWAII
DEPARTMENT OF TRANSPORTATION
HIGHWAYS DIVISION

HALEKILI ROAD
RESURFACING, KAUAI

PLAN


PROJ. No. 540A-01-72

Scale: As Shown

Oct. 1971

SHEET No. 1 OF 3 SHEETS

DIST. NO.	STATE	PROJ. NO.	FISCAL YEAR	SHEET NO.	TOTAL SHEETS
HAWAII	HAW.	540A-01-72	1972	4	7

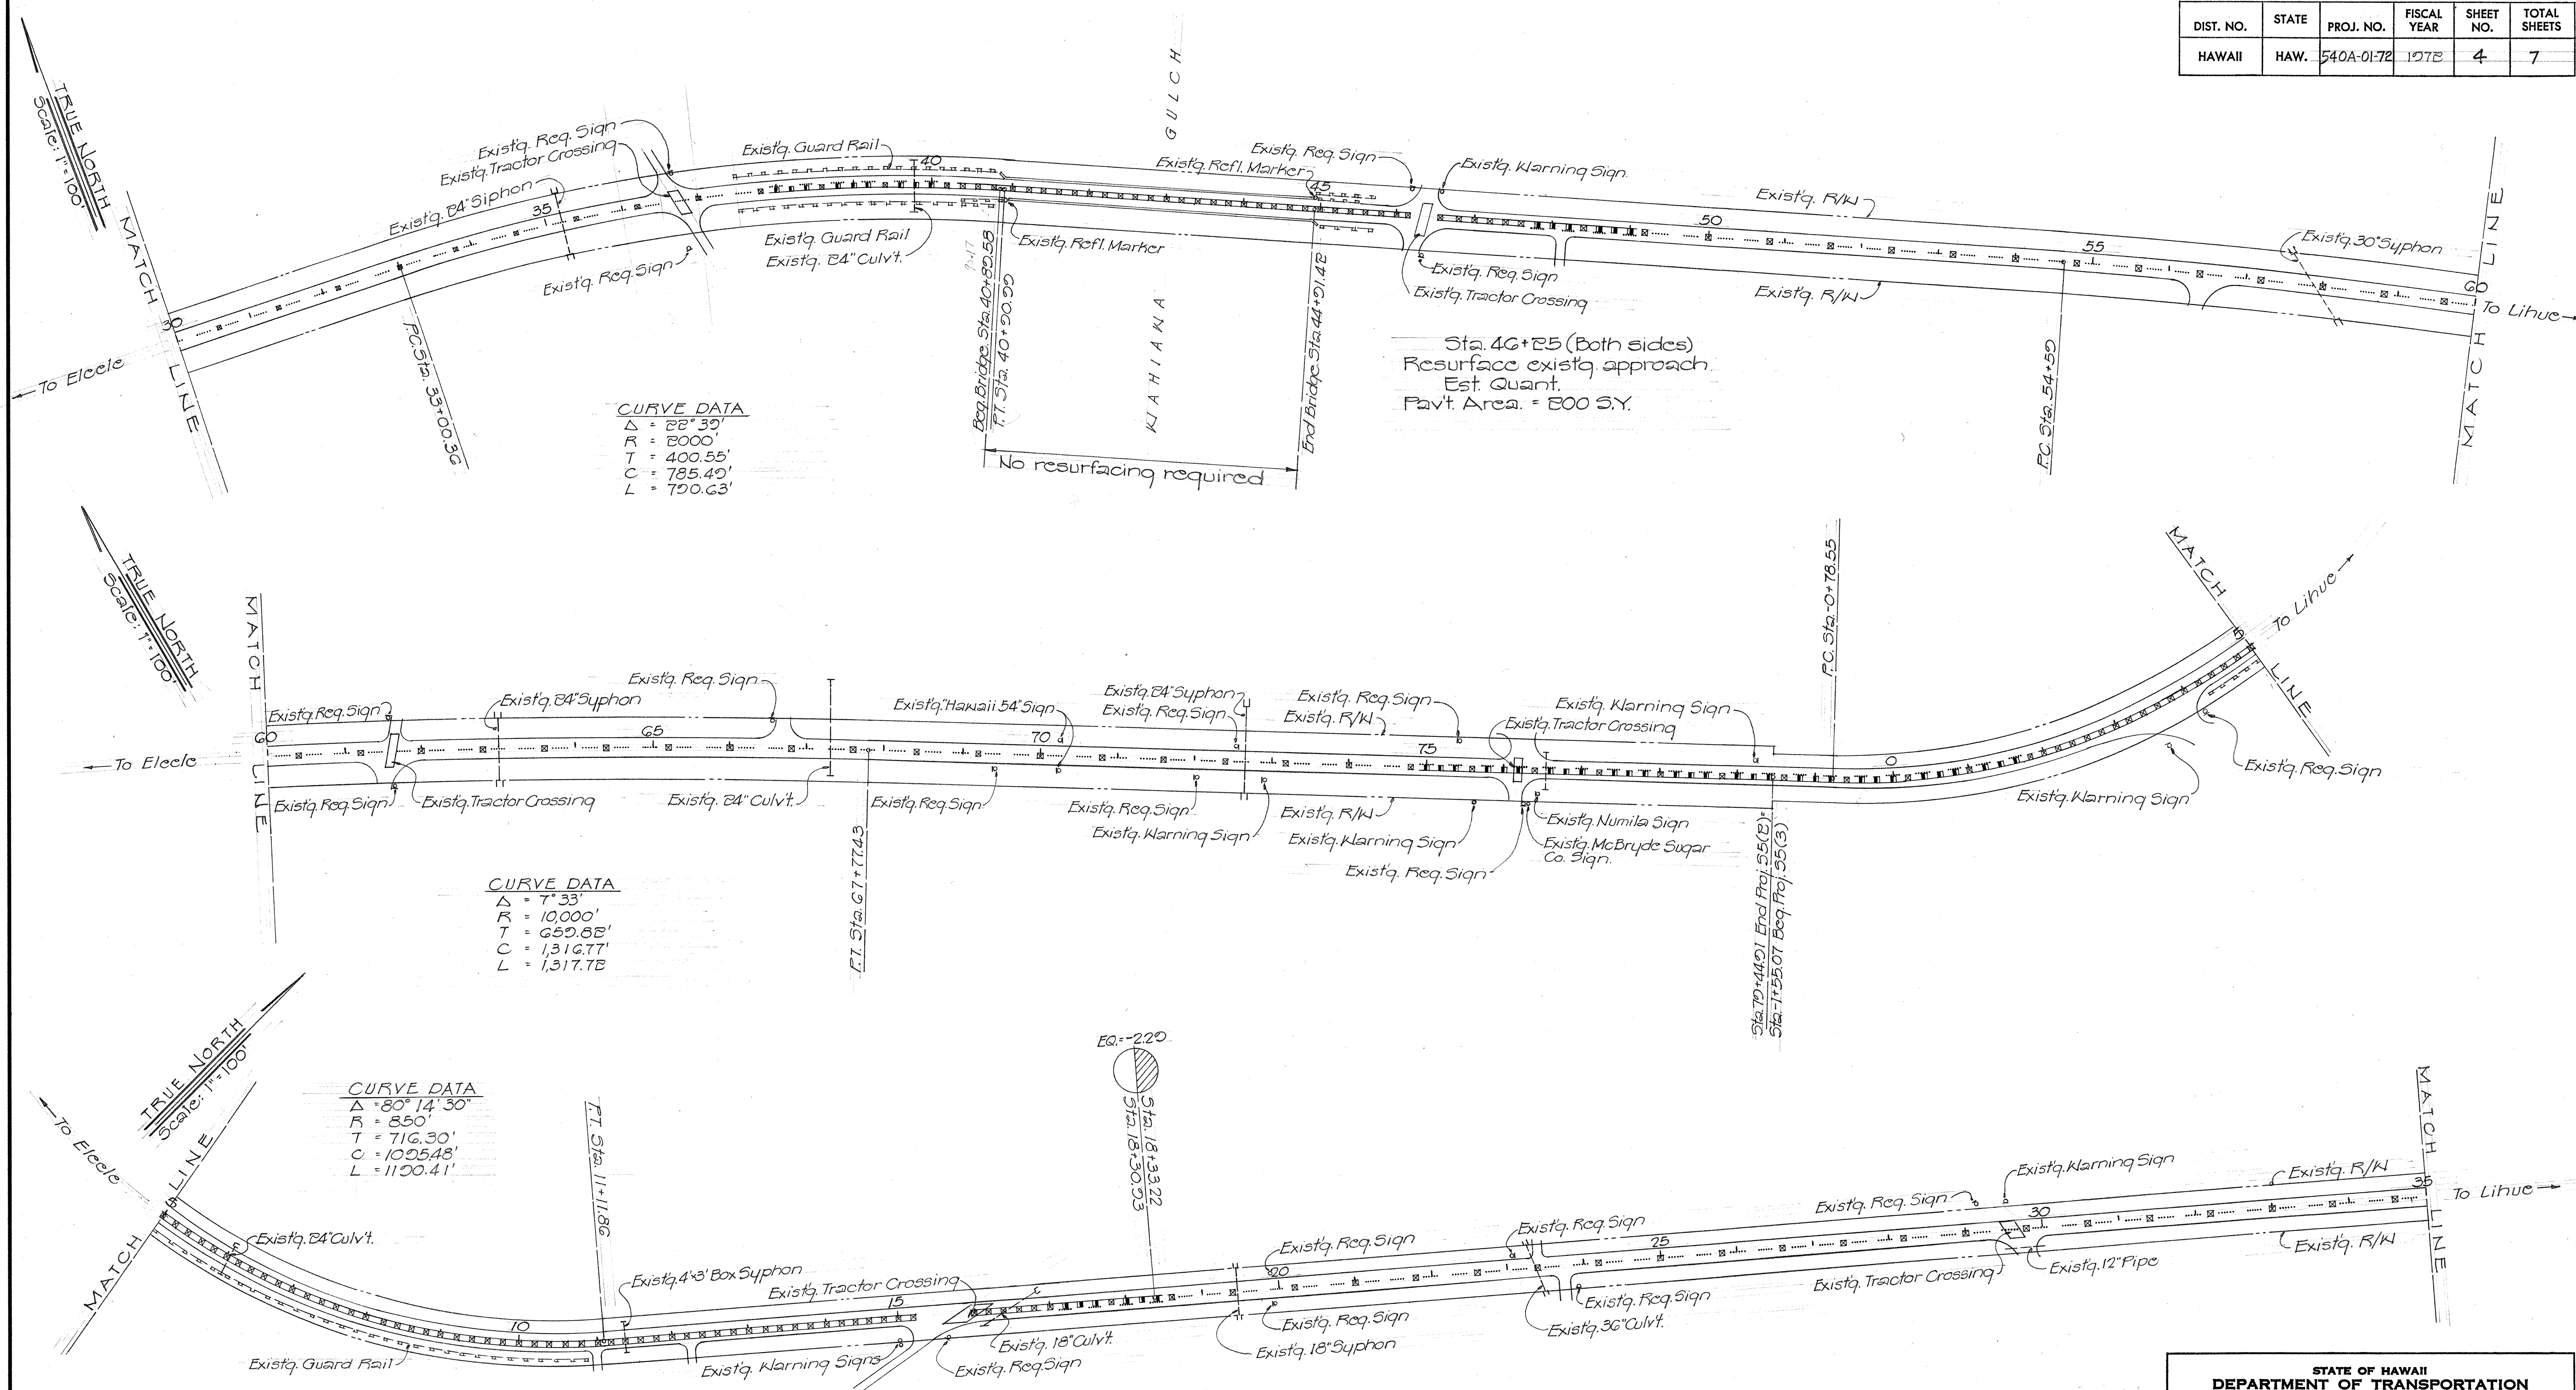

DATE	_____
SURVEY PLOTTED BY	_____
DRAWN BY	_____
DESIGNED BY	_____
QUANTITIES BY	_____
CHECKED BY	_____
ORIGINAL PLAN	_____
NOTE BOOK	_____
No.	_____

STATE OF HAWAII
DEPARTMENT OF TRANSPORTATION
HIGHWAYS DIVISION

**HALEWILI ROAD
RESURFACING, KAUAI**


PLAN

PROJ. No. 540A-01-72

Scale: As Shown Oct. 1971

SHEET No. 2 OF 3 SHEETS

DIST. NO.	STATE	PROJ. NO.	FISCAL YEAR	SHEET NO.	TOTAL SHEETS
HAWAII	HAW.	540A-01-72	1972	5	7

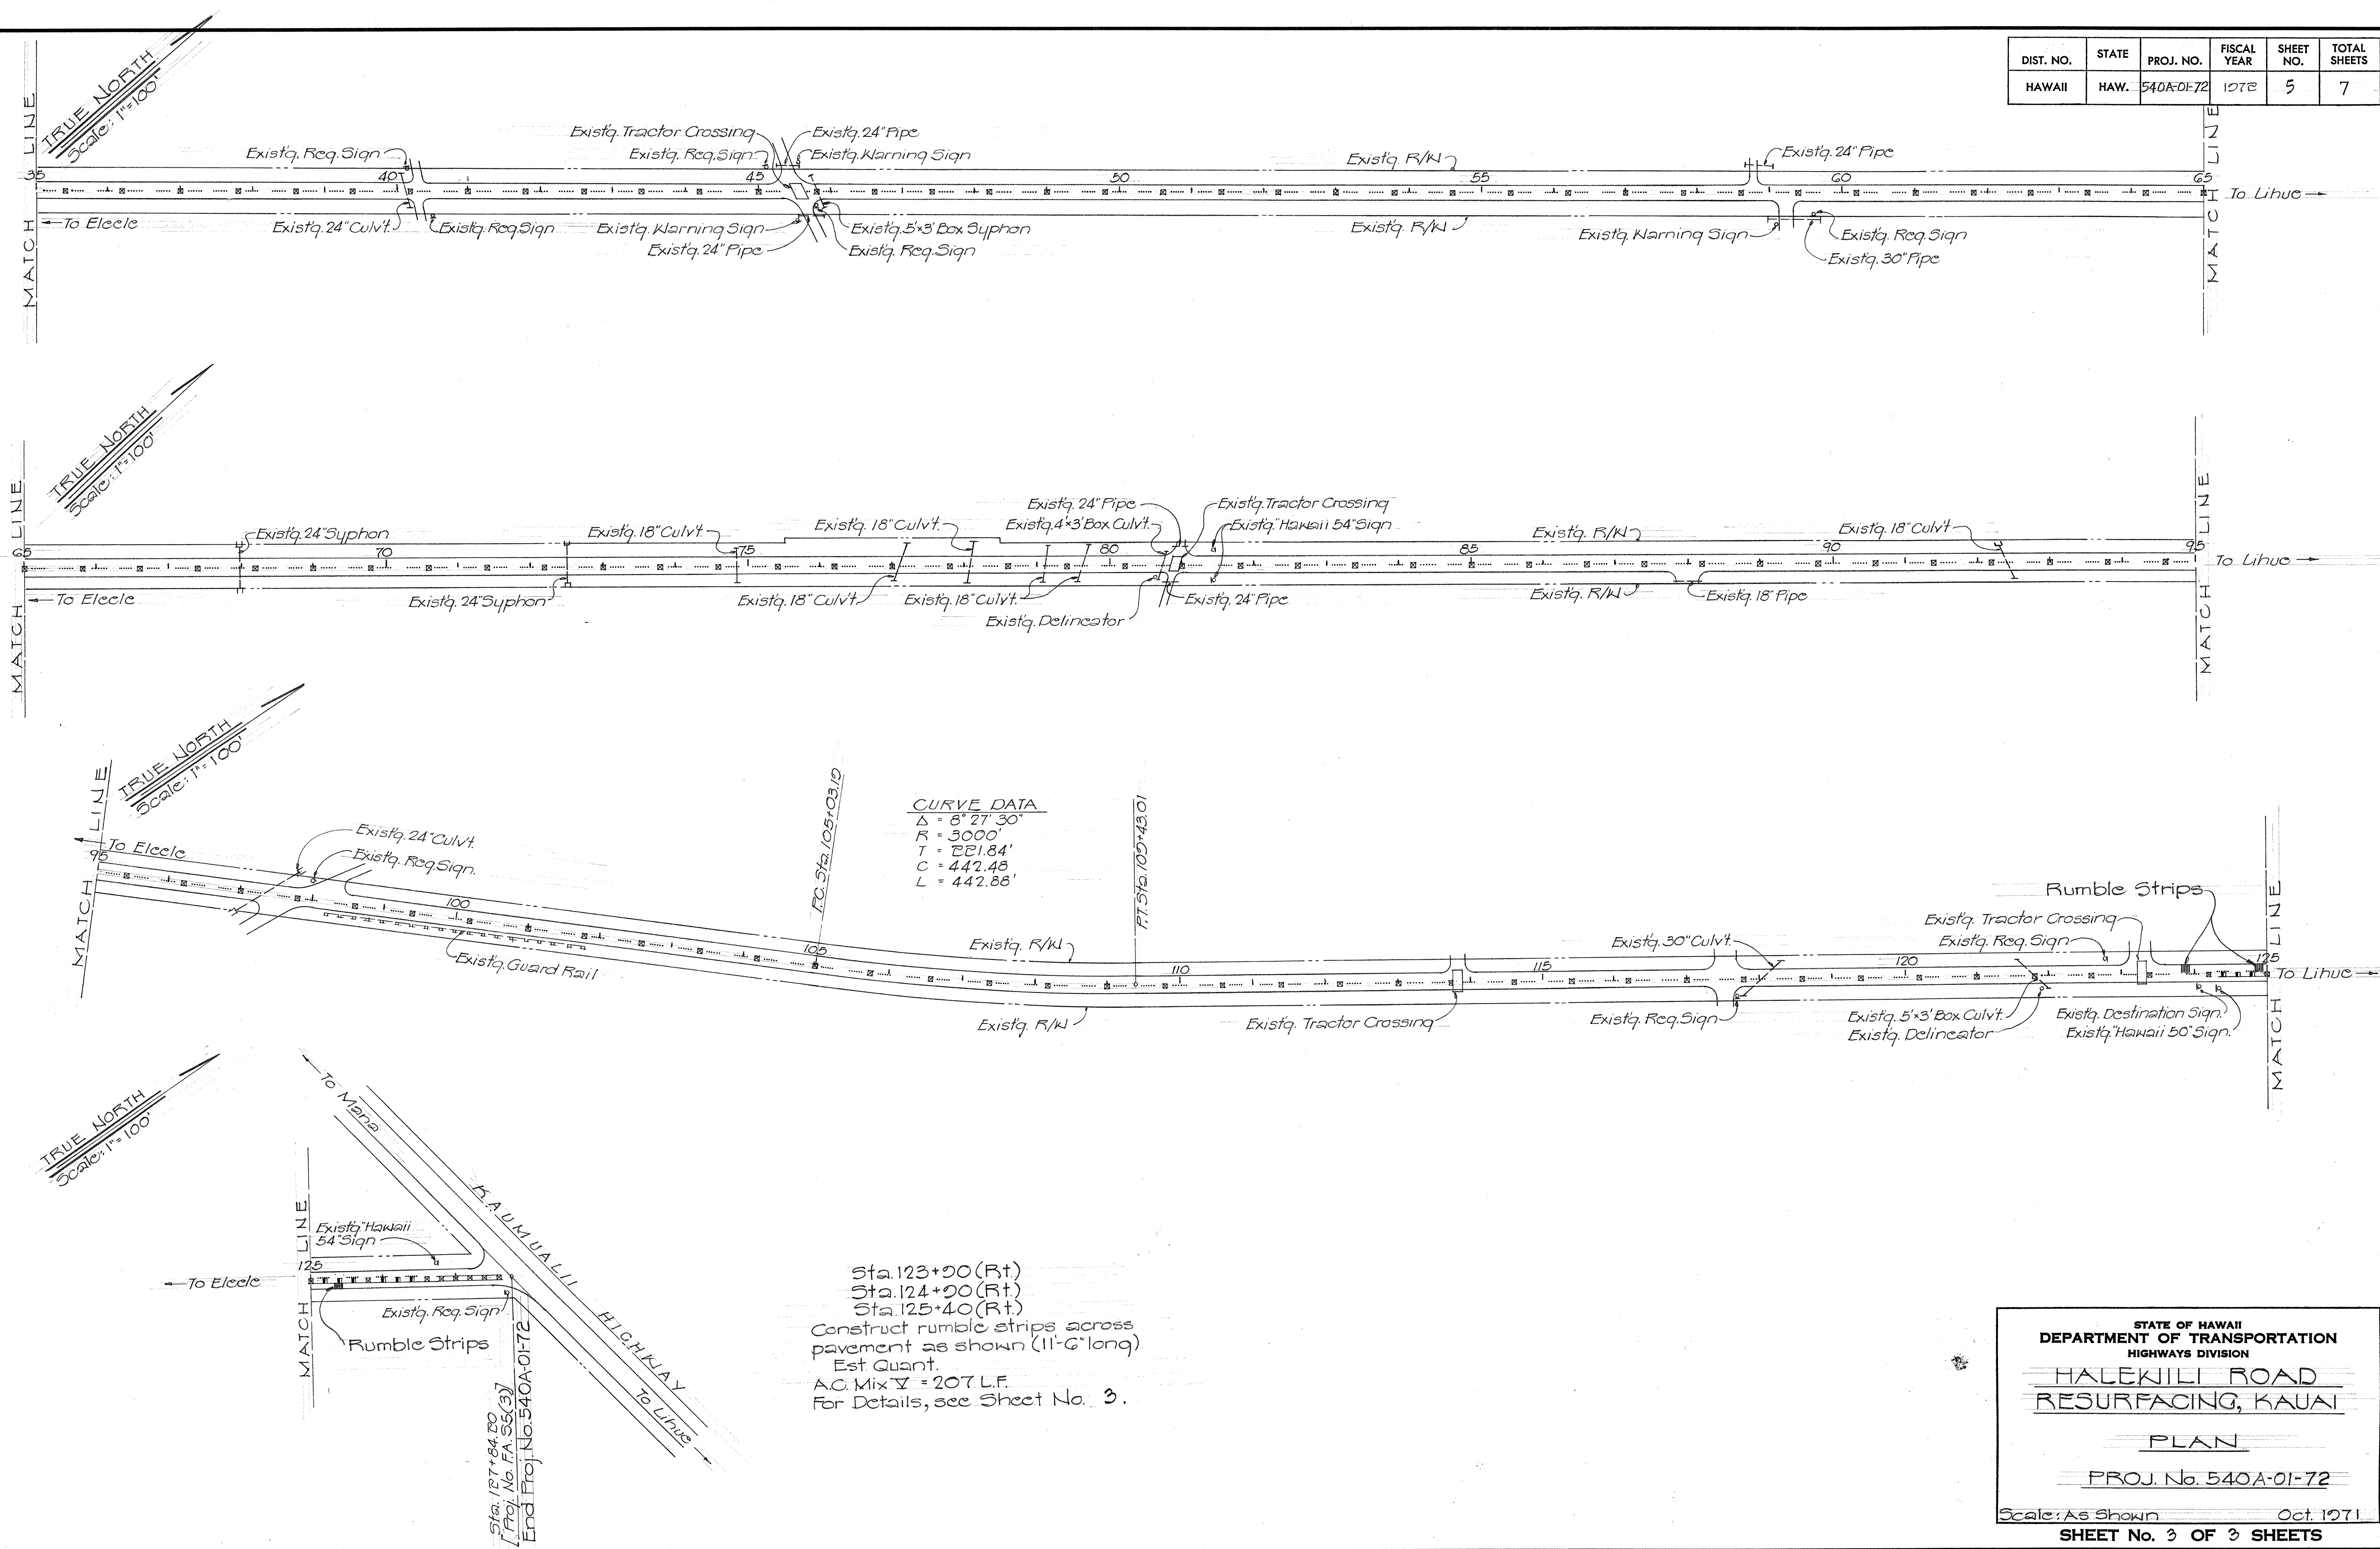

CURVE DATA
 $\Delta = 8^\circ 27' 30"$
 $R = 3000'$
 $T = 221.84'$
 $C = 442.48'$
 $L = 442.88'$

Sta. 123+00 (Rt.)
 Sta. 124+00 (Rt.)
 Sta. 125+40 (Rt.)
 Construct rumble strips across
 pavement as shown (11'-6" long)
 Est. Quant.
 AC Mix V = 207 L.F.
 For Details, see Sheet No. 3.

DATE	
SURVEY PLANNED BY	
DESIGNED BY	
NOTED BY	
CHECKED BY	
ORIGINAL PLAN	
NOTE BOOK	
No.	

STATE OF HAWAII
 DEPARTMENT OF TRANSPORTATION
 HIGHWAYS DIVISION
HALEKILI ROAD
RESURFACING, KAUAI
PLAN
 PROJ. No. 540A-01-72
 Scale: As Shown Oct. 1971
SHEET No. 3 OF 3 SHEETS