


FED. ROAD DIST. NO.	STATE	PROJ. NO.	FISCAL YEAR	SHEET NO.	TOTAL SHEETS
HAWAII	HAW.	540A-01-02M	2004	23	39

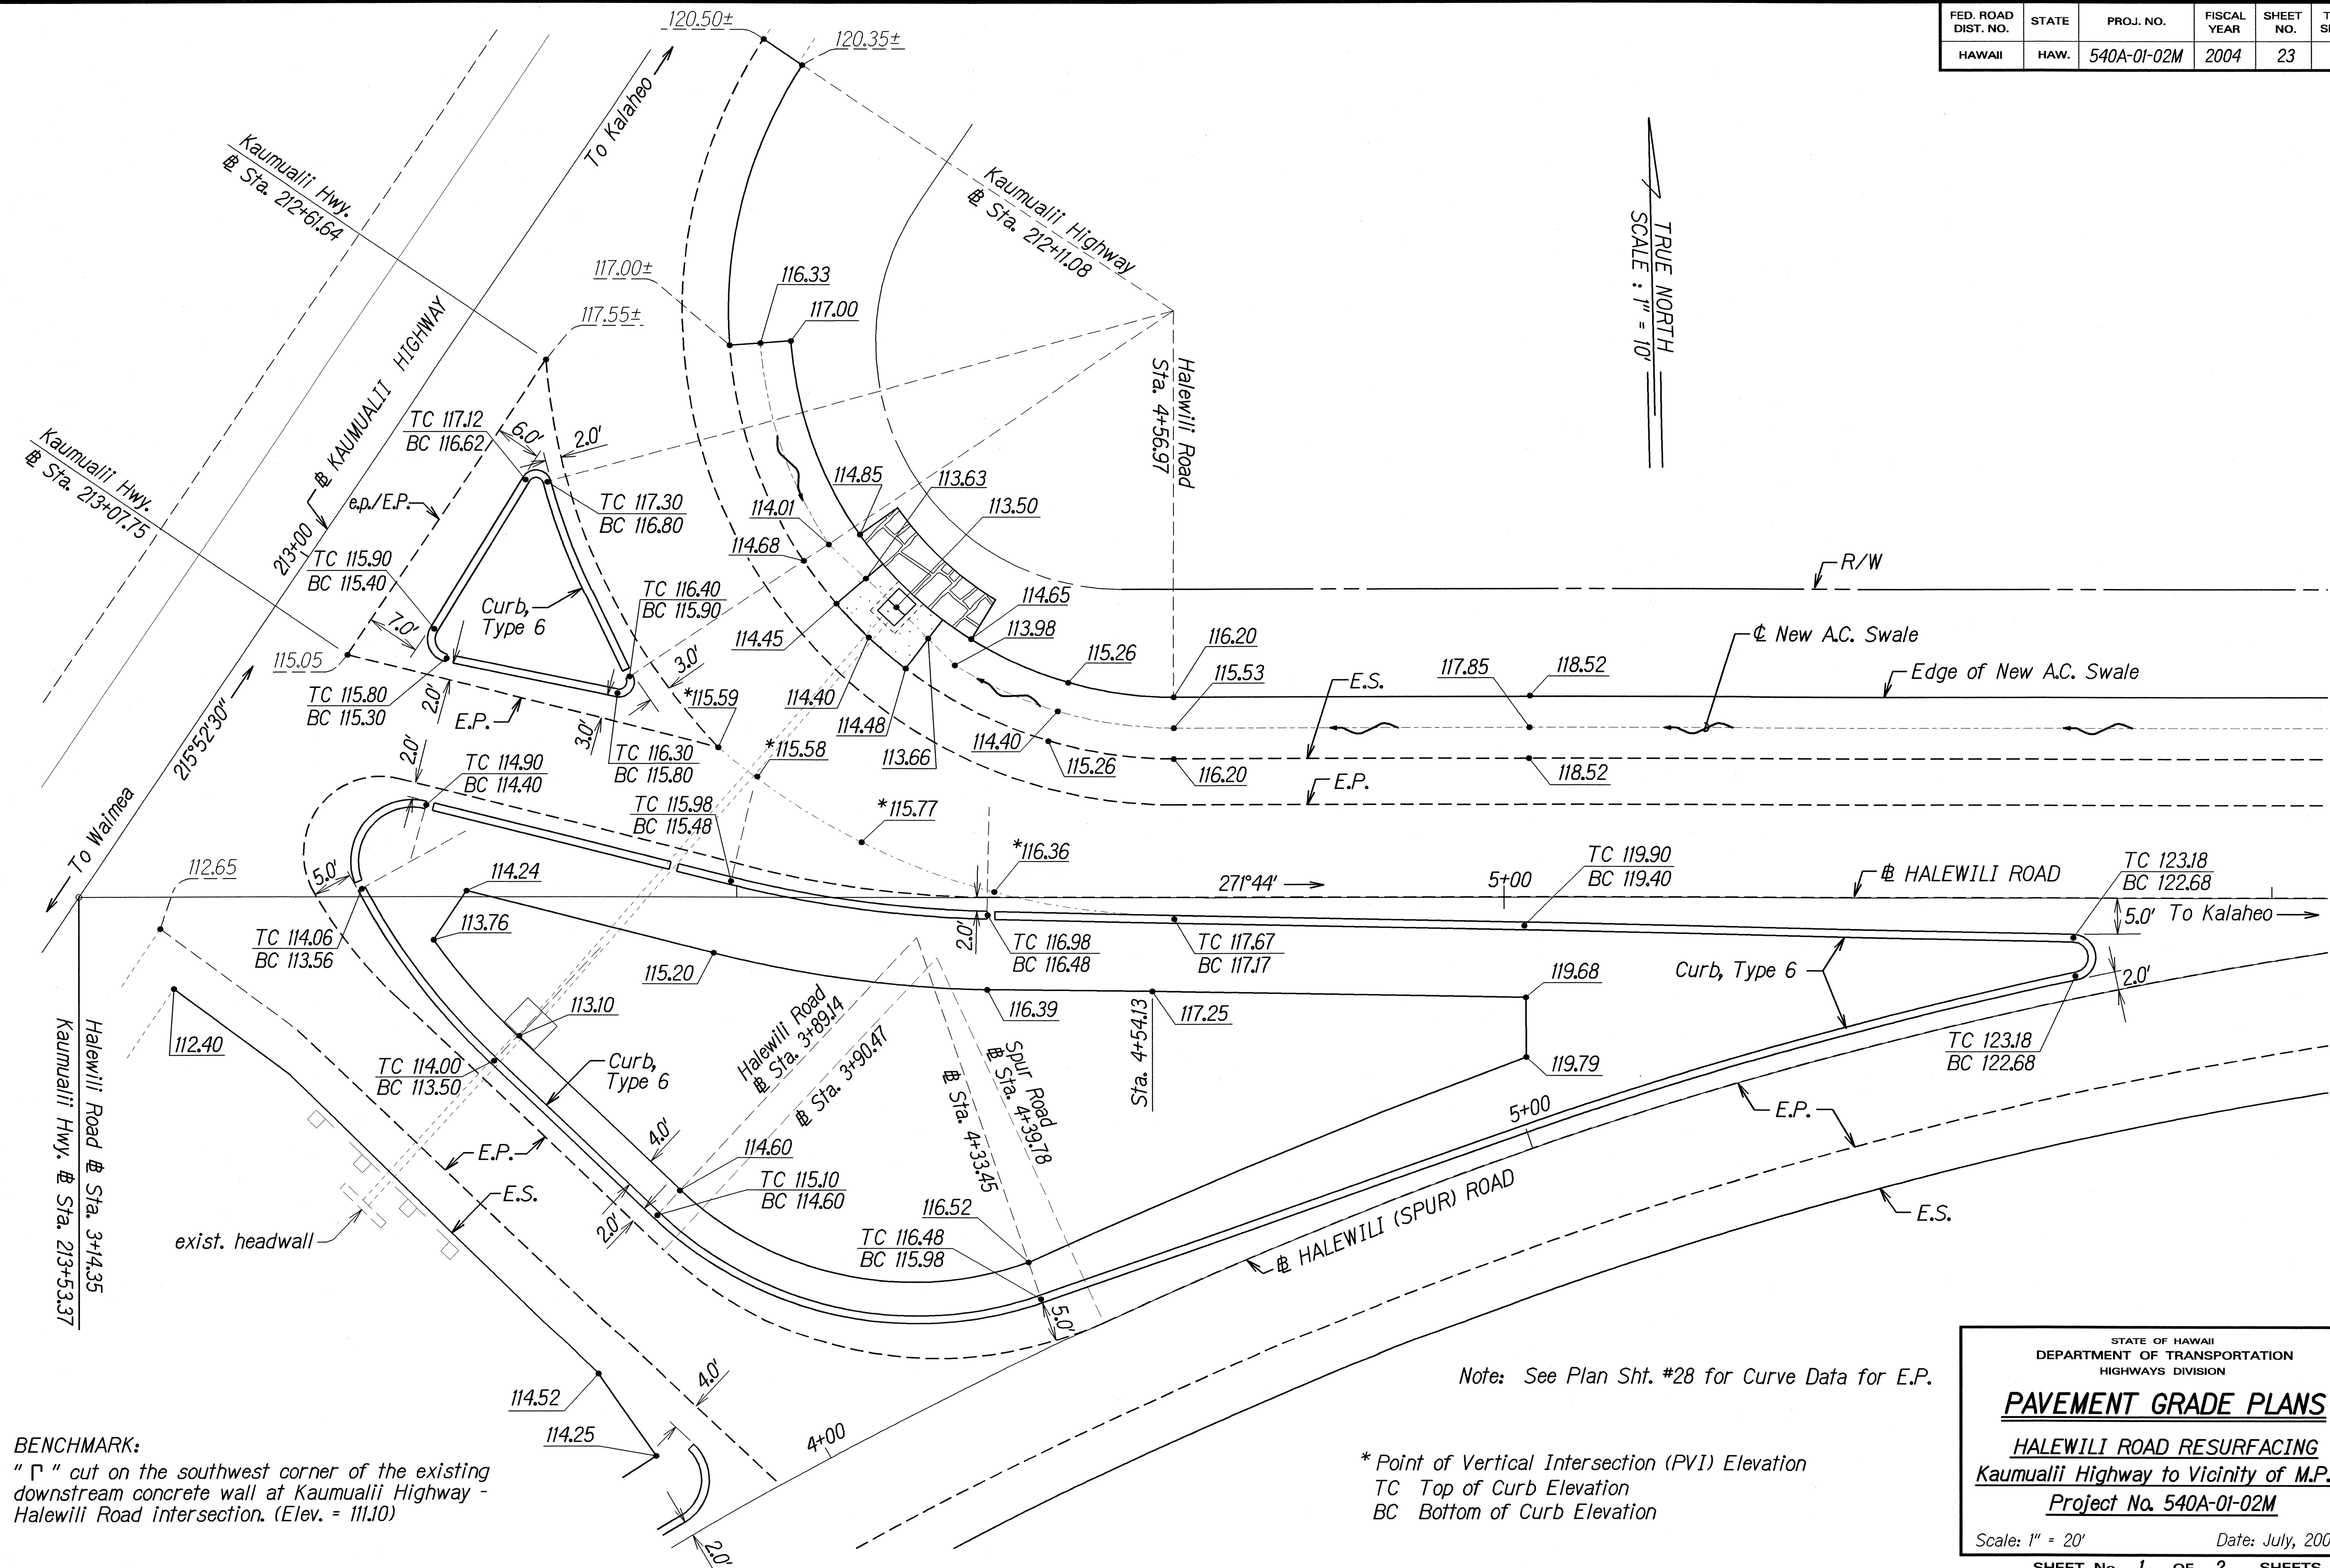

ORIGINAL PLAN	DATE
SURVEY PLOTTED BY	1/03
DRAWN BY	
DESIGNED BY	
CHECKED BY	

STATE OF HAWAII
 DEPARTMENT OF TRANSPORTATION
 HIGHWAYS DIVISION


PAVEMENT GRADE PLANS

HALEWILI ROAD RESURFACING
 Kaumualii Highway to Vicinity of M.P. 1
 Project No. 540A-01-02M

Scale: 1" = 20' Date: July, 2003

SHEET No. 1 OF 2 SHEETS

FED. ROAD DIST. NO.	STATE	PROJ. NO.	FISCAL YEAR	SHEET NO.	TOTAL SHEETS
HAWAII	HAW.	540A-01-02M	2004	24	39

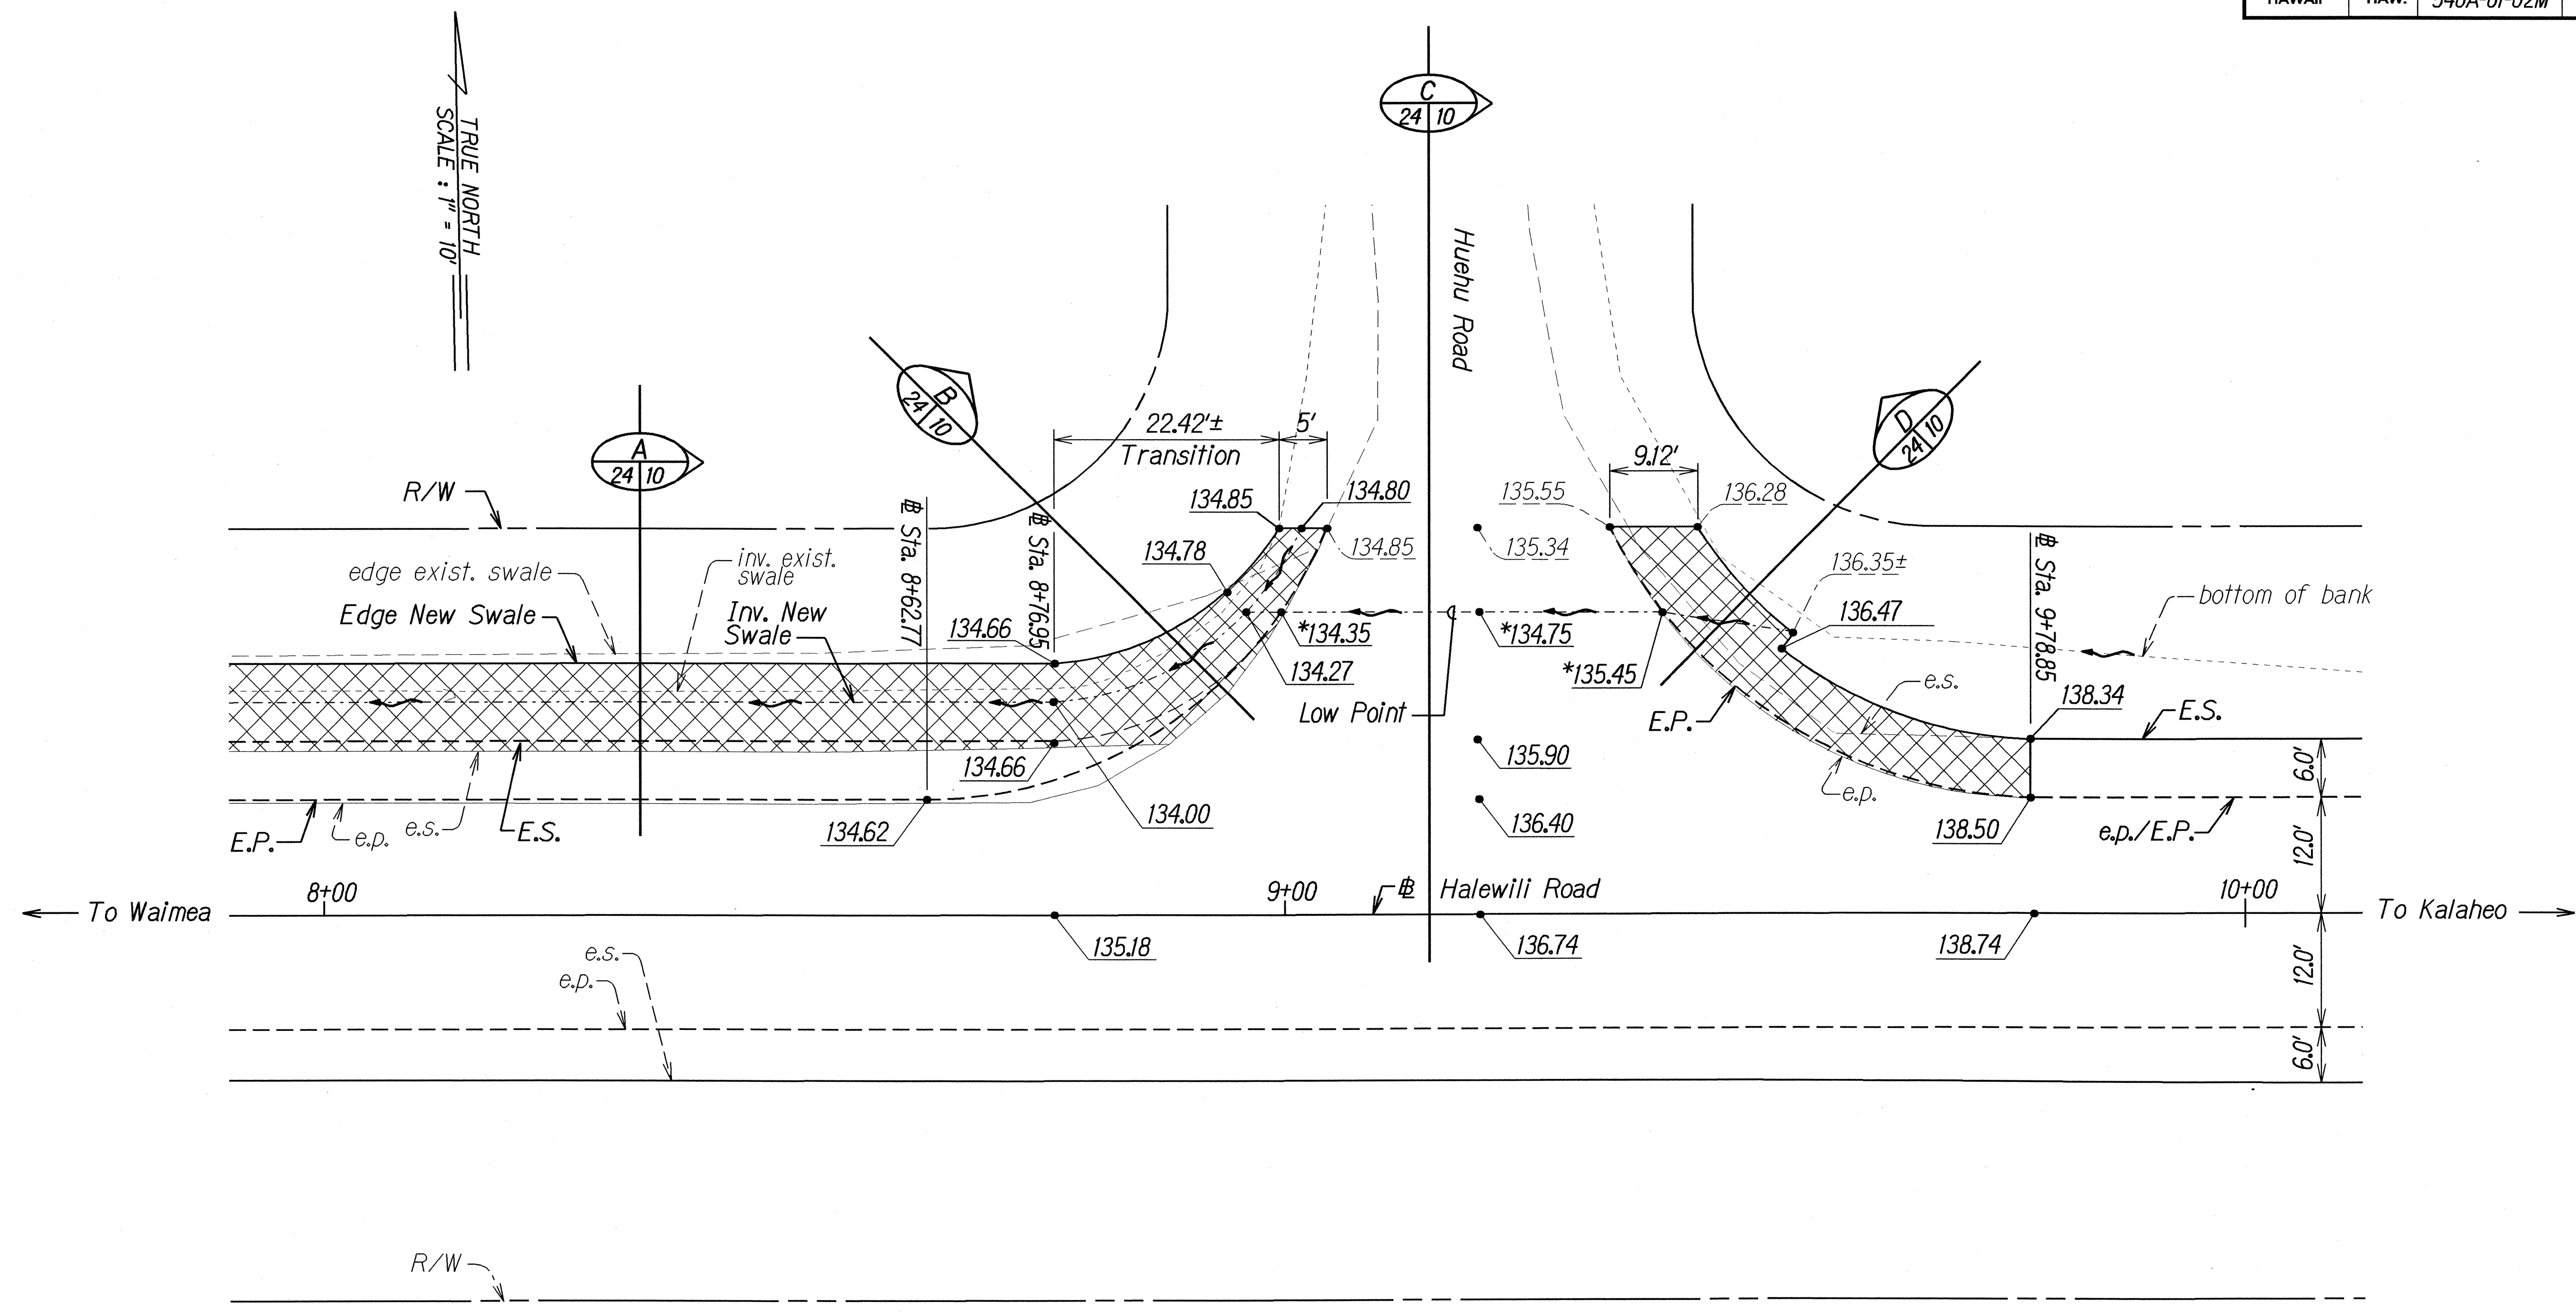

*Point of Vertical Intersection (PVI) = Invert of Existing Swale

BENCHMARK:
 "Γ" cut on the southwest corner of the existing downstream concrete wall at Kaumualii Highway - Halewili Road intersection. (Elev. = 111.10)

ORIGINAL PLAN	SURVEY PLOTTED BY	DATE
NOTE BOOK	DRAWN BY E. A. 1003	
DESIGNED BY E. A. 1003		
CHECKED BY E. A. 1003		

STATE OF HAWAII
DEPARTMENT OF TRANSPORTATION
HIGHWAYS DIVISION

PAVEMENT GRADE PLANS
HALEWILI ROAD RESURFACING
Kaumualii Highway to Vicinity of M.P. 1
Project No. 540A-01-02M
Scale: 1" = 10'
Date: July, 2003

SHEET No. 2 OF 2 SHEETS