


FED. ROAD DIST. NO.	STATE	PROJ. NO.	FISCAL YEAR	SHEET NO.	TOTAL SHEETS
HAWAII	HAW.	540A-01-02M	2004	38	39


PAVEMENT MARKING SUMMARY		
DESCRIPTION		QUANTITY
PAVEMENT MARKERS		
TYPE A		EA.
TYPE C	560	EA.
TYPE D	355	EA.
TYPE H	38	EA.
TYPE J	648	EA.
* TAPE - TYPE I OR THERMOPLASTIC EXTRUSION		
4-INCH PAVEMENT STRIPE (WHITE)		L.F.
4-INCH PAVEMENT STRIPE (YELLOW)	1,100	L.F.
8-INCH PAVEMENT STRIPE (WHITE)		L.F.
12-INCH PAVEMENT STRIPE (WHITE)		L.F.
12-INCH PAVEMENT STRIPE (YELLOW)		L.F.
DOUBLE 4-INCH PAVEMENT STRIPE (YELLOW)	2,800	L.F.
PARKING STALLS		L.F.
** TAPE - TYPE II OR THERMOPLASTIC EXTRUSION		
4-INCH PAVEMENT STRIPE (WHITE)	18,300	L.F.
4-INCH PAVEMENT STRIPE (YELLOW)		L.F.
8-INCH PAVEMENT STRIPE (WHITE)	4,100	L.F.
12-INCH PAVEMENT STRIPE (WHITE)	400	L.F.
12-INCH PAVEMENT STRIPE (YELLOW)		L.F.
DOUBLE 4-INCH PAVEMENT STRIPE (YELLOW)		L.F.
*** TAPE - TYPE III OR THERMOPLASTIC EXTRUSION		
4-INCH PAVEMENT STRIPE (WHITE)		L.F.
4-INCH PAVEMENT STRIPE (YELLOW)		L.F.
8-INCH PAVEMENT STRIPE (WHITE)		L.F.
12-INCH PAVEMENT STRIPE (WHITE)	100	L.F.
CROSSWALK MARKINGS		LANE
PAVEMENT ARROW	6	EA.
PAVEMENT WORD	2	EA.
PAVEMENT SYMBOL (SHARK'S TEETH)	1	EA.

Notes:

- * Tape, Type I or Thermoplastic Extrusion (No passing zones, channelizing lines, or solid lines)
- ** Tape, Type II or Thermoplastic Extrusion (Transverse median markings, transverse shoulder markings, channelizing islands, or edge striping)
- *** Tape, Type III, or Thermoplastic Extrusion (Guide lines, stop lines, extension of edge lines, pavement arrows and words, pavement symbols, or crosswalk markings)

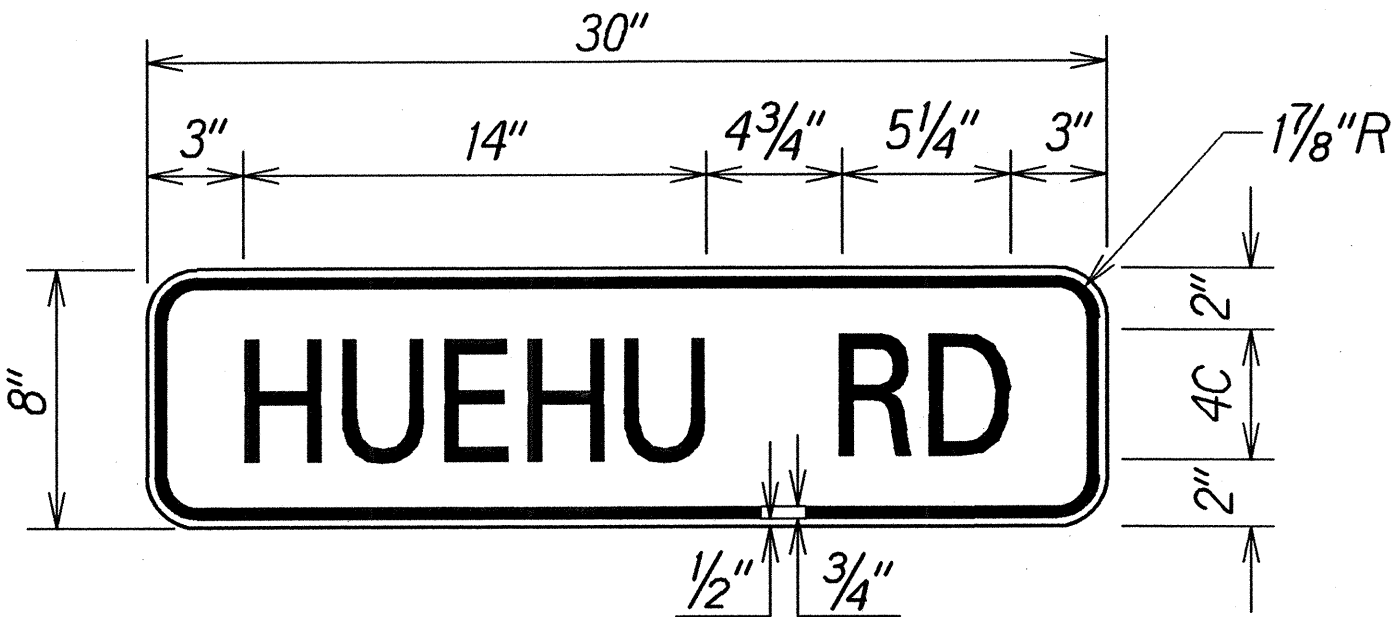

W16-8
Scale: 2" = 1'-0"

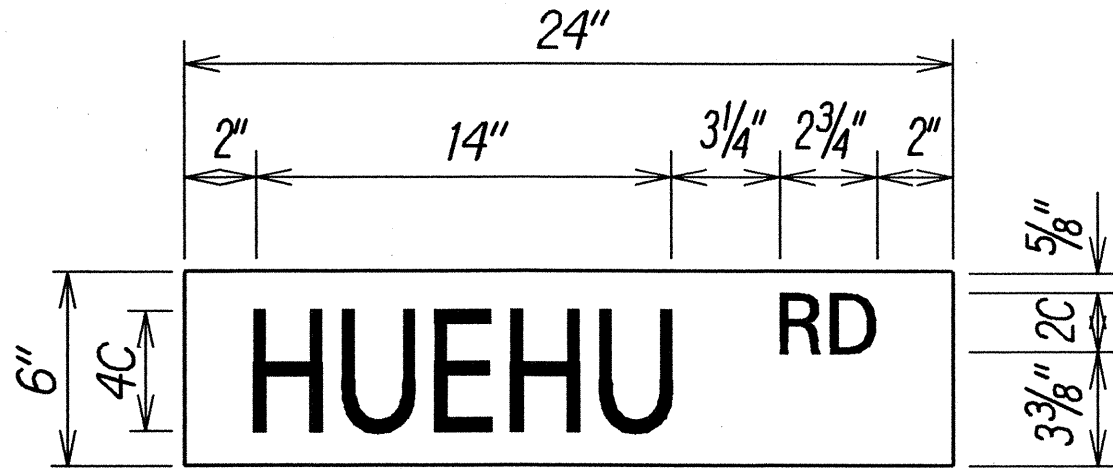

STREET NAME SIGN
Scale: 2" = 1'-0"

NOTES FOR SIGN DETAILS:

1. Advance Street Name Sign (W16-8) shall be installed on intersection warning sign and shall have black letterings and borders on a fluorescent yellow-green background.
2. Street Name Sign shall be installed on regulatory sign (Stop Sign) and shall conform to Standard Detail Plan T-11 of the "Standard Details for Public Works Construction". Street name plate shall be Scotchlite Reflective Sheeting No. 3277, green, wide angle, flat top or approved equal. Letters shall be 4" Silver Scotchlite No. 3270, or approved equal. Street name sign shall be made on both faces of the plate.

ORIGINAL PLAN	SURVEY PLOTTED BY	DATE
NOTE BOOK	DRAWN BY	7/03
DESIGNED BY	CHECKED BY	
REVISION		
BY		

STATE OF HAWAII DEPARTMENT OF TRANSPORTATION HIGHWAYS DIVISION	
PAVEMENT MARKING SUMMARY	
SIGN DETAILS	
HALEWILI ROAD RESURFACING Kaunualii Highway to Vicinity of M.P. 1 Project No. 540A-01-02M	
Not to Scale	Date: July, 2003
SHEET No. 1 OF 1 SHEETS	