

Kalahao

	①	②	③	④	⑤	⑥	⑦	⑧	⑨
Δ	123°33'04"	39°07'24"	13°55'40"	134°20'52"	16°19'33"	67°59'31"	24°43'10"	7°30'45"	36°44'55"
R	64.00'	82.00'	150.00'	10.00'	66.00'	52.00'	600.00'	600.00'	588.00'
T	119.24'	29.14'	18.32'	23.76'	9.47'	35.07'	131.48'	39.39'	195.31'
Lc	138.00'	55.99'	36.46'	23.45'	18.81'	61.71'	259.00'	78.61'	377.22'
C	112.78'	54.91'	36.37'	18.43'	18.74'	58.15'	257.00'	78.55'	370.79'




1000

28

FED. ROAD DIST. NO.	STATE	PROJ. NO.	FISCAL YEAR	SHEET NO.	TOTAL SHEETS
HAWAII	HAW.	540A-01-02M	2004	29	39

CURVE DATA

	Edge of Pavement		Edge of A.C. Swale or Shoulder		
	①	②	③	④	⑤
Azimuth	237°49'55"	303°40'52"	239°47'11"	320°07'47"	290°55'27"
Δ	67°48'12"	63°53'45"	63°53'39"	20°01'47"	38°22'54"
R	45.00'	50.00'	25.00'	42.00'	44.00'
T	30.24'	31.18'	15.59'	7.42'	15.31'
Lc	53.25'	55.76'	27.88'	14.70'	29.47'
C	50.20'	52.19'	26.46'	14.61'	28.93'

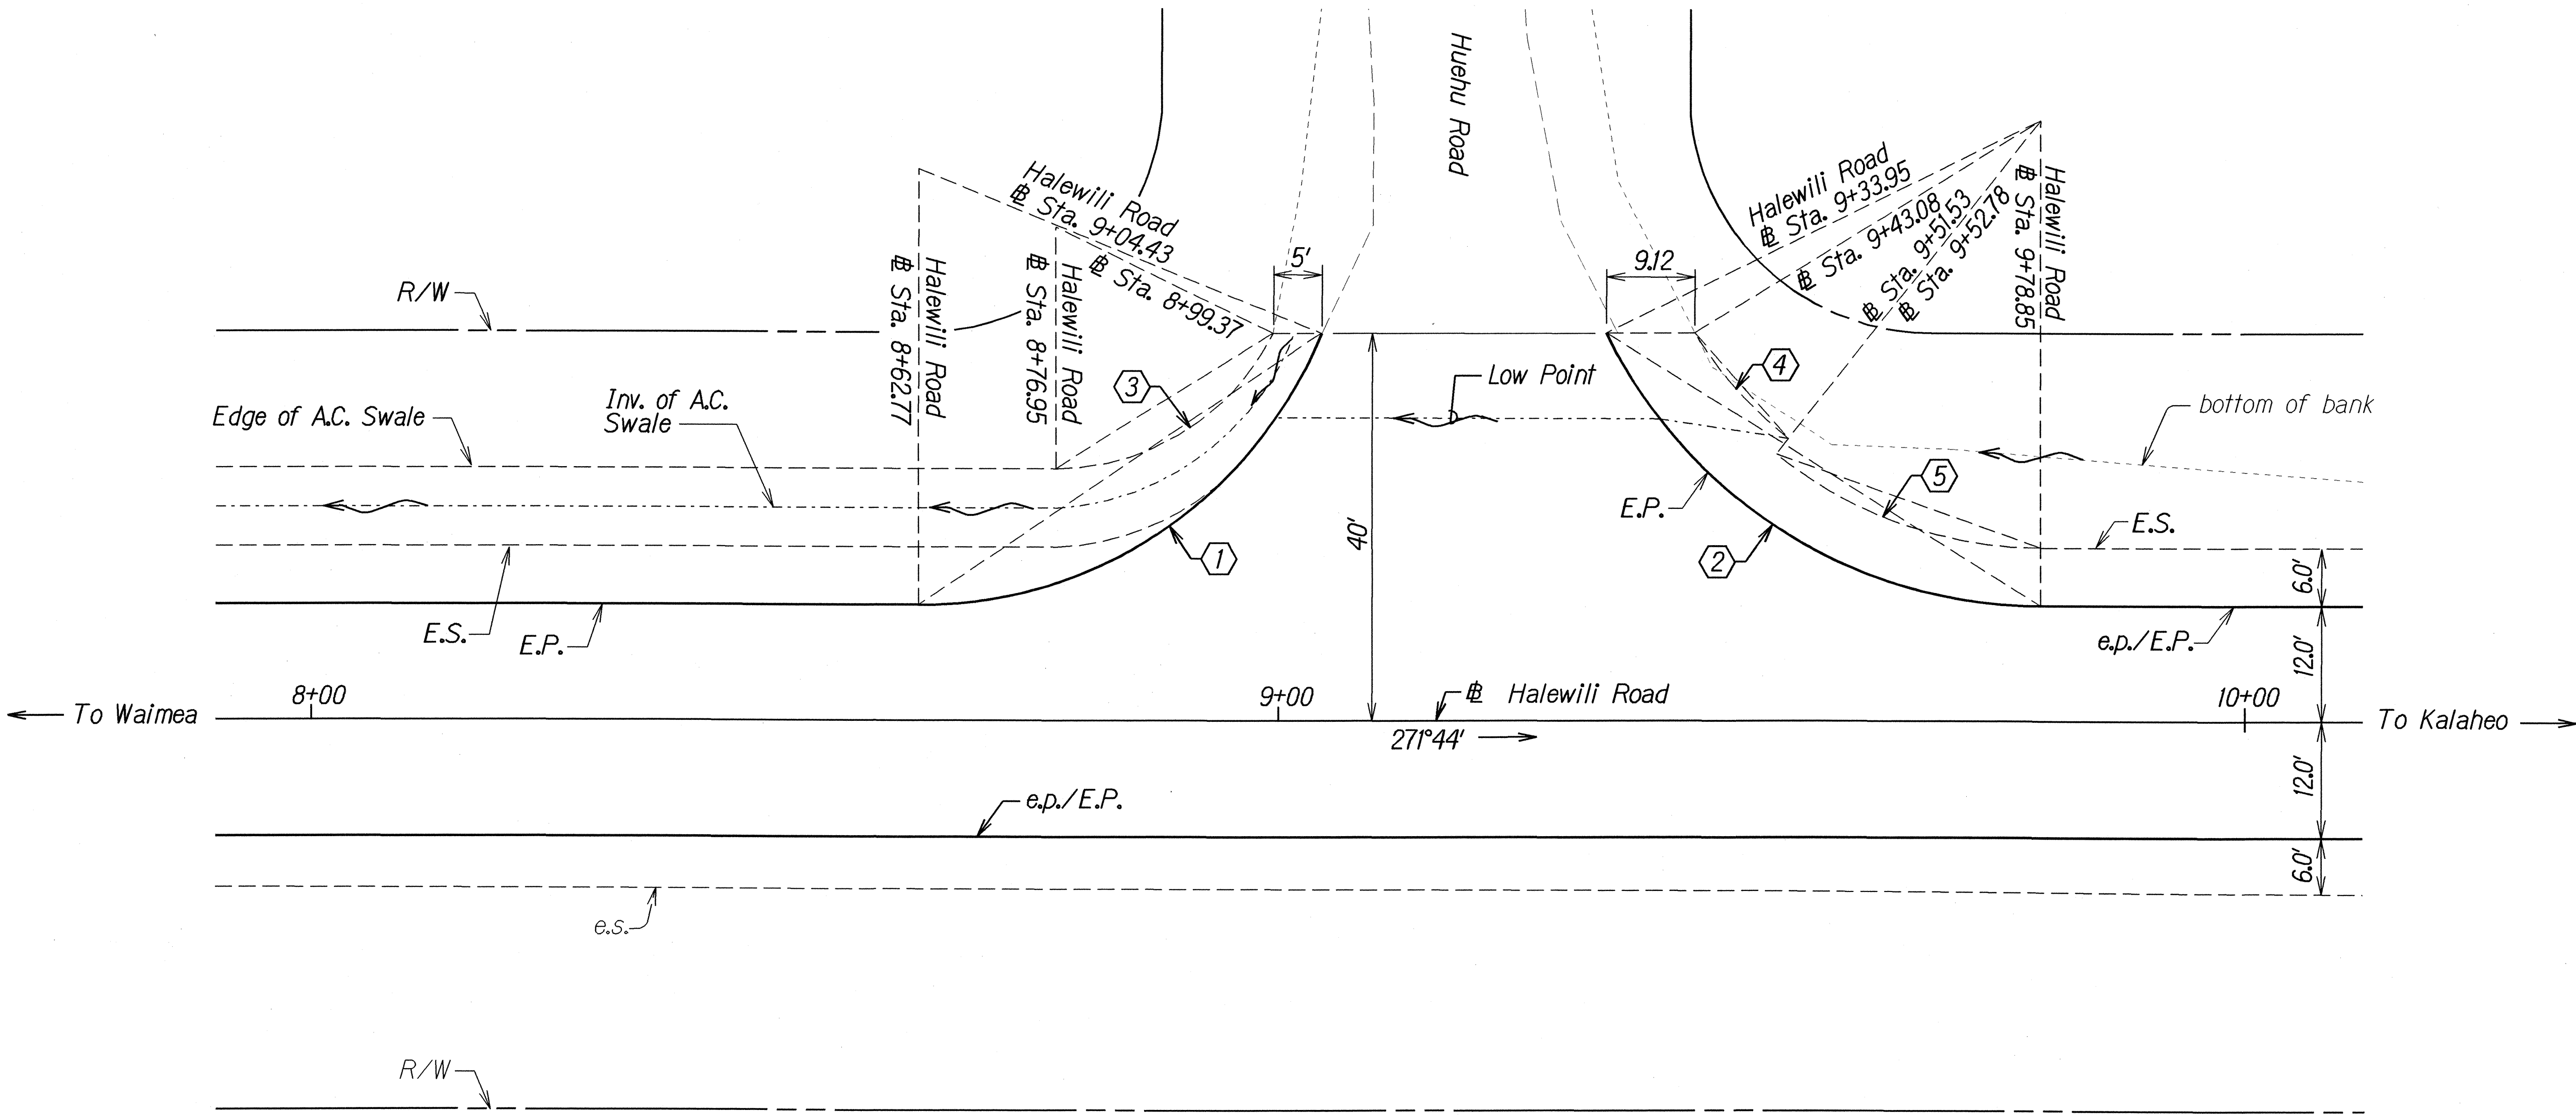

BENCHMARK:
"Γ" cut on the southwest corner of the existing downstream concrete wall at Kaunualii Highway - Halewili Road intersection. (Elev. = 111.10)

ORIGINAL PLAN	SURVEY PLOTTED BY	DATE
NOTE BOOK	DRAWN BY E. A. A. A.	7/03
DESIGNED BY E. A. A. A.		
CHECKED BY		

STATE OF HAWAII
DEPARTMENT OF TRANSPORTATION
HIGHWAYS DIVISION

STRIPING LAYOUT
AT HUEHU INTERSECTION
HALEWILI ROAD RESURFACING
Kaunualii Highway to Vicinity of M.P. 1
Project No. 540A-01-02M

Scale: 1" = 10'
Date: July, 2003

SHEET No. 2 OF 2 SHEETS