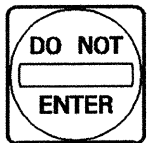
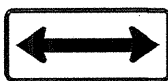


FED. ROAD DIST. NO.	STATE	PROJ. NO.	FISCAL YEAR	SHEET NO.	TOTAL SHEETS
HAWAII	HAW.	540A-01-02M	2004	39	39

TRAFFIC SIGN SUMMARY					
SIGN NO.	MESSAGE	QUANTITY			
		10 SQ. FT. OR LESS		GREATER THAN 10 SQ. FT.	
		W/POST	W/O POST	W/POSTS	W/O POSTS
R1-1	STOP	8			
R1-2	YIELD	1			
R2-1(25)	SPEED LIMIT 25			1	
R2-1(35)	SPEED LIMIT 35			3	
R2-1(45)	SPEED LIMIT 45			1	
R2-1(50)	SPEED LIMIT 50			4	
R2-5B(25)	REDUCED SPEED 25			1	
R2-5B(35)	REDUCED SPEED 35			3	
R3-1		2			
R3-1E	NO RIGHT TURN		2		
R3-2		1			
R3-2E	NO LEFT TURN		1		
R4-7		3			
R4-7E	KEEP RIGHT		2		
R5-1		2			
R16-1	BUCKLE UP - IT'S THE LAW			1	
W1-7 (with 2 Posts)		1			
W2-2(L)		1			
W2-2(R)		1			
W3-1A		1			
W16-8	HUEHU ROAD		2		
CW23-1		2			
TOTAL		23	7	14	

CONSTRUCTION SIGN SUMMARY			
SIGN NO.	MESSAGE	W/POSTS	W/O POST
CW20-1(d)	ROAD WORK AHEAD	3	—
CG20-2A	END ROAD WORK	3	—
TOTAL		6	0

STREET NAME SIGN SUMMARY	
STREET NAME	QUANTITY
HUEHU RD	1
TOTAL	1

Note: Street Name Sign shall be installed on regulatory sign (Stop Sign).

ROUTE MARKER SUMMARY					
SIGN ASSEMBLY	SIGN NO. AND MESSAGE	TYPE A ASSEMBLY		TYPE B ASSEMBLY	
		W/POST	W/O POST	W/POST	W/O POST
RMA-1	MI-6(50)  M6-4 	1	—	—	—
RMA-2	MI-6(50)  M6-3  MI-6(540)  M6-2 	—	—	1	—
RMA-3	M2-1  MI-6(50) 	1	—	—	—
TOTAL		2	0	1	0

REFLECTOR MARKER SUMMARY						
TYPE	QUANTITY					
	W/O POST		W/FLEXIBLE POST		W/STEEL POST	
	YELLOW	WHITE	YELLOW	WHITE	YELLOW	WHITE
RM-2	—	—	—	—	—	—
RM-3	73	—	—	—	—	—
RM-4	—	—	—	—	—	—
*OM, Type II	100	—	—	—	—	—

*Install Object Marker (OM-II) w/o steel post on all utility poles and trees that are located within 30 feet of the edge of paved shoulder. Utility poles and trees may or may not be shown on the plans.

MILEPOST MARKER SUMMARY			
SIGN NO. AND MESSAGE		QUANTITY	
		W/POST	W/O POST
D10-1	2	1	—
D10-7	540	—	—
D10-1	3	1	—
D10-7	540	—	—
D10-2	3.95	1	—
D10-7	540	—	—
TOTAL		3	0

Note: All Mile Post Markers shall be installed bi-directionally.

STATE OF HAWAII
DEPARTMENT OF TRANSPORTATION
HIGHWAYS DIVISION

TRAFFIC SUMMARIES

HALEWILI ROAD RESURFACING
Kauaualii Highway to Vicinity of M.P. 1
Project No. 540A-01-02M

Date: July, 2003

SHEET No. 1 OF 1 SHEETS