
FED. ROAD DIST. NO.	STATE	FED. AID PROJ. NO.	FISCAL YEAR	SHEET NO.	TOTAL SHEETS	
HAWAII	HAW.	STP-0540(2)	2004	16	23	

QUANTITY SUMMARY

ITEM NO.	ITEM	UNIT	6	7	8	9	10	TOTAL
202.0240	REMOVAL OF GUARDRAIL AND STEEL POSTS	LF	150	350	375	325	275	1475
304.1110	AGGREGATE BASE	CY		40				40
401.0500	ASPHALT CONCRETE PAVEMENT, MIX NO. IV	TON	ľ	17	10.5	43	12.5	83
507.0500	GUARDRAIL, TYPE 3 THRIE-BEAM	LF		100				100
606.3130	GUARDRAIL, STRONG POST WITH W-BEAM	LF	150	175	475	1312.5	450	2562.5
			·					
606.7010	TERMINAL SECTION, TYPE 'G' WITH ROUNDED END	EACH	2	3	1	2	2	10
606.7030	TERMINAL SECTION, TYPE FLEAT-350	EACH	4	3	7	8	6	28
							·	
<i>621.4105</i>	REFLECTOR MARKER (RM-5)	EACH	5	10	20	60	14	109
<i>621.8000</i>	RELOCATE EXISTING REFLECTOR MARKER (RM-4) WITH NEW STEEL POST	EACH		4				4

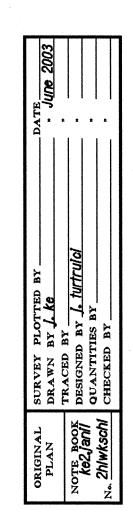

DD9 - Highway Design Section

DEPARTMENT OF TRANSPORTATION
HIGHWAYS DIVISION

QUANTITY SUMMARIES

<u>HALEWILI ROAD</u>

<u>Guardrail and Shoulder Improvements</u>

<u>Federal Aid Project No. STP-0540(2)</u>

Scale: None

Date: June 2003

SHEET No. 1 OF 1 SHEETS