



FED. ROAD DIST. NO.	STATE	FED. AID PROJ. NO.	FISCAL YEAR	SHEET NO.	TOTAL SHEETS
HAWAII	HAW.	STP-0540(3)	2006	10	12

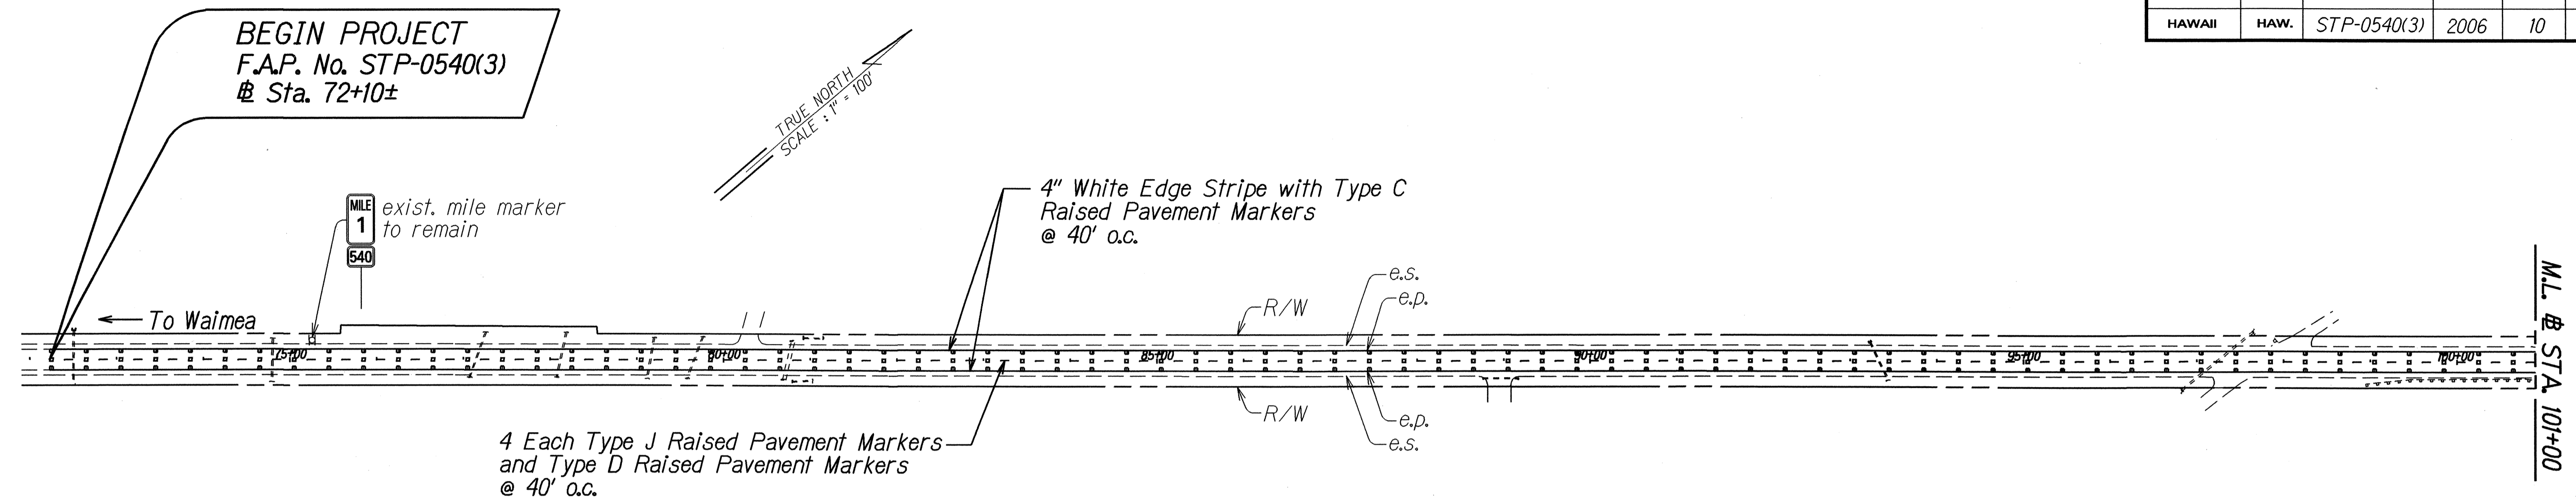

NOTE: See Plan Sht. #12 for Work Zone Signing Plan, Notes and Details for the beginning of project.

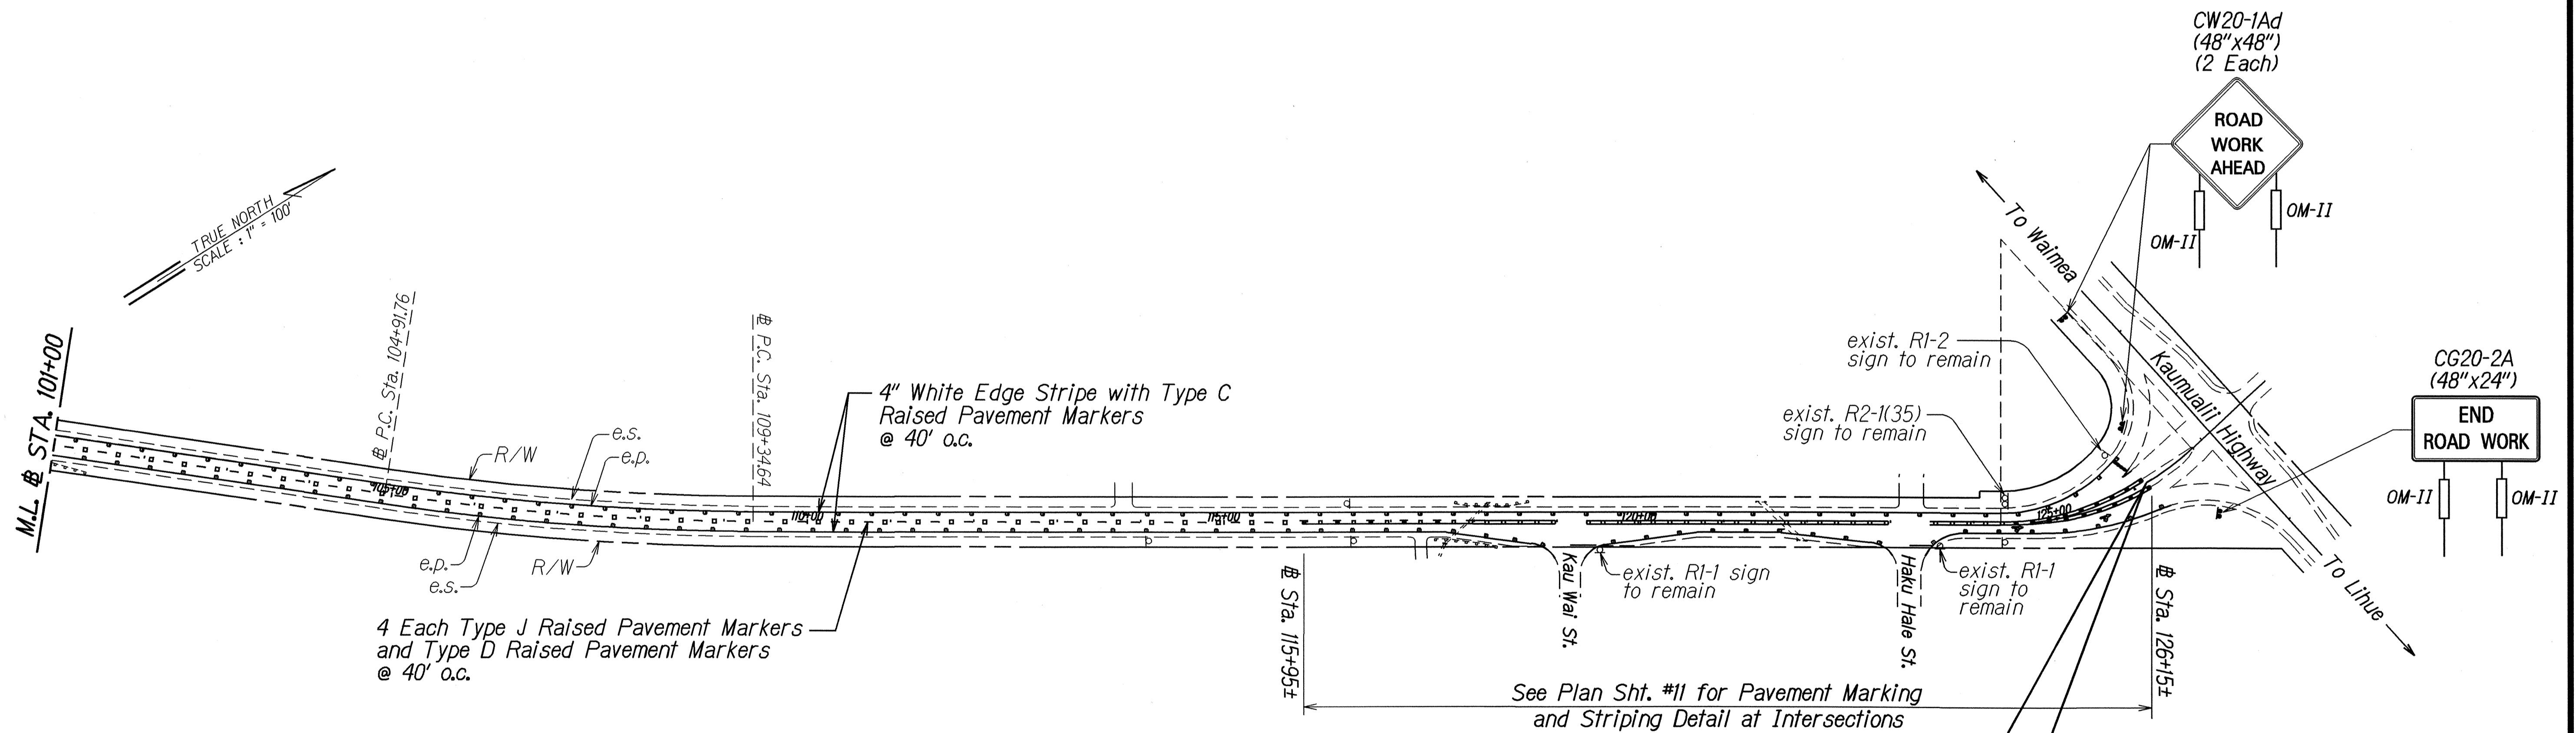

**END PROJECT**  
F.A.P. No. STP-0540(3)  
@ Sta. 126+15±

STATE OF HAWAII  
DEPARTMENT OF TRANSPORTATION  
HIGHWAYS DIVISION

**PAVEMENT MARKING PLAN**

HALEWILI ROAD  
PAVEMENT PREVENTIVE MAINTENANCE  
Vicinity of M.P. 1.0 to Kaunualii Highway  
Federal-Aid Project No. STP-0540(3)

Scale: 1" = 100'      Date: April 2006

SURVEY PLOTTED BY	DATE
DRAWN BY	
TRACED BY	
QUANTITIES BY	
CHECKED BY	
ORIGINAL PLAN	
NOTE BOOK	
NO. / TOTAL	
DATE	