


FED. ROAD DIST. NO.	STATE	FED. AID PROJ. NO.	FISCAL YEAR	SHEET NO.	TOTAL SHEETS
HAWAII	HAW.	STP-0540(3)	2006	8	12

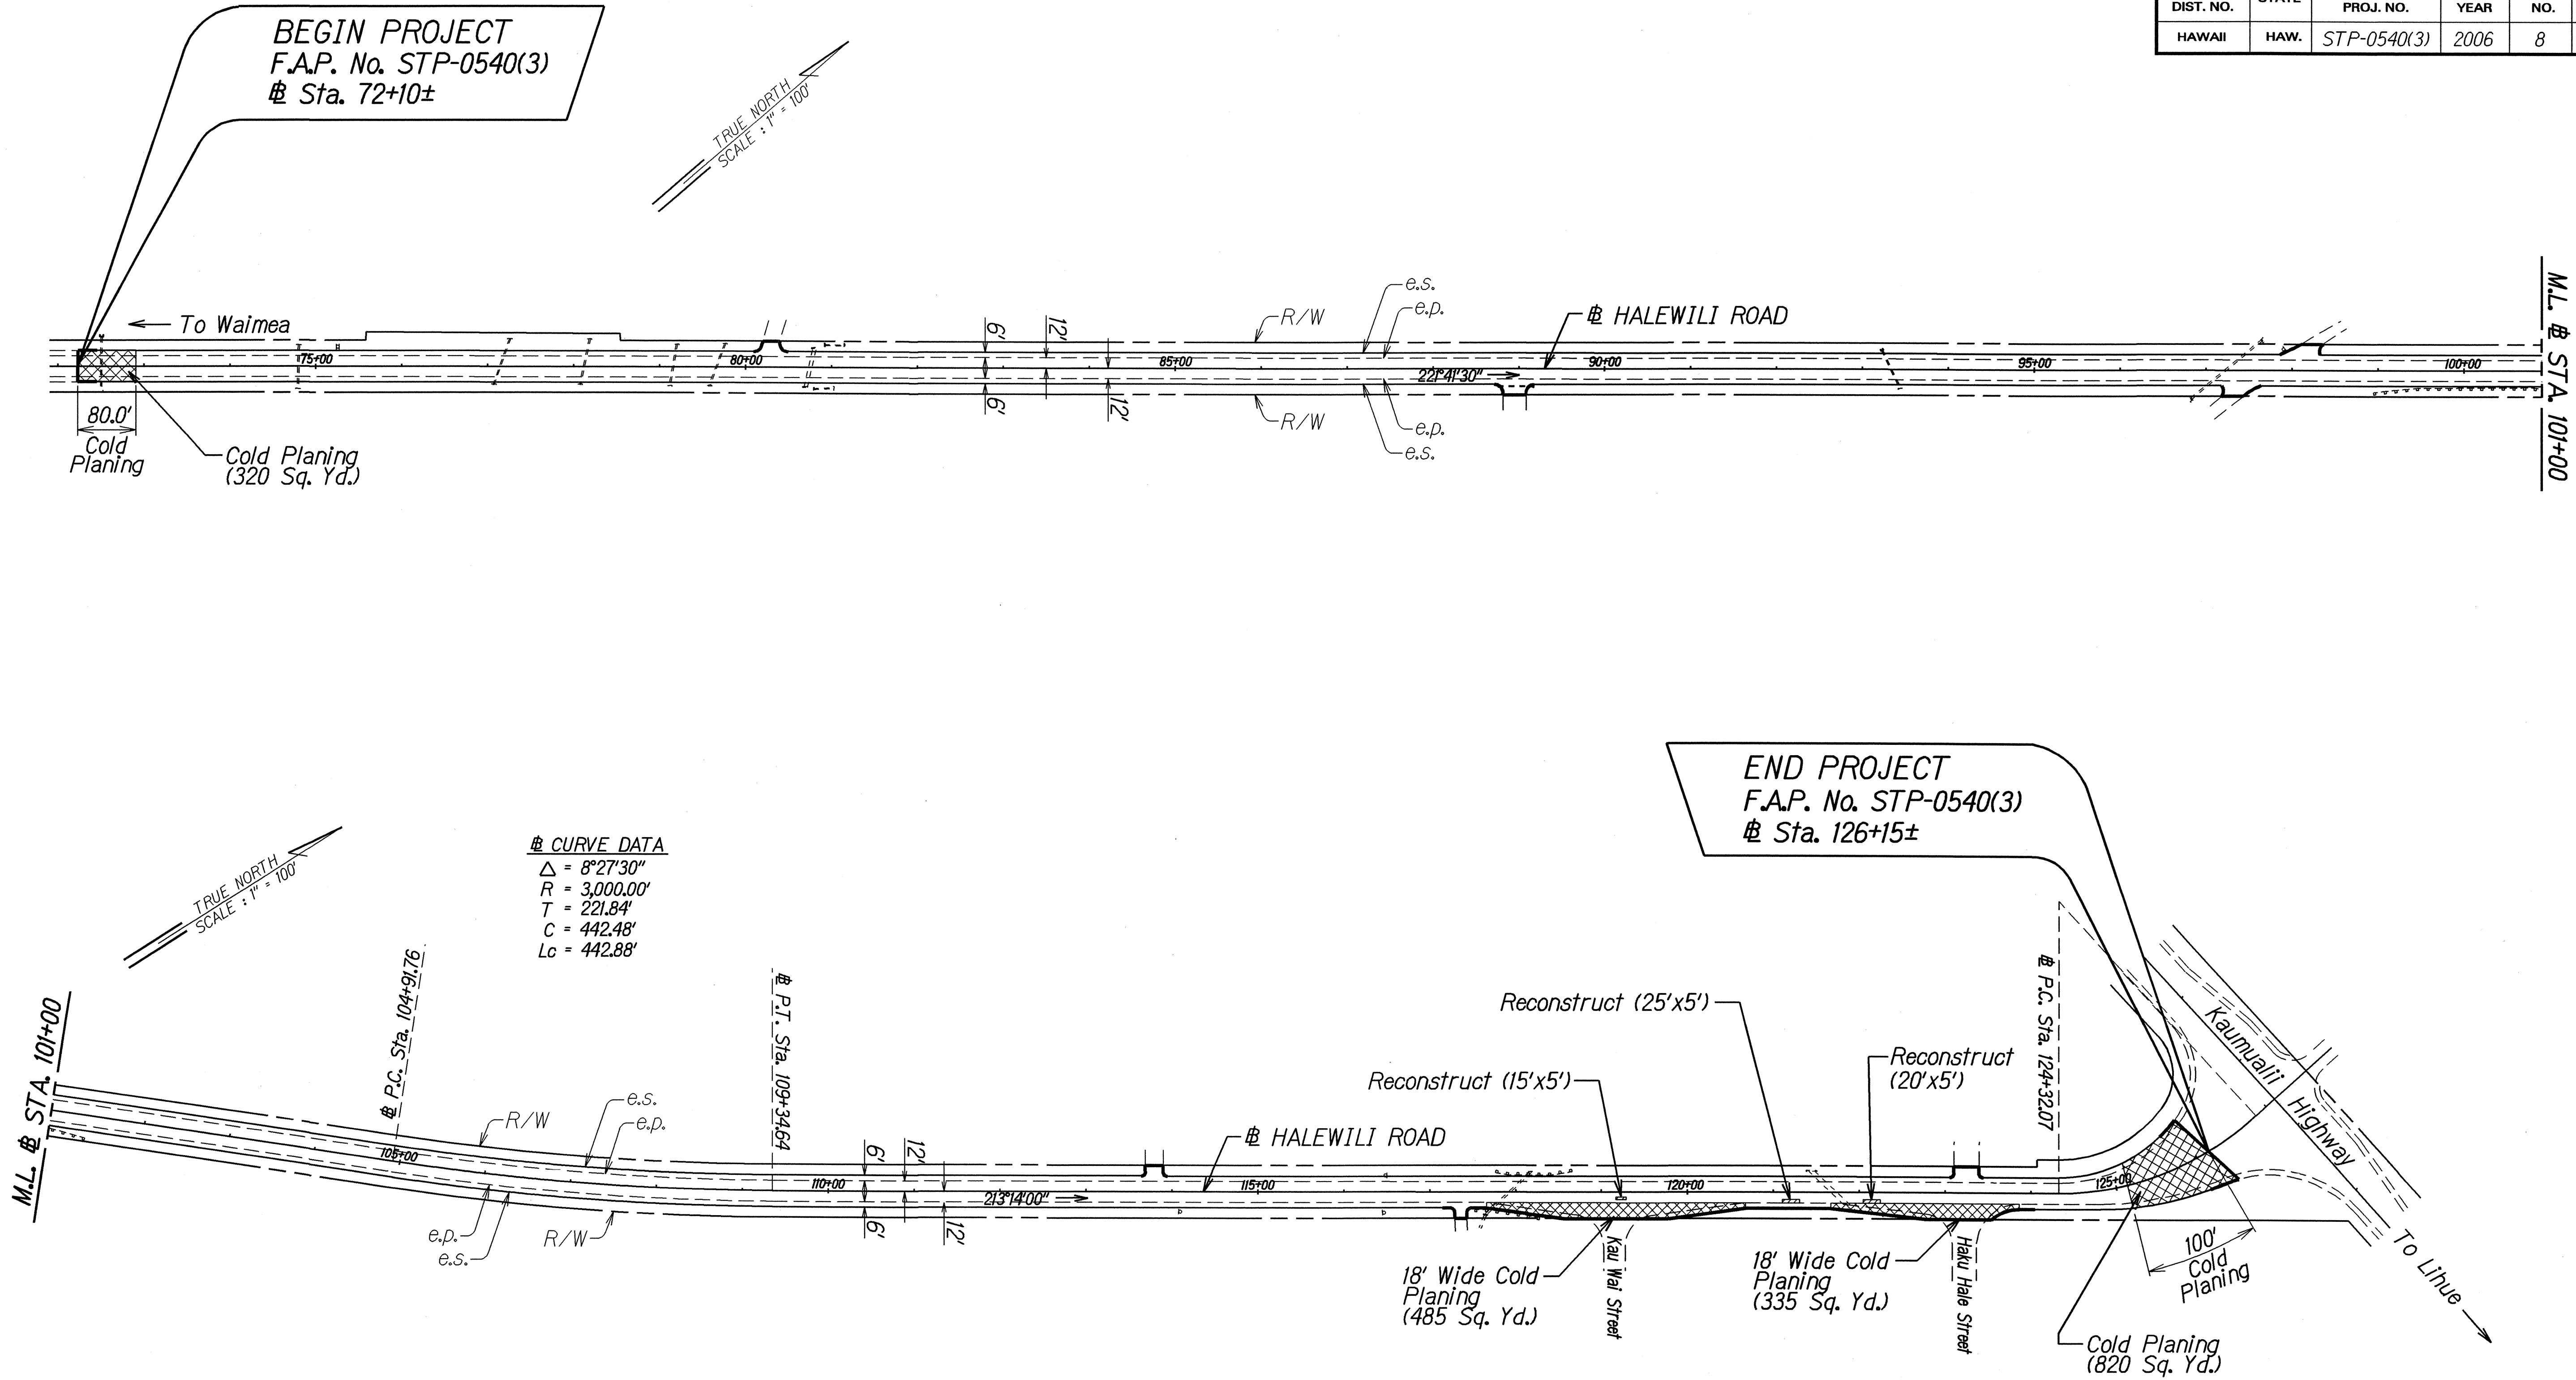

DATE	4/06
SURVEY PLOTTED BY	
DRAWN BY	
DESIGNED BY	
CHECKED BY	
ORIGINAL PLAN	
NOTE BOOK	
DESIGNED BY	
CHECKED BY	
DATE	4/06

STATE OF HAWAII
DEPARTMENT OF TRANSPORTATION
HIGHWAYS DIVISION

ROADWAY PLAN

HALEWILI ROAD

PAVEMENT PREVENTIVE MAINTENANCE

Vicinity of M.P. 1.0 to Kaunualii Highway

Federal-Aid Project No. STP-0540(3)

Scale: 1" = 100' Date: April 2006

SHEET No. 1 OF 1 SHEETS