


ROAD DIST. NO.	STATE	PROJ. NO.	FISCAL YEAR	SHEET NO.	TOTAL SHEETS
HAWAII	HAW	501A-01-01	1967	2	2

GENERAL NOTES

- In general, existing paved sections adjacent to the edge of pavement and within the highway rights-of-way including approach roads, driveways and other previously paved areas requiring resurfacing, as determined by the Engineer, shall be resurfaced.
- Grading and placing of base course for new approaches, if any, shall be done by State Maintenance Forces.
- Minimum thickness of A.C. Pavement for resurfaced and new approaches shall be 3/4" and 2", respectively.
- Pockets in existing macadam pavement shall be leveled prior to laying of A.C. Pavement.
- Trimming and dressing of shoulders shall not be paid for separately, but shall be considered incidental to Asphalt Concrete Pavement Mix No. V.

TYPICAL ROAD SECTION STA. 1+20 TO 5+50

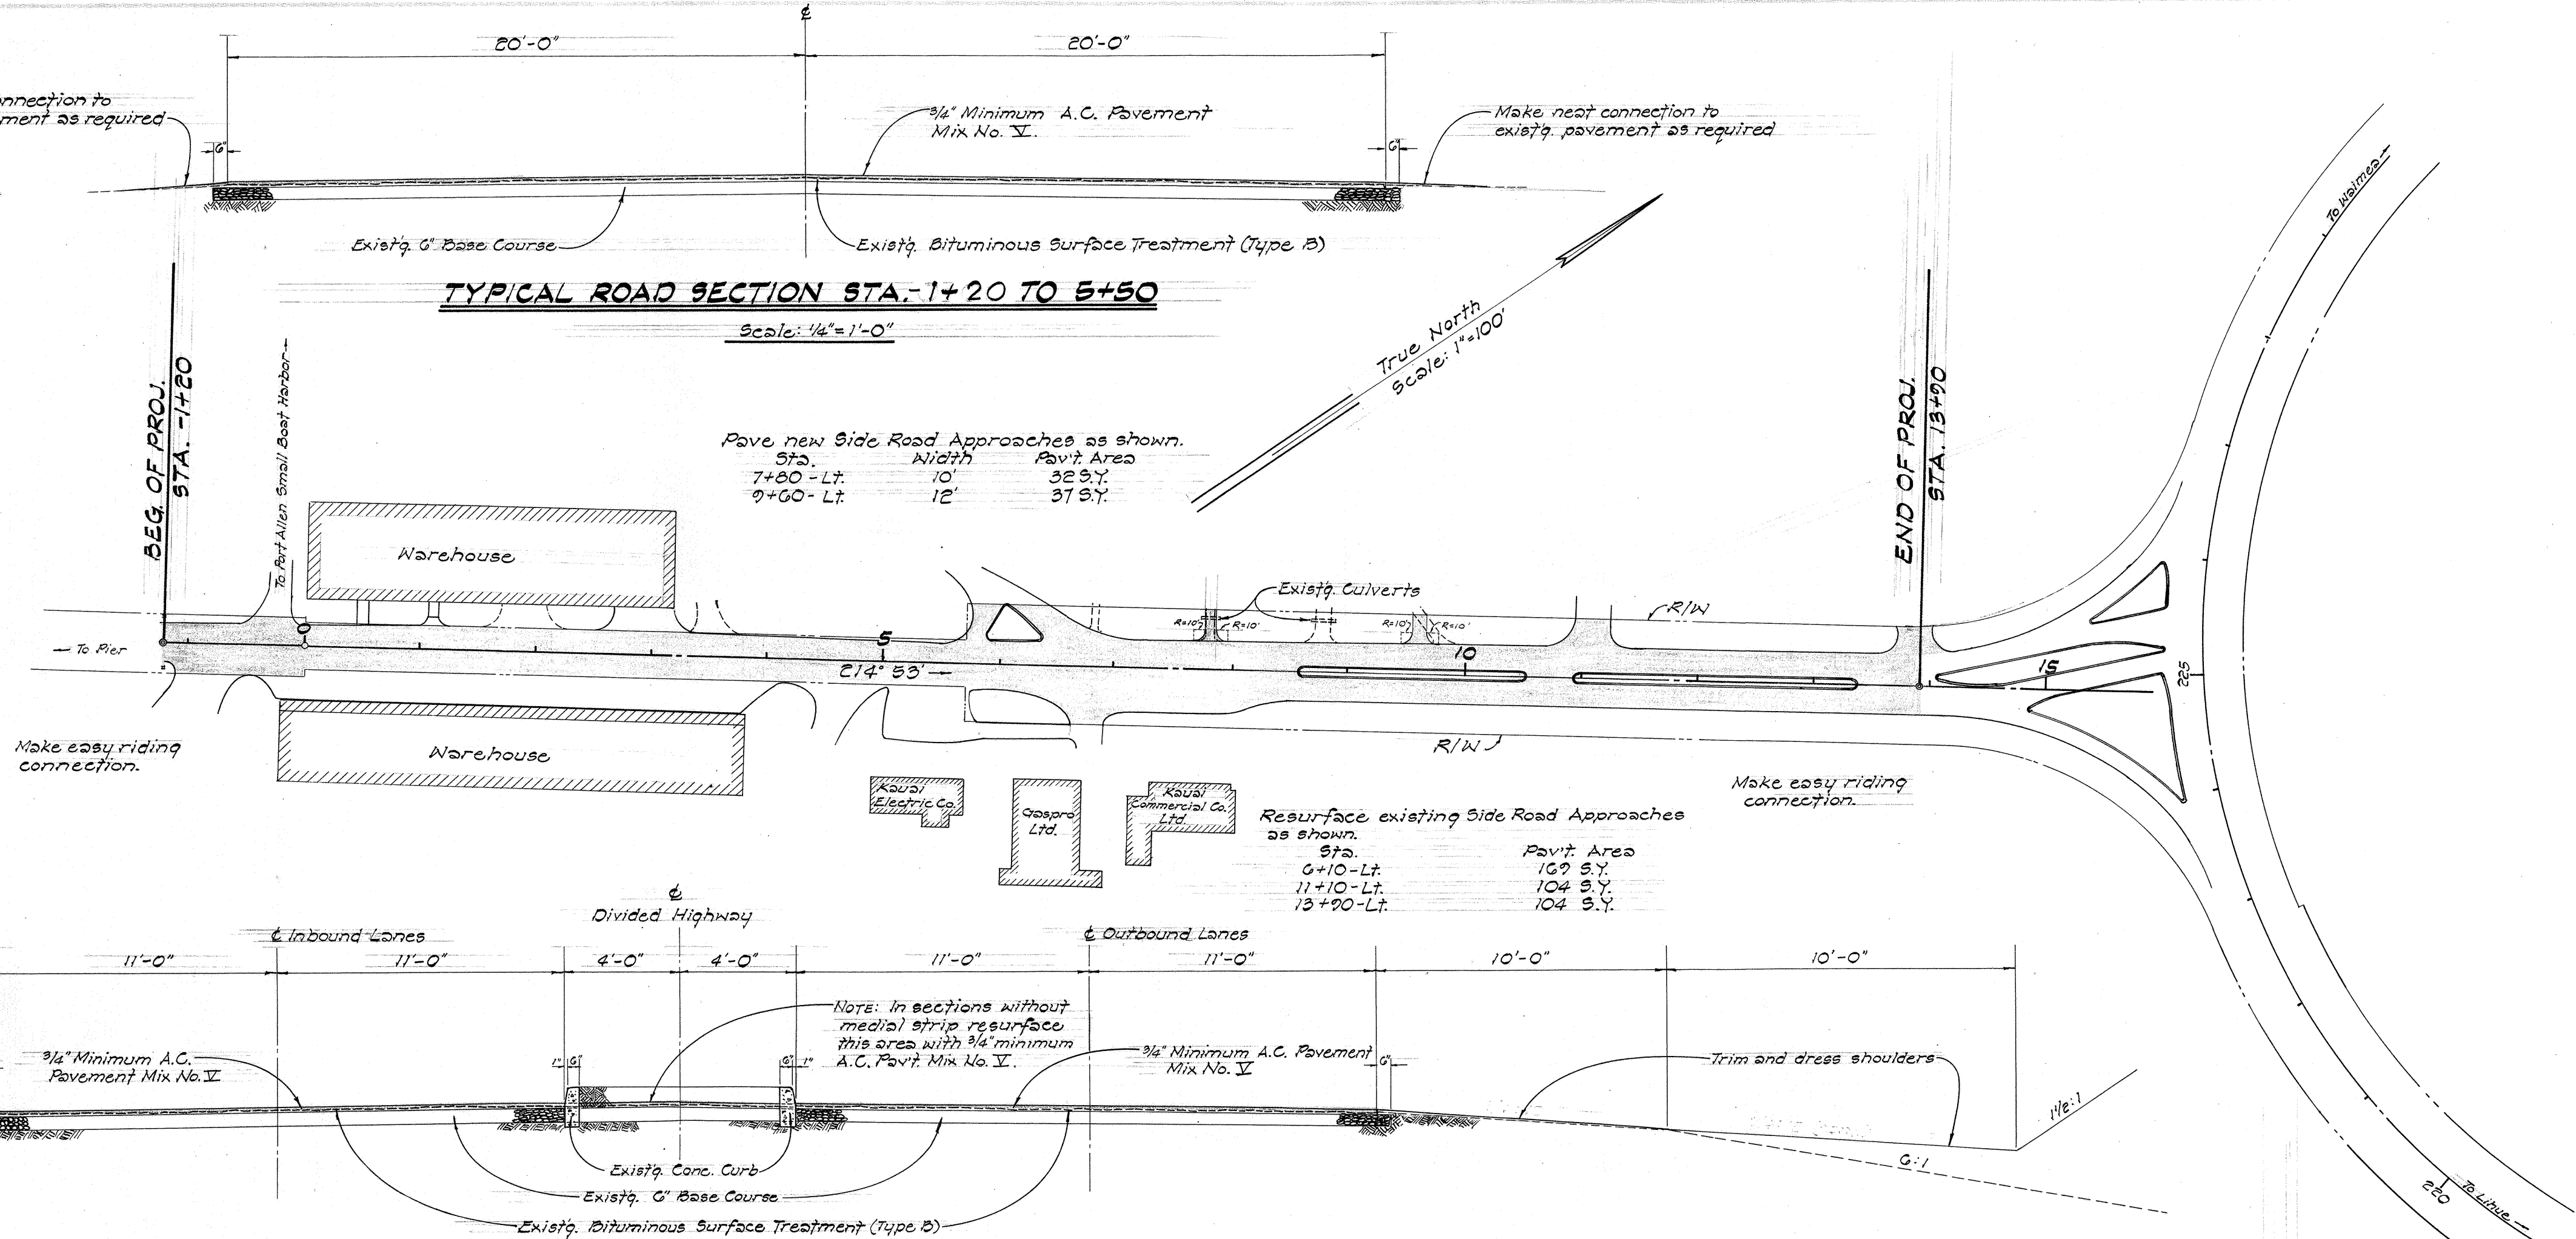

TYPICAL ROAD SECTION ON DIVIDED HIGHWAY

