


FED. ROAD DIST. NO.	STATE	PROJ. NO.	FISCAL YEAR	SHEET NO.	TOTAL SHEETS
HAWAII	HAW.	541A-01-04M	2004	15	25

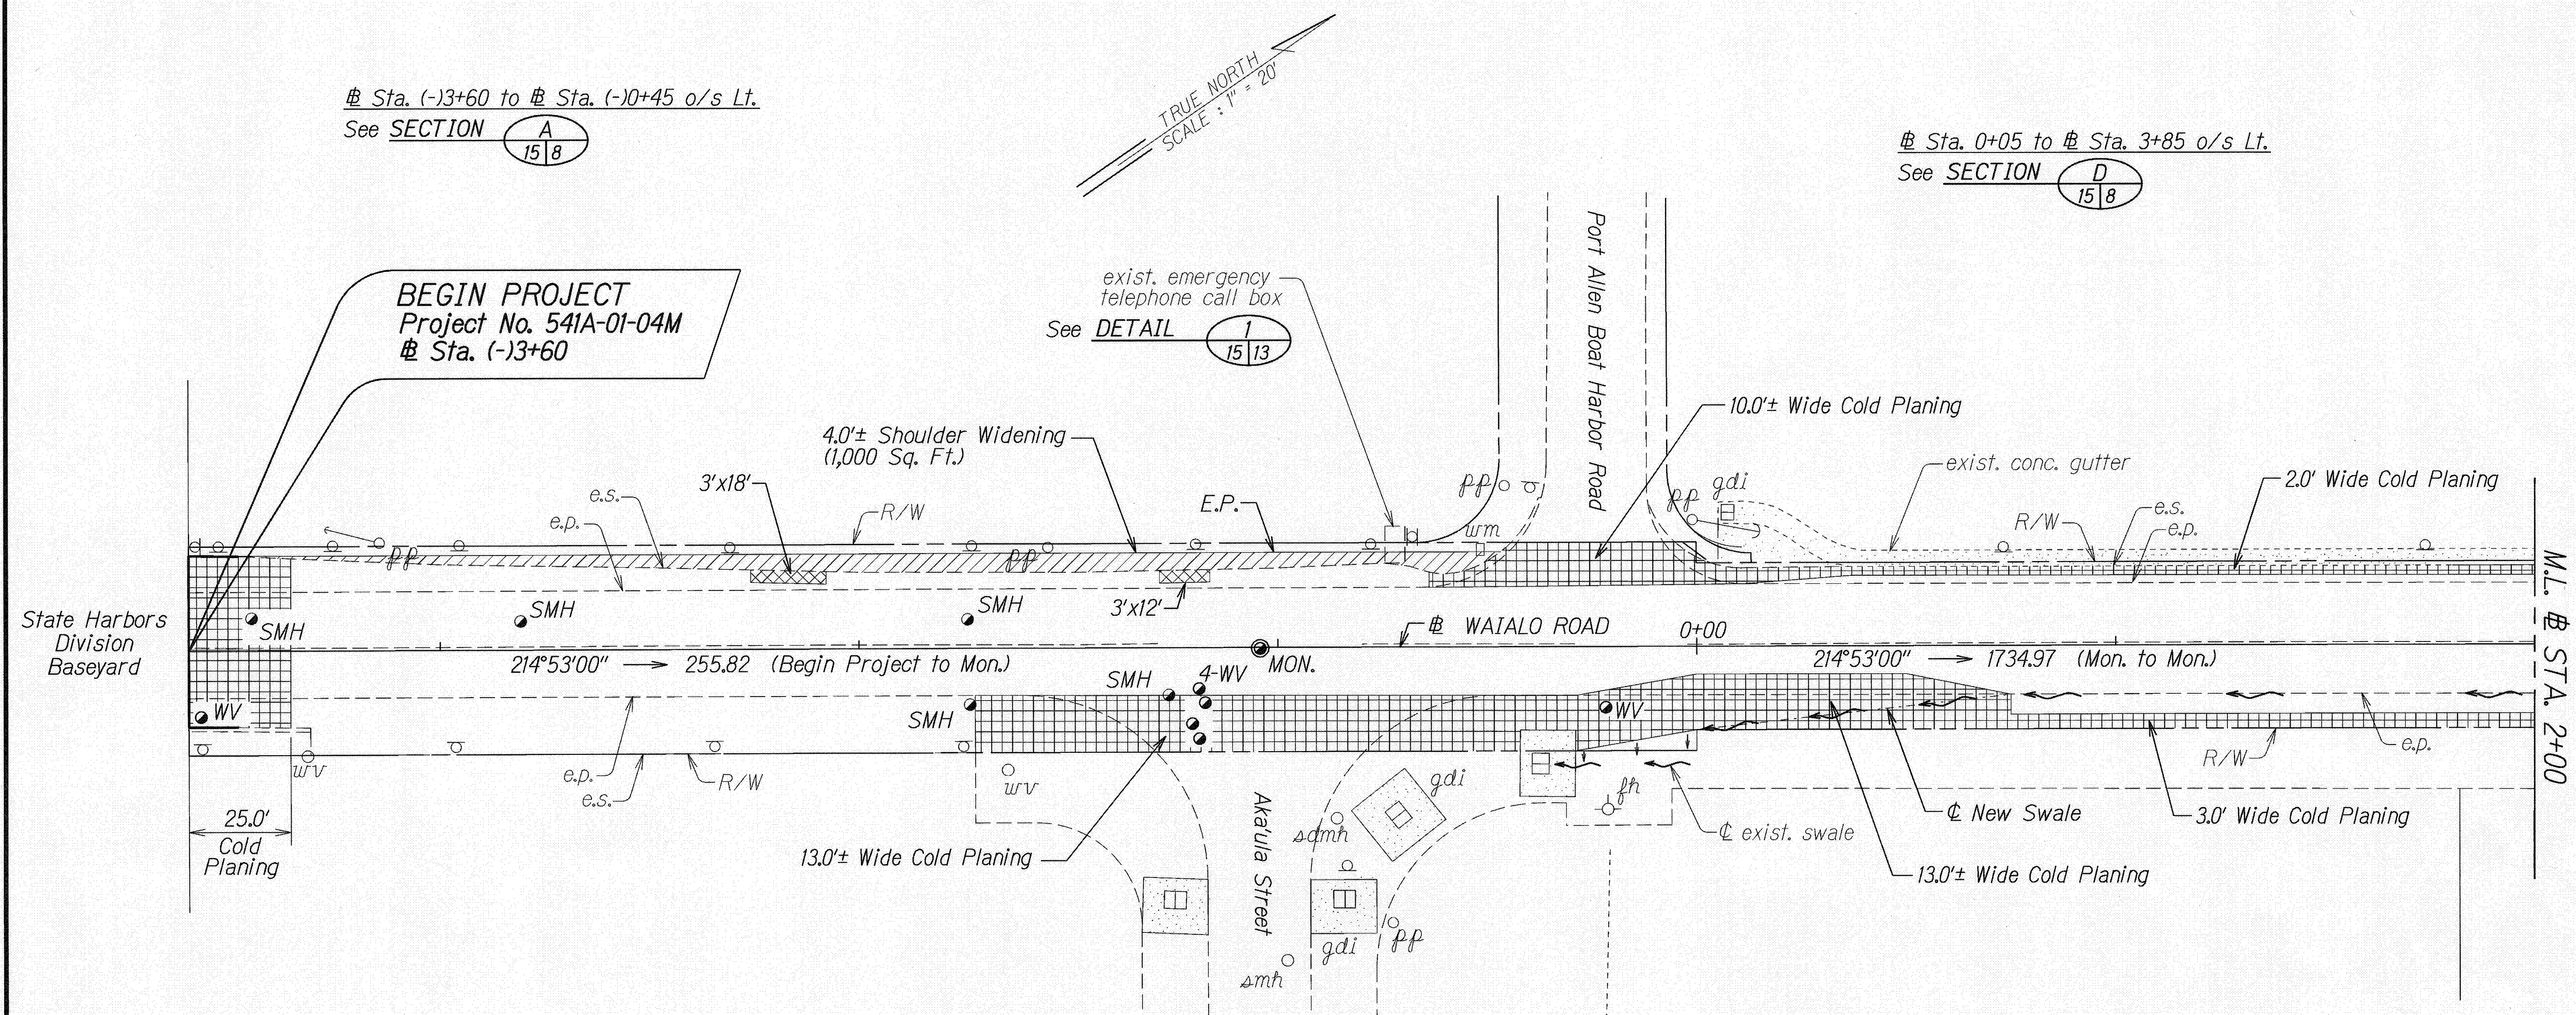

Sta. (-)3+60 to Sta. (-)3+30 o/s Rt.
See SECTION B/15/8

Sta. (-)3+30 to Sta. (-)1+70 o/s Rt.
See SECTION C/15/8

Sta. (-)0+30 to Sta. 0+00 o/s Rt.
See SECTION E/15/9

Sta. 0+75 to Sta. 3+70 o/s Rt.
See SECTION G/15/9

Sta. 0+00 to Sta. 0+75 o/s Rt.
See SECTION F/15/9

RECEIVED:
Bureau of Water
FOR MANAGER & CHIEF ENGINEER
DEPT. OF WATER, COUNTY OF KAUAI
3/11/08
DATE


APPROVED:
Wayne Huiang
for Manager & Chief Engineer
Department of Water
3/23/04
Date

BENCHMARK: "+" in concrete base of existing sewer manhole at the north end of curbed island at the Kaumualii Highway - Waialo Road intersection.
Elev. = 77.94

STATE OF HAWAII DEPARTMENT OF TRANSPORTATION HIGHWAYS DIVISION	
ROADWAY PLAN	
WAIALO ROAD RESURFACING Vicinity of Port Allen Project No. 541A-01-04M	
Scale: 1" = 20'	Date: March 2004
SHEET No. 1 OF 4 SHEETS	

ORIGINAL PLAN	DATE: March 2004
SURVEY PLOTTED BY	
DESIGNED BY	
QUANTITIES BY	
CHECKED BY	

FED. ROAD DIST. NO.	STATE	PROJ. NO.	FISCAL YEAR	SHEET NO.	TOTAL SHEETS
HAWAII	HAW.	541A-01-04M	2004	16	25

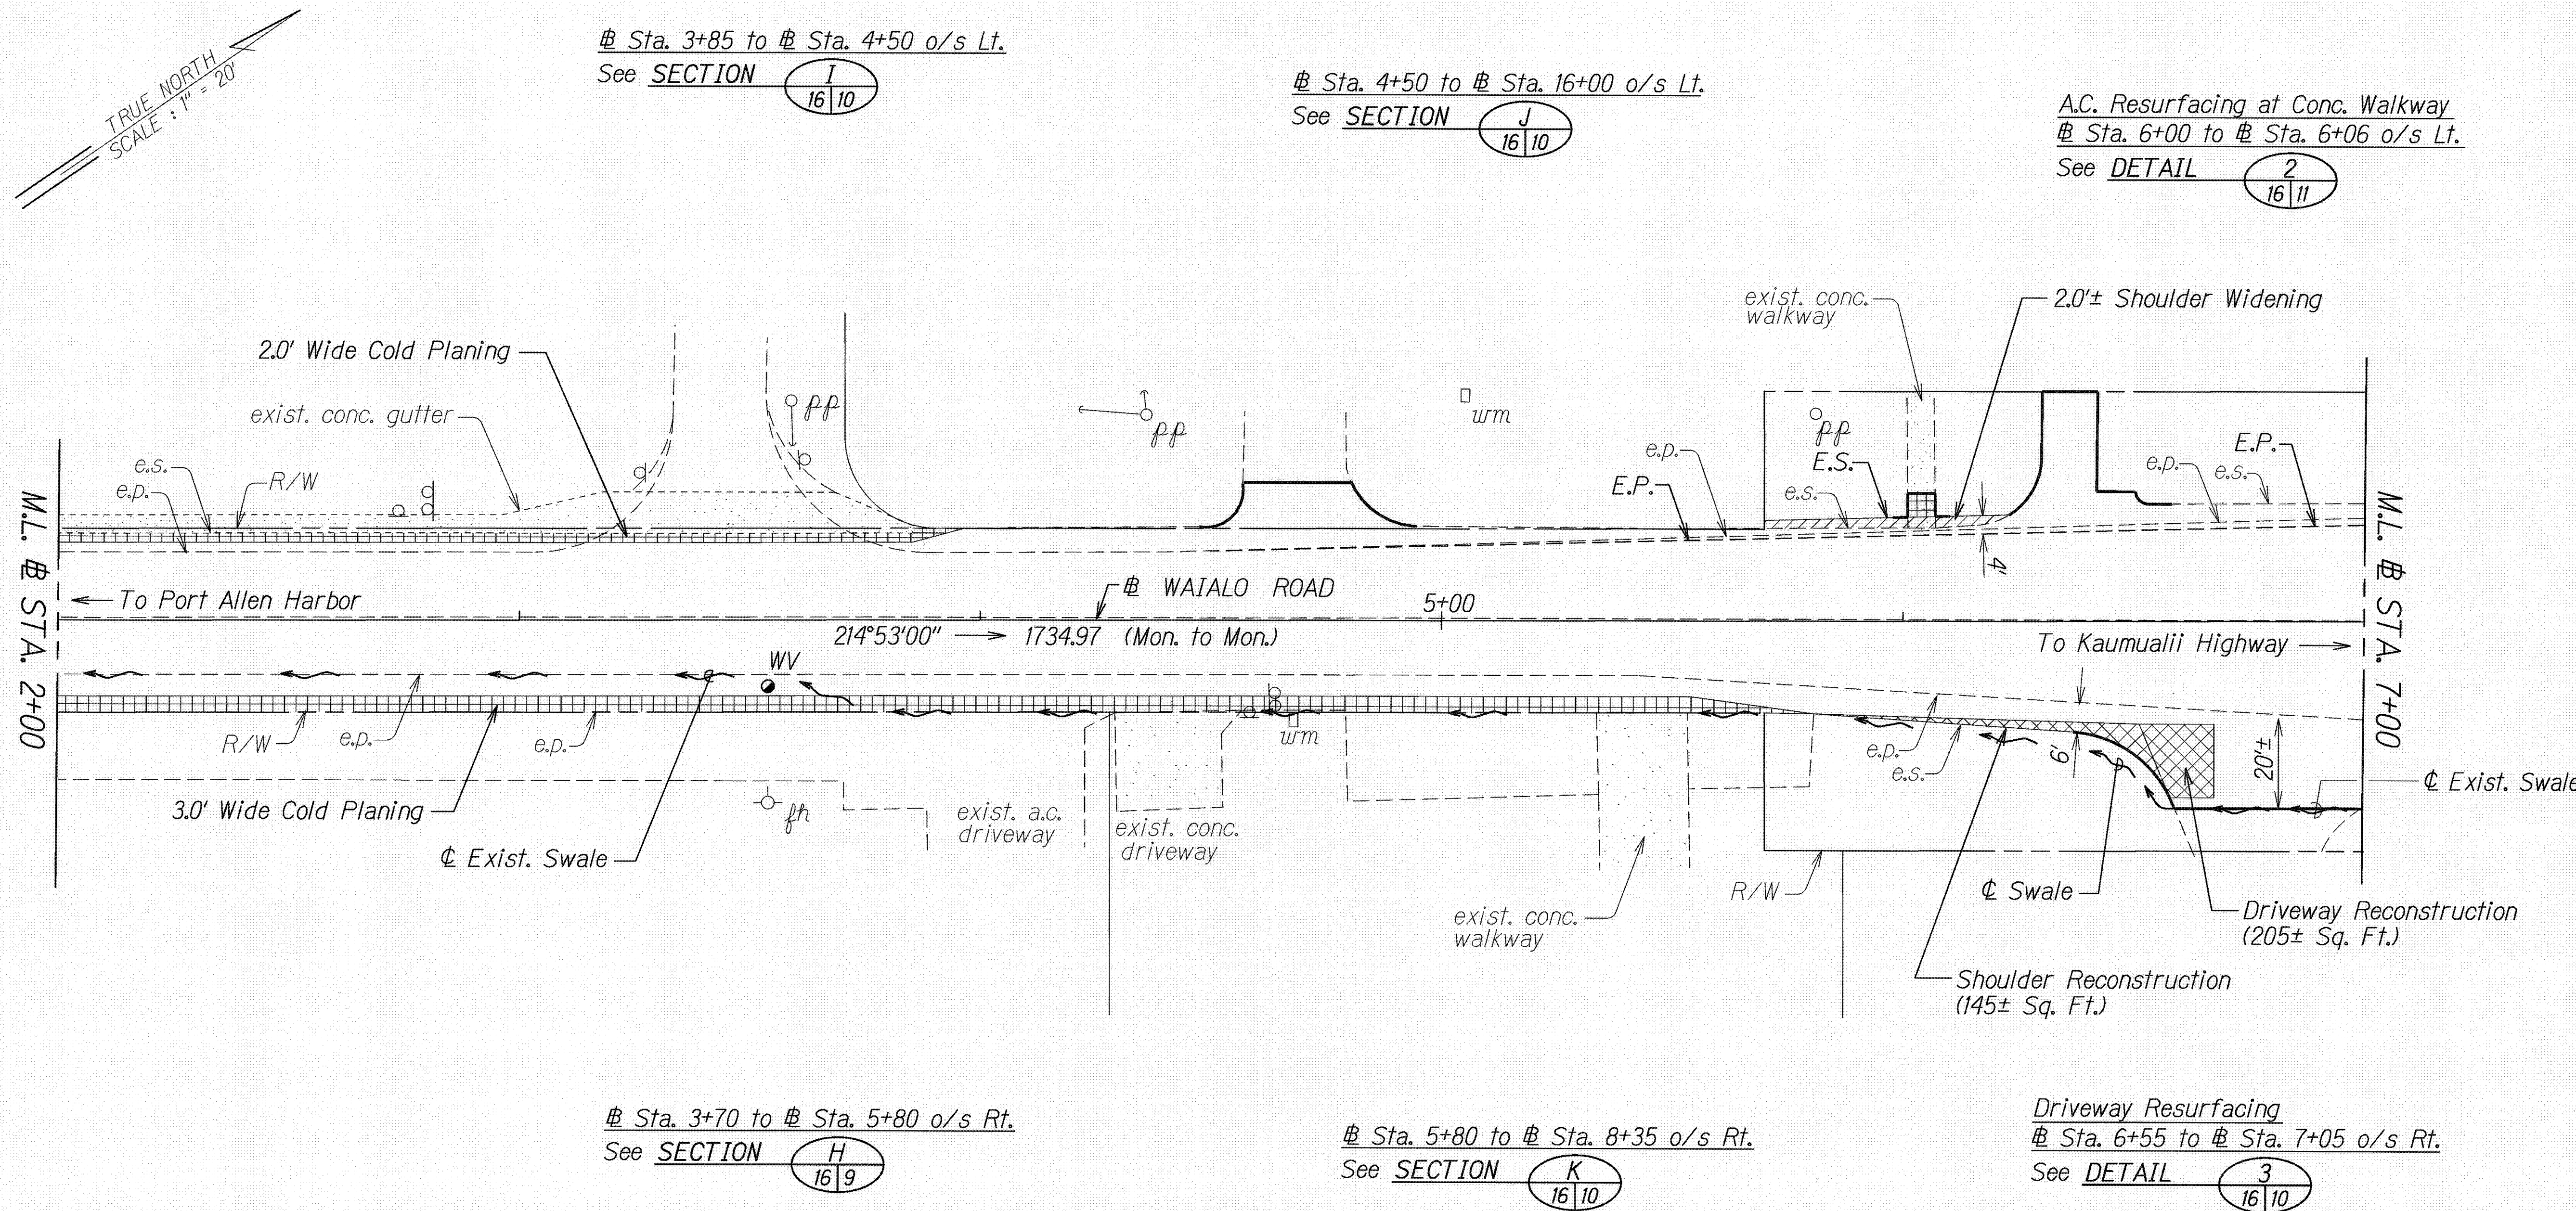

Sta. 3+70 to Sta. 5+80 o/s Rt.
See SECTION H
16/9

Sta. 5+80 to Sta. 8+35 o/s Rt.
See SECTION K
16/10

Driveway Resurfacing
Sta. 6+55 to Sta. 7+05 o/s Rt.
See DETAIL 3
16/10

DATE: March 2004
SURVEY PLOTTED BY: [Signature]
DRAWN BY: [Signature]
DESIGNED BY: [Signature]
CHECKED BY: [Signature]
NOTED BY: [Signature]
DATE: 3/11/08



BENCHMARK: "+" in concrete base of existing sewer manhole at the north end of curbed island at the Kaumualii Highway - Waialo Road intersection. Elev. = 77.94

RECERTIFIED:
Bruce Inoué
EX MANAGER CHIEF ENGINEER
DEPT. OF WATER, COUNTY OF KAUAI
3/11/08
DATE

APPROVED:
Wayne Hinguen
Manager & Chief Engineer
Department of Water
3/23/04
Date

STATE OF HAWAII
DEPARTMENT OF TRANSPORTATION
HIGHWAYS DIVISION
ROADWAY PLAN
WAIALO ROAD RESURFACING
Vicinity of Port Allen
Project No. 541A-01-04M
Scale: 1" = 20' Date: March 2004
SHEET No. 2 OF 4 SHEETS

FED. ROAD DIST. NO.	STATE	PROJ. NO.	FISCAL YEAR	SHEET NO.	TOTAL SHEETS
HAWAII	HAW.	541A-01-04M	2004	17	25

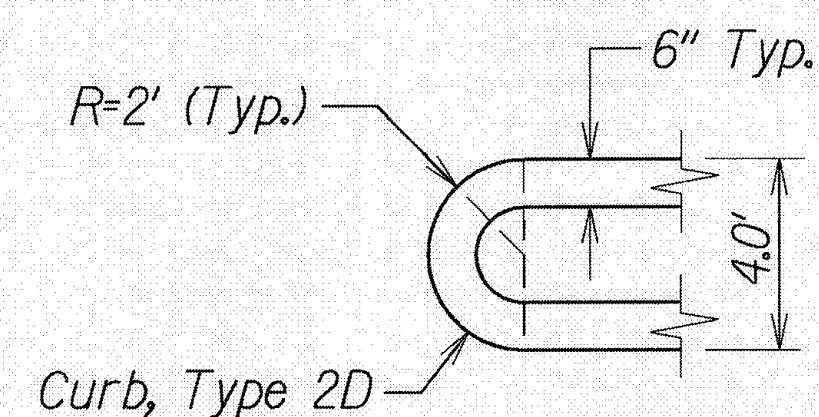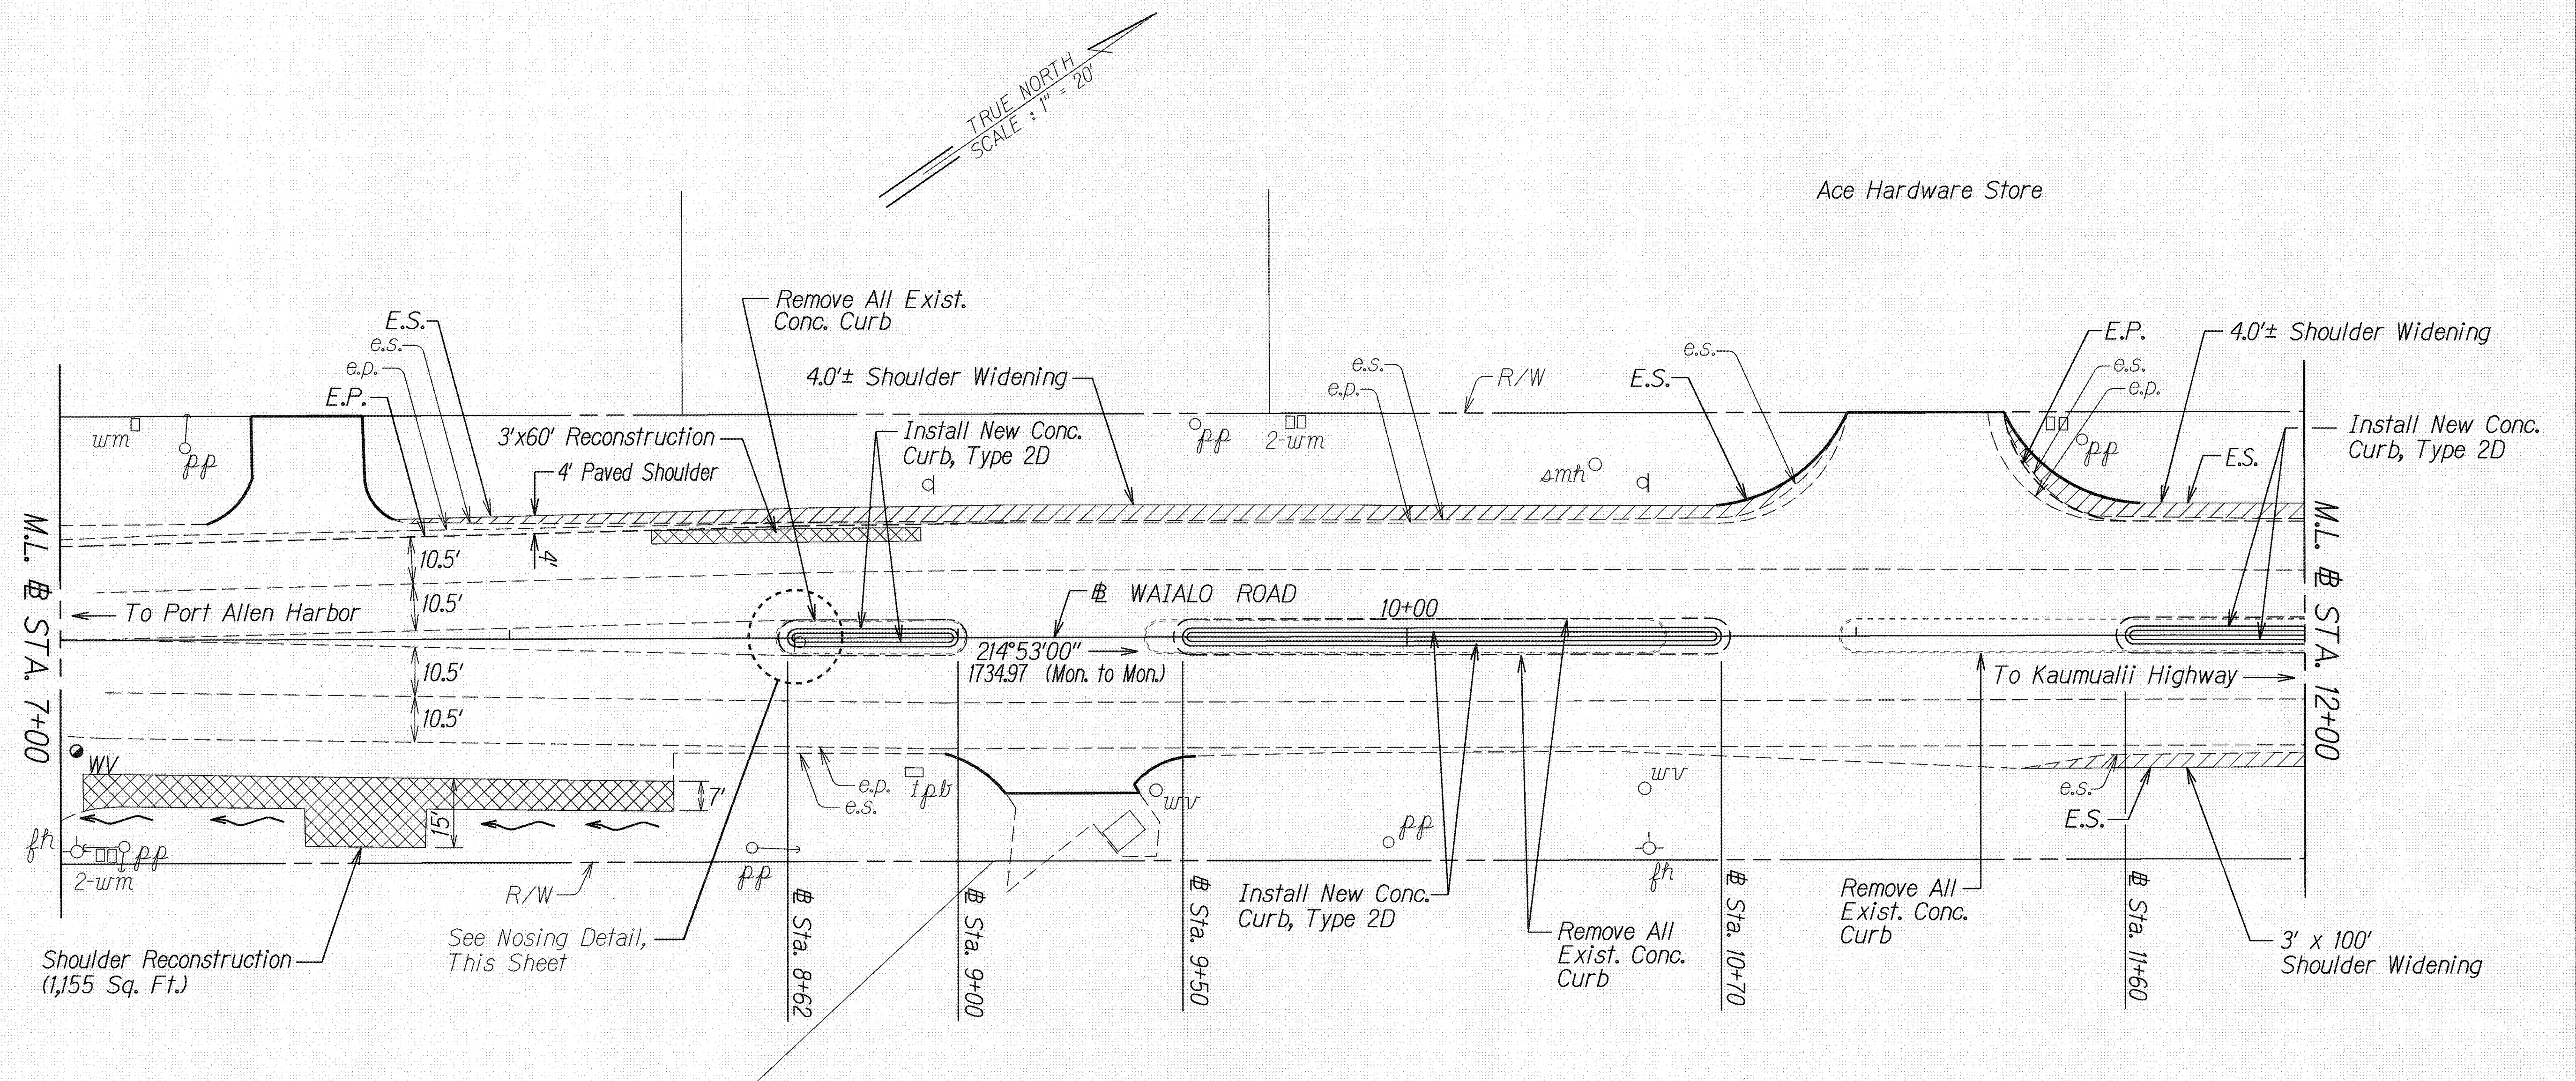

TYPICAL NOSING DETAIL
Not to Scale

Sta. 8+35 to # Sta. 16+30 o/s Rt.
See SECTION J
17/10

RECERTIFIED:

Barry Jones 3/11/08
PERMANENT CHIEF ENGINEER
DET. OF WATER, COUNTY OF KAUAI DATE

APPROVED:


Wayne Winigami
for Manager & Chief Engineer
Department of Water

3/20/04
Date

BENCHMARK: "+" in concrete base of existing sewer manhole at the north end of curbed island at the Kaumualii Highway - Waialo Road intersection.
Elev. = 77.94

STATE OF HAWAII DEPARTMENT OF TRANSPORTATION HIGHWAYS DIVISION	
ROADWAY PLAN	
WAIALO ROAD RESURFACING Vicinity of Port Allen Project No. 541A-01-04M	
Scale: 1" = 20'	Date: March 2004
SHEET No. 3 OF 4 SHEETS	

FED. ROAD DIST. NO.	STATE	PROJ. NO.	FISCAL YEAR	SHEET NO.	TOTAL SHEETS
HAWAII	HAW.	541A-01-04M	2004	18	25

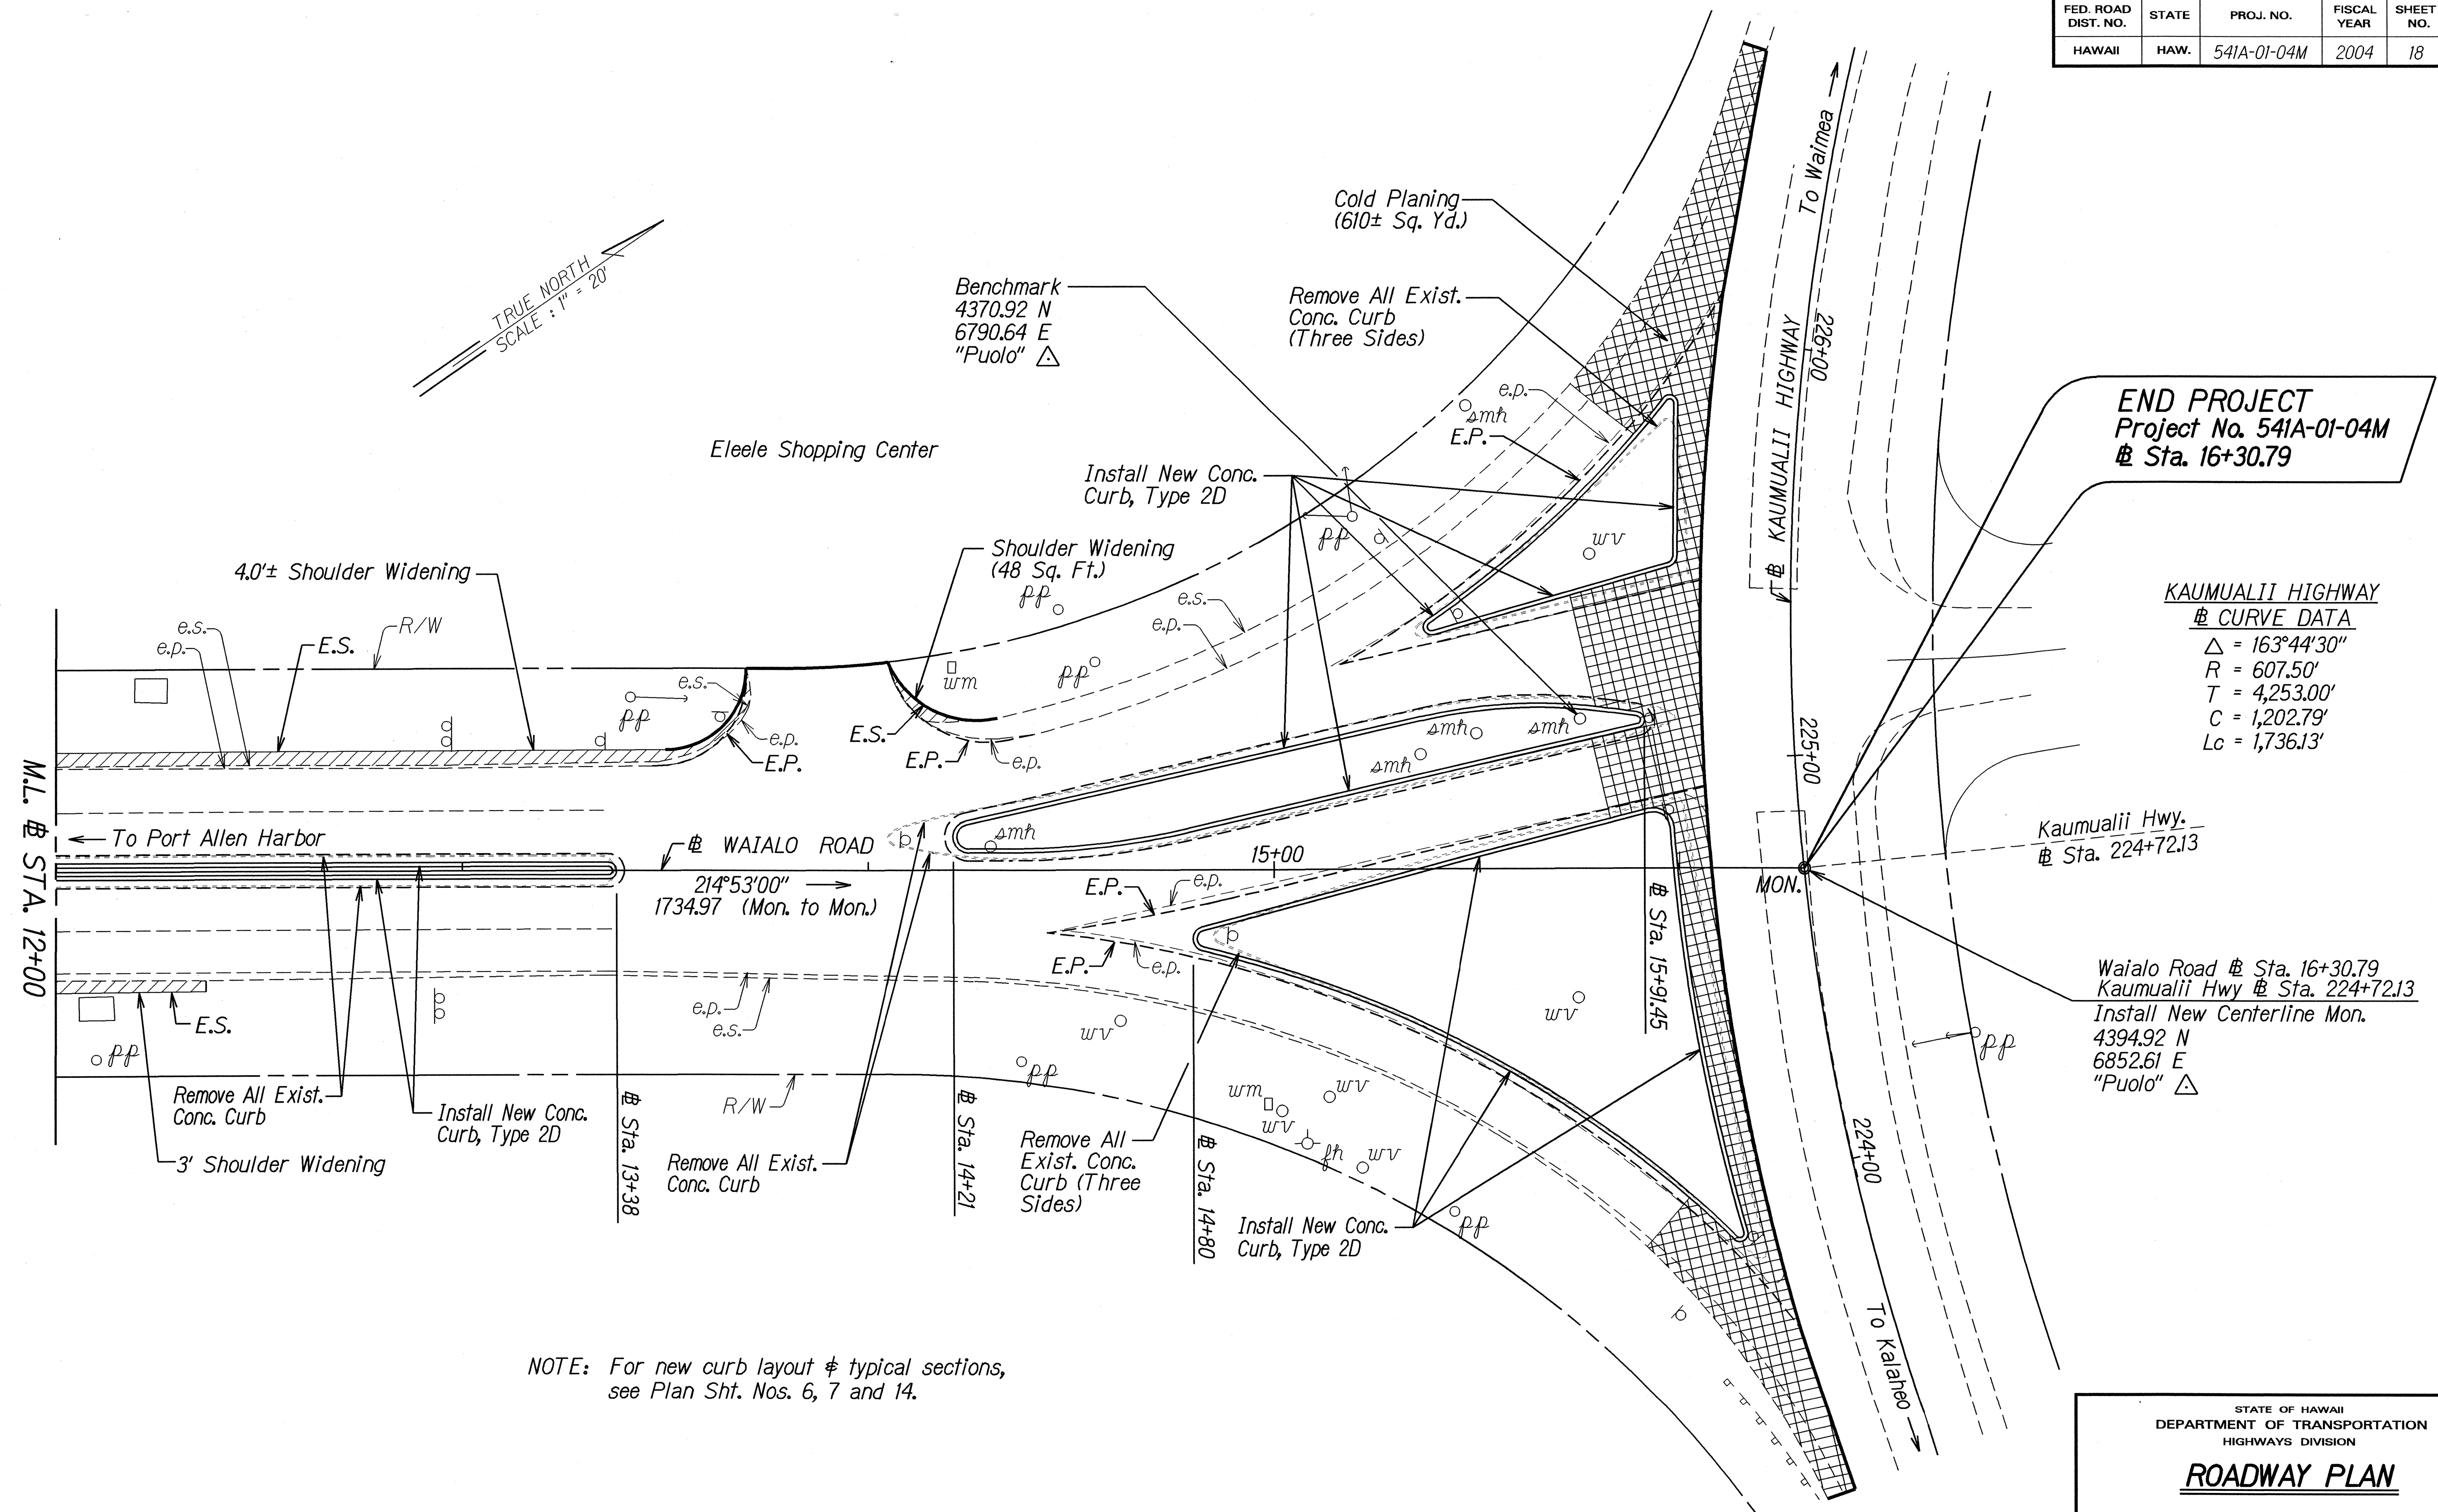

BENCHMARK: "+" in concrete base of existing sewer manhole at the north end of curbed island at the Kaumualii Highway - Waialo Road intersection.
Elev. = 77.94

SURVEY PLOTTED BY	DATE
DRAWN BY	March 2004
TRACED BY	
CHECKED BY	
NOTED BY	
DESIGNED BY	
ORIGINAL PLAN	
NOTE BOOK	
FILED BY	
CHECKED BY	

STATE OF HAWAII
DEPARTMENT OF TRANSPORTATION
HIGHWAYS DIVISION

ROADWAY PLAN

WAIALO ROAD RESURFACING
Vicinity of Port Allen
Project No. 541A-01-04M

Scale: 1" = 20' Date: March 2004

SHEET No. 4 OF 4 SHEETS