


DIST. NO.	STATE	PROJ. NO.	FISCAL YEAR	SHEET NO.	TOTAL SHEETS
HAWAII	HAW.	550A-01-73	1973	2	6

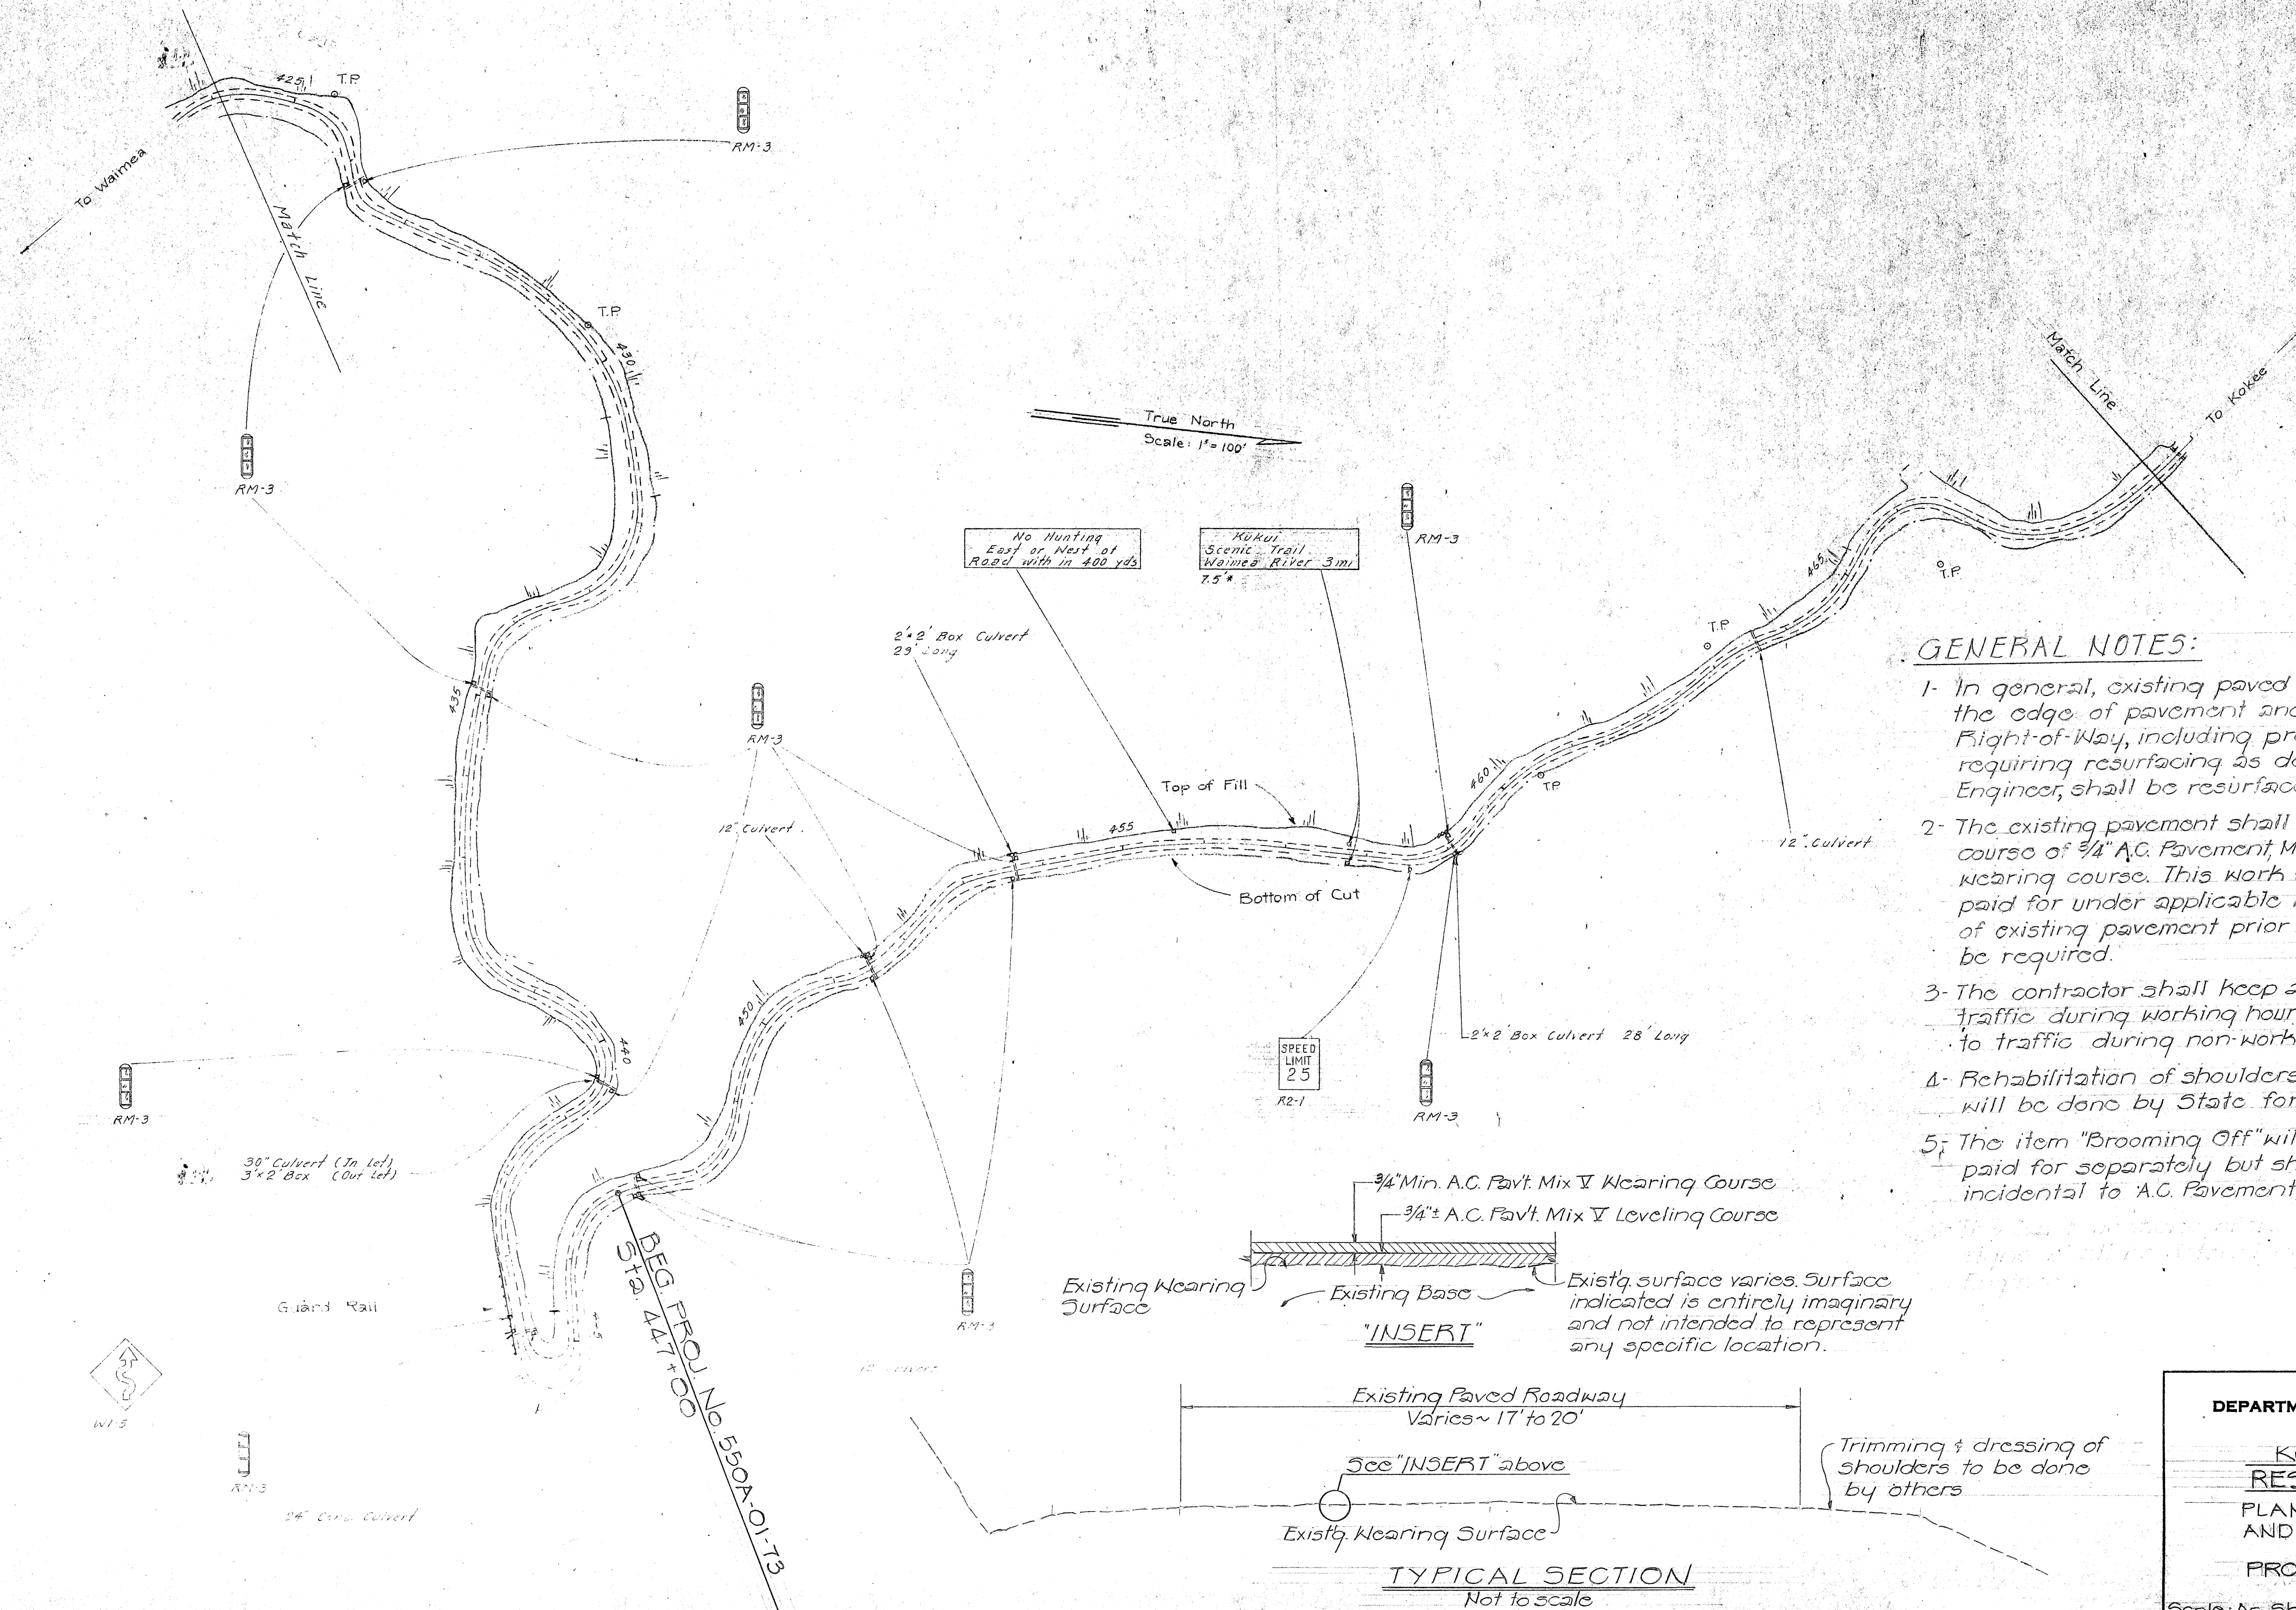

GENERAL NOTES:


- 1- In general, existing paved sections adjacent to the edge of pavement and within the Highway Right-of-Way, including previously paved areas requiring resurfacing as determined by the Engineer, shall be resurfaced.
- 2- The existing pavement shall be leveled with a leveling course of $\frac{3}{4}$ " A.C. Pavement, Mix V prior to applying the wearing course. This work shall be measured and paid for under applicable items of work. Patching of existing pavement prior to resurfacing will not be required.
- 3- The contractor shall keep at least one lane open to traffic during working hours and both lanes open to traffic during non-working hours.
- 4- Rehabilitation of shoulders and pavement striping will be done by State forces.
- 5- The item "Brooming Off" will not be measured or paid for separately but shall be considered incidental to A.C. Pavement, Mix V.

The State of Hawaii Department of Transportation hereby certifies that the information shown on this plan was obtained from the field by the Engineer.

STATE OF HAWAII
DEPARTMENT OF TRANSPORTATION
HIGHWAYS DIVISION
**KOKEE ROAD
RESURFACING, KAUAI**
PLAN, TYPICAL SECTIONS
AND GENERAL NOTES
PROJ. No. 550A-01-73
Scale: As Shown Aug. 1972
SHEET No. 1 OF 4 SHEETS

SURVEY PLOTTED BY	DATE
DRAWN BY	
DESIGNED BY	
NOTED BY	
CHECKED BY	
NO.	

DIST. NO.	STATE	PROJ. NO.	FISCAL YEAR	SHEET NO.	TOTAL SHEETS
HAWAII	HAW.	550A-01-73	1973	3	6

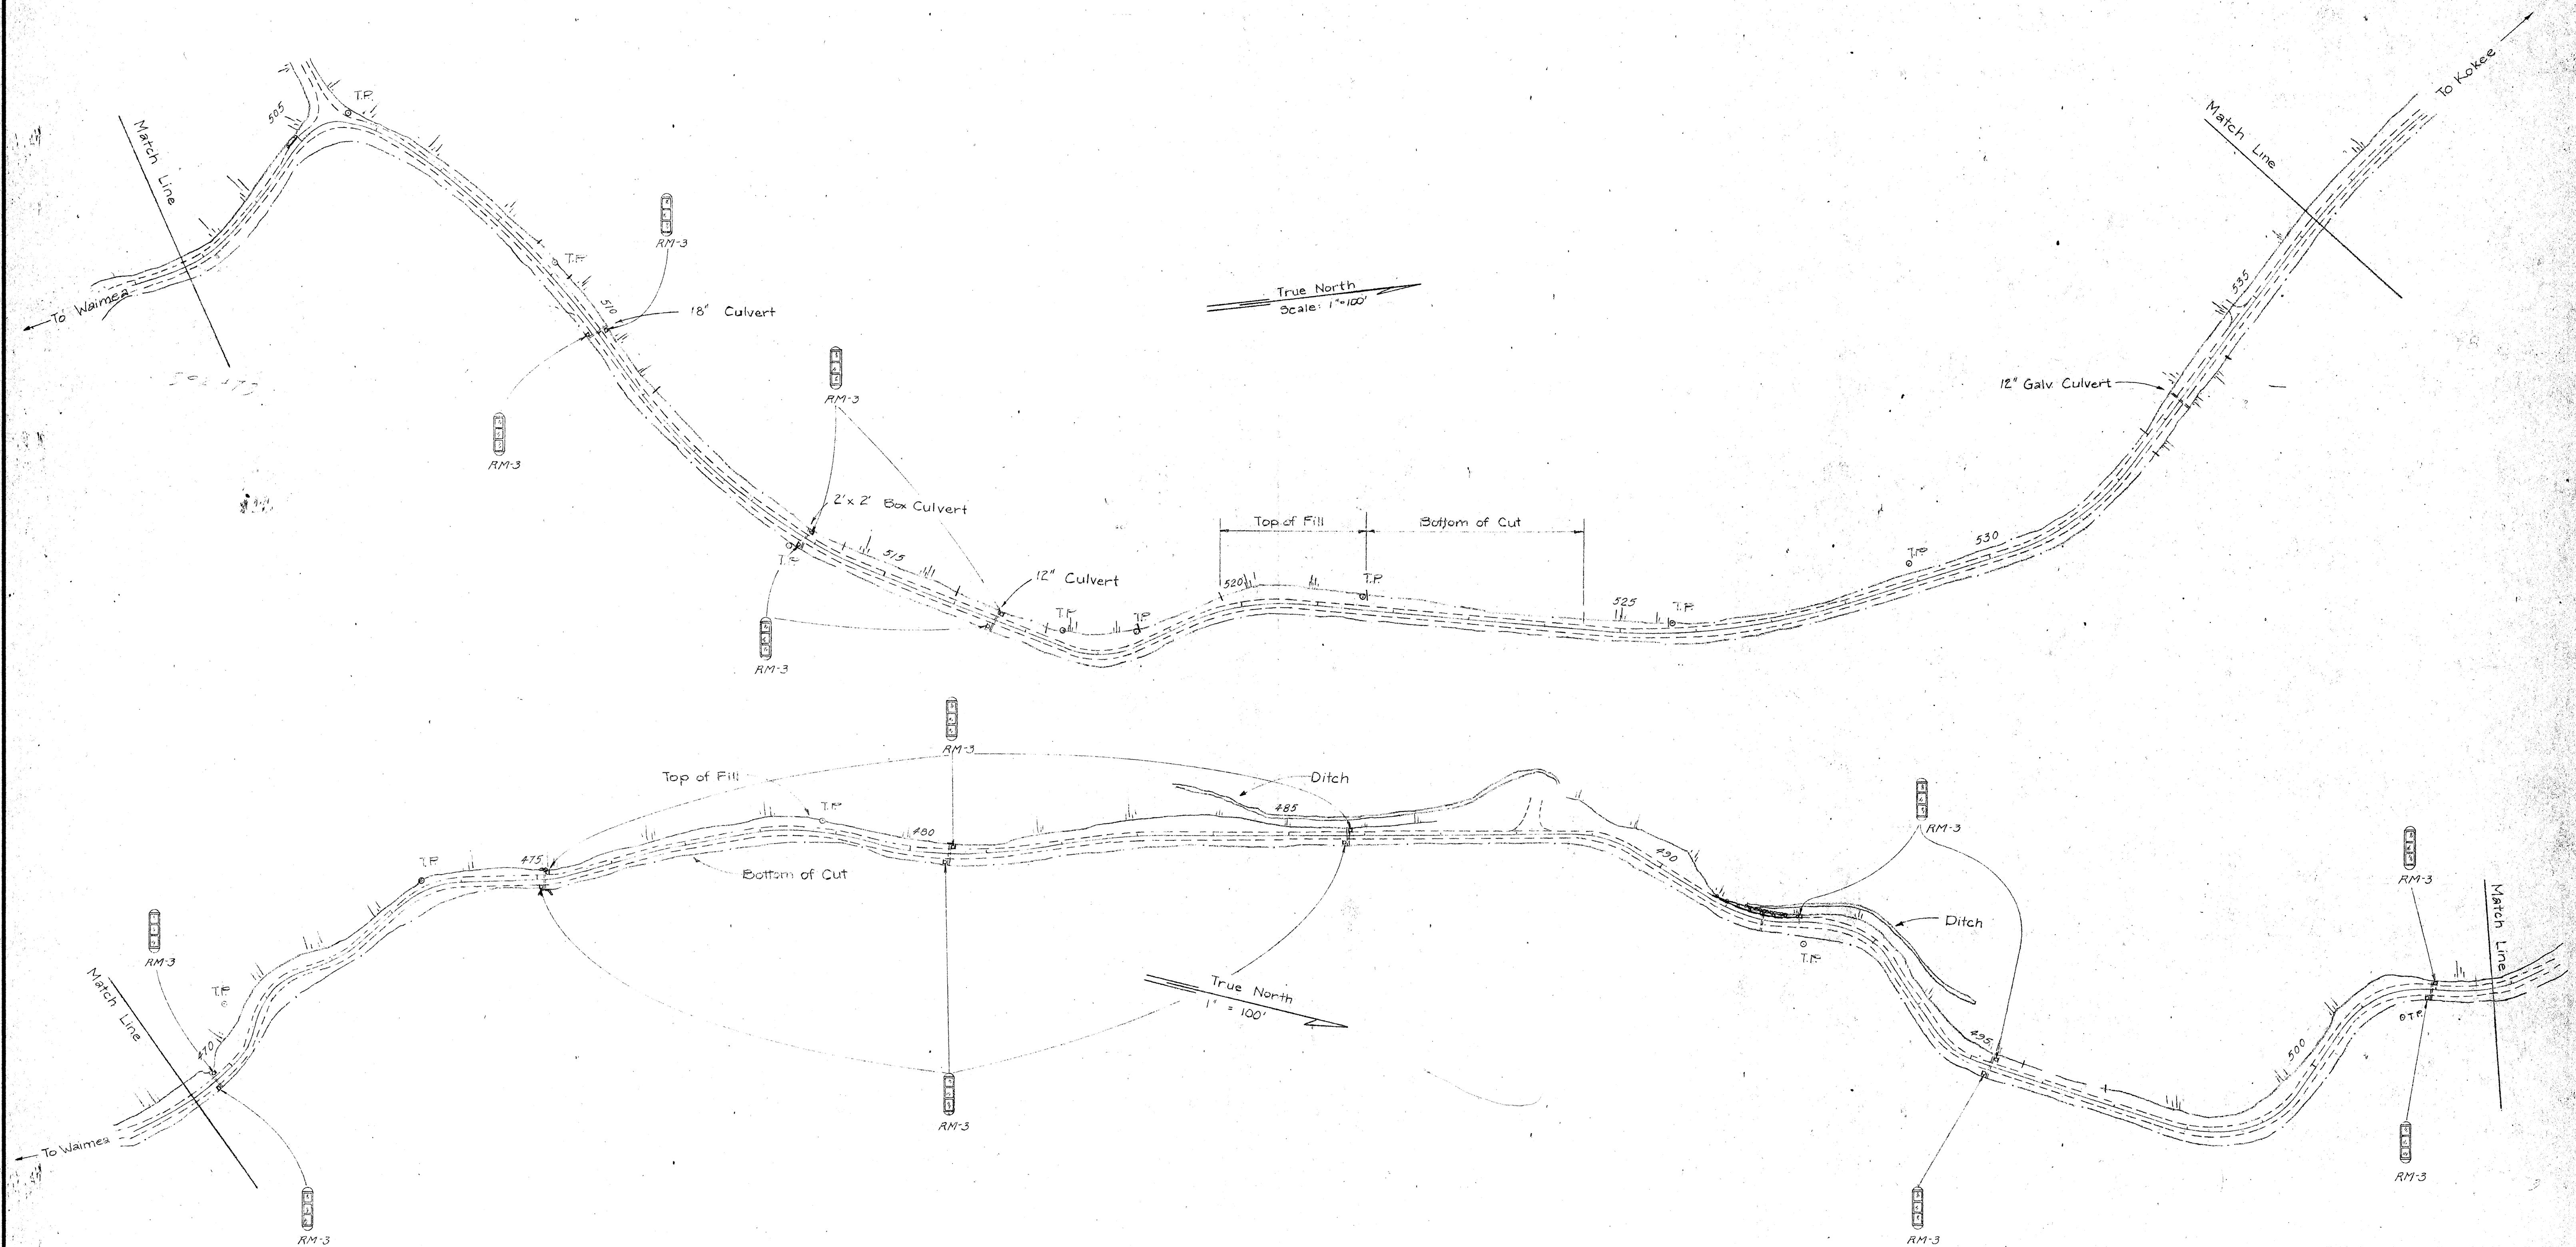

DATE	1972
SURVEY PLOTTED BY	
DESIGNED BY	
QUANTITIES BY	
CHECKED BY	
ORIGINAL PLAN	
NOTE BOOK	
NO.	

STATE OF HAWAII
DEPARTMENT OF TRANSPORTATION
HIGHWAYS DIVISION

KOKEE ROAD
RESURFACING, KAUAI


PLAN

PROJ. No 550A-01-73

Scale: 1" = 100' Aug. 1972

SHEET No. 2 OF 4 SHEETS

DIST. NO.	STATE	PROJ. NO.	FISCAL YEAR	SHEET NO.	TOTAL SHEETS
HAWAII	HAW.	550A-01-73	1973	4	6

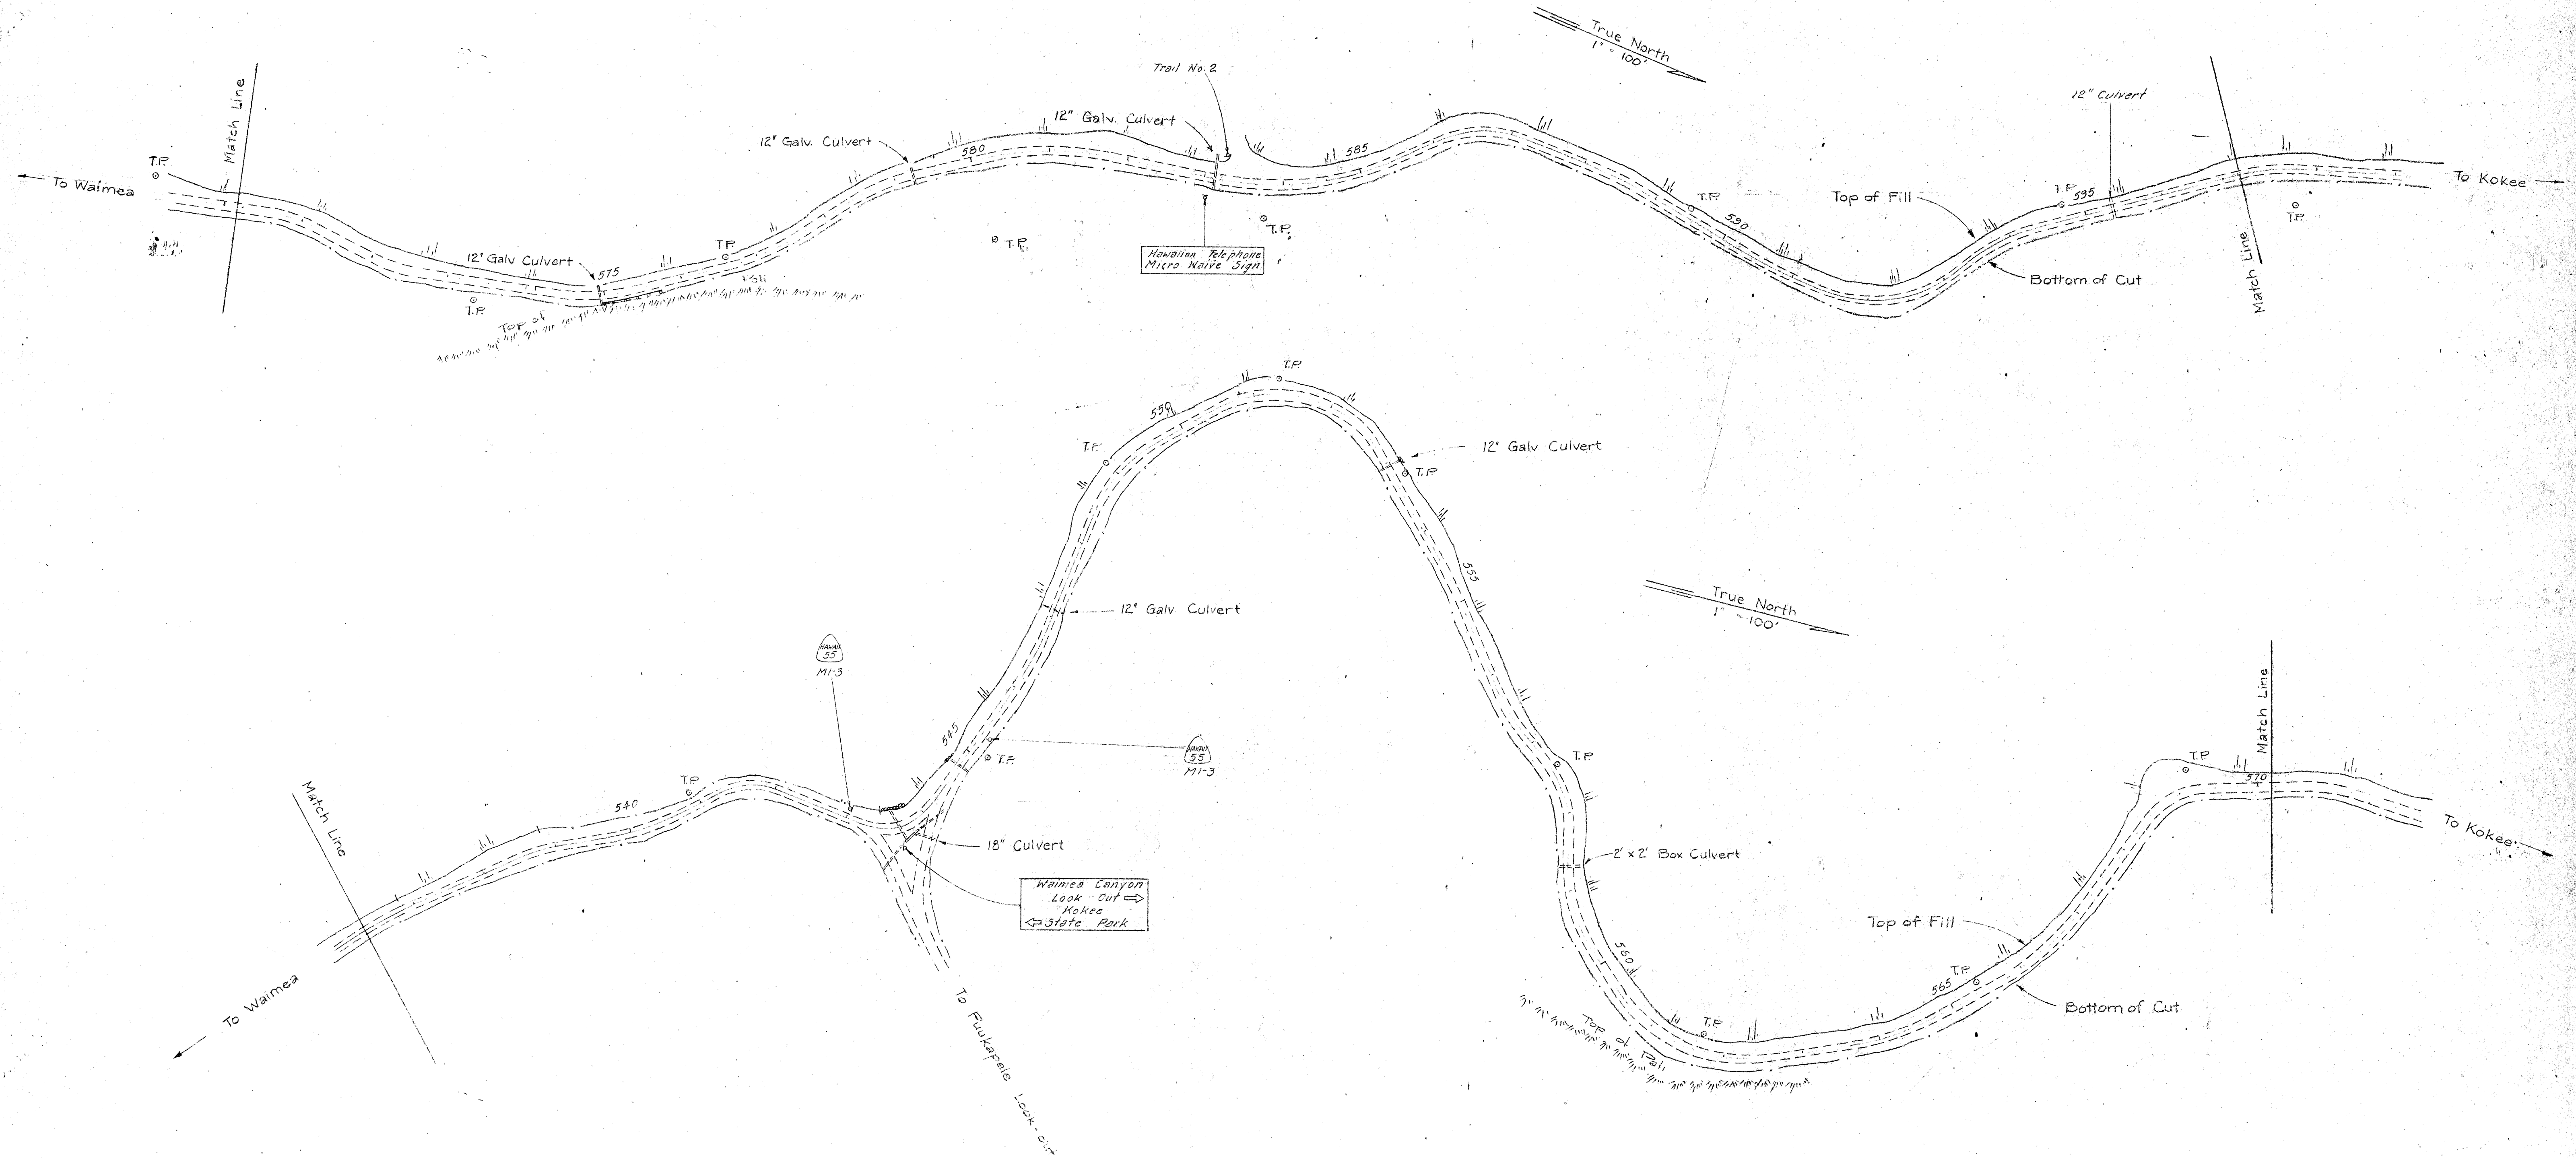

DATE	1972
SURVEY PLANNED BY	
DESIGNED BY	
QUANTITIES BY	
CHECKED BY	
ORIGINAL PLAN	
NOTE BOOK	
NO.	

STATE OF HAWAII
DEPARTMENT OF TRANSPORTATION
HIGHWAYS DIVISION

**KOKEE ROAD
RESURFACING, KAUAI**


PLAN

PROJ. NO. 550A-01-73

Scale: 1"=100' Aug 1972

SHEET No. 3 OF 4 SHEETS

DIST. NO.	STATE	PROJ. NO.	FISCAL YEAR	SHEET NO.	TOTAL SHEETS
HAWAII	HAW.	550A-01-73	1973	5	6

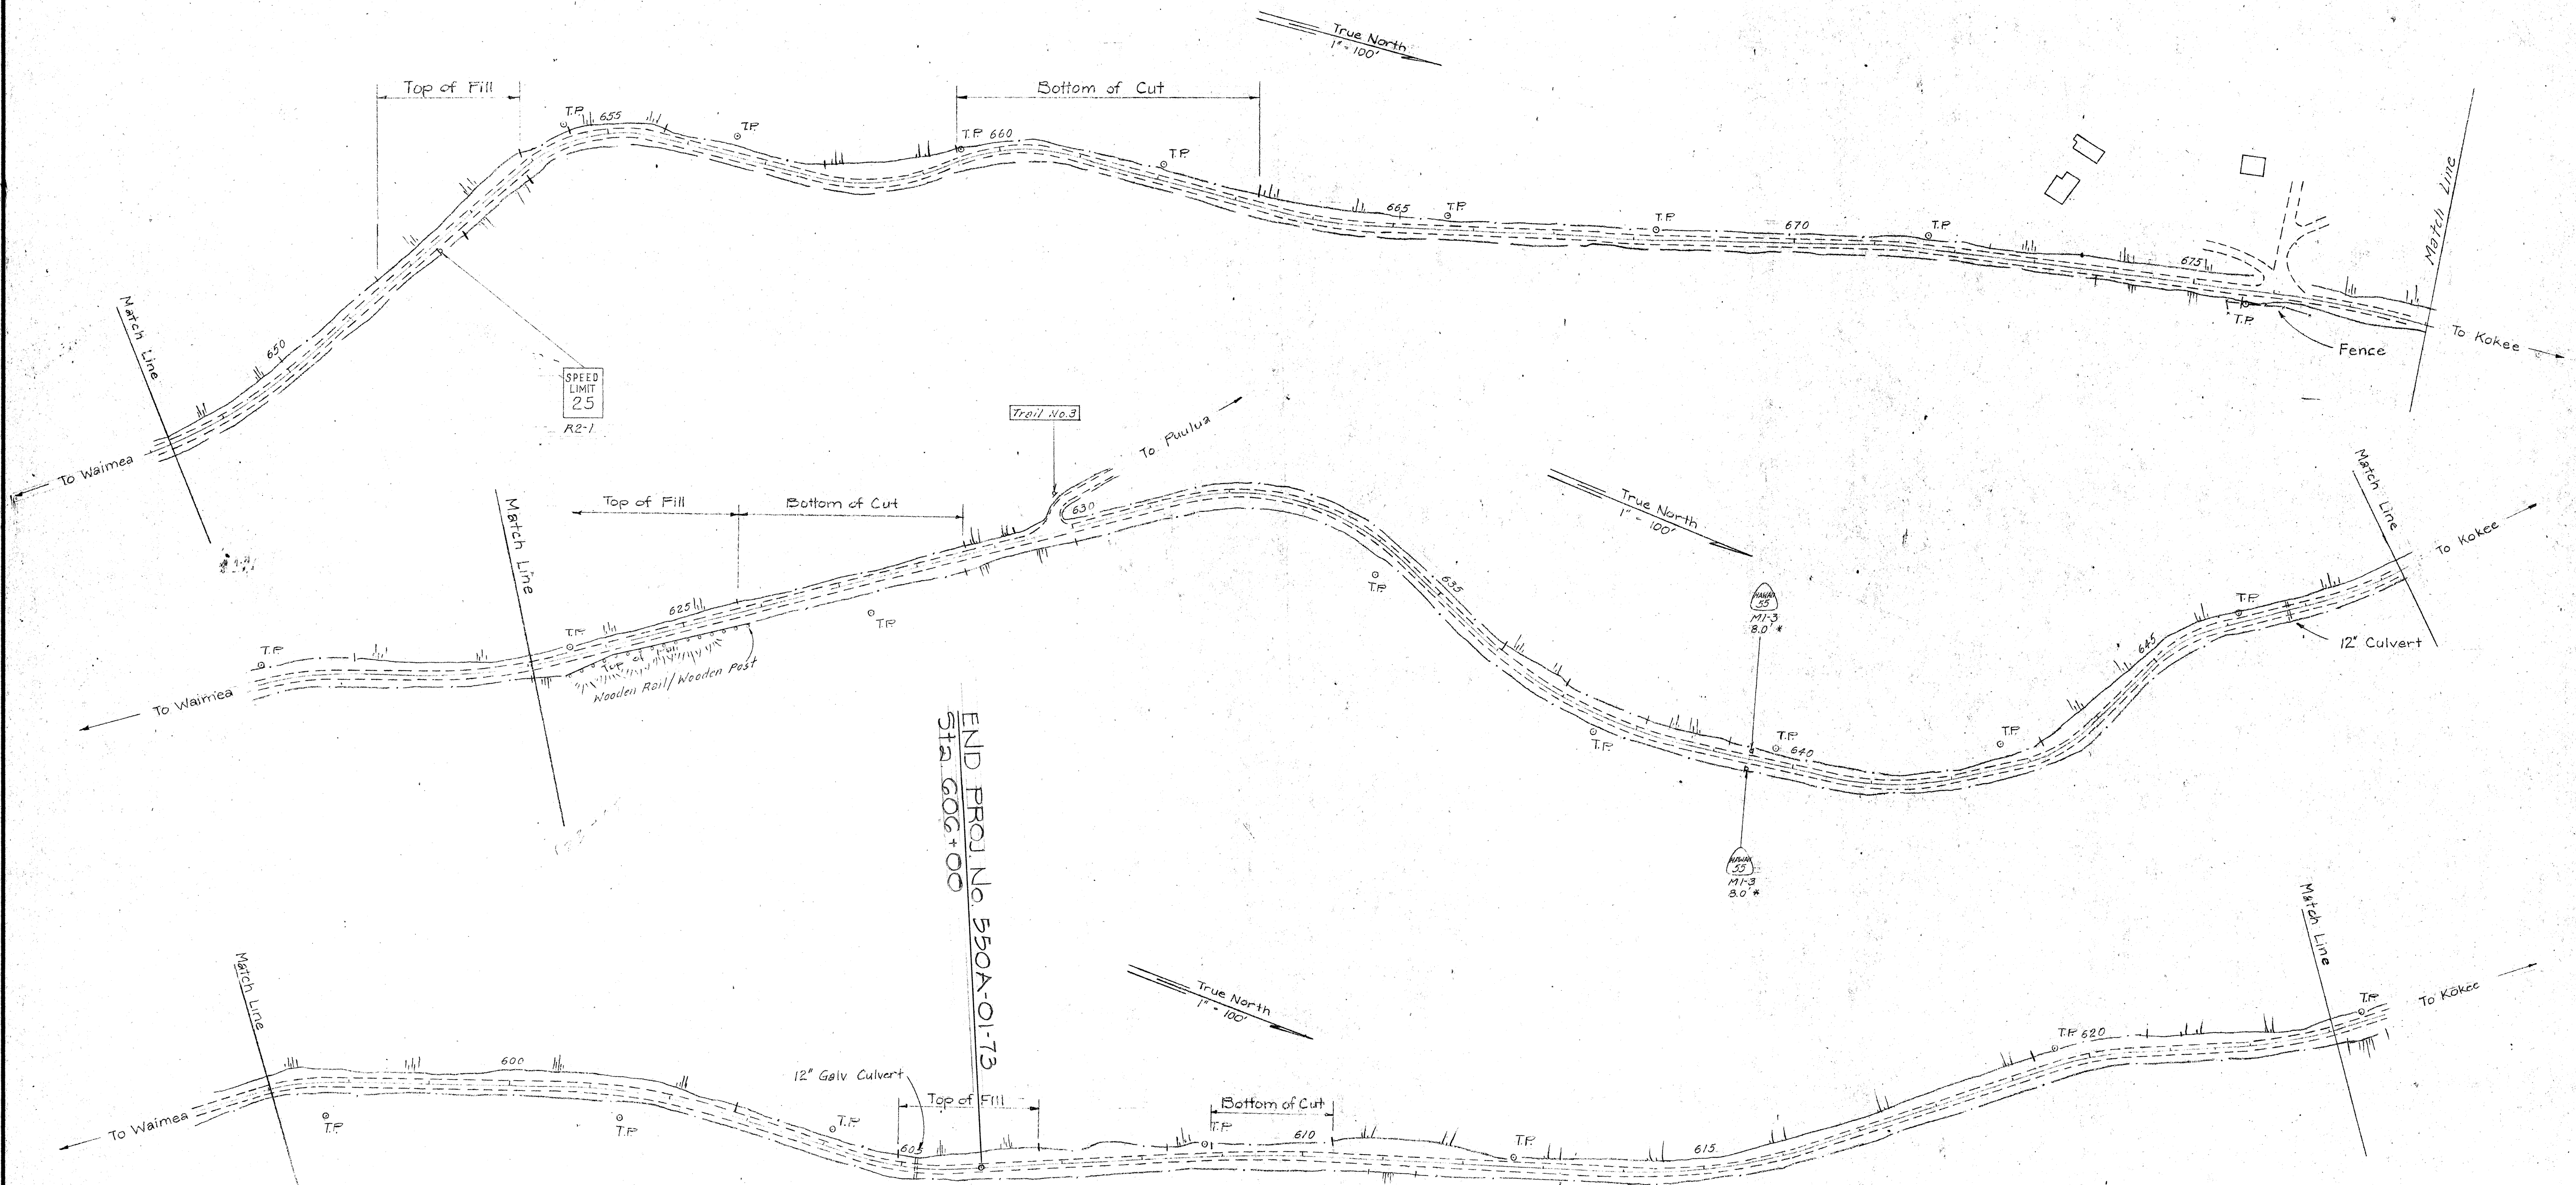

SURVEY PLOTTED BY	DATE
DRAWN BY	
TRACED BY	
REVIEWED BY	
CHECKED BY	

STATE OF HAWAII
DEPARTMENT OF TRANSPORTATION
HIGHWAYS DIVISION

KOKEE ROAD
RESURFACING, KAUAI

PLAN

PROJ. No. 550A-01-73

Scale: 1"=100' Aug 1972

SHEET No. 4 OF 4 SHEETS