


FED. ROAD DIST. NO.	STATE	PROJ. NO.	FISCAL YEAR	SHEET NO.	TOTAL SHEETS
HAWAII	HAW.	550B-01-91M	1991	4	10

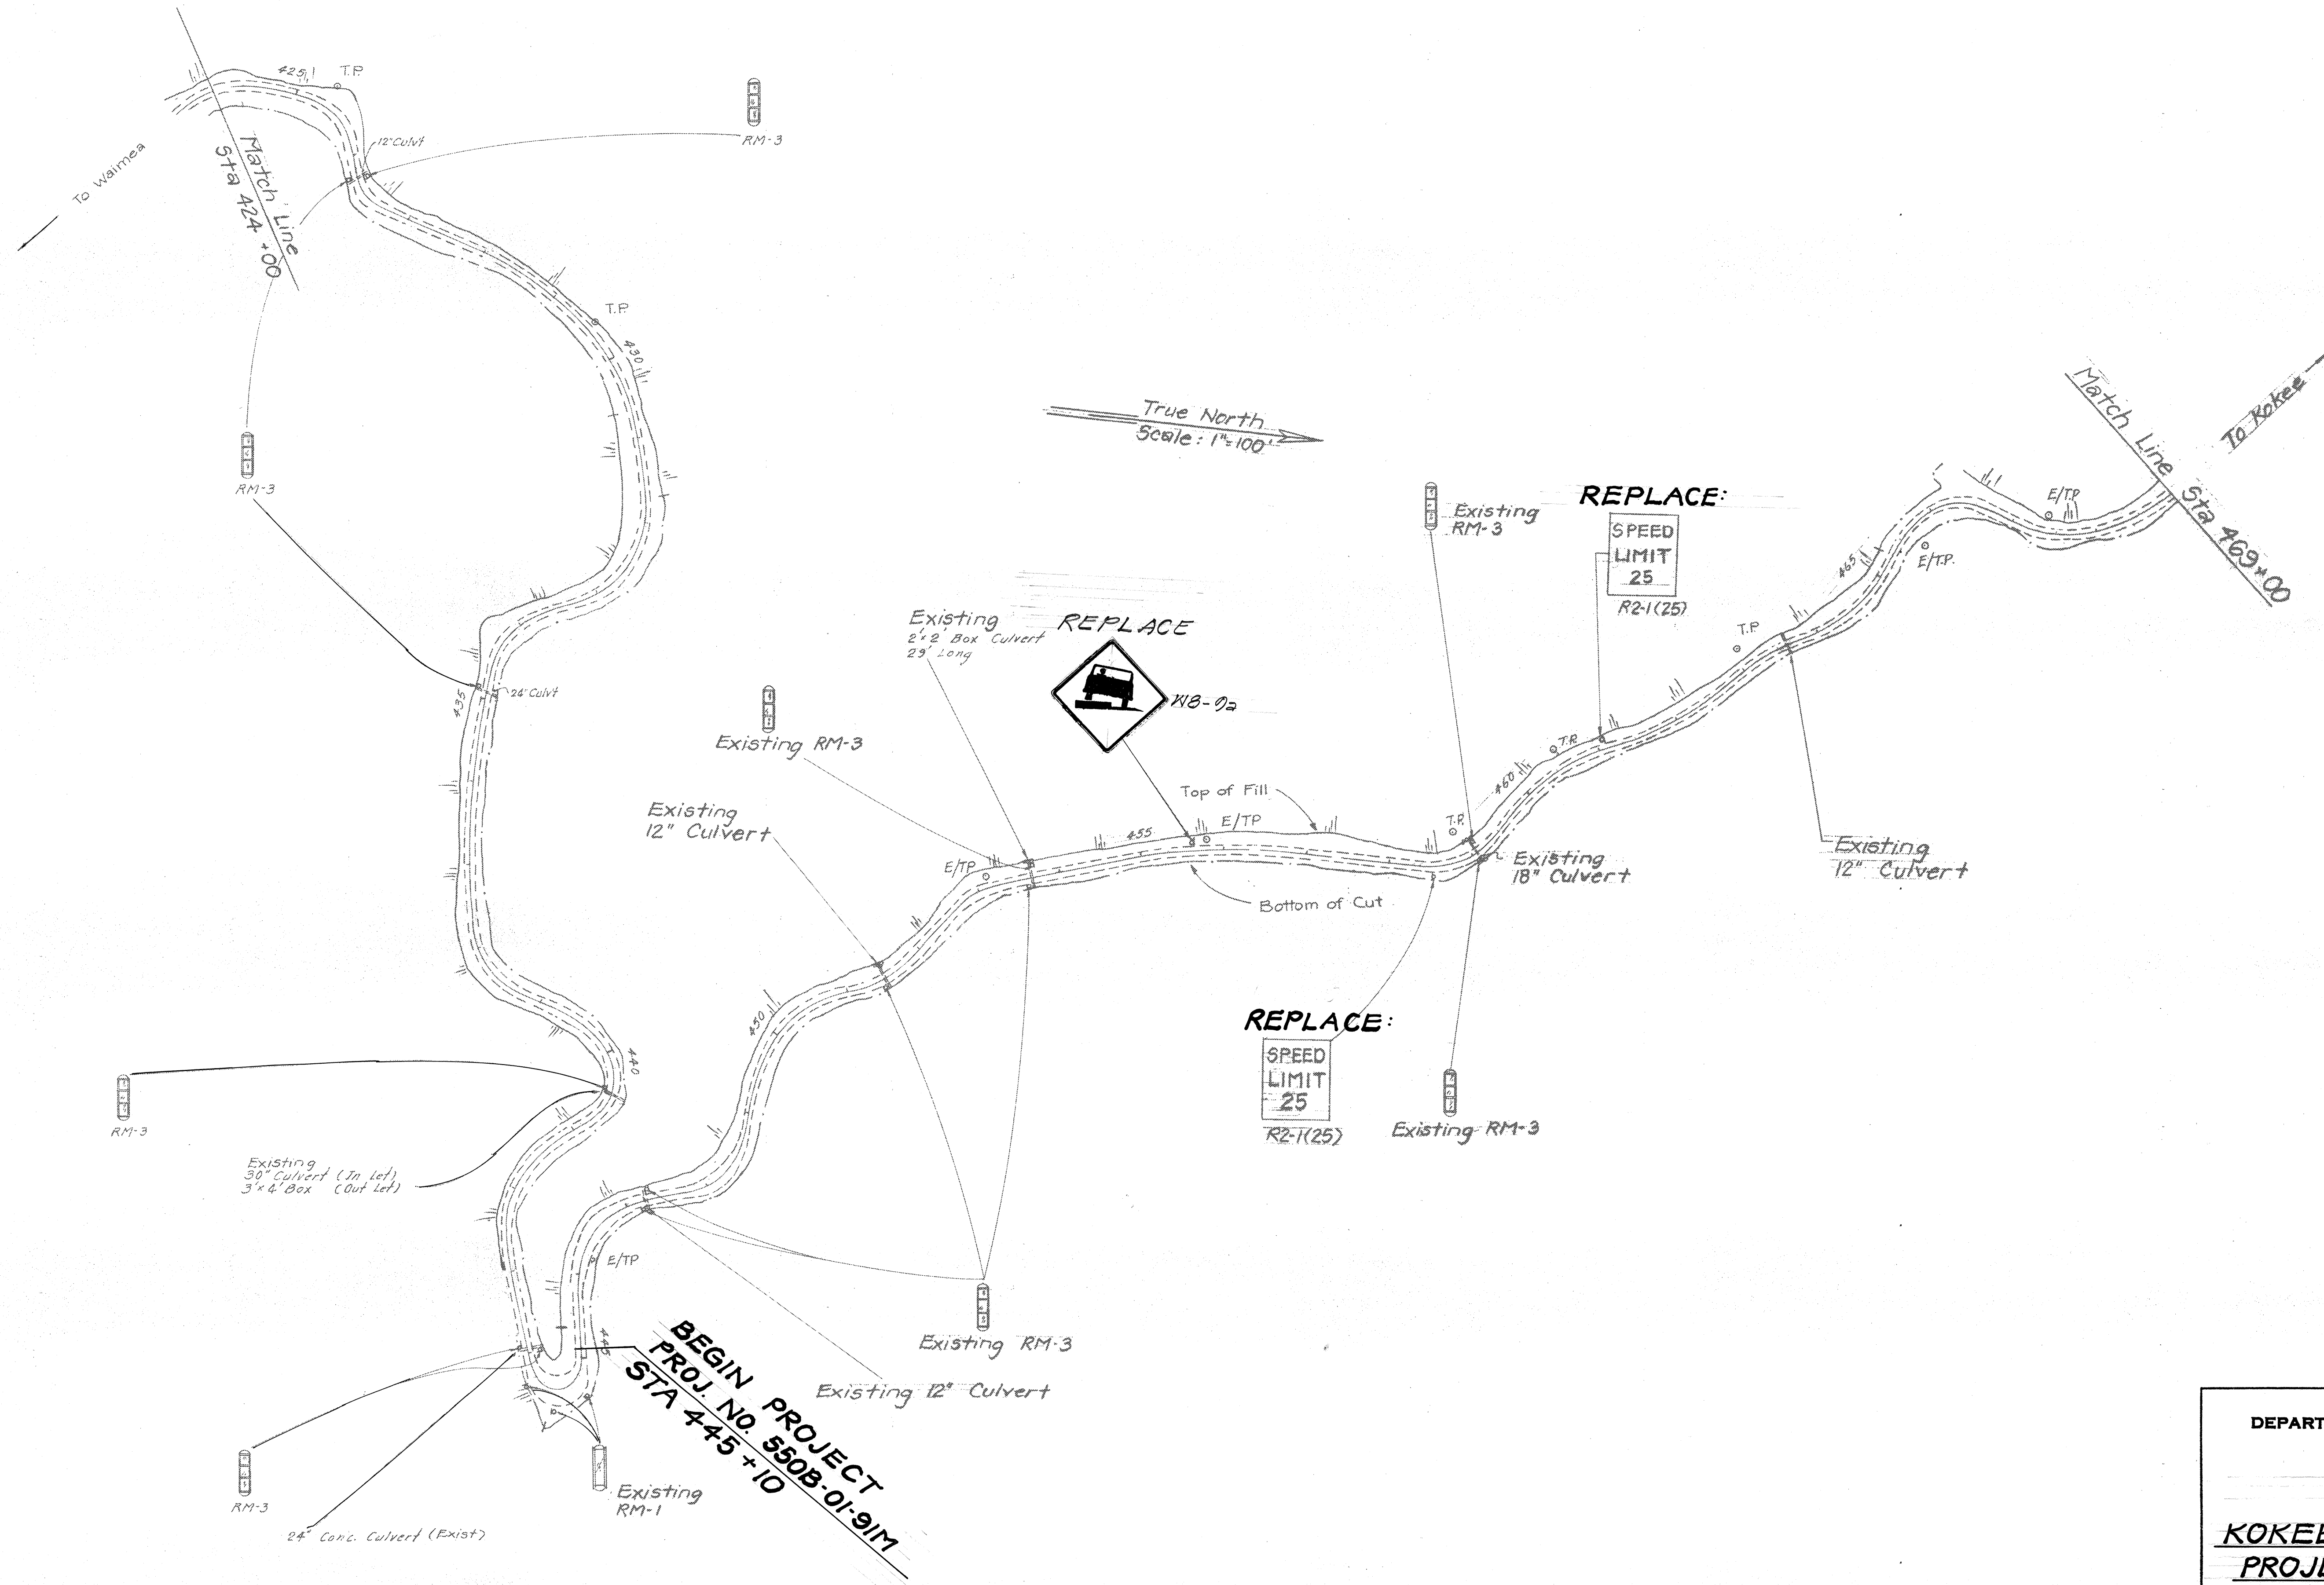

DATE	_____
DESIGNED BY	_____
CHECKED BY	_____
NO.	_____


STATE OF HAWAII  
DEPARTMENT OF TRANSPORTATION  
HIGHWAYS DIVISION

**PLAN**

**KOKEE RD. RESURFACING**  
**PROJECT NO. 550B-01-91M**

Scale: As Noted Date: Dec 1990  
SHEET No. 1 OF 5 SHEETS

FED. ROAD DIST. NO.	STATE	PROJ. NO.	FISCAL YEAR	SHEET NO.	TOTAL SHEETS
HAWAII	HAW.	550B-01-91M	1991	5	10

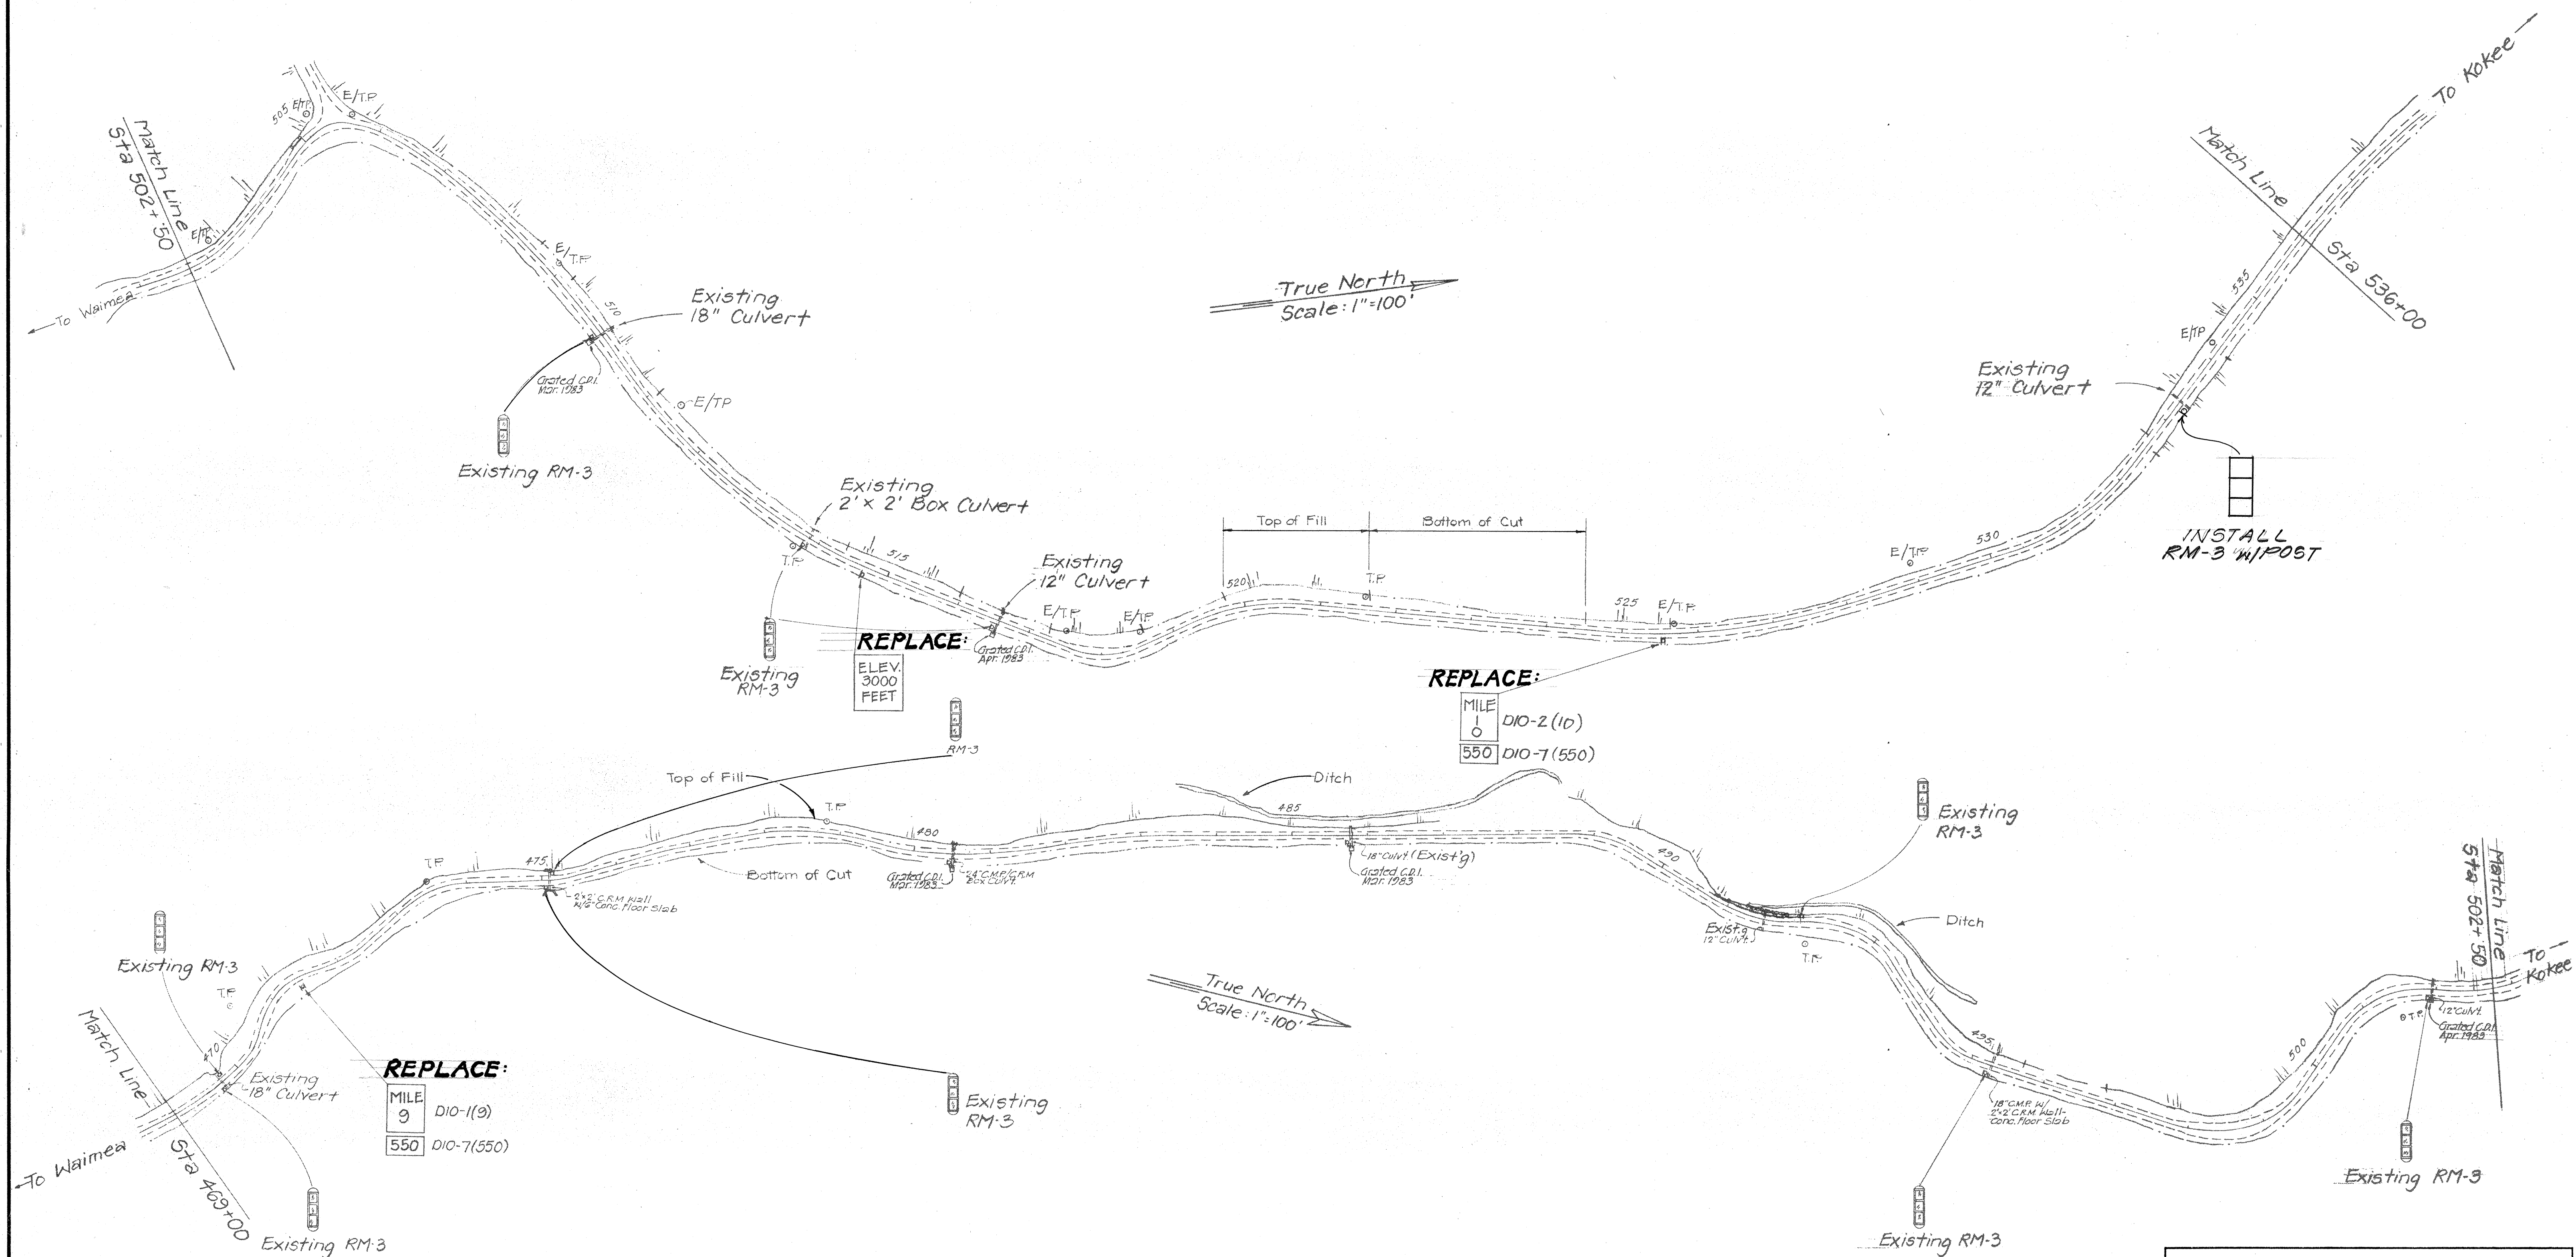


DATE	_____
DESIGNED BY	_____
CHECKED BY	_____
ORIGINAL PLAN	_____
NOTE BOOK	_____
No.	_____

STATE OF HAWAII  
DEPARTMENT OF TRANSPORTATION  
HIGHWAYS DIVISION  
  
**PLAN**  
**KOKEE RD. RESURFACING**  
**PROJ. NO. 550B-01-91M**  
  
SCALE: AS NOTED    DATE: DEC. 1990  
SHEET No. 2 OF 5 SHEETS



FED. ROAD DIST. NO.	STATE	PROJ. NO.	FISCAL YEAR	SHEET NO.	TOTAL SHEETS
HAWAII	HAW.	550B-01-91M	1991	6	10

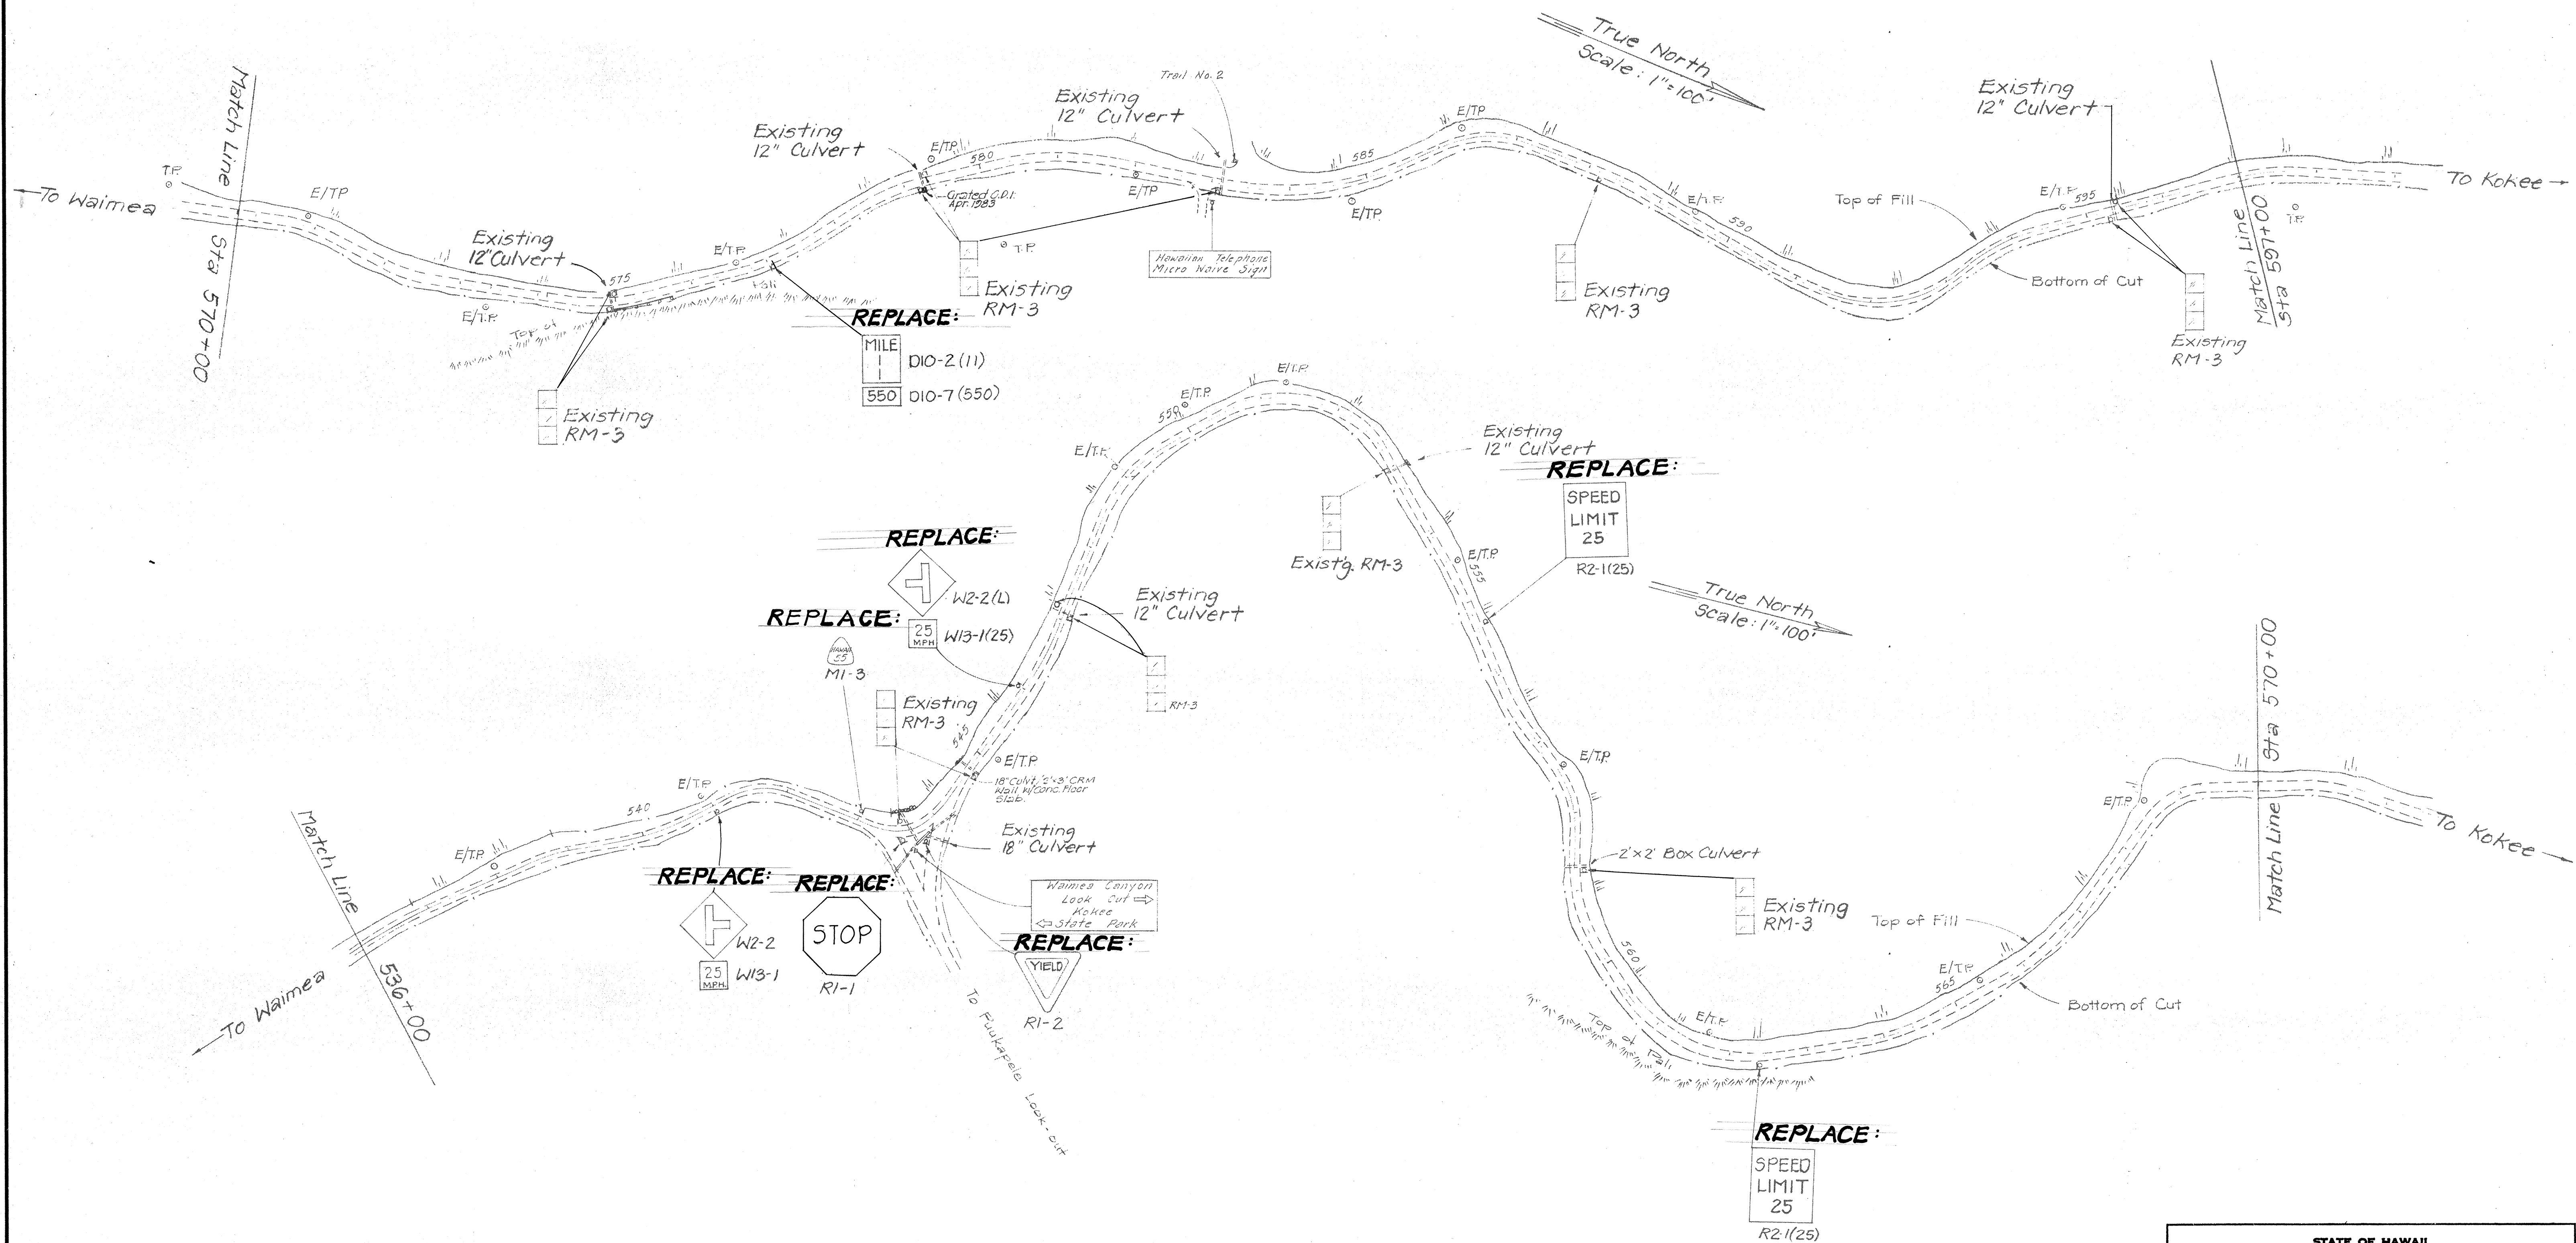

ORIGINAL PLAN	DATE
DESIGNED BY	
DRAWN BY	
CHECKED BY	
NOTED BY	
NO.	

STATE OF HAWAII  
DEPARTMENT OF TRANSPORTATION  
HIGHWAYS DIVISION


**PLAN**

**KOKEE RD. RESURFACING**  
**PROJECT NO. 550B-01-91M**

SCALE: AS NOTED DATE: DEC. 1990

SHEET No. 3 OF 5 SHEETS

FED. ROAD DIST. NO.	STATE	PROJ. NO.	YEAR	SHEET NO.	TOTAL SHEETS
HAWAII	HAW.	550B-01-91M	'91	7	10

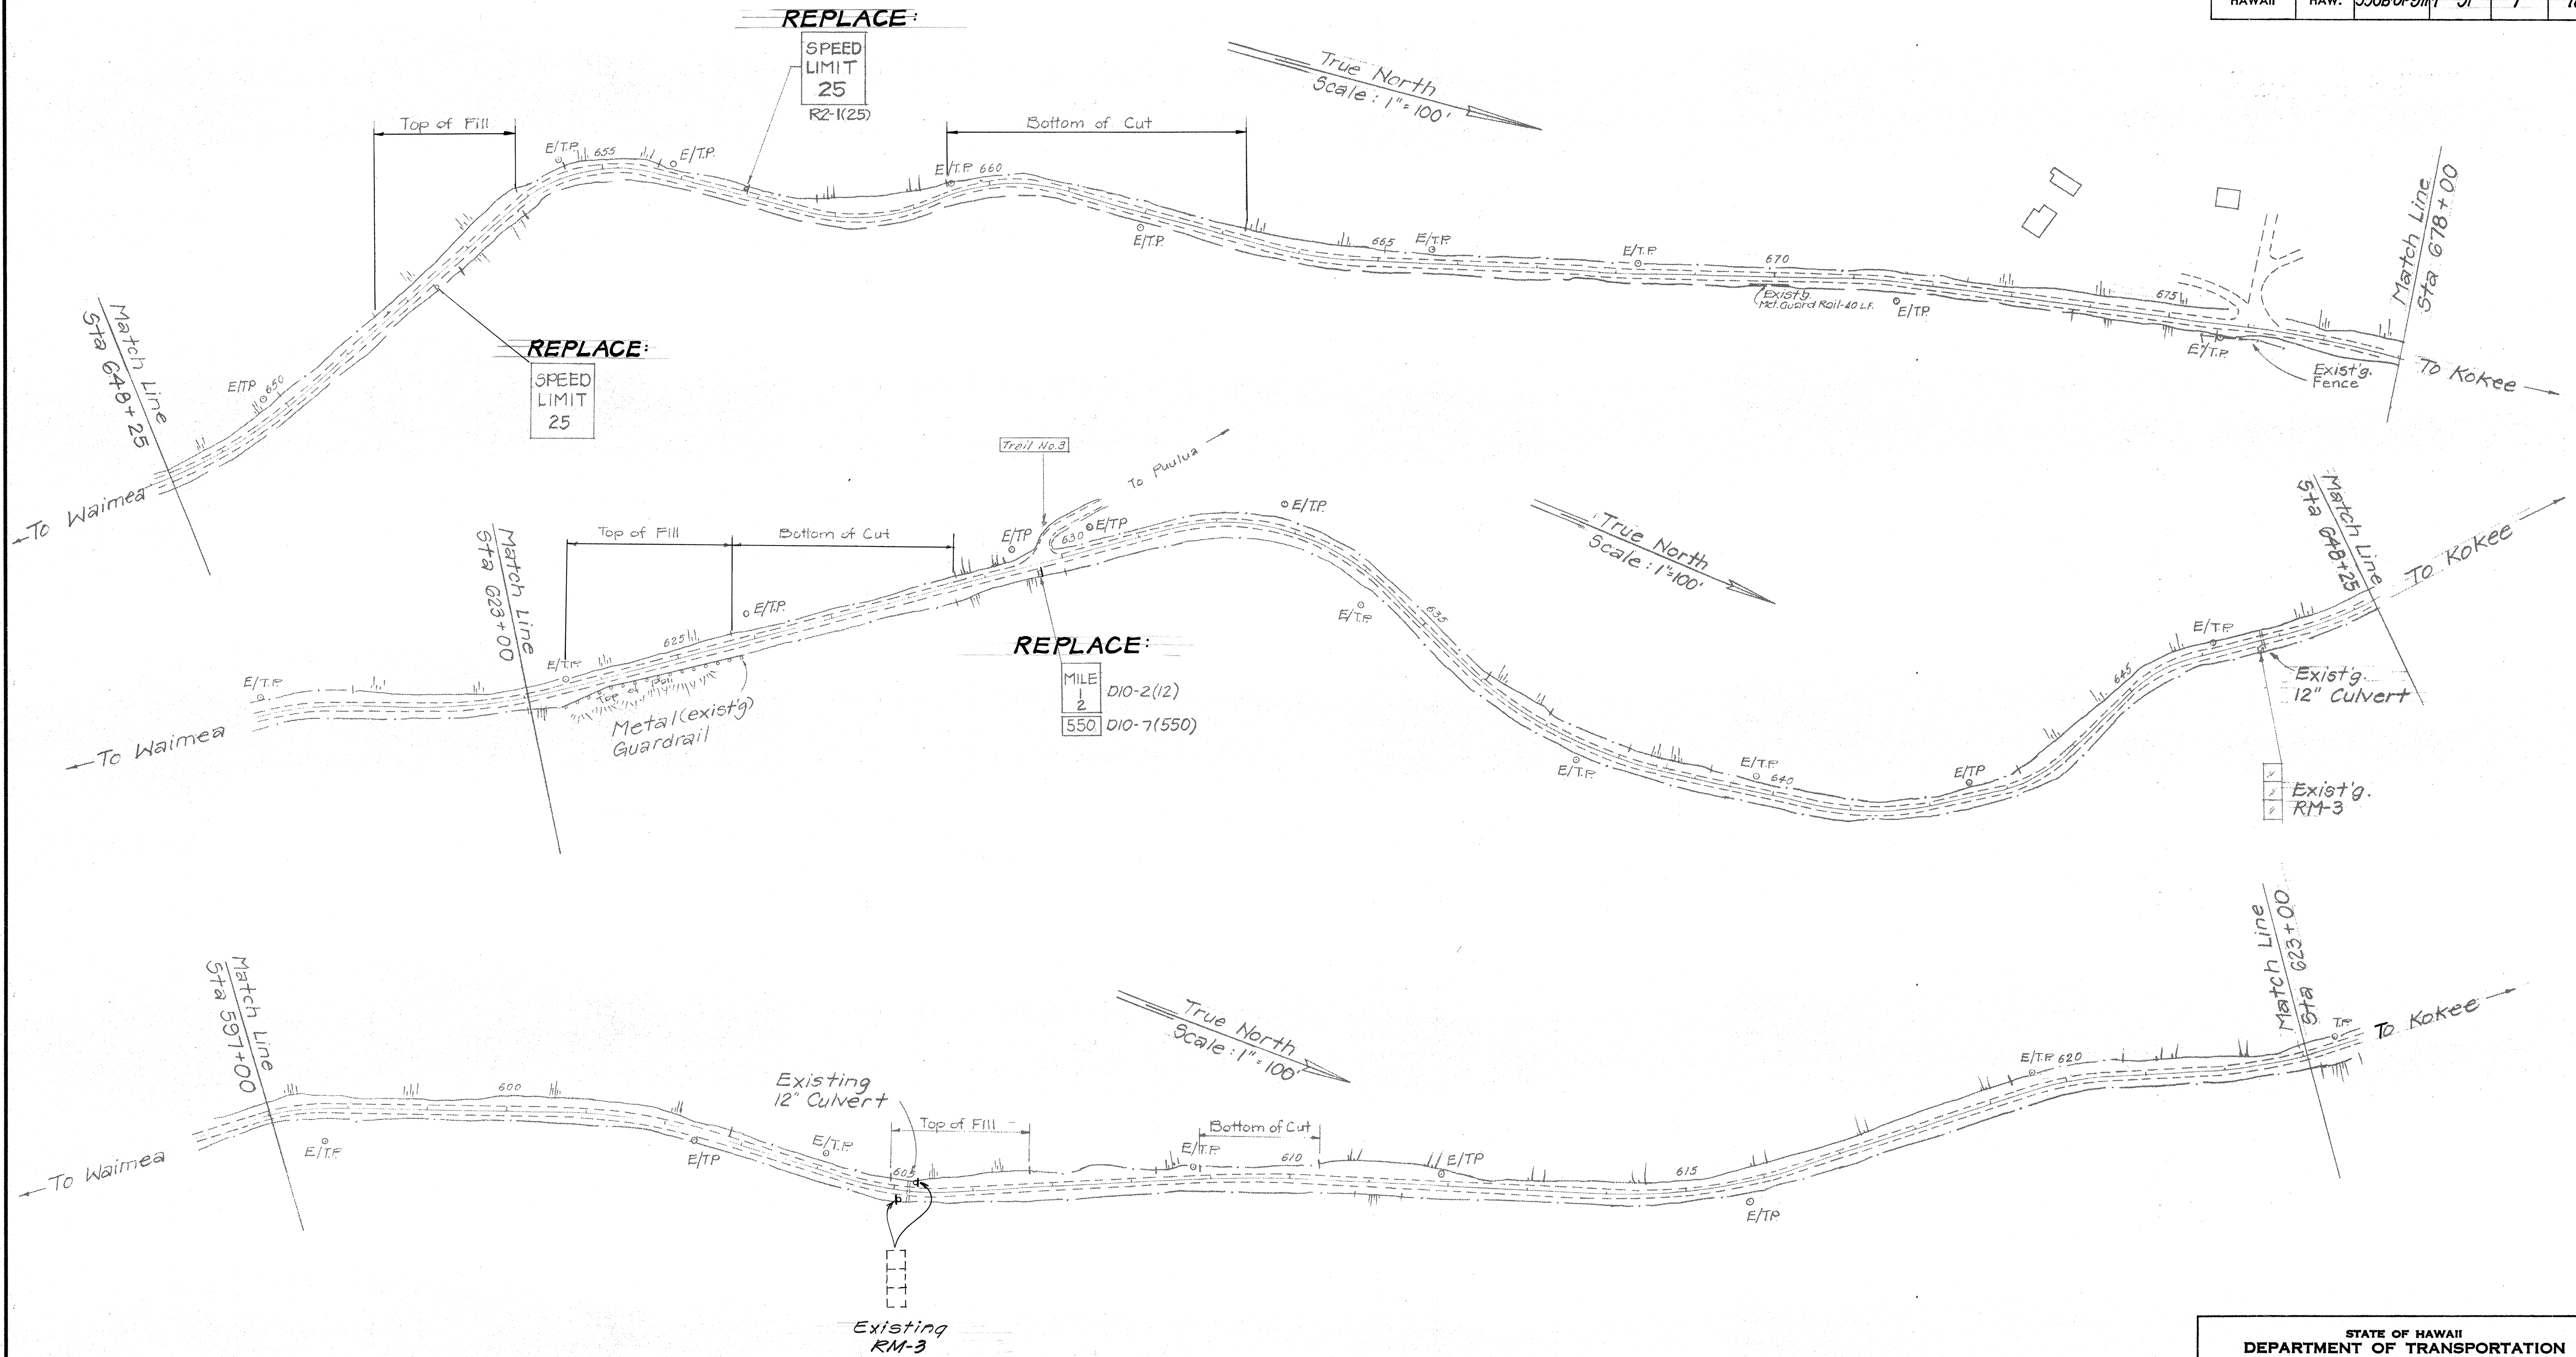

DATE	_____
DESIGNED BY	_____
DRAWN BY	_____
CHECKED BY	_____
ORIGINAL PLAN	_____
NOTE BOOK	_____
No.	_____

STATE OF HAWAII  
DEPARTMENT OF TRANSPORTATION  
HIGHWAYS DIVISION

**PLAN**

**KOKEE RD. RESURFACING**  
**PROJ. NO. 550B-01-91M**

SCALE: AS NOTED DATE: DEC. 1990

SHEET No. 7 OF 5 SHEETS



