
			QUANTITY		
SIGN NO.	MESSAGE	10 SQ. FT. OR LESS GREATER THAN 10 SQ. F			
		W/POST	W/O POST	W/POSTS	W/O POST
R1-1	STOP	11			
R2-1 (25)	SPEED LIMIT 25			5	
		1			
W1-1L		1			
W1-2R		1			
W1-3R		2			
W1-5R	\$	2			
W1-8		8			
W2-1	+	2			
W2-2R	(1			
W2-2L	4	1			
W11-2	**	2			
W13-1(15)	15 MPH	1			
	TOTAL	33	0	5	0

FED. ROAD DIST. NO.	STATE	PROJ. NO.	FISCAL YEAR	SHEET NO.	TOTAL SHEETS
HAWAII	HAW.	550A-01-95M	1995	24	25

MILEPOST MARKER SUMMARY				
LOCATION	SIGN NO. AND	QUANTITY		
LOCATION	MESSAGE	W/POST	W/O POST	
₿ STA. (-)3+75±	D10-1 0 D10-7 550	1		
₿ STA. 49+50±	D10-1 1 D10-7 550	1		
趣 STA. 102+00±	D10-1 2 D10-7 550	1		
	TOTAL	3	0	

	CONSTRUCTION SIGN SUMMARY			
SIGN NO.	MESSAGE	W/POSTS	W/O POST	
CG20-2	END CONSTRUCTION	3		
CW20-1d	ROAD CONSTRUCTION AHEAD	3	v	
	TOTAL	6	0	

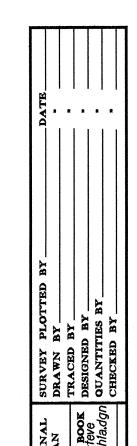

STATE OF HAWAII
DEPARTMENT OF TRANSPORTATION
HIGHWAYS DIVISION

TRAFFIC SUMMARIES

WAIMEA CANYON DRIVE RESURFACING

M.P. 0.00 TO M.P. 2.75

Project No. 550A-01-95M

Scale: None

Date: March, 1995

SHEET No. 1 OF 1 SHEETS