
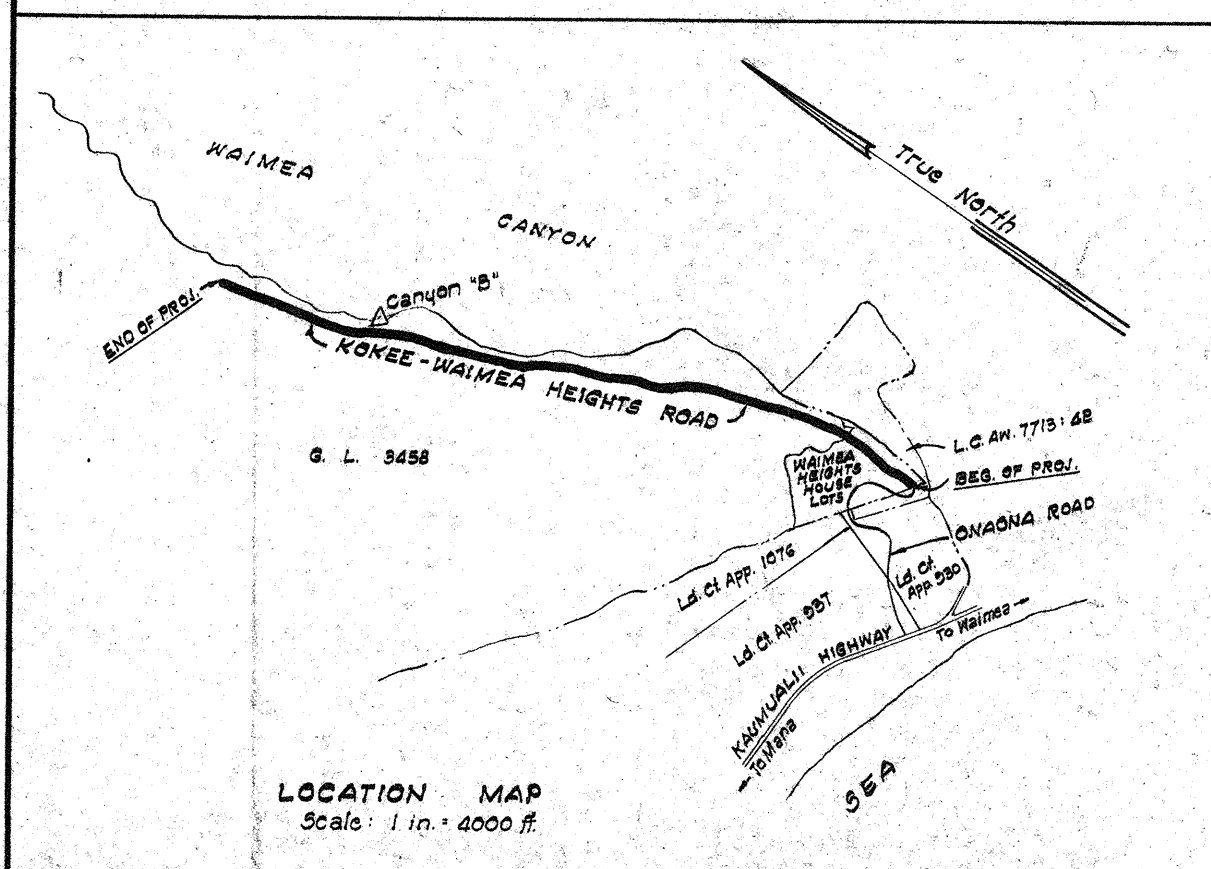
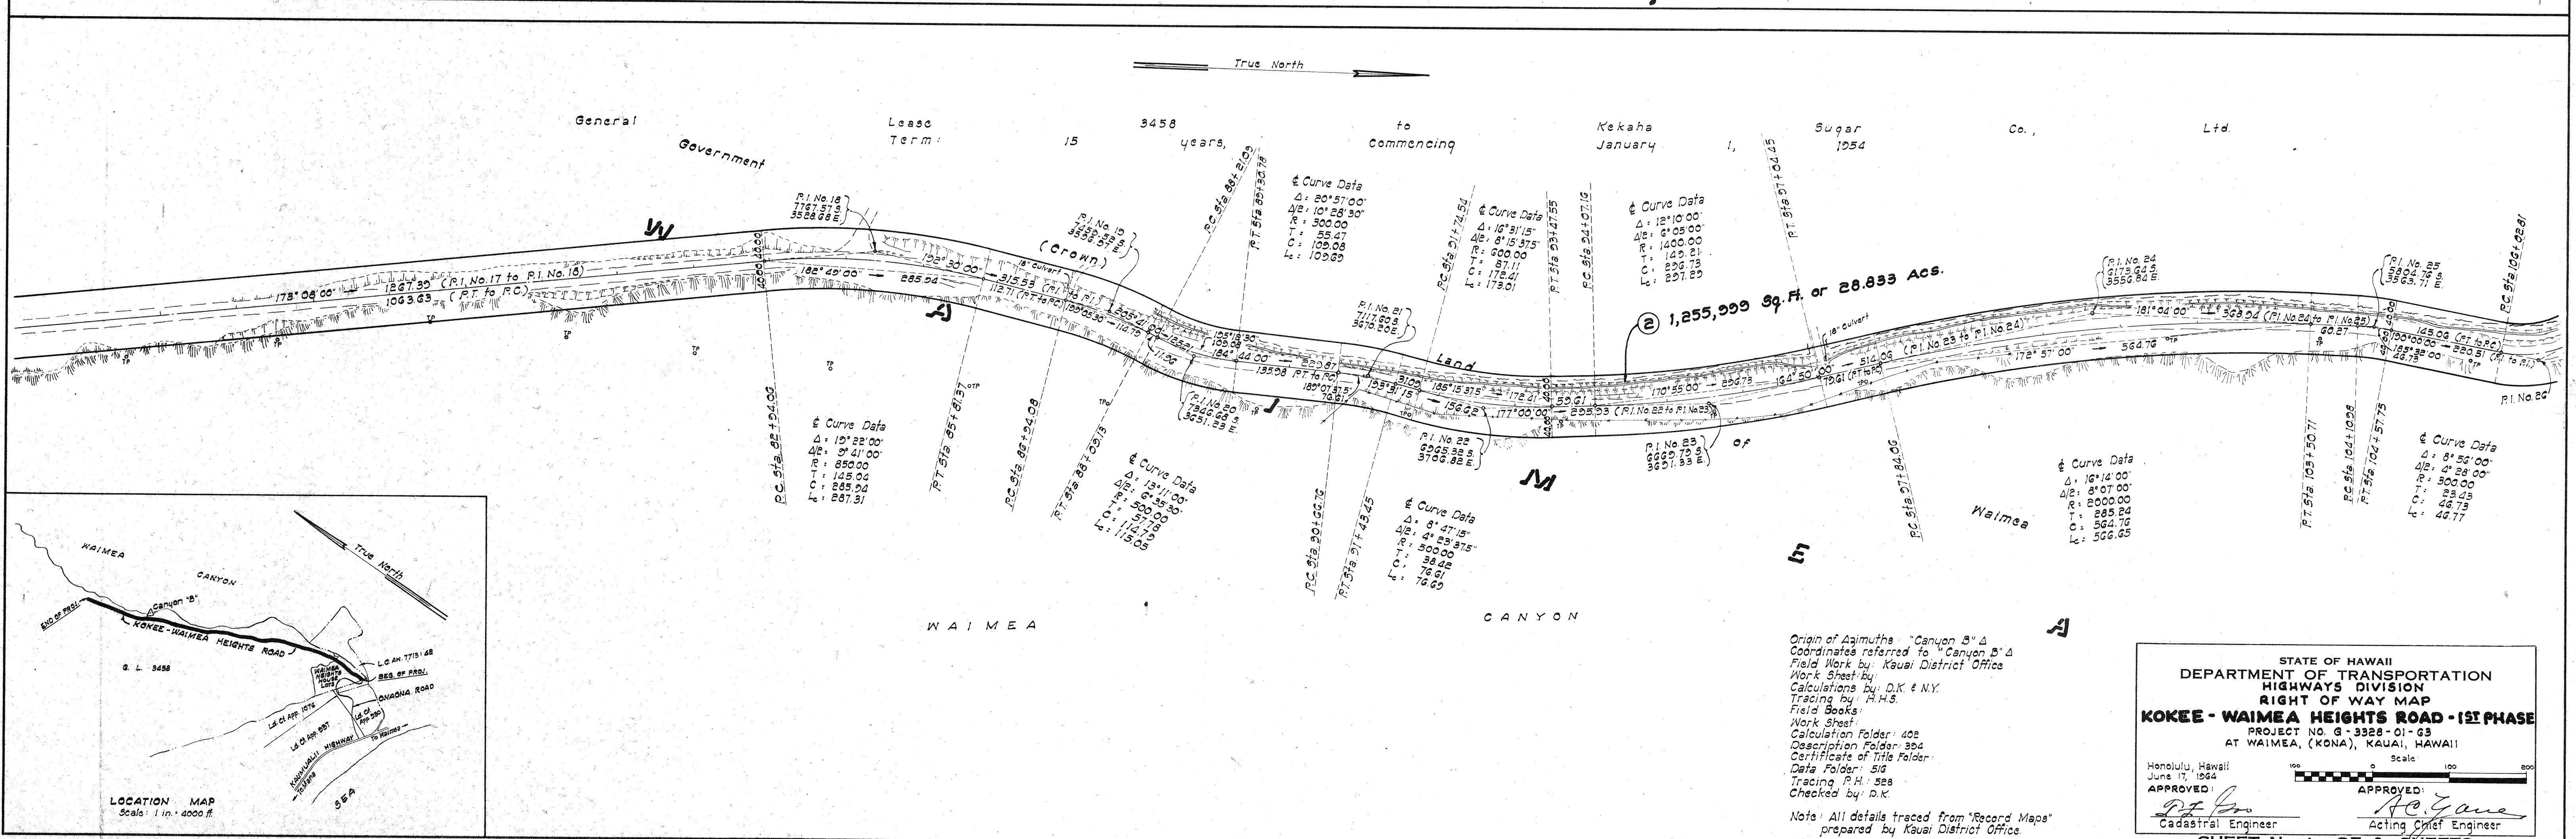


FED. ROAD DIST. NO.	STATE	FED. AID PROJ. NO.	FISCAL YEAR	SHEET NO.	TOTAL SHEETS
HAWAII	HAW.				

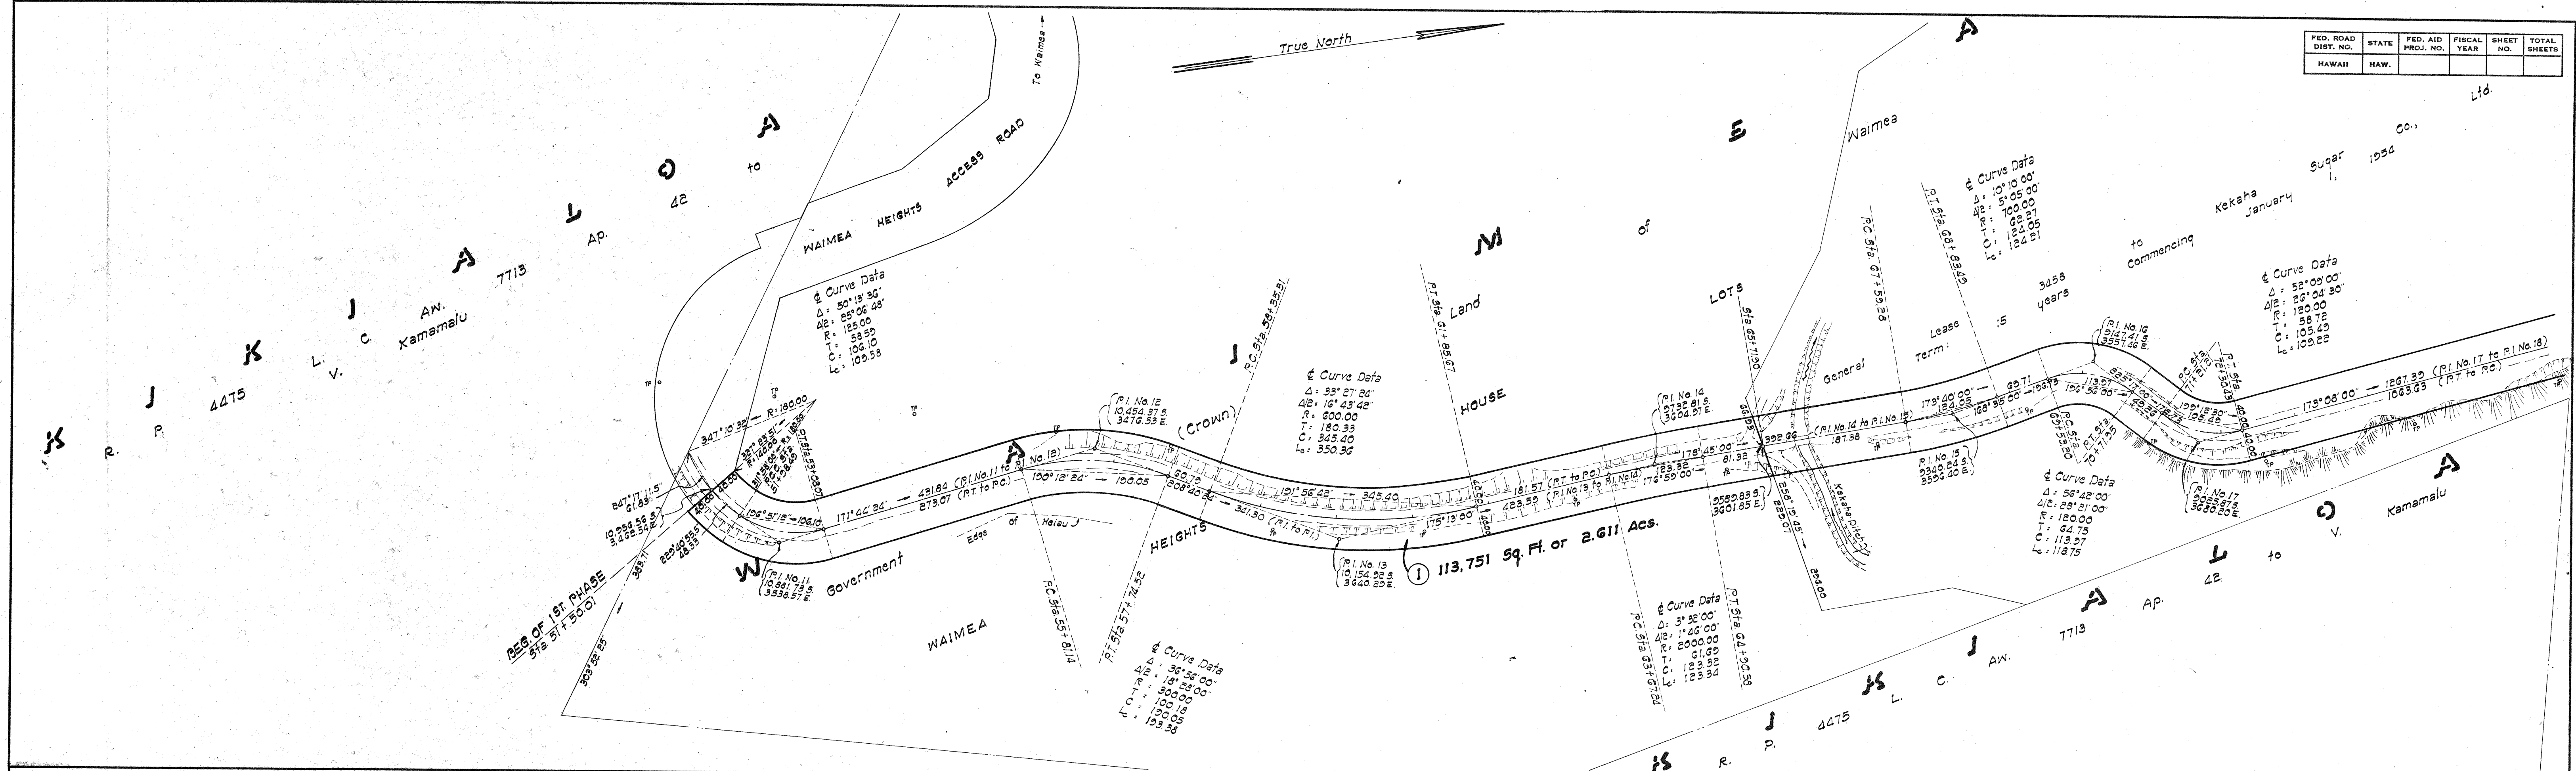

Origin of Azimuths: "Canyon B" Δ
Coordinates referred to "Canyon B" Δ
Field Work by: Kauai District Office
Work Sheet by:
Calculations by: D.K. & N.Y.
Tracing by: H.H.S.
Field Books:
Work Sheet:
Calculation Folder: 405
Description Folder: 354
Certificate of Title Folder:
Data Folder: 516
Tracing P.H.: 528
Checked by: D.K.

STATE OF HAWAII
DEPARTMENT OF TRANSPORTATION
HIGHWAYS DIVISION
RIGHT OF WAY MAP
KOKEE - WAIMEA HEIGHTS ROAD - 1ST PHASE
PROJECT NO. G-3328-01-G3
AT WAIMEA, (KONA), KAUAI, HAWAII



Honolulu, Hawaii
June 17, 1954
APPROVED: *[Signature]*
Cadastral Engineer

APPROVED: *[Signature]*
Acting Chief Engineer

Scale: 1 in. = 4000 ft.

SHEET No. 1 OF 3 SHEETS

FED. ROAD DIST. NO.	STATE	FED. AID PROJ. NO.	FISCAL YEAR	SHEET NO.	TOTAL SHEETS
HAWAII	HAW.				

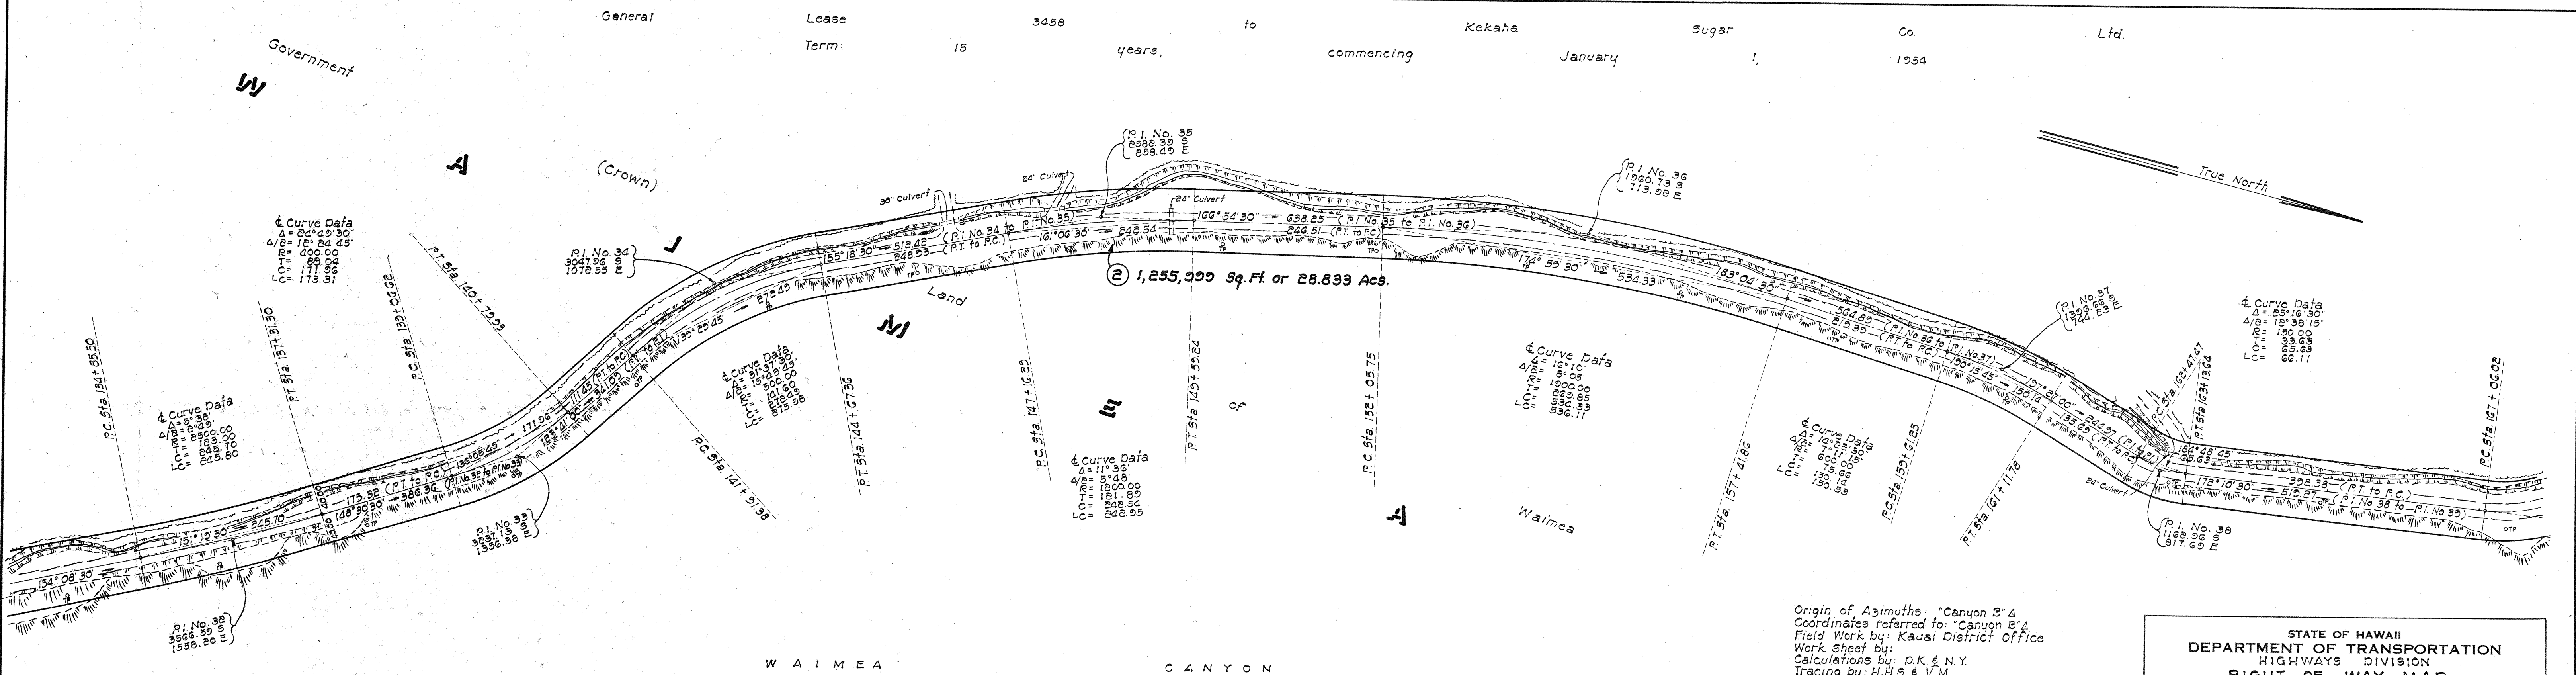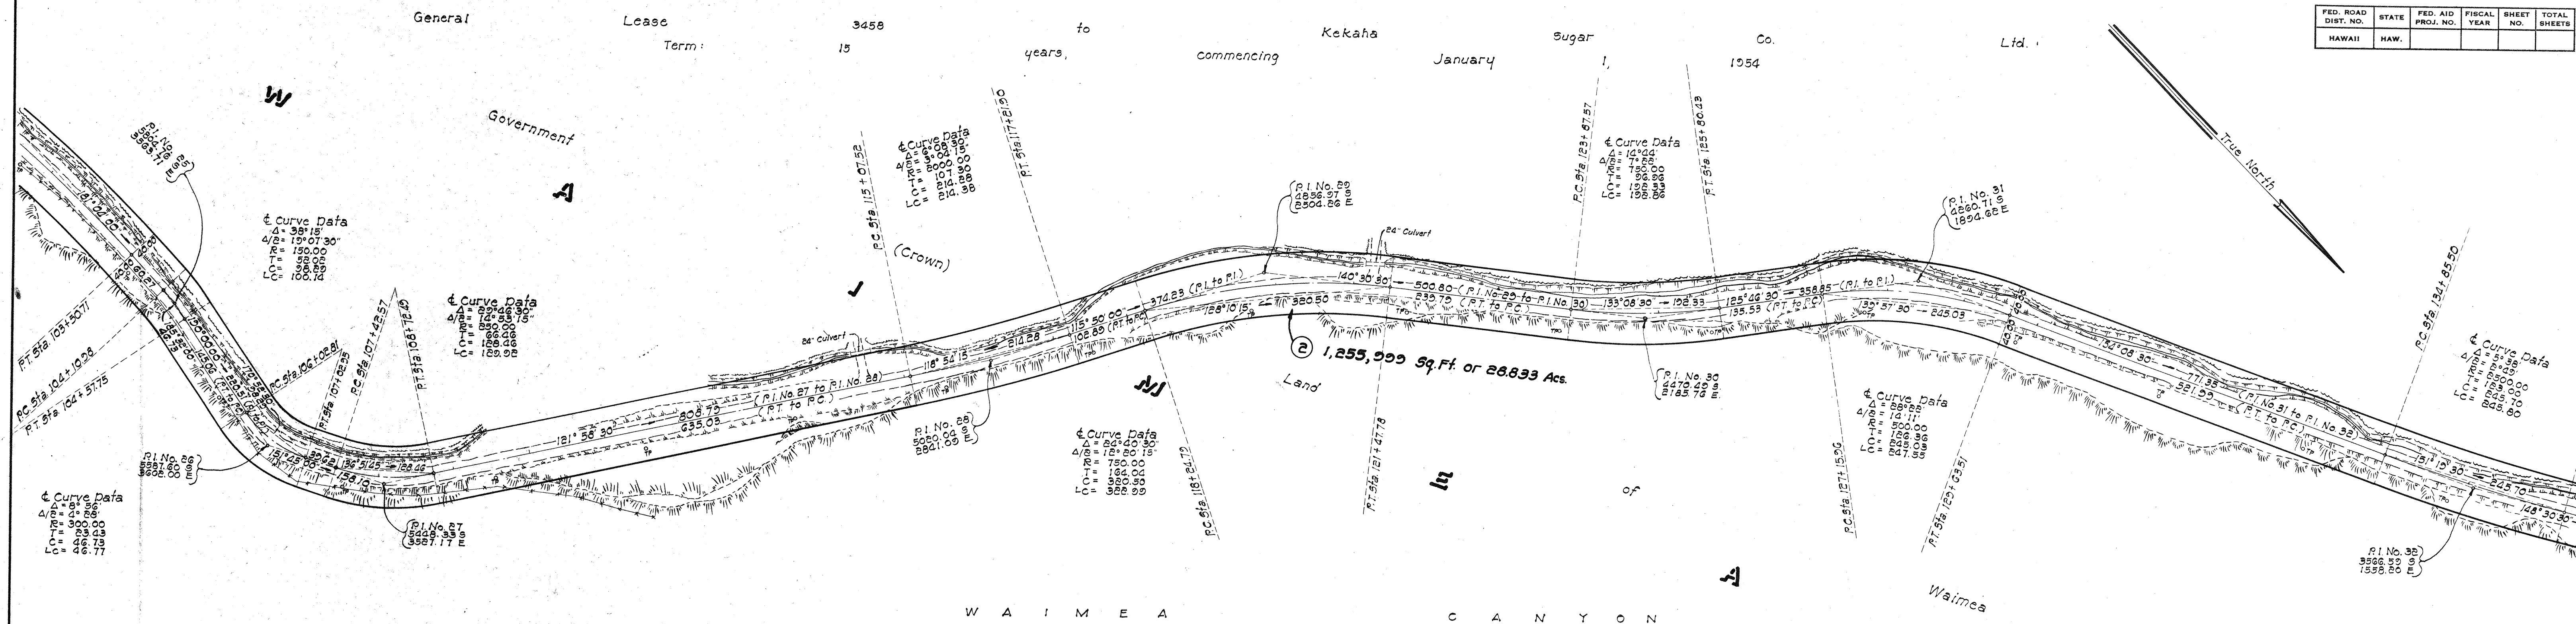

ORIGINAL PLAN	DATE
DRAWN BY	"
DESIGNED BY	"
CHECKED BY	"
NOTE BOOK	No.

Origin of Azimuths: "Canyon B" &
 Coordinates referred to: "Canyon B" &
 Field Work by: Kauai District Office
 Work Sheet by:
 Calculations by: D.K. & N.Y.
 Tracing by: H.H.S. & V.M.
 Field Books
 Work Sheet:
 Calculation Folder: 402
 Description Folder: 304
 Certificate of Title Folder:
 Data Folder: 516
 Tracing: P.H.: 528
 Checked by: D.K.
 Note: All details traced from "Record Maps"
 prepared by Kauai District Office



STATE OF HAWAII
 DEPARTMENT OF TRANSPORTATION
 HIGHWAYS DIVISION
 RIGHT OF WAY MAP
KOKEE-WAIMEA HEIGHTS ROAD-1ST PHASE
 PROJECT NO. G-3388-01-63
 AT WAIMEA, (KONA), KAUAI, HAWAII

Honolulu Hawaii
 June 17, 1964
 APPROVED:
 [Signature] Acting Chief Engineer

Scale: 1" = 100' 0"

SHEET No. 2 OF 3 SHEETS

FED. ROAD DIST. NO.	STATE	FED. AID PROJ. NO.	FISCAL YEAR	SHEET NO.	TOTAL SHEETS
HAWAII	HAW.				

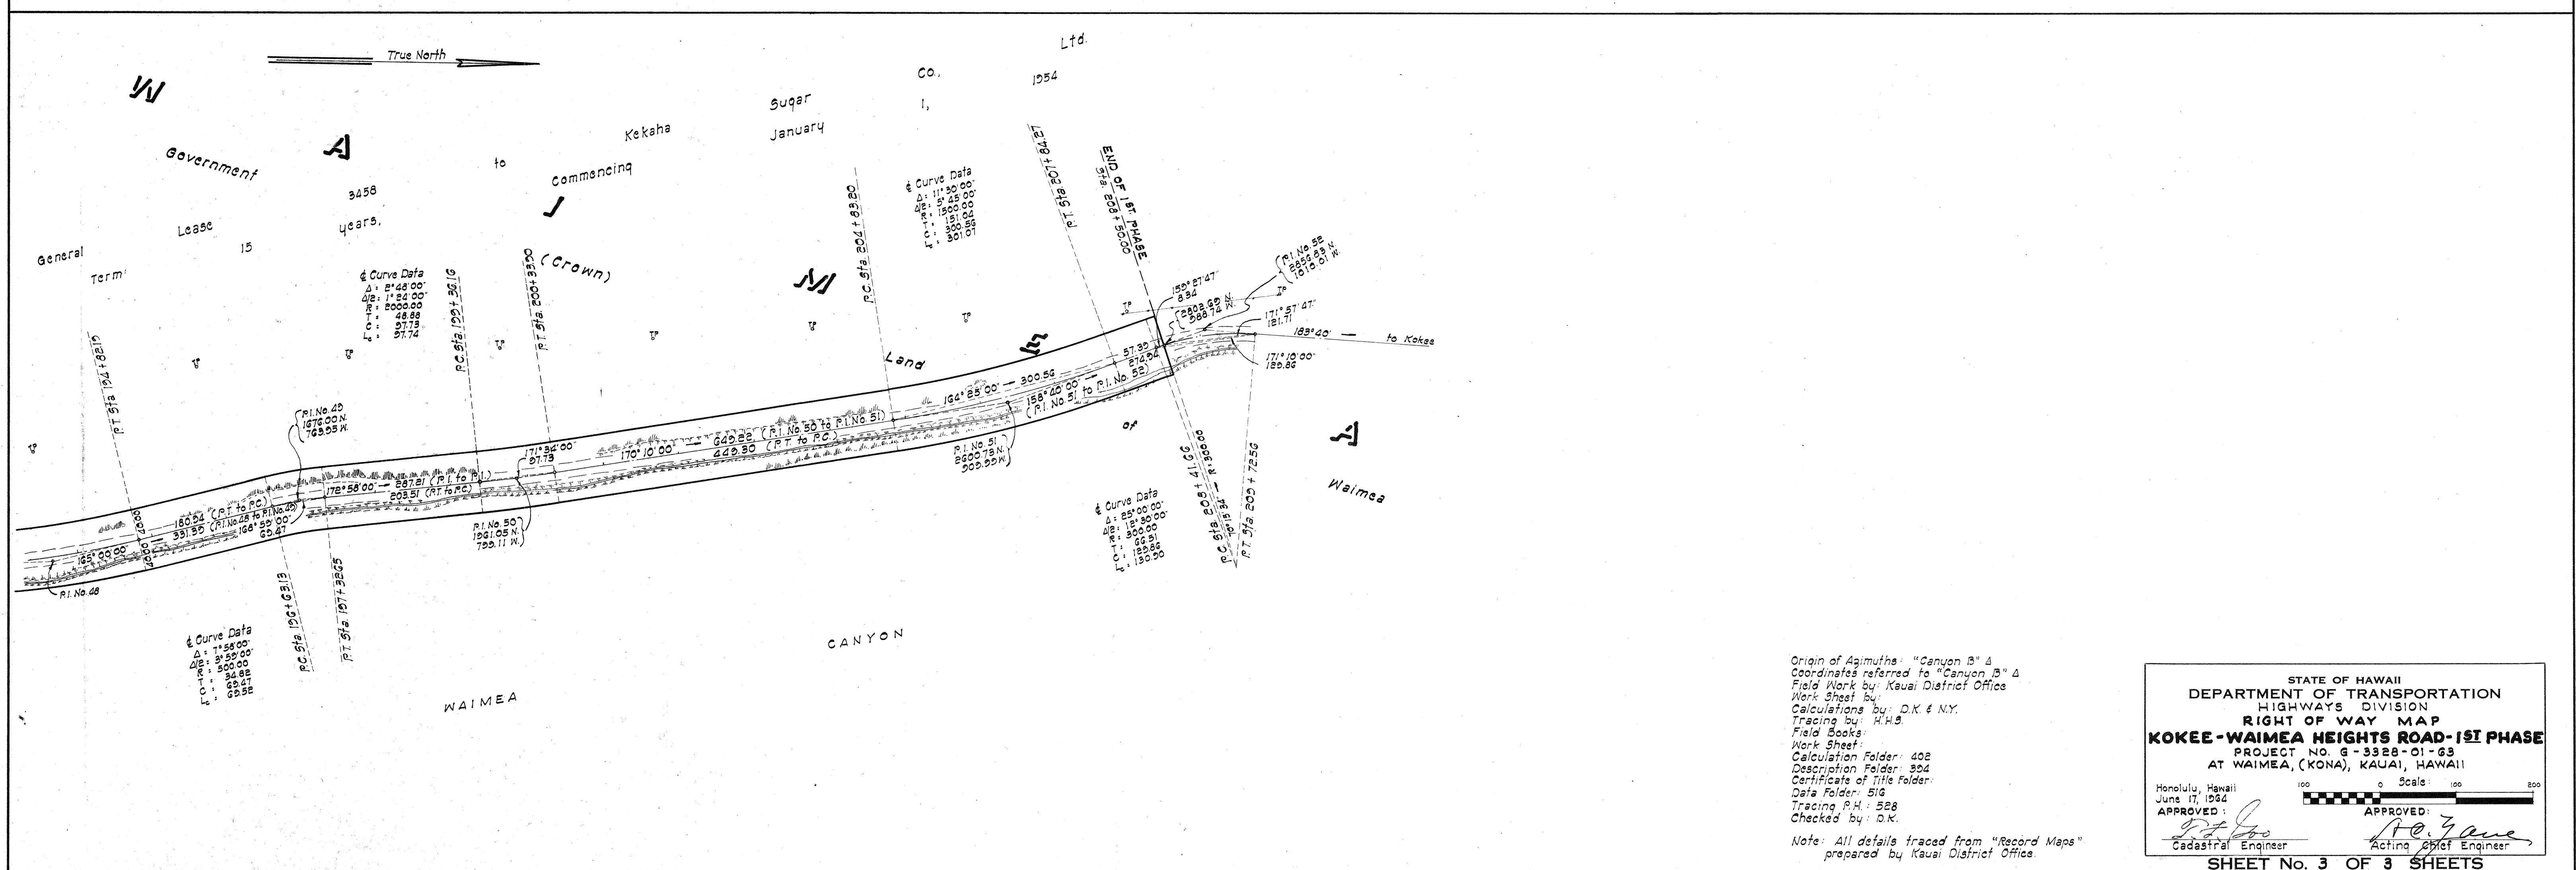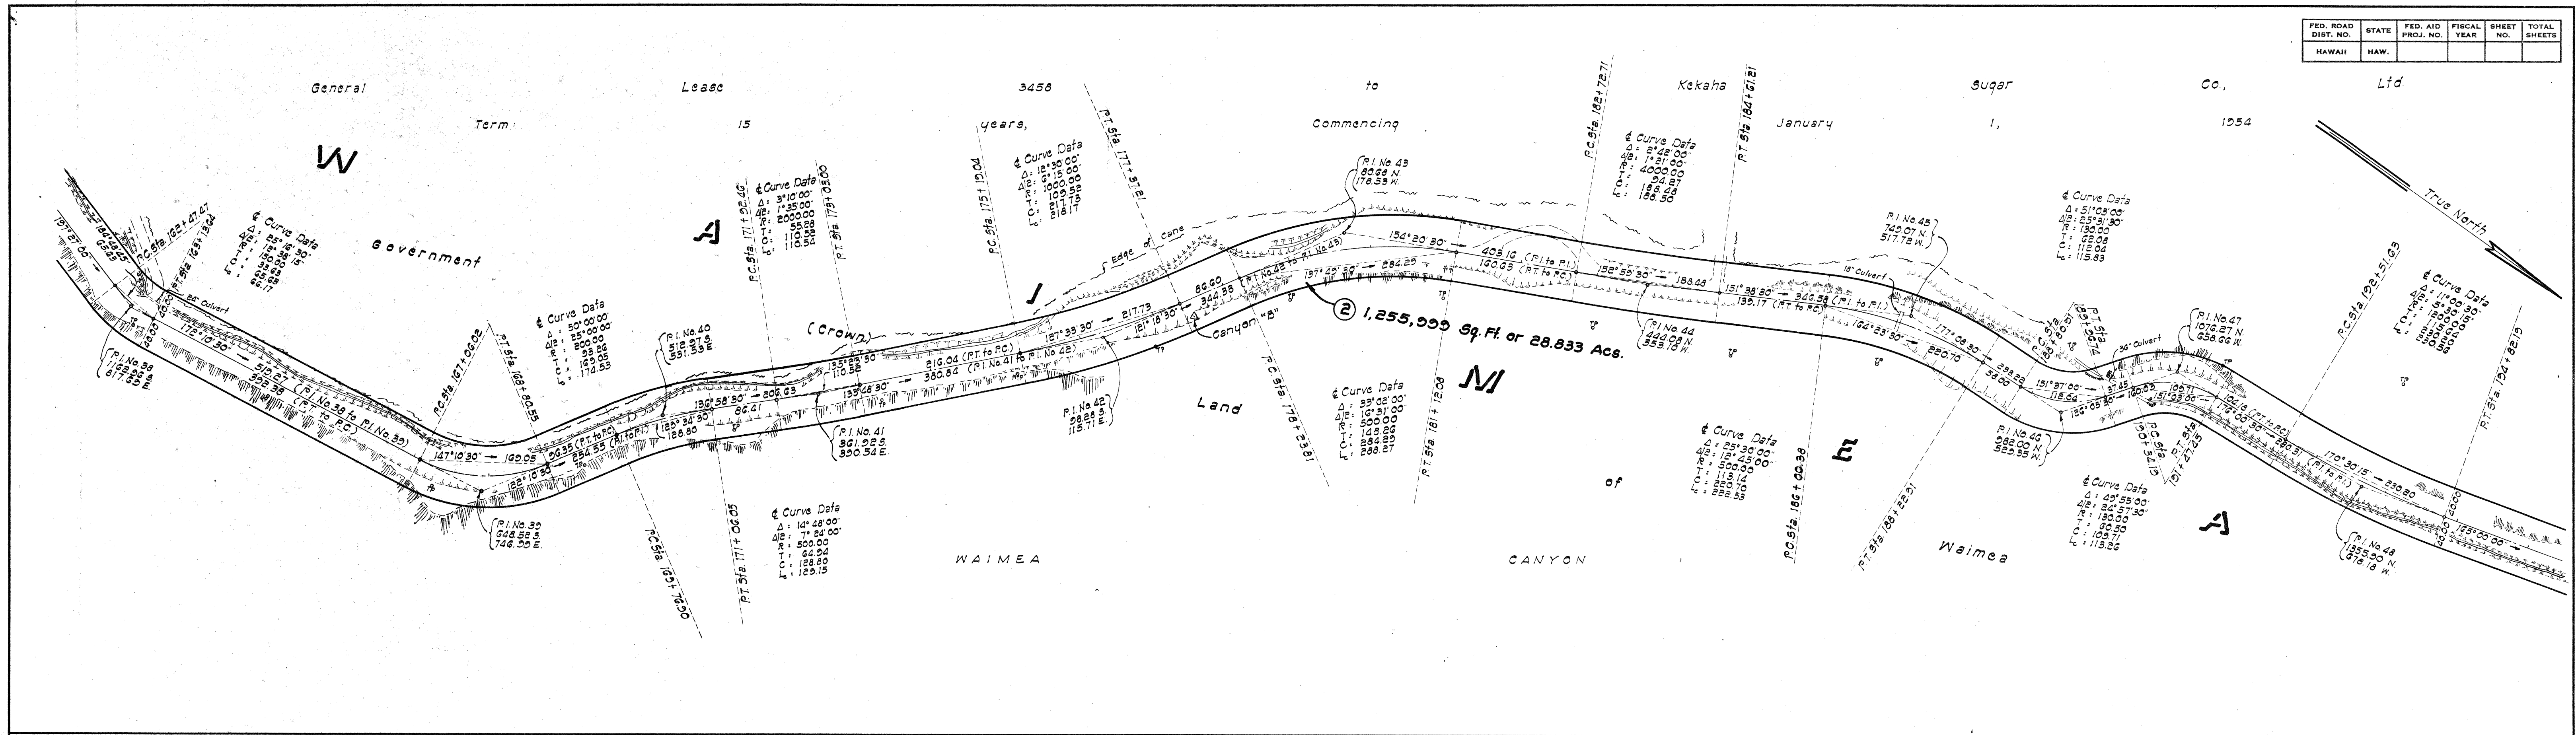

Origin of Azimuths: "Canyon B" & Coordinates referred to "Canyon B" &
Field Work by: Kauai District Office
Work Sheet by:
Calculations by: D.K. & N.Y.
Tracing by: H.H.S.
Field Books:
Work Sheet:
Calculation Folder: 402
Description Folder: 304
Certificate of Title Folder:
Data Folder: 516
Tracing P.H.: 528
Checked by: D.K.

Note: All details traced from "Record Maps" prepared by Kauai District Office.

STATE OF HAWAII
DEPARTMENT OF TRANSPORTATION
HIGHWAYS DIVISION
RIGHT OF WAY MAP
Kokee-Waimea Heights Road - 1st Phase
PROJECT NO. G-3328-01-63
AT WAIMEA, (KONA), KAUAI, HAWAII

Honolulu, Hawaii
June 17, 1964
APPROVED:
Cadastral Engineer

Scale: 1" = 100'
0 50 100 200
APPROVED:
Acting Chief Engineer

SHEET No. 3 OF 3 SHEETS