


FED. ROAD DIST. NO.	STATE	PROJ. NO.	FISCAL YEAR	SHEET NO.	TOTAL SHEETS
HAWAII	HAW.	550A-01-00	2001	13	22

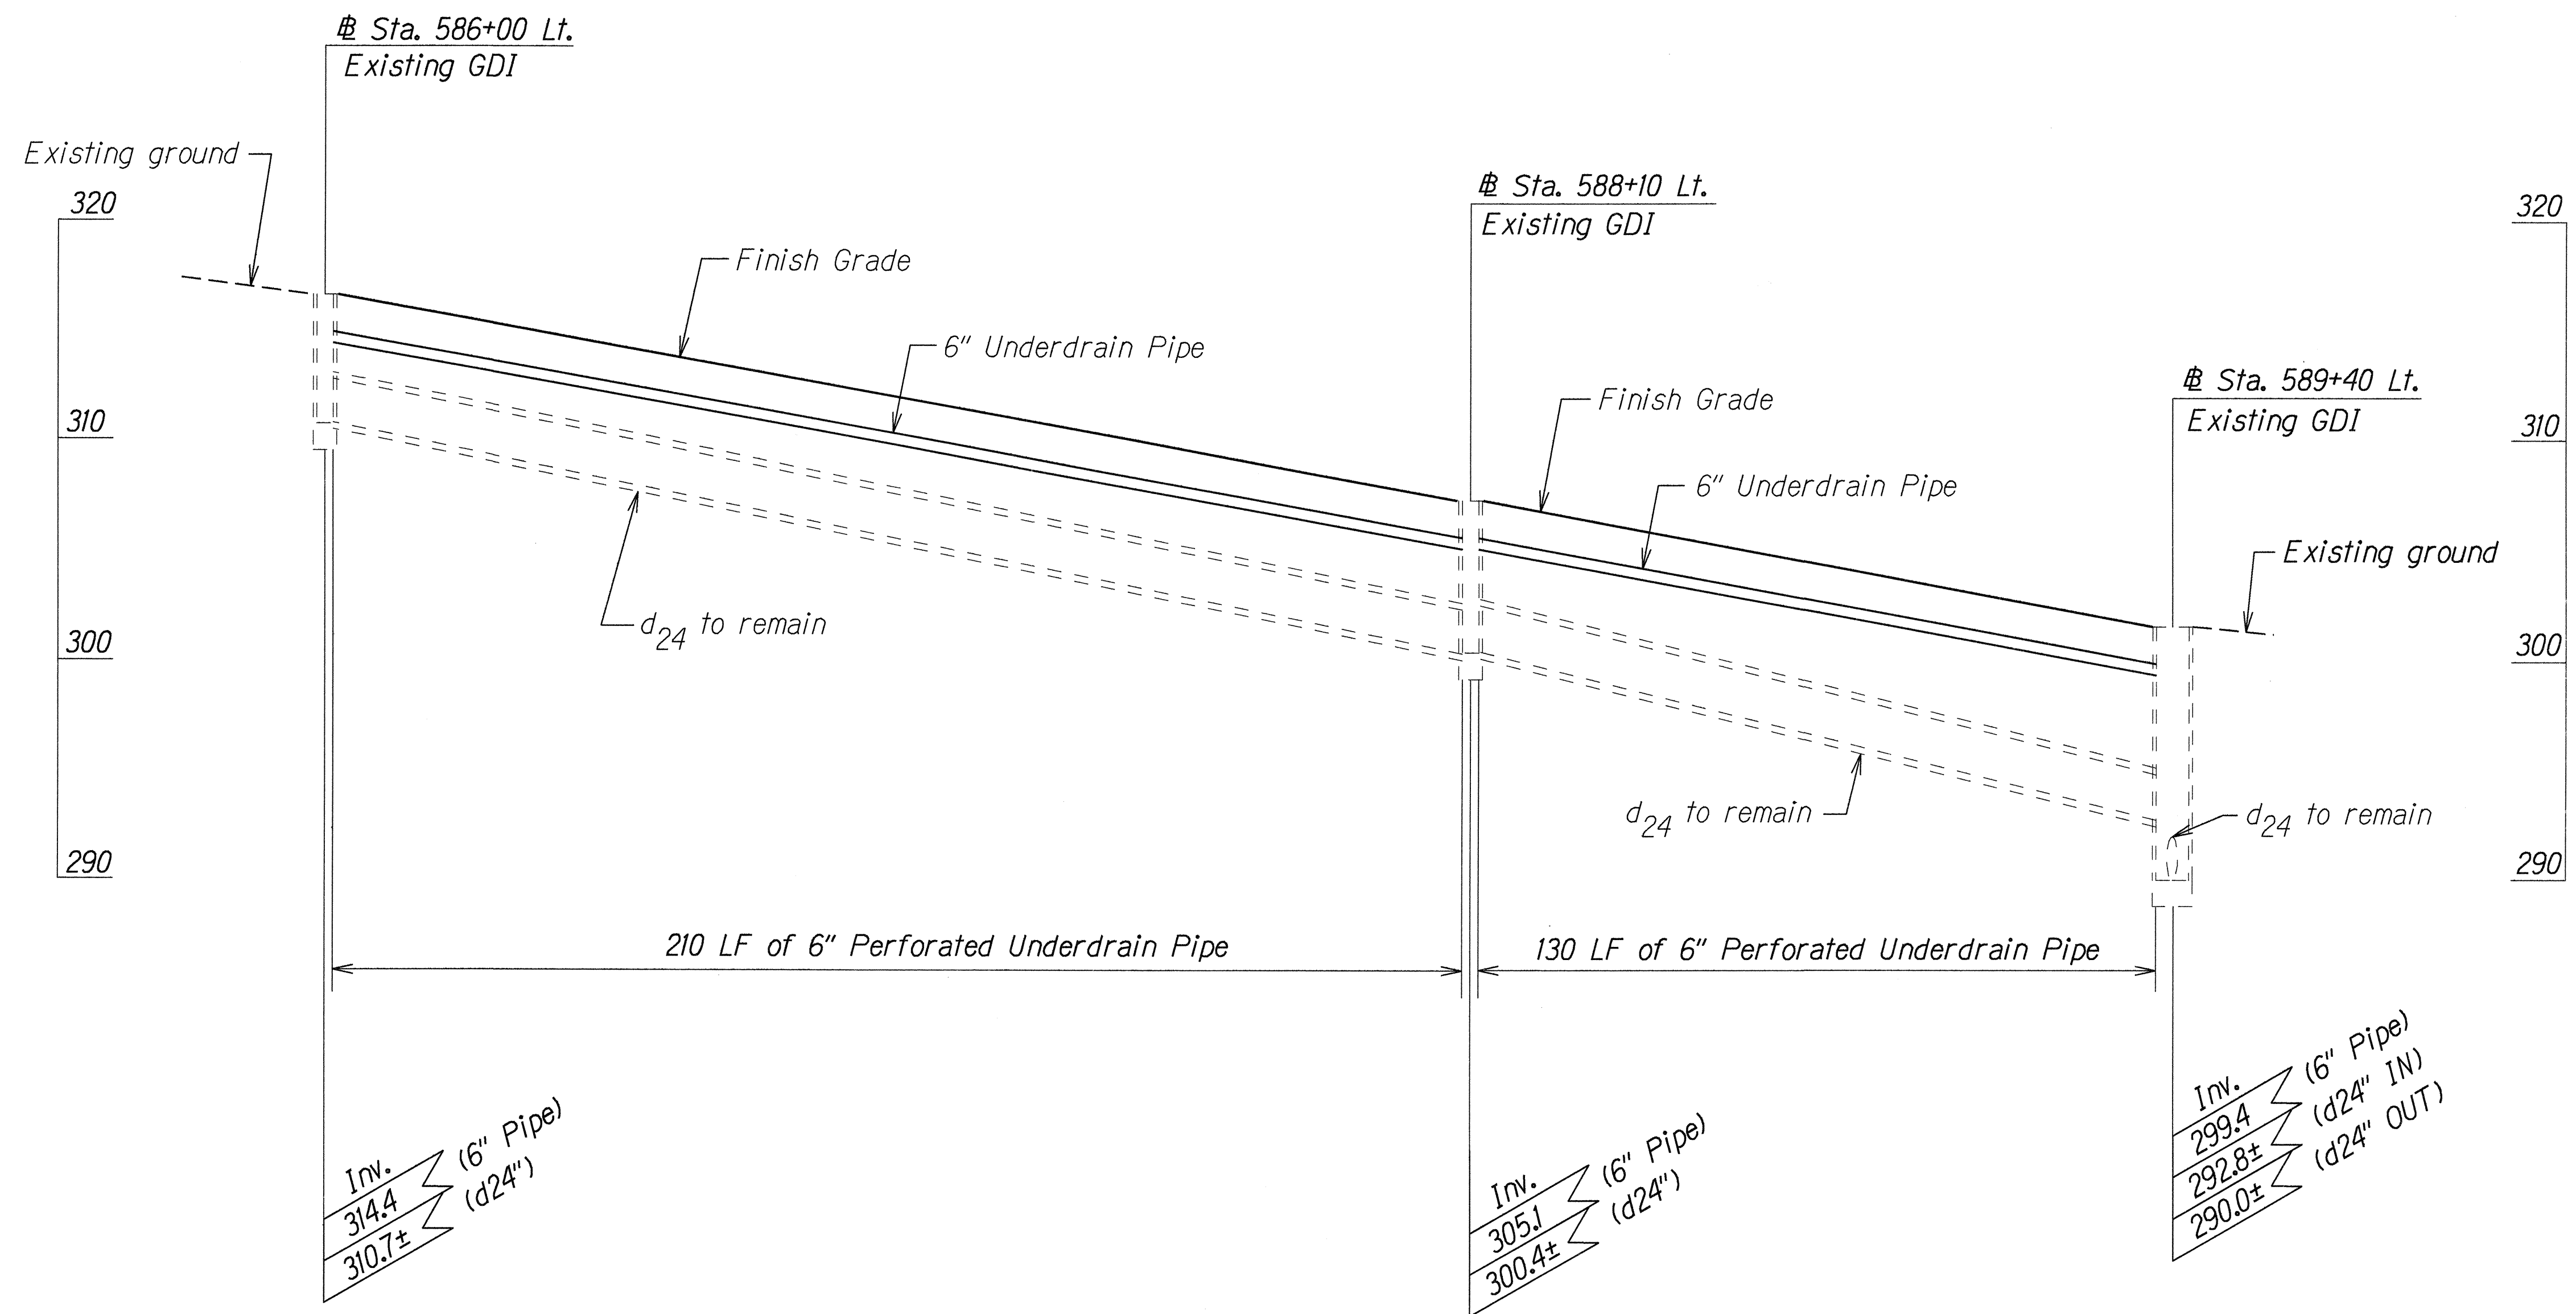

PROFILE - 6" UNDERDRAIN PIPE

Scale: Horizontal 1" = 20'
Vertical 1" = 5'

ORIGINAL PLAN	SURVEY PLOTTED BY	DATE
NOTE BOOK	DRAWN BY	
4/13/01 and 2/10/01	TRACED BY	
4/13/01 and 2/10/01	CHECKED BY	

STATE OF HAWAII
DEPARTMENT OF TRANSPORTATION
HIGHWAYS DIVISION


DRAINAGE PROFILES

Waimea Canyon Drive & Kuhio Highway
Miscellaneous Drainage Improvements
Project No. 550A-01-00

Scale: As Shown Date: Jan., 2001


SHEET No. H9 OF 17 SHEETS

FED. ROAD DIST. NO.	STATE	PROJ. NO.	FISCAL YEAR	SHEET NO.	TOTAL SHEETS
HAWAII	HAW.	550A-01-00	2001	14	22

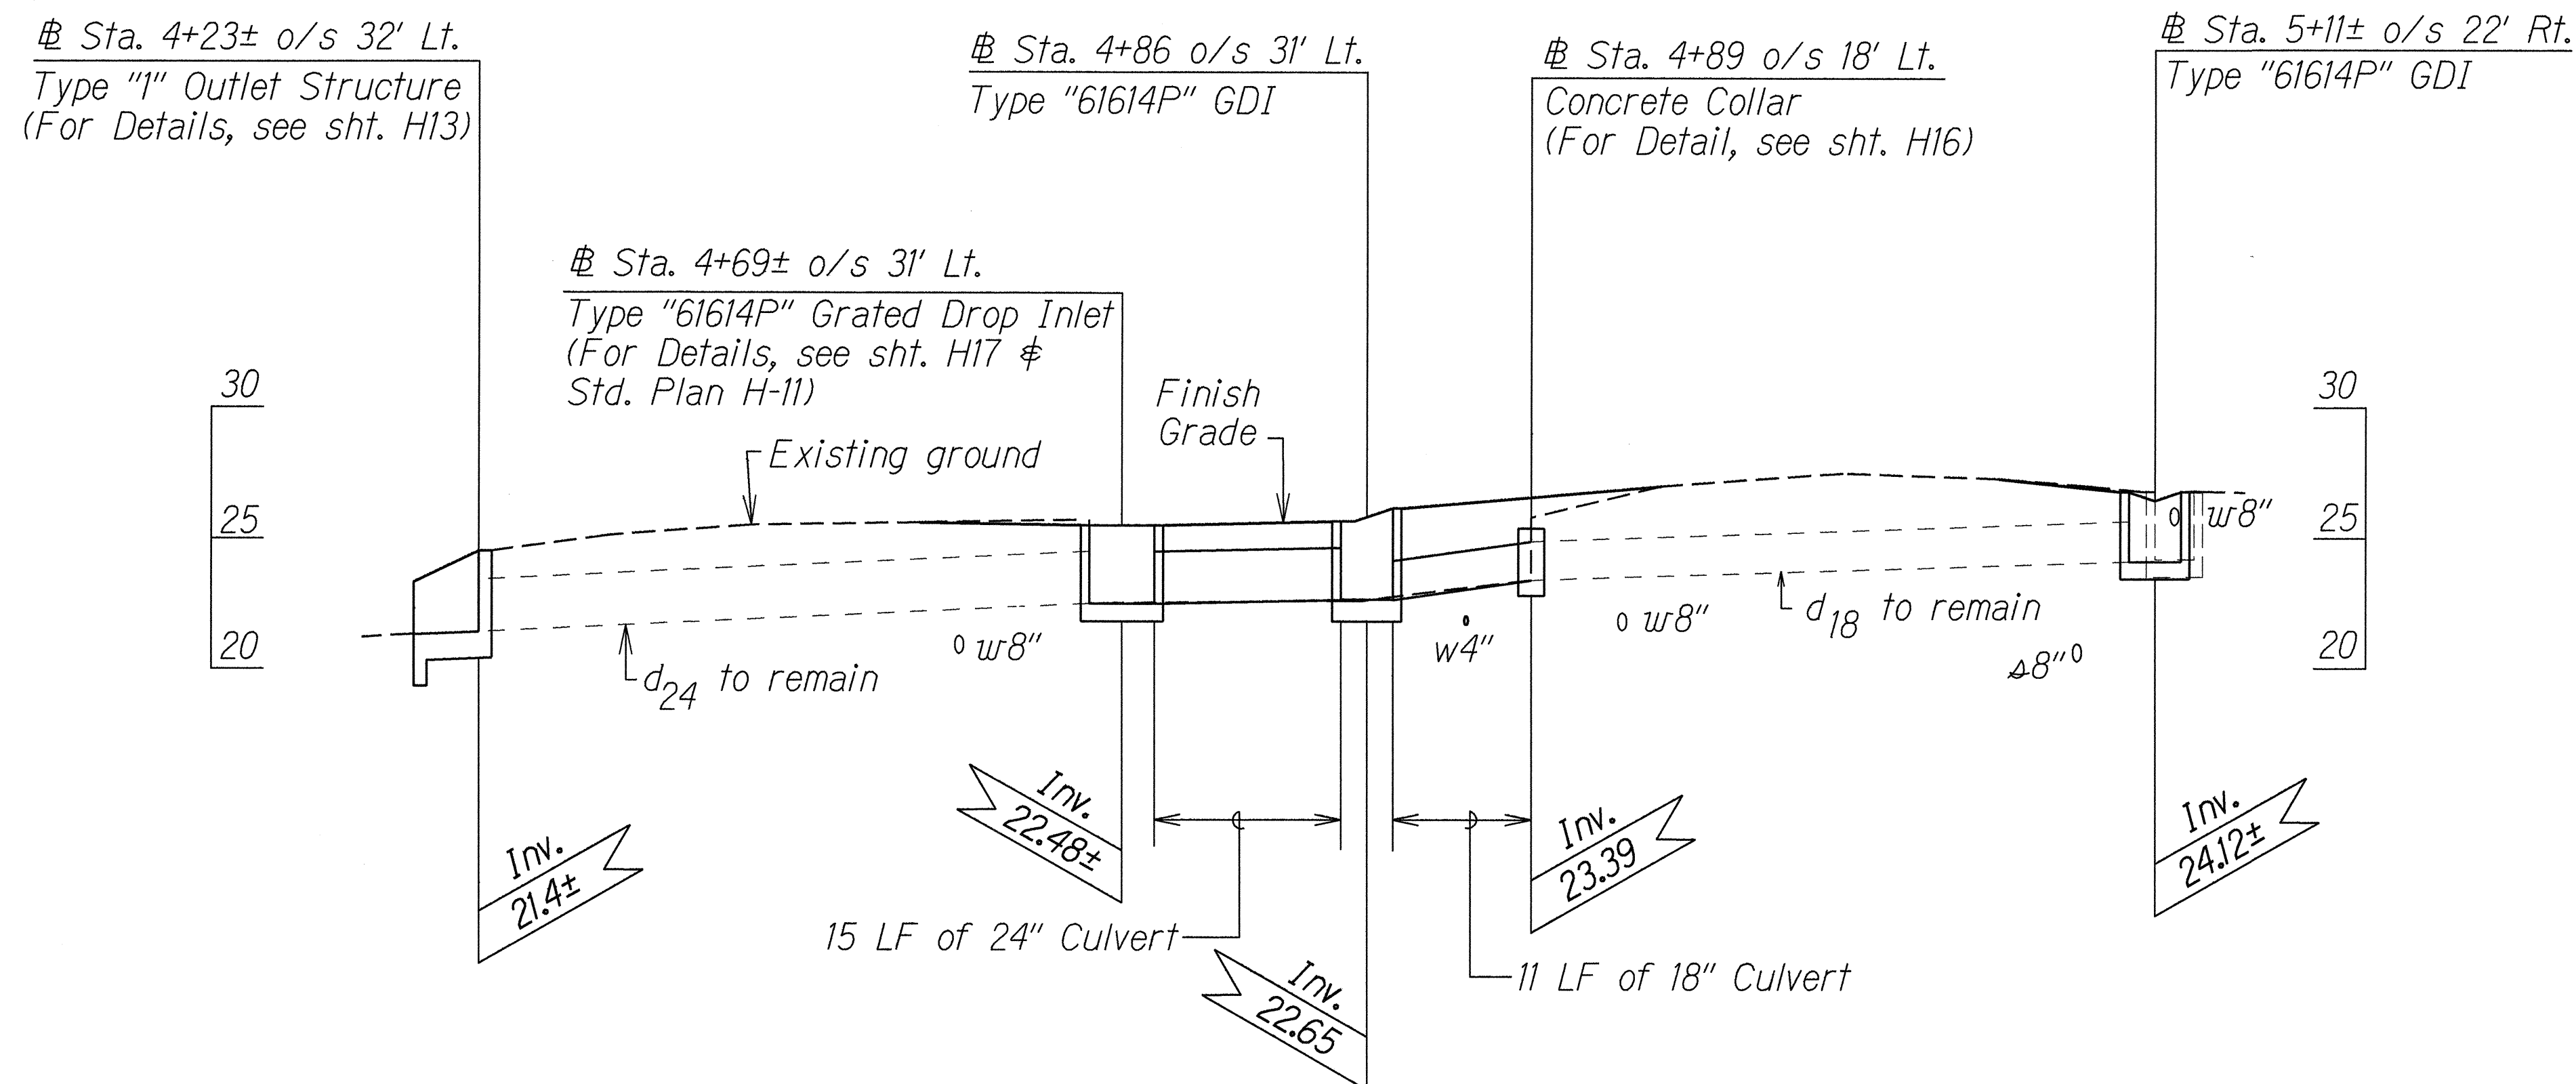

PROFILE - Drain line vicinity of Huakai Street

Scale: Horizontal 1" = 10'
Vertical 1" = 5'

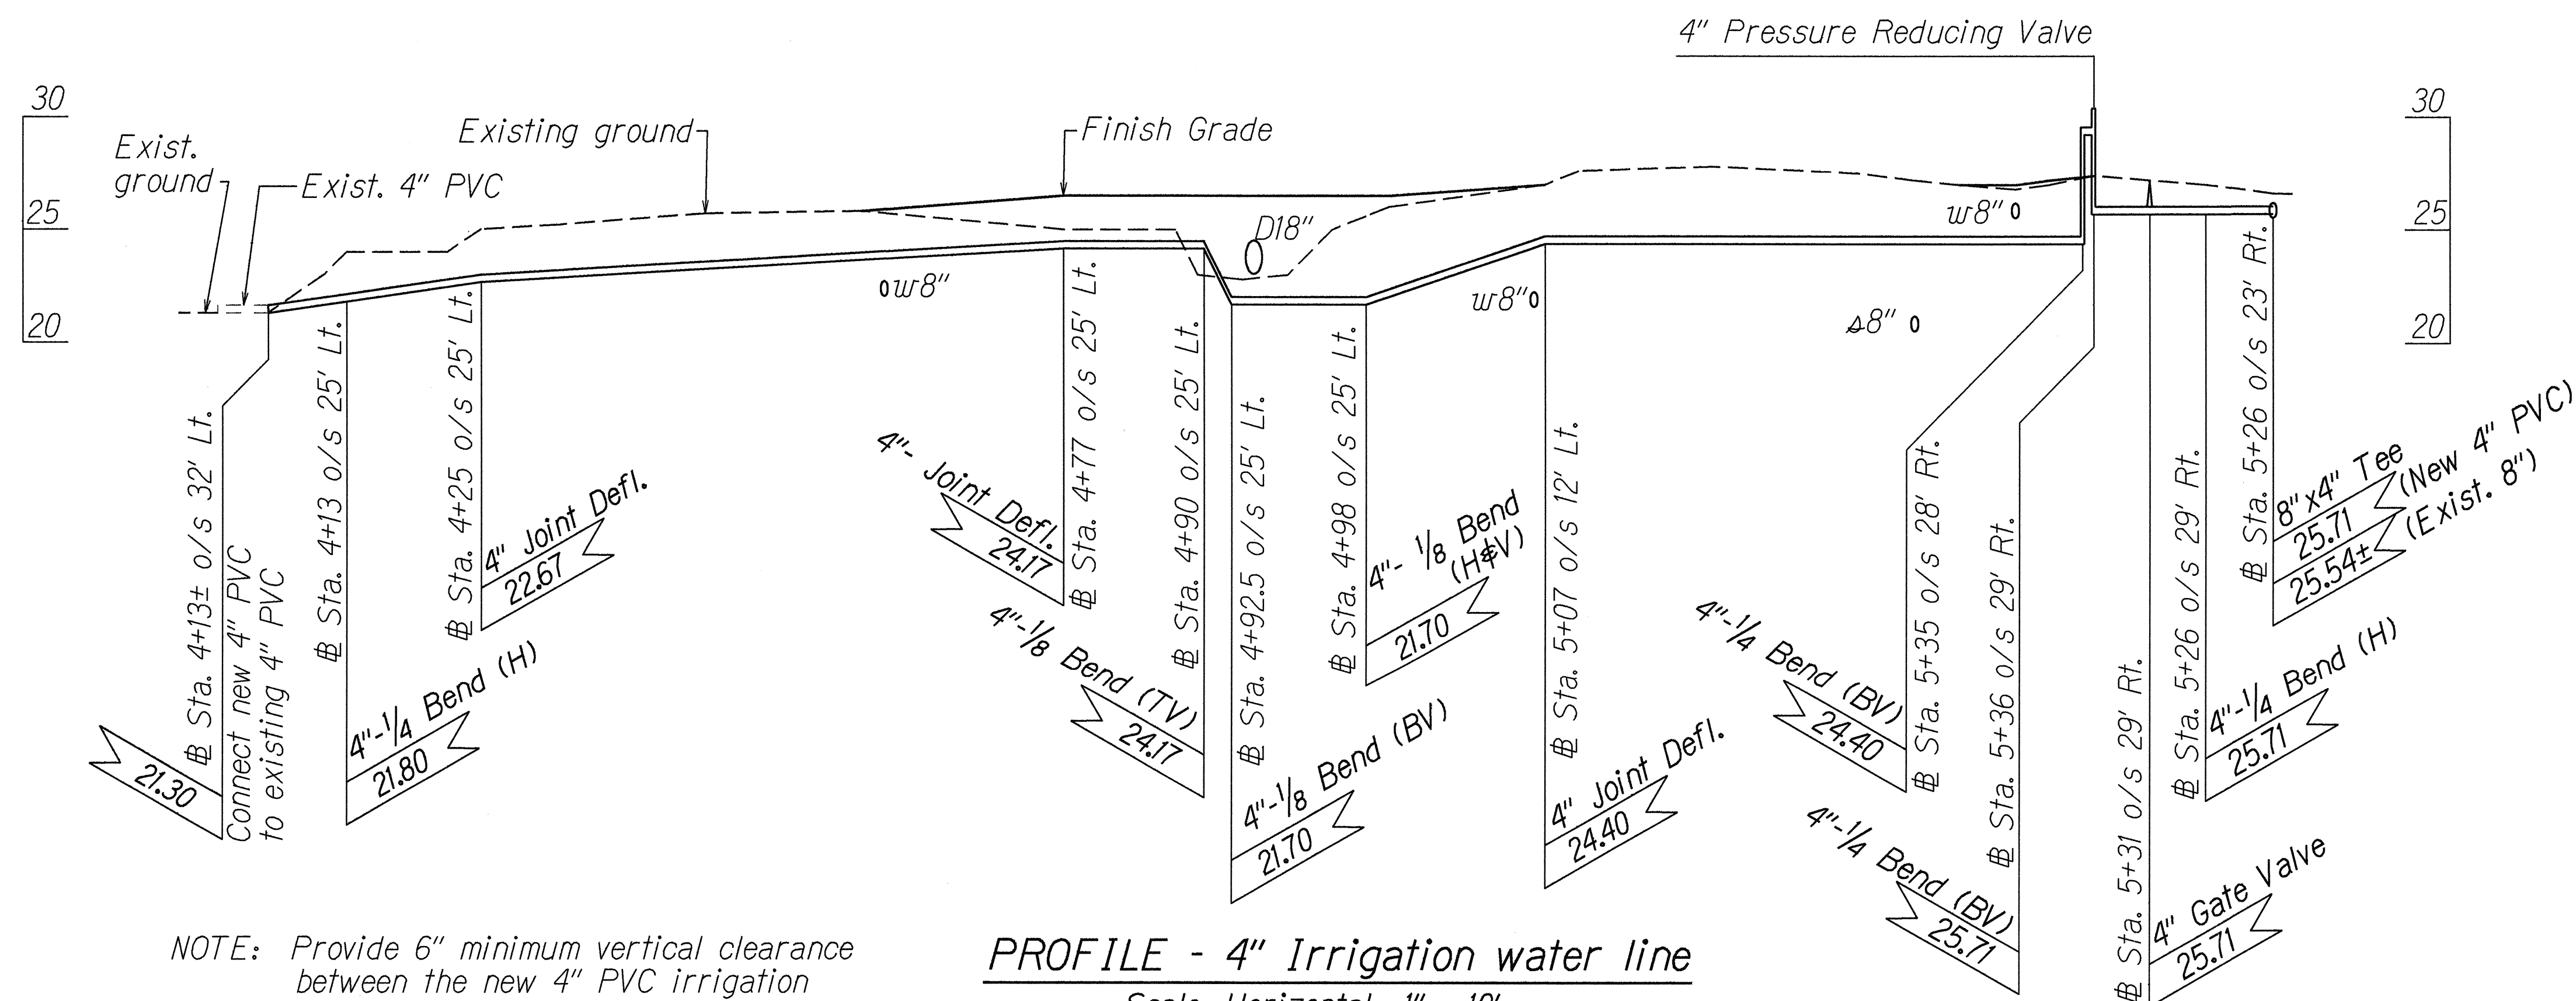

NOTE: Provide 6" minimum vertical clearance between the new 4" PVC irrigation line and the County waterlines.

PROFILE - 4" Irrigation water line

Scale: Horizontal 1" = 10'
Vertical 1" = 5'

APPROVED:

[Signature] 3/21/01
County Engineer DATE
(For work within the County Right-of-Way only)

STATE OF HAWAII
DEPARTMENT OF TRANSPORTATION
HIGHWAYS DIVISION


DRAINAGE PROFILES

Waimea Canyon Drive & Kuhio Highway
Miscellaneous Drainage Improvements
Project No. 550A-01-00

Scale: As Shown Date: Jan., 2001

SHEET No. H10 OF 17 SHEETS

FED. ROAD DIST. NO.	STATE	PROJ. NO.	FISCAL YEAR	SHEET NO.	TOTAL SHEETS
HAWAII	HAW.	550A-01-00	2001	15	22

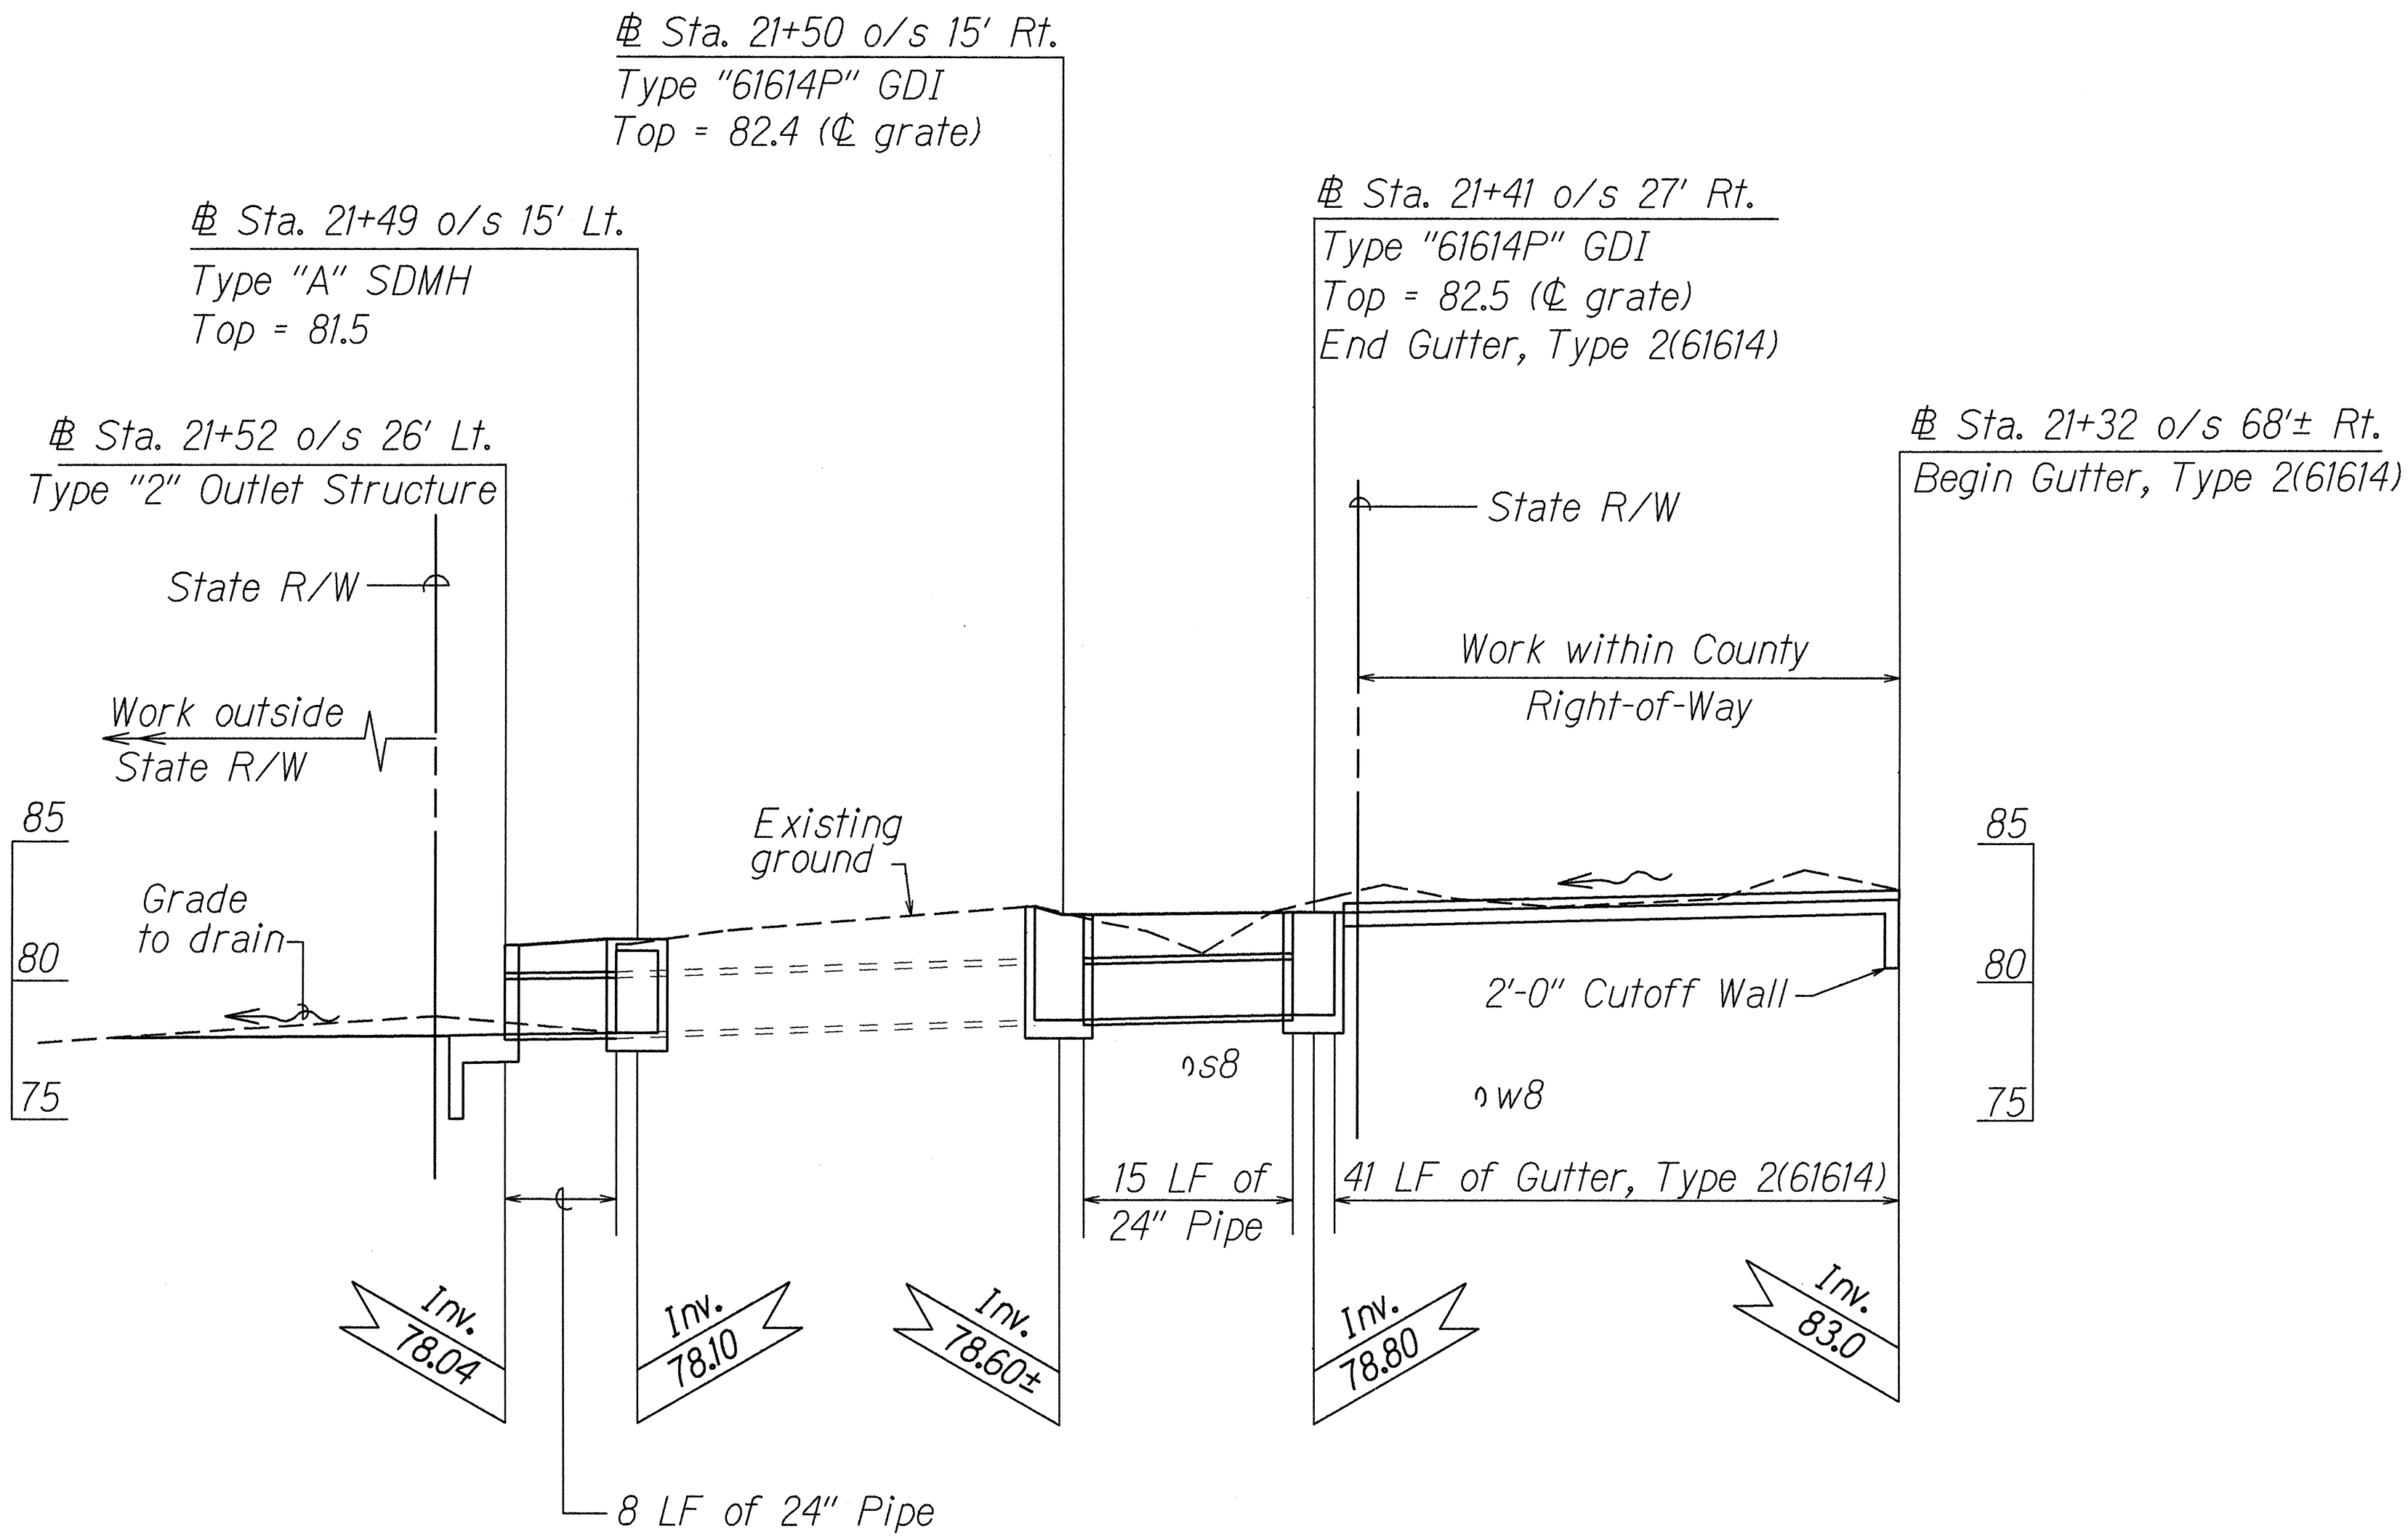

PROFILE - # STA. 21+52 o/s 26' LT. to # STA. 21+32 o/s 65' RT.

Scale: Horizontal 1" = 10'
Vertical 1" = 5'

ORIGINAL PLAN	SURVEY PLOTTED BY	DATE
DESIGNED BY	DRAWN BY	
CHECKED BY	TRACED BY	
	DESIGNED BY	
	CHECKED BY	

APPROVED:

County Engineer, County of Kauai
(For work within the County Right-of-Way only)

3/21/01
DATE

STATE OF HAWAII
DEPARTMENT OF TRANSPORTATION
HIGHWAYS DIVISION

DRAINAGE PROFILES

Waimea Canyon Drive & Kuhio Highway
Miscellaneous Drainage Improvements
Project No. 550A-01-00

Scale: As Shown Date: Jan., 2001

SHEET No. 111 OF 17 SHEETS