



DIST. NO.	STATE	FED. AID PROJ. NO.	FISCAL YEAR	SHEET NO.	TOTAL SHEETS
KAUAI	HAW.	STP-0550(006)	2024	100	325

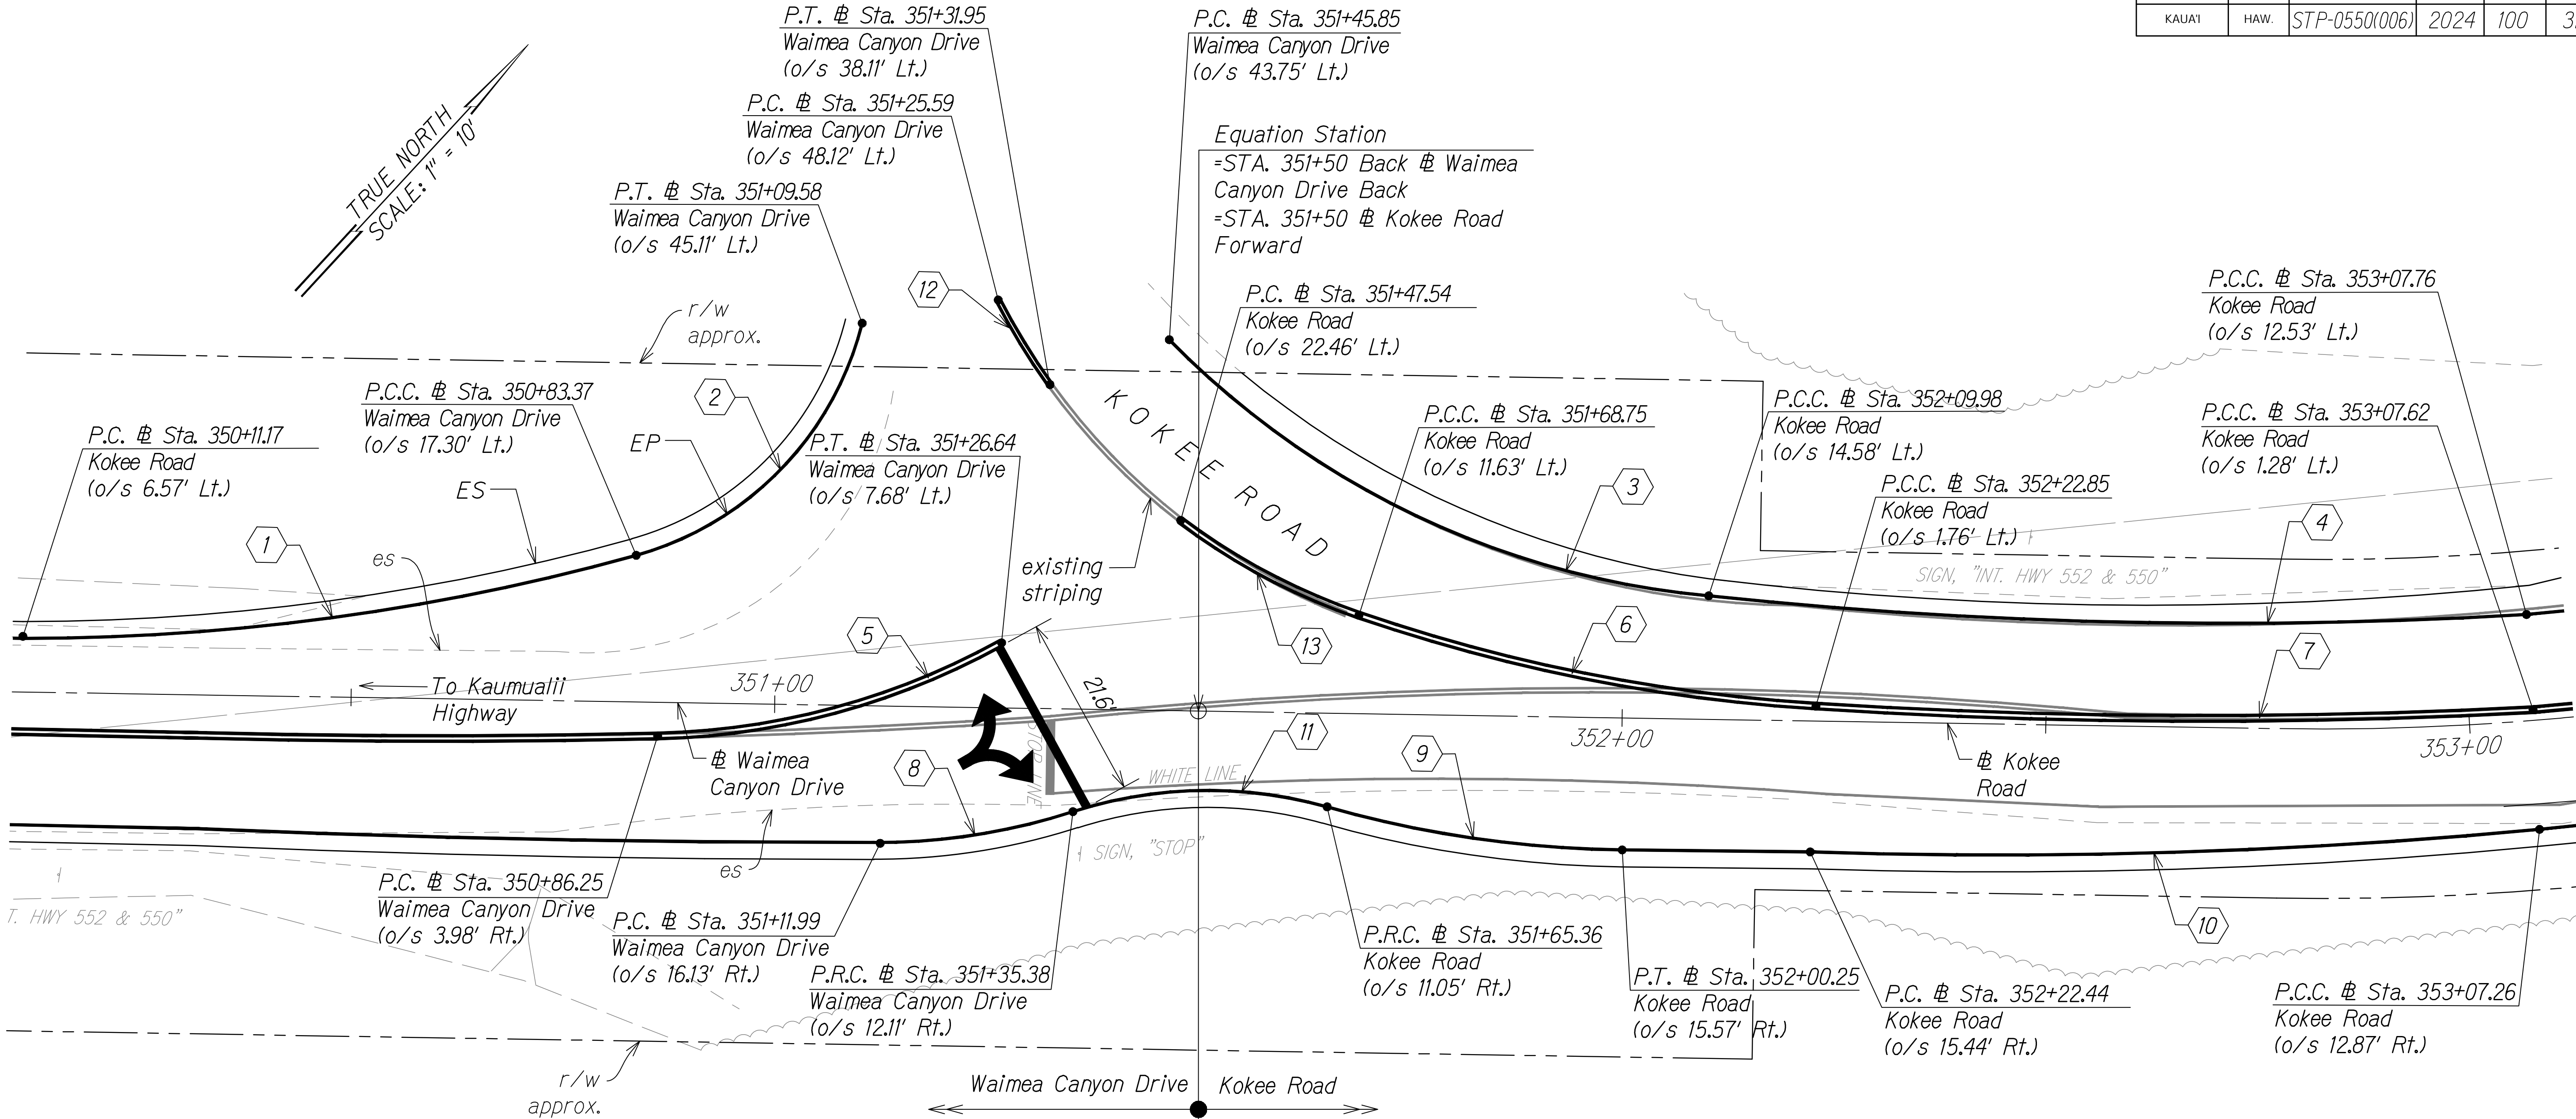

Curve Data													
	1	2	3	4	5	6	7	8	9	10	11	12	13
Δ	16°15'50"	60°23'21"	40°24'30"	9°26'49"	27°38'27"	15°20'19"	6°40'52"	18°12'09"	15°12'07"	7°18'39"	33°32'13"	8°29'29"	17°57'25"
Δ/2	8°7'55"	30°11'41"	20°12'15"	4°43'25"	13°49'14"	7°40'10"	3°20'26"	9°06'05"	7°36'04"	3°39'20"	16°46'07"	4°14'45"	8°58'43"
R	258'	38'	102'	586'	88'	206'	726'	75'	133'	675'	52'	78'	76'
T	36.87'	22.11'	37.54'	48.42'	21.65'	27.74'	42.38'	12.02'	17.75'	43.14'	15.67'	5.79'	12.06'
C	72.99'	38.22'	70.46'	96.51'	42.04'	54.98'	84.61'	23.73'	35.18'	86.10'	30.00'	11.54'	23.82'
LC	73.24'	40.05'	71.94'	96.62'	42.45'	55.15'	84.66'	23.83'	35.29'	86.15'	30.44'	11.55'	23.92'

⊕ WAIMEA CANYON DRIVE / ⊕ KOKEE ROAD INTERSECTION LAYOUT PLAN

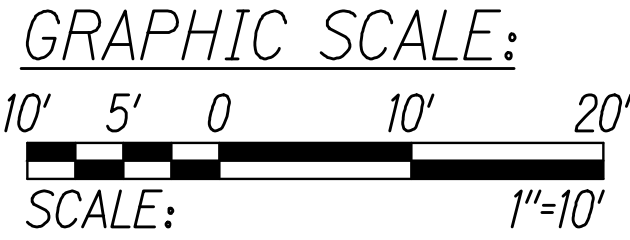

THIS WORK WAS PREPARED BY
ME OR UNDER MY SUPERVISION.
[Signature]
WILSON OKAMOTO CORPORATION
APRIL 30, 2026
LIC. EXP. DATE

STATE OF HAWAII
DEPARTMENT OF TRANSPORTATION
HIGHWAYS DIVISION

INTERSECTION LAYOUT PLAN

WAIMEA CANYON DRIVE /
KOKEE ROAD IMPROVEMENTS, PHASE 2B
MILE POST 4.6 TO MILE POST 11.5
Federal-Aid Project No. STP-0550(006)
Scale: 1" = 10' Date: July 2024

SHEET No. 111 OF 1 SHEETS

ORIGINAL PLAN	DATE
DESIGNED BY	
TRACED BY	
NOTED BY	
QUANTITIES BY	
CHECKED BY	
No.	