


DIST. NO.	STATE	FED. AID PROJ. NO.	FISCAL YEAR	SHEET NO.	TOTAL SHEETS
KAUAI	HAW.	STP-0550(006)	2024	86	325

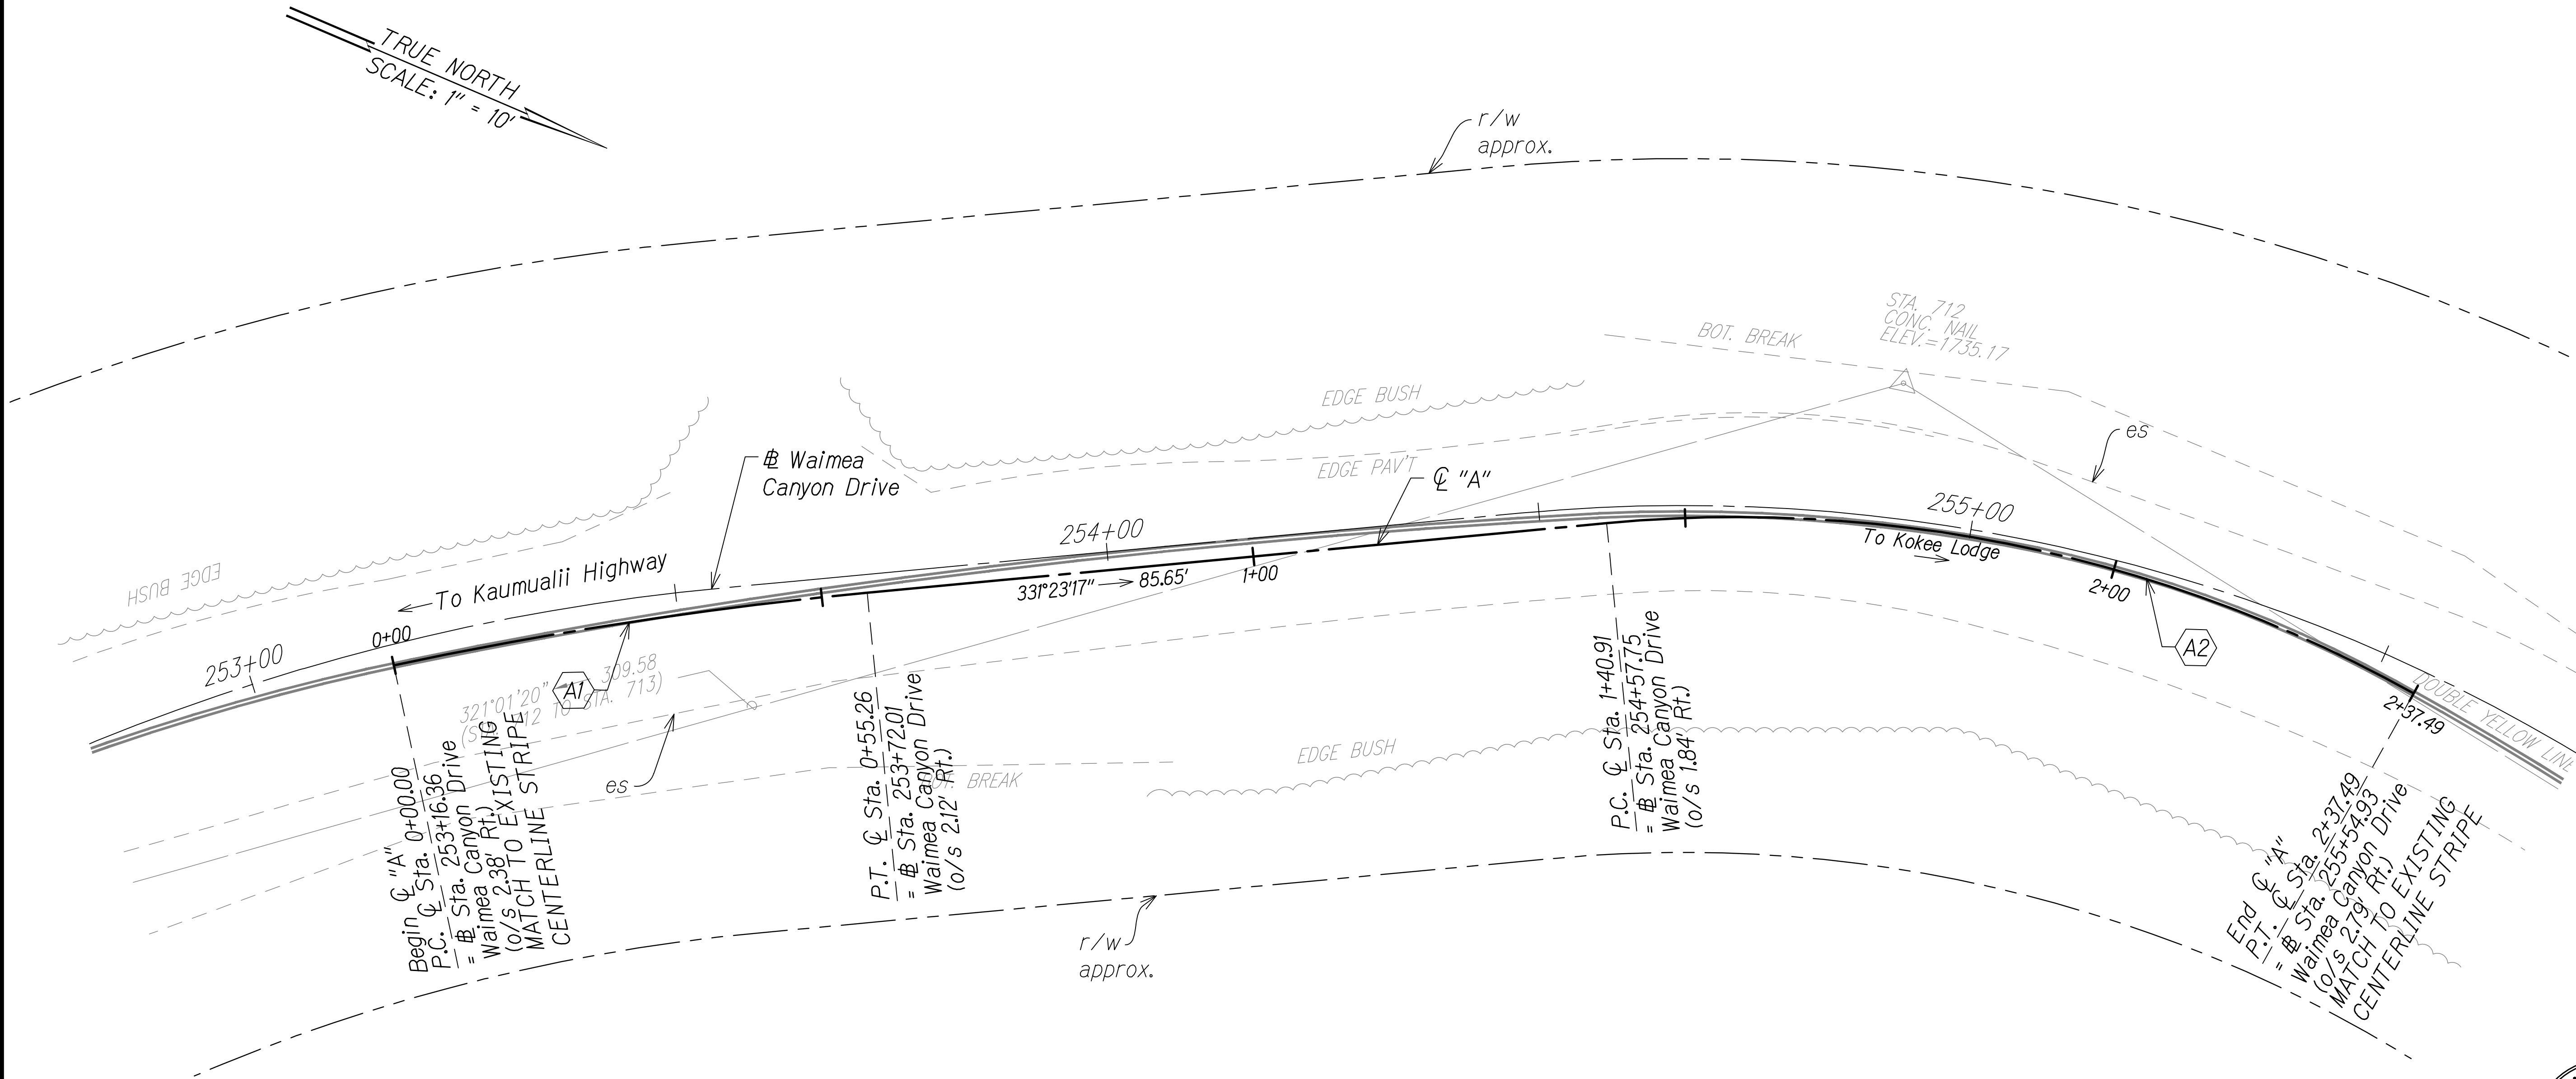

Notes

- See Roadway Plans for # Waimea Canyon Drive Geometric Data
- Contractor to Verify Location of Existing Centerline Stripe.


Q "A" Curve Data		
	A1	A2
Δ	6°40'	34°35'
$\Delta/2$	3°20'	17°17'30"
R	475'	160'
T	27.66'	49.81'
C	55.22'	95.12'
LC	55.26'	96.58'

Q "A" - STA. 253+16.36 TO 255+54.93 (# WAIMEA CANYON DRIVE)

GRAPHIC SCALE:



ORIGINAL PLAN	SURVEY PLOTTED BY	DATE
NOTE BOOK	DESIGNED BY	
	QUANTITIES BY	
	CHECKED BY	
No.		

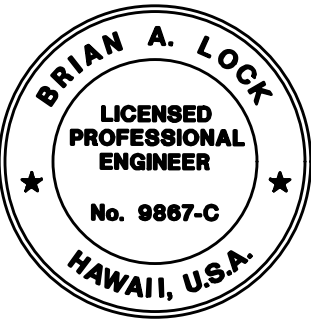

THIS WORK WAS PREPARED BY
ME OR UNDER MY SUPERVISION.

[Signature]

WILSON OKAMOTO CORPORATION
APRIL 30, 2026
LIC. EXP. DATE


STATE OF HAWAII
DEPARTMENT OF TRANSPORTATION
HIGHWAYS DIVISION

ROADWAY GEOMETRIC PLAN

WAIMEA CANYON DRIVE /
Kokee Road Improvements, Phase 2B
Mile Post 4.6 to Mile Post 11.5
Federal-Aid Project No. STP-0550(006)
Scale: 1" = 10' Date: July 2024

SHEET No. *RGPI* OF 14 SHEETS

DIST. NO.	STATE	FED. AID PROJ. NO.	FISCAL YEAR	SHEET NO.	TOTAL SHEETS
KAUAI	HAW.	STP-0550(006)	2024	87	325

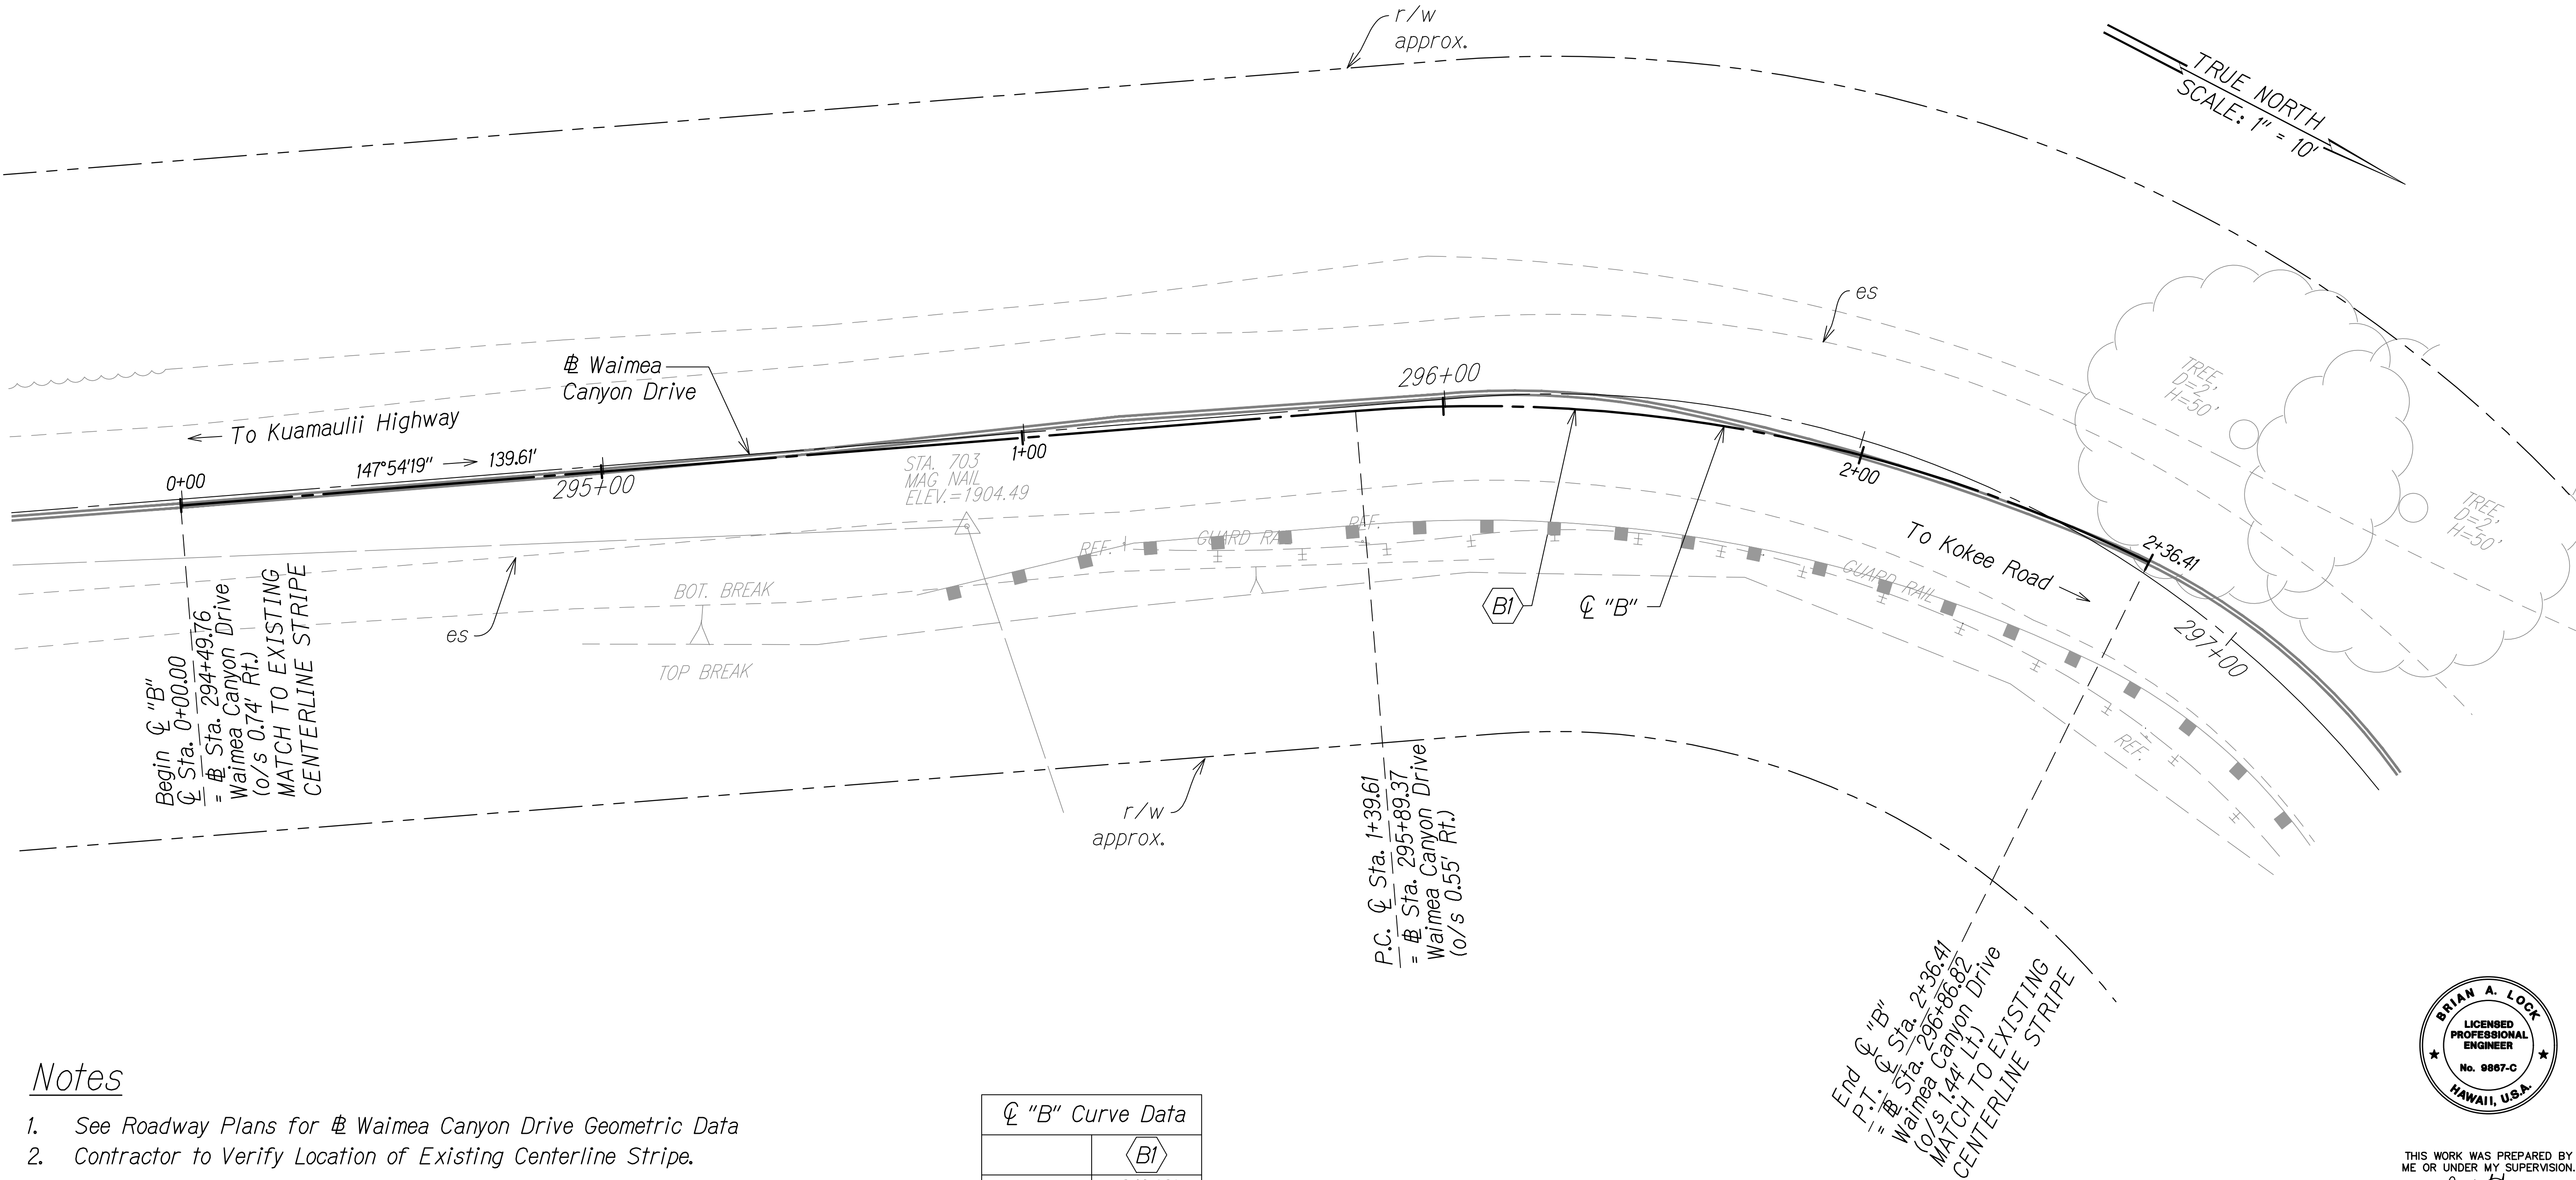


Notes


- See Roadway Plans for $\#$ Waimea Canyon Drive Geometric Data
- Contractor to Verify Location of Existing Centerline Stripe.

C "B" Curve Data	
	B1
Δ	30°48'
$\Delta/2$	15°24'
R	180'
T	49.60'
C	95.64'
LC	96.80'

C "B" - STA. 294+49.76 TO 296+86.82 ($\#$ WAIMEA CANYON DRIVE)

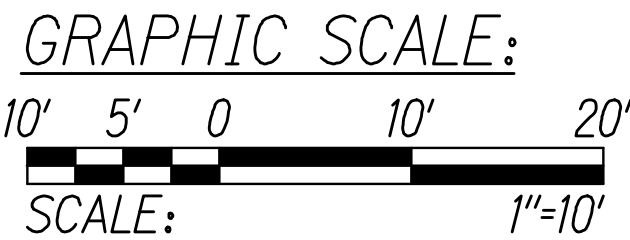

ORIGINAL PLAN	SURVEY PLOTTED BY	DATE
NOTE BOOK	DESIGNED BY	
No.	QUANTITIES BY	
	CHECKED BY	

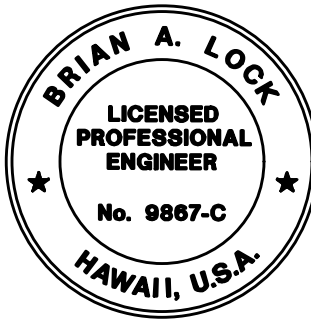

THIS WORK WAS PREPARED BY
ME OR UNDER MY SUPERVISION.
[Signature]
WILSON OKAMOTO CORPORATION
APRIL 30, 2026
LIC. EXP. DATE


STATE OF HAWAII
DEPARTMENT OF TRANSPORTATION
HIGHWAYS DIVISION

ROADWAY GEOMETRIC PLAN

WAIMEA CANYON DRIVE /
KOKEE ROAD IMPROVEMENTS, PHASE 2B
MILE POST 4.6 TO MILE POST 11.5
Federal-Aid Project No. STP-0550(006)
Scale: 1" = 10' Date: July 2024

SHEET No. RGP2 OF 14 SHEETS

DIST. NO.	STATE	FED. AID PROJ. NO.	FISCAL YEAR	SHEET NO.	TOTAL SHEETS
KAUA'I	HAW.	STP-0550(006)	2024	88	325

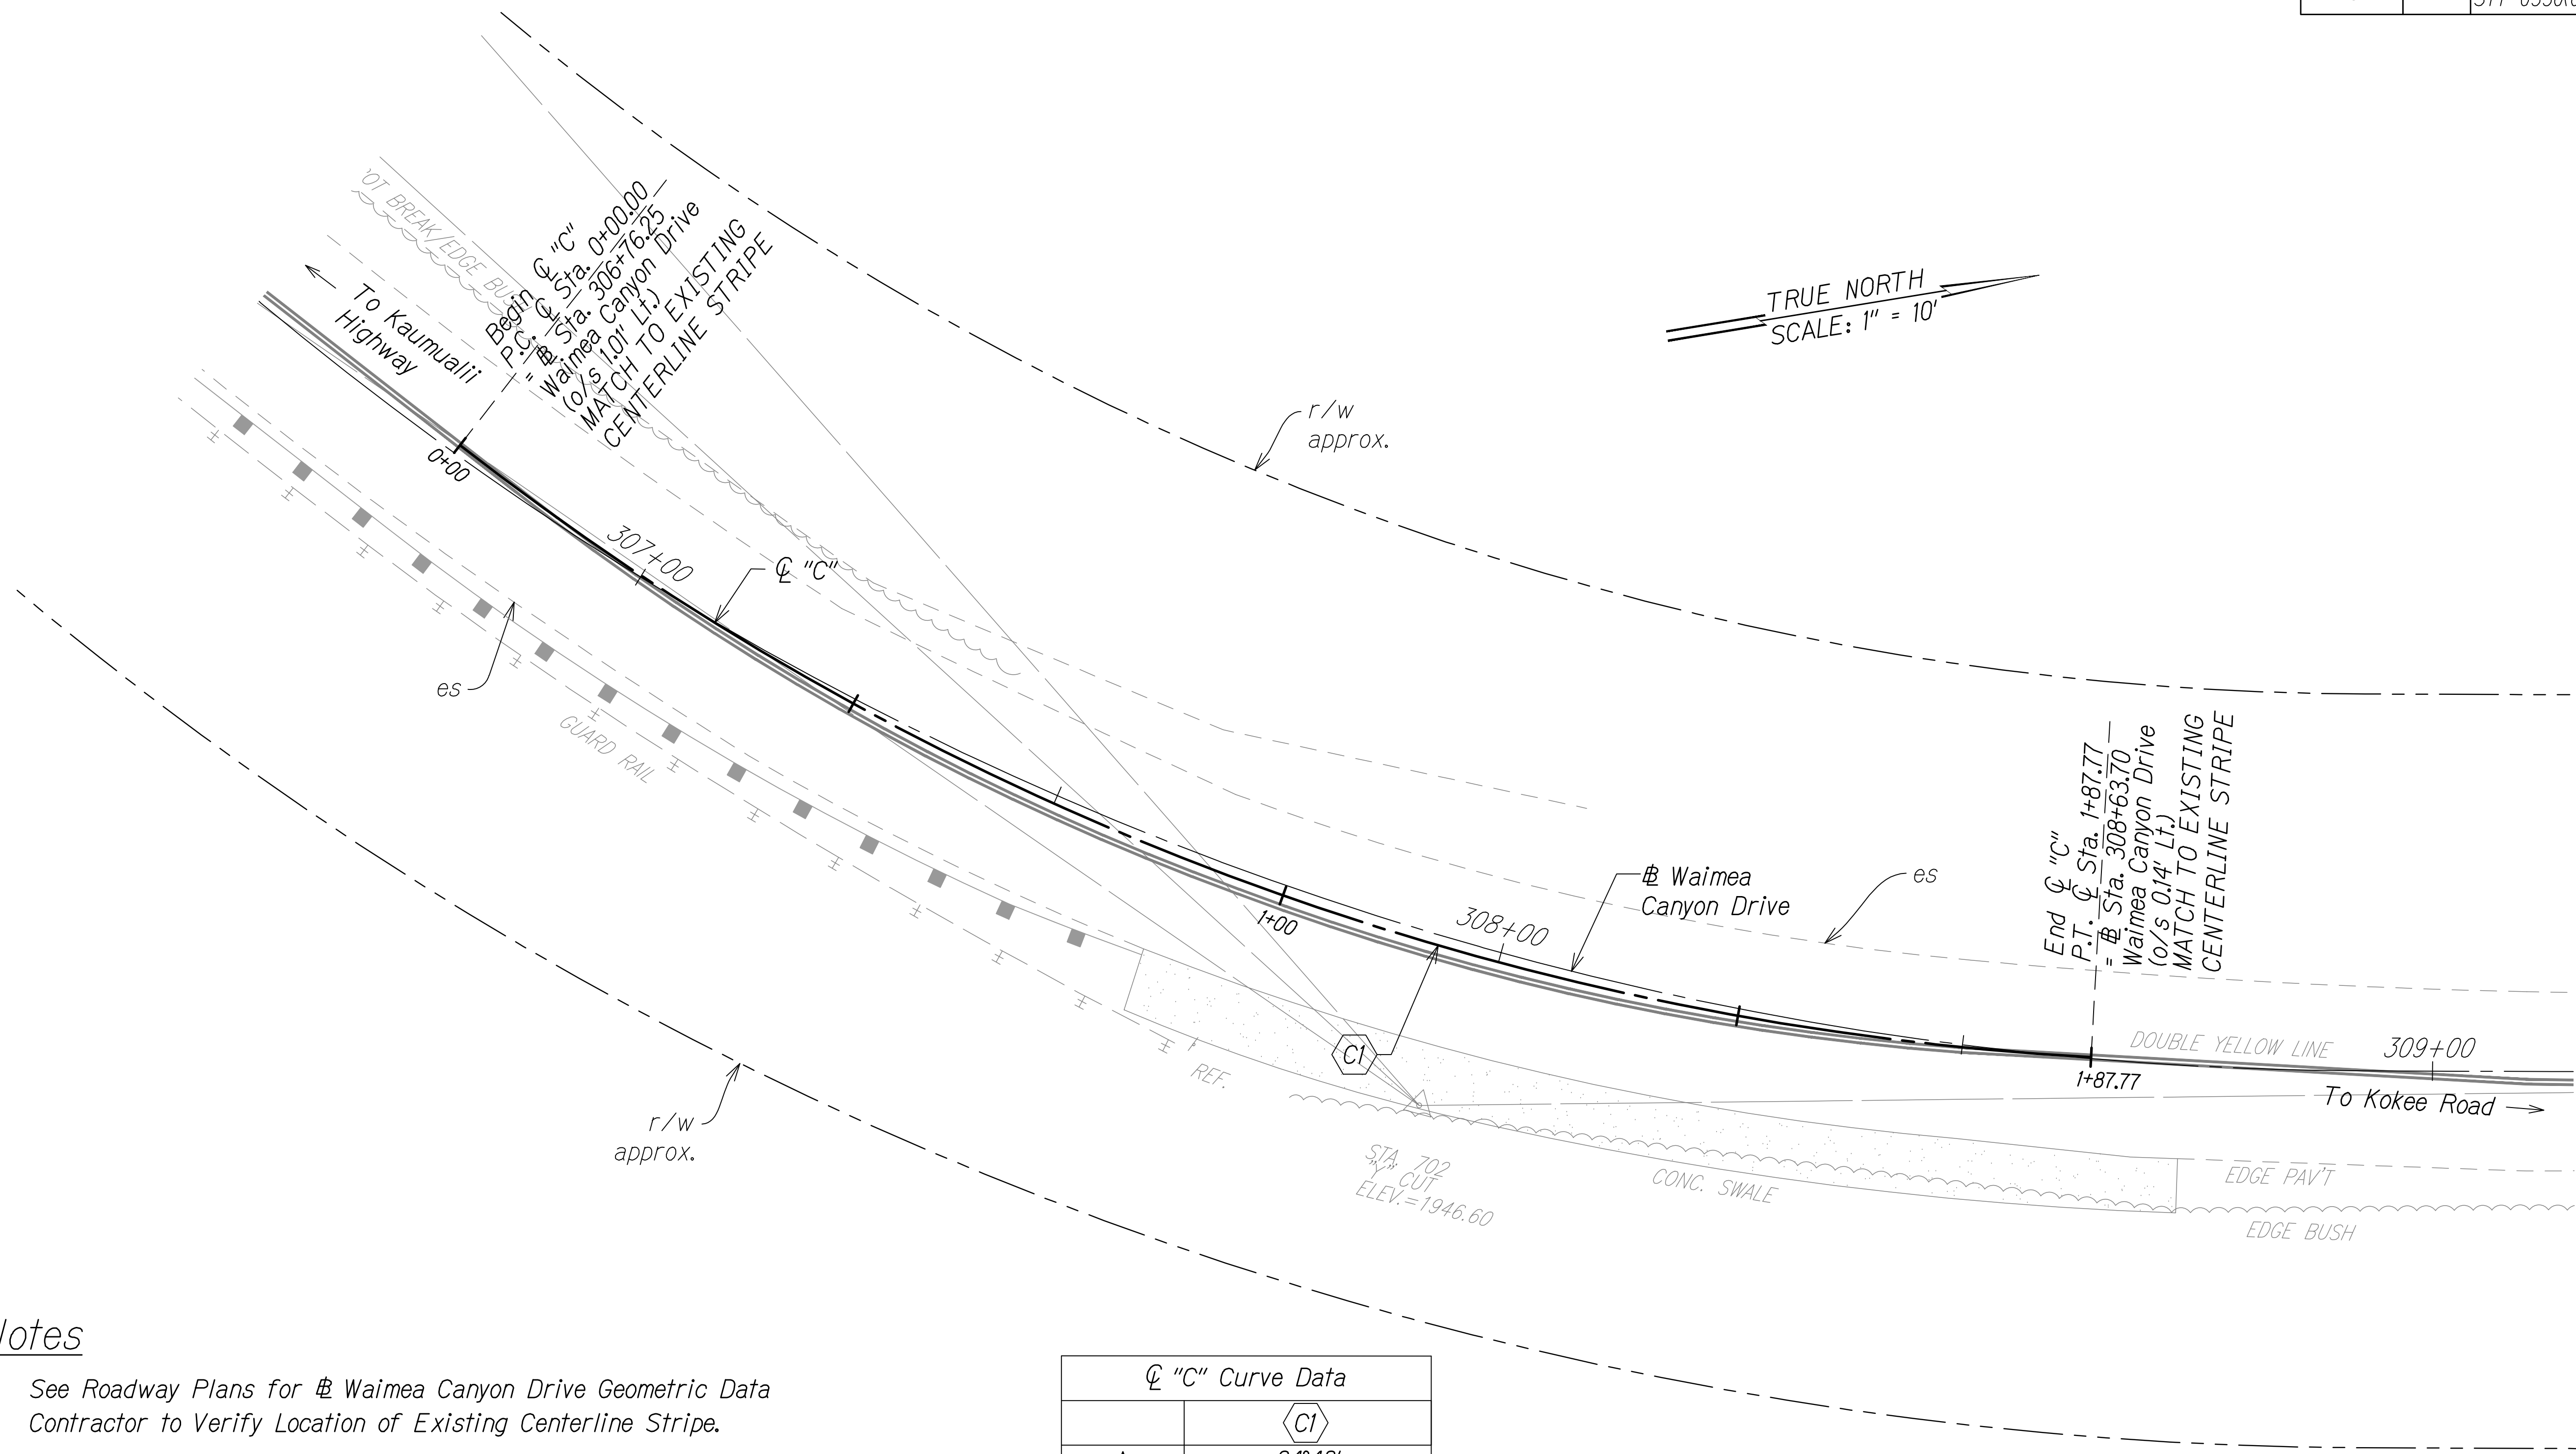


Notes


- See Roadway Plans for Waimea Canyon Drive Geometric Data
- Contractor to Verify Location of Existing Centerline Stripe.

C "C" Curve Data	
	C.I.
Δ	34°42'
$\Delta/2$	17°21'
R	310'
T	96.87'
C	184.92'
LC	187.77'

C "C" - STA. 306+76.25 TO 308+63.70 (Waimea Canyon Drive)

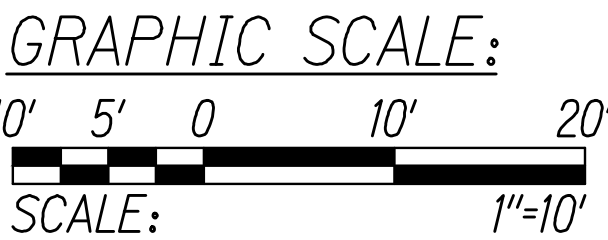

DATE	_____
SURVEY PLOTTED BY	_____
DESIGNED BY	_____
TRACED BY	_____
QUANTITIES BY	_____
CHECKED BY	_____
ORIGINAL PLAN	_____
NOTE BOOK	_____
No.	_____

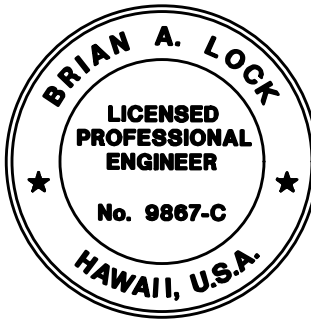

THIS WORK WAS PREPARED BY
ME OR UNDER MY SUPERVISION.
[Signature]
WILSON OKAMOTO CORPORATION
APRIL 30, 2026
LIC. EXP. DATE

STATE OF HAWAII
DEPARTMENT OF TRANSPORTATION
HIGHWAYS DIVISION


ROADWAY GEOMETRIC PLAN

WAIMEA CANYON DRIVE /
KOEKE ROAD IMPROVEMENTS, PHASE 2B
MILE POST 4.6 TO MILE POST 11.5
Federal-Aid Project No. STP-0550(006)
Scale: 1" = 10' Date: July 2024

SHEET No. RGP3 OF 14 SHEETS

DIST. NO.	STATE	FED. AID PROJ. NO.	FISCAL YEAR	SHEET NO.	TOTAL SHEETS
KAUAI	HAW.	STP-0550(006)	2024	89	325

TRUE NORTH
SCALE: 1" = 10'

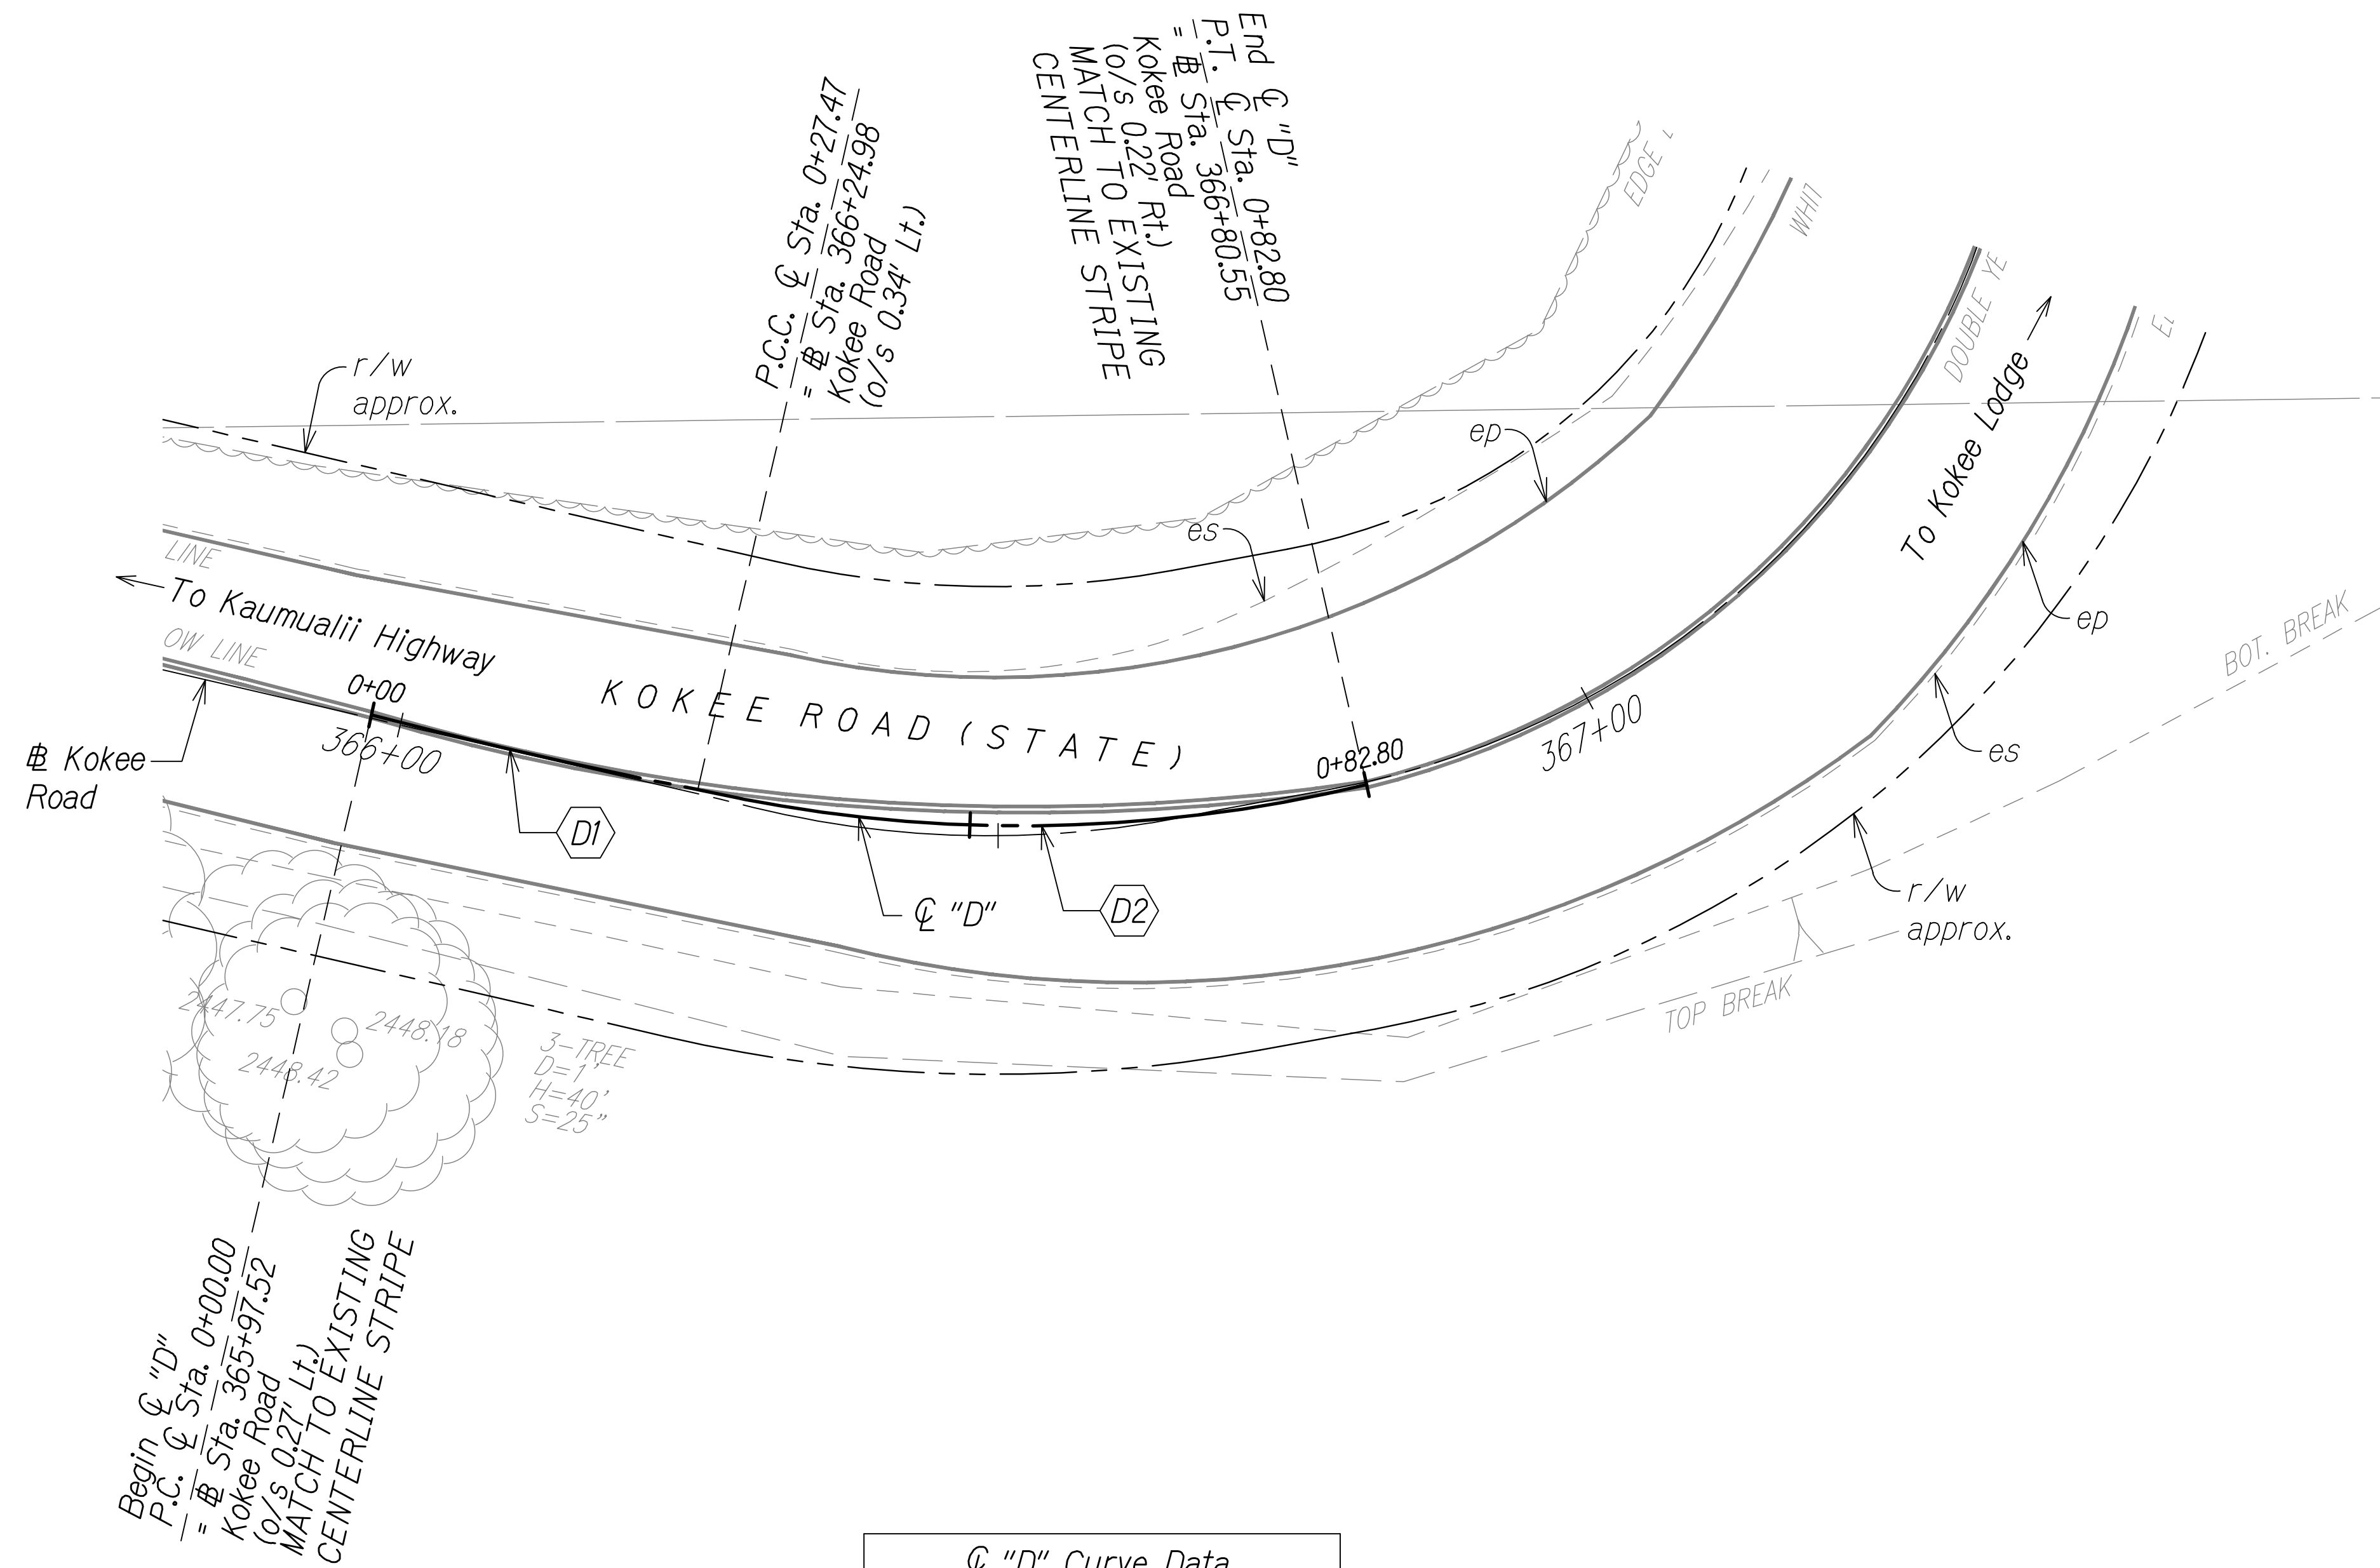


Notes

- See Roadway Plans for ∇ Kokee Road Geometric Data
- Contractor to Verify Location of Existing Centerline Stripes.

GRAPHIC SCALE:
10' 5' 0 10' 20'
SCALE: 1"=10'


∇ "D" - STA. 365+97.52 TO 366+80.55 (∇ KOKEE ROAD)

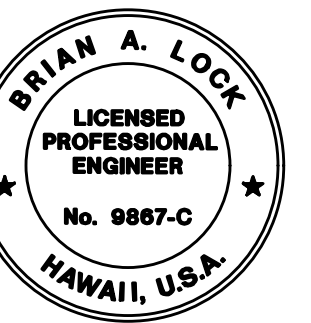

THIS WORK WAS PREPARED BY
ME OR UNDER MY SUPERVISION.
[Signature]
WILSON OKAMOTO CORPORATION
APRIL 30, 2024
LIC. EXP. DATE

STATE OF HAWAII
DEPARTMENT OF TRANSPORTATION
HIGHWAYS DIVISION
ROADWAY GEOMETRIC PLAN
WAIMEA CANYON DRIVE /
KOKEE ROAD IMPROVEMENTS, PHASE 2B
MILE POST 4.6 TO MILE POST 11.5
Federal-Aid Project No. STP-0550(006)
Scale: 1" = 10' Date: July 2024
SHEET No. RGP4 OF 14 SHEETS

DIST. NO.	STATE	FED. AID PROJ. NO.	FISCAL YEAR	SHEET NO.	TOTAL SHEETS
KAUAI	HAW.	STP-0550(006)	2024	90	325

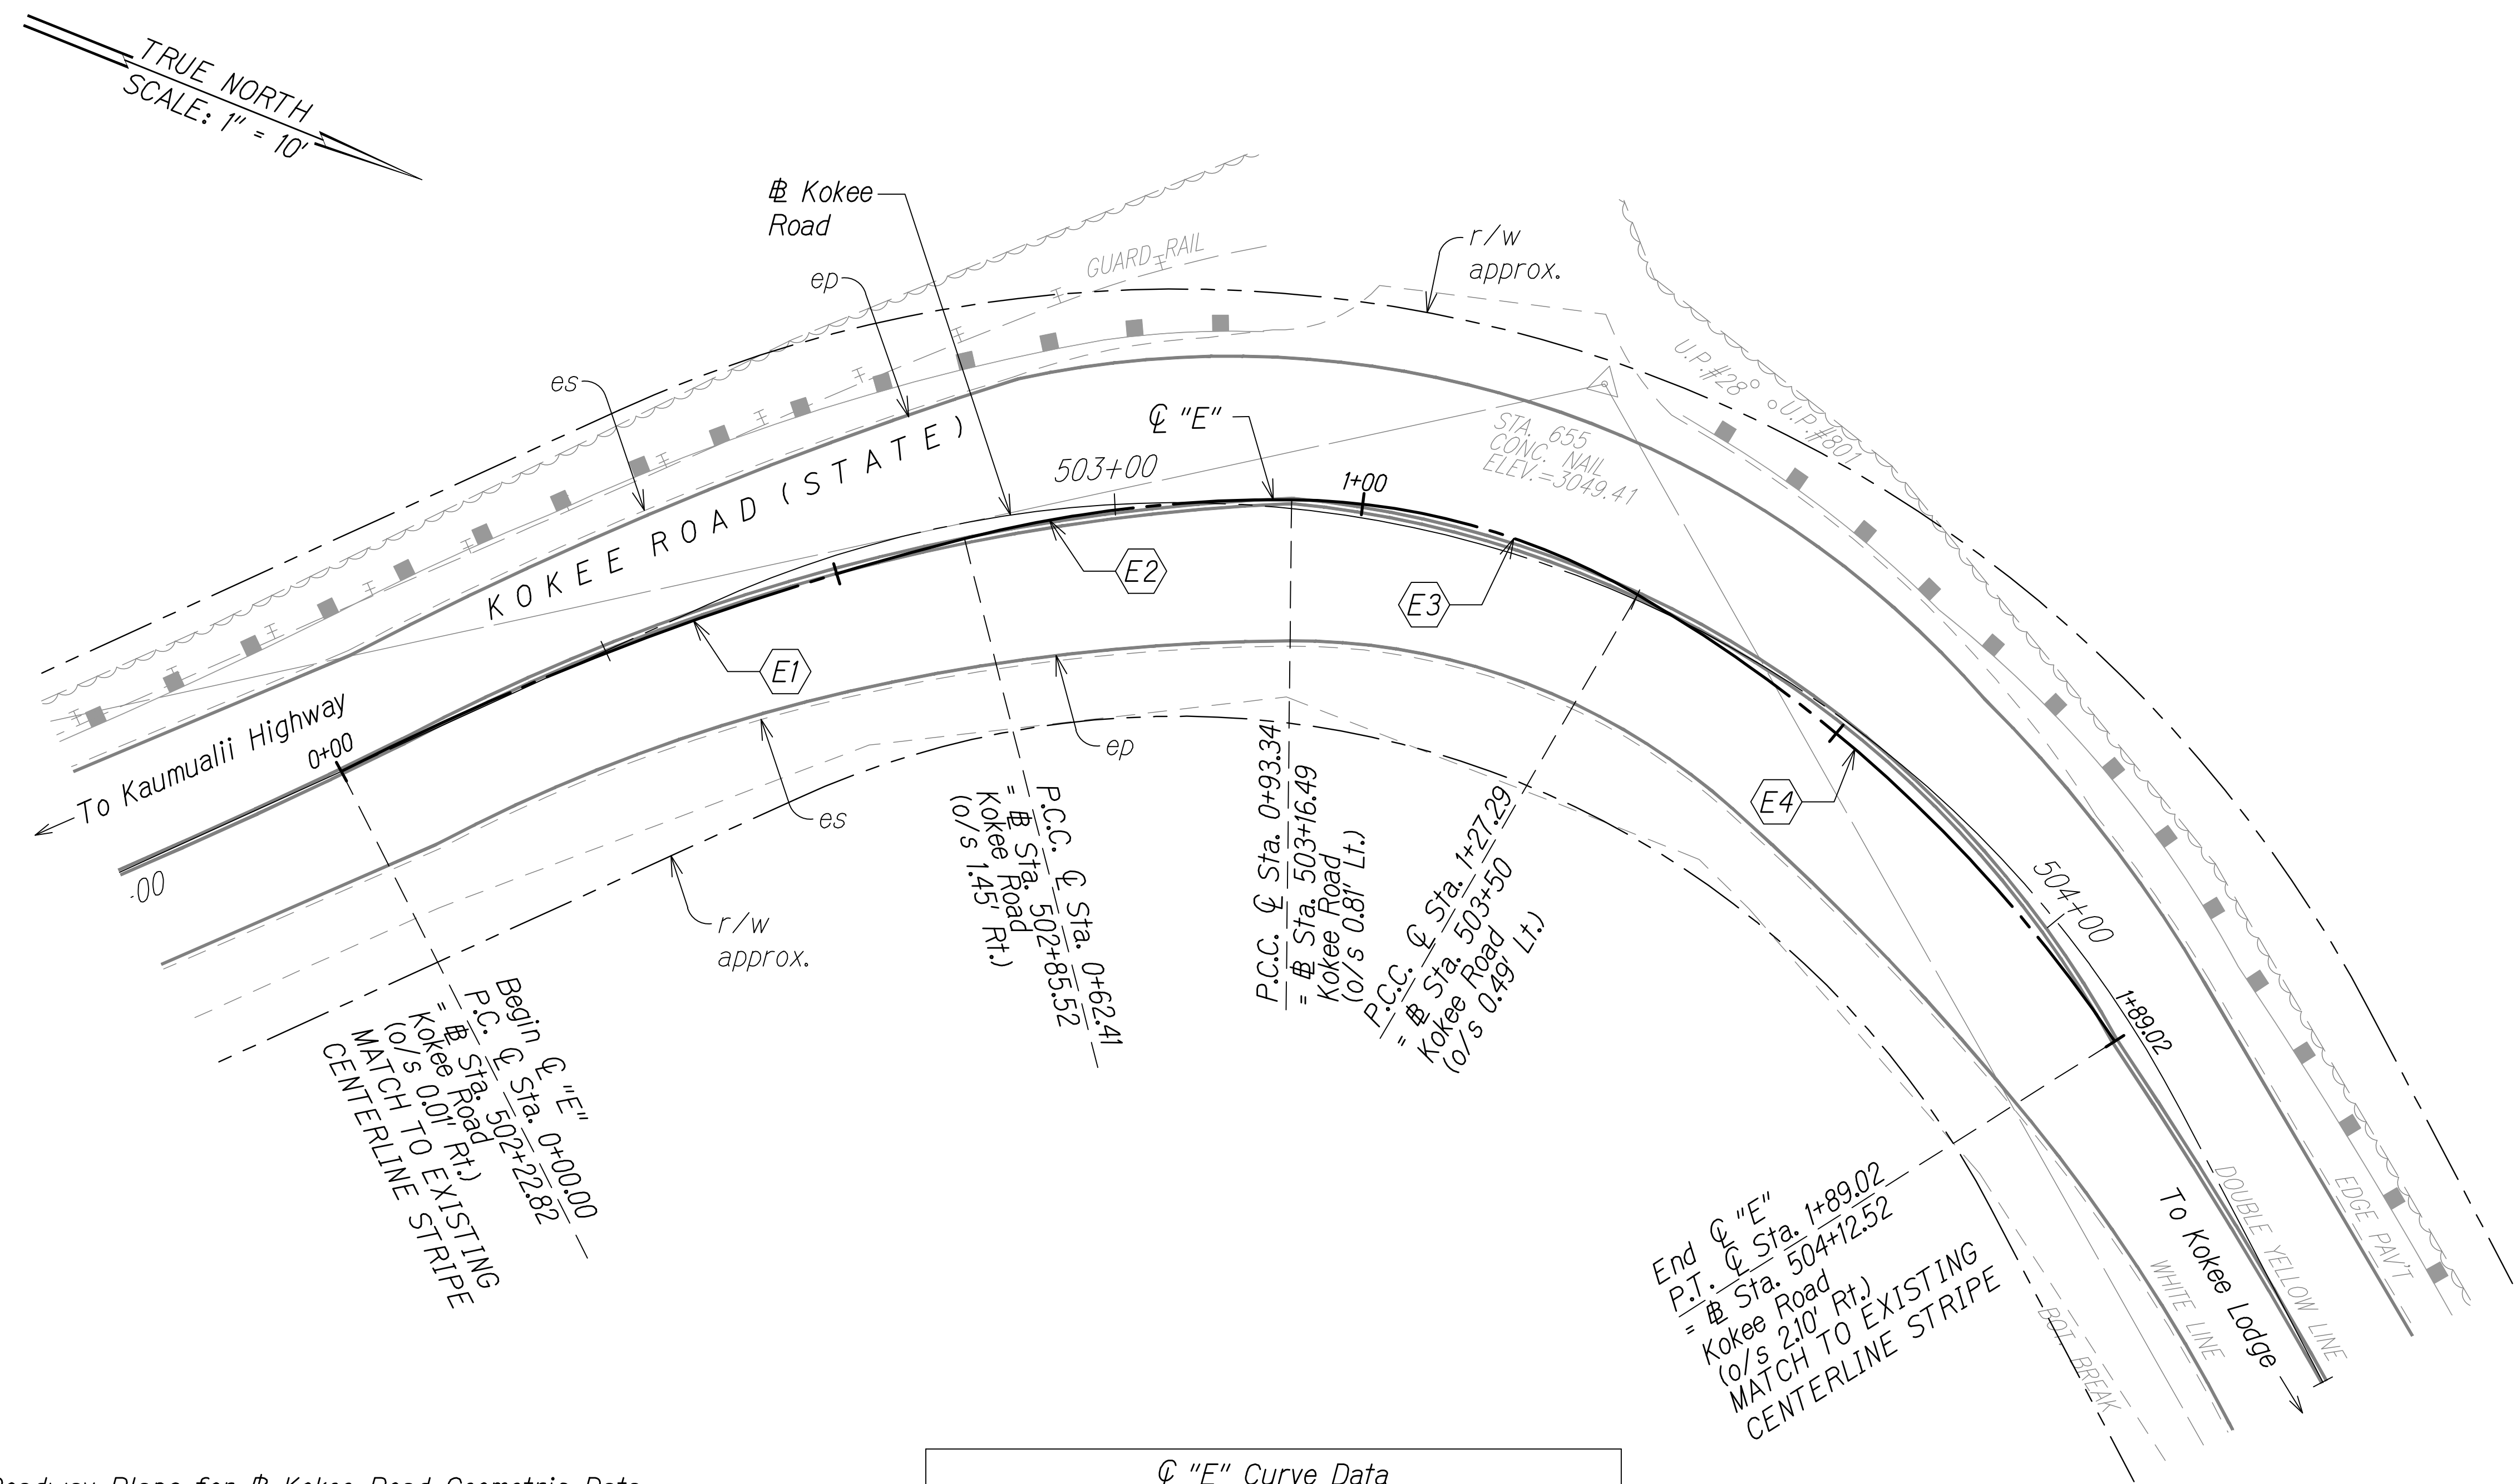


Notes


- See Roadway Plans for Kokee Road Geometric Data
- Contractor to Verify Location of Existing Centerline Stripe.

Q "E" Curve Data				
	E1	E2	E3	E4
Δ	12°40'51"	14°46'00"	29°28'15"	26°00'23"
Δ/2	6°20'26"	7°23'00"	14°44'08"	13°00'12"
R	282'	120'	66'	136'
T	31.33'	15.55'	17.36'	31.41'
C	62.29'	30.84'	33.57'	61.20'
LC	62.41'	30.93'	33.95'	61.73'

Q "E" - STA. 502+22.82 TO 504+12.52 (Kokee Road)

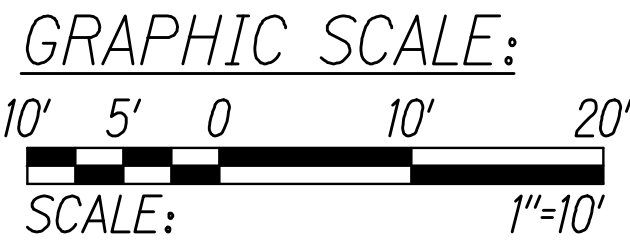

DATE	_____
SURVEY PLOTTED BY	_____
DESIGNED BY	_____
QUANTITIES BY	_____
CHECKED BY	_____
ORIGINAL PLAN	_____
NOTE BOOK	_____
No.	_____

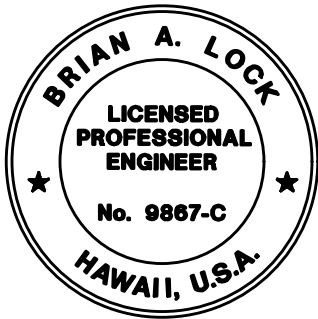


THIS WORK WAS PREPARED BY
ME OR UNDER MY SUPERVISION.
[Signature]
WILSON OKAMOTO CORPORATION
APRIL 30, 2026
LIC. EXP. DATE

STATE OF HAWAII
DEPARTMENT OF TRANSPORTATION
HIGHWAYS DIVISION

ROADWAY GEOMETRIC PLAN

WAIMEA CANYON DRIVE /
Kokee Road Improvements, Phase 2B
MILE POST 4.6 TO MILE POST 11.5
Federal-Aid Project No. STP-0550(006)
Scale: 1" = 10' Date: July 2024

DIST. NO.	STATE	FED. AID PROJ. NO.	FISCAL YEAR	SHEET NO.	TOTAL SHEETS
KAUAI	HAW.	STP-0550(006)	2024	91	325


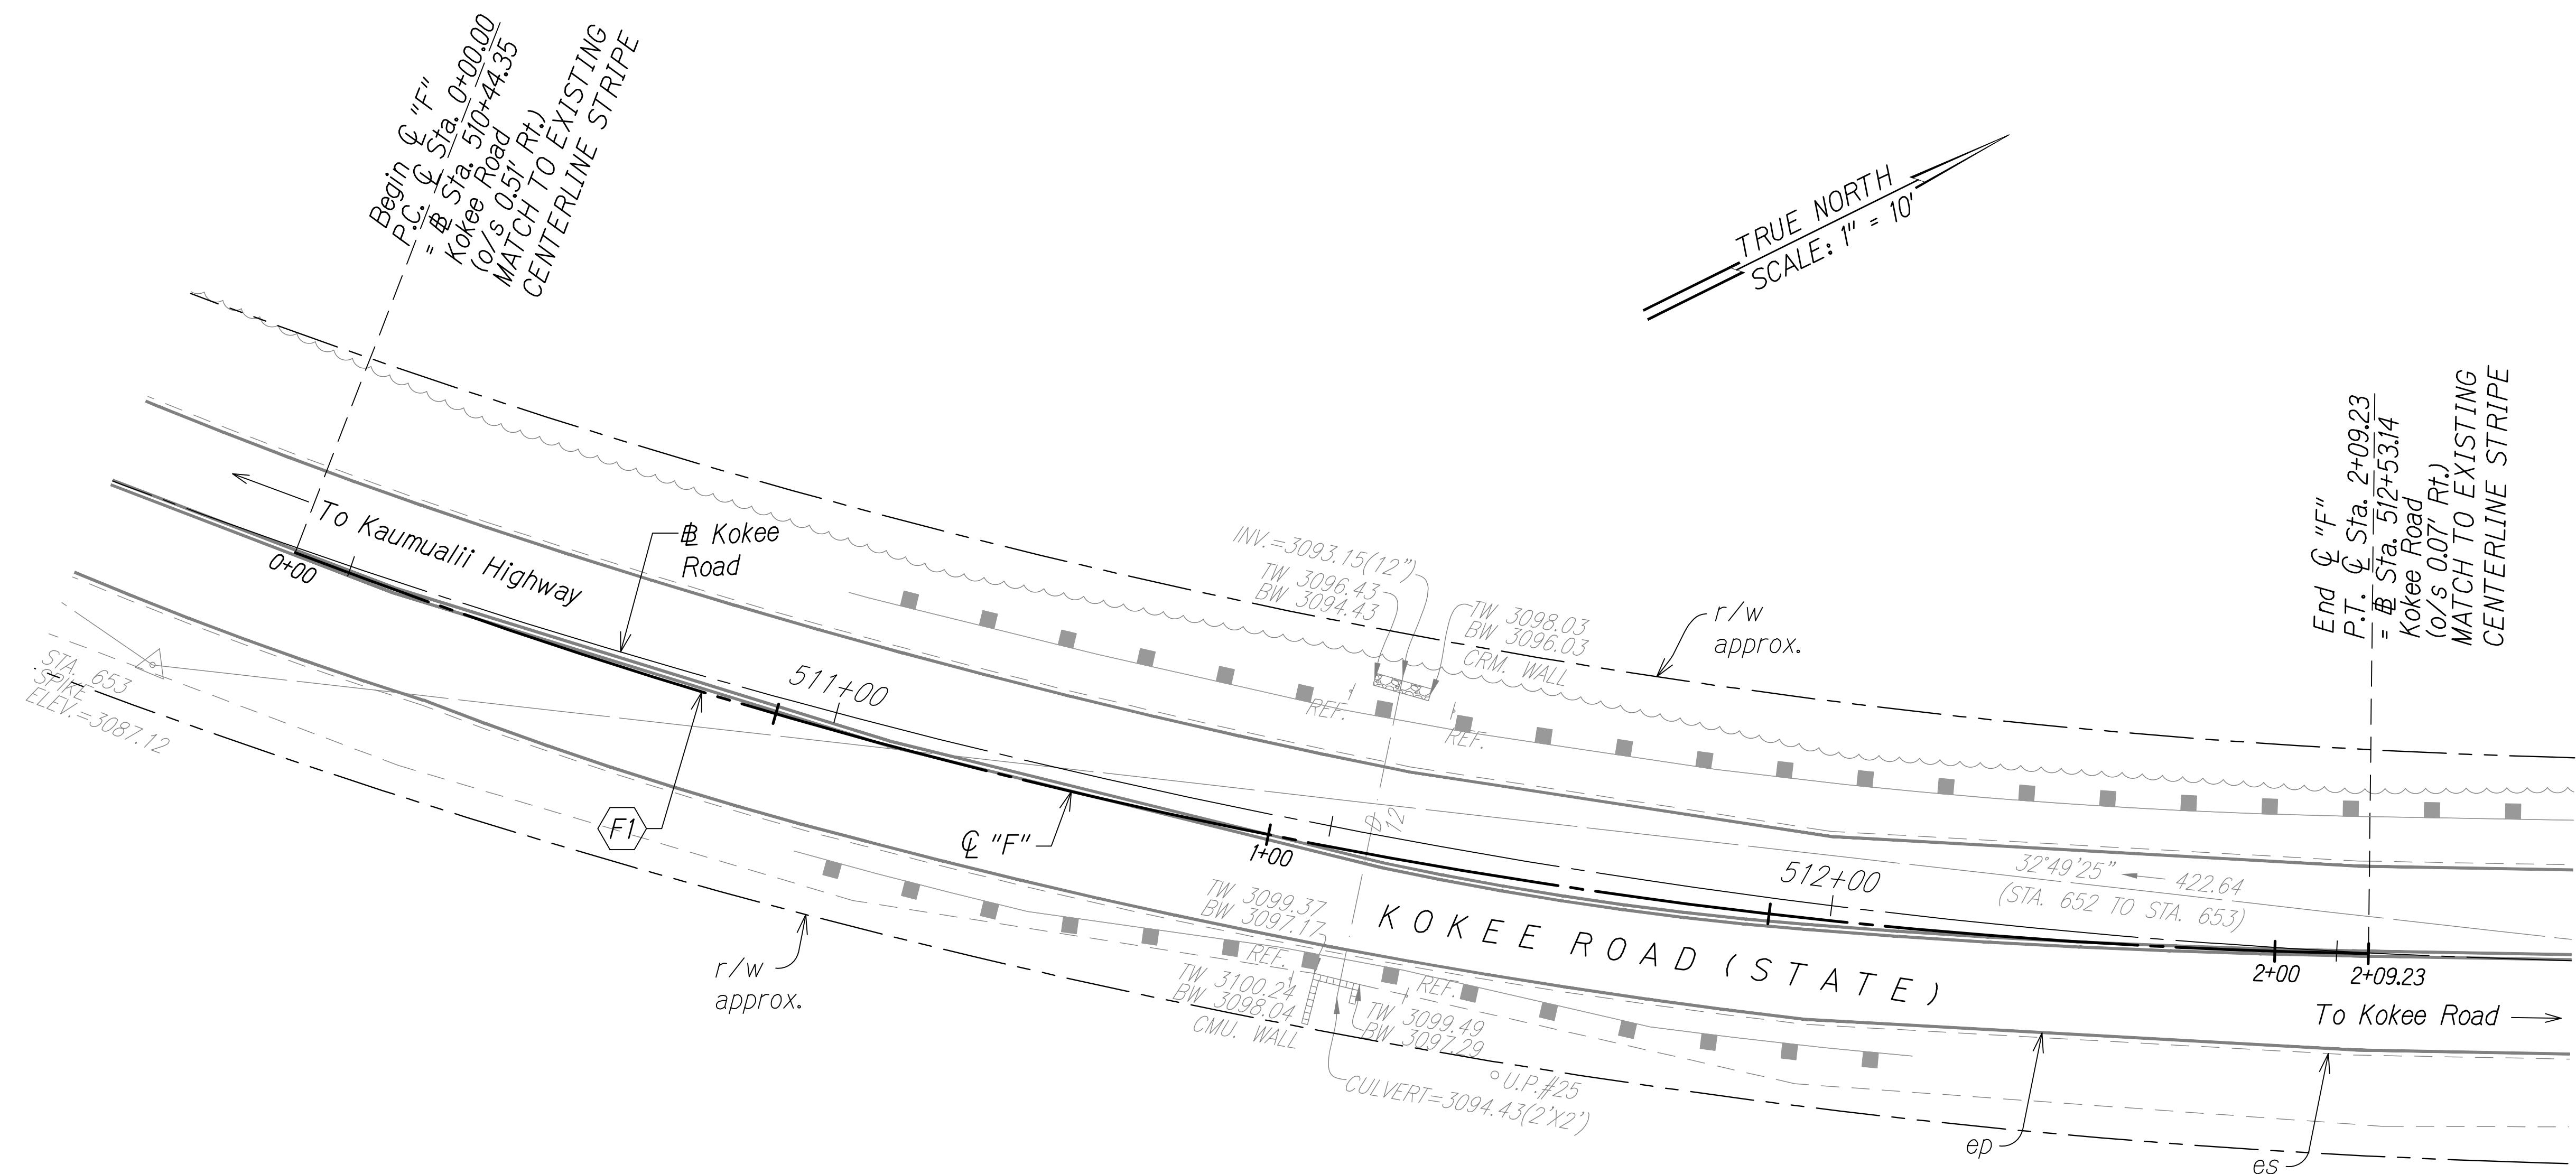


Notes

- See Roadway Plans for Kokee Road Geometric Data
- Contractor to Verify Location of Existing Centerline Stripe.

Curve Data	
	(F)
Δ	19°58'49"
$\Delta/2$	9°59'25"
R	600'
T	105.69'
C	208.18'
LC	209.23'

Curve - STA. 510+44.35 TO 512+53.14 (Kokee Road)

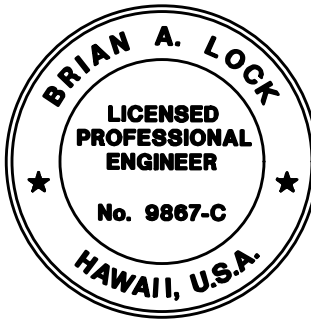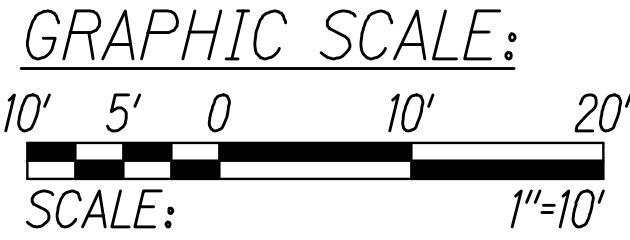

THIS WORK WAS PREPARED BY
ME OR UNDER MY SUPERVISION.
WILSON OKAMOTO CORPORATION
APRIL 30, 2026
LIC. EXP. DATE

STATE OF HAWAII
DEPARTMENT OF TRANSPORTATION
HIGHWAYS DIVISION


ROADWAY GEOMETRIC PLAN

WAIMEA CANYON DRIVE /
Kokee Road Improvements, Phase 2B
MILE POST 4.6 TO MILE POST 11.5
Federal-Aid Project No. STP-0550(006)
Scale: 1" = 10' Date: July 2024

SHEET No. RGP6 OF 14 SHEETS

DIST. NO.	STATE	FED. AID PROJ. NO.	FISCAL YEAR	SHEET NO.	TOTAL SHEETS
KAUAI	HAW.	STP-0550(006)	2024	93	325

TRUE NORTH
SCALE: 1" = 10'

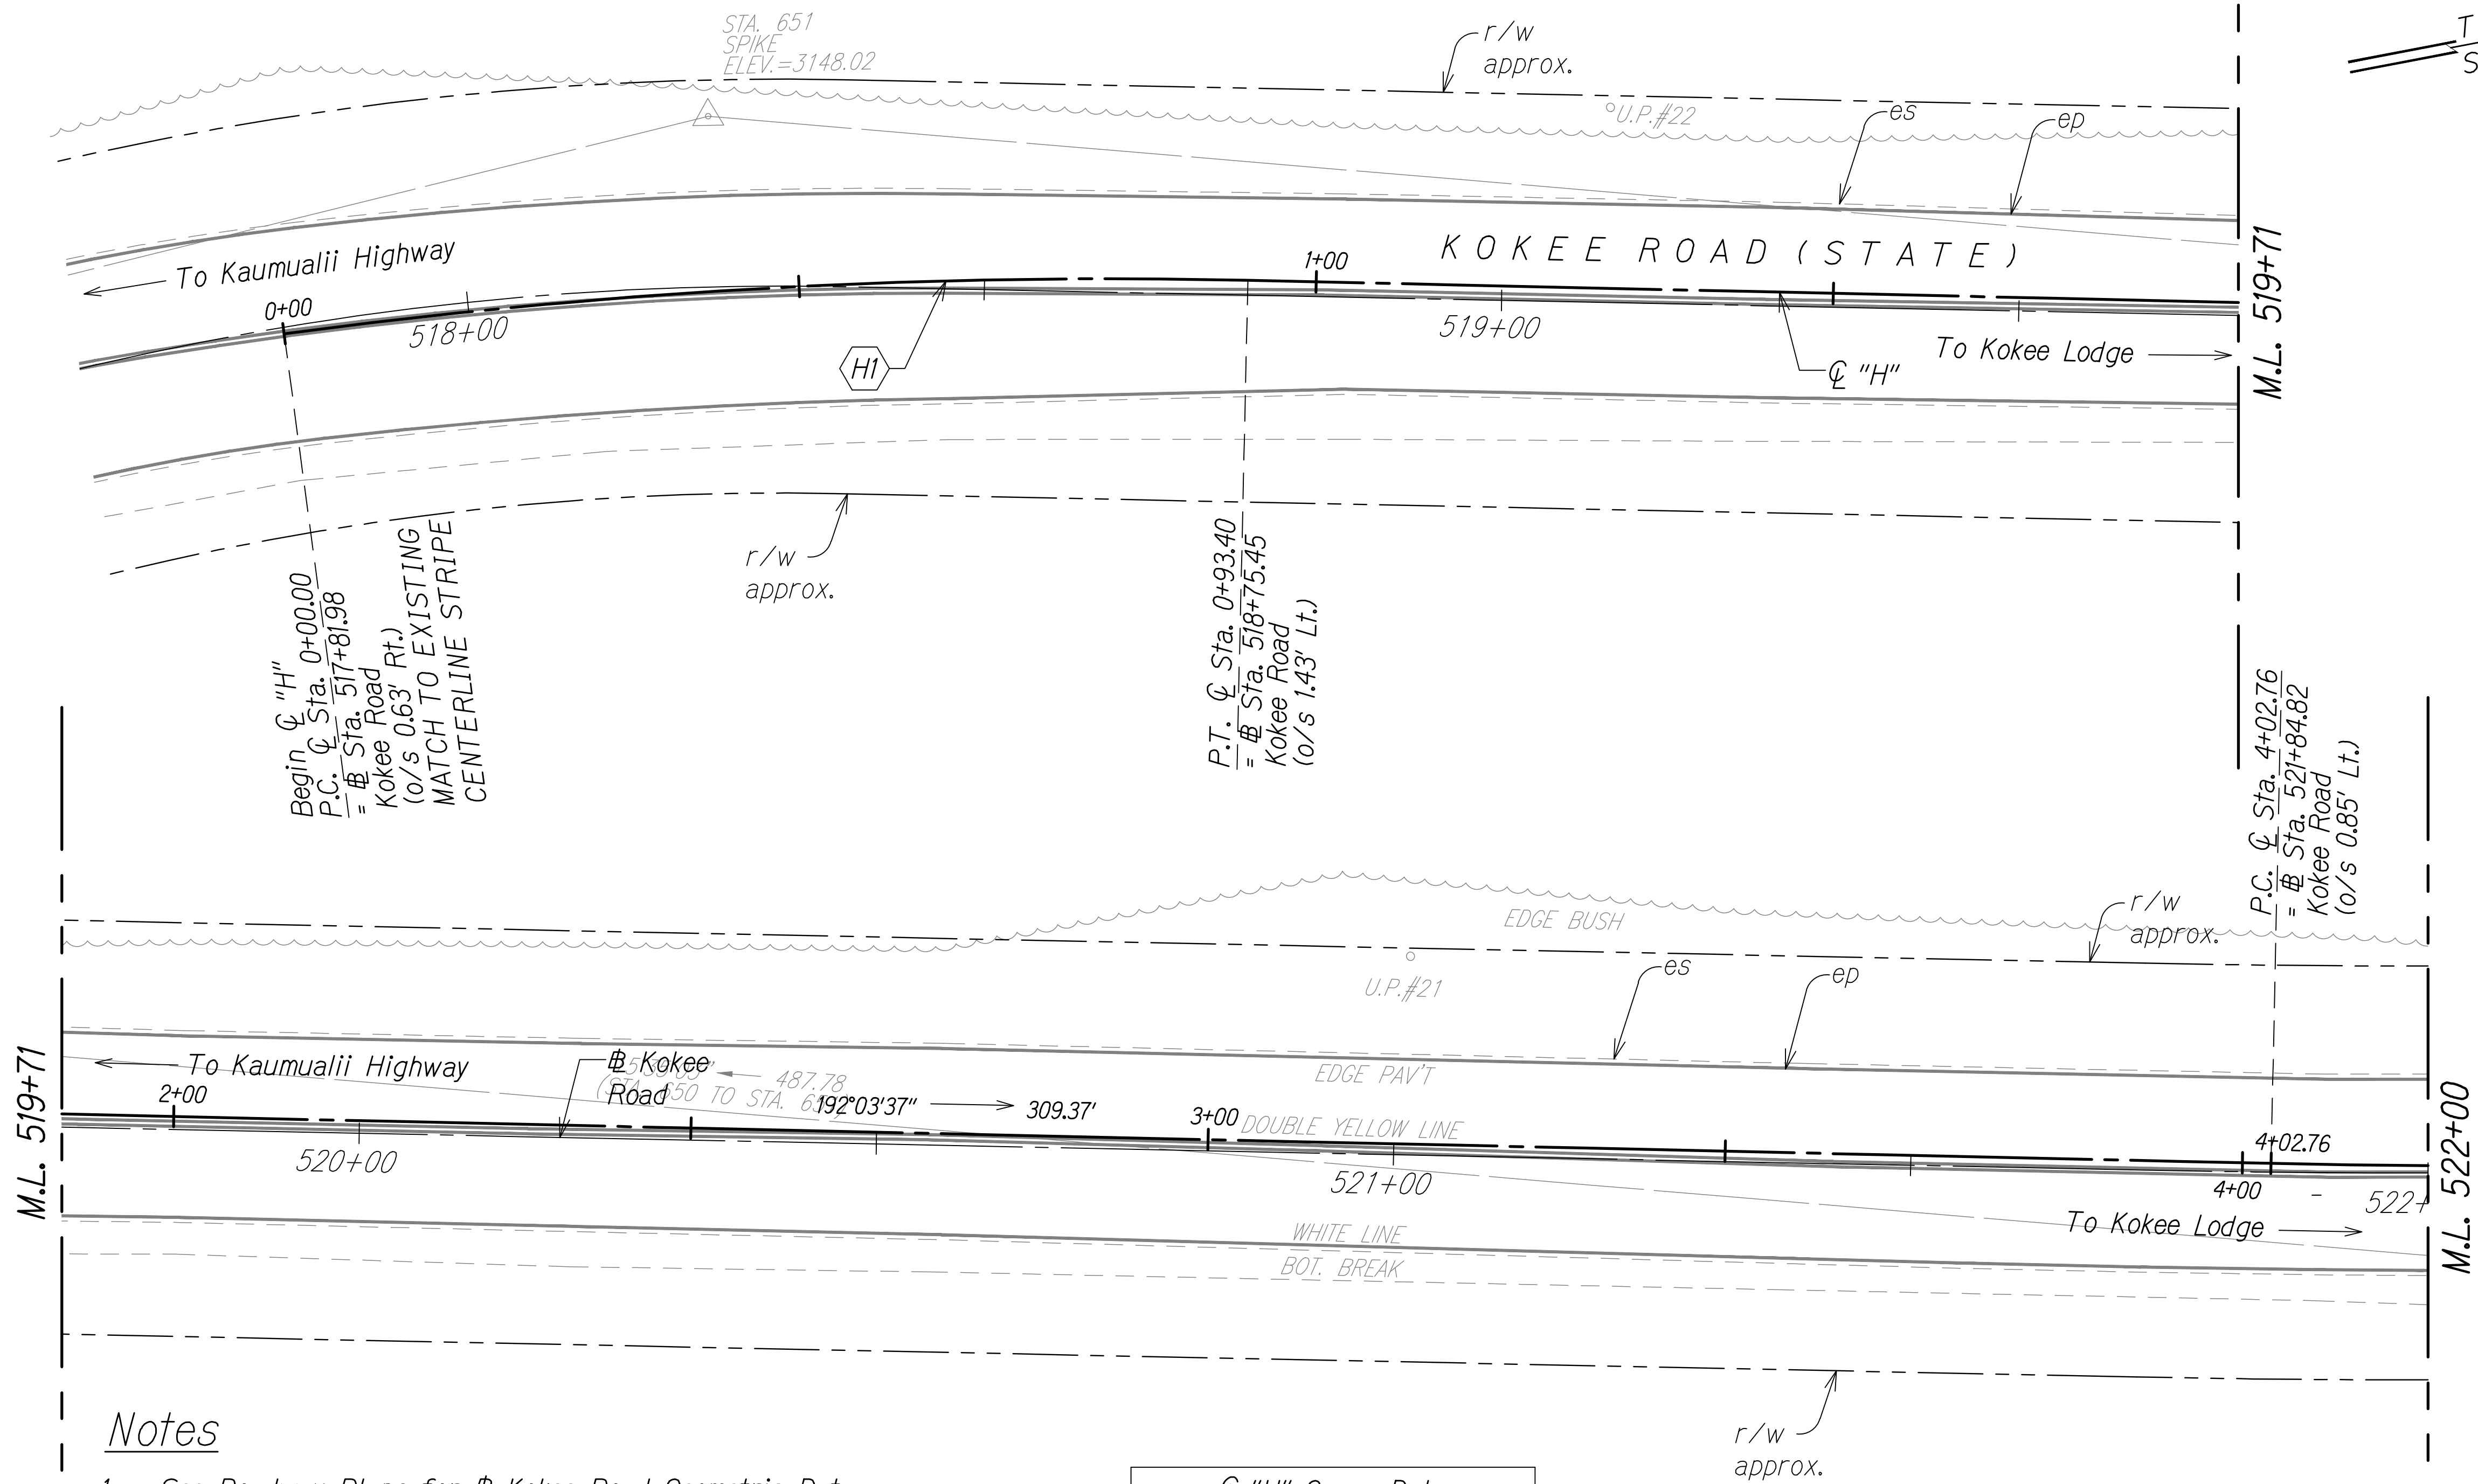


Notes

- See Roadway Plans for Kokee Road Geometric Data
- Contractor to Verify Location of Existing Centerline Stripe.

H Curve Data	
	H
Δ	8°55'08"
$\Delta/2$	4°27'34"
R	600'
T	46.79'
C	93.31'
LC	93.40'

GRAPHIC SCALE:
10' 5' 0' 10' 20'
SCALE: 1"=10'


H - STA. 517+81.98 TO 522+00 (Kokee Road)

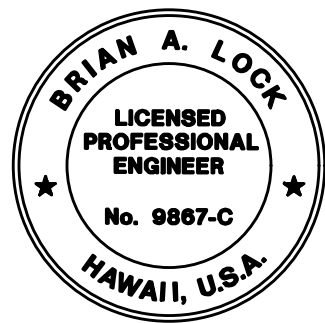

THIS WORK WAS PREPARED BY
ME OR UNDER MY SUPERVISION.
[Signature]
WILSON OKAMOTO CORPORATION
APRIL 30, 2026
LIC. EXP. DATE

STATE OF HAWAII
DEPARTMENT OF TRANSPORTATION
HIGHWAYS DIVISION
ROADWAY GEOMETRIC PLAN
WAIMEA CANYON DRIVE /
Kokee Road IMPROVEMENTS, PHASE 2B
MILE POST 4.6 TO MILE POST 11.5
Federal-Aid Project No. STP-0550(006)
Scale: 1" = 10' Date: July 2024
SHEET No. RGP8 OF 14 SHEETS


DIST. NO.	STATE	FED. AID PROJ. NO.	FISCAL YEAR	SHEET NO.	TOTAL SHEETS
KAUA'I	HAW.	STP-0550(006)	2024	94	325

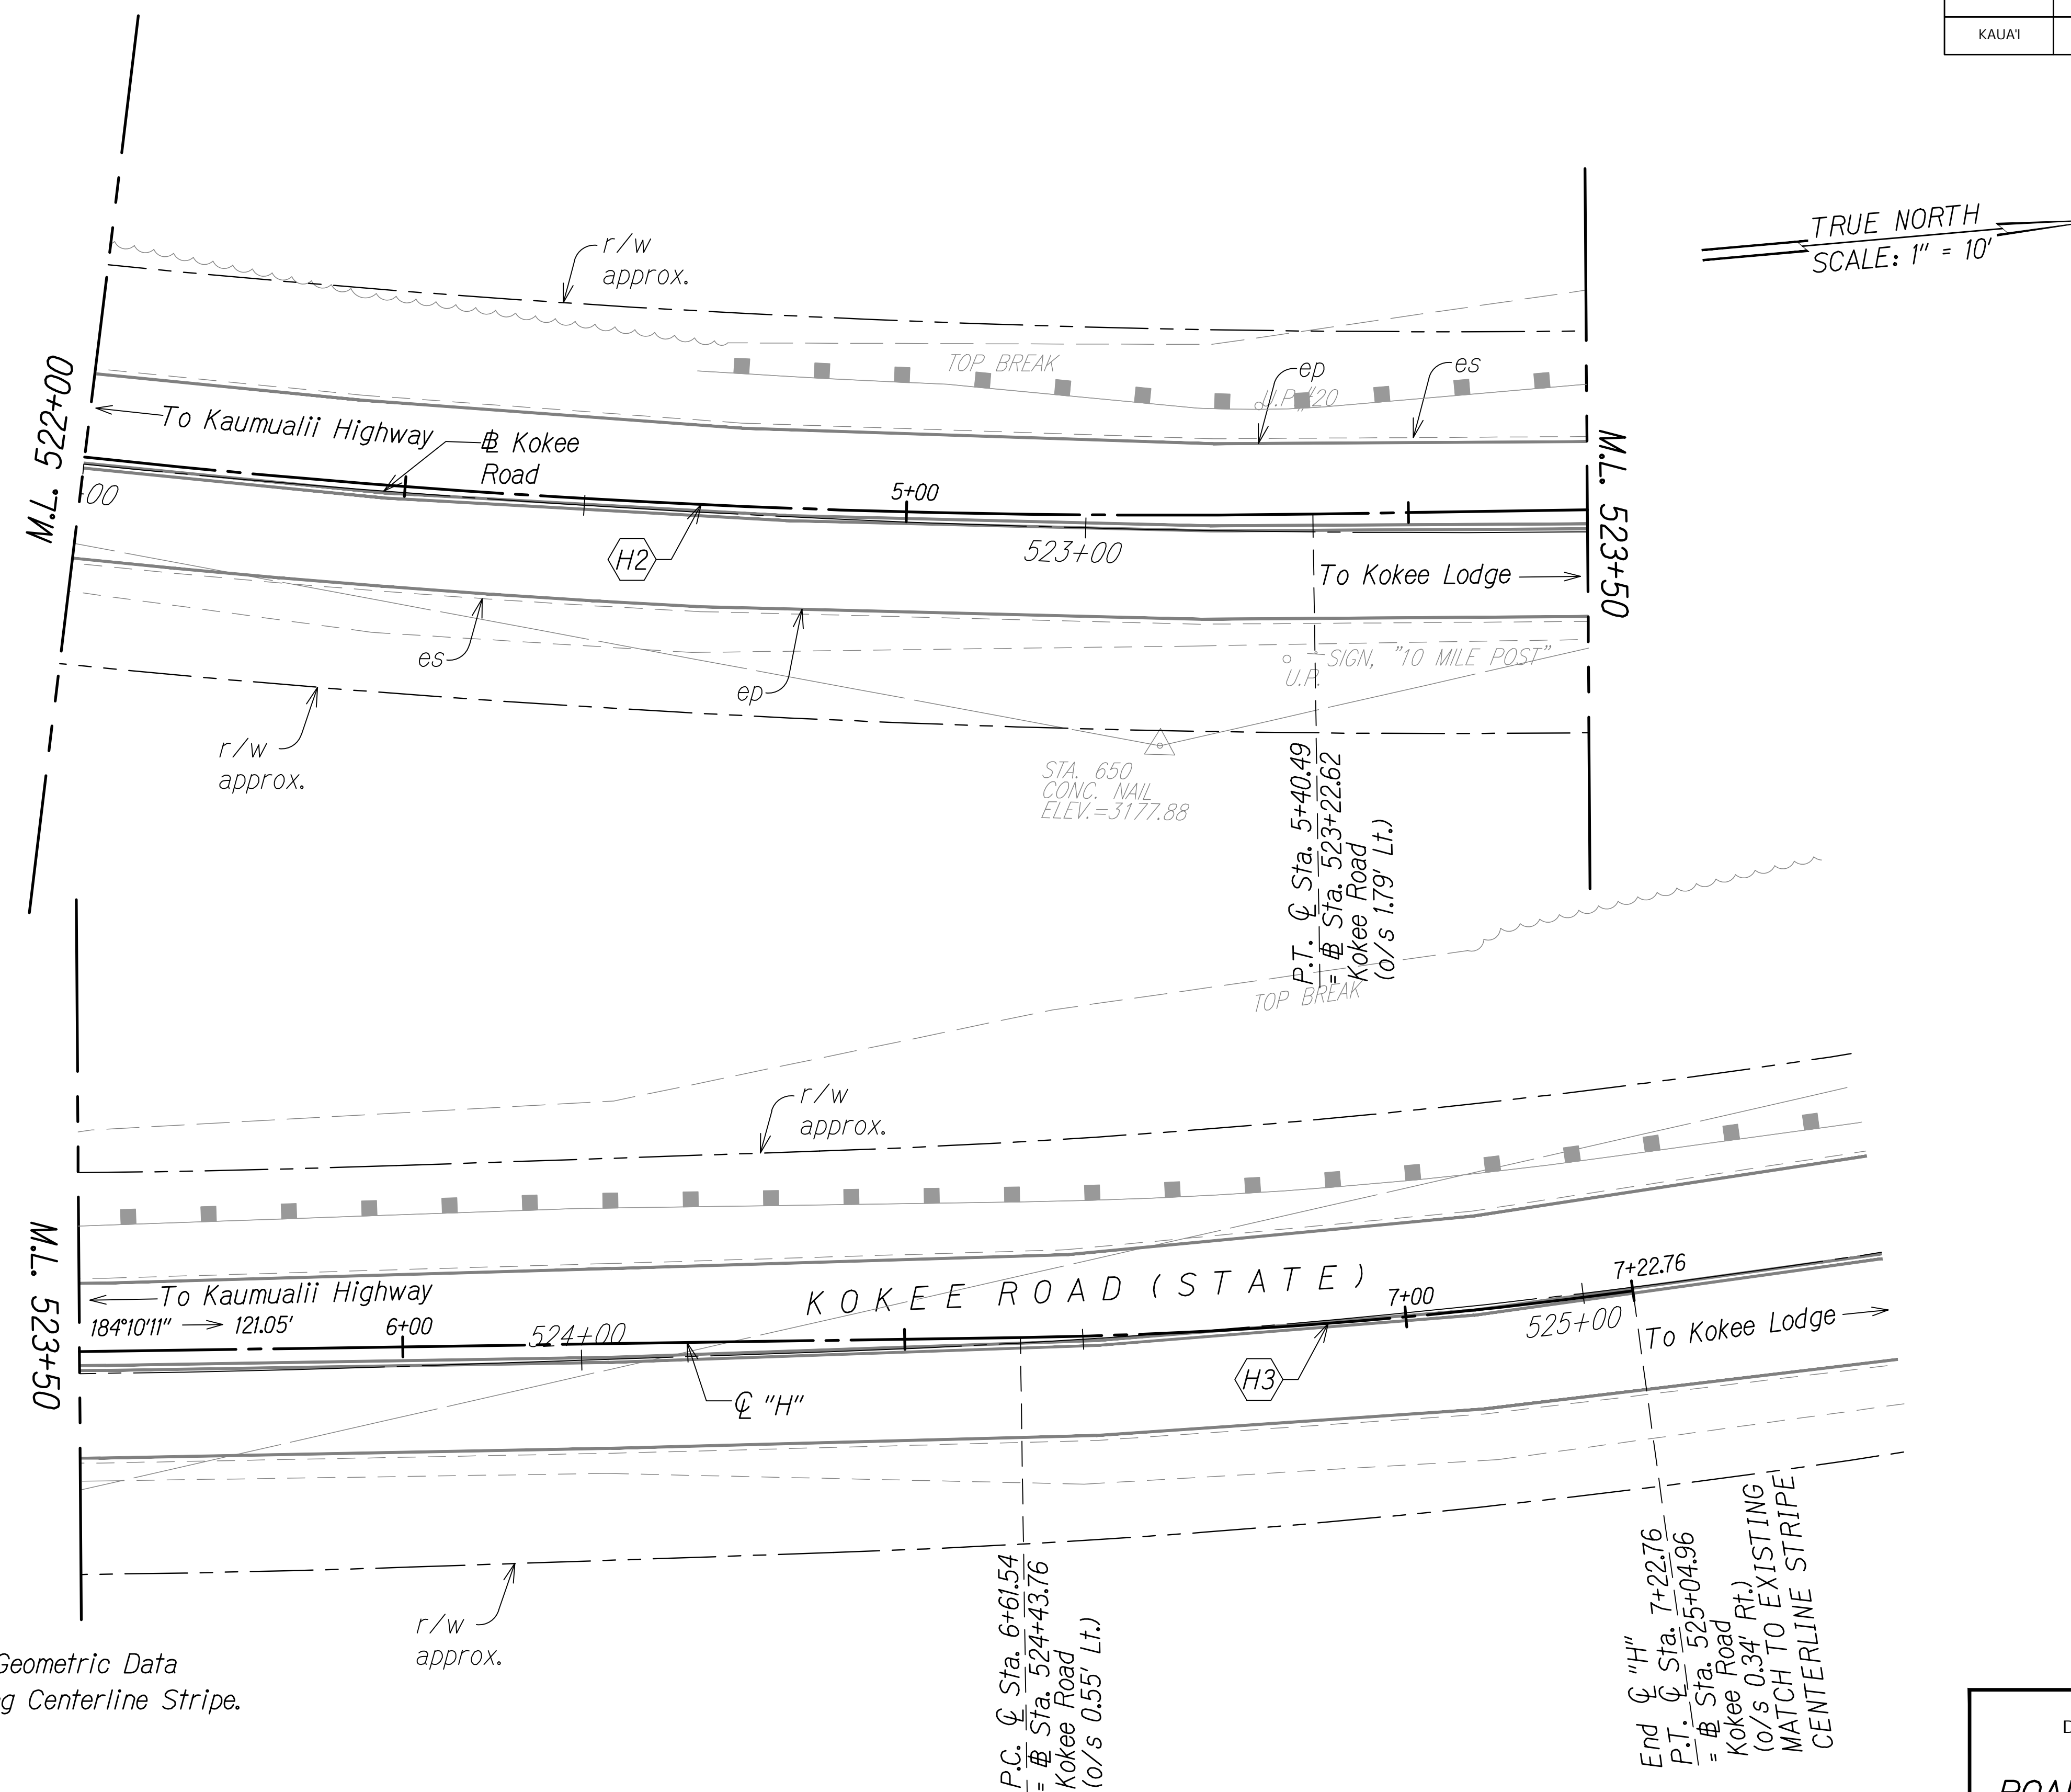


	$\langle H_2 \rangle$	$\langle H_3 \rangle$
Δ	$7^{\circ}53'26''$	$7^{\circ}00'57''$
$\Delta/2$	$3^{\circ}56'43''$	$3^{\circ}30'29''$
R	$1000'$	$500'$
T	$68.97'$	$30.65'$
C	$137.61'$	$61.19'$
L_C	$137.72'$	$61.22'$

Notes

1. See Roadway Plans for ~~the~~ Kokee Road Geometric Data
2. Contractor to Verify Location of Existing Centerline Stripe.

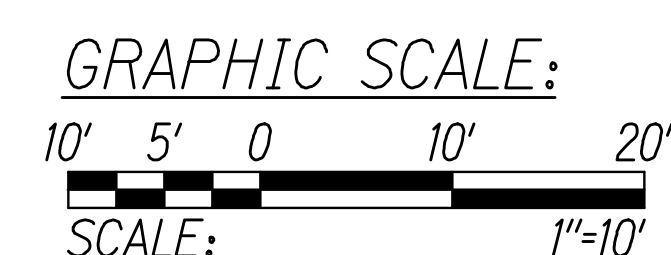

℄ "H" - STA. 522+00 TO 525+04.96 (℄ KOKEE ROAD)



THIS WORK WAS PREPARED BY
ME OR UNDER MY SUPERVISION

WILSON OKAMOTO CORPORATION
APRIL 30, 2026
LIC. EXP. DATE


STATE OF HAWAII
DEPARTMENT OF TRANSPORTATION
HIGHWAYS DIVISION

ROADWAY GEOMETRIC PLAN

WAIMEA CANYON DRIVE /
KOKEE ROAD IMPROVEMENTS, PHASE 2B
MILE POST 4.6 TO MILE POST 11.5
Federal-Aid Project No. STP-0550(006)
Scale: 1" = 10' Date: July 2024

SHEET No. *RGP9* OF *14* SHEETS

DIST. NO.	STATE	FED. AID PROJ. NO.	FISCAL YEAR	SHEET NO.	TOTAL SHEETS
KAUAI	HAW.	STP-0550(006)	2024	95	325

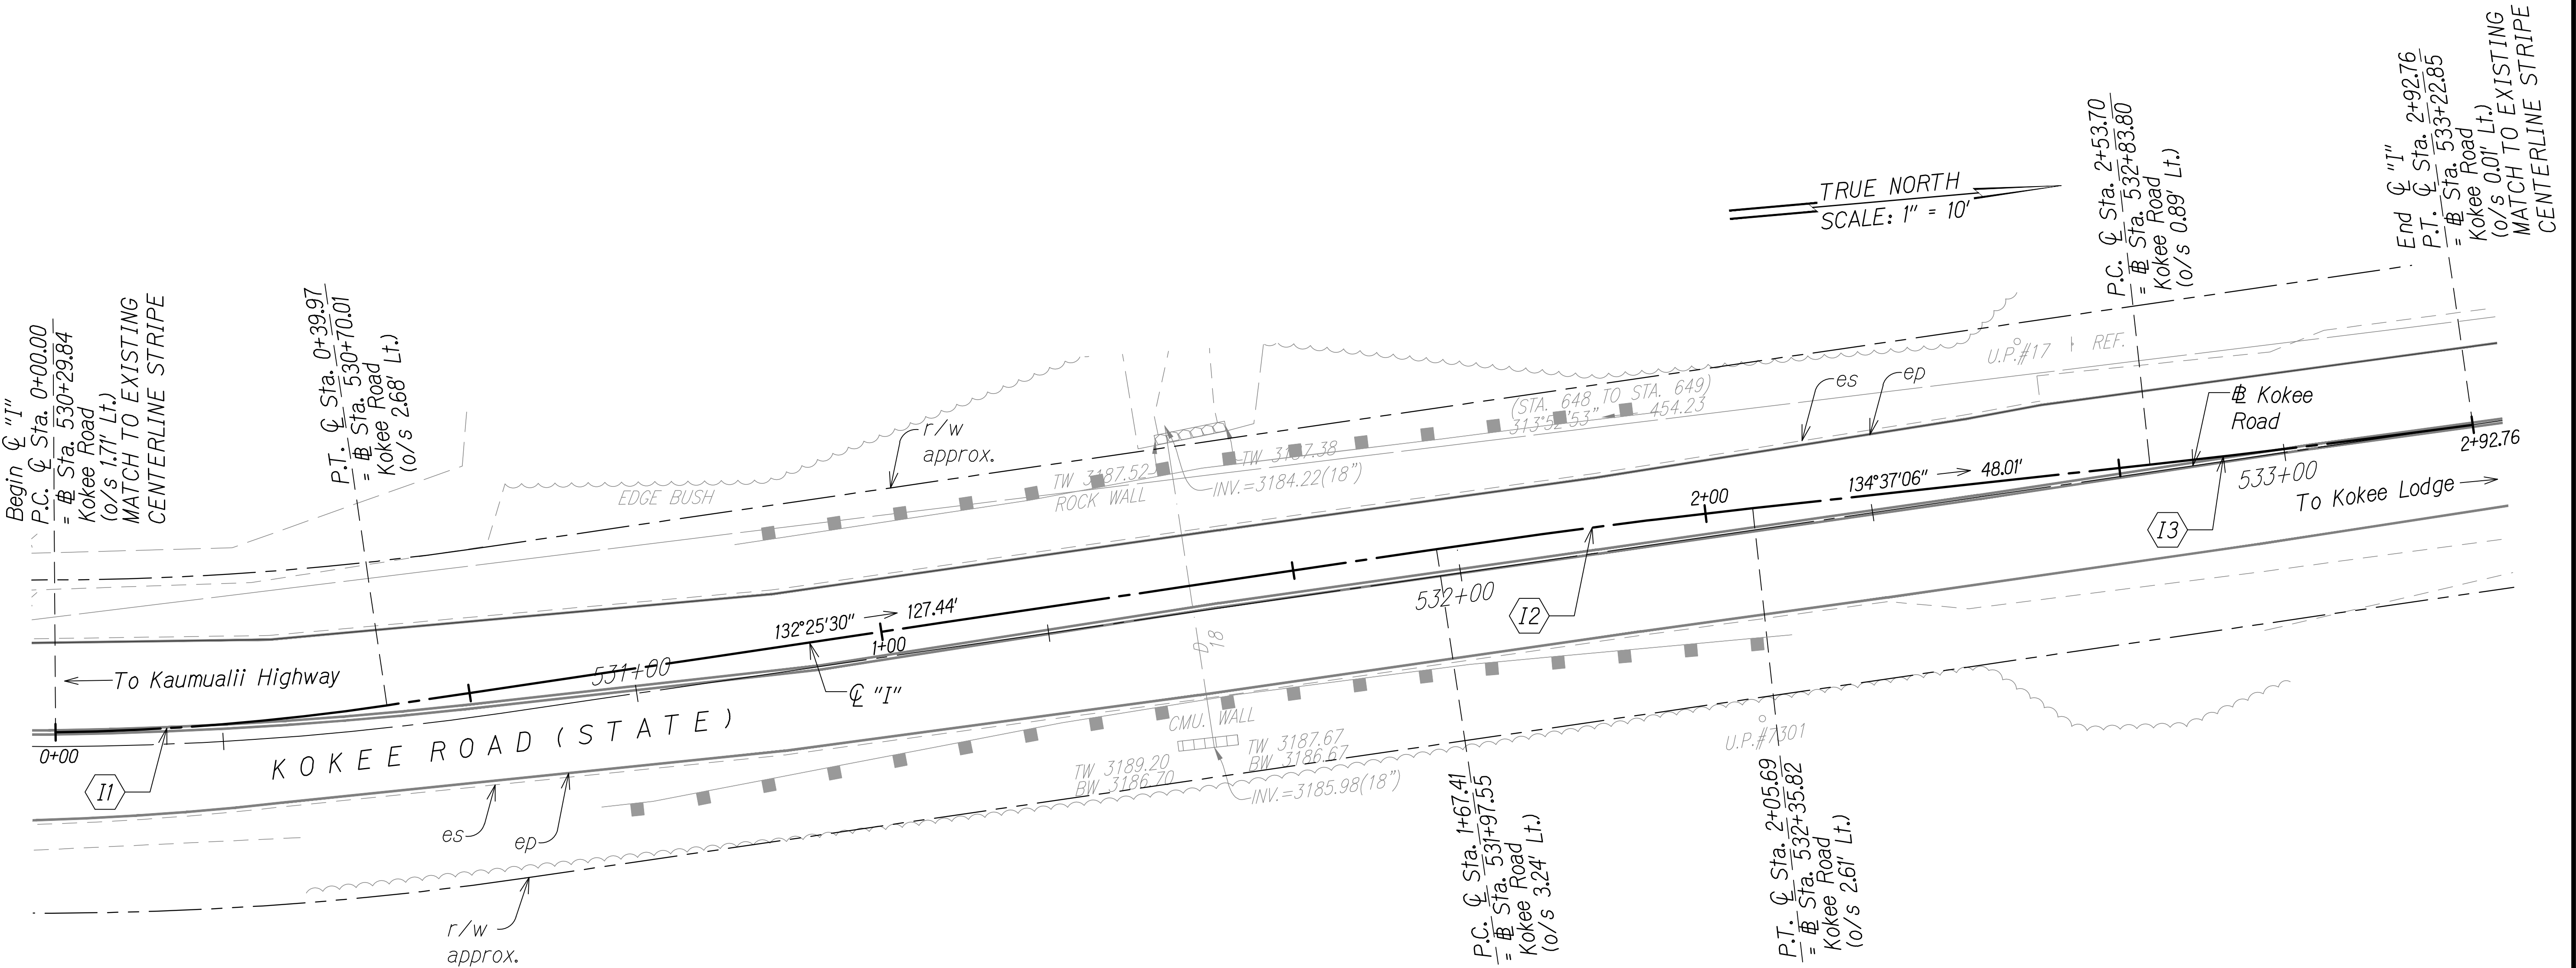


Notes


- See Roadway Plans for Kokee Road Geometric Data
- Contractor to Verify Location of Existing Centerline Stripe.

℄ "I" Curve Data				
	I1	I2	I3	
Δ	7°37'58"	2°11'36"	1°29'31"	
Δ/2	3°48'59"	1°05'48"	0°44'46"	
R	300'	1000'	1500'	
T	20.01'	19.14'	19.53'	
C	39.94'	38.28'	39.06'	
L℄	39.97'	38.28'	39.06'	

℄ "I" - STA. 530+29.84 TO 533+22.85 (Kokee Road)

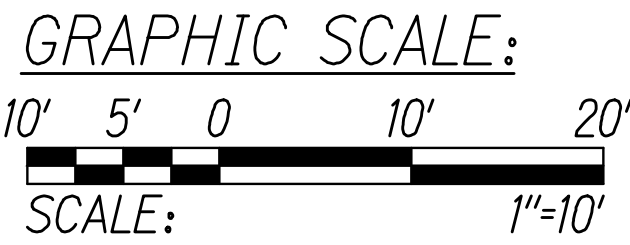

ORIGINAL PLAN	SURVEY PLOTTED BY	DATE
NOTE BOOK	DESIGNED BY	
	QUANTITIES BY	
	CHECKED BY	
No.		

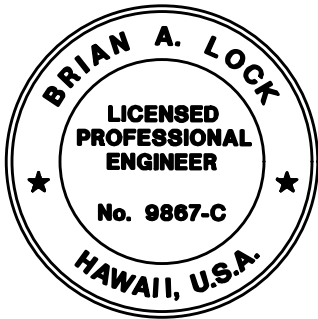

THIS WORK WAS PREPARED BY
ME OR UNDER MY SUPERVISION.

[Signature]

WILSON OKAMOTO CORPORATION
APRIL 30, 2026
LIC. EXP. DATE


STATE OF HAWAII
DEPARTMENT OF TRANSPORTATION
HIGHWAYS DIVISION

ROADWAY GEOMETRIC PLAN

WAIMEA CANYON DRIVE /
Kokee Road IMPROVEMENTS, PHASE 2B
MILE POST 4.6 TO MILE POST 11.5
Federal-Aid Project No. STP-0550(006)
Scale: 1" = 10' Date: July 2024

SHEET No. RGP100f 14 SHEETS

DIST. NO.	STATE	FED. AID PROJ. NO.	FISCAL YEAR	SHEET NO.	TOTAL SHEETS
KAUAI	HAW.	STP-0550(006)	2024	96	325


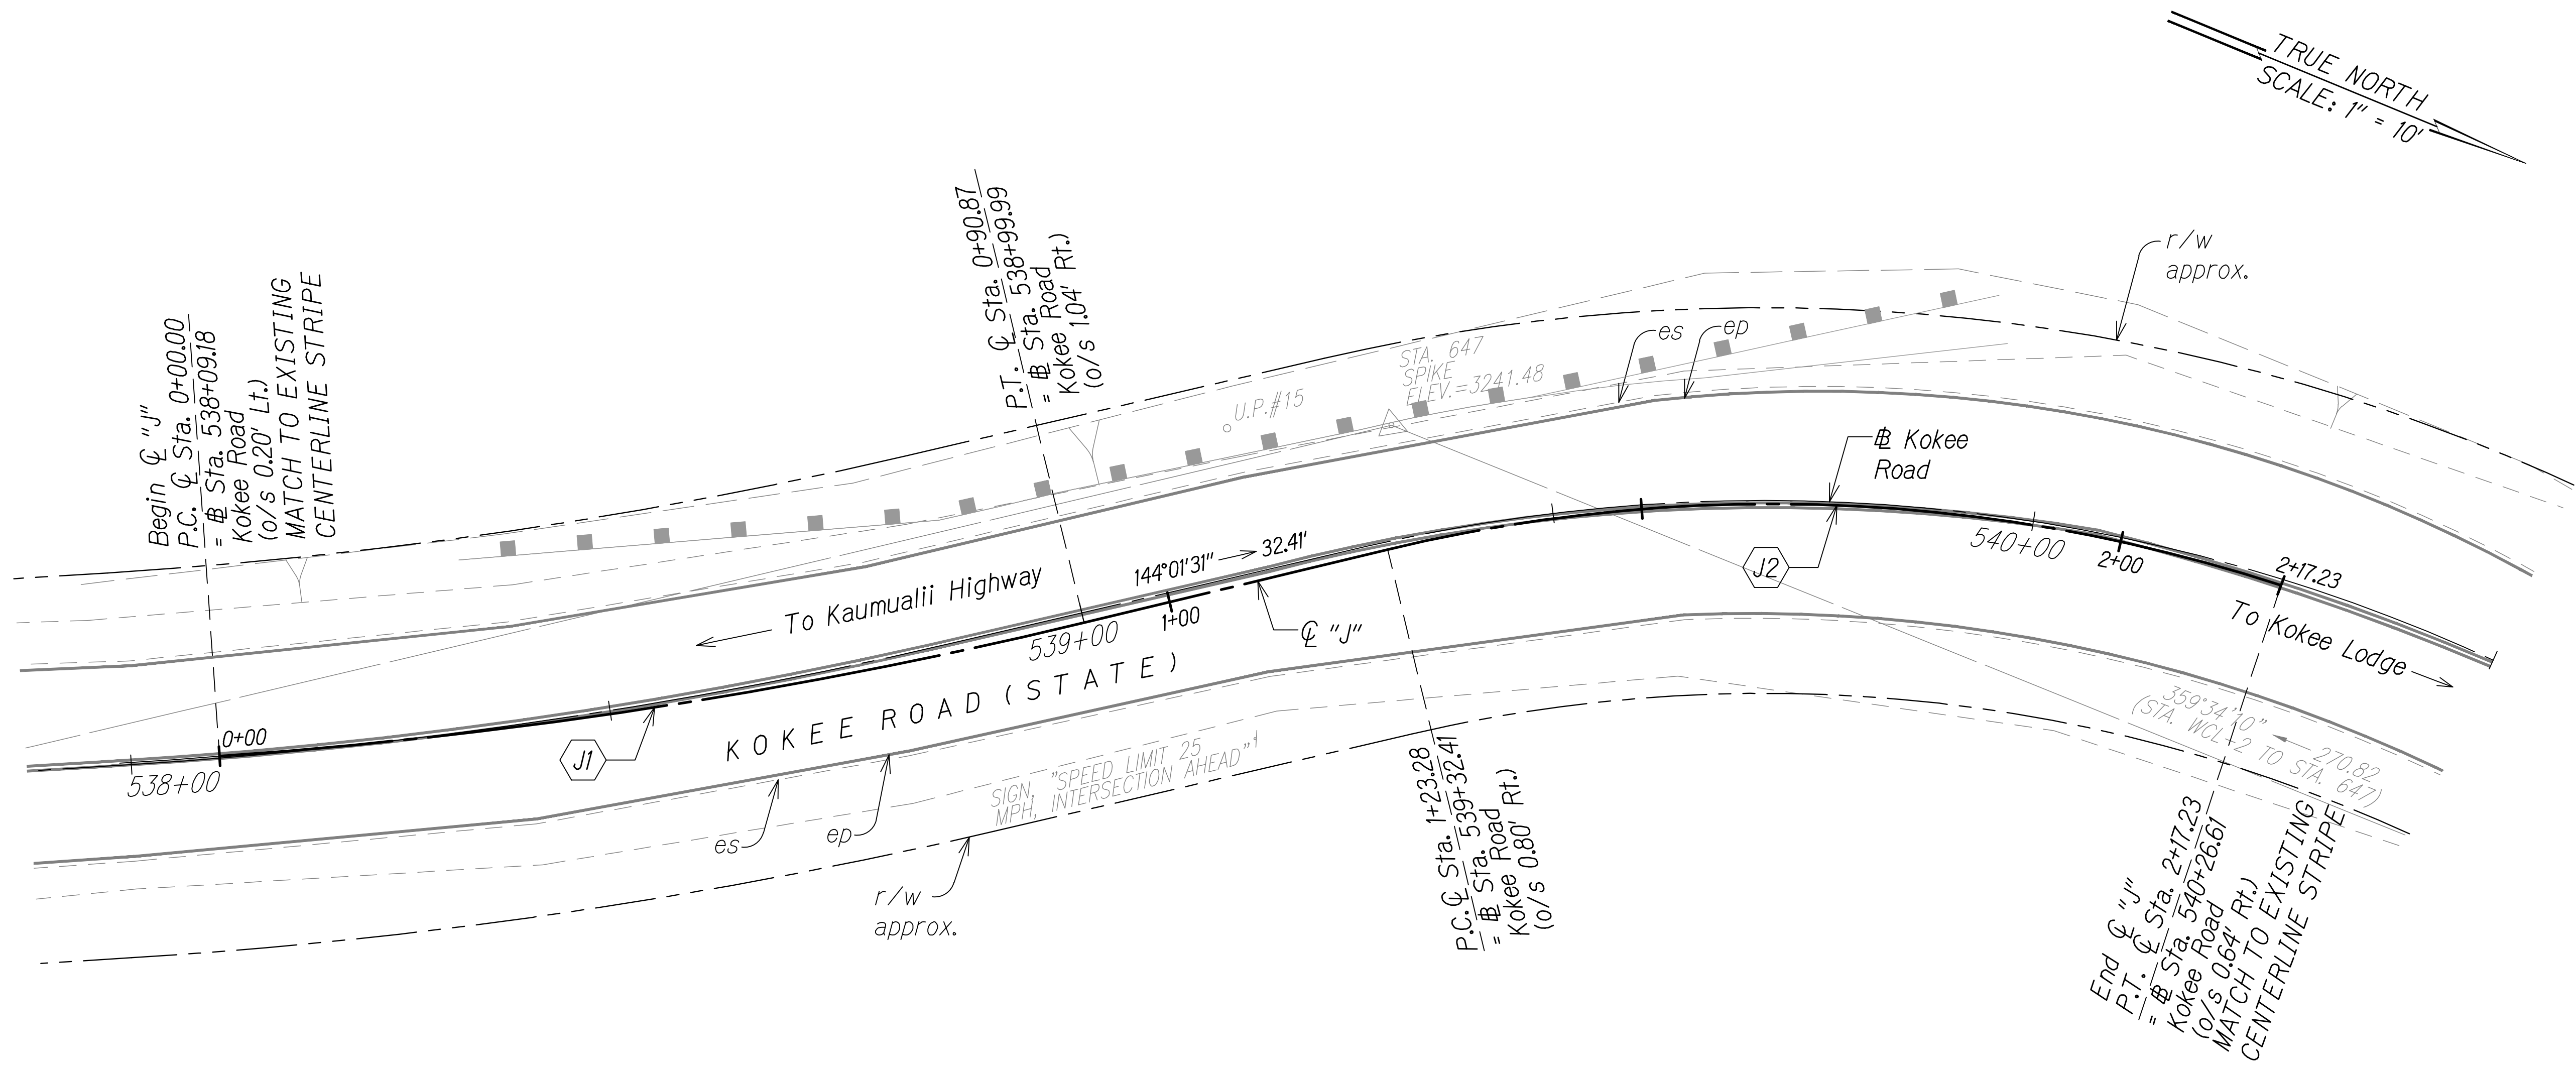


Notes

1. See Roadway Plans for Kokee Road Geometric Data
2. Contractor to Verify Location of Existing Centerline Stripe.

C "J" Curve Data		
	J1	J2
Δ	9°32'09"	31°39'57"
$\Delta/2$	4°46'05"	15°49'59"
R	546'	170'
T	45.54'	48.21'
C	90.77'	92.76'
L _C	90.87'	93.95'

C "J" - STA. 538+09.18 TO 540+26.61 (Kokee Road)

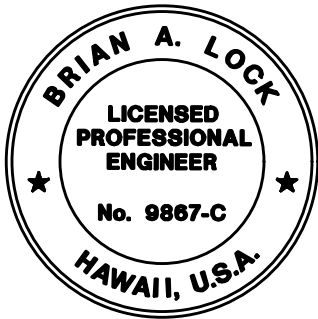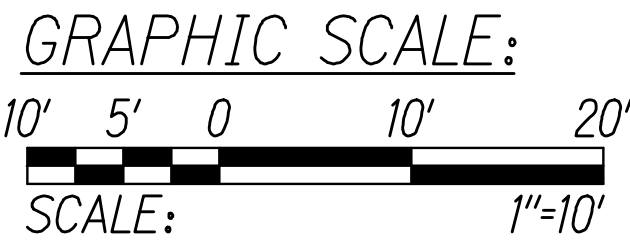

THIS WORK WAS PREPARED BY
ME OR UNDER MY SUPERVISION.
[Signature]
WILSON OKAMOTO CORPORATION
APRIL 30, 2024
LIC. EXP. DATE


STATE OF HAWAII
DEPARTMENT OF TRANSPORTATION
HIGHWAYS DIVISION

ROADWAY GEOMETRIC PLAN

WAIMEA CANYON DRIVE /
Kokee Road IMPROVEMENTS, PHASE 2B
MILE POST 4.6 TO MILE POST 11.5
Federal-Aid Project No. STP-0550(006)
Scale: 1" = 10' Date: July 2024

SHEET No. RGP11 OF 14 SHEETS

DIST. NO.	STATE	FED. AID PROJ. NO.	FISCAL YEAR	SHEET NO.	TOTAL SHEETS
KAUAI	HAW.	STP-0550(006)	2024	97	325

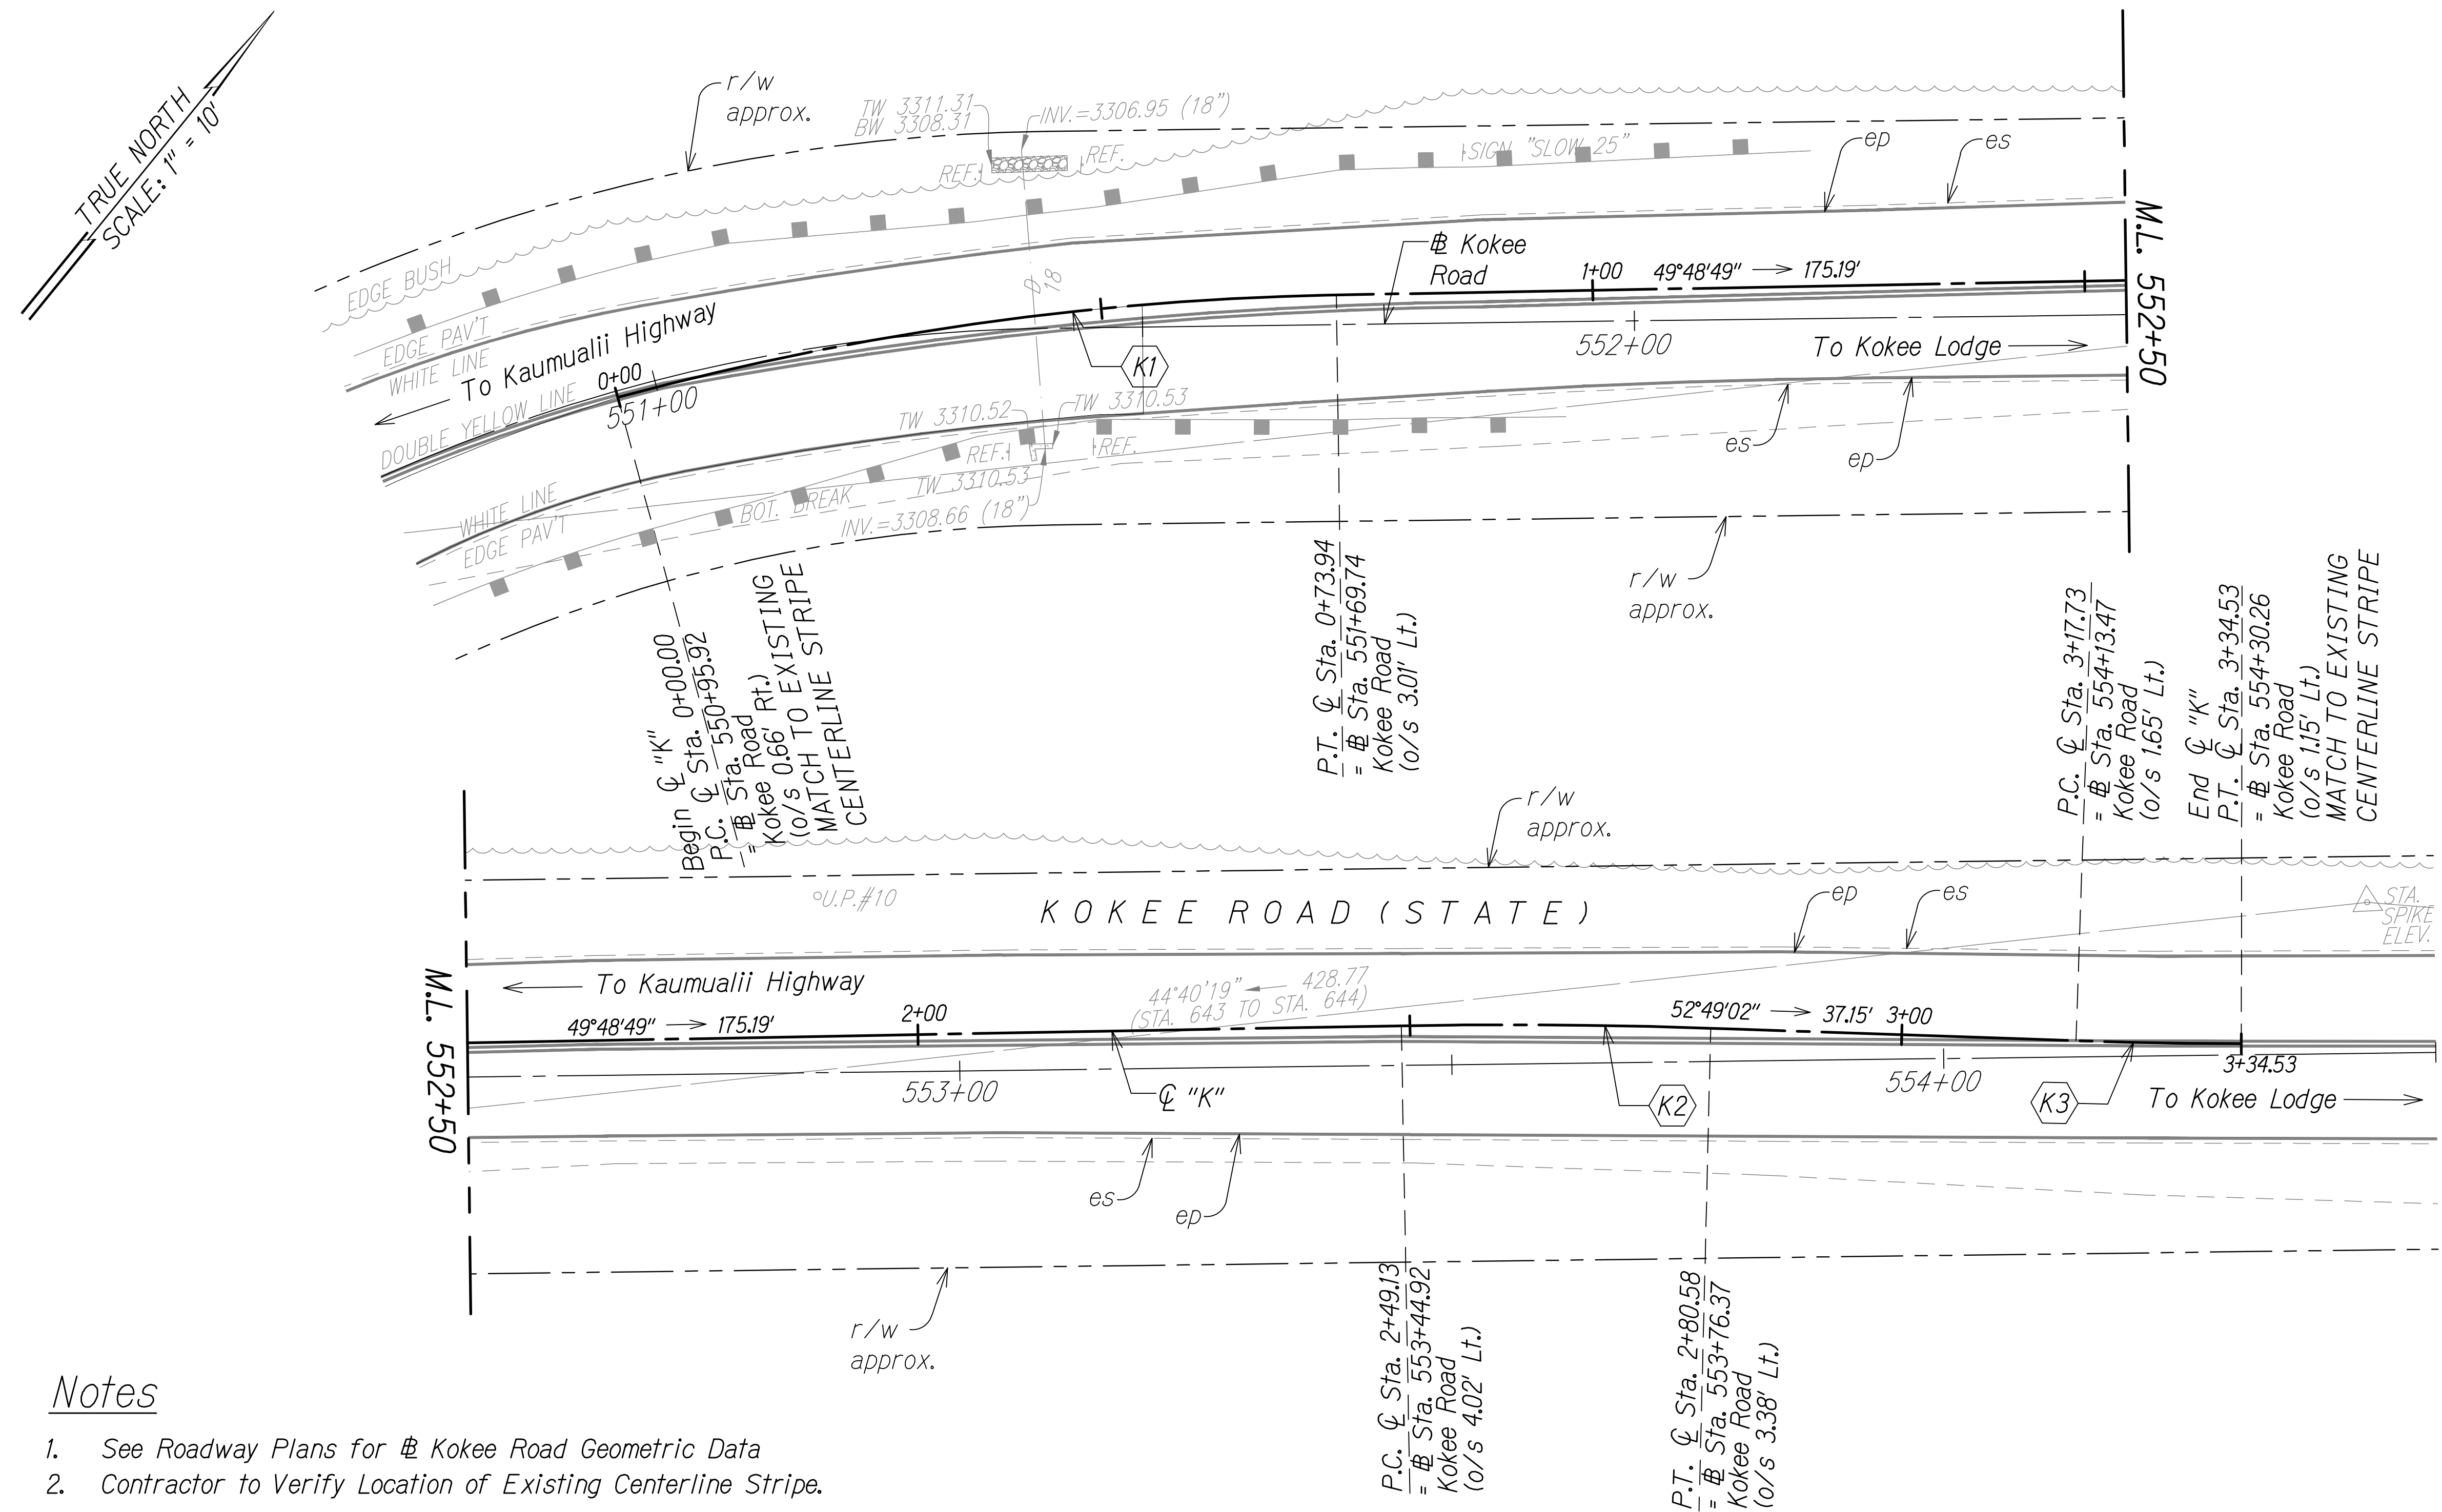


Notes

- See Roadway Plans for ϕ Kokee Road Geometric Data
- Contractor to Verify Location of Existing Centerline Stripe.



ϕ "K" Curve Data				
	K1	K2	K3	
Δ	14°07'14"	3°00'13"	1°55'29"	
$\Delta/2$	7°03'37"	1°30'07"	0°57'45"	
R	300'	600'	500'	
T	37.16'	15.73'	8.40'	
C	73.75'	31.45'	16.80'	
LC	73.94'	31.45'	16.80'	


ϕ "K" - STA. 550+95.92 TO 554+30.26 (ϕ KOKEE ROAD)

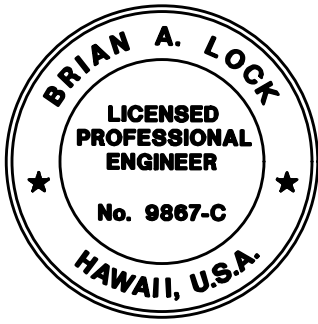

THIS WORK WAS PREPARED BY
ME OR UNDER MY SUPERVISION.
[Signature]
WILSON OKAMOTO CORPORATION
APRIL 30, 2026
LIC. EXP. DATE

STATE OF HAWAII
DEPARTMENT OF TRANSPORTATION
HIGHWAYS DIVISION
ROADWAY GEOMETRIC PLAN
WAIMEA CANYON DRIVE /
KOKEE ROAD IMPROVEMENTS, PHASE 2B
MILE POST 4.6 TO MILE POST 11.5
Federal-Aid Project No. STP-0550(006)
Scale: 1" = 10' Date: July 2024
SHEET No. RGP12 OF 14 SHEETS

DIST. NO.	STATE	FED. AID PROJ. NO.	FISCAL YEAR	SHEET NO.	TOTAL SHEETS
KAUAI	HAW.	STP-0550(006)	2024	98	325

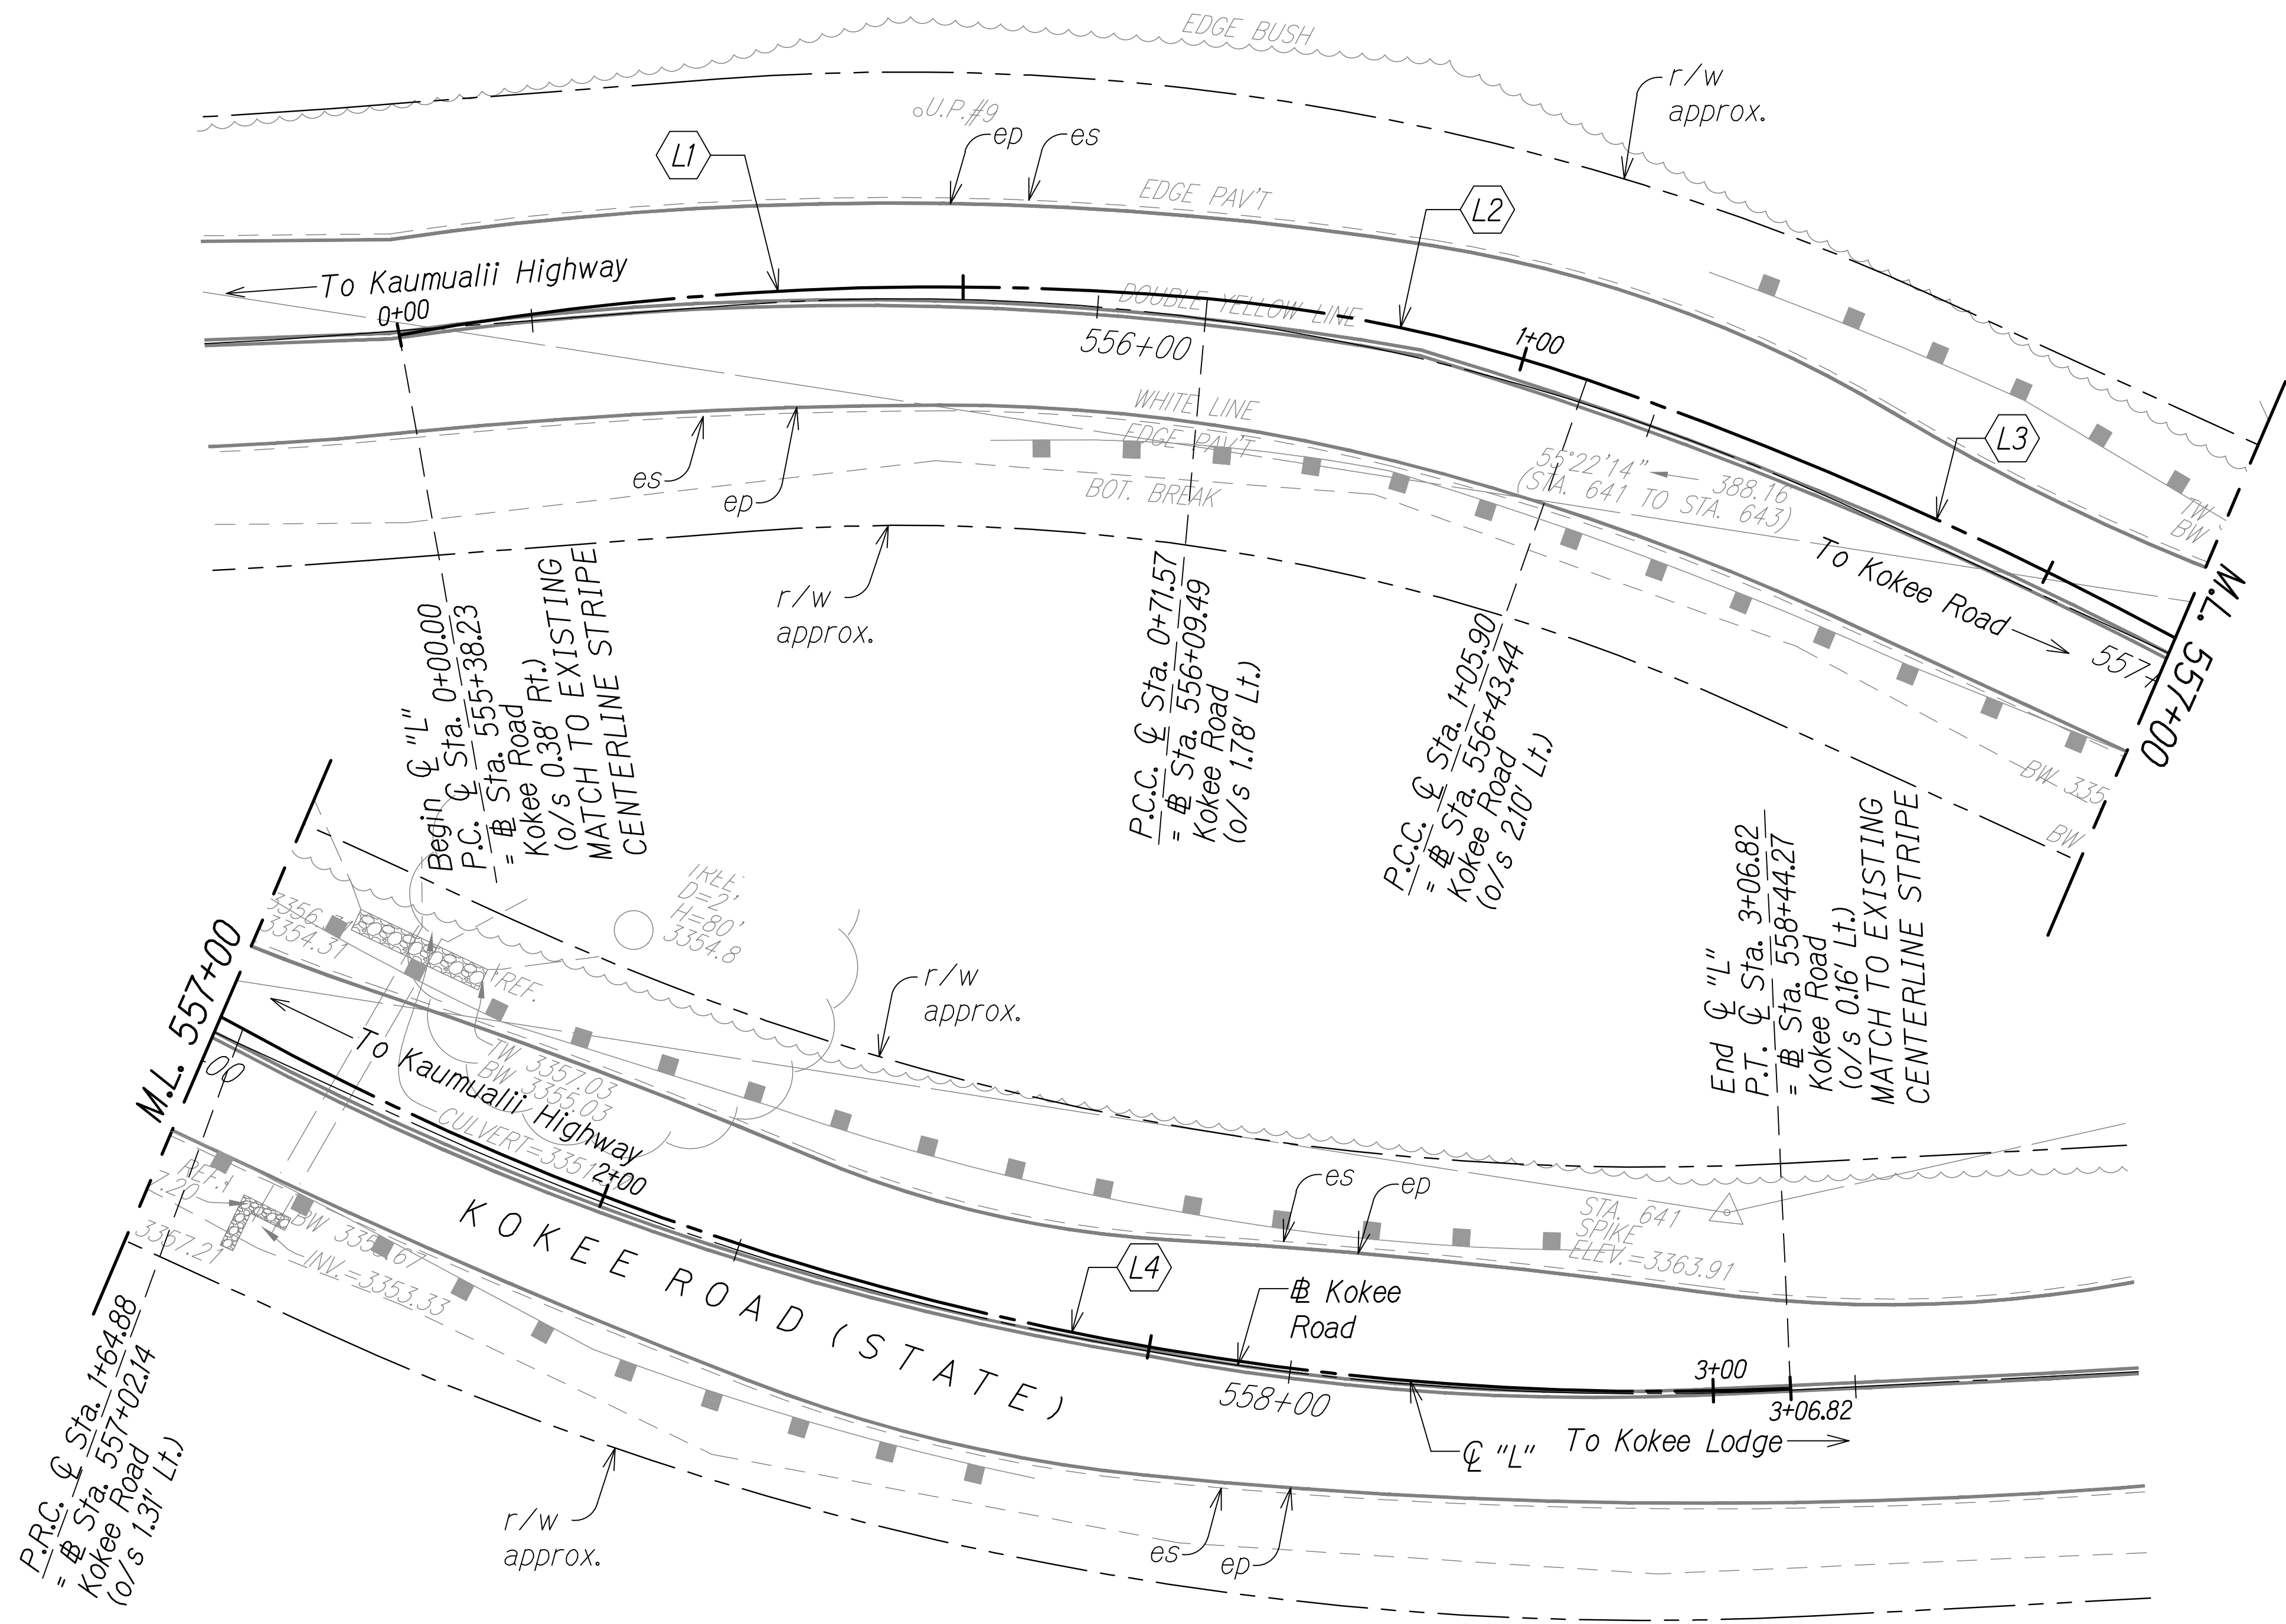

Notes


- See Roadway Plans for Kokee Road Geometric Data
- Contractor to Verify Location of Existing Centerline Stripe.

☐ "L" Curve Data				
	☐1	☐2	☐3	☐4
Δ	15°11'16"	14°02'55"	9°39'19"	31°16'46"
Δ/2	7°35'38"	7°01'28"	4°49'40"	15°38'23"
R	270'	140'	350'	260'
T	36.00'	17.25'	29.56'	72.79'
C	71.36'	34.24'	58.91'	140.19'
L _C	71.57'	34.33'	58.98'	141.94'

☐ "L" - STA. 555+38.23 TO 558+44.27 (Kokee Road)



ORIGINAL PLAN	DATE
DESIGNED BY	
TRACED BY	
NOTED BY	
QUANTITIES BY	
CHECKED BY	
No.	

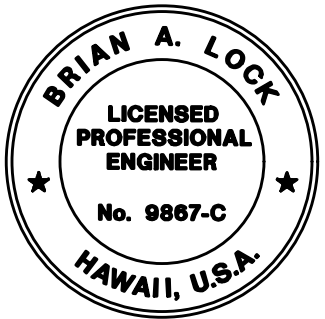

THIS WORK WAS PREPARED BY ME OR UNDER MY SUPERVISION.

[Signature]

WILSON OKAMOTO CORPORATION
APRIL 30, 2026
LIC. EXP. DATE


STATE OF HAWAII
DEPARTMENT OF TRANSPORTATION
HIGHWAYS DIVISION

ROADWAY GEOMETRIC PLAN

WAIMEA CANYON DRIVE /
KOKEE ROAD IMPROVEMENTS, PHASE 2B
MILE POST 4.6 TO MILE POST 11.5
Federal-Aid Project No. STP-0550(006)
Scale: 1" = 10' Date: July 2024

SHEET No. RGP130F 14 SHEETS

DIST. NO.	STATE	FED. AID PROJ. NO.	FISCAL YEAR	SHEET NO.	TOTAL SHEETS
KAUAI	HAW.	STP-0550(006)	2024	99	325

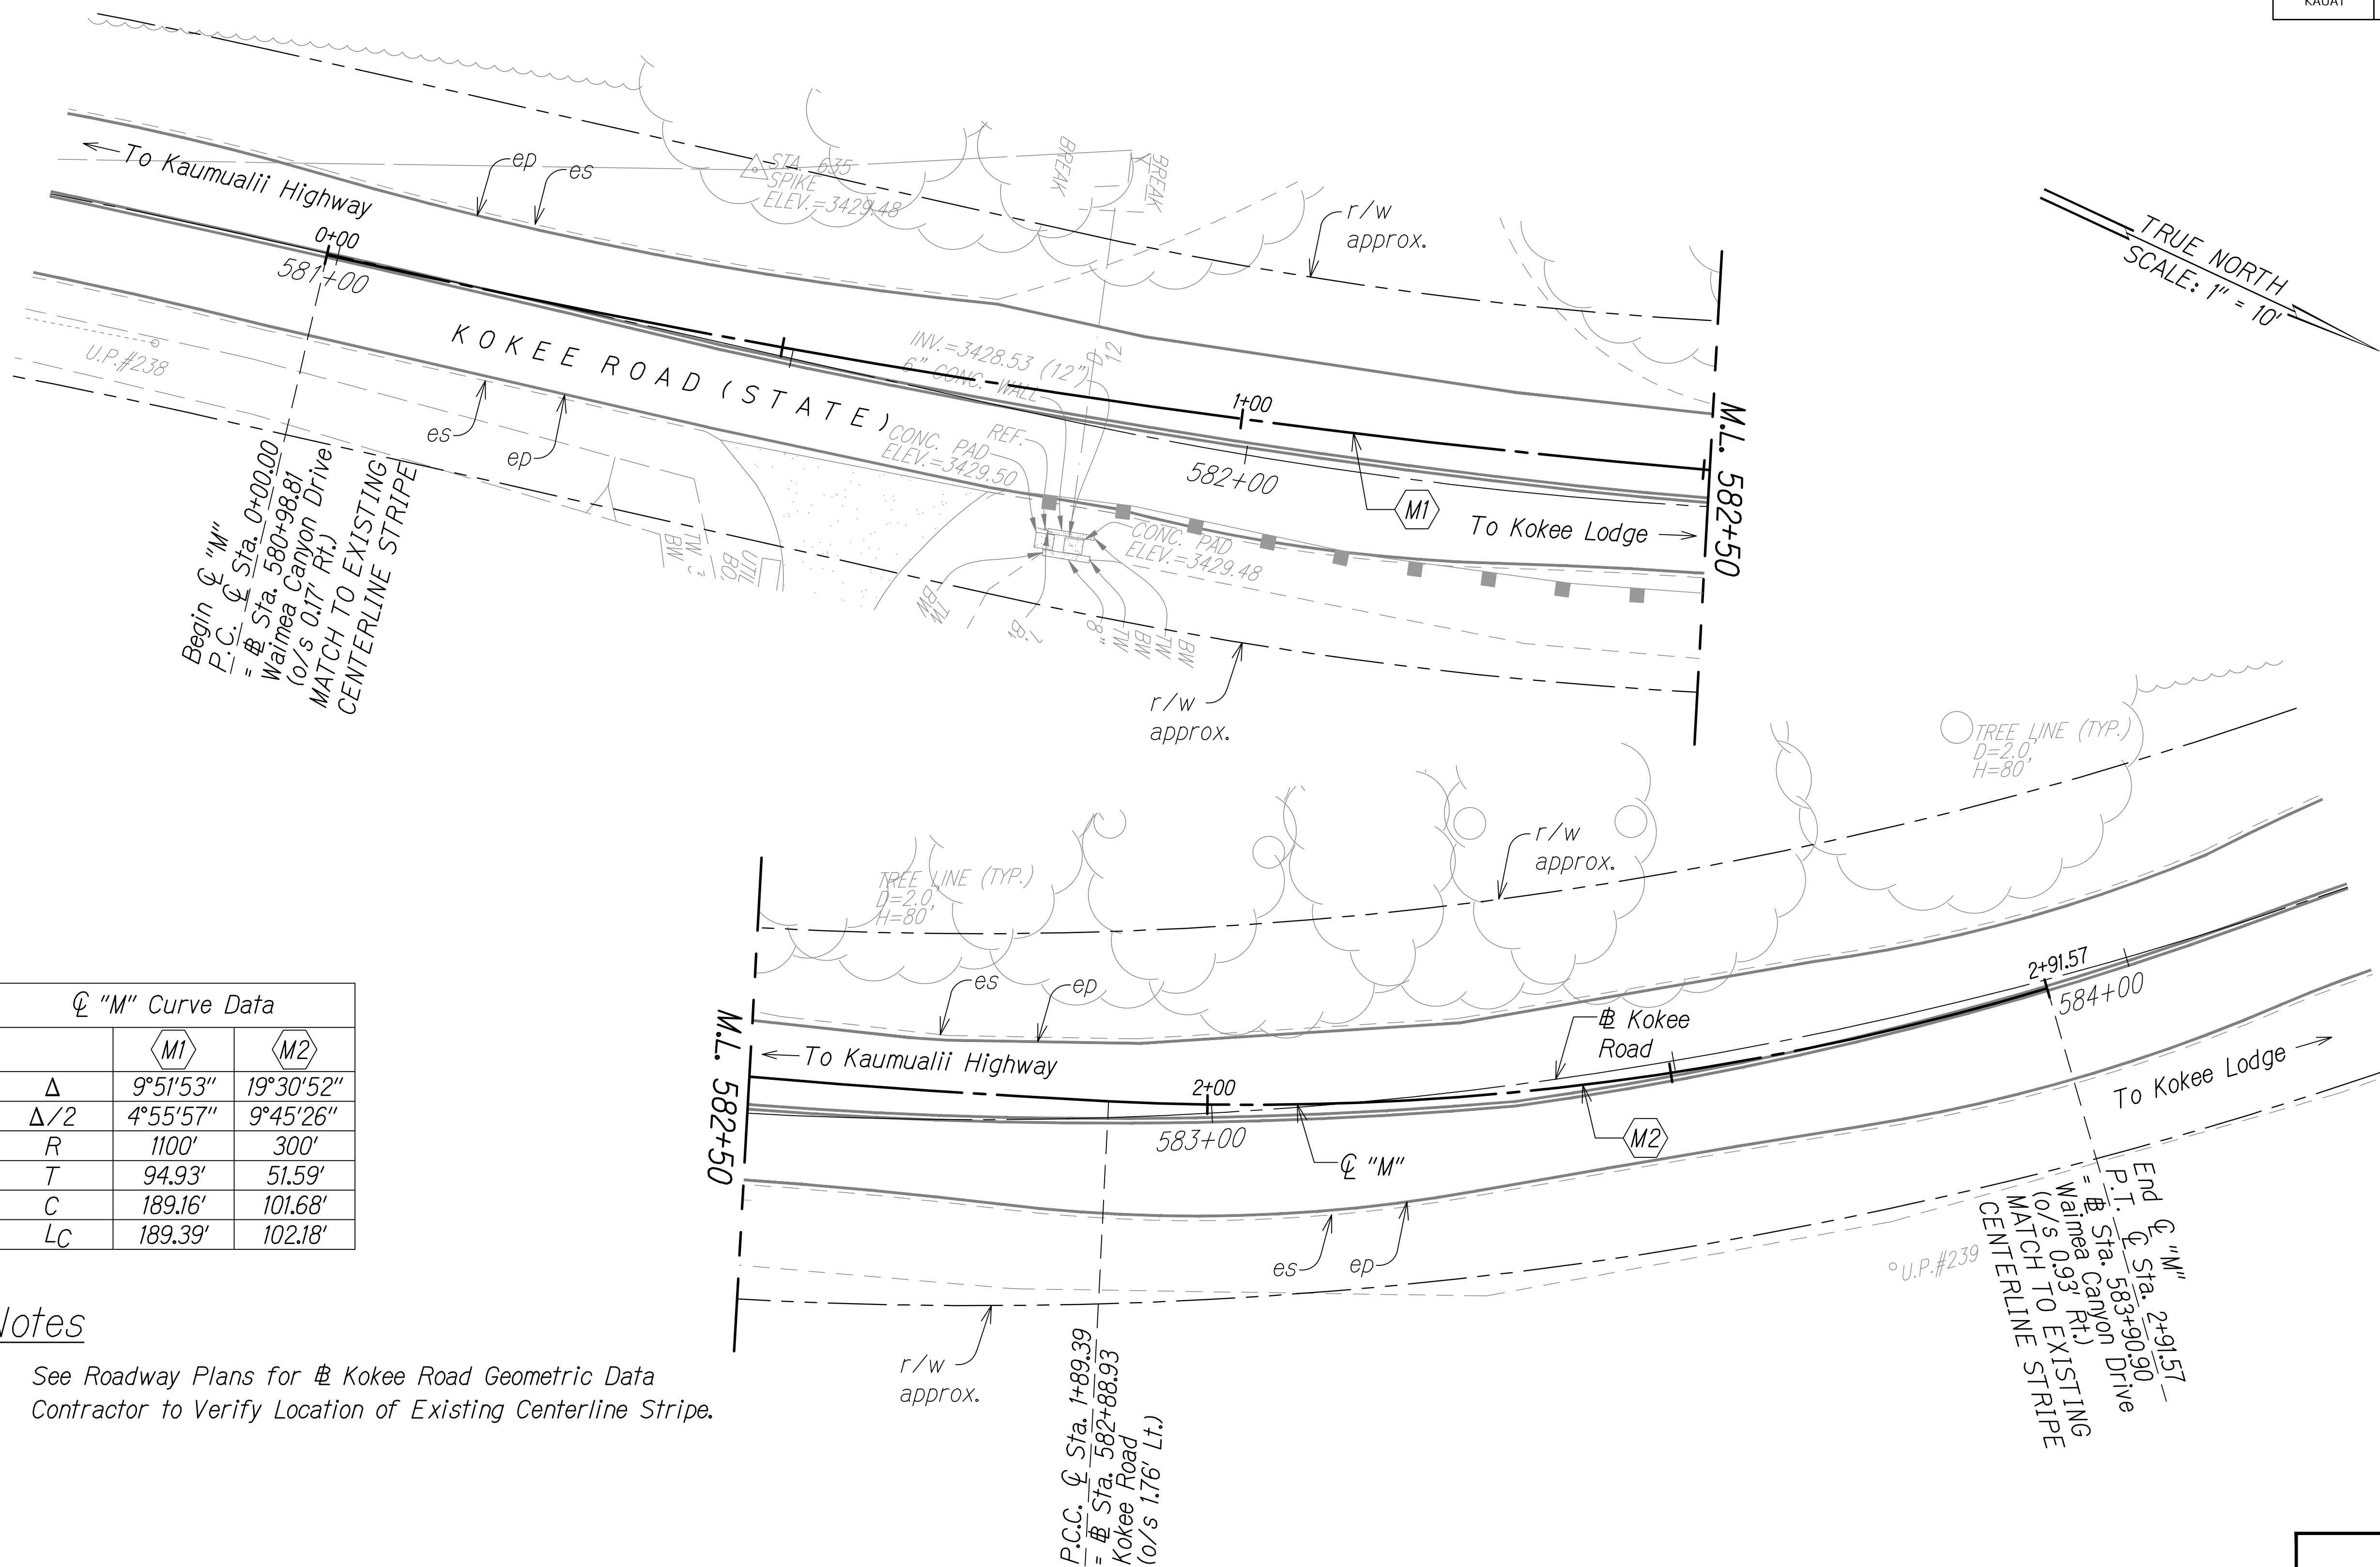


Curve Data		
	M1	M2
Δ	9°51'53"	19°30'52"
$\Delta/2$	4°55'57"	9°45'26"
R	1100'	300'
T	94.93'	51.59'
C	189.16'	101.68'
LC	189.39'	102.18'

Notes

- See Roadway Plans for Kokee Road Geometric Data
- Contractor to Verify Location of Existing Centerline Stripe.

GRAPHIC SCALE:
10' 5' 0 10' 20'
SCALE: 1"=10'

Curve "M" - STA. 580+98.81 TO 583+90.90 (Kokee Road)

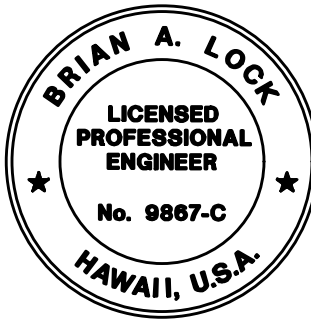

THIS WORK WAS PREPARED BY
ME OR UNDER MY SUPERVISION.
WILSON OKAMOTO CORPORATION
APRIL 30, 2024
LIC. EXP. DATE

STATE OF HAWAII
DEPARTMENT OF TRANSPORTATION
HIGHWAYS DIVISION

ROADWAY GEOMETRIC PLAN

WAIMEA CANYON DRIVE /
Kokee Road Improvements, Phase 2B
MILE POST 4.6 TO MILE POST 11.5
Federal-Aid Project No. STP-0550(006)
Scale: 1" = 10' Date: July 2024

SHEET No. RGP14 OF 14 SHEETS