


DIST. NO.	STATE	PROJ. NO.	FISCAL YEAR	SHEET NO.	TOTAL SHEET
HAWAII	HAW.	56D-02-70	1970	2	5

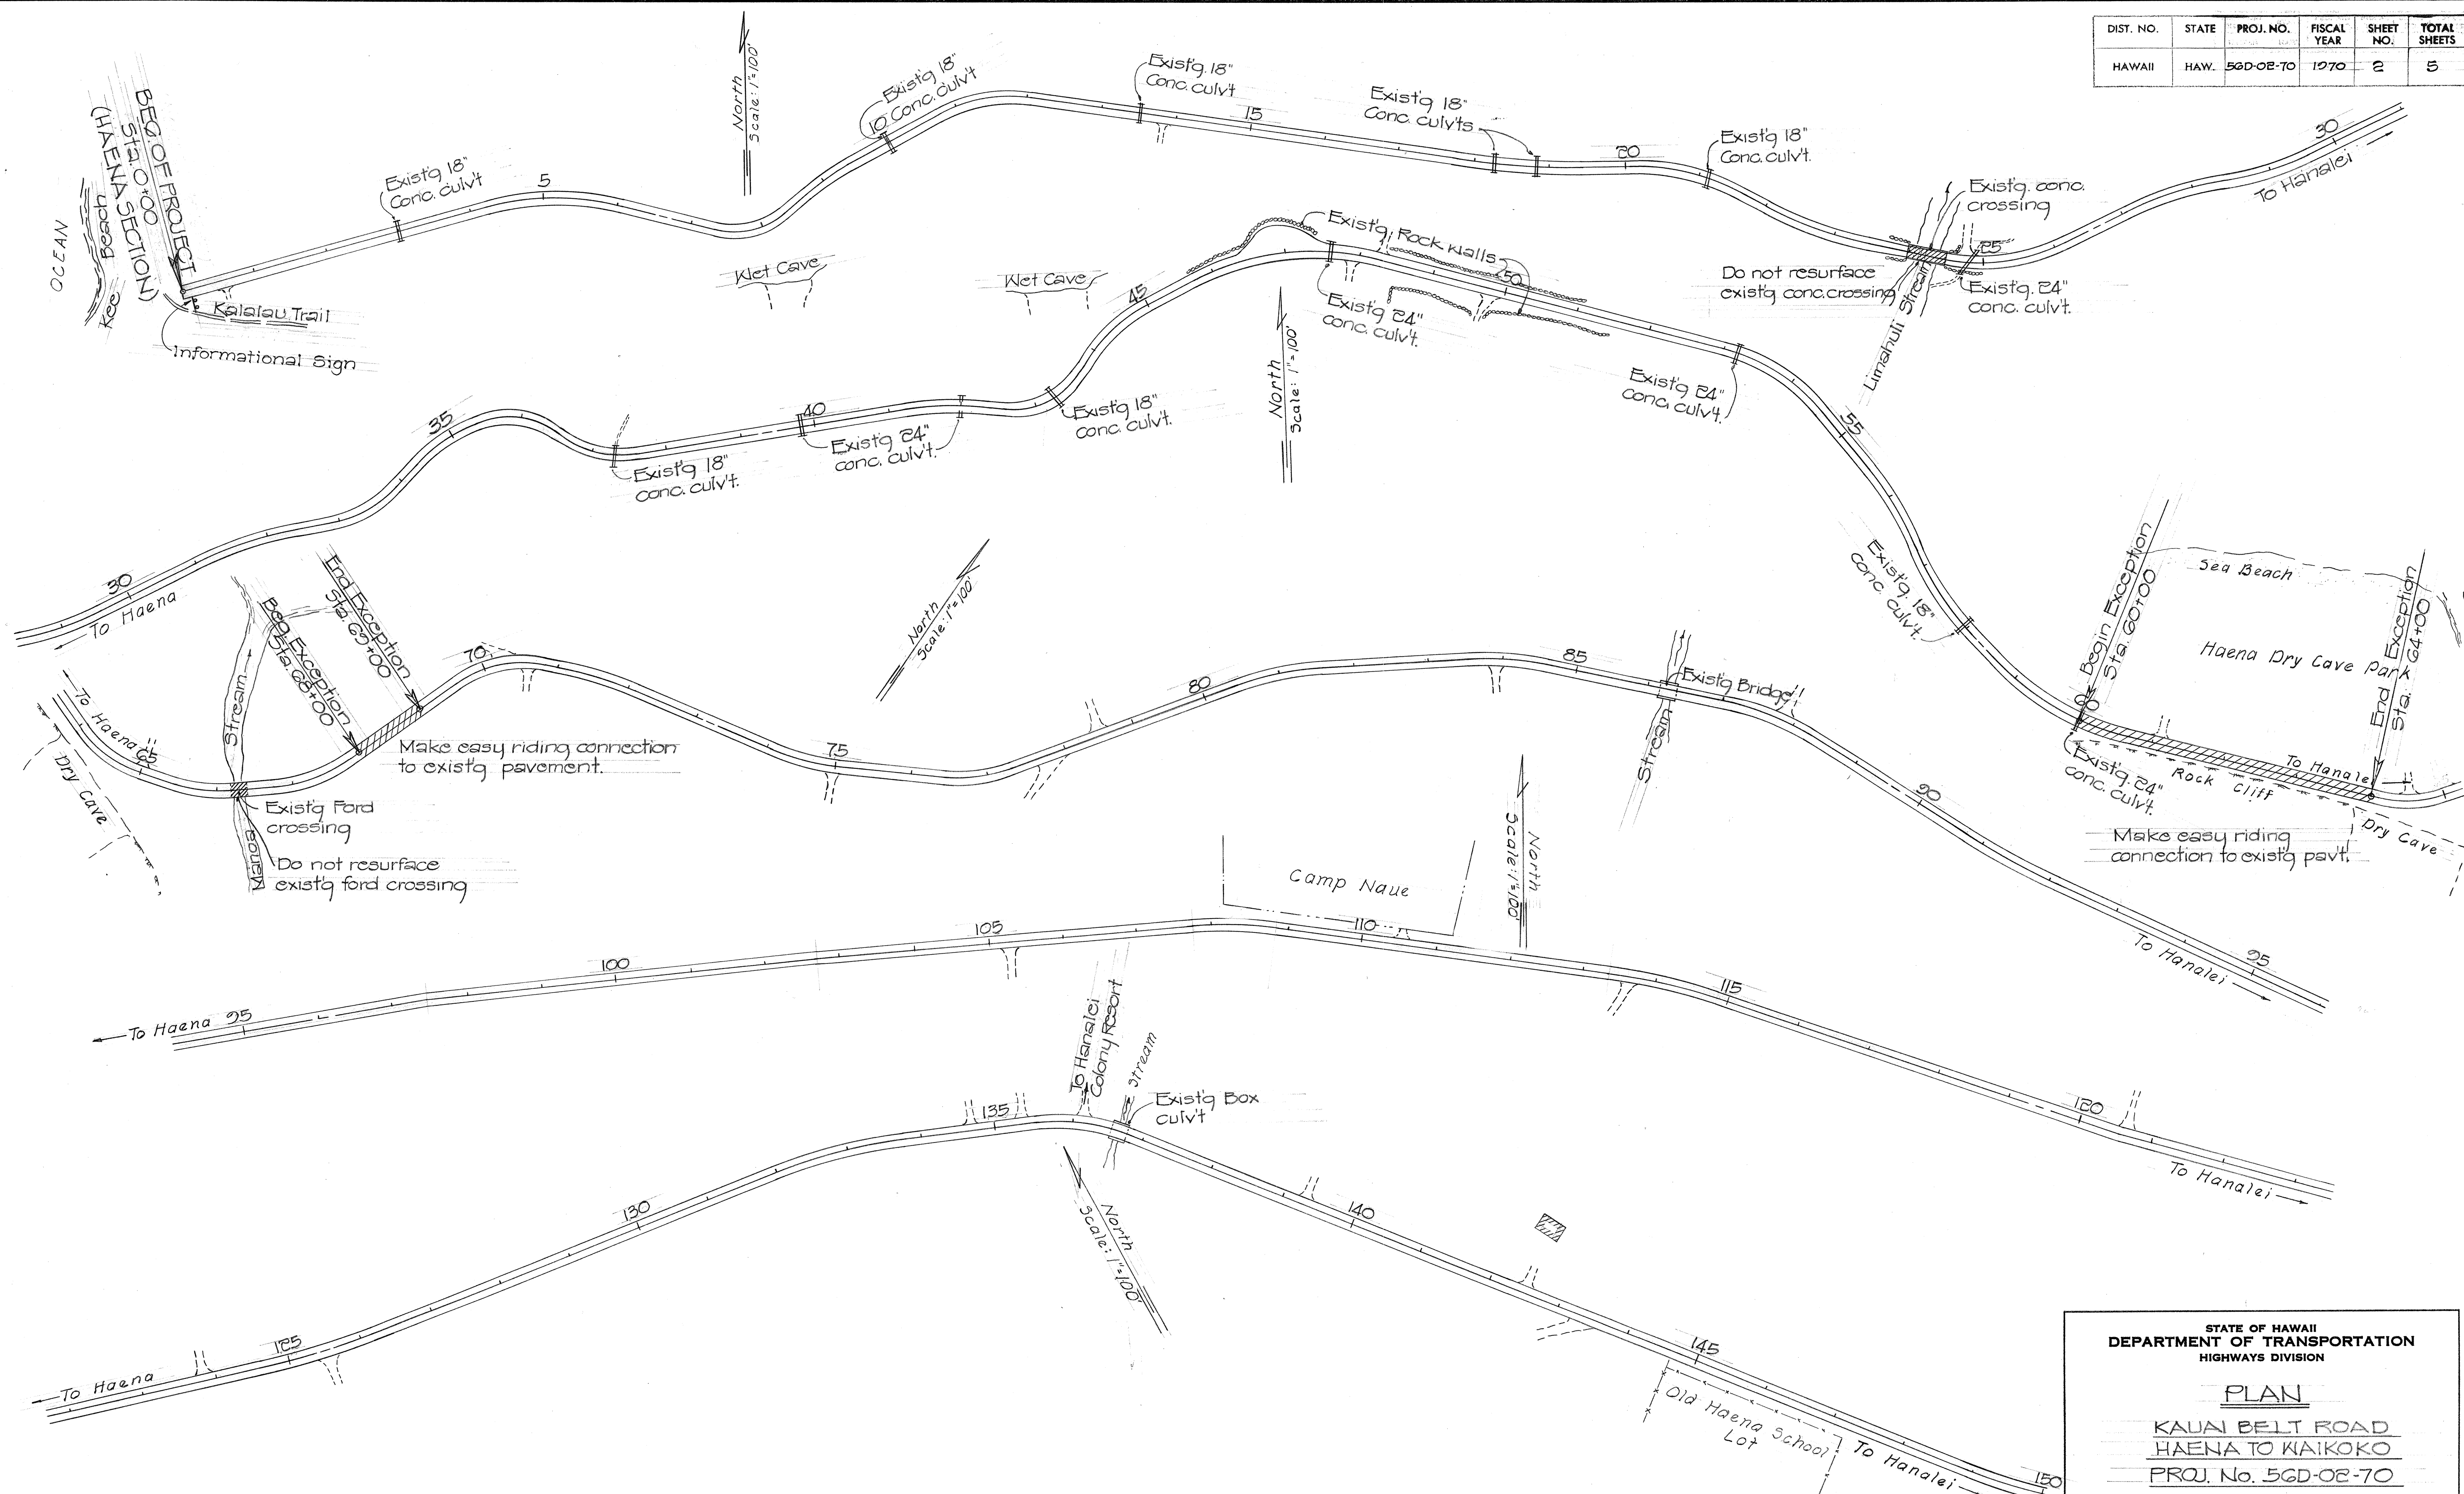

ORIGINAL PLAN	SURVEY PLOTTED BY.....	DATE.....
NOTE BOOK	DRAWN BY.....	46
	TRACED BY.....	46
	DESIGNED BY.....	46
	QUANTITIES BY.....	46
No.....	CHECKED BY.....	46

STATE OF HAWAII
DEPARTMENT OF TRANSPORTATION
HIGHWAYS DIVISION


PLAN

KAUAI BELT ROAD
HAENA TO WAIKOKO
PROJ. No. 5GD-02-70

Scale: As Shown Mar. 1970

SHEET No. 1 OF 3 SHEETS

DIST. NO.	STATE	PROJ. NO.	FISCAL YEAR	SHEET NO.	TOTAL SHEETS
HAWAII	HAW.	56D-02-70	1970	3	5

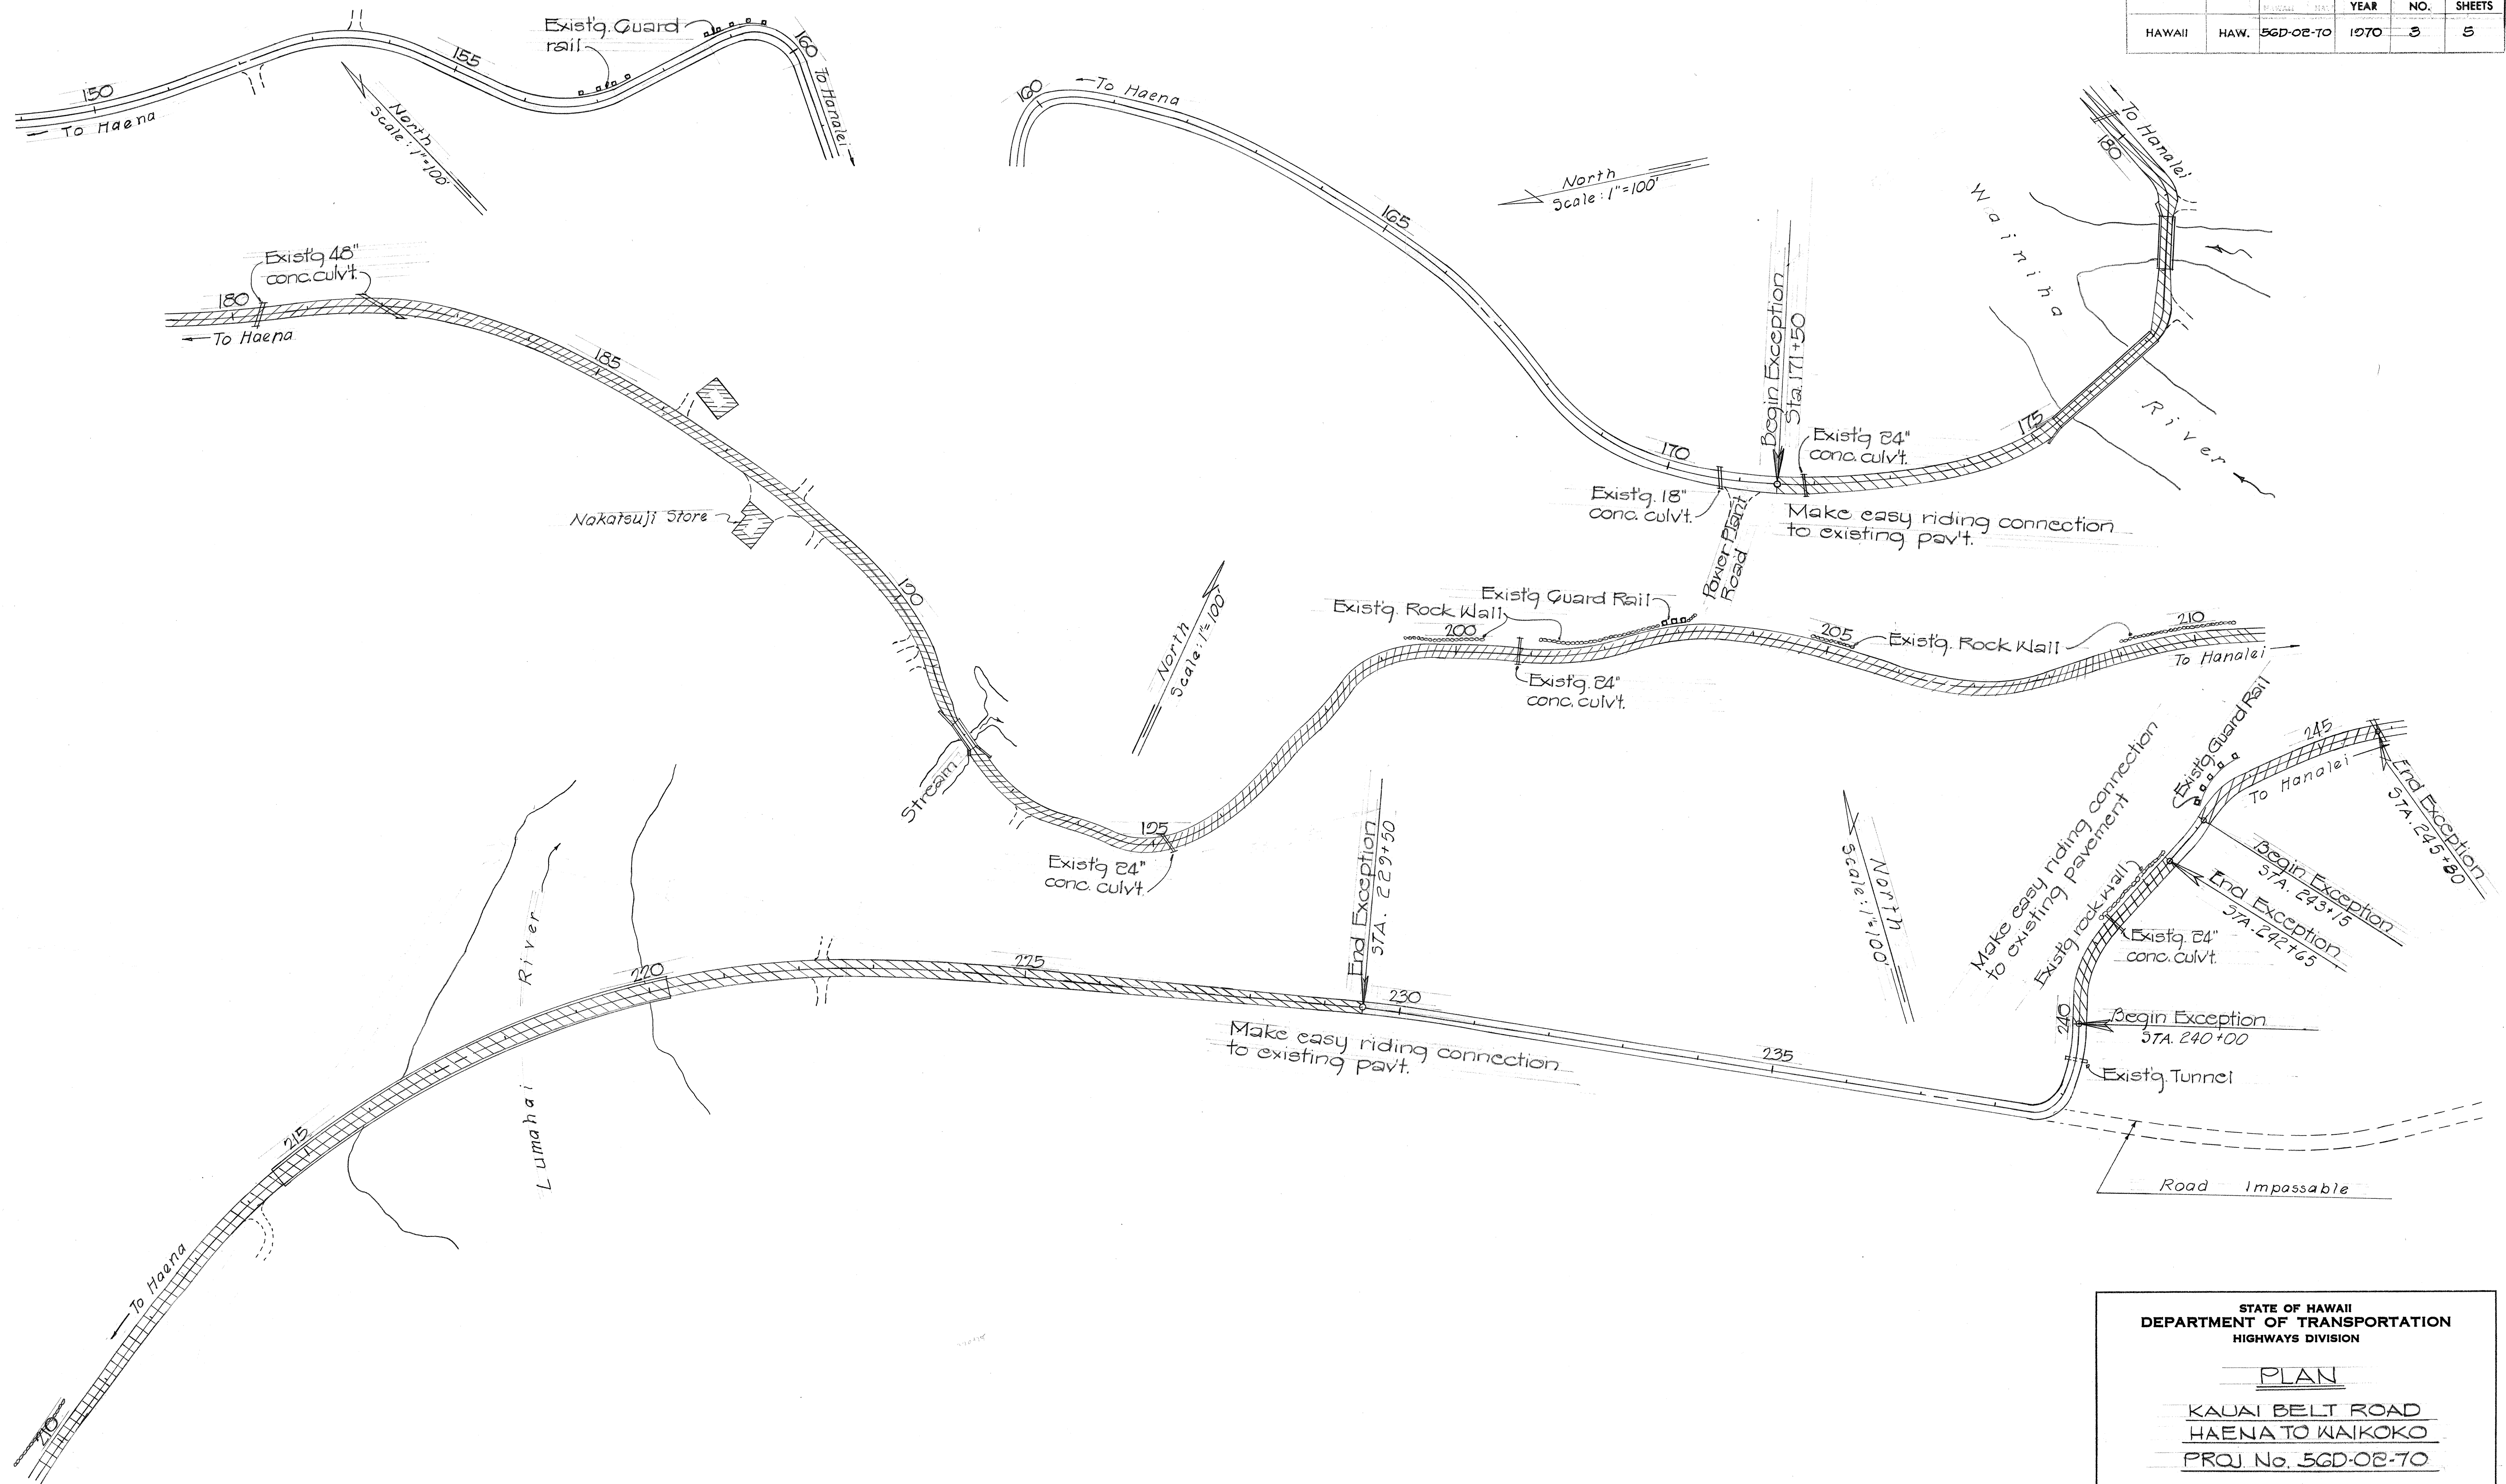

SURVEY PLOTTED BY	DATE
DRAWN BY	
DESIGNED BY	
QUANTITIES BY	
CHECKED BY	
ORIGINAL PLAN	
NOTE BOOK	
No.	

STATE OF HAWAII
DEPARTMENT OF TRANSPORTATION
HIGHWAYS DIVISION

PLAN

KAUAI BELT ROAD
HAENA TO WAIKOKO
PROJ. No. 56D-02-70

Scale: As Shown Mar. 1970

SHEET No. 2 OF 3 SHEETS

DIST. NO.	STATE	PROJ. NO.	FISCAL YEAR	SHEET NO.	TOTAL SHEETS
HAWAII	HAW.	56D-02-70	1970	4	5

GENERAL NOTES:

- 1-The contractor shall keep at least one lane open to traffic during working hours and both lanes open to traffic during non-working hours.
- 2-Where necessary, the contractor shall expose the edges of the existing pavement prior to laying of A.C. Pavement.
- 3-Trimming and dressing of shoulders after laying of A.C. Pavement will be done by the State Maintenance Forces.
- 4-"Brooming off" shall be considered incidental to the item "Asphalt Concrete Pavement Mix No V."
- 5-Leveling of the existing pavement surface shall be done when directed by the Engineer. This work shall be paid for with the contract unit prices for the respective items of work.

TYPICAL SECTION SHOWING WORK TO BE DONE

Scale: 1/4" = 1'-0"

Note:
Existg surface varies. Surface indicated is entirely imaginary and not intended to represent any specific place.

Trim & dress shoulders. This work to be done by State Maintenance forces

Varies 15.0' to 18.0'

& Road

1 1/2" A.C. Pavement
(Mix No V (3/4" Min.)

STATE OF HAWAII
DEPARTMENT OF TRANSPORTATION
HIGHWAYS DIVISION

PLAN & TYPICAL SECTION

KAUAI BELT ROAD
HAENA TO KAIKOKO
PROJ. No. 56D-02-70

SCALE: AS SHOWN

MAR 1970

SHEET No. 3 OF 3 SHEETS

SURVEYED BY	DATE
DESIGNED BY	
TRACED BY	
NOTE BOOK	
QUANTITIES BY	
CHECKED BY	
NO.	