

FED. ROAD DIST. NO.	STATE	PROJ. NO.	FISCAL YEAR	SHEET NO.	TOTAL SHEETS
HAWAII	HAW.	56D-02-83M	1983	5	8

CONSTRUCTION SIGN SUMMARY			
TYPE	DESCRIPTION	QUANTITY	
		W/P	W/O P
CW20-3b	ROAD CLOSED 1000 FT.	2	
CW20-3d	ROAD CLOSED AHEAD	2	
CW20-3(1/2MI)	ROAD CLOSED 1/2 MI.	2	
	TYPE III BARRICADE	8 Each	

REGULATORY AND WARNING SIGN (CONSTRUCTION) SUMMARY			
TYPE	DESCRIPTION	QUANTITY	
		W/P	W/O P
R11-2	ROAD CLOSED		4
R11-3()	ROAD CLOSED _____ MILES AHEAD LOCAL TRAFFIC ONLY		2
CW13-1(15)-A	15 MPH		2
TI-1	TEMPORARY MOTORIST INFORMATION SIGN	2	
TI-2	TEMPORARY MOTORIST INFORMATION SIGN	2	

GENERAL NOTES


- For Temporary Informational (TI) Signs:
 - Legends shall be black on white reflective sheeting background.
 - Legends shall be 8" upper case series E letters and shall conform to the latest FHWA publication: "Standard Alphabets for Highway Signs", and as amended.
 - Dates shall be determined by the Contractor and shall be subject to the Engineer's approval.
 - For signs TI-2 and TI-3, the distance (in miles) and sign location shall be determined by the Engineer and installed by the Contractor.
 - Sign plates shall be 4 feet high by 8 feet wide 3/4" weatherproof plywood or 0.100" sheet aluminum. The sign shall be mounted on 3-2 1/2" x 2 1/2" 10 gage galvanized steel square tube posts. For mounting details see sheet DT100.
 - Shall be displayed for at least one week prior to road closure.
- All roadway closure signs shall be displayed as shown on the plan and shall be promptly covered up or removed when the road is open to traffic. Signs shall be covered in a manner which will remain covered during periods of non-use. Cover shall resist being blown open under normal wind conditions.
- At the end of all construction work, all signs and barricades shall become the property of the Contractor. All costs for signs and barricades shall be incidental to the various contract items.

POSITION AT POINT ON HANAIEI SIDE WHERE TRAFFIC CAN TURN BACK

ROAD CLOSED
____ MILES AHEAD
LOCAL TRAFFIC ONLY
R11-3()*

INSTALL 1 EACH ON 2
TYPE III BARRICADES
SIDE BY SIDE.

INSTALL
SIGN TI-1**
EFFECTIVE
(dates)
8:00 P.M. TO 6:00 A.M.
ROAD CLOSED
TO TRAFFIC

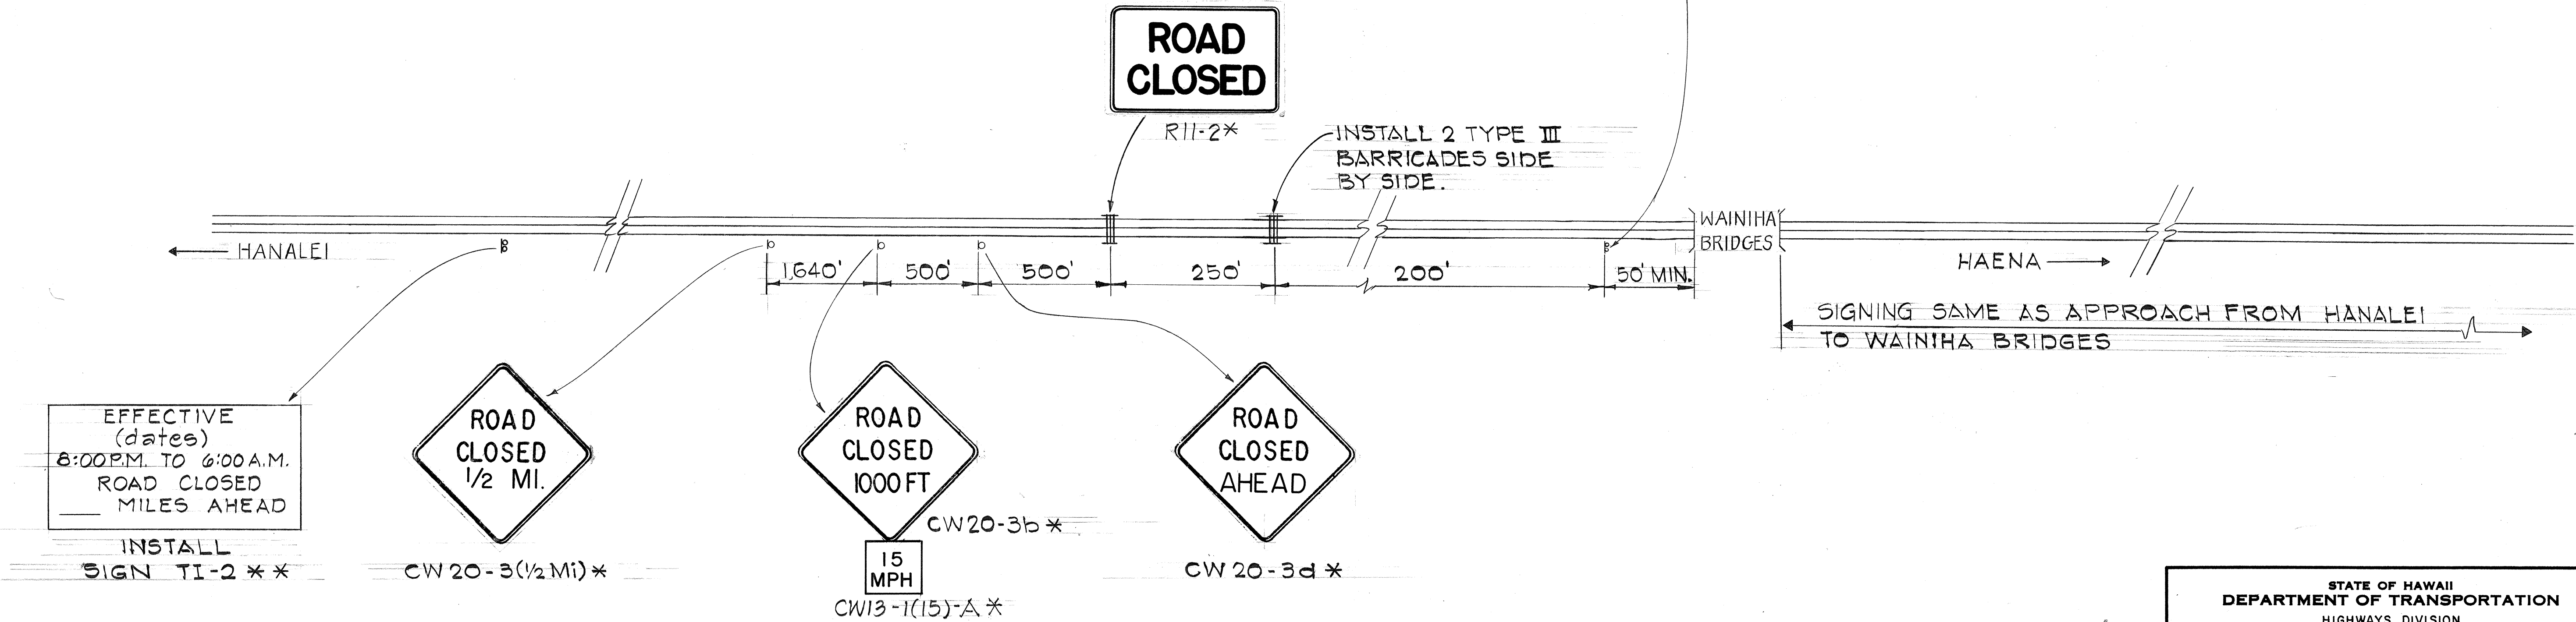

* SIGNS FOR OVERNIGHT ROAD CLOSURES
** MOTORIST TEMPORARY INFORMATION SIGNS TO BE IN VIEW OF MOTORISTS AT ALL TIMES

KUHIO HIGHWAY STRAIGHT LINE SIGNING PLAN
NOT TO SCALE

STATE OF HAWAII
DEPARTMENT OF TRANSPORTATION
HIGHWAYS DIVISION
KUHIO HIGHWAY REPLACE TIMBER
DECKING, WAINIHA BRIDGES No. 1, 2 AND 3
PROJECT No. 56D-02-83M
TRAFFIC CONTROL
PLAN

Scale: no scale Date: Feb. 1983
SHEET NO. 1 OF 1 SHEETS