
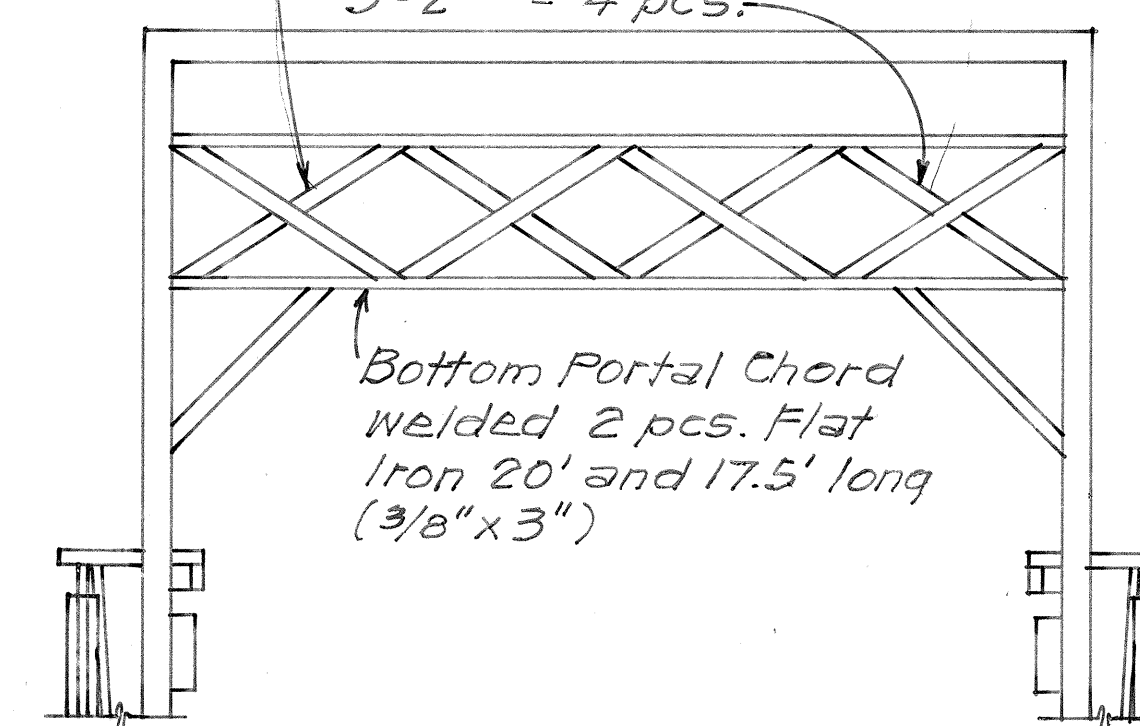
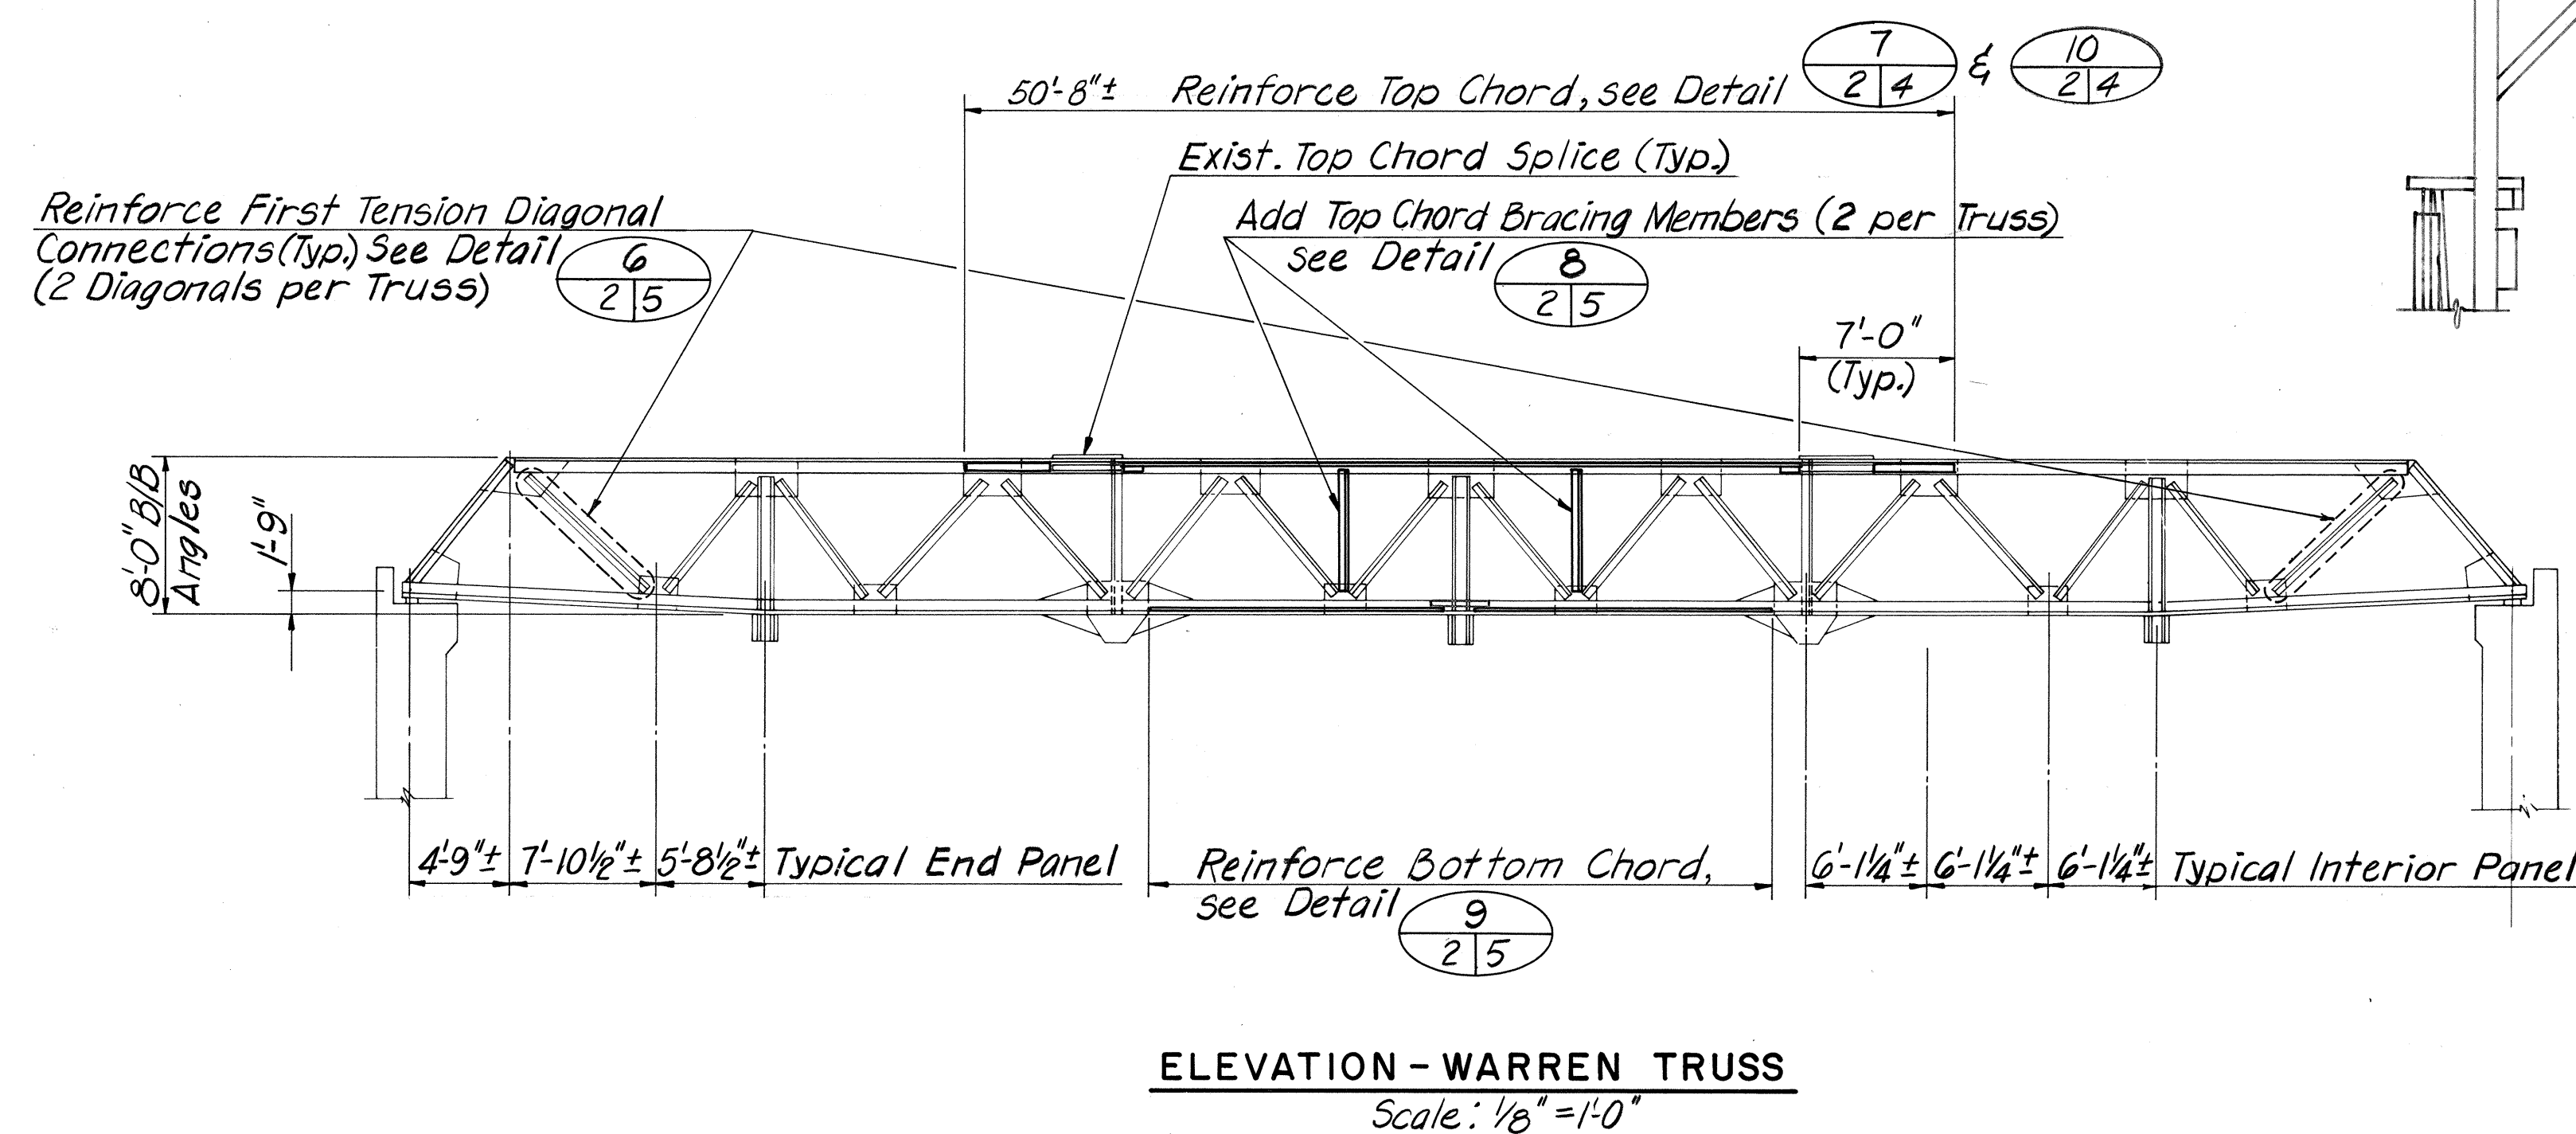
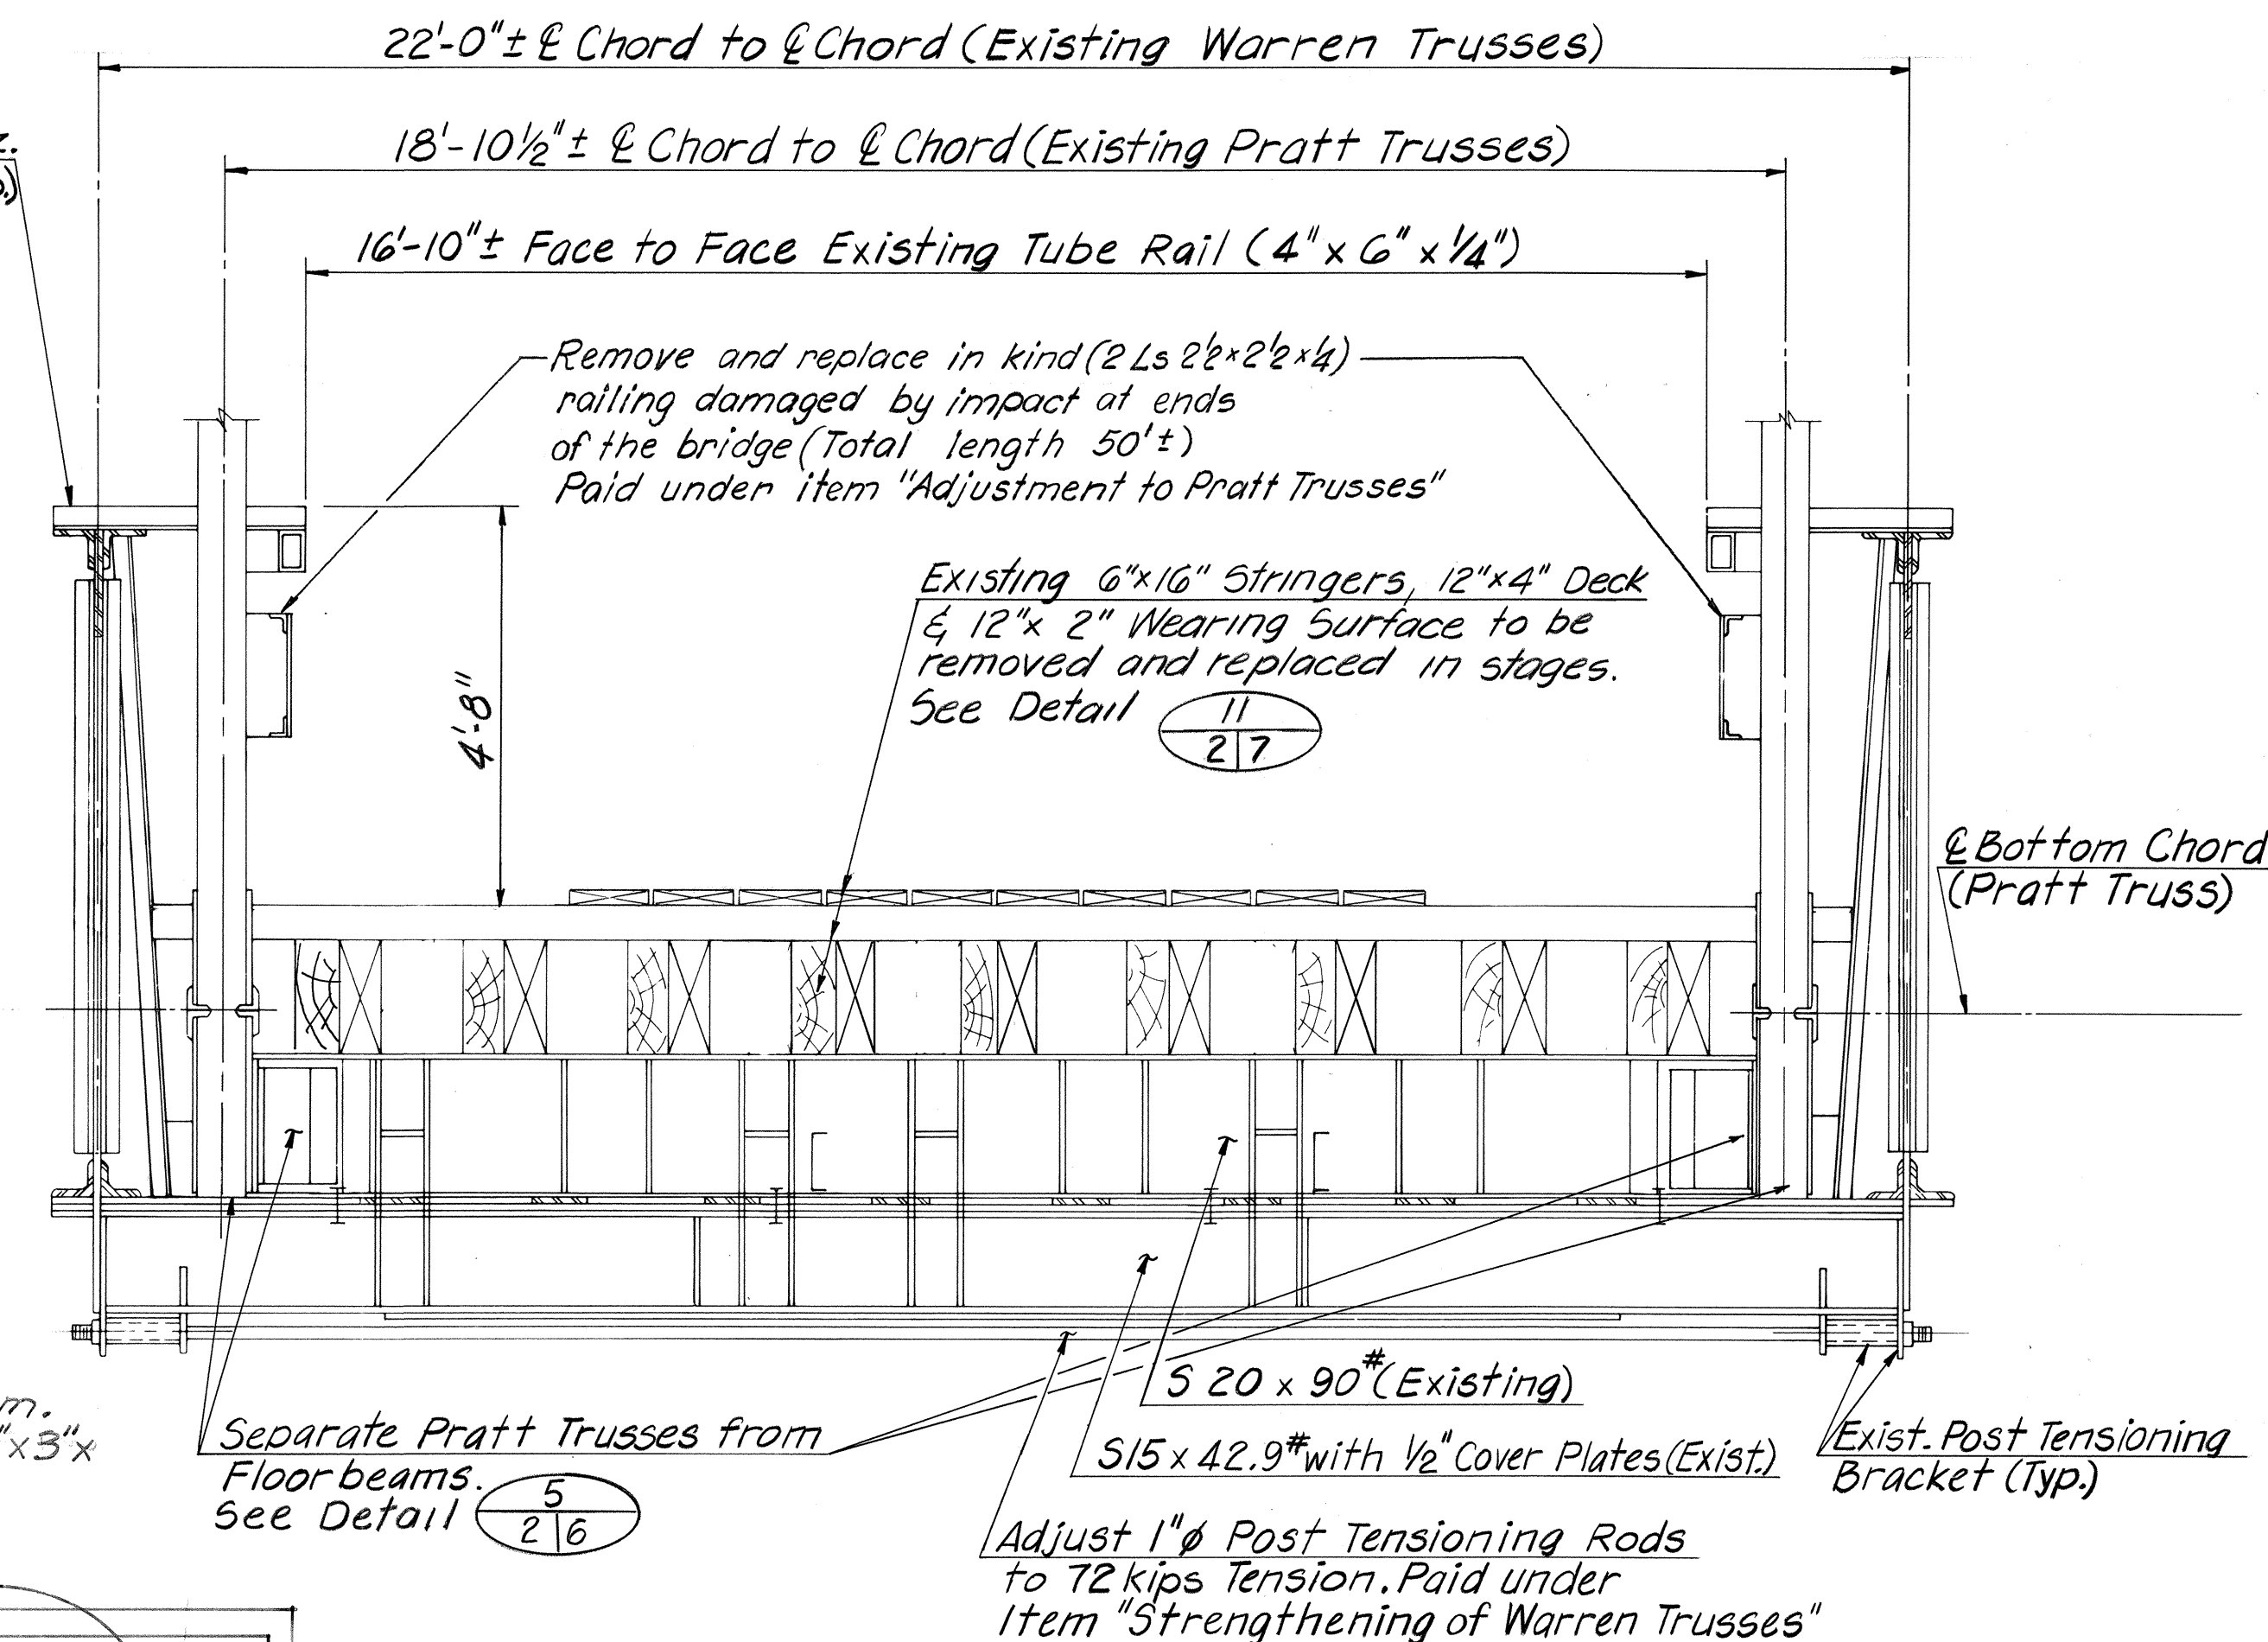


FED. ROAD DIST. NO.	STATE	PROJ. NO.	FISCAL YEAR	SHEET NO.	TOTAL SHEETS
HAWAII	HAW.	56D-01-87M	1988	3	9

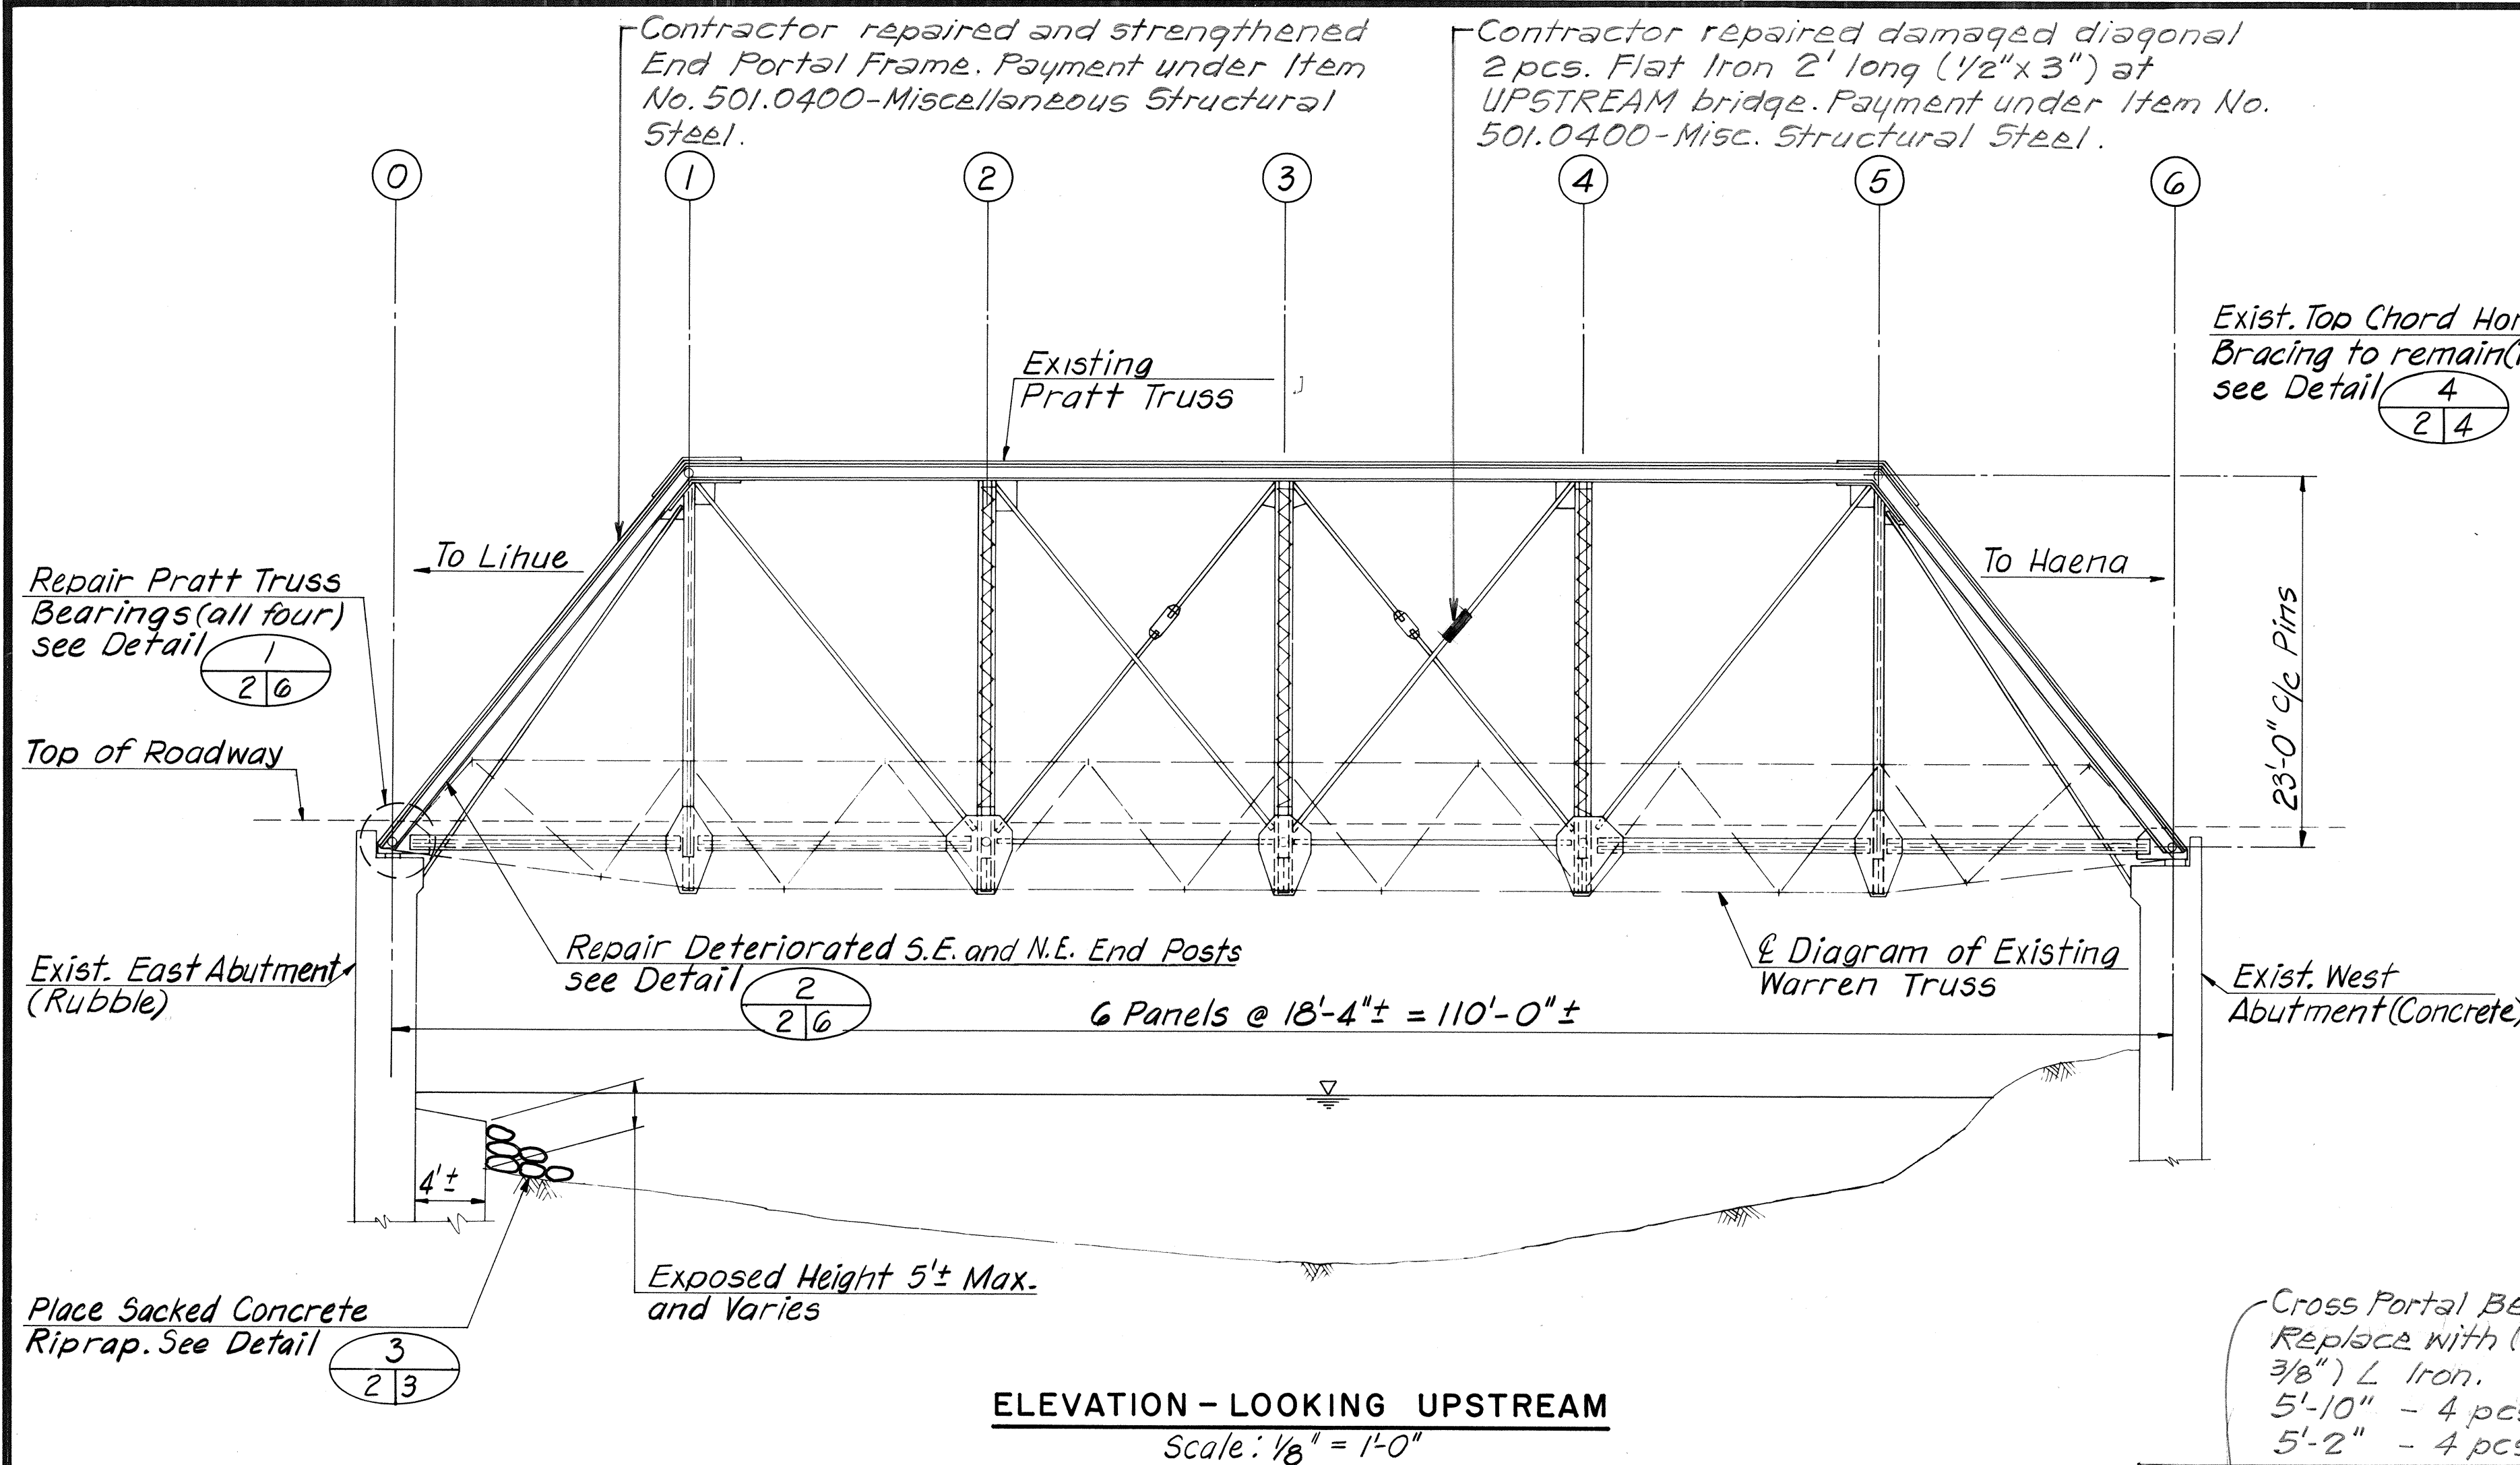

Detail or Section Designation

Sheet No. section is cut or detail location

Sheet No. detail is drawn

THIS WORK WAS PREPARED BY ME OR UNDER MY SUPERVISION

ABBA G. LICHTENSTEIN, P.E.
HAWAII LICENSE NO. 6112

A.G. LICHTENSTEIN & ASSOC. INC.
CONSULTING ENGINEERS
FAIR LAWN, NEW JERSEY
HONOLULU, HAWAII

STATE OF HAWAII
DEPARTMENT OF TRANSPORTATION
HIGHWAYS DIVISION
KUHIO HIGHWAY
REHABILITATION OF THE HANALEI BRIDGE
TRUSS ELEVATION & SECTION
PROJECT NO. 56D-01-87M
SCALE: AS SHOWN
DATE: MAY, 1988
SHEET NO. 2 OF 8 SHEETS

ORIGINAL PLAN	DATE
SURVEY PLOTTED BY	
DRAWN BY	
DESIGNED BY	
QUANTITIES BY	
CHECKED BY	