


FED. ROAD DIST. NO.	STATE	PROJ. NO.	FISCAL YEAR	SHEET NO.	TOTAL SHEETS
HAWAII	HAW.	560A-01-96M	1996	19	32

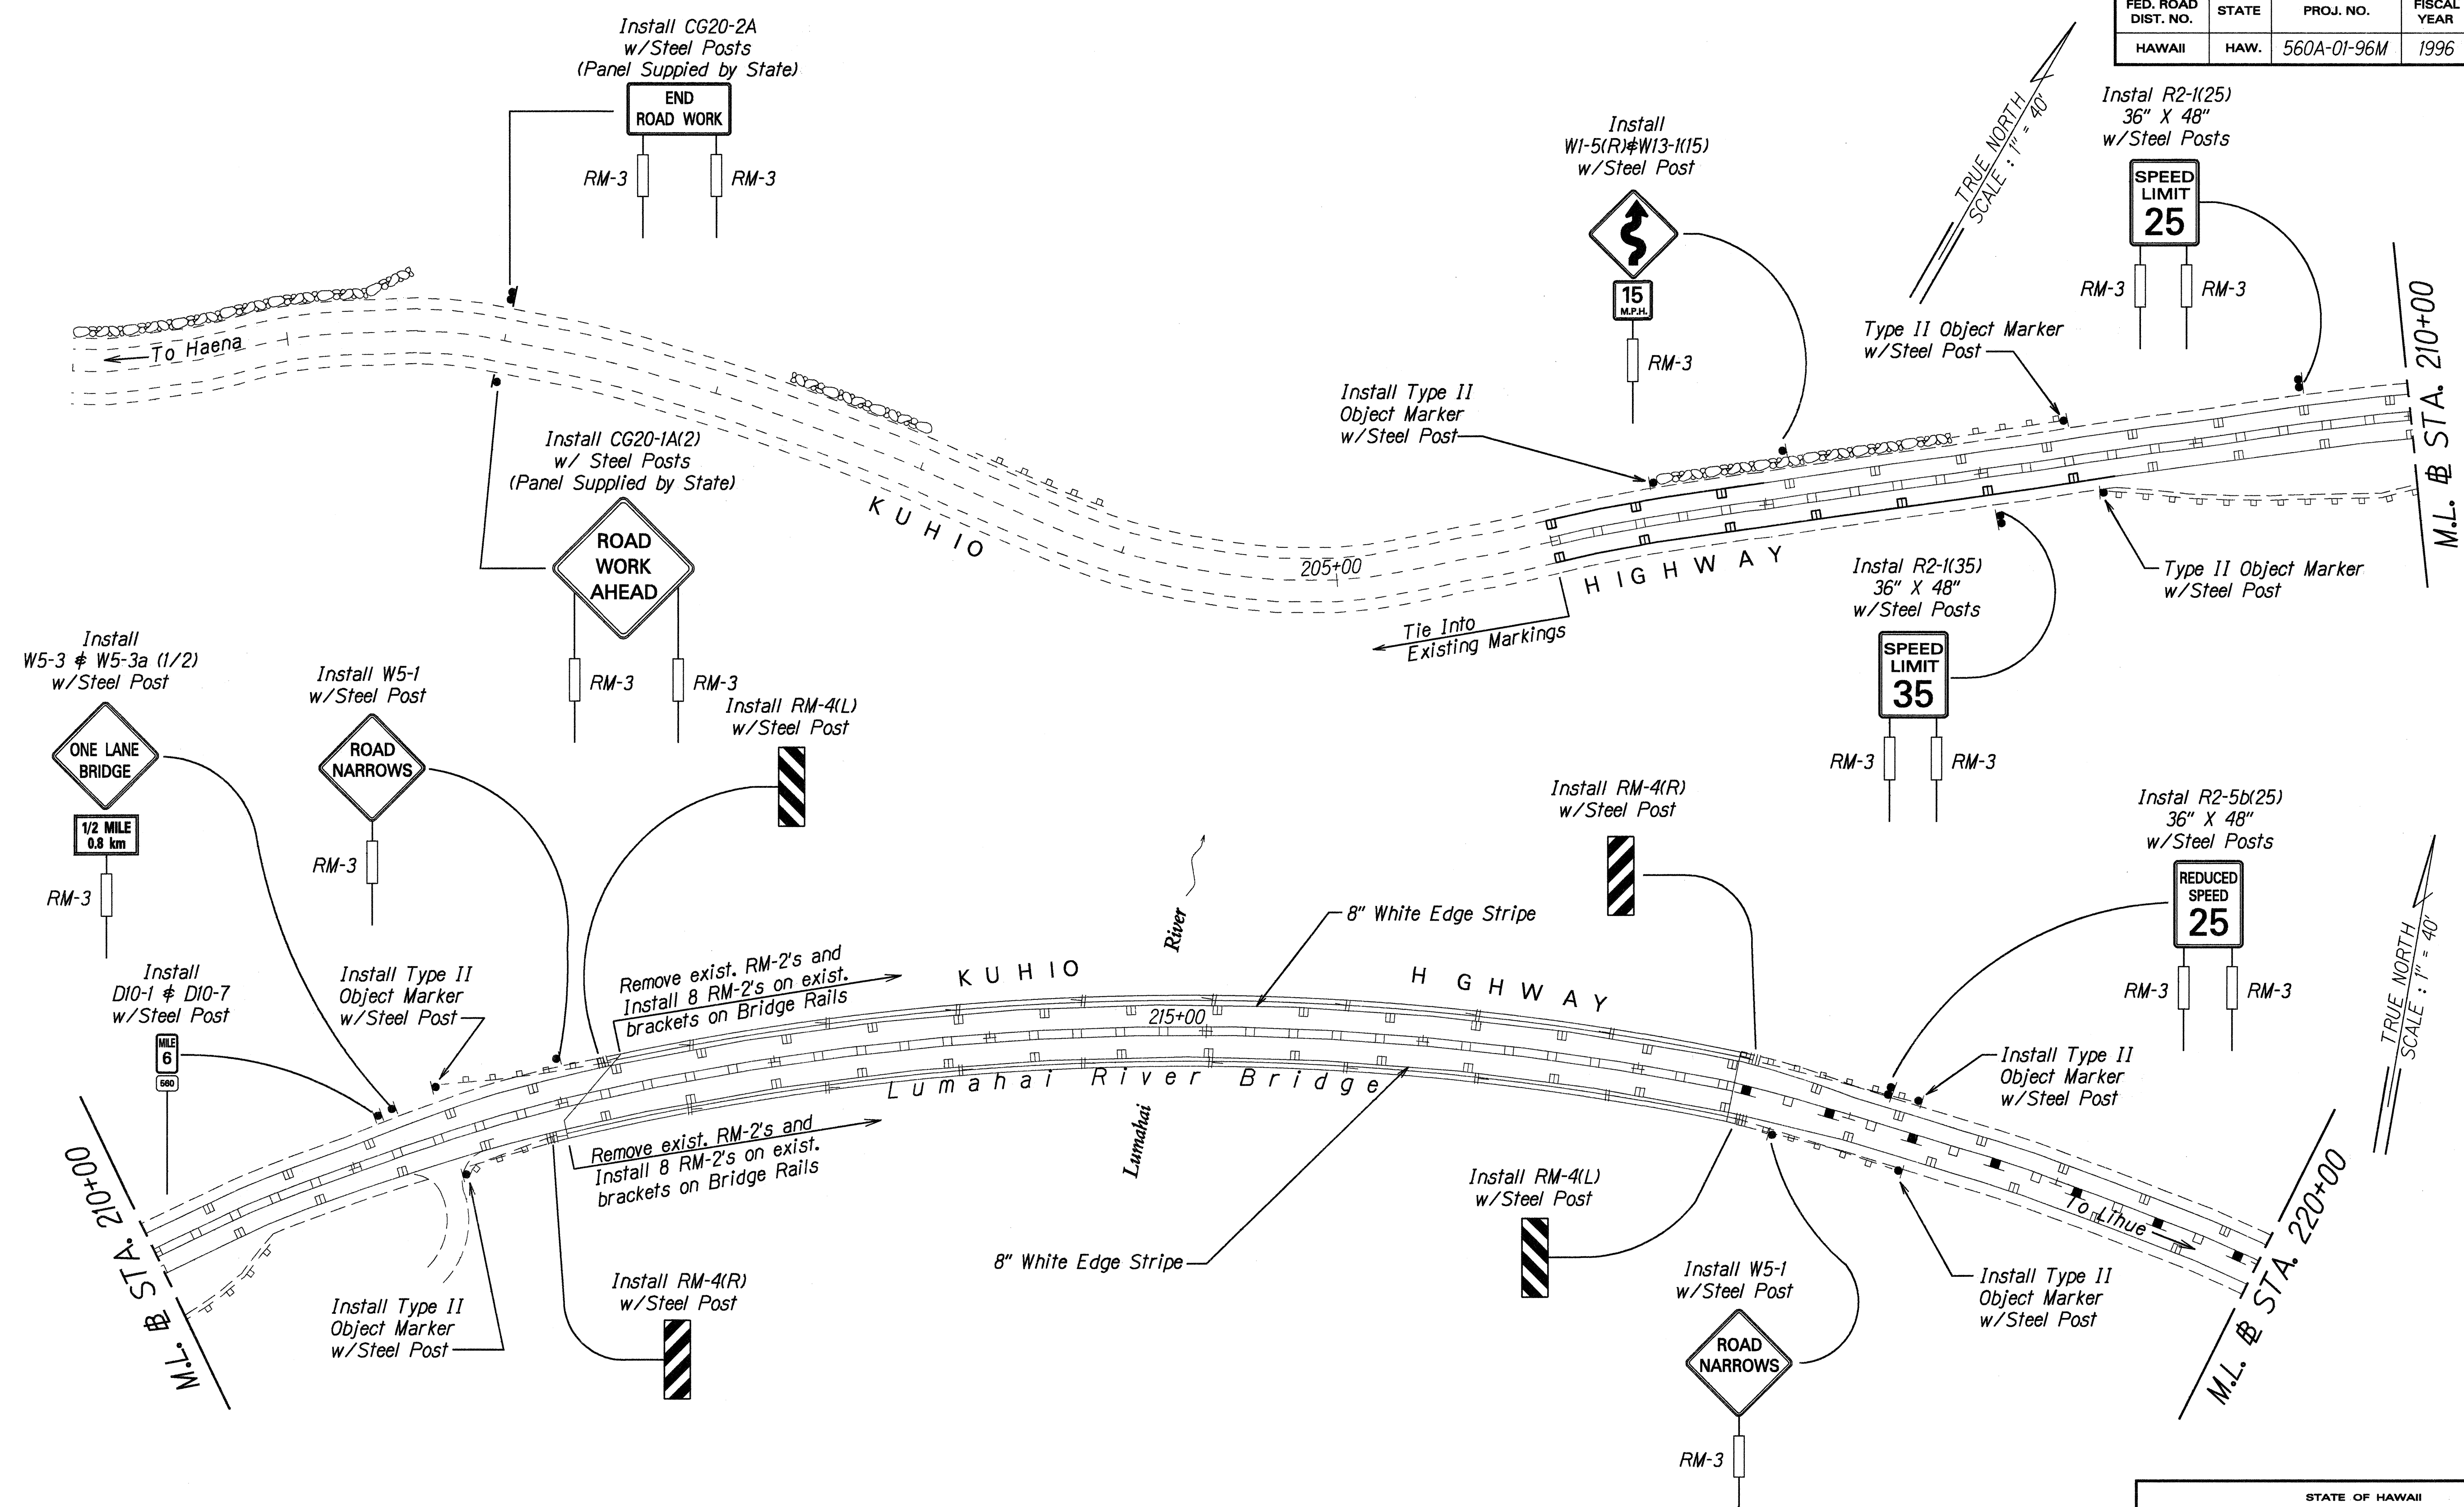

ORIGINAL PLAN	SURVEY PLOTTED BY	DATE
NOTES BOOK	DRAWN BY	
Ve-2, Gary	DESIGNED BY	
N. Clinton	CHECKED BY	

STATE OF HAWAII
DEPARTMENT OF TRANSPORTATION
HIGHWAYS DIVISION


PAVEMENT MARKING AND SIGN PLAN

KUHIO HIGHWAY RESURFACING
Lumalai To Hanalei Town
Project No. 560A-01-96M

Scale: 1" = 40' Date: May, 1996

SHEET No. 1 OF 11 SHEETS

FED. ROAD DIST. NO.	STATE	PROJ. NO.	FISCAL YEAR	SHEET NO.	TOTAL SHEETS
HAWAII	HAW.	560A-01-96M	1996	20	32

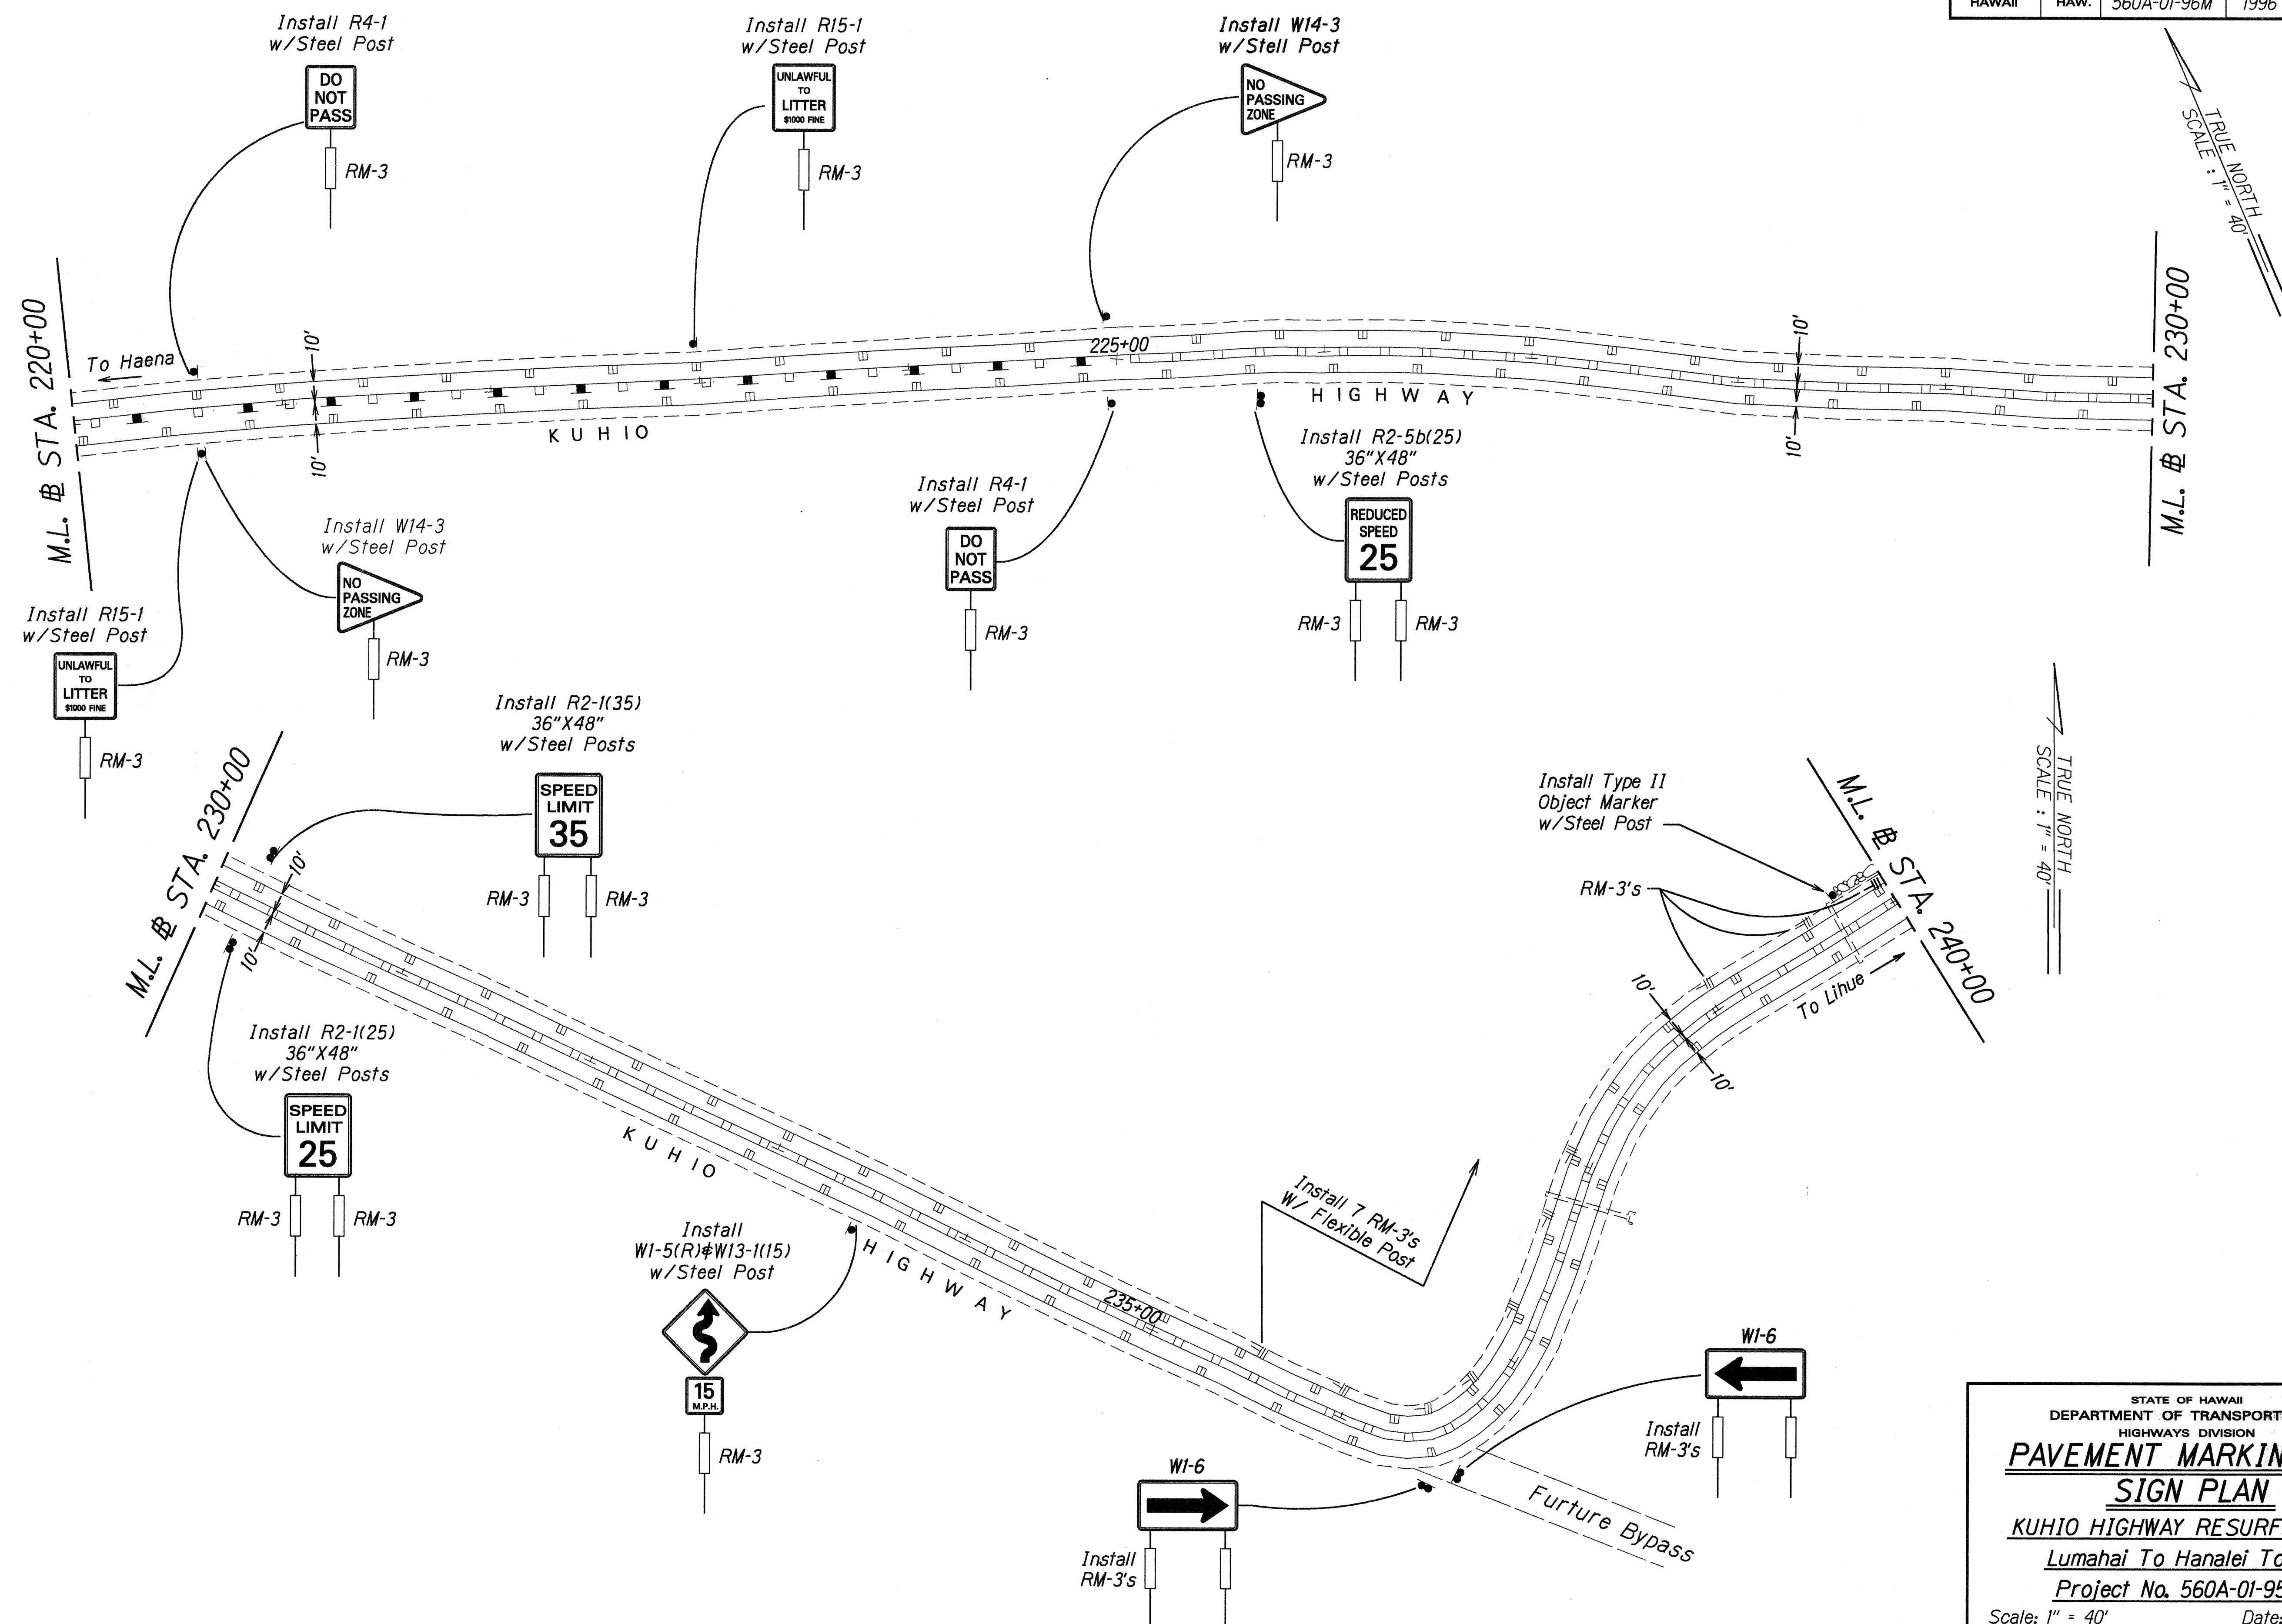

ORIGINAL PLAN	SURVEY PLATTED BY	DATE
NOTE BOOK	DRAWN BY	
DESIGNED BY		
CHECKED BY		

STATE OF HAWAII
DEPARTMENT OF TRANSPORTATION
HIGHWAYS DIVISION


**PAVEMENT MARKING AND
SIGN PLAN**

KUHIO HIGHWAY RESURFACING
Lumahai To Hanalei Town
Project No. 560A-01-95M

Scale: 1" = 40' Date: May, 1996

SHEET No. 2 OF 11 SHEETS

FED. ROAD DIST. NO.	STATE	PROJ. NO.	FISCAL YEAR	SHEET NO.	TOTAL SHEETS
HAWAII	HAW.	560A-01-96M	1996	21	32

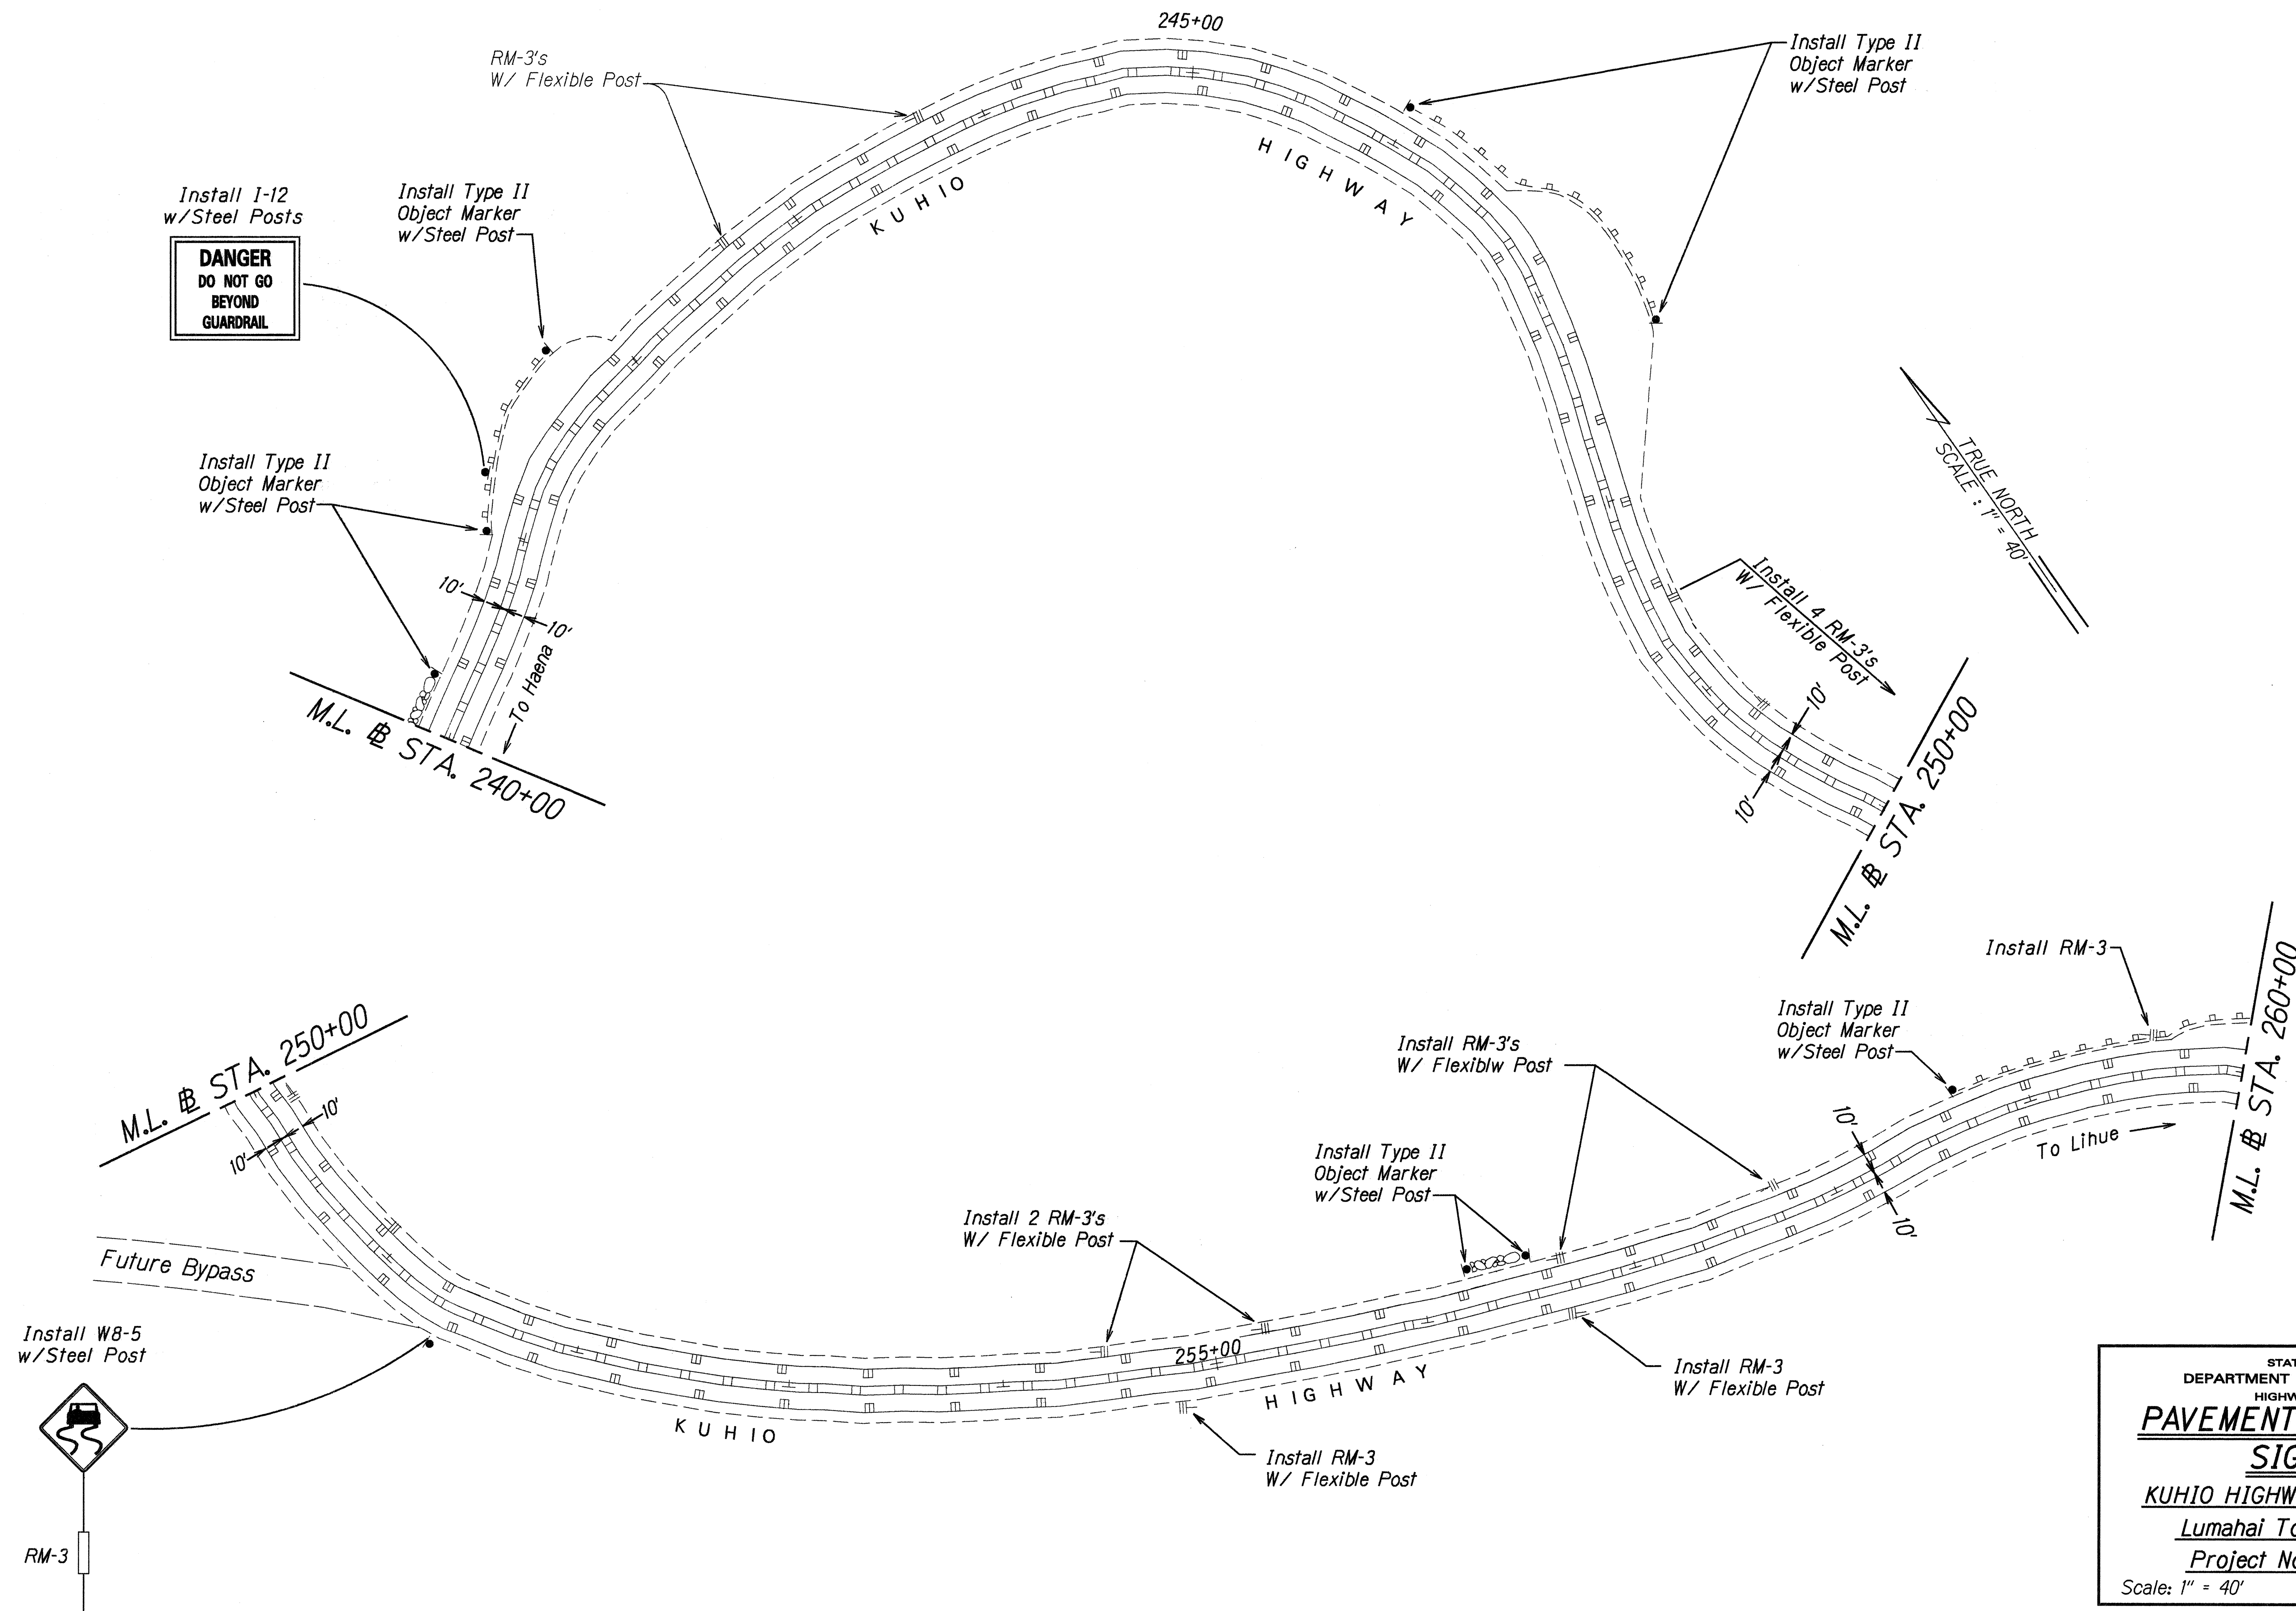

DESIGNED BY	DATE
DRAWN BY	
CHECKED BY	
NOTED BY	
QUANTITIES BY	
REVISIONS	


STATE OF HAWAII
DEPARTMENT OF TRANSPORTATION
HIGHWAYS DIVISION

**PAVEMENT MARKING AND
SIGN PLAN**

KUHIO HIGHWAY RESURFACING
Lumahai To Hanalei Town
Project No. 560A-01-96M
Scale: 1" = 40' Date: May, 1996

SHEET No. 3 OF 11 SHEETS

FED. ROAD DIST. NO.	STATE	PROJ. NO.	FISCAL YEAR	SHEET NO.	TOTAL SHEETS
HAWAII	HAW.	560A-01-96M	1996	22	32

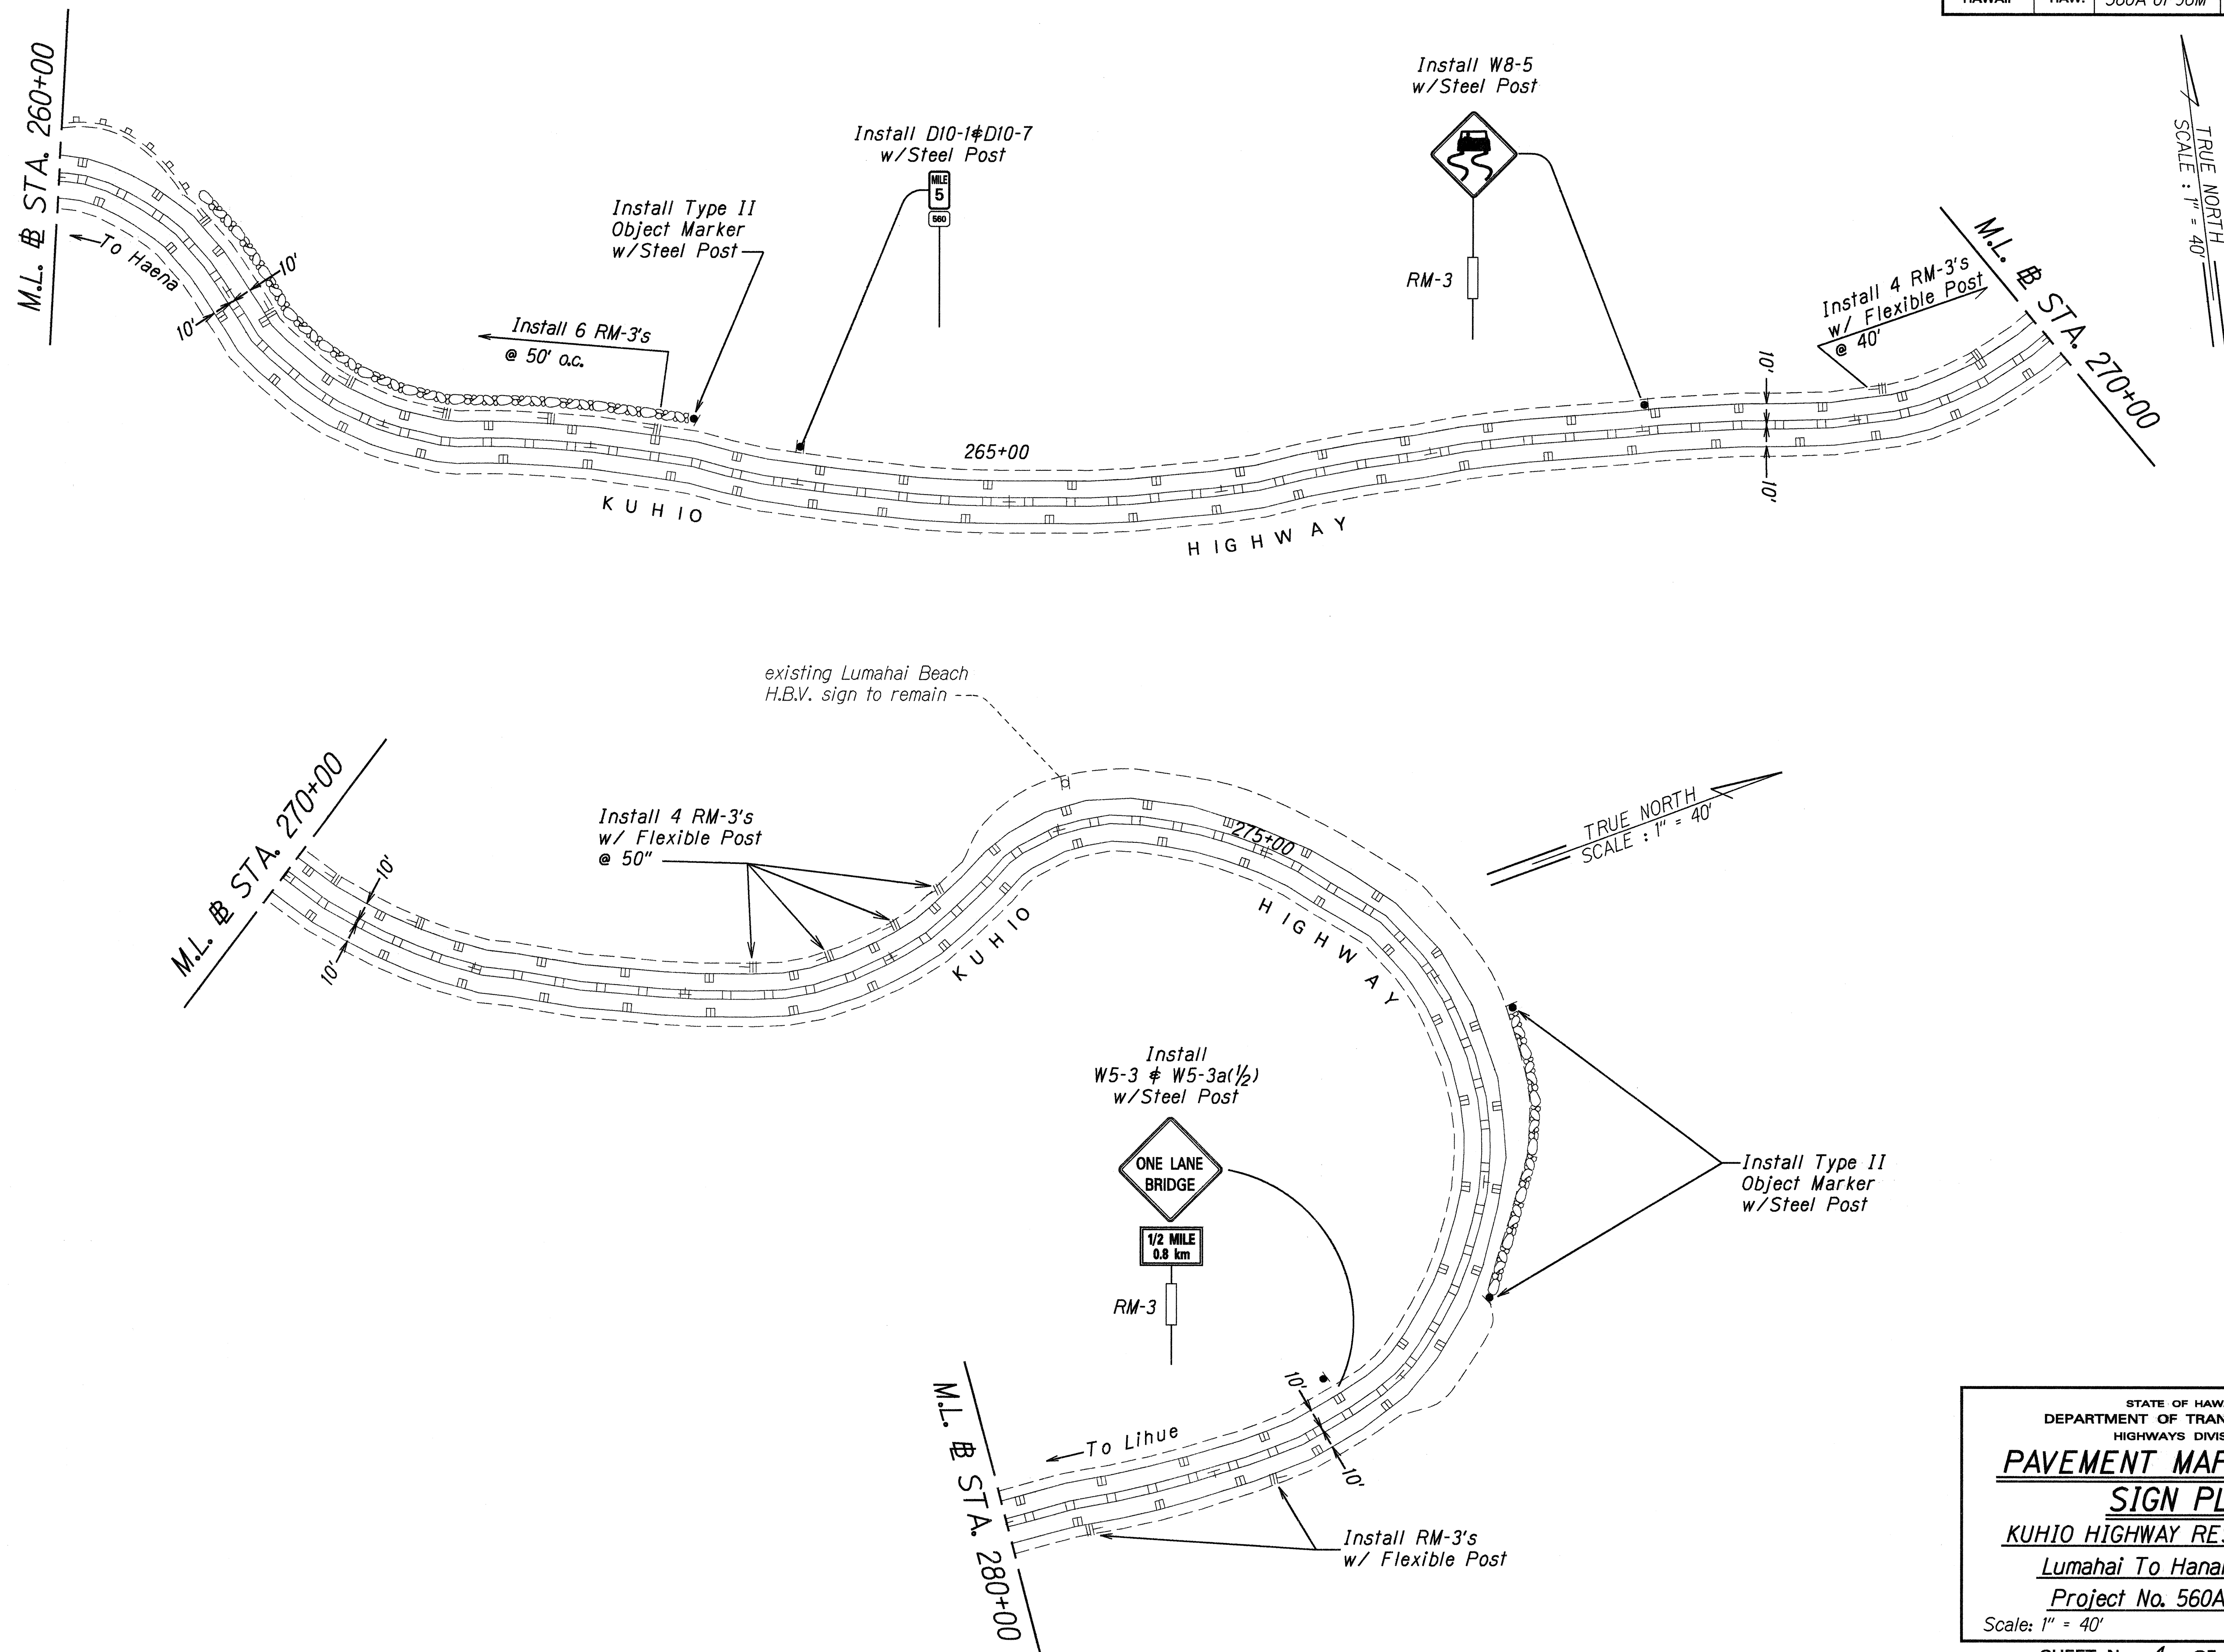

ORIGINAL PLAN	SURVEY PLOTTED BY	DATE
NOTE BOOK	DRAWN BY	
DESIGNED BY	CHECKED BY	
DATE		

STATE OF HAWAII
DEPARTMENT OF TRANSPORTATION
HIGHWAYS DIVISION


**PAVEMENT MARKING AND
SIGN PLAN**

KUHIO HIGHWAY RESURFACING
Lumahuai To Hanalei Town
Project No. 560A-01-96M

Scale: 1" = 40' Date: May, 1996

SHEET No. 4 OF 11 SHEETS

FED. ROAD DIST. NO.	STATE	PROJ. NO.	FISCAL YEAR	SHEET NO.	TOTAL SHEETS
HAWAII	HAW.	560A-01-96M	1996	23	32

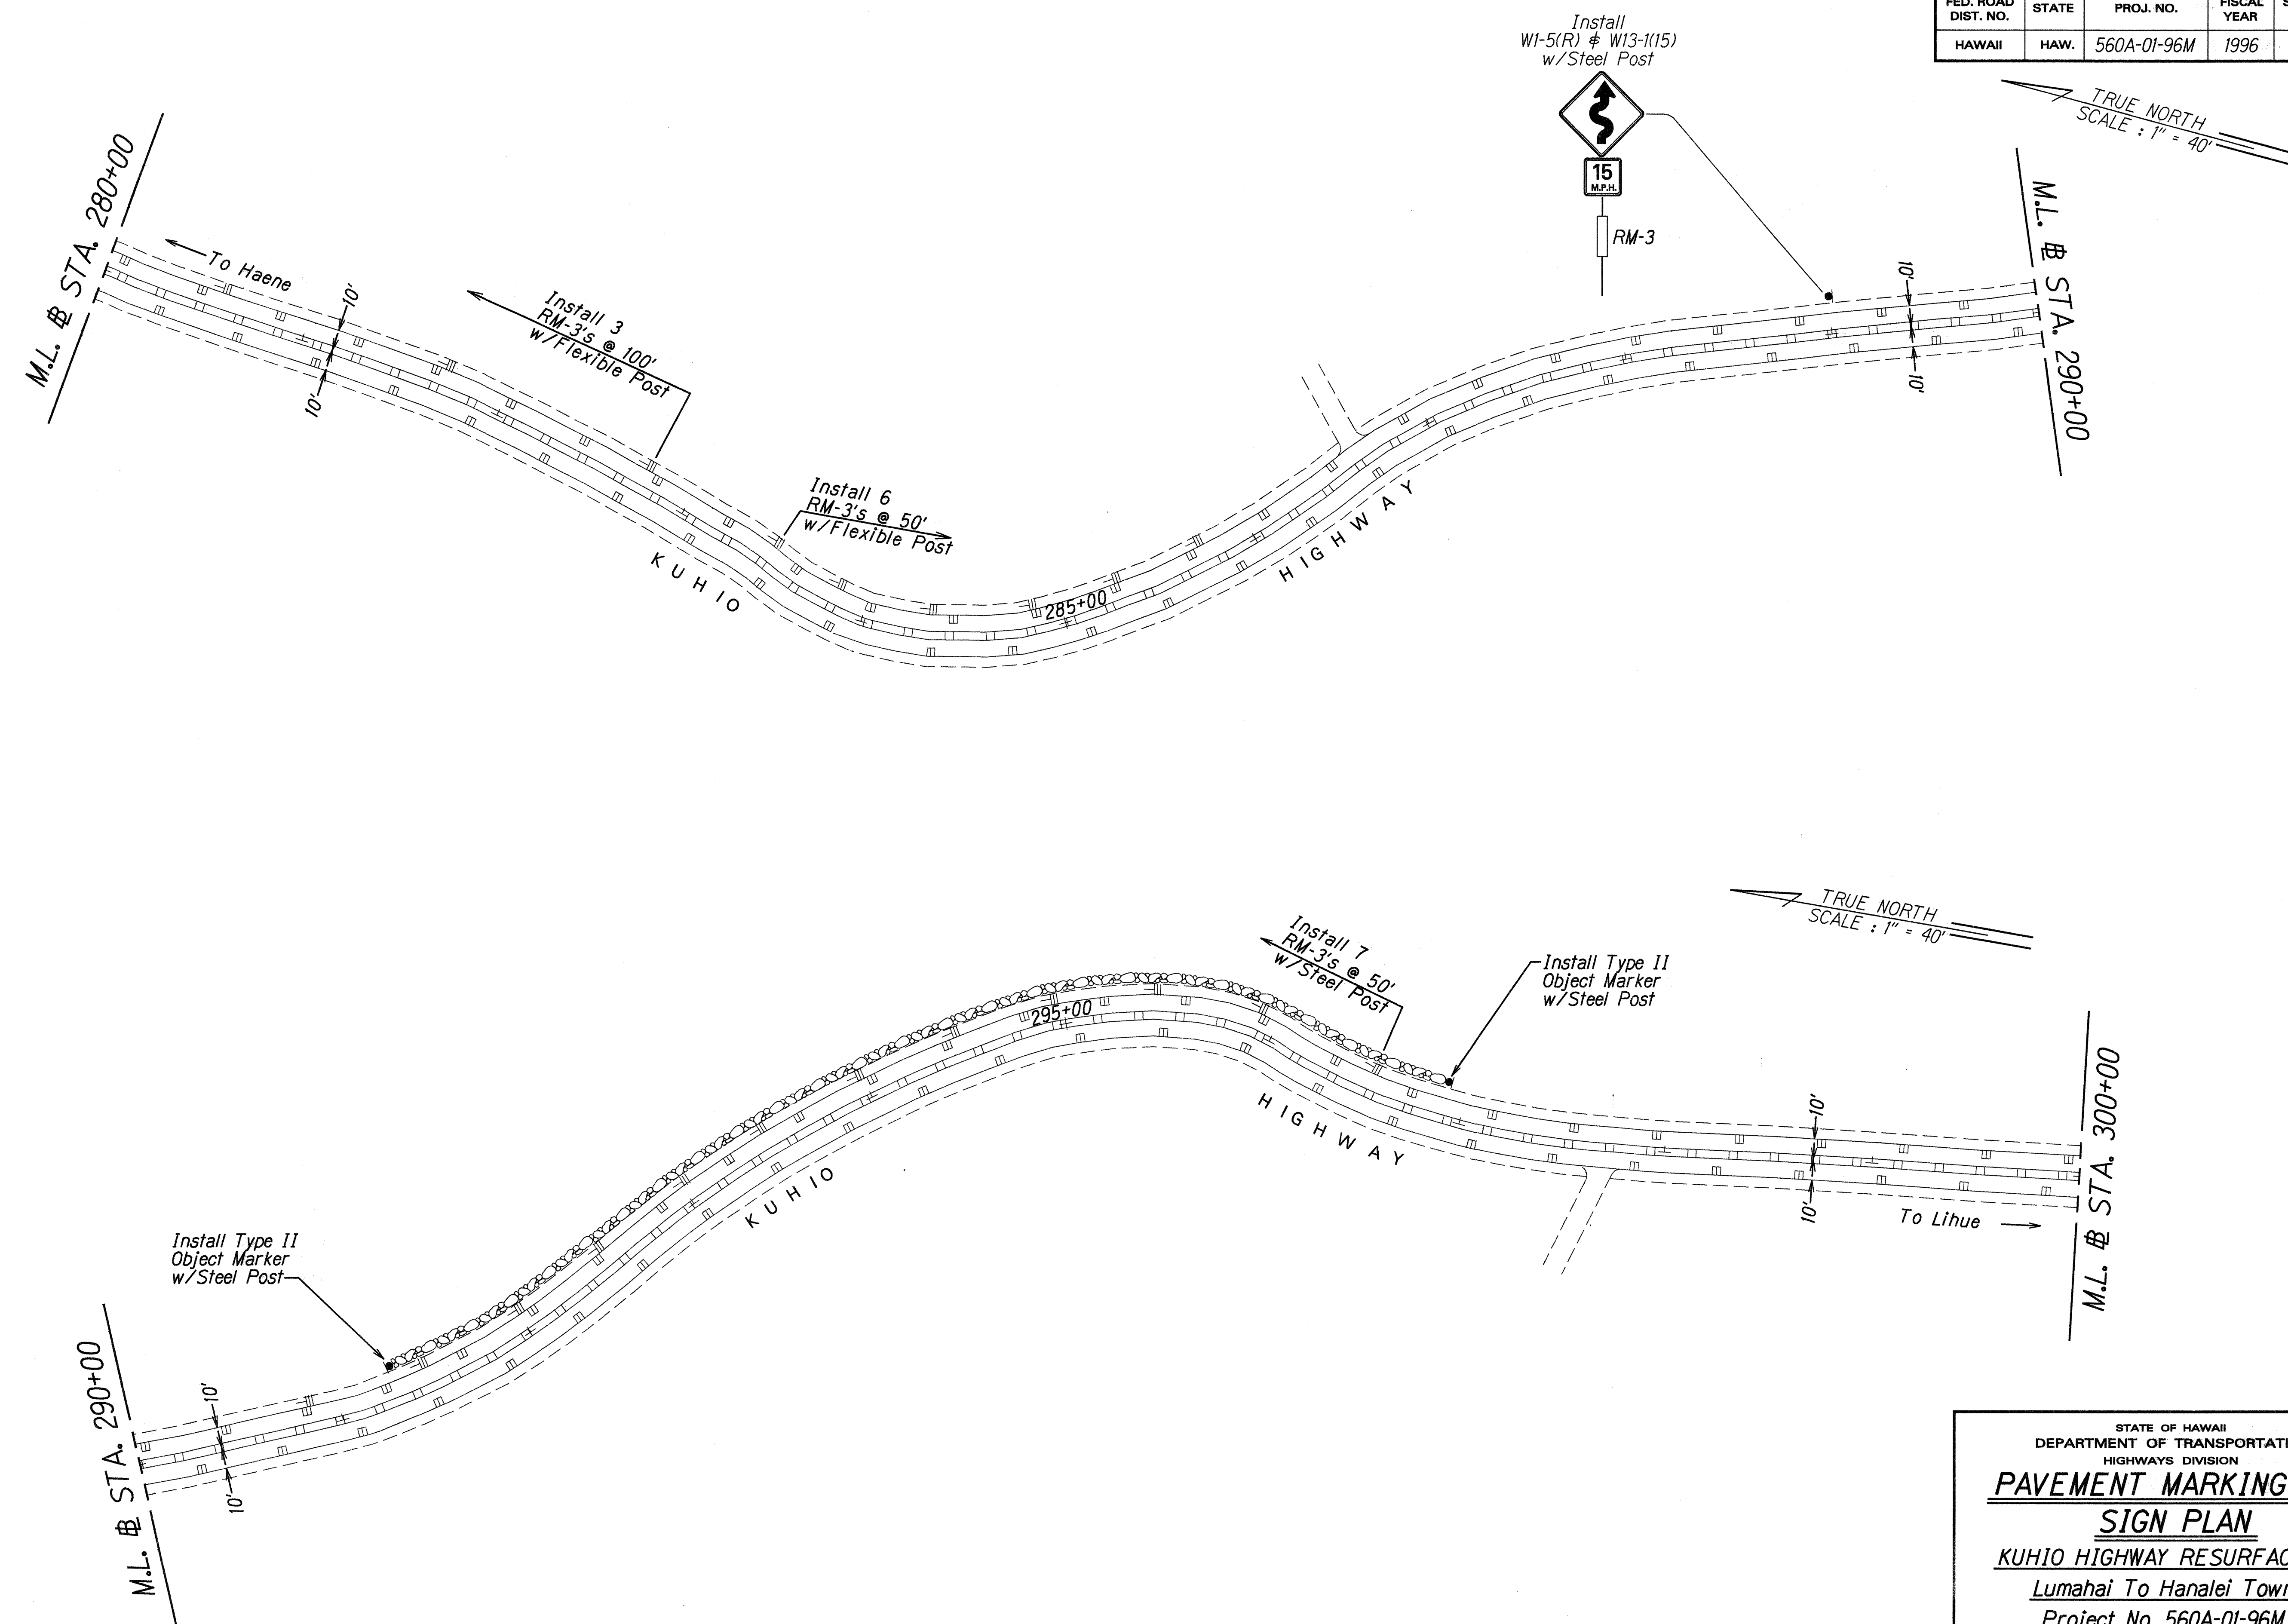

ORIGINAL PLAN	DATE
DESIGNED BY	
TRACED BY	
NOTE BOOK	
DESIGNED BY	
QUANTITIES BY	
CHECKED BY	

STATE OF HAWAII
DEPARTMENT OF TRANSPORTATION
HIGHWAYS DIVISION


**PAVEMENT MARKING AND
SIGN PLAN**

KUHIO HIGHWAY RESURFACING
Lumahai To Hanalei Town
Project No. 560A-01-96M

Scale: 1" = 40' Date: May, 1996


SHEET No. 5 OF 11 SHEETS

FED. ROAD DIST. NO.	STATE	PROJ. NO.	FISCAL YEAR	SHEET NO.	TOTAL SHEETS
HAWAII	HAW.	560A-01-96M	1996	24	32

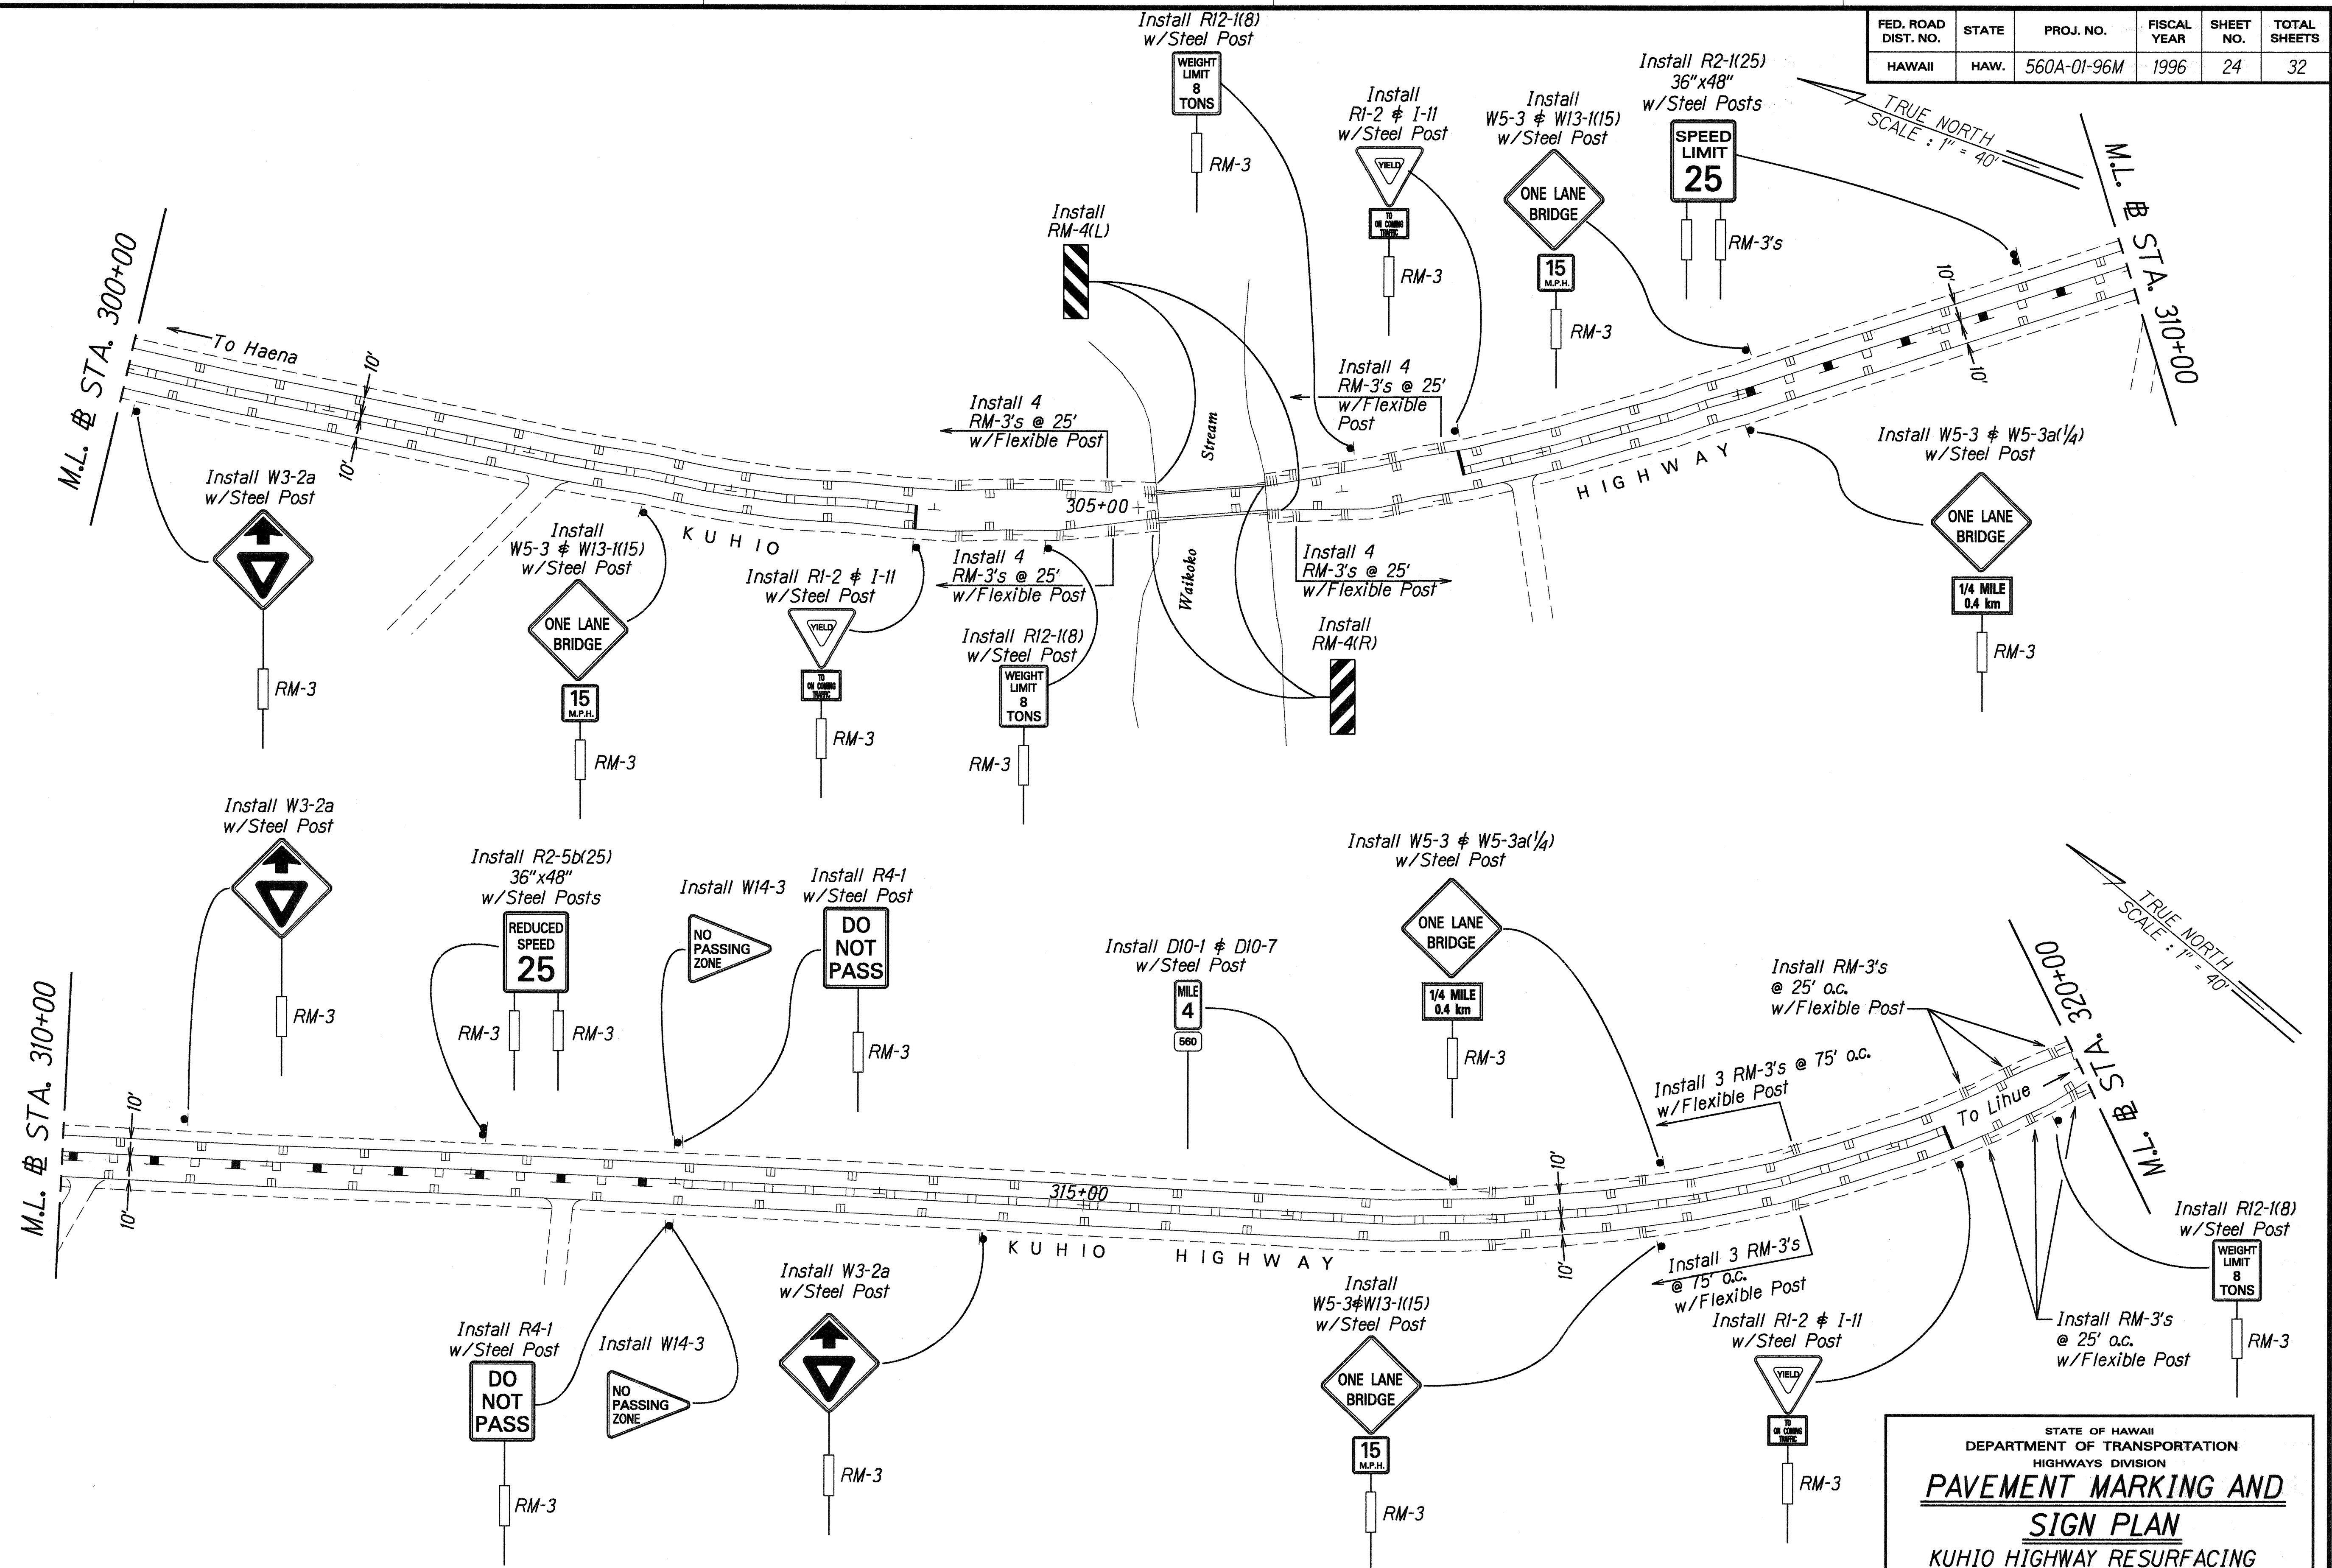

STATE OF HAWAII
DEPARTMENT OF TRANSPORTATION
HIGHWAYS DIVISION
PAVEMENT MARKING AND
SIGN PLAN
KUHIO HIGHWAY RESURFACING
Lumahai To Hanalei Town
Project No. 560A-01-96M
Scale: 1" = 40' Date: May, 1996
SHEET No. 6 OF 11 SHEETS

FED. ROAD DIST. NO.	STATE	PROJ. NO.	FISCAL YEAR	SHEET NO.	TOTAL SHEETS
HAWAII	HAW.	560A-01-96M	1996	25	32

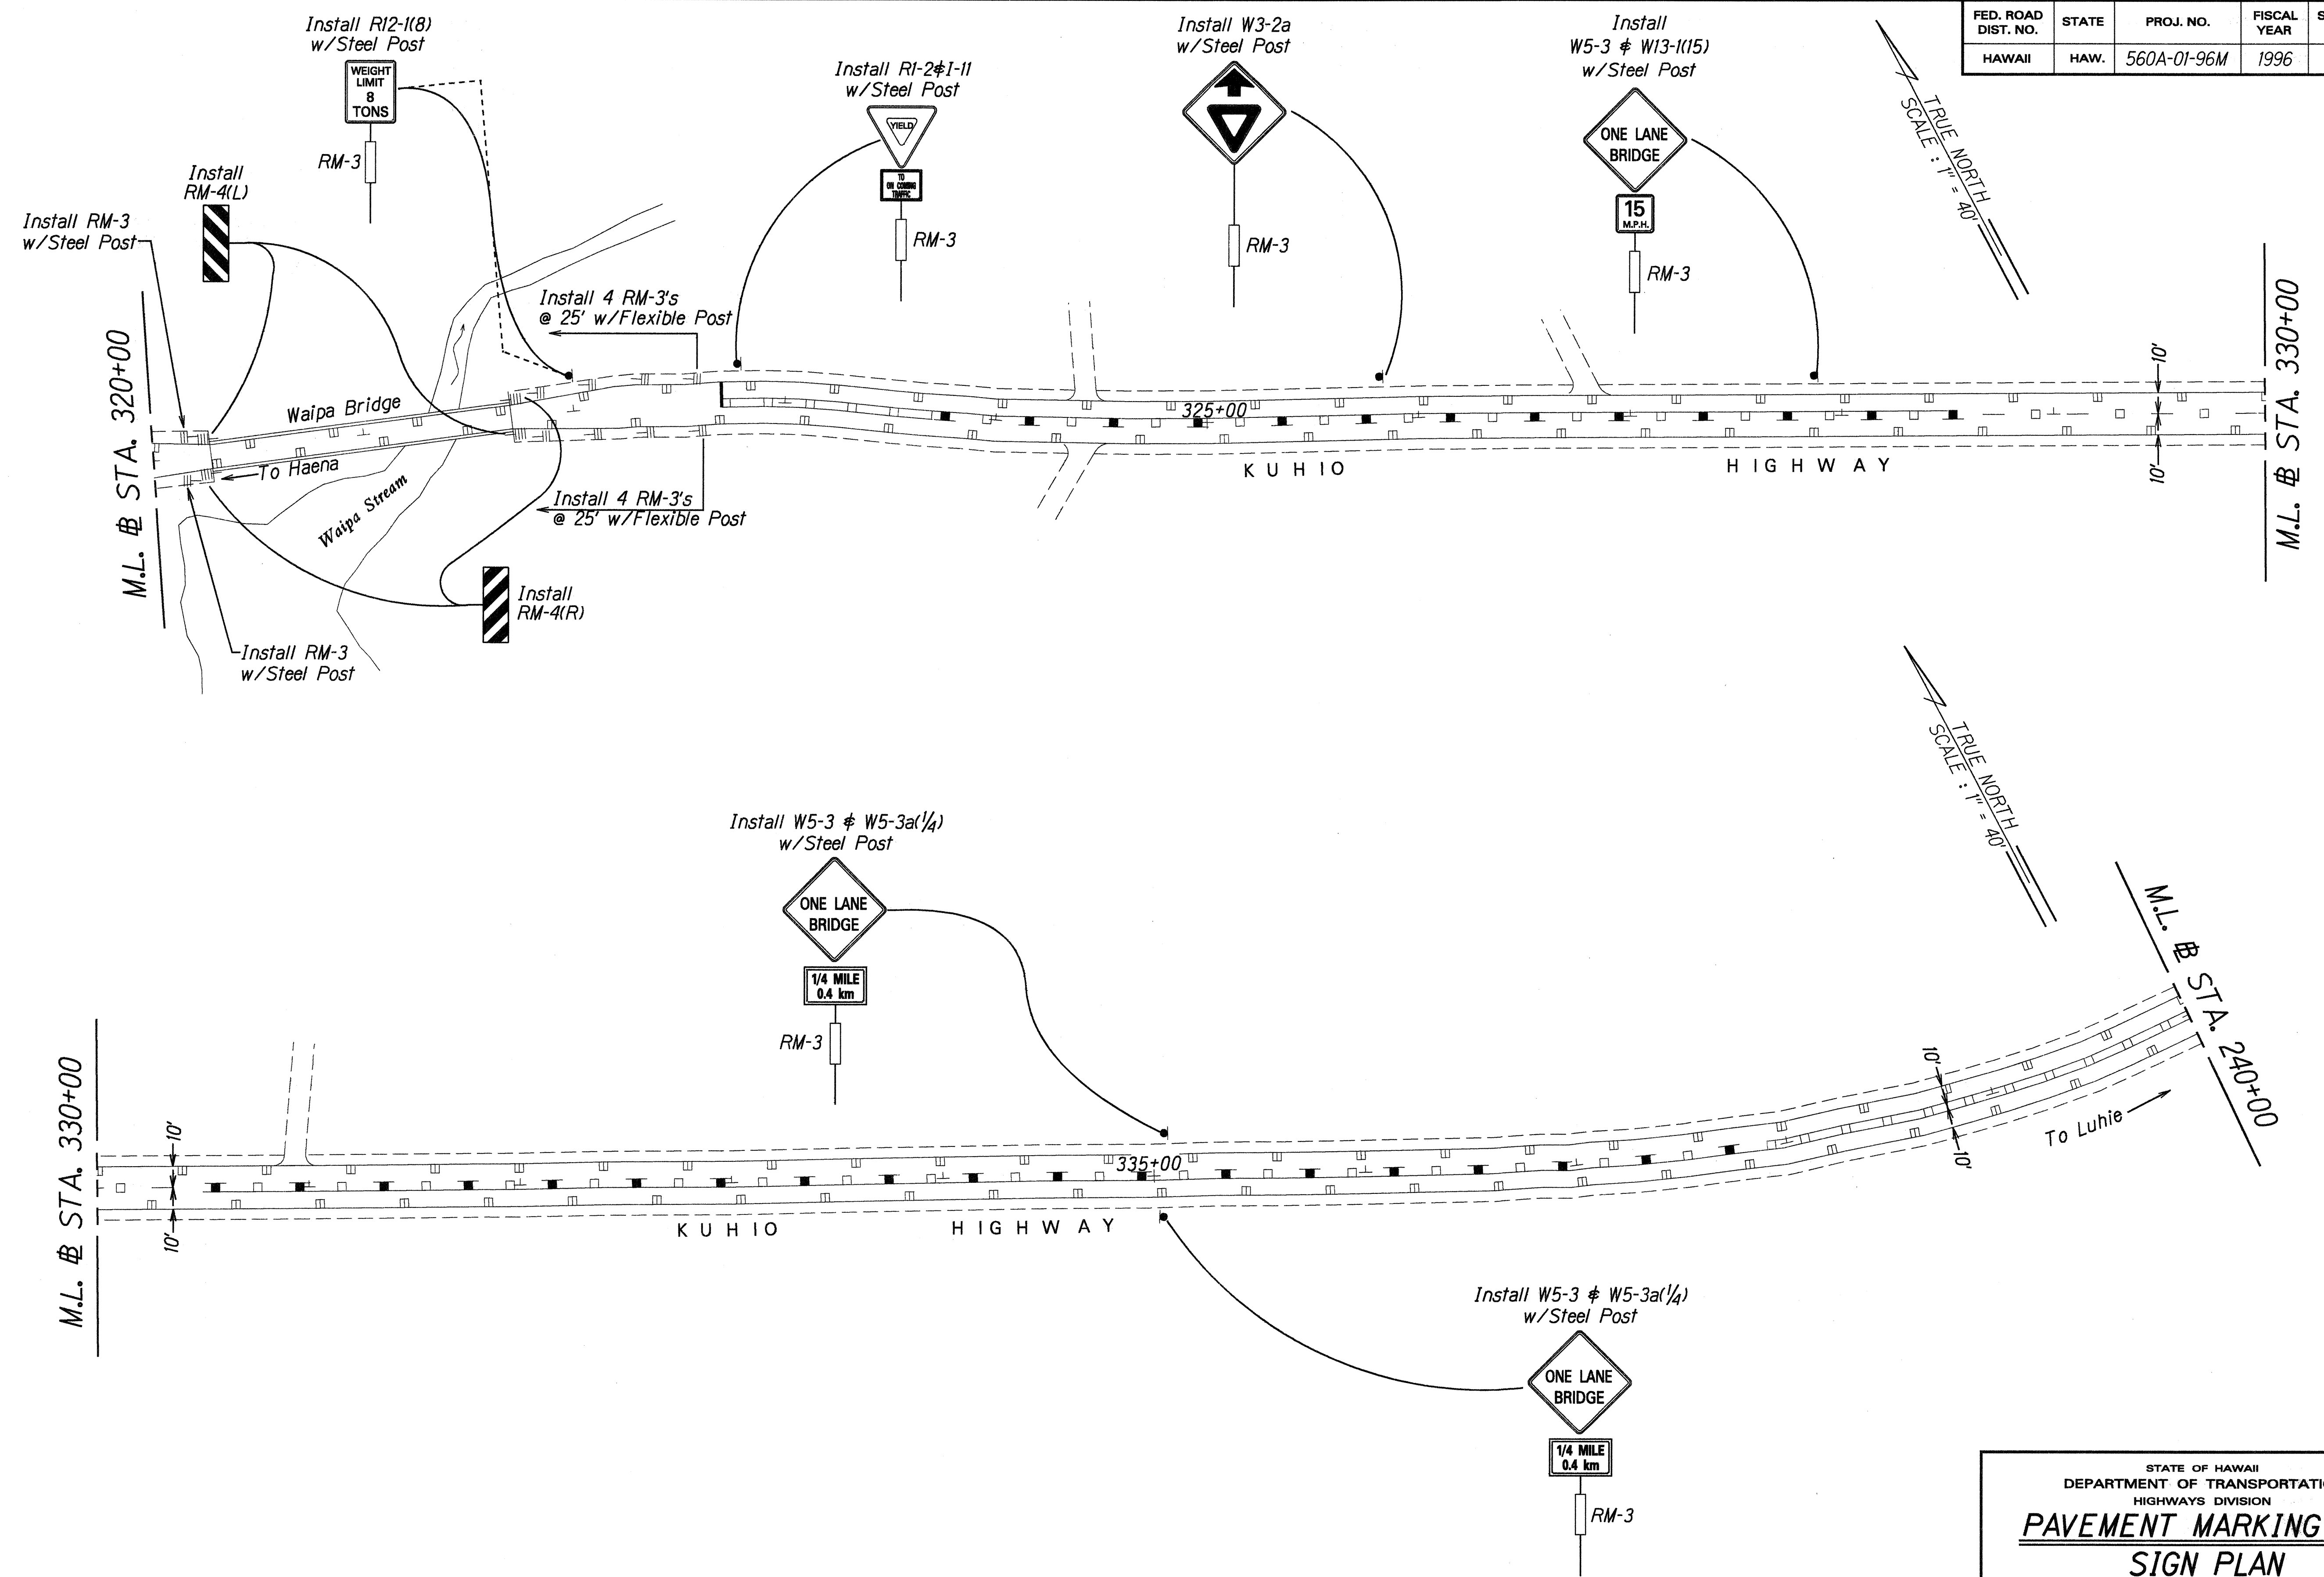

M.L. # STA. 330+00

M.L. # STA. 240+00

To Lihie

ORIGINAL PLAN	SURVEY PLOTTED BY	DATE
NOTE BOOK	DRAWN BY	X
ME-2, Gary	DESIGNED BY	WHY/K
N. Chutroff	CHECKED BY	


STATE OF HAWAII
DEPARTMENT OF TRANSPORTATION
HIGHWAYS DIVISION

**PAVEMENT MARKING AND
SIGN PLAN**

KUHIO HIGHWAY RESURFACING
Lumahai To Hanalei Town
Project No. 560A-01-96M
Scale: 1" = 40' Date: May, 1996

SHEET No. 7 OF 11 SHEETS

FED. ROAD DIST. NO.	STATE	PROJ. NO.	FISCAL YEAR	SHEET NO.	TOTAL SHEETS
HAWAII	HAW.	560A-01-86M	1996	28	32

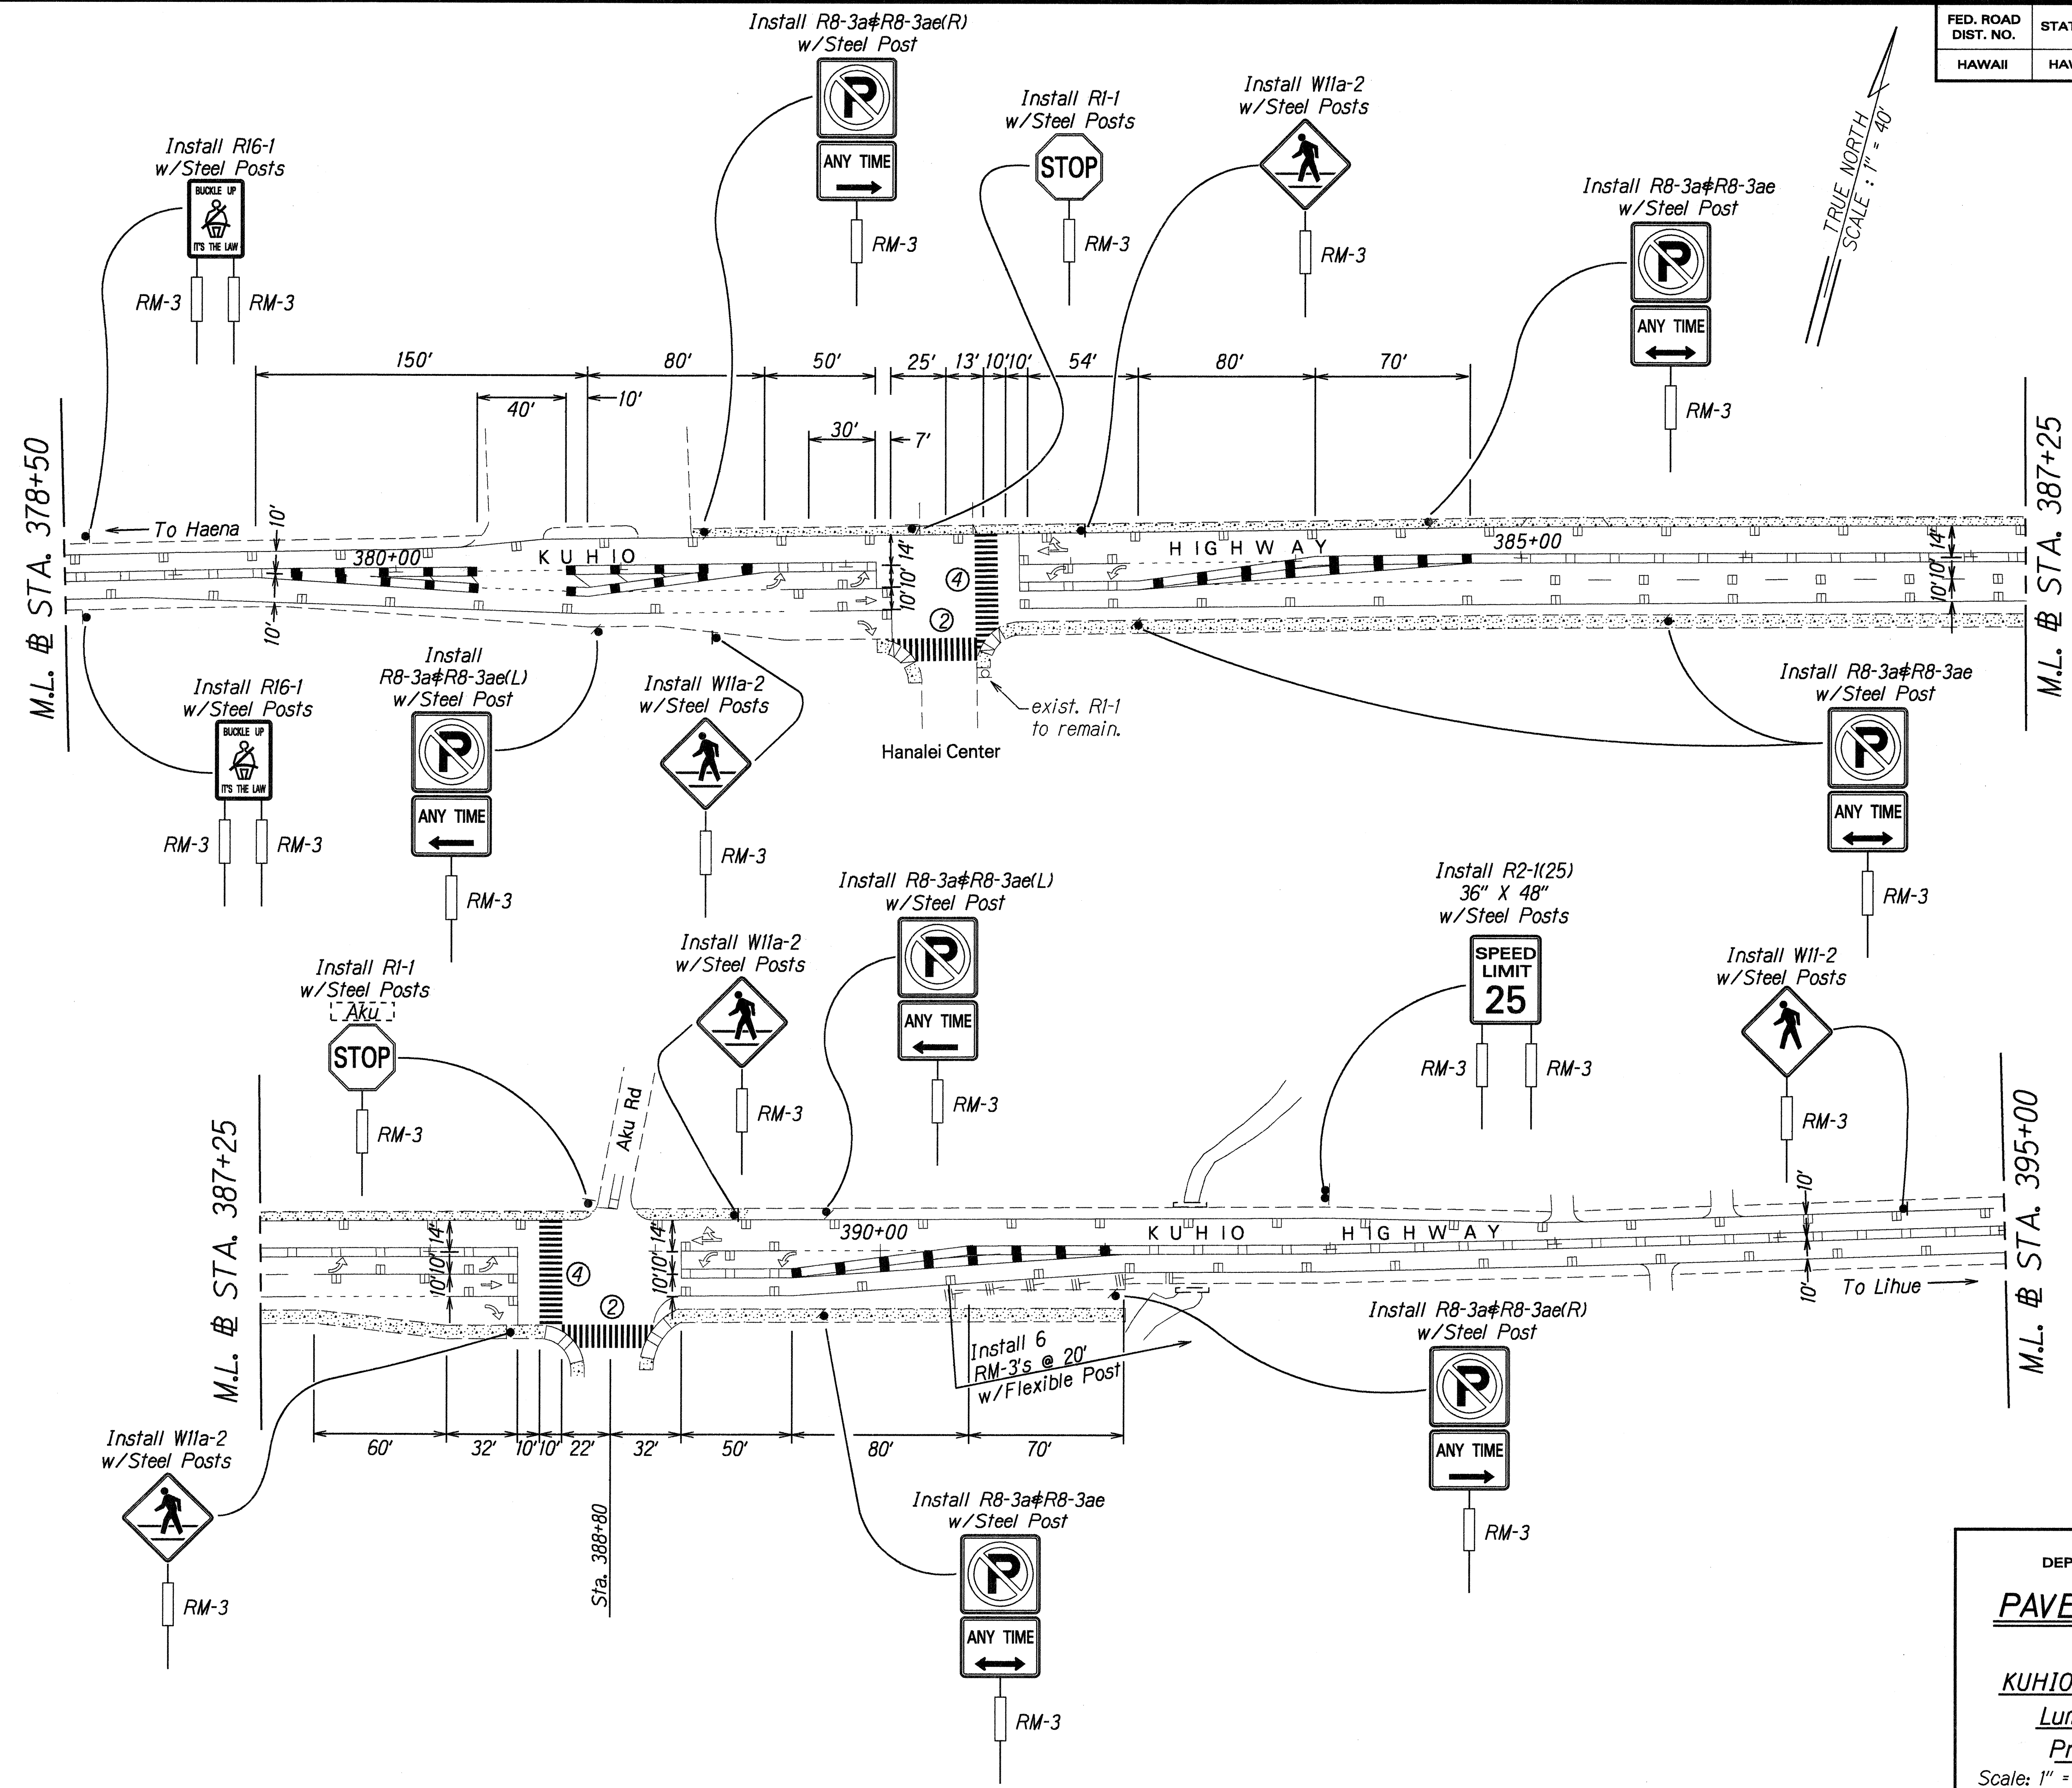

ORIGINAL PLAN	DATE
SURVEY PLOTTED BY	
DRAWN BY	
DESIGNED BY	
QUANTITIES BY	
CHECKED BY	

STATE OF HAWAII
DEPARTMENT OF TRANSPORTATION
HIGHWAYS DIVISION


**PAVEMENT MARKING AND
SIGN PLAN**

KUHIO HIGHWAY RESURFACING
Lumalai To Hanalei Town
Project No. 560A-01-96M

Scale: 1" = 40' Date: May, 1996


SHEET No. 10 OF 11 SHEETS

FED. ROAD DIST. NO.	STATE	PROJ. NO.	FISCAL YEAR	SHEET NO.	TOTAL SHEETS
HAWAII	HAW.	560A-01-96M	1996	29	32

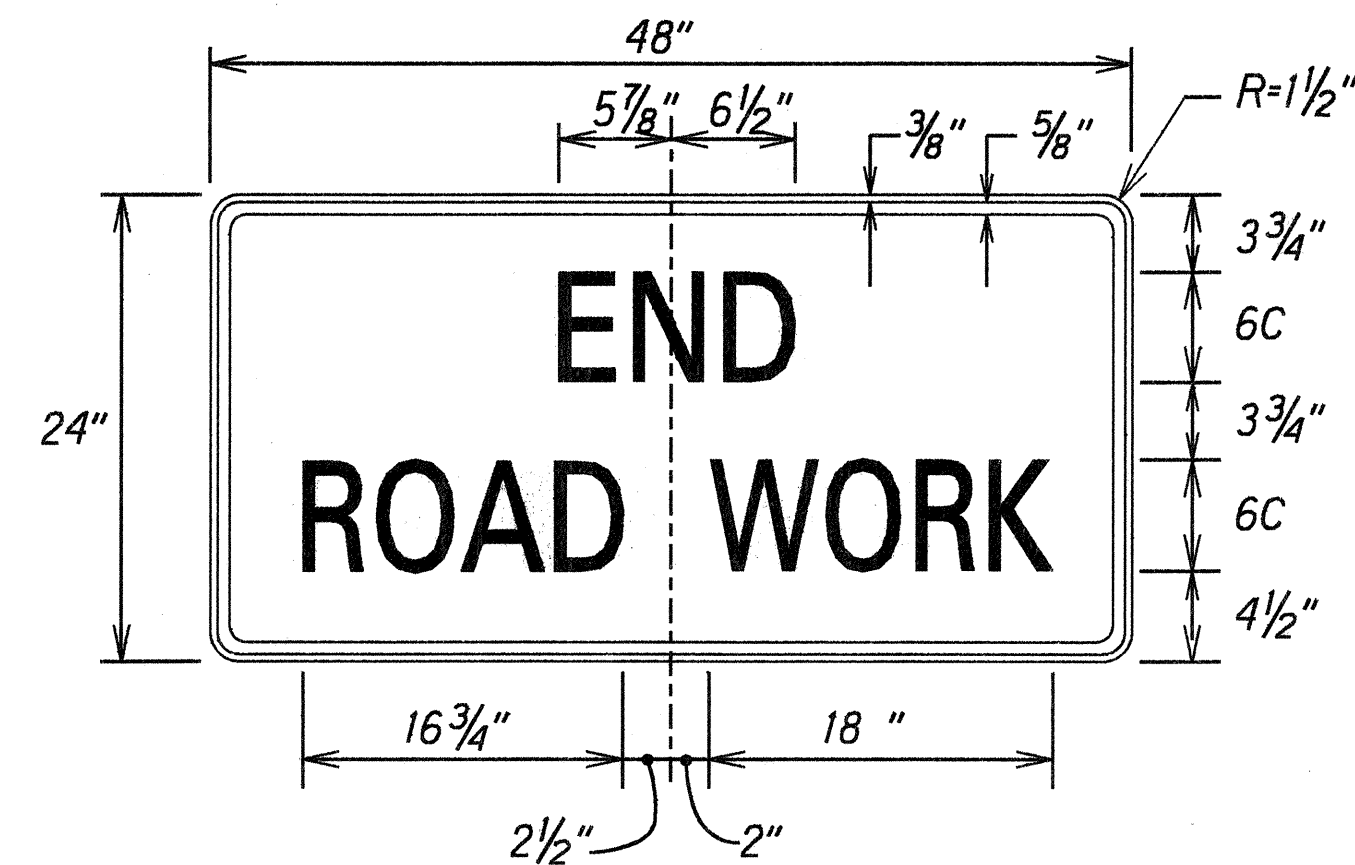

Colors:
Black (Non Refl.) Legend
Orange Background

CG20-2A
NTS

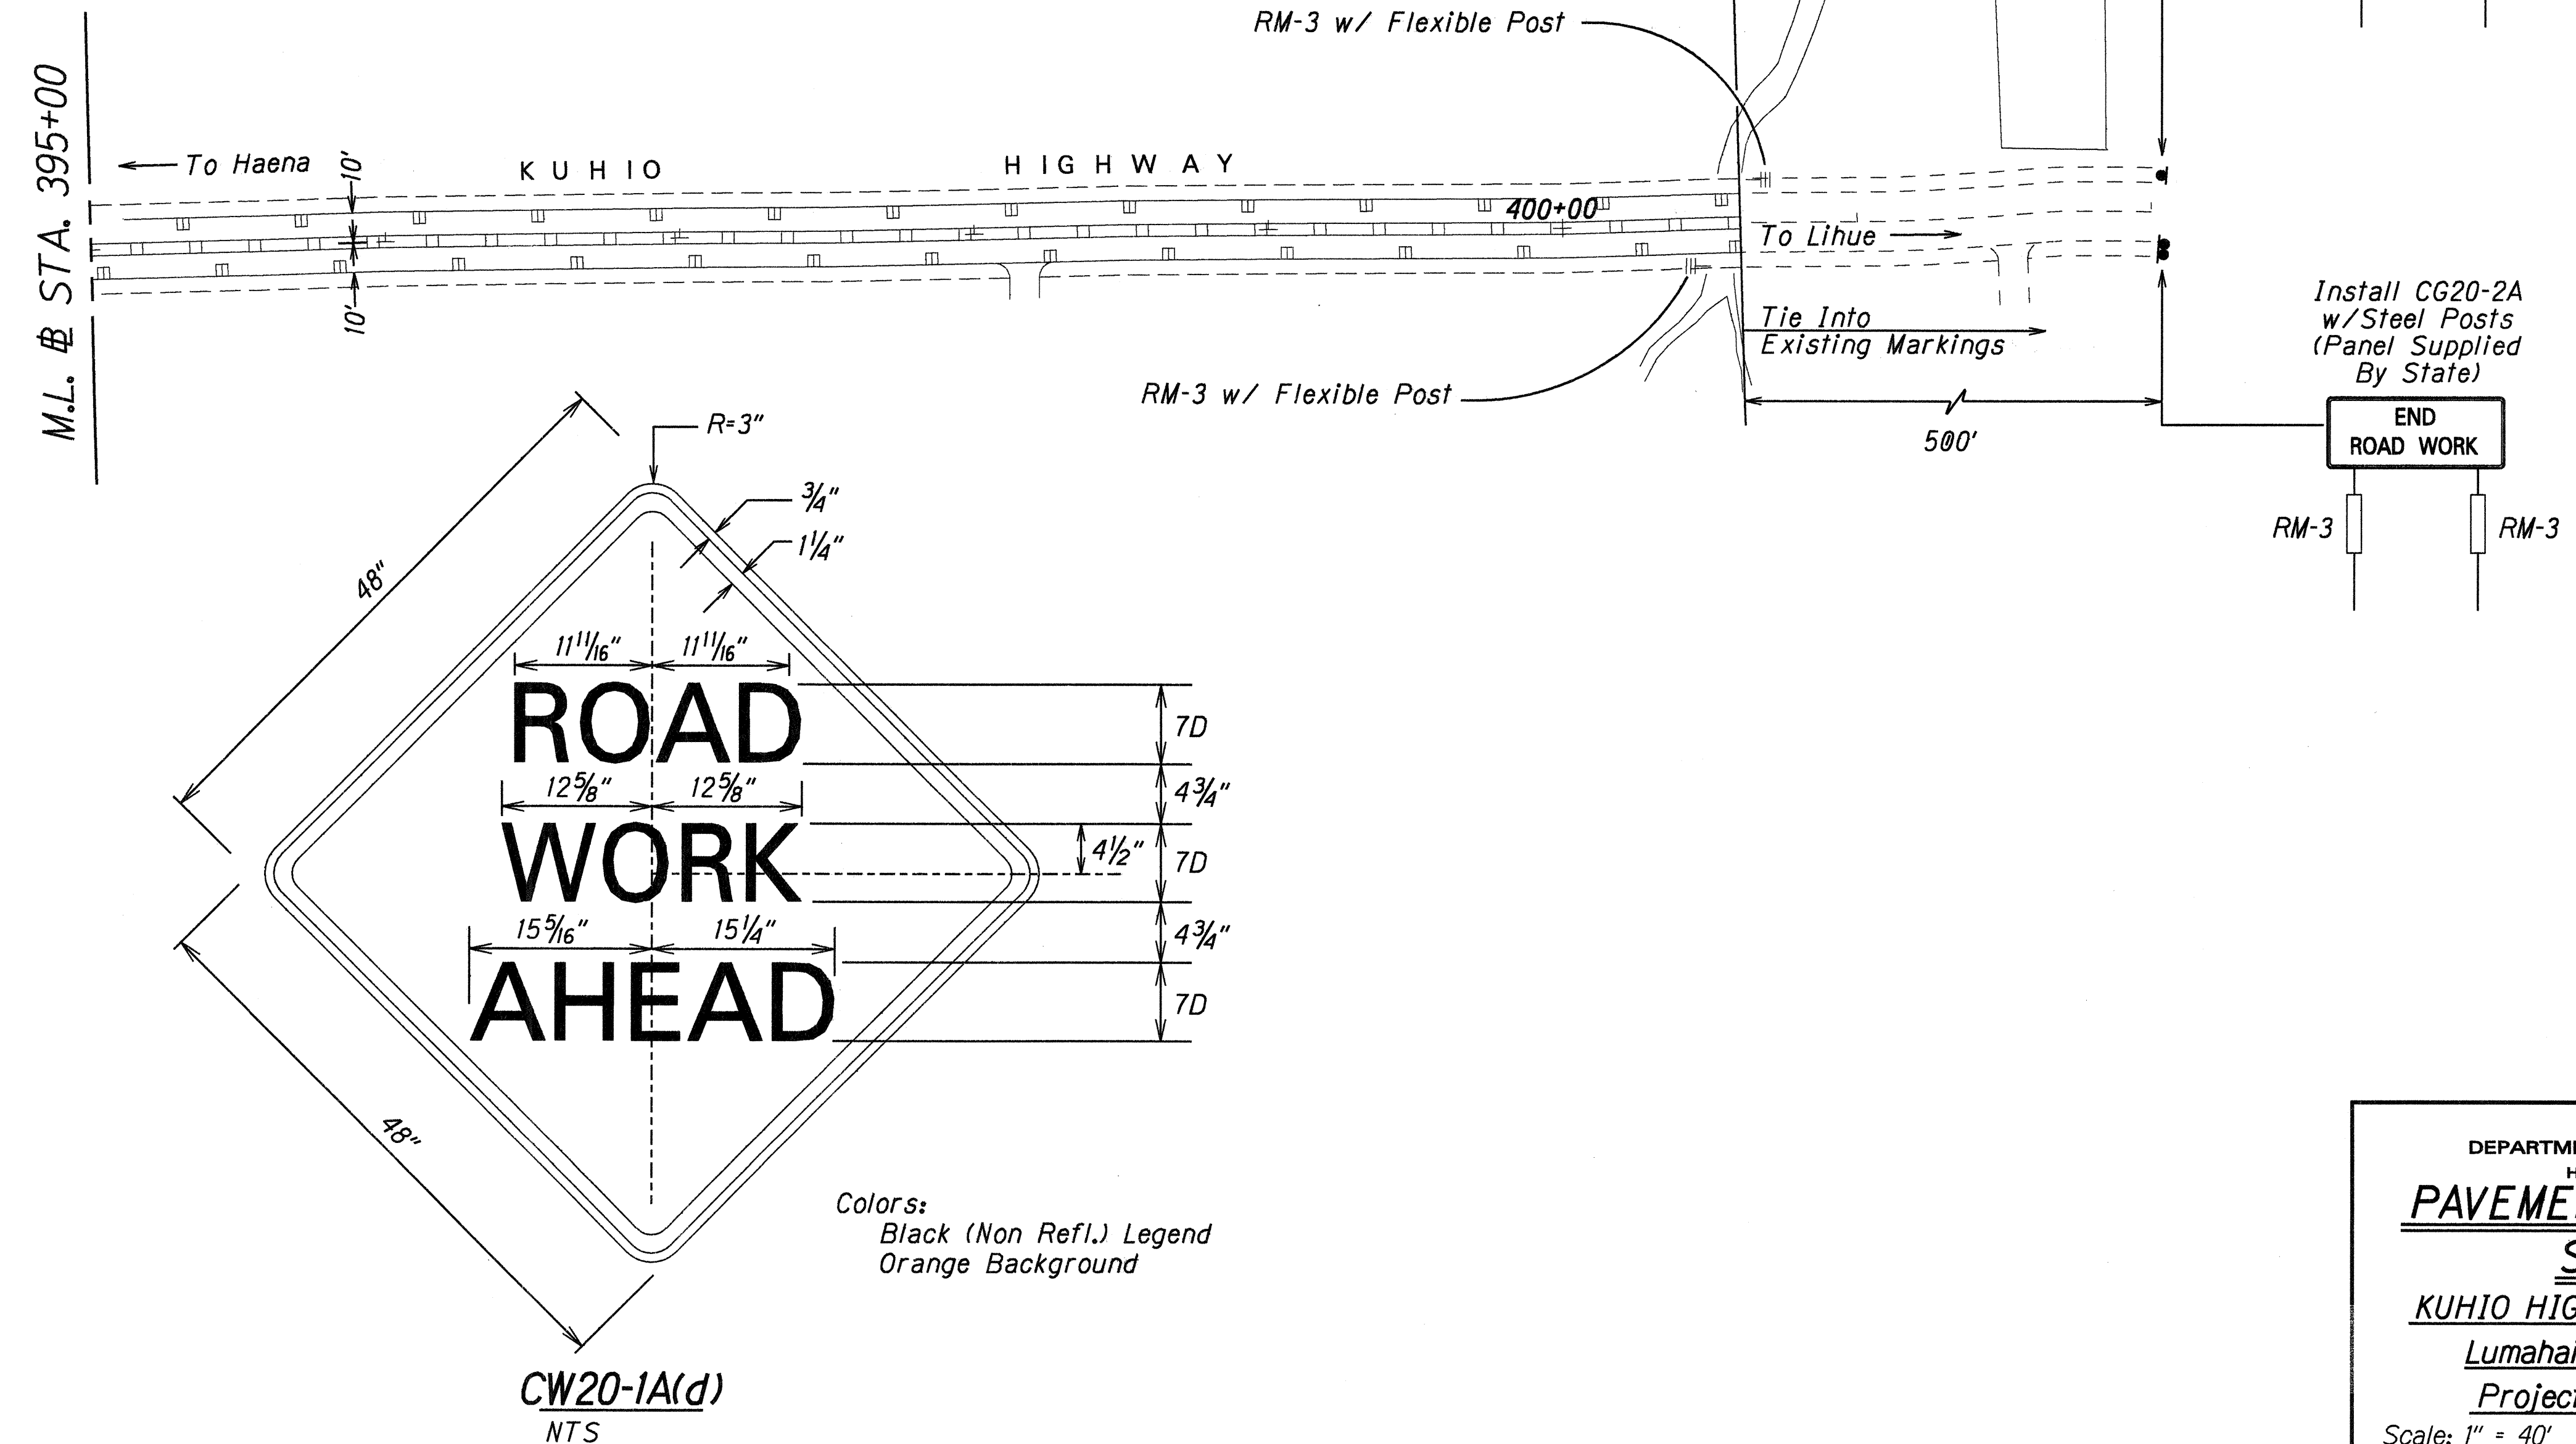

Colors:
Black (Non Refl.) Legend
Orange Background

CW20-1A(d)
NTS

DESIGNED BY	DATE
DRAWN BY	
CHECKED BY	
NOTED BY	
QUANTITIES BY	
APPROVED BY	

STATE OF HAWAII
DEPARTMENT OF TRANSPORTATION
HIGHWAYS DIVISION

PAVEMENT MARKING AND
SIGN PLAN

KUHIO HIGHWAY RESURFACING
Lumahai To Hanalei Town
Project No. 560A-01-96M

Scale: 1" = 40' Date: May, 1996

SHEET No. 11 OF 11 SHEETS