


FED. ROAD DIST. NO.	STATE	PROJ. NO.	FISCAL YEAR	SHEET NO.	TOTAL SHEETS
HAWAII	HAW.	560A-02-98	1999	4	8

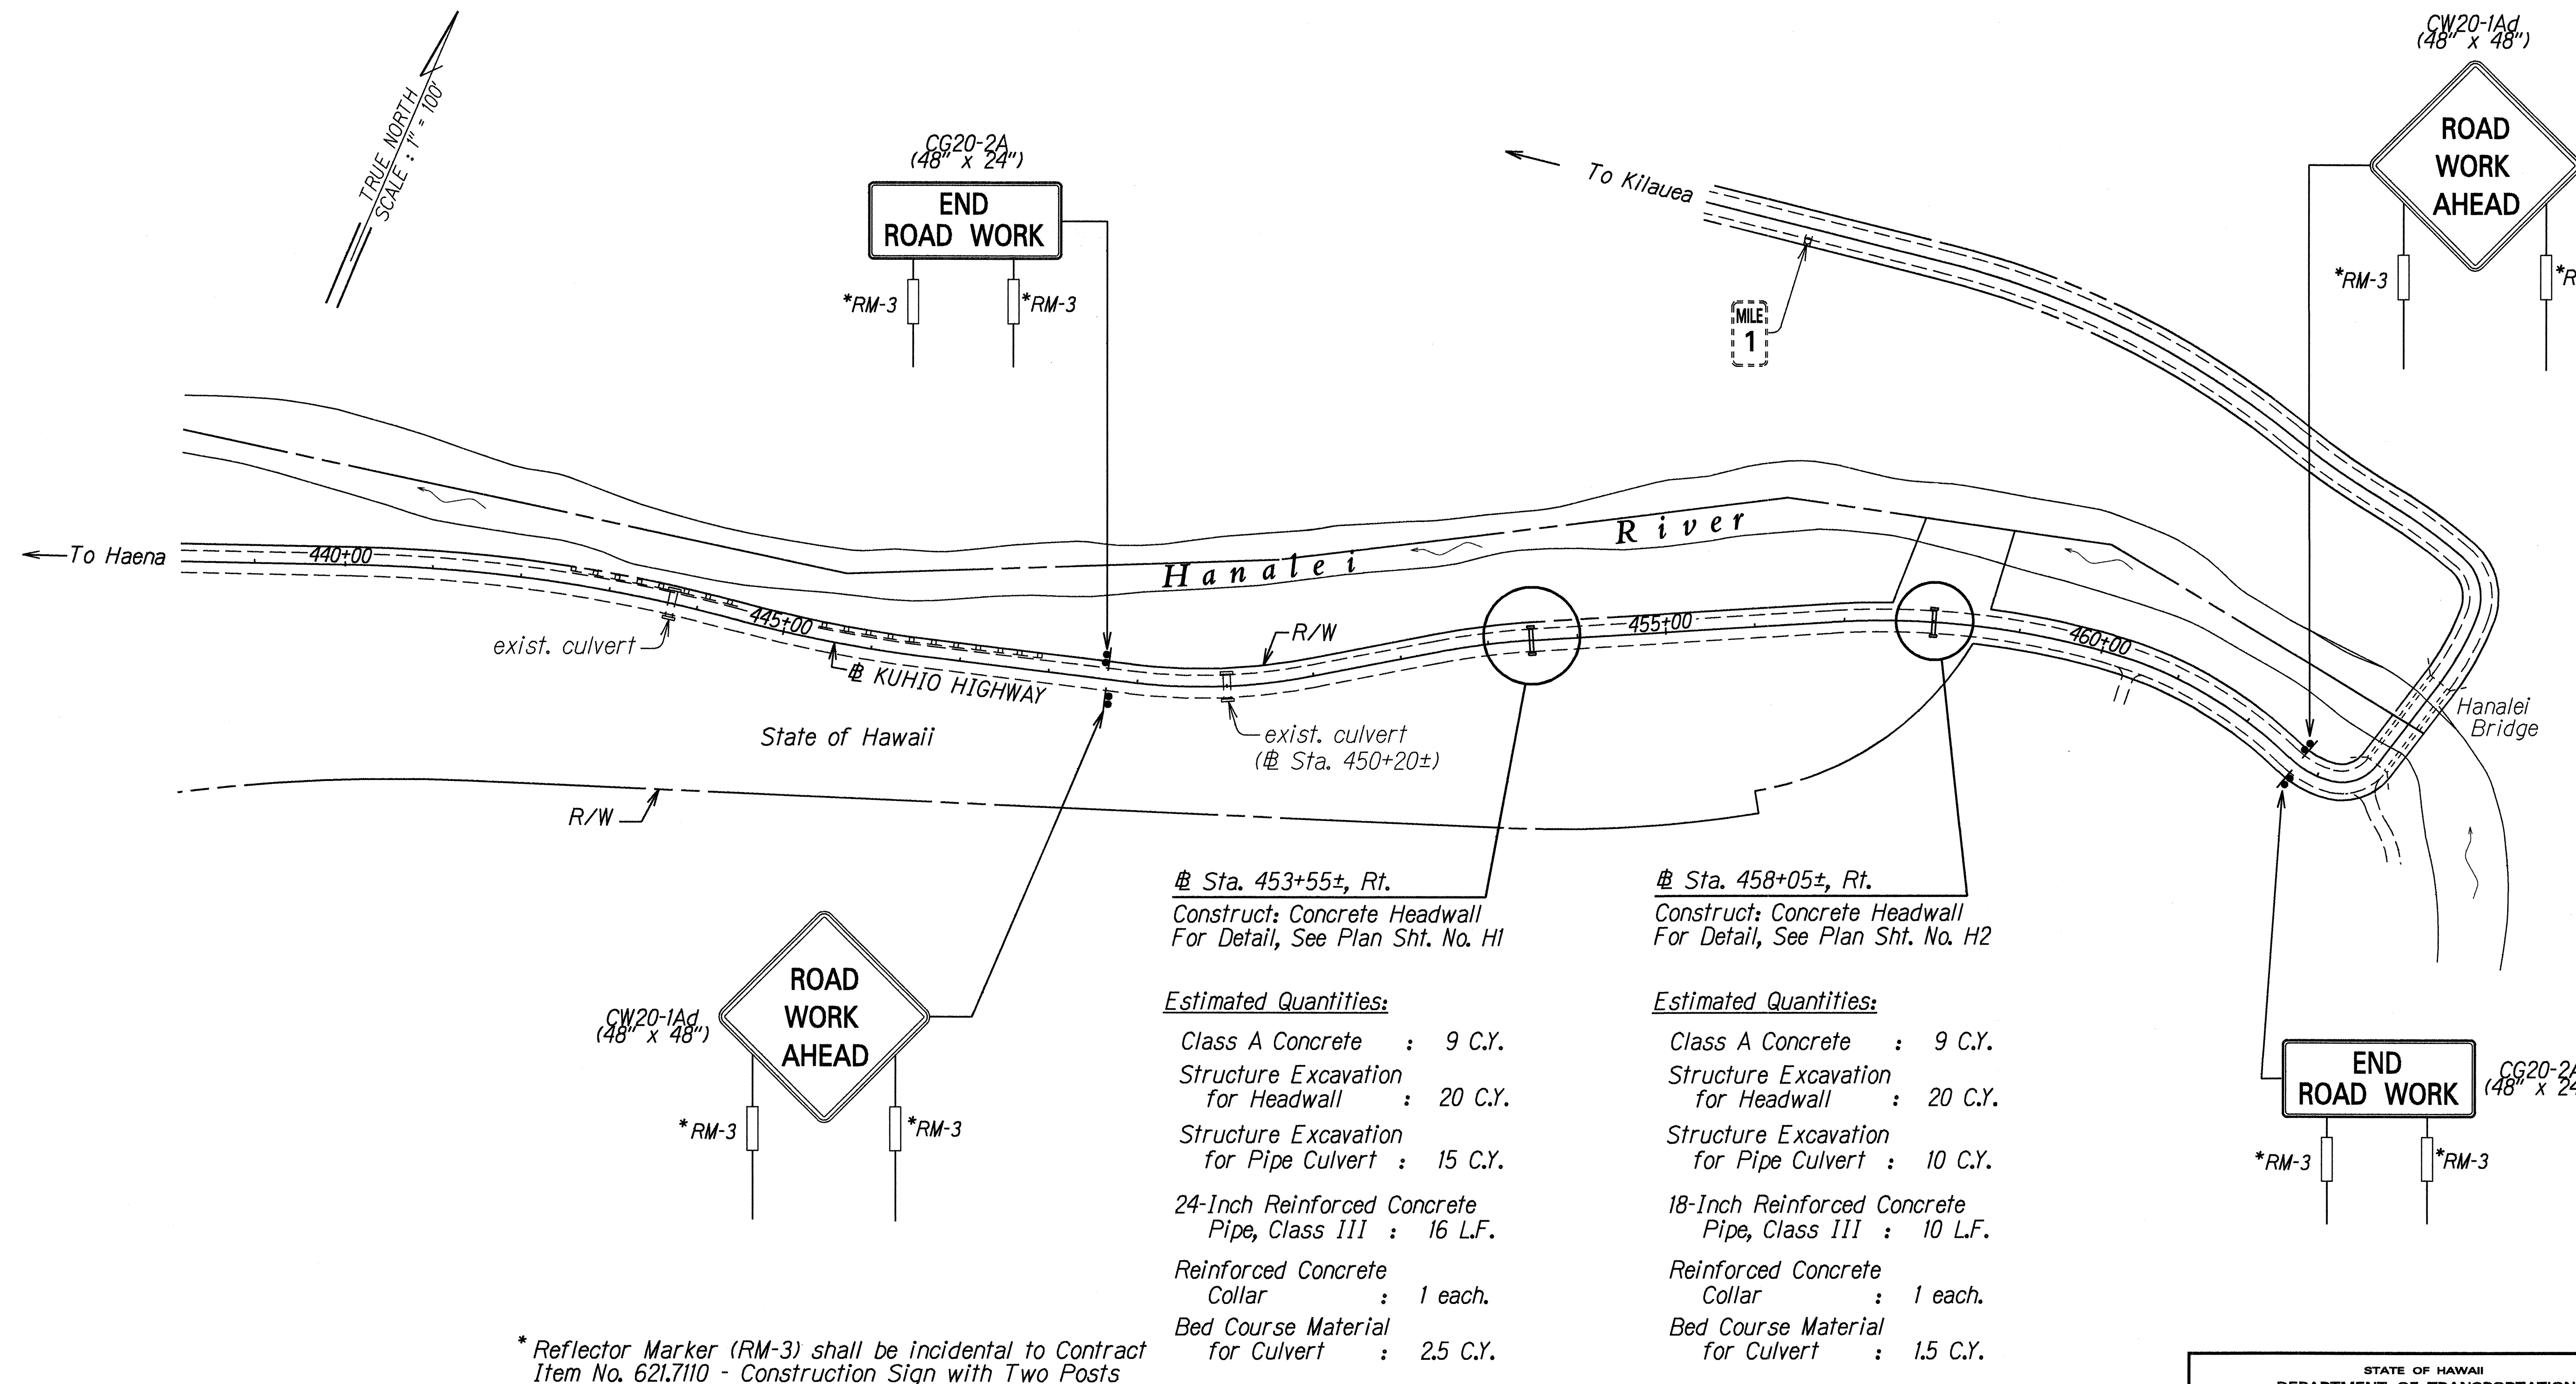

ORIGINAL PLAN	SURVEY PLOTTED BY	DATE
NOTED	DRAWN BY	1998
DESIGNED BY	CHECKED BY	
CHECKED BY		

STATE OF HAWAII  
DEPARTMENT OF TRANSPORTATION  
HIGHWAYS DIVISION

ROADWAY PLAN  
KUHIO HIGHWAY DRAINAGE IMPROVEMENTS  
Hanalei Bridge Through Hanalei Town  
Project No. 560A-02-98

Scale: 1"=100'  
Date: July, 1998

SHEET No. 1 OF 1 SHEETS