FED. ROAD DIST. NO.	STATE	PROJ. NO.	FISCAL YEAR	SHEET NO.	TOTAL SHEETS
HAWAII	HAW.	560A-03-99	2001	62	86


REFLECTOR MARKER SUMMARY							
	QUANTITY						
TYPE	W/O POST		W/FLEXIBLE POST		W/STEEL POST		
	YELLOW	WHITE	YELLOW	WHITE	YELLOW	WHITE	
*RM-2	_			9		7	
*RM-3			195		6		
*RM-4				20			
**RM-5		107					
*OM, TYPE II	_		65				

PAVEMENT MARKING SUMMARY				
DESCRIPTION	QUANTITY			
THERMOPLASTIC EXTRUSION or TAPE, TYPE I				
Double 4-Inch Solid Stripes (Yellow)	630 L.F.			
THERMOPLASTIC EXTRUSION or TAPE, TYPE II 4-Inch Edge Stripe (White)	50,000 L.F.			
Type C Raised Pavement Markers	213 EA.			
Type D Raised Pavement Markers	32 EA.			

*Final Marker locations are to be approved by the Engineer.

**Reflector Markers (RM-5) to be mounted on guardrails
and spaced every 100 feet. Spacing of RM-5's on
Horizontal Curves shall comply with Table III-1 of the
MUTCD. RM-5's shall not be installed on Terminal
Sections.

CONSTRUCTION SIGN SUMMARY					
SIGN NO.	MESSAGE	W/POSTS	W/O POST		
CW20-1A(d)	ROAD WORK AHEAD	2			
CG20-2A	END ROAD WORK	2			
	TOTAL	4			

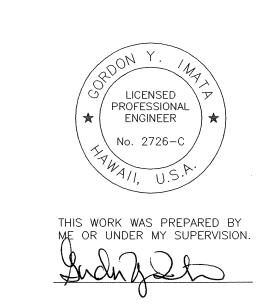

STATE OF HAWAII
DEPARTMENT OF TRANSPORTATION
HIGHWAYS DIVISION

TRAFFIC SUMMARIES

KUHIO HIGHWAY
SHOULDER IMPROVEMENTS
Haena to Princeville
Project No. 560A-03-99

Project No. 560A-03-99
Lle: None Date: February, 2002

SHEET No. 1 OF 1 SHEETS

