FED. ROAD DIST. NO.	STATE	STATE PROJ. NO.		SHEET NO.	TOTAL SHEETS
HAWAII	HAW.	560A-01-00M	2000	25	27


	TRAFFIC SIG	GN SUMMAR)	/			
			QUAN	QUANTITY		
SIGN NO.	MESSAGE	10 SQ. FT.	OR LESS	GREATER TI	HAN 10 SQ. FT	
		W/POST	W/O POST	W/POSTS	W/O POSTS	
I-11	TO ON COMING TRAFFIC		6			
R07	SCHOOL BUS STOP	2				
R1-1	STOP	9				
R1-2	YIELD	6				
R2-1(25)	SPEED LIMIT 25			3		
R7-107	NO PARKING BUS STOP	1				
R12-1(8)	WEIGHT LIMIT 8 TONS	4				
R19-1	NO DIVING FROM BRIDGE	4				
R19-5	WALK BIKES ACROSS BRIDGE	3	1			
W1-1(R)		1				
W1-1(L)	<b>(1)</b>	1				
W1-5(R)	\$	1				
W3-2a		6				
W5-3	ONE LANE BRIDGE	9				
W5-3a(1/4)	1/4 MILE 0.4 km		2			
W5-3a(1/2)	1/2 MILE 0.8 km		2			
W13-1(5)	5 MPH		2			
W13-1(10)	10 MPH		2			
W13-1(15)	15 MPH		4			
W14-3	NO PASSING ZONE	4				
	TOTAL	51	19	3		

REFLECTOR MARKER SUMMARY							
QUANTITY							
W/O POST		W/ FLEXIBLE POST		W/ STEEL POST			
YELLOW	WHITE	YELLOW	WHITE	YELLOW	WHITE		
	Manuscrist reservation and the state of the	annia di salah da	25		5		
60	Apindas Antonio Millionio	42	and the second s	4	t de Challachaid (Albandachaid)		
4	and the second s	general control of the state of	succession de la constantina del constantina de la constantina de la constantina de la constantina de la constantina del constantina de la constantina del	12	Naming and Conference problems		
70	444000000	and and an annual state of the	**************************************	12	60-00-00-00-00-00		
	W/O YELLOW  60 4	W/O POST           YELLOW WHITE            60           4	W/O POST         W/ FLE POST           YELLOW         WHITE         YELLOW           60         —         42           4         —         —	QUANTITY           W/O POST         W/ FLEXIBLE POST           YELLOW         WHITE         YELLOW         WHITE           —         —         25           60         —         42         —           4         —         —         —	QUANTITY         W/O POST       W/ FLEXIBLE POST       W/ SPOST         YELLOW       WHITE       YELLOW       WHITE       YELLOW         —       —       25       —         60       —       42       —       4         4       —       —       12		

<sup>\*</sup>All Reflector Markers (RM-3) installed on regulatory, warning, construction and other traffic signs shall be paid under Contract Item No. 621.4131 - Reflector Marker (RM-3) Without Post.

MILEPOST MARKER SUMMARY					
SIGN NO	. AND	QUANTITY			
MESSAGE		W/POST	W/O POST		
D10-1 D10-7	7 560	1			
D10-1 D10-7	8 560	1			
To	OTAL	2	0		

Note: All Mile Post Markers shall be installed bi-directionally

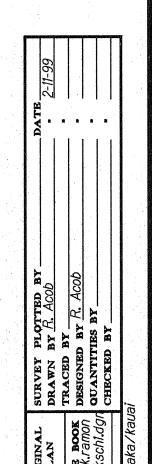

CONSTRUCTION SIGN SUMMARY						
SIGN NO.	MESSAGE		W/POSTS	W/O POST		
CW20-1A(d)	ROAD WORK AHEAD		2	estatus di noncolono della di		
CG20-2A	END ROAD WORK		2			
		TOTAL	4	0		

STATE OF HAWAII
DEPARTMENT OF TRANSPORTATION
HIGHWAYS DIVISION

## TRAFFIC SUMMARIES

KUHIO HIGHWAY RESURFACING
Vicinity of Lumahai Bridge to Alealea Road
Project No. 560A-01-00M

Date: December, 1999

SHEET No. 1 OF 1 SHEETS

<sup>\*\*</sup>Install Object Marker (OM-II) w/o steel post on all utility poles that are located within 30 feet of the edge of paved shoulder.
Install Object Marker (OM-II) w/steel post at terminal end of guardrails.