


FED. ROAD DIST. NO.	STATE	PROJ. NO.	FISCAL YEAR	SHEET NO.	TOTAL SHEETS
HAWAII	HAW.	560A-01-99M	1999	10	23

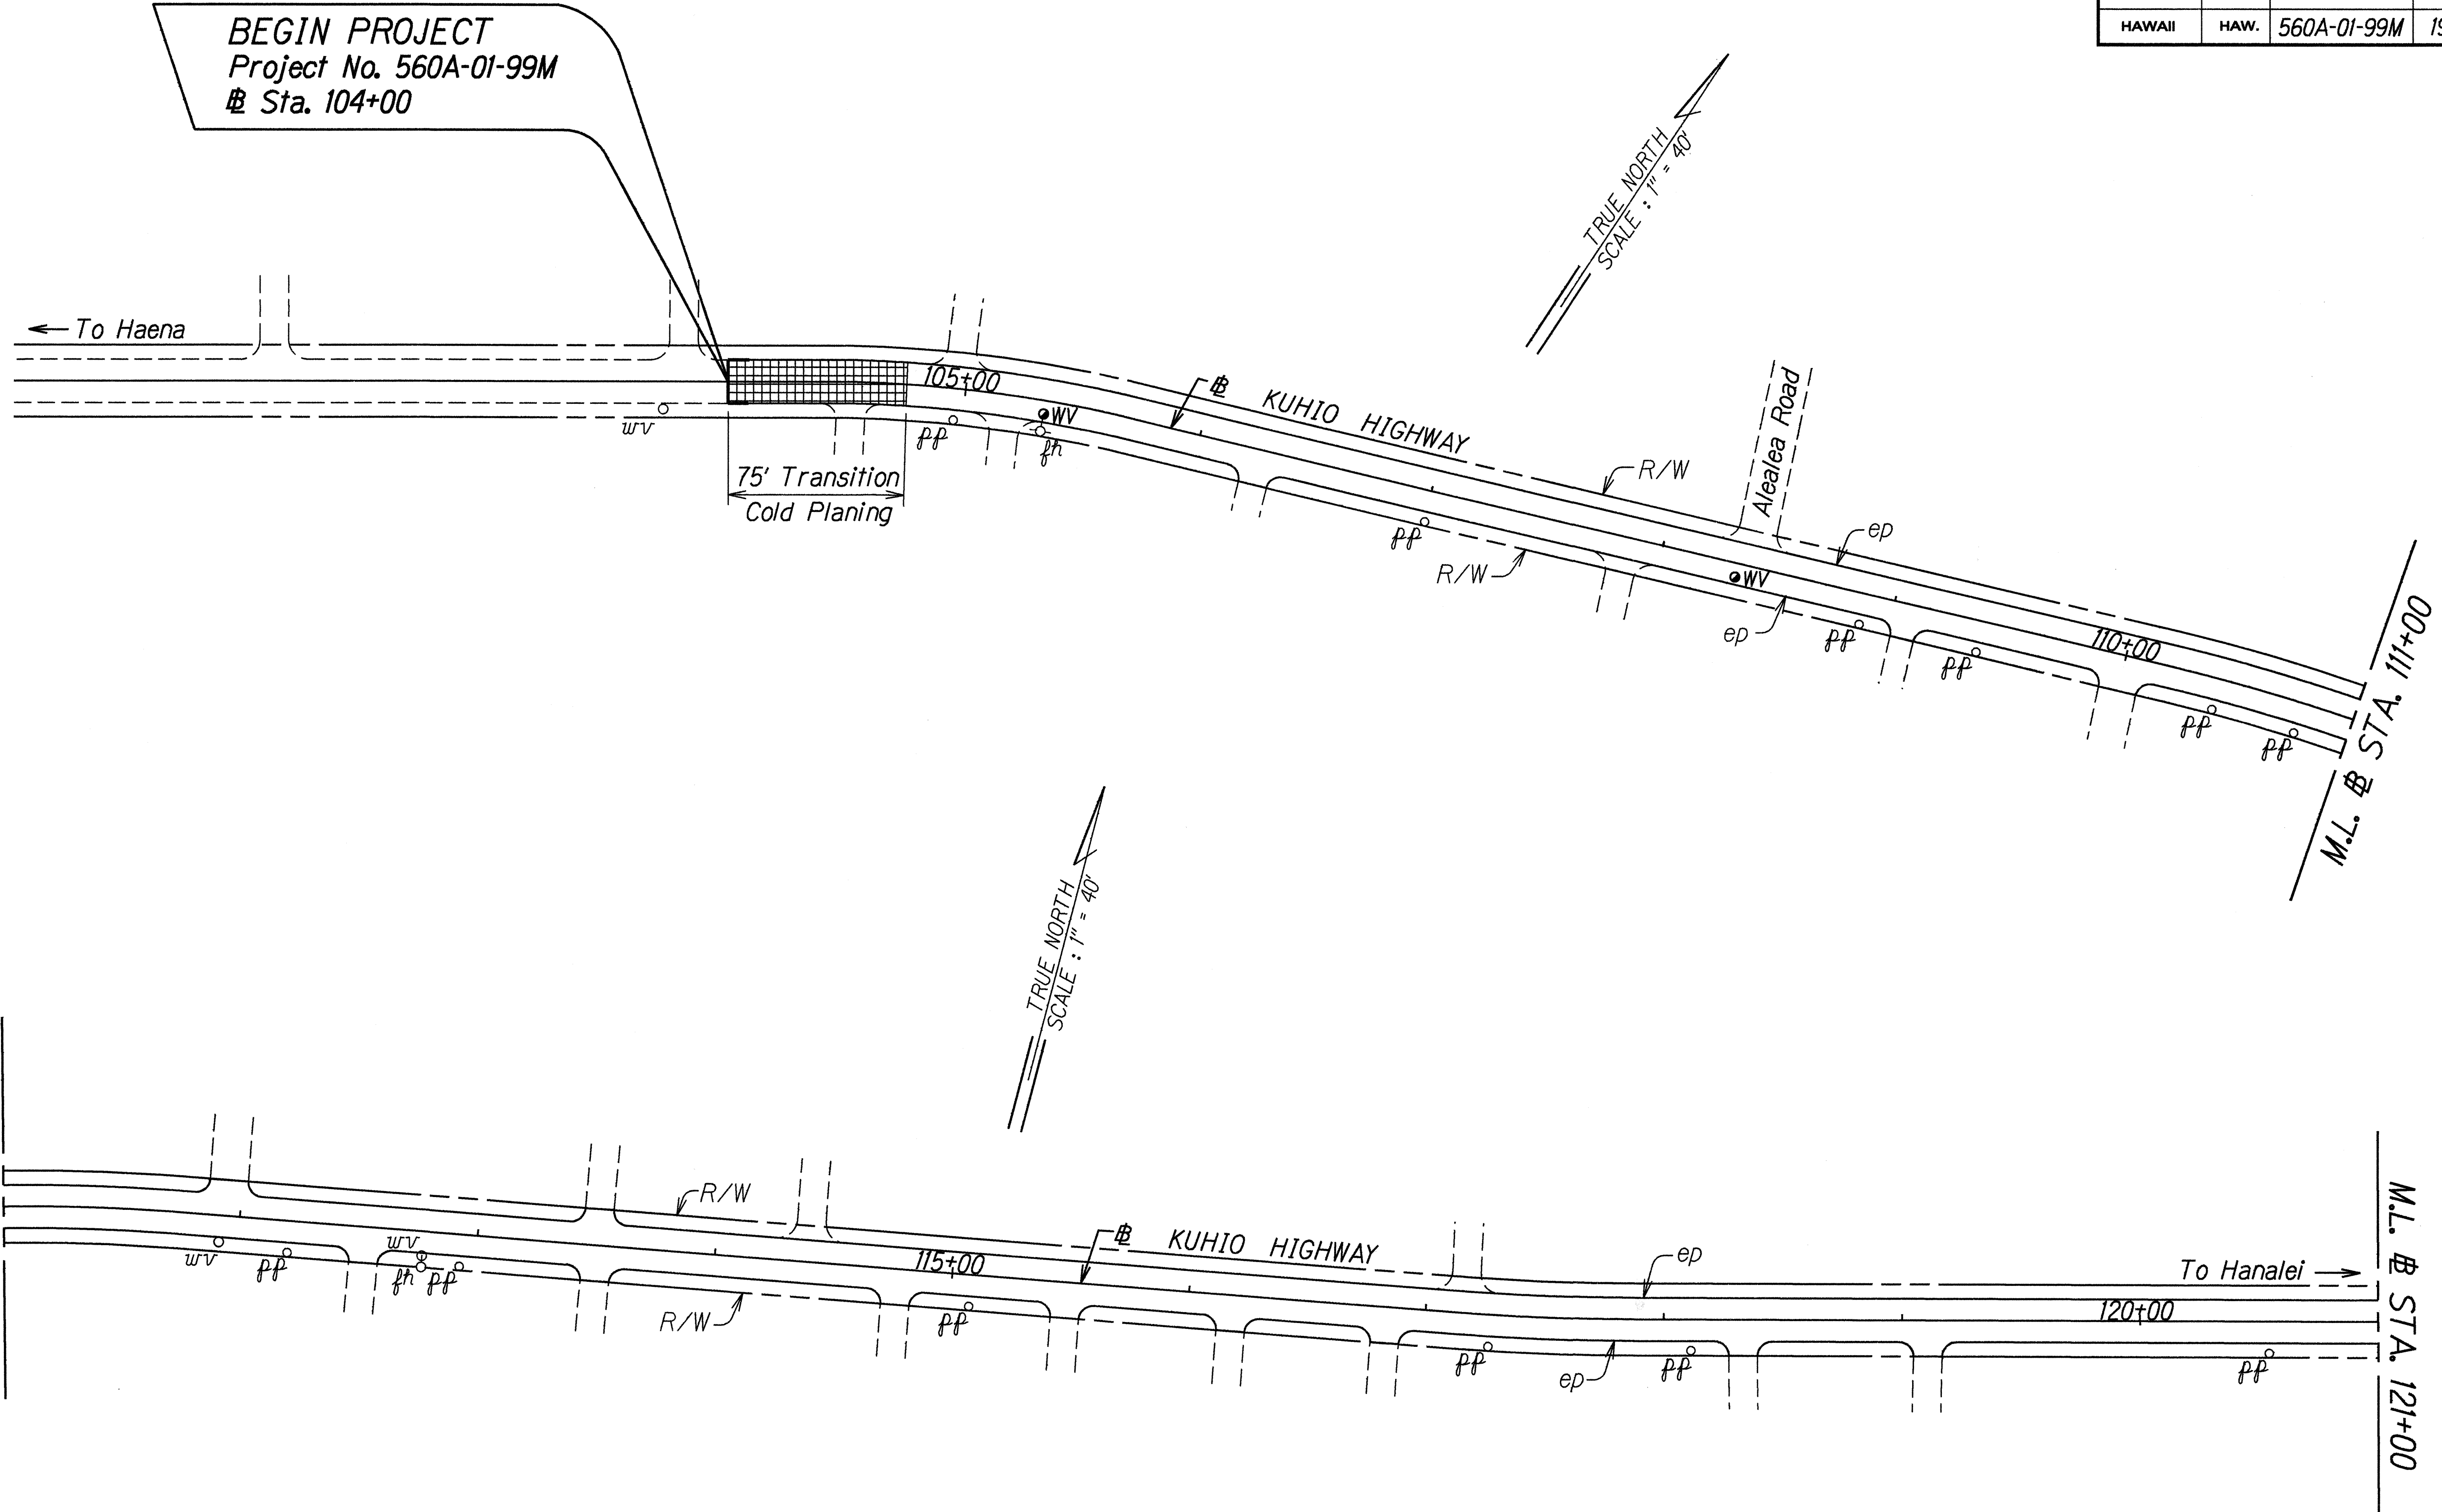

ORIGINAL PLAN	DATE
SURVEY PLOTTED BY	2-03-99
DRAWN BY	
DESIGNED BY	
CHECKED BY	
APPROVED BY	



STATE OF HAWAII
DEPARTMENT OF TRANSPORTATION
HIGHWAYS DIVISION

ROADWAY PLAN

KUHIO HIGHWAY RESURFACING
Vicinity of Lumahai Bridge to Alealea Road
Project No. 560A-01-99M

Scale: 1"=40' Date: February, 1999

FED. ROAD DIST. NO.	STATE	PROJ. NO.	FISCAL YEAR	SHEET NO.	TOTAL SHEETS
HAWAII	HAW.	560A-01-99M	1999	11	23

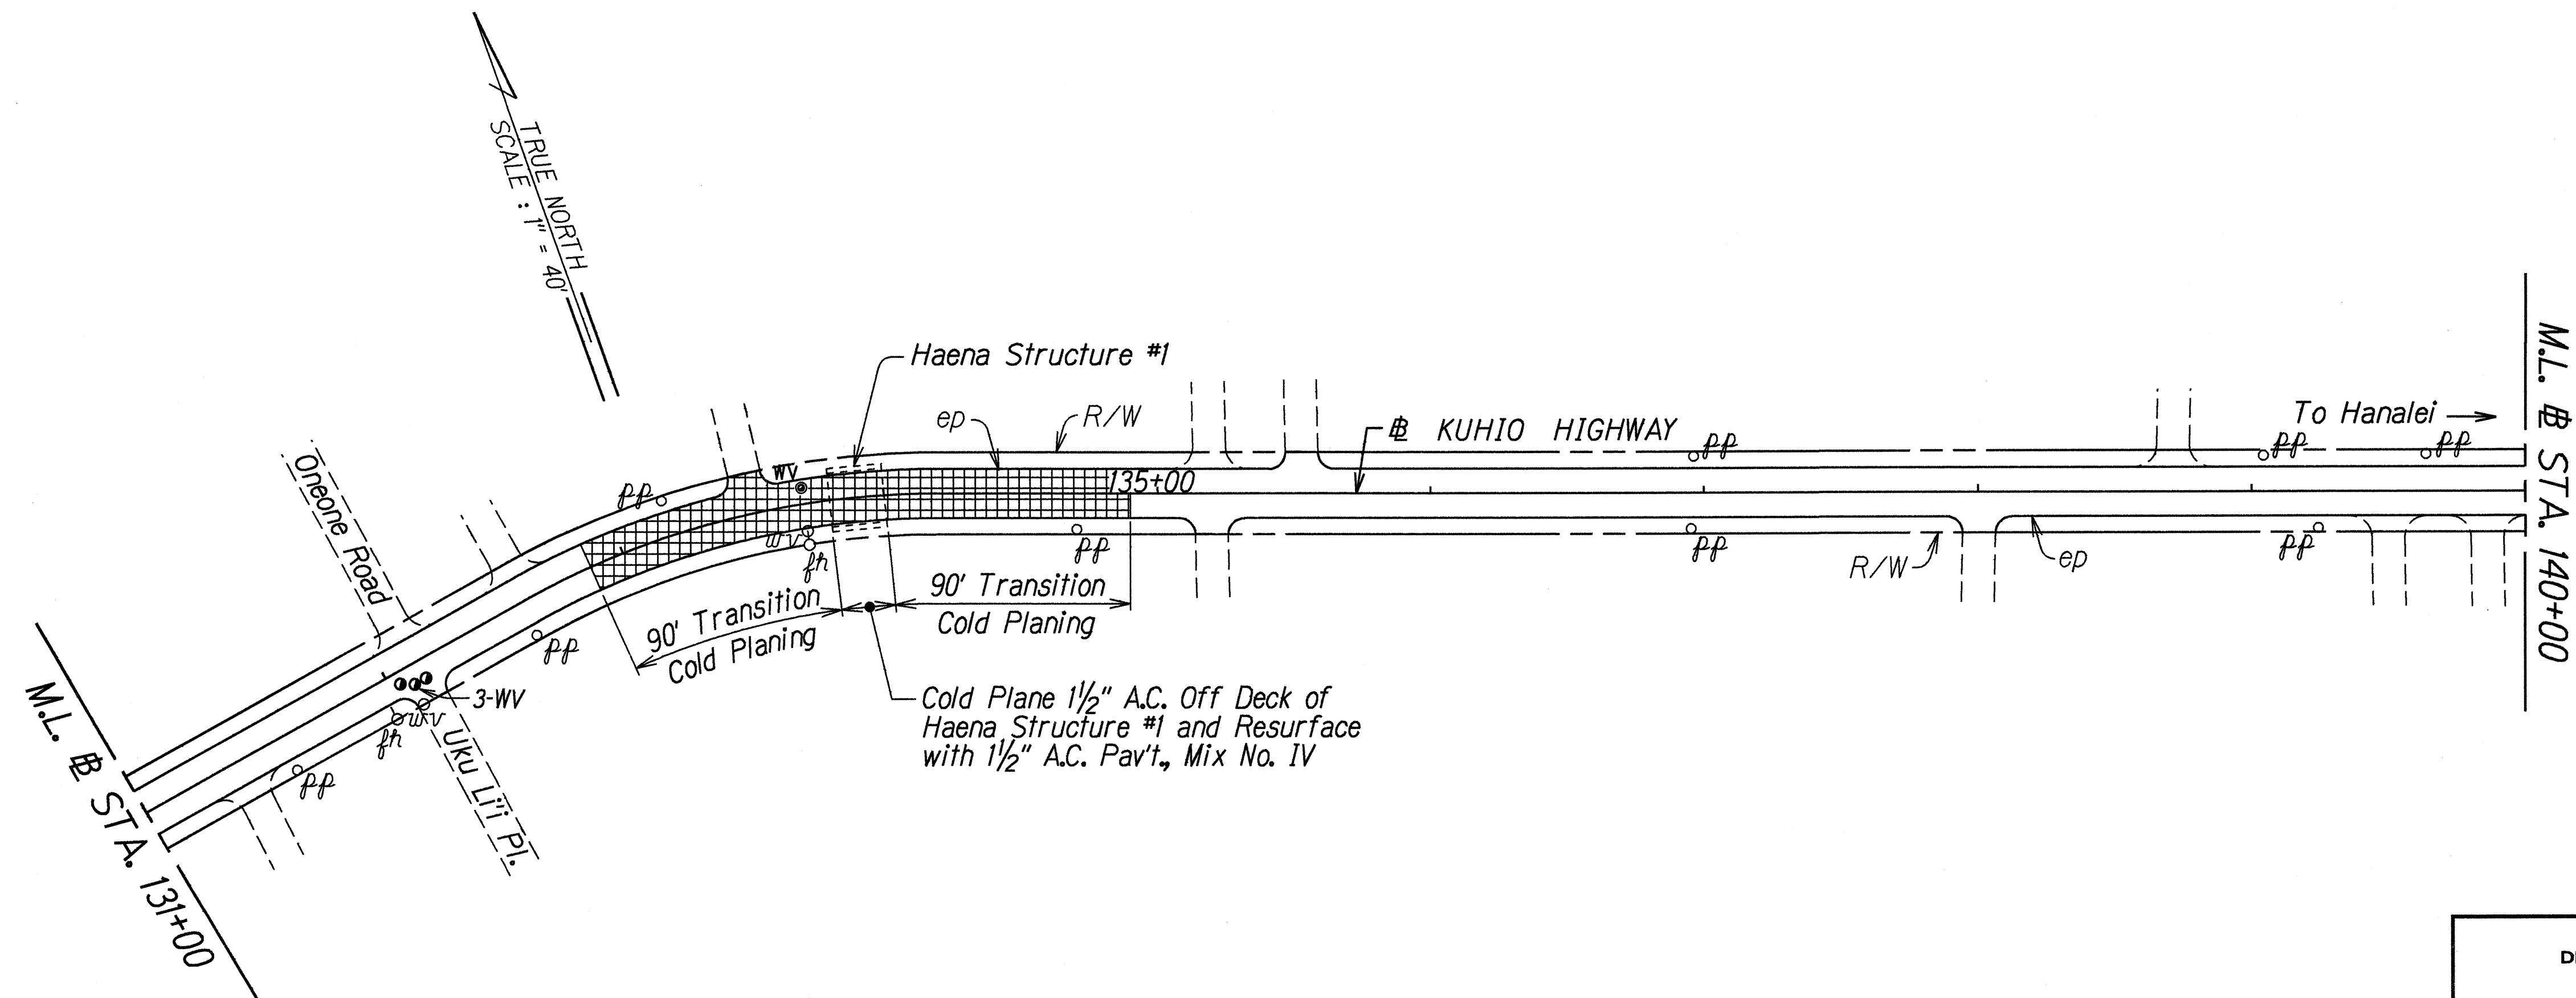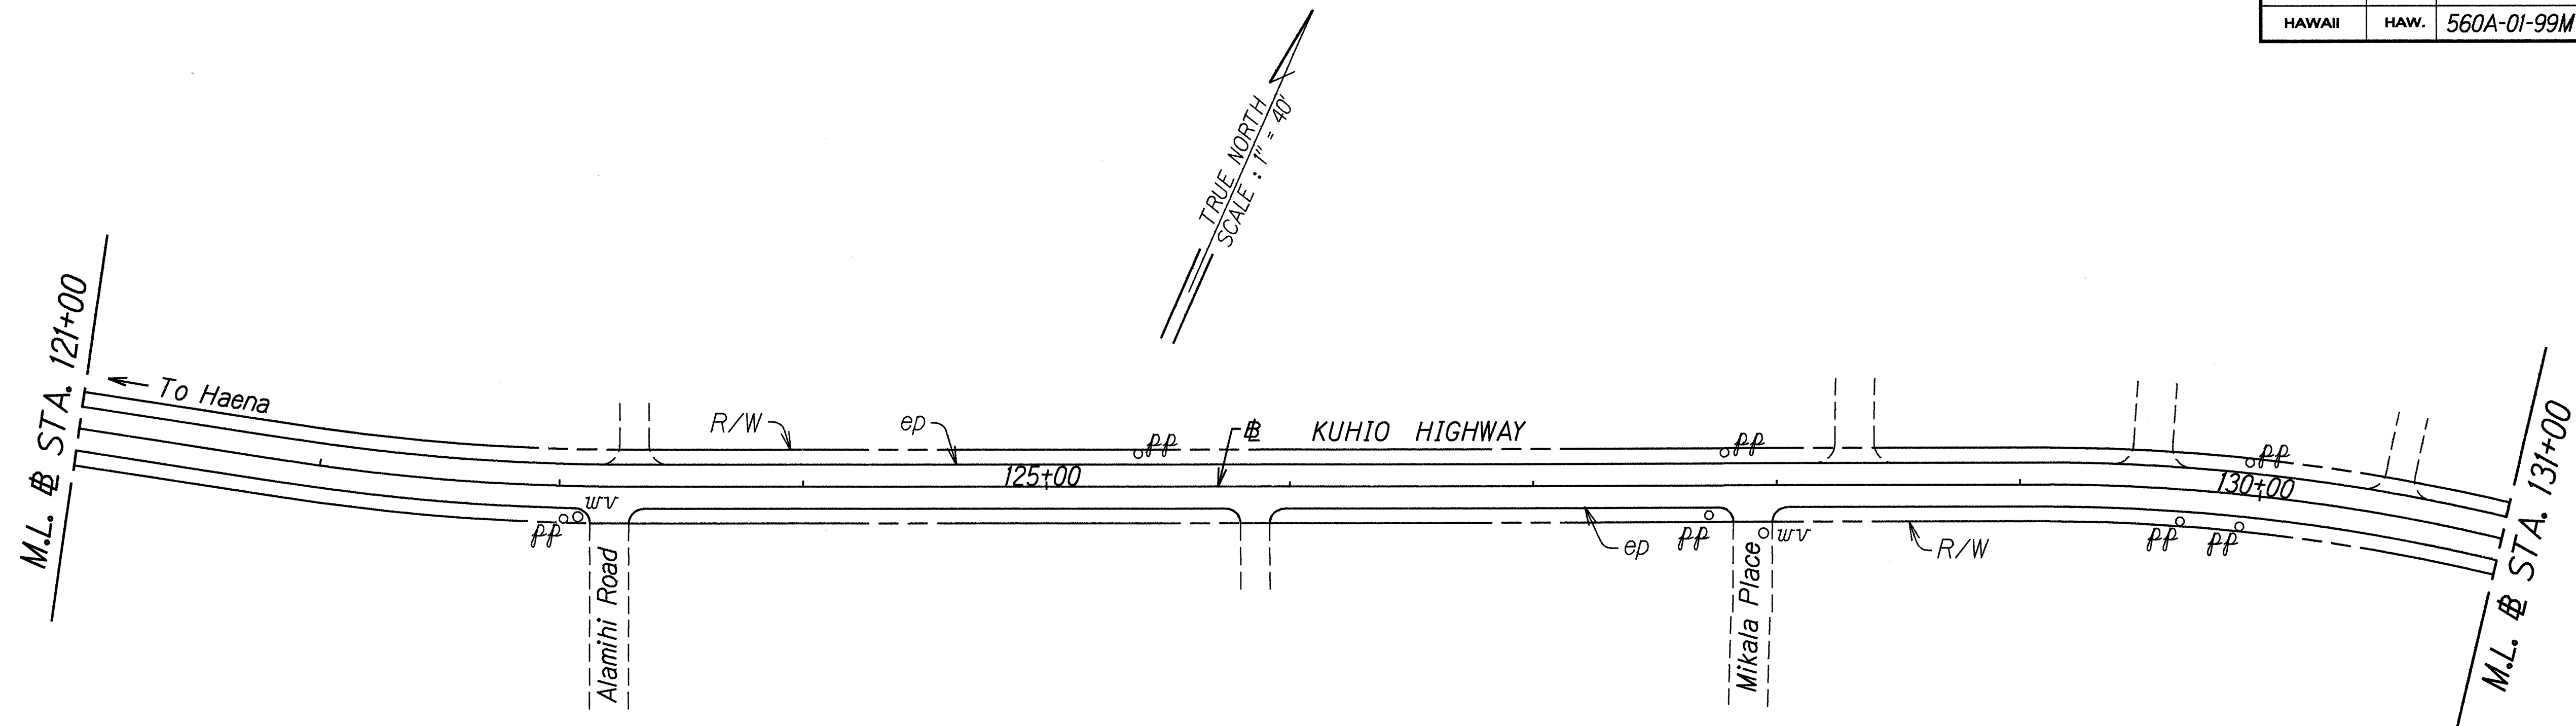

ORIGINAL PLAN	DATE	2/10/99
SURVEY PLOTTED BY		
DESIGNED BY		
QUANTITIES BY		
CHECKED BY		

STATE OF HAWAII
DEPARTMENT OF TRANSPORTATION
HIGHWAYS DIVISION

ROADWAY PLAN

KUHIO HIGHWAY RESURFACING
Vicinity of Lumahai Bridge to Alealea Road
Project No. 560A-01-99M


Scale: 1"=40' Date: February, 1999

SHEET No. 2 OF 5 SHEETS

FED. ROAD DIST. NO.	STATE	PROJ. NO.	FISCAL YEAR	SHEET NO.	TOTAL SHEETS
HAWAII	HAW.	560A-01-99M	1999	ADD. 12	23

NOTES:


1. Remove existing asphalt concrete curb (berm) and concrete gutter prior to paving over the existing a.c. driveway. Resurface driveway up to the existing concrete driveway.
2. Excavated areas outside the paved driveway shall be backfilled with dirt. Excavating and backfilling shall be considered as part of dressing of shoulders and shall be considered incidental to the various contract items.
3. Removing and disposing of existing a.c. curb and concrete gutter shall not be paid for separately but shall be considered incidental to the various contract items.

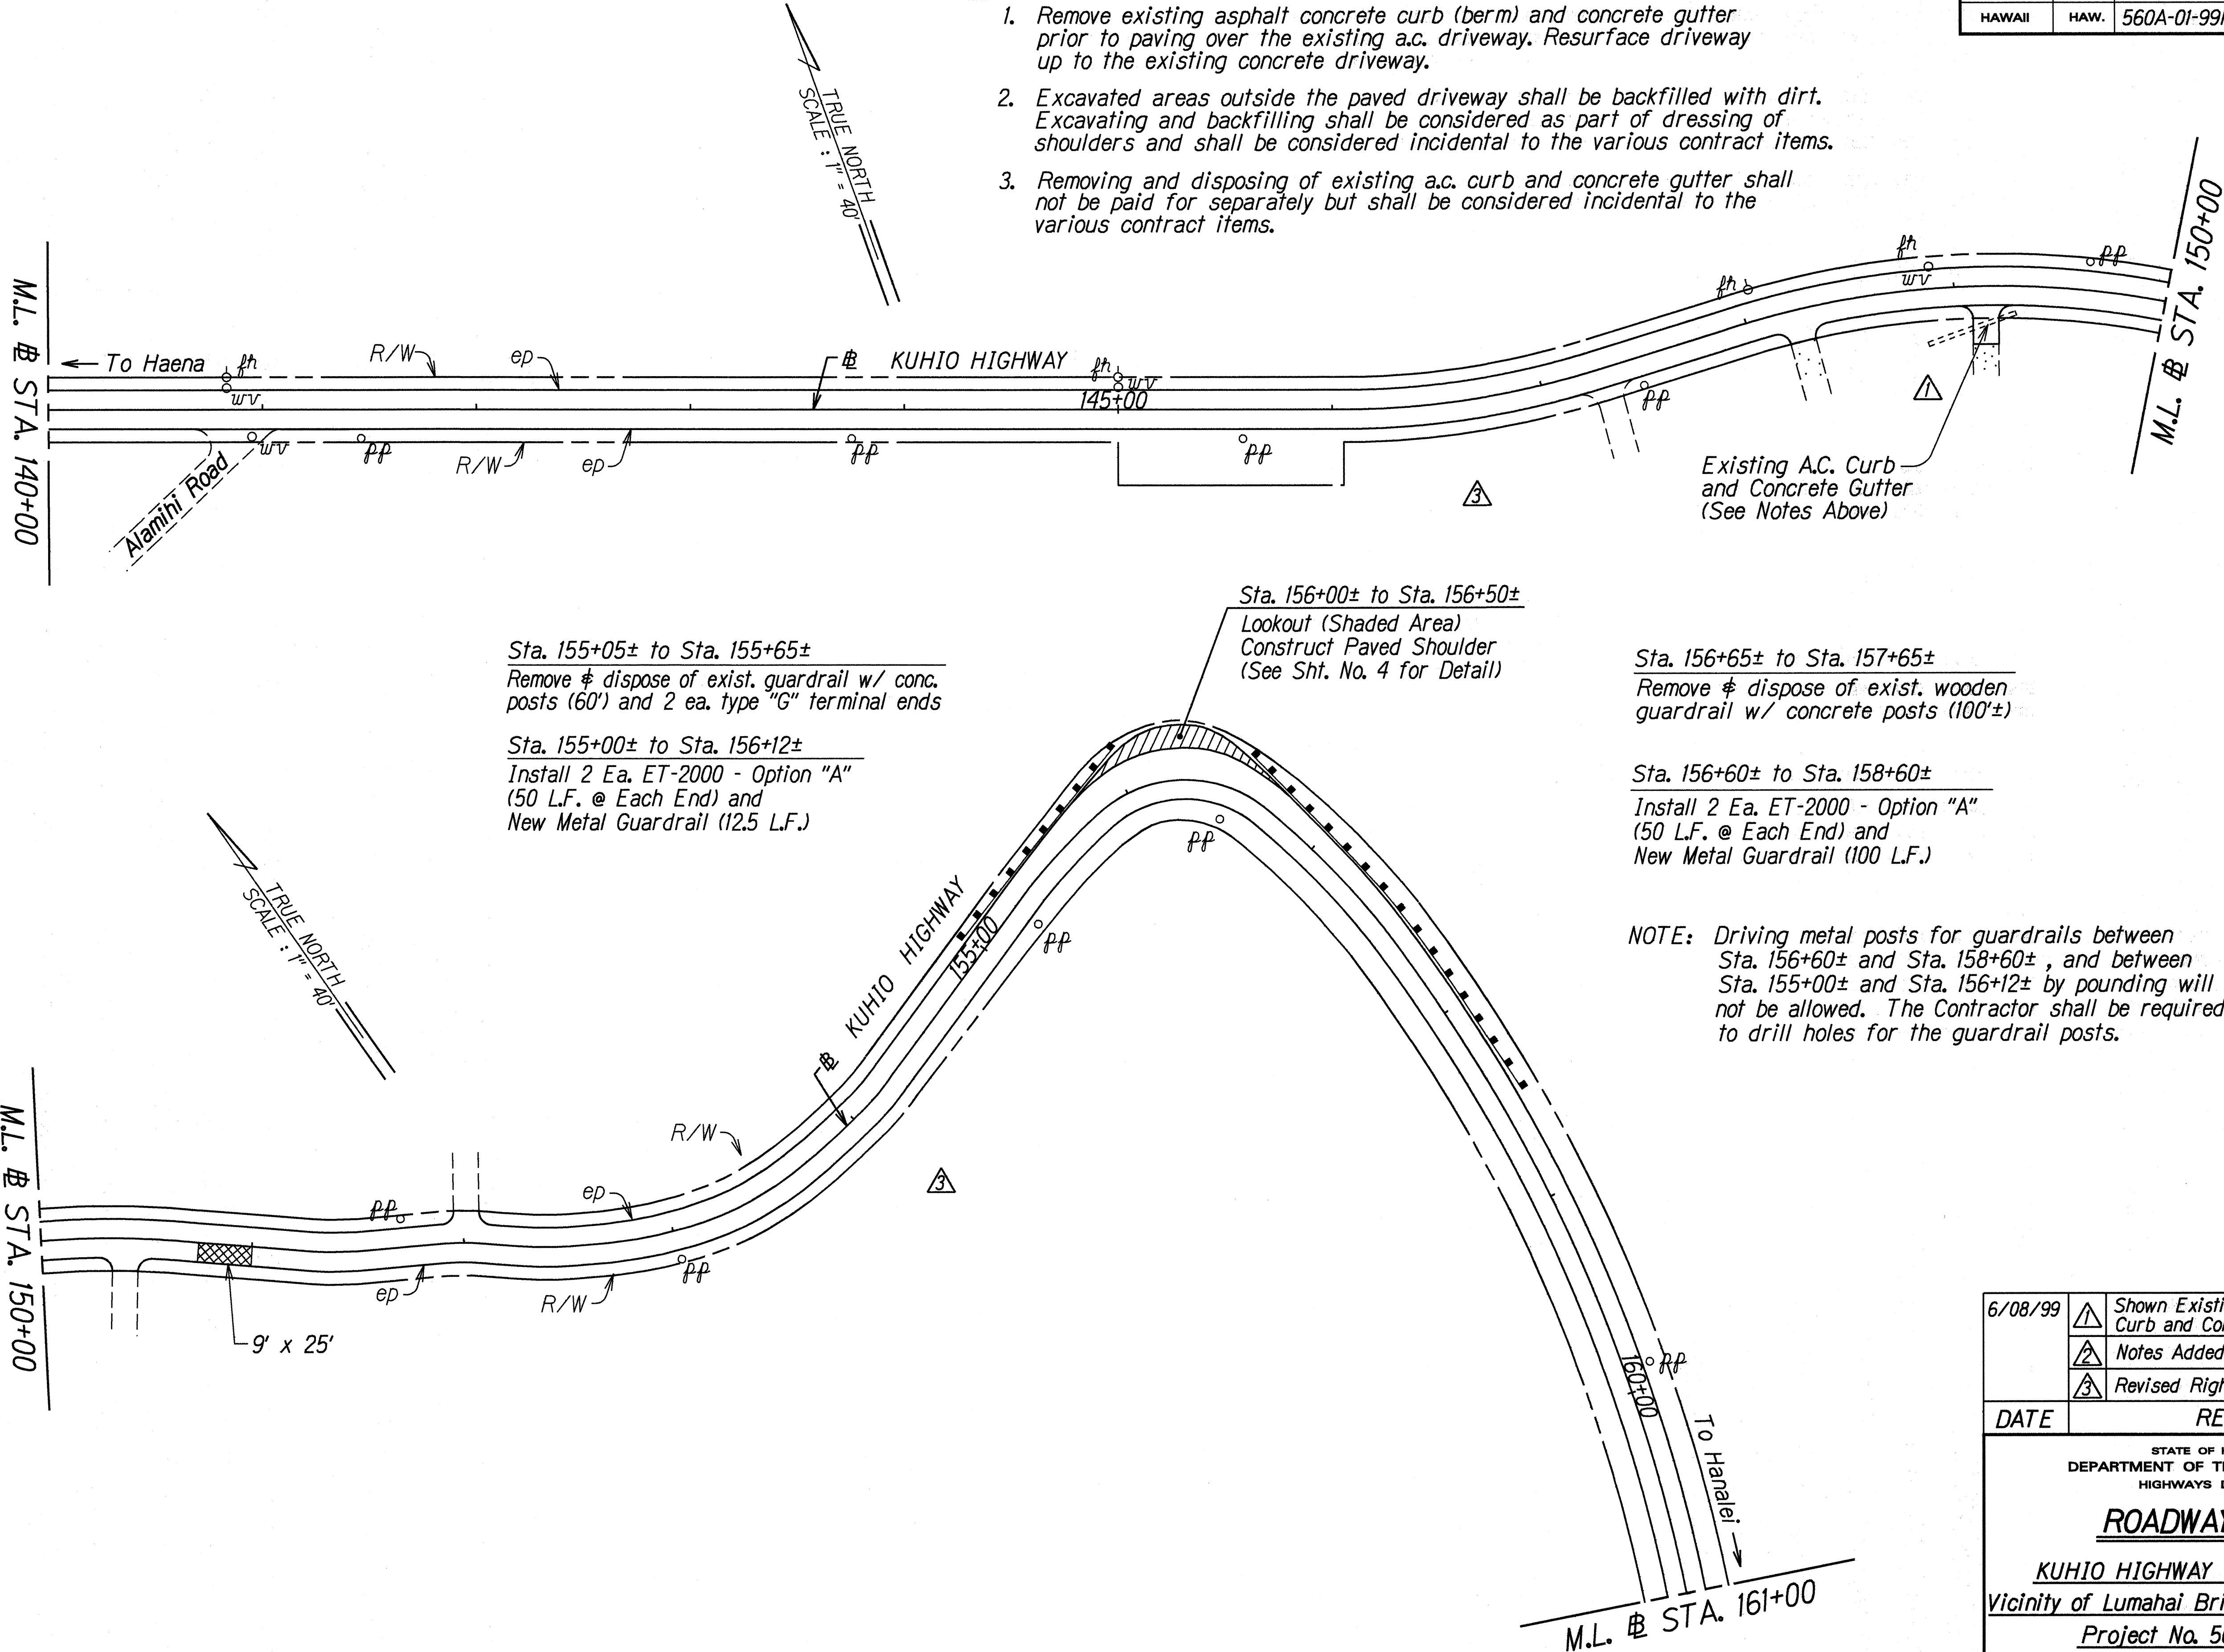

DATE	2/10/99
SURVEY PLOTTED BY	...
DESIGNED BY	...
QUANTITIES BY	...
CHECKED BY	...

6/08/99	Shown Existing Asphalt Concrete Curb and Concrete Gutter Notes Added Revised Right-of-Way Line
DATE	REVISION
STATE OF HAWAII DEPARTMENT OF TRANSPORTATION HIGHWAYS DIVISION ROADWAY PLAN KUHIO HIGHWAY RESURFACING Vicinity of Lumahai Bridge to Alealea Road Project No. 560A-01-99M Scale: 1"=40' Date: February, 1999 SHEET No. 3 OF 5 SHEETS	

FED. ROAD DIST. NO.	STATE	PROJ. NO.	FISCAL YEAR	SHEET NO.	TOTAL SHEETS
HAWAII	HAW.	560A-01-99M	1999	13	23

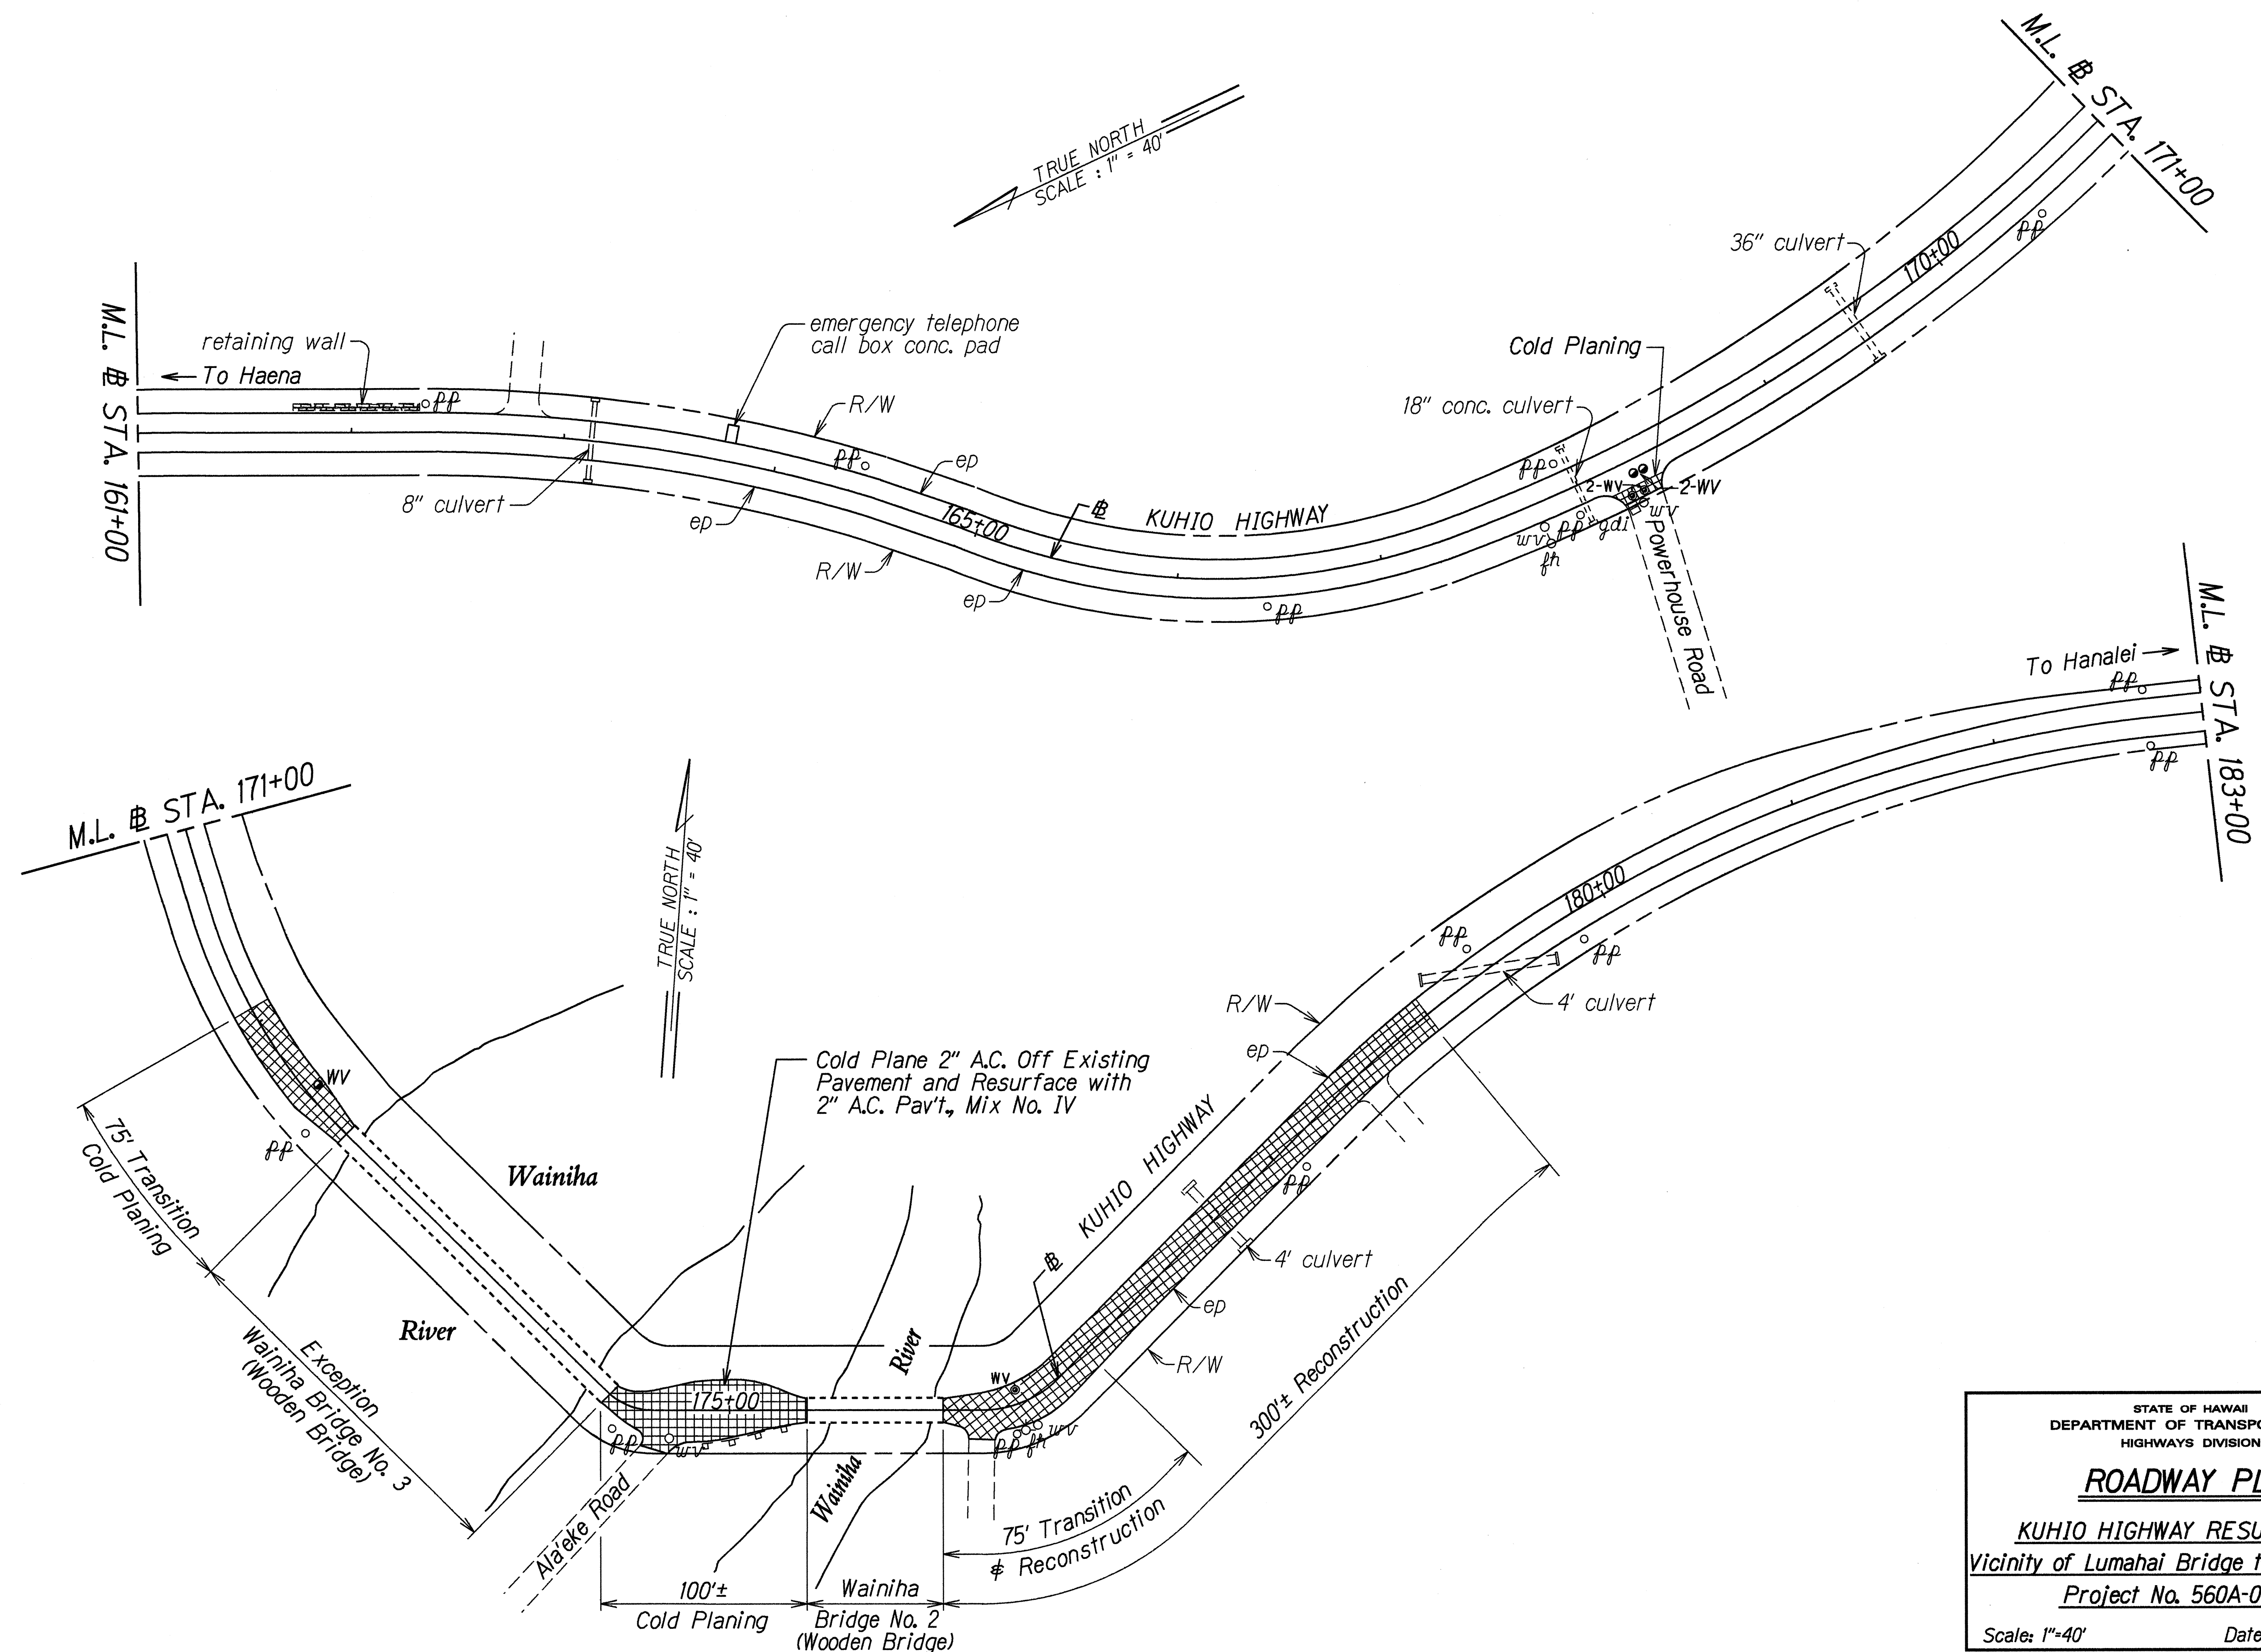

ORIGINAL PLAN	DATE	2-10-99
SURVEY PLOTTED BY	DESIGNED BY	R. ACOD
NOTED BY	CHECKED BY	gumapal
QUANTITIES BY		
CHECKED BY		

STATE OF HAWAII
DEPARTMENT OF TRANSPORTATION
HIGHWAYS DIVISION

ROADWAY PLAN

KUHIO HIGHWAY RESURFACING
Vicinity of Lumahai Bridge to Alealea Road
Project No. 560A-01-99M

Scale: 1"=40' Date: February, 1999

SHEET No. 4 OF 5 SHEETS

