FED. ROAD DIST. NO.	STATE	PROJ. NO.	FISCAL YEAR	SHEET NO.	TOTAL SHEETS
HAWAII	HAW.	560A-01-99M	1999	21	23

	TRAFFIC SIG	SN SUMMARY	Y		
		QUANTITY			
SIGN NO.	MESSAGE			GREATER TH	HAN 10 SQ. FT.
		W/POST	W/O POST	W/POSTS	W/O POSTS
I-11	TO ON COMING TRAFFIC		6		
R07	SCHOOL BUS STOP	2			
R1-1	STOP	9			
R1-2	YIELD	6			
R2-1(25)	SPEED LIMIT 25			3	
R7-107	NO PARKING BUS STOP	1			
R12-1(8)	WEIGHT LIMIT 8 TONS	4			
R19-1	NO DIVING FROM BRIDGE	4			
R19-5	WALK BIKES ACROSS BRIDGE	3	1		
W1-1(R)		1			
W1-1(L)		1			
W1-5(R)	<b>\$</b>	1			
W3-2a		6			
W5-3	ONE LANE BRIDGE	9			
W5-3a(1/4)	1/4 MILE 0.4 km		2		
W5-3a(1/2)	1/2 MILE 0.8 km		2		
W13-1(5)	5 MPH		2		
W13-1(10)	10 MPH		2		
W13-1(15)	15 MPH		4		
W14-3	NO PASSING ZONE	4			
	TOTAL	51	19	3	


REFLECTOR MARKER SUMMARY						
	QUANTITY					
TYPE	W/O POST		W/ FLEXIBLE POST		W/ STEEL POST	
	YELLOW	WHITE	YELLOW	WHITE	YELLOW	WHITE
RM-2		***************************************		25		5
* <i>RM-3</i>	60		42	***************************************	4	***************************************
RM-4	4	-		***************************************	12	
**OM, Type II	70				12	Maria de la companio del companio de la companio de la companio del companio de la companio del la companio del la companio de la companio del la companio de la companio de la companio del la companio del la companio de la companio del la compani

- \*All Reflector Markers (RM-3) installed on regulatory, warning, construction and other traffic signs shall be paid under Contract Item No. 621.4131 Reflector Marker (RM-3) Without Post.
- \*\*Install Object Marker (OM-II) w/o steel post on all utility poles that are located within 30 feet of the edge of paved shoulder.

  Install Object Marker (OM-II) w/steel post at terminal end of guardrails.

MILEPOST MARKER SUMMARY						
SIGN NO	D. AND	QUANTITY				
MESS	AGE	W/POST	W/O POST			
D10-1 D10-7	7 560	1				
D10-1 D10-7	8 560	1				
T	OTAL	2	0			

Note: All Mile Post Markers shall be installed bi-directionally

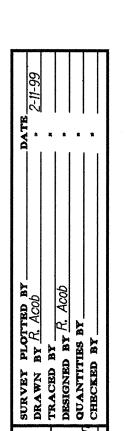

	CONSTRUCTION SIGN SUMMARY					
SIGN NO.	MESSAGE	W/POSTS	W/O POST			
CW20-1A(d)	ROAD WORK AHEAD	2				
CG20-2A	END ROAD WORK	2				
	TOTAL	4	0			

STATE OF HAWAII
DEPARTMENT OF TRANSPORTATION
HIGHWAYS DIVISION

## TRAFFIC SUMMARIES

KUHIO HIGHWAY RESURFACING
Vicinity of Lumahai Bridge to Alealea Road
Project No. 560A-01-99M

Date: February, 1999

SHEET No. 1 OF 1 SHEETS