



FED. ROAD DIST. NO.	STATE	PROJ. NO.	FISCAL YEAR	SHEET NO.	TOTAL SHEETS
HAWAII	HAW.	560A-02-12	2012	23	36

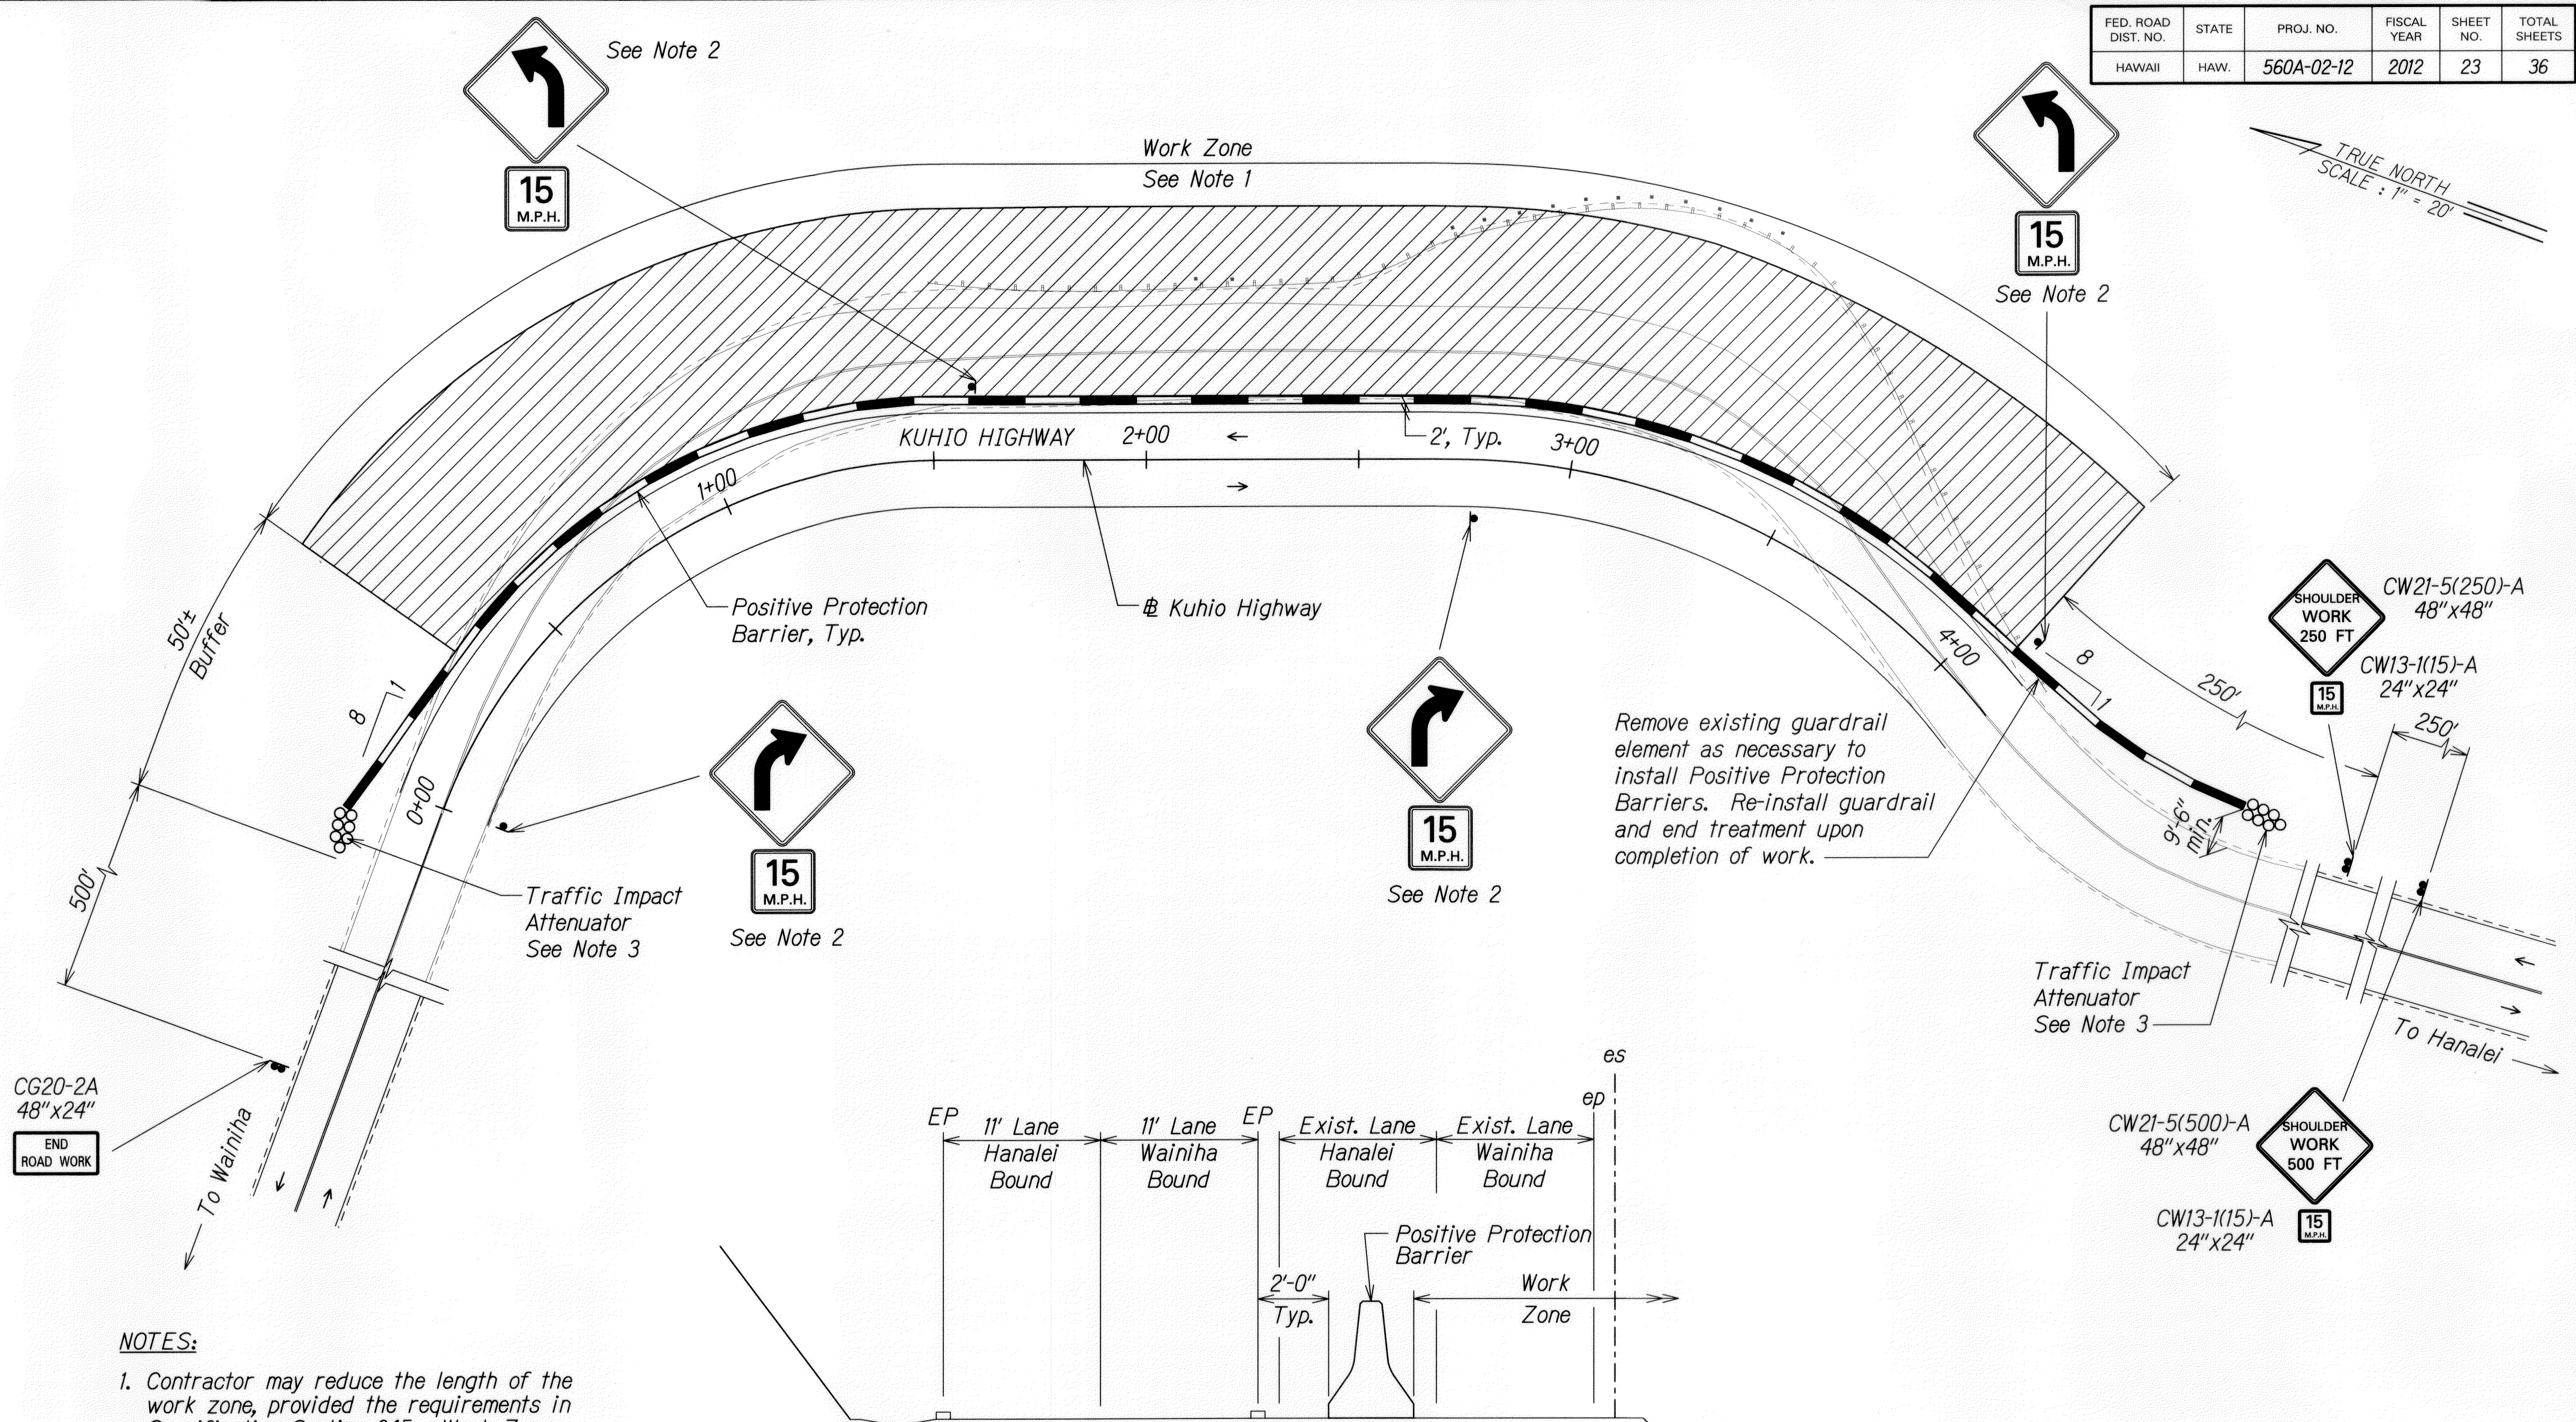

- NOTES:**
- Contractor may reduce the length of the work zone, provided the requirements in Specification Section 645 - Work Zone Traffic Control, Standard Plan TE-43, and AASHTO's Roadside Design Guide are met.
 - Contractor shall install permanent warning signs shown on signing and pavement marking plan prior to implementing Phase 2 traffic control plan.
 - Terminal Impact Attenuator shall meet NCHRP 350 Test Level 2 criteria at a minimum.

SECTION (LOOKING DOWNSTATION)
Not To Scale

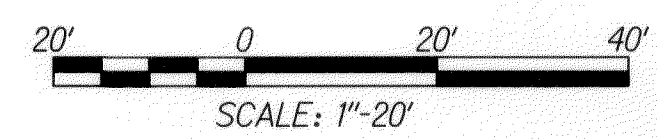

STATE OF HAWAII
DEPARTMENT OF TRANSPORTATION
HIGHWAYS DIVISION

**TRAFFIC CONTROL PLAN
PHASE 2**

KUHIO HIGHWAY EMERGENCY SLOPE REPAIRS
Vicinity of Lumahai
Project No. 560A-02-12
Scale: 1"=20' Date: Oct. 17, 2011

SHEET No. C7.4 OF 18 SHEETS

THIS WORK WAS PREPARED BY ME
OR UNDER MY SUPERVISION.

[Signature] 04/30/12
SIGNATURE EXPIRATION DATE
OF THE LICENSE