


FED. ROAD DIST. NO.	STATE	PROJ. NO.	FISCAL YEAR	SHEET NO.	TOTAL SHEETS
HAWAII	HAW.	560A-02-09M	2009	7	18

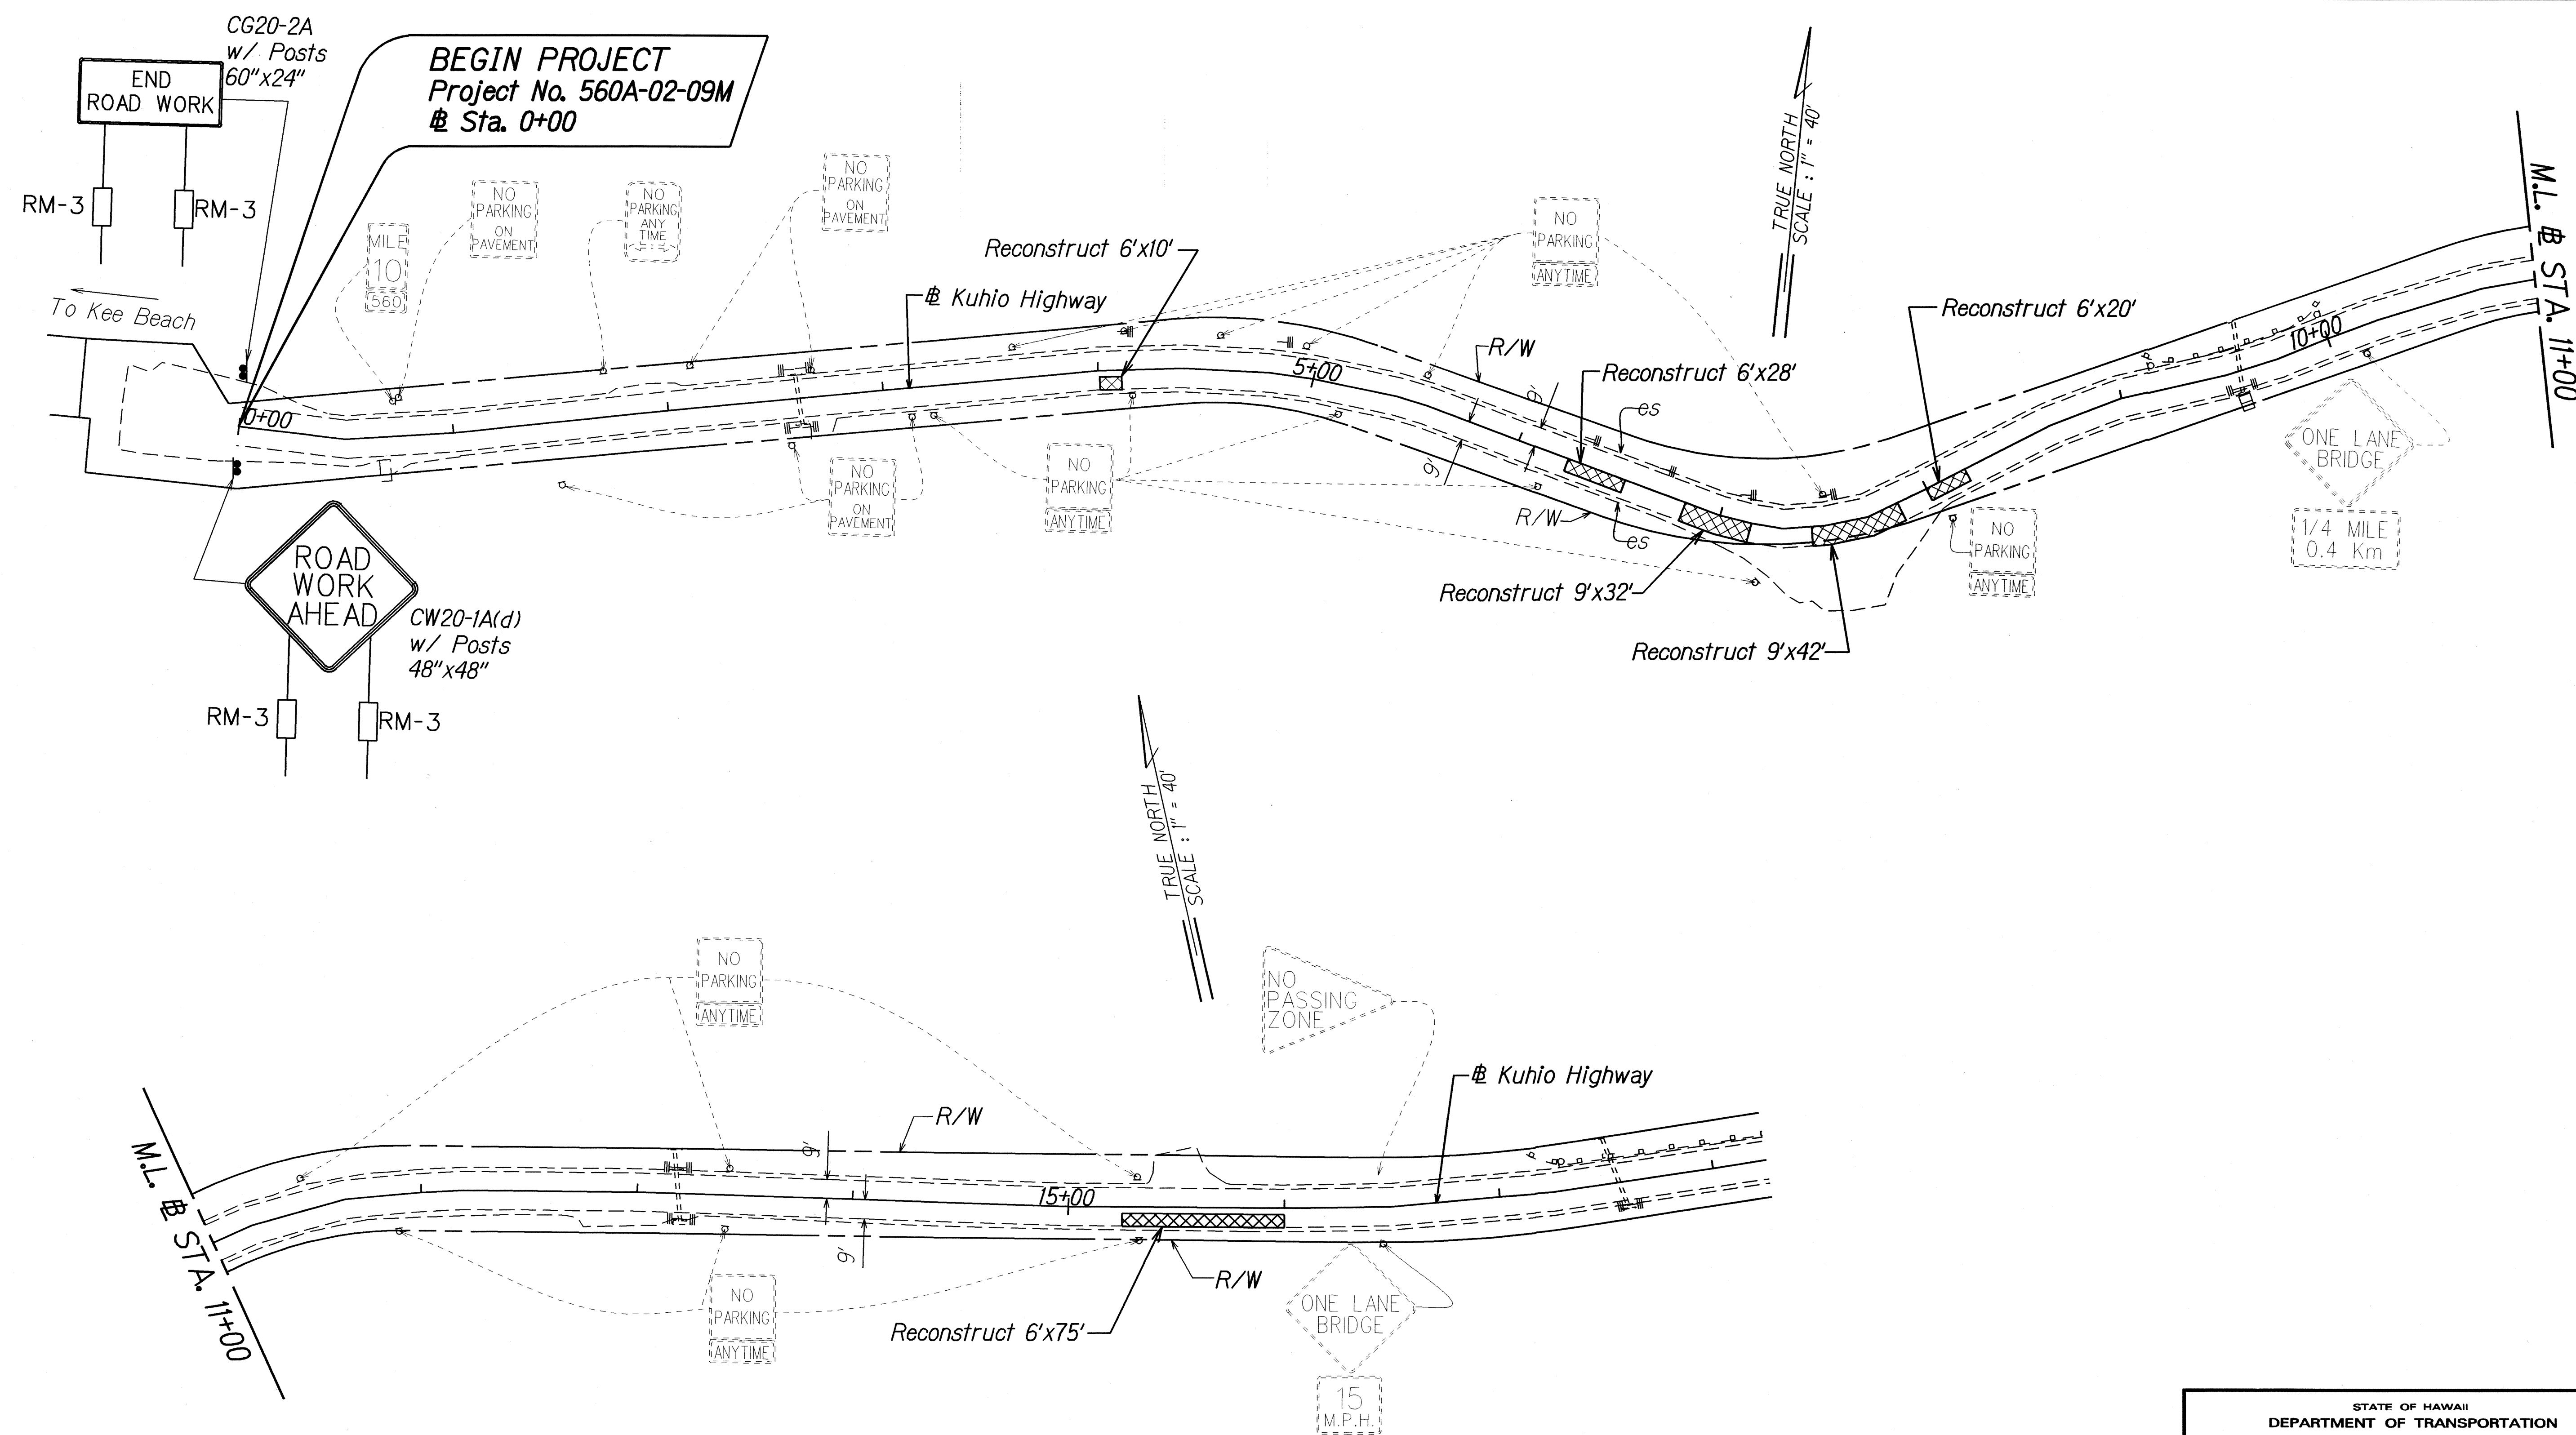

SURVEY PLOTTED BY	DATE
DRAWN BY	05/09
TRACED BY	
CHECKED BY	
ORIGINAL PLAN	
NOTE BOOK	
CHECKED BY	

STATE OF HAWAII
DEPARTMENT OF TRANSPORTATION
HIGHWAYS DIVISION

ROADWAY PLAN

KUHIO HIGHWAY

PAVEMENT RECONSTRUCTION & DRAINAGE IMPROVEMENTS


Haena to Princeville

Project No. 560A-02-09M

Scale: 1" = 40' Date: May 2009

SHEET No. 1 OF 8 SHEETS

FED. ROAD DIST. NO.	STATE	PROJ. NO.	FISCAL YEAR	SHEET NO.	TOTAL SHEETS
HAWAII	HAW.	560A-02-09M	2009	9	18

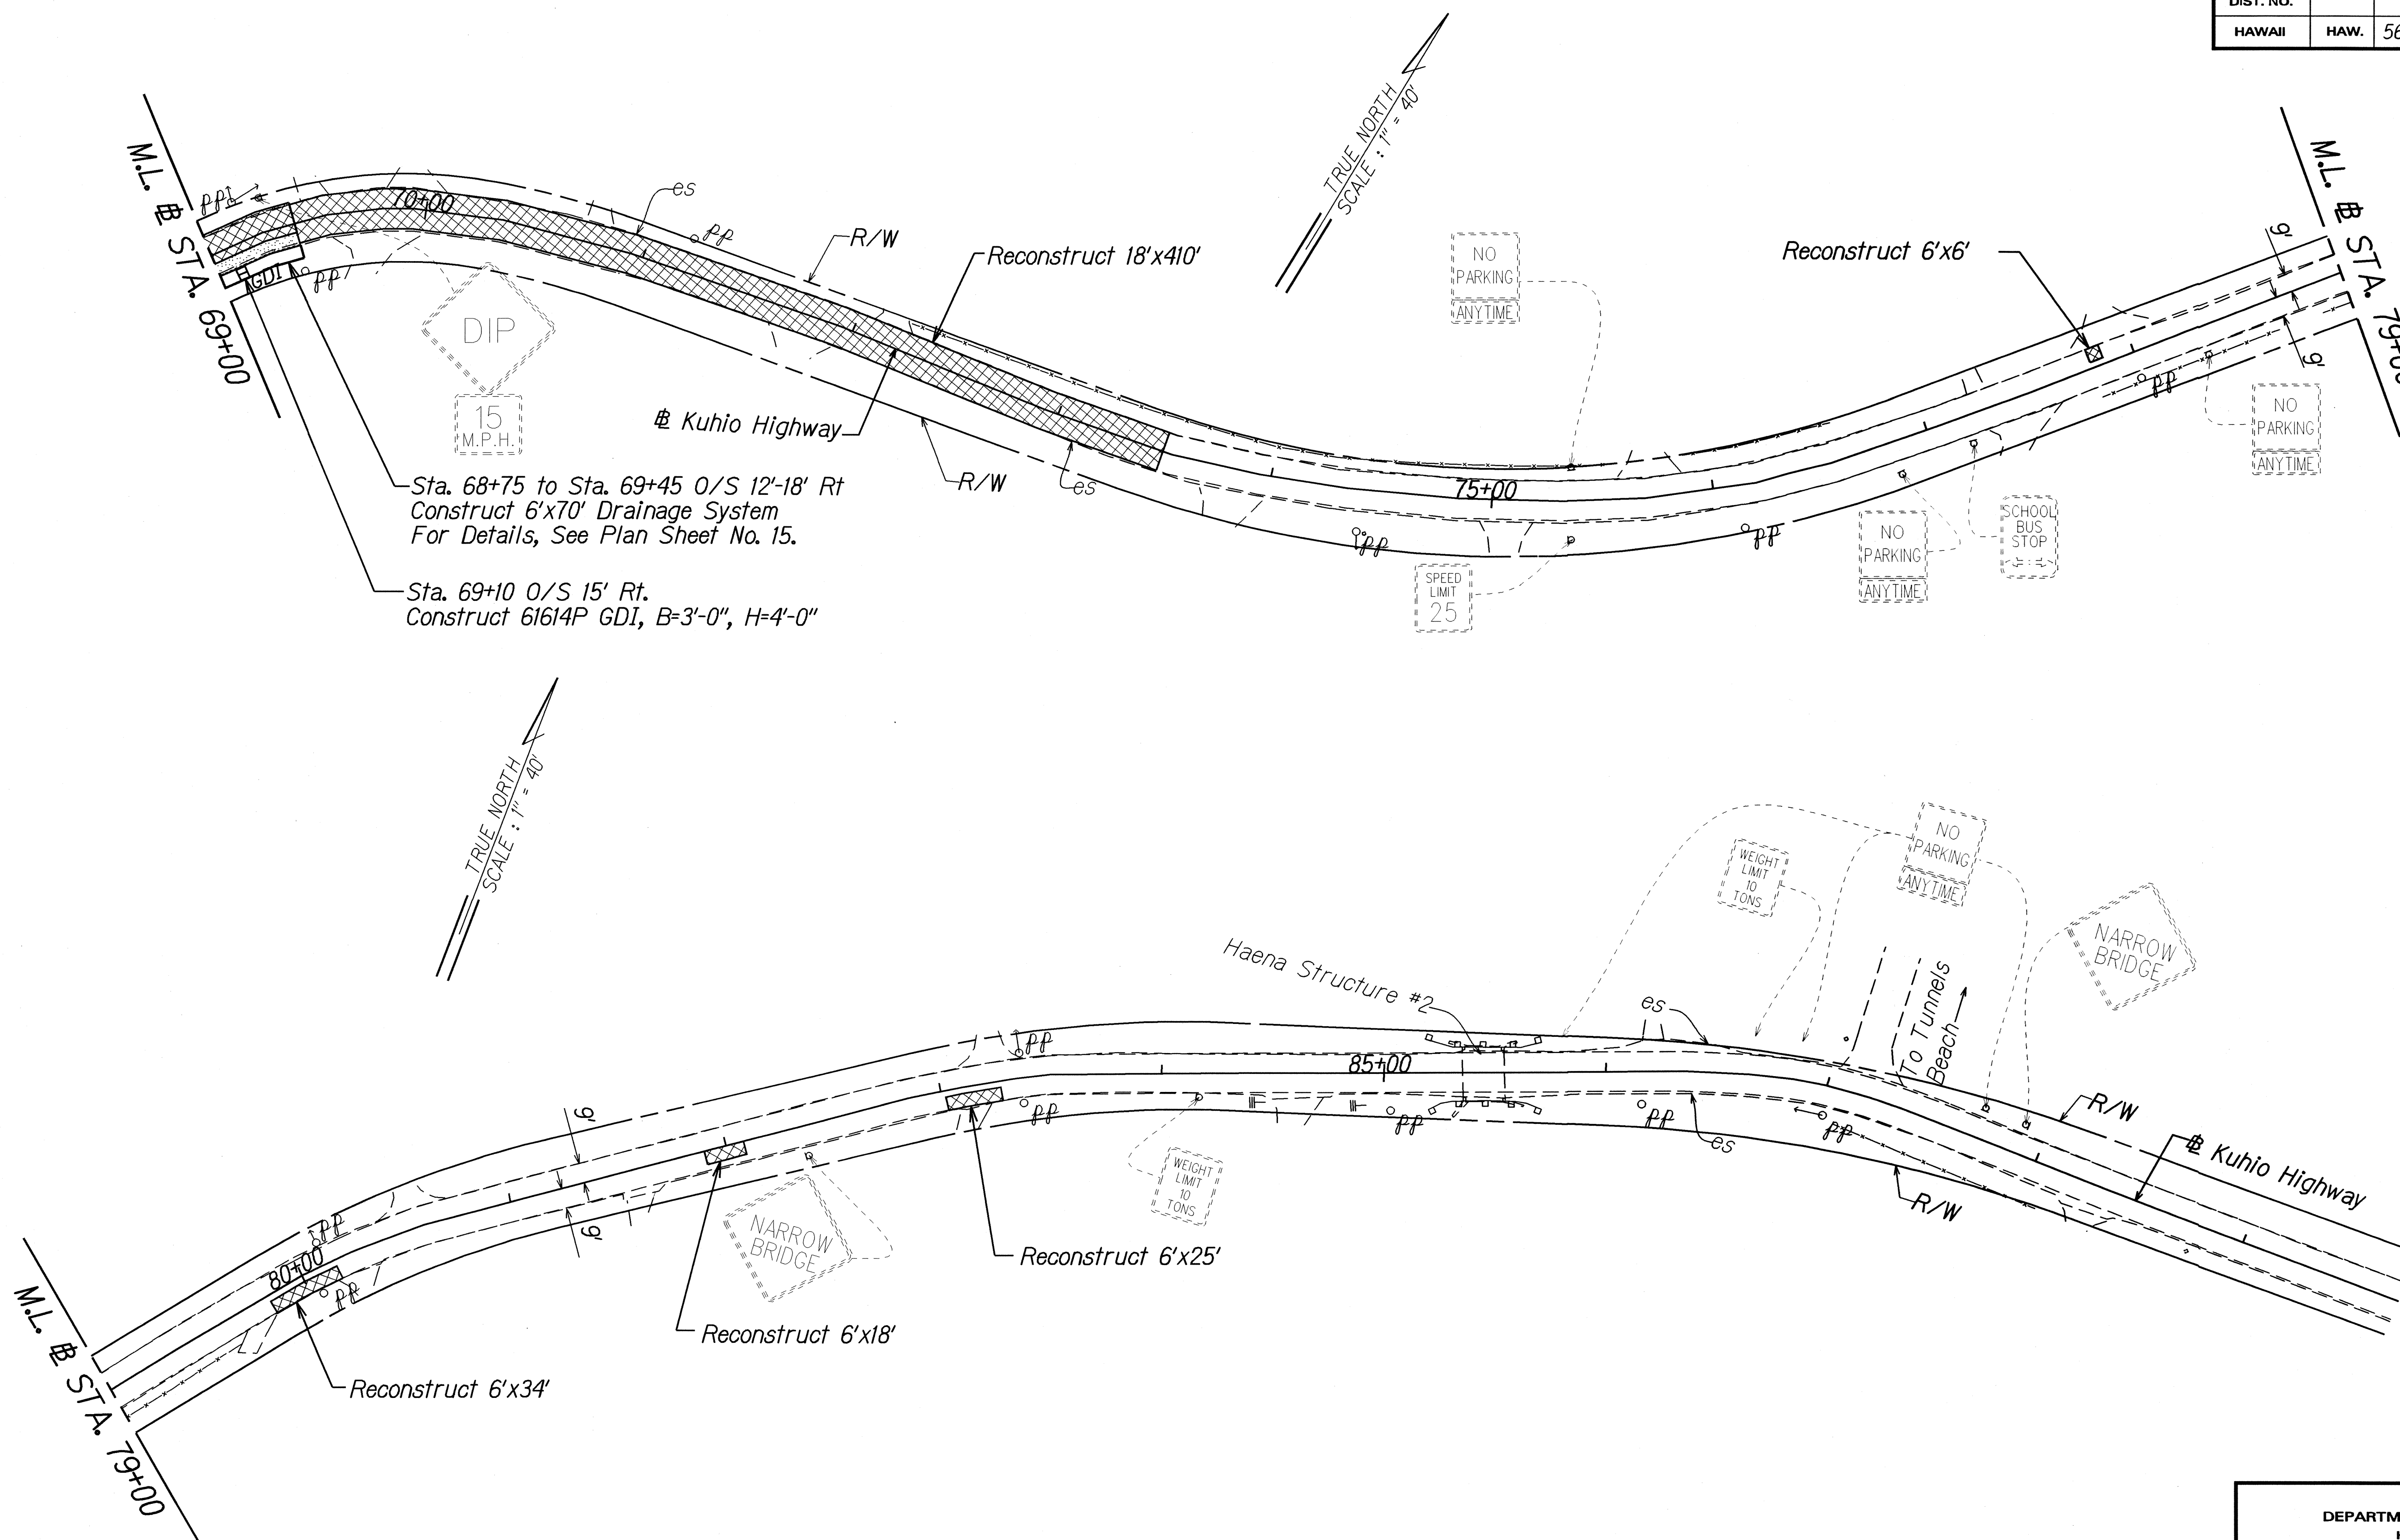

ORIGINAL PLAN	DATE
SURVEY PLOTTED BY	
DRAWN BY	
TRACED BY	
CHECKED BY	
NOTED BY	
QUANTITIES BY	
CHECKED BY	

STATE OF HAWAII
DEPARTMENT OF TRANSPORTATION
HIGHWAYS DIVISION

ROADWAY PLAN

KUHIO HIGHWAY

PAVEMENT RECONSTRUCTION & DRAINAGE IMPROVEMENTS



Haena to Princeville

Project No. 560A-02-09M

Scale: 1"=40' Date: May 2009

SHEET No. 3 OF 8 SHEETS

FED. ROAD DIST. NO.	STATE	PROJ. NO.	FISCAL YEAR	SHEET NO.	TOTAL SHEETS
HAWAII	HAW.	560A-02-09M	2009	10	18

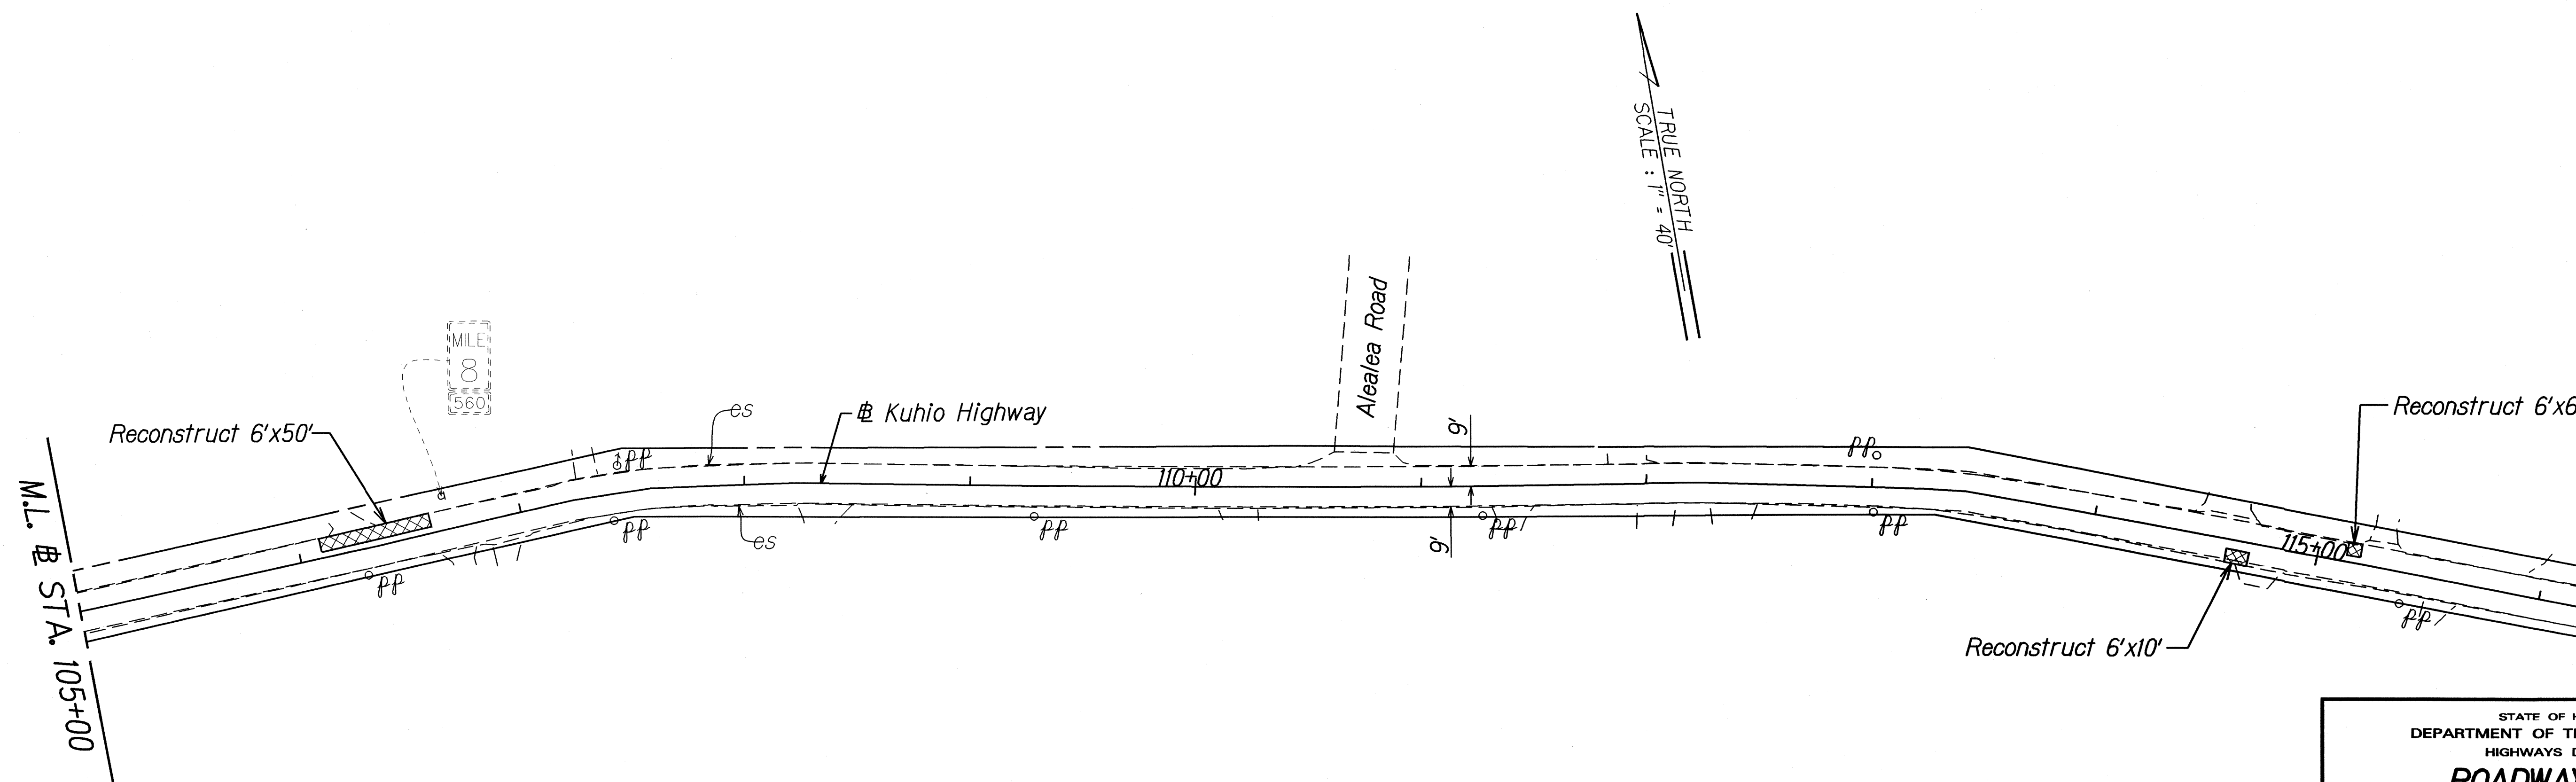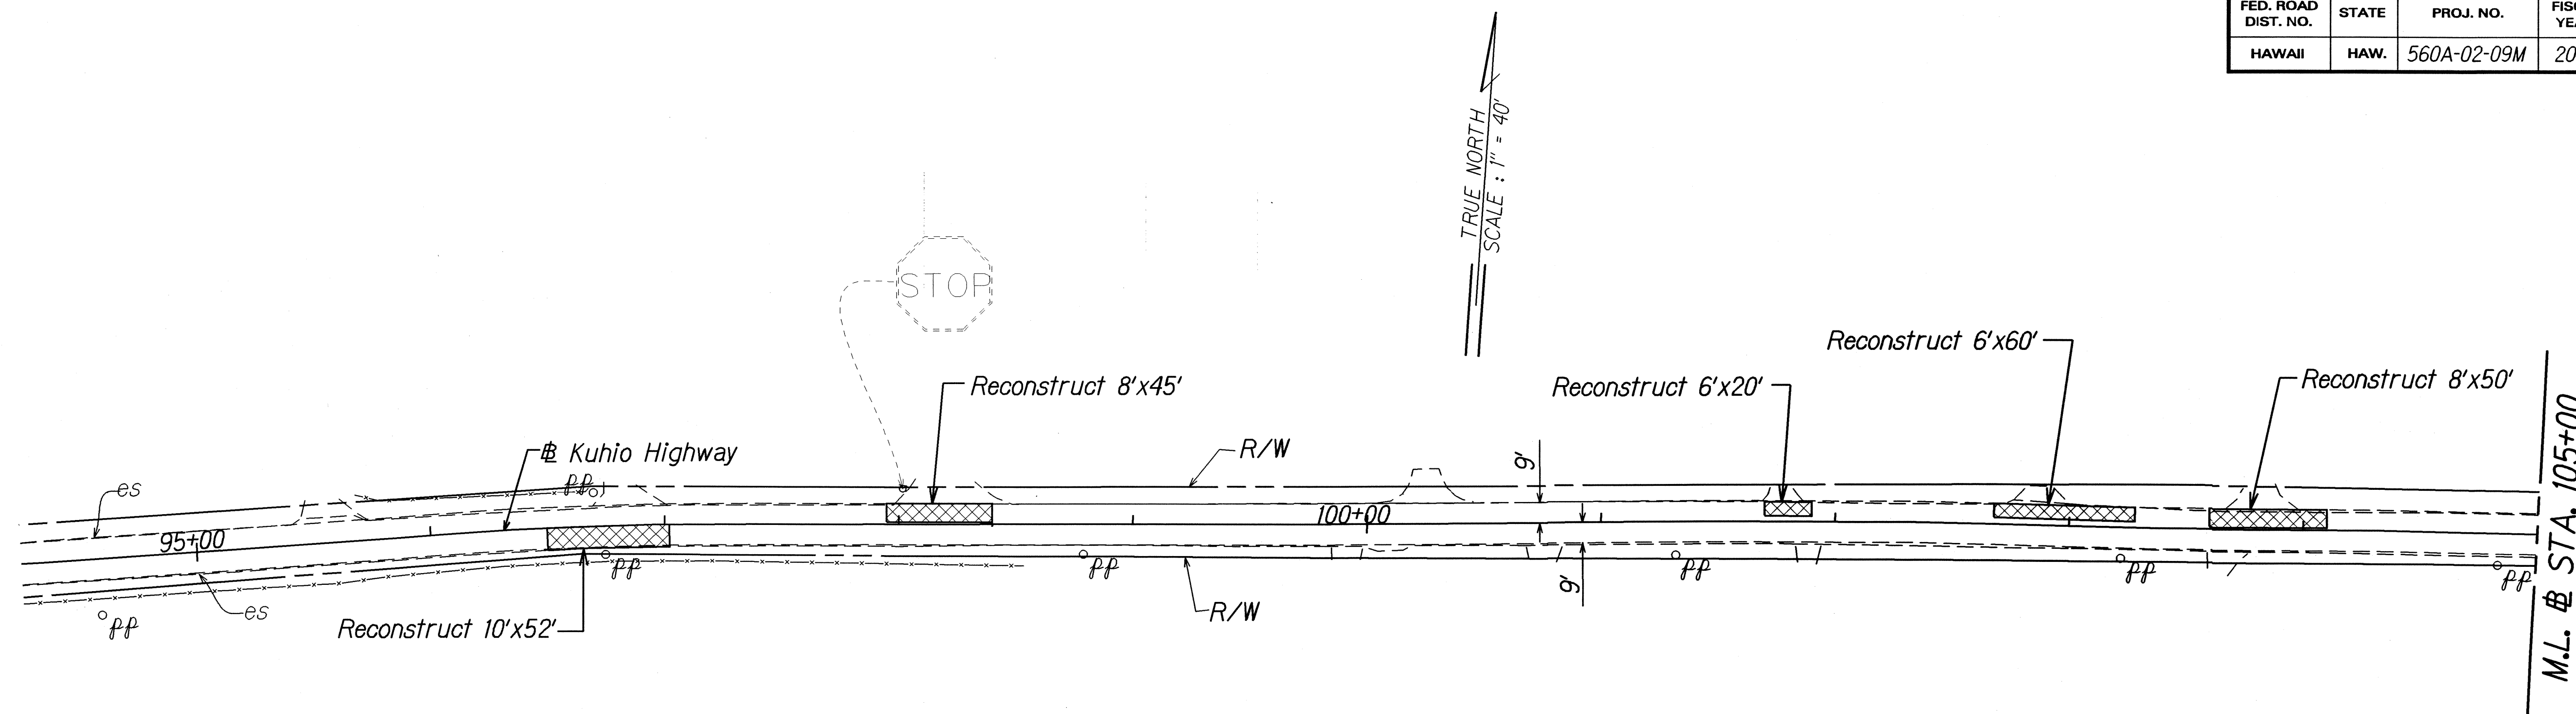

ORIGINAL PLAN	DATE
SURVEY PLOTTED BY	
DRAWN BY	
TRACED BY	
CHECKED BY	
NOTED BY	
QUANTITIES BY	
CHECKED BY	

STATE OF HAWAII
DEPARTMENT OF TRANSPORTATION
HIGHWAYS DIVISION

ROADWAY PLAN

KUHIO HIGHWAY

PAVEMENT RECONSTRUCTION & DRAINAGE IMPROVEMENTS



Haena to Princeville

Project No. 560A-02-09M

Scale: 1"=40' Date: May 2009

SHEET No. 4 OF 8 SHEETS

FED. ROAD DIST. NO.	STATE	PROJ. NO.	FISCAL YEAR	SHEET NO.	TOTAL SHEETS
HAWAII	HAW.	560A-02-09M	2009	11	18

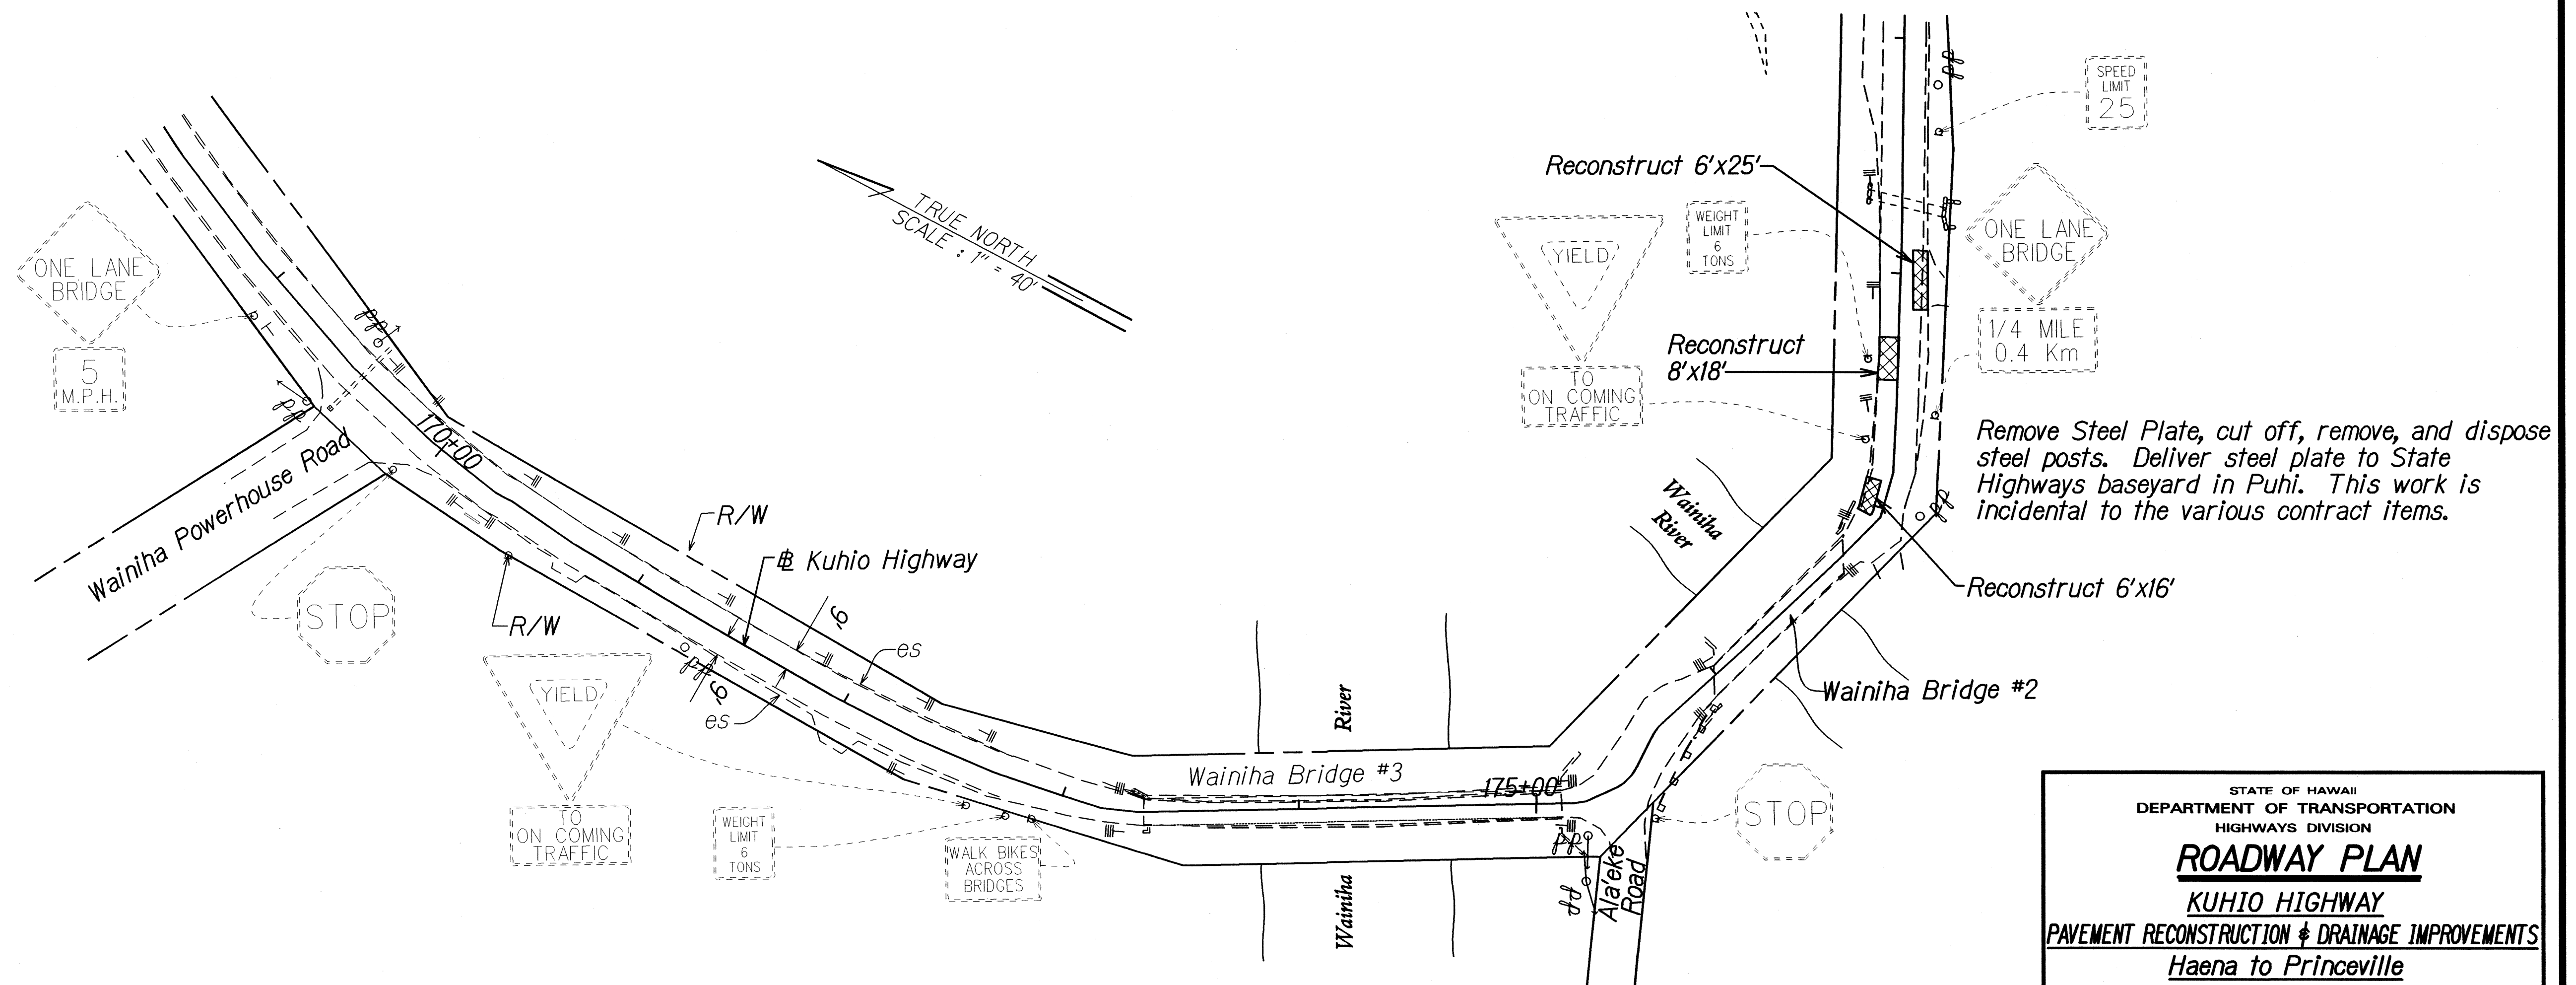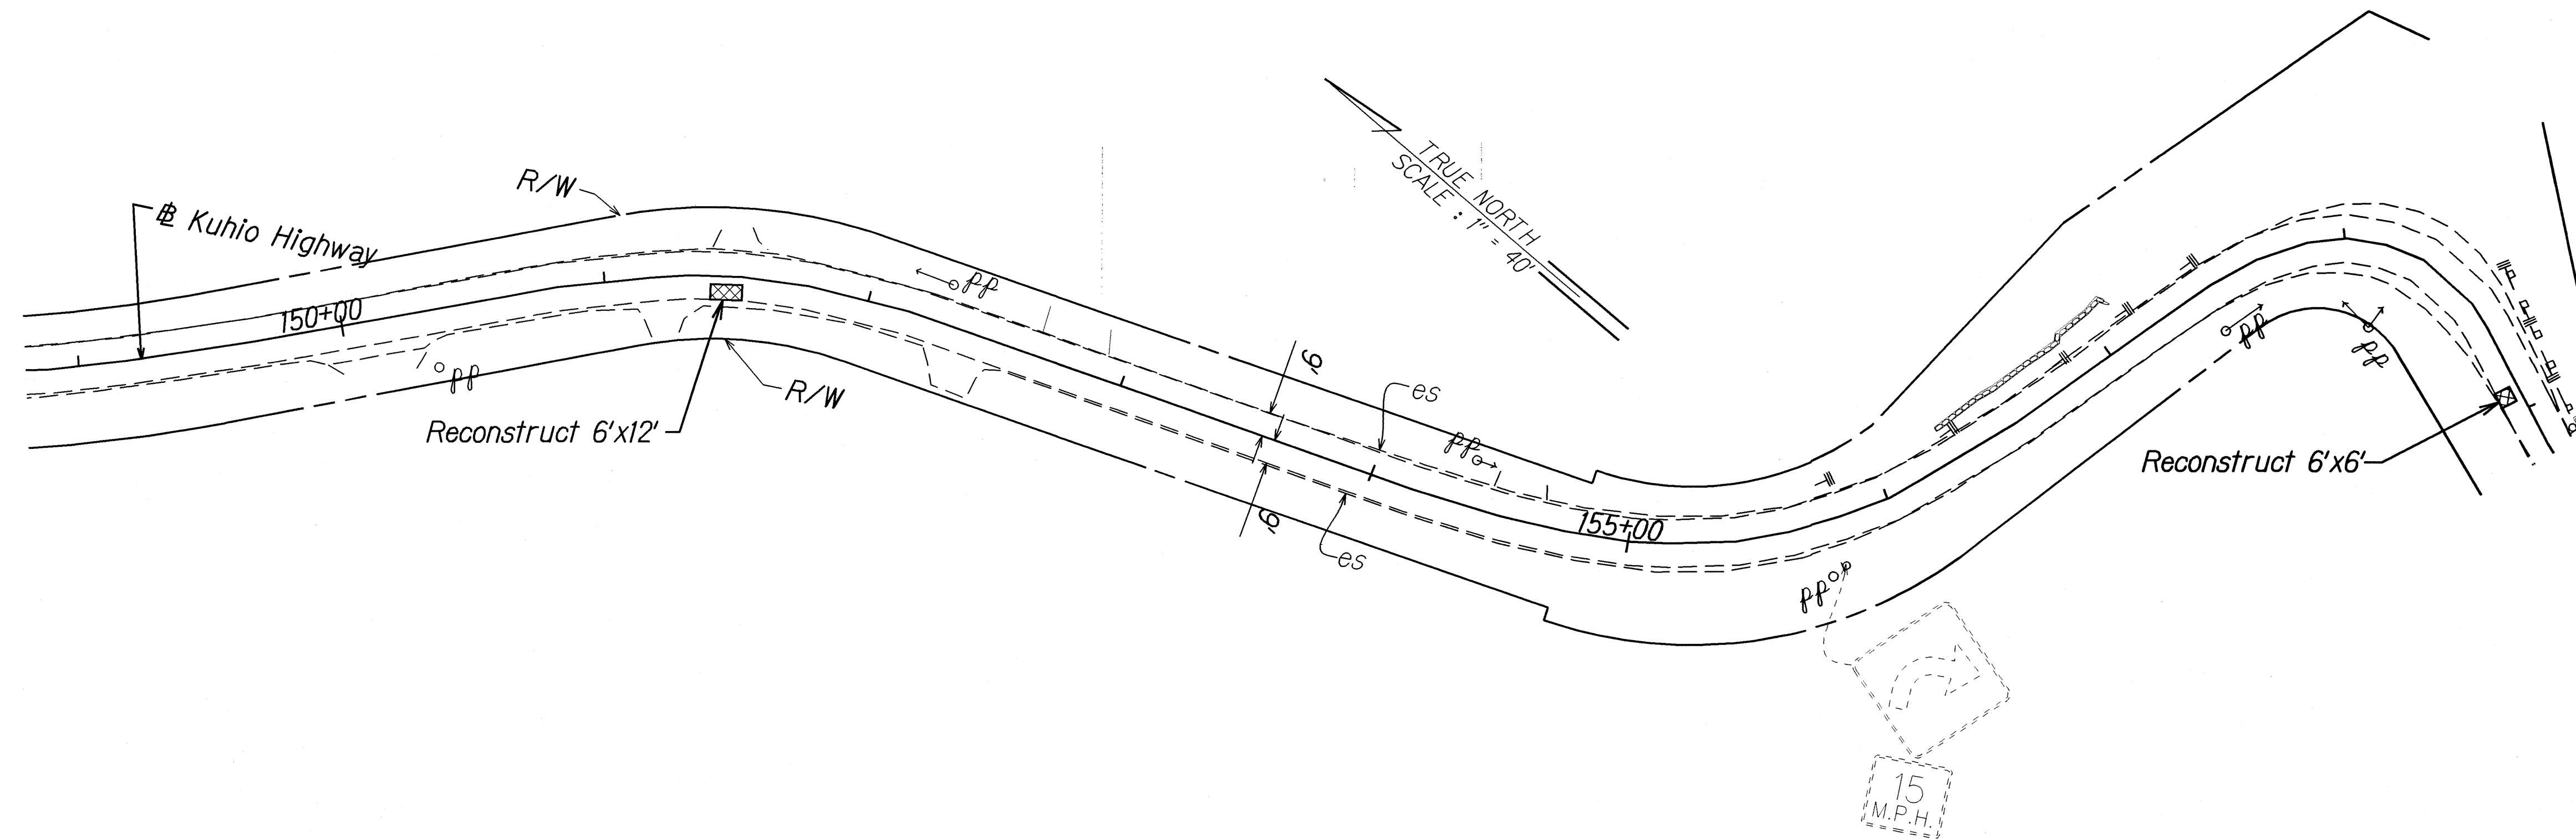

ORIGINAL PLAN	SURVEY PLOTTED BY	DATE
NOTE BOOK	DRAWN BY	
ke2	TRACED BY	
5/10/09	CHECKED BY	


STATE OF HAWAII
DEPARTMENT OF TRANSPORTATION
HIGHWAYS DIVISION

ROADWAY PLAN
KUHIO HIGHWAY
PAVEMENT RECONSTRUCTION & DRAINAGE IMPROVEMENTS
Haena to Princeville
Project No. 560A-02-09M

Scale: 1"=40' Date: May 2009

SHEET No. 5 OF 8 SHEETS

FED. ROAD DIST. NO.	STATE	PROJ. NO.	FISCAL YEAR	SHEET NO.	TOTAL SHEETS
HAWAII	HAW.	560A-02-09M	2009	12	18

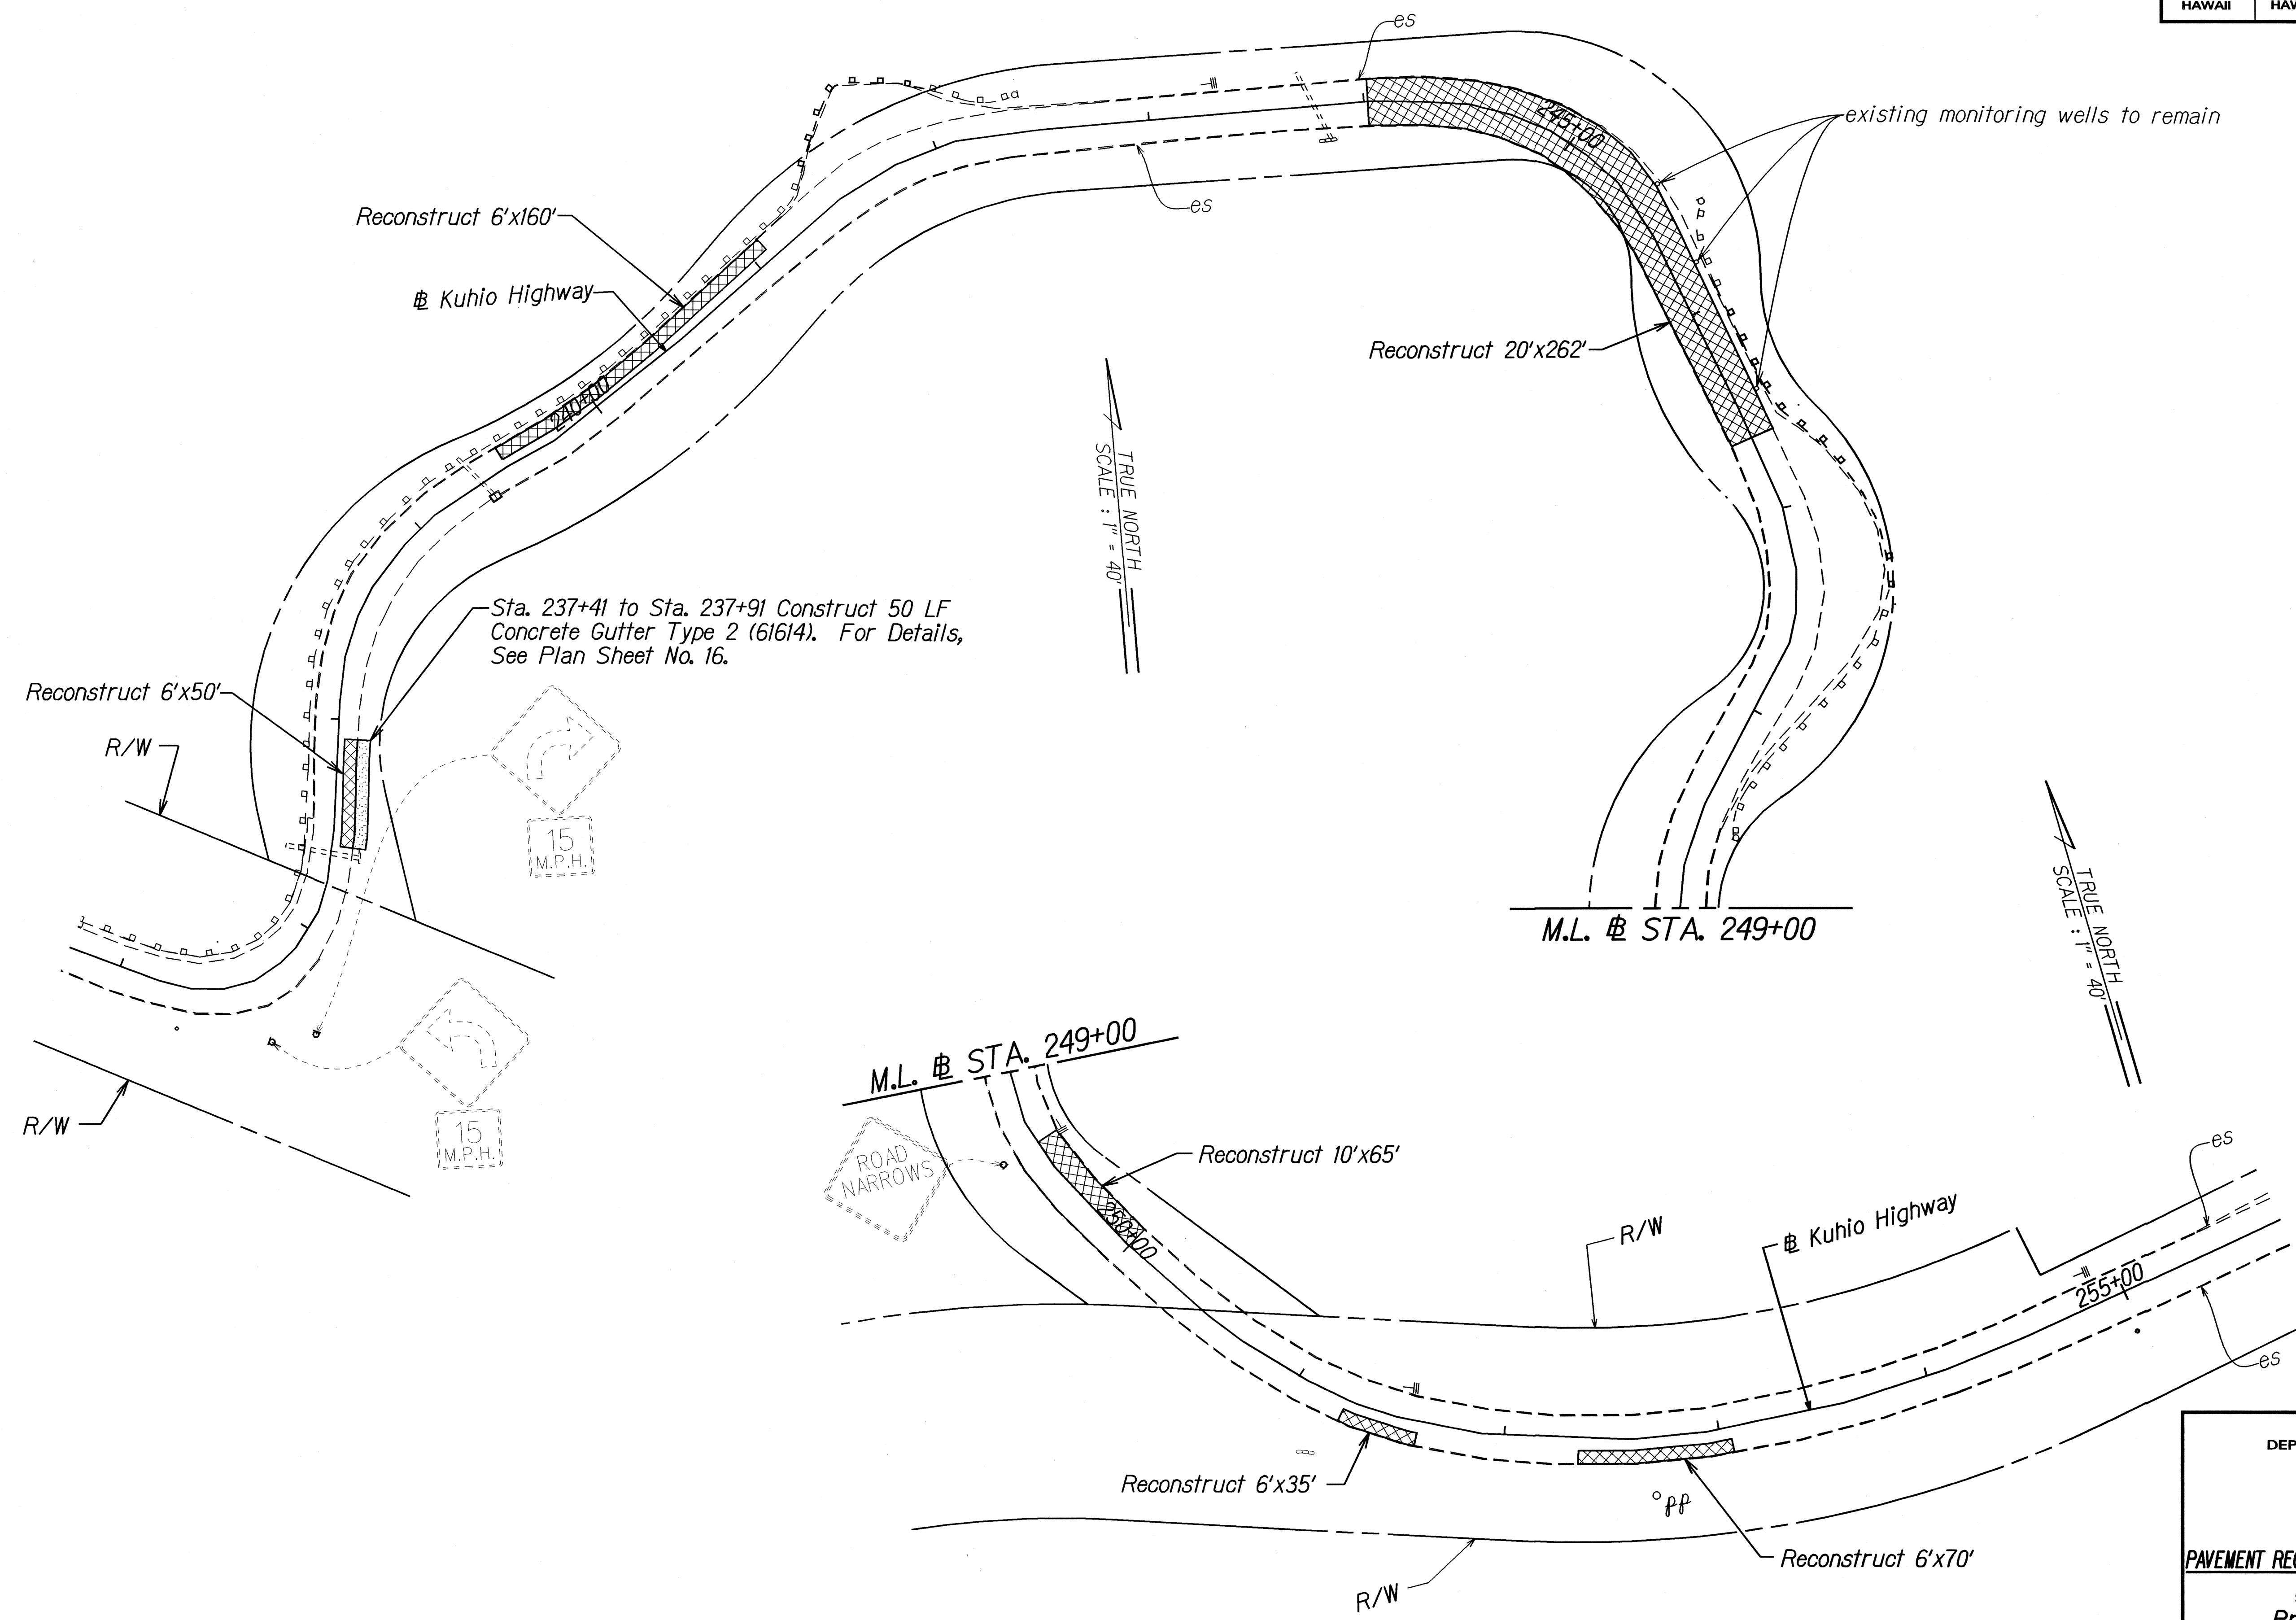

SURVEY PLOTTED BY	DATE
DRAWN BY	
TRACED BY	
CHECKED BY	
ORIGINAL PLAN	
NOTE BOOK	
CHECKED BY	

STATE OF HAWAII
DEPARTMENT OF TRANSPORTATION
HIGHWAYS DIVISION

ROADWAY PLAN

KUHIO HIGHWAY

PAVEMENT RECONSTRUCTION & DRAINAGE IMPROVEMENTS


Haena to Princeville

Project No. 560A-02-09M

Scale: 1"=40' Date: May 2009

SHEET No. 6 OF 8 SHEETS

FED. ROAD DIST. NO.	STATE	PROJ. NO.	FISCAL YEAR	SHEET NO.	TOTAL SHEETS
HAWAII	HAW.	560A-02-09M	2009	13	18

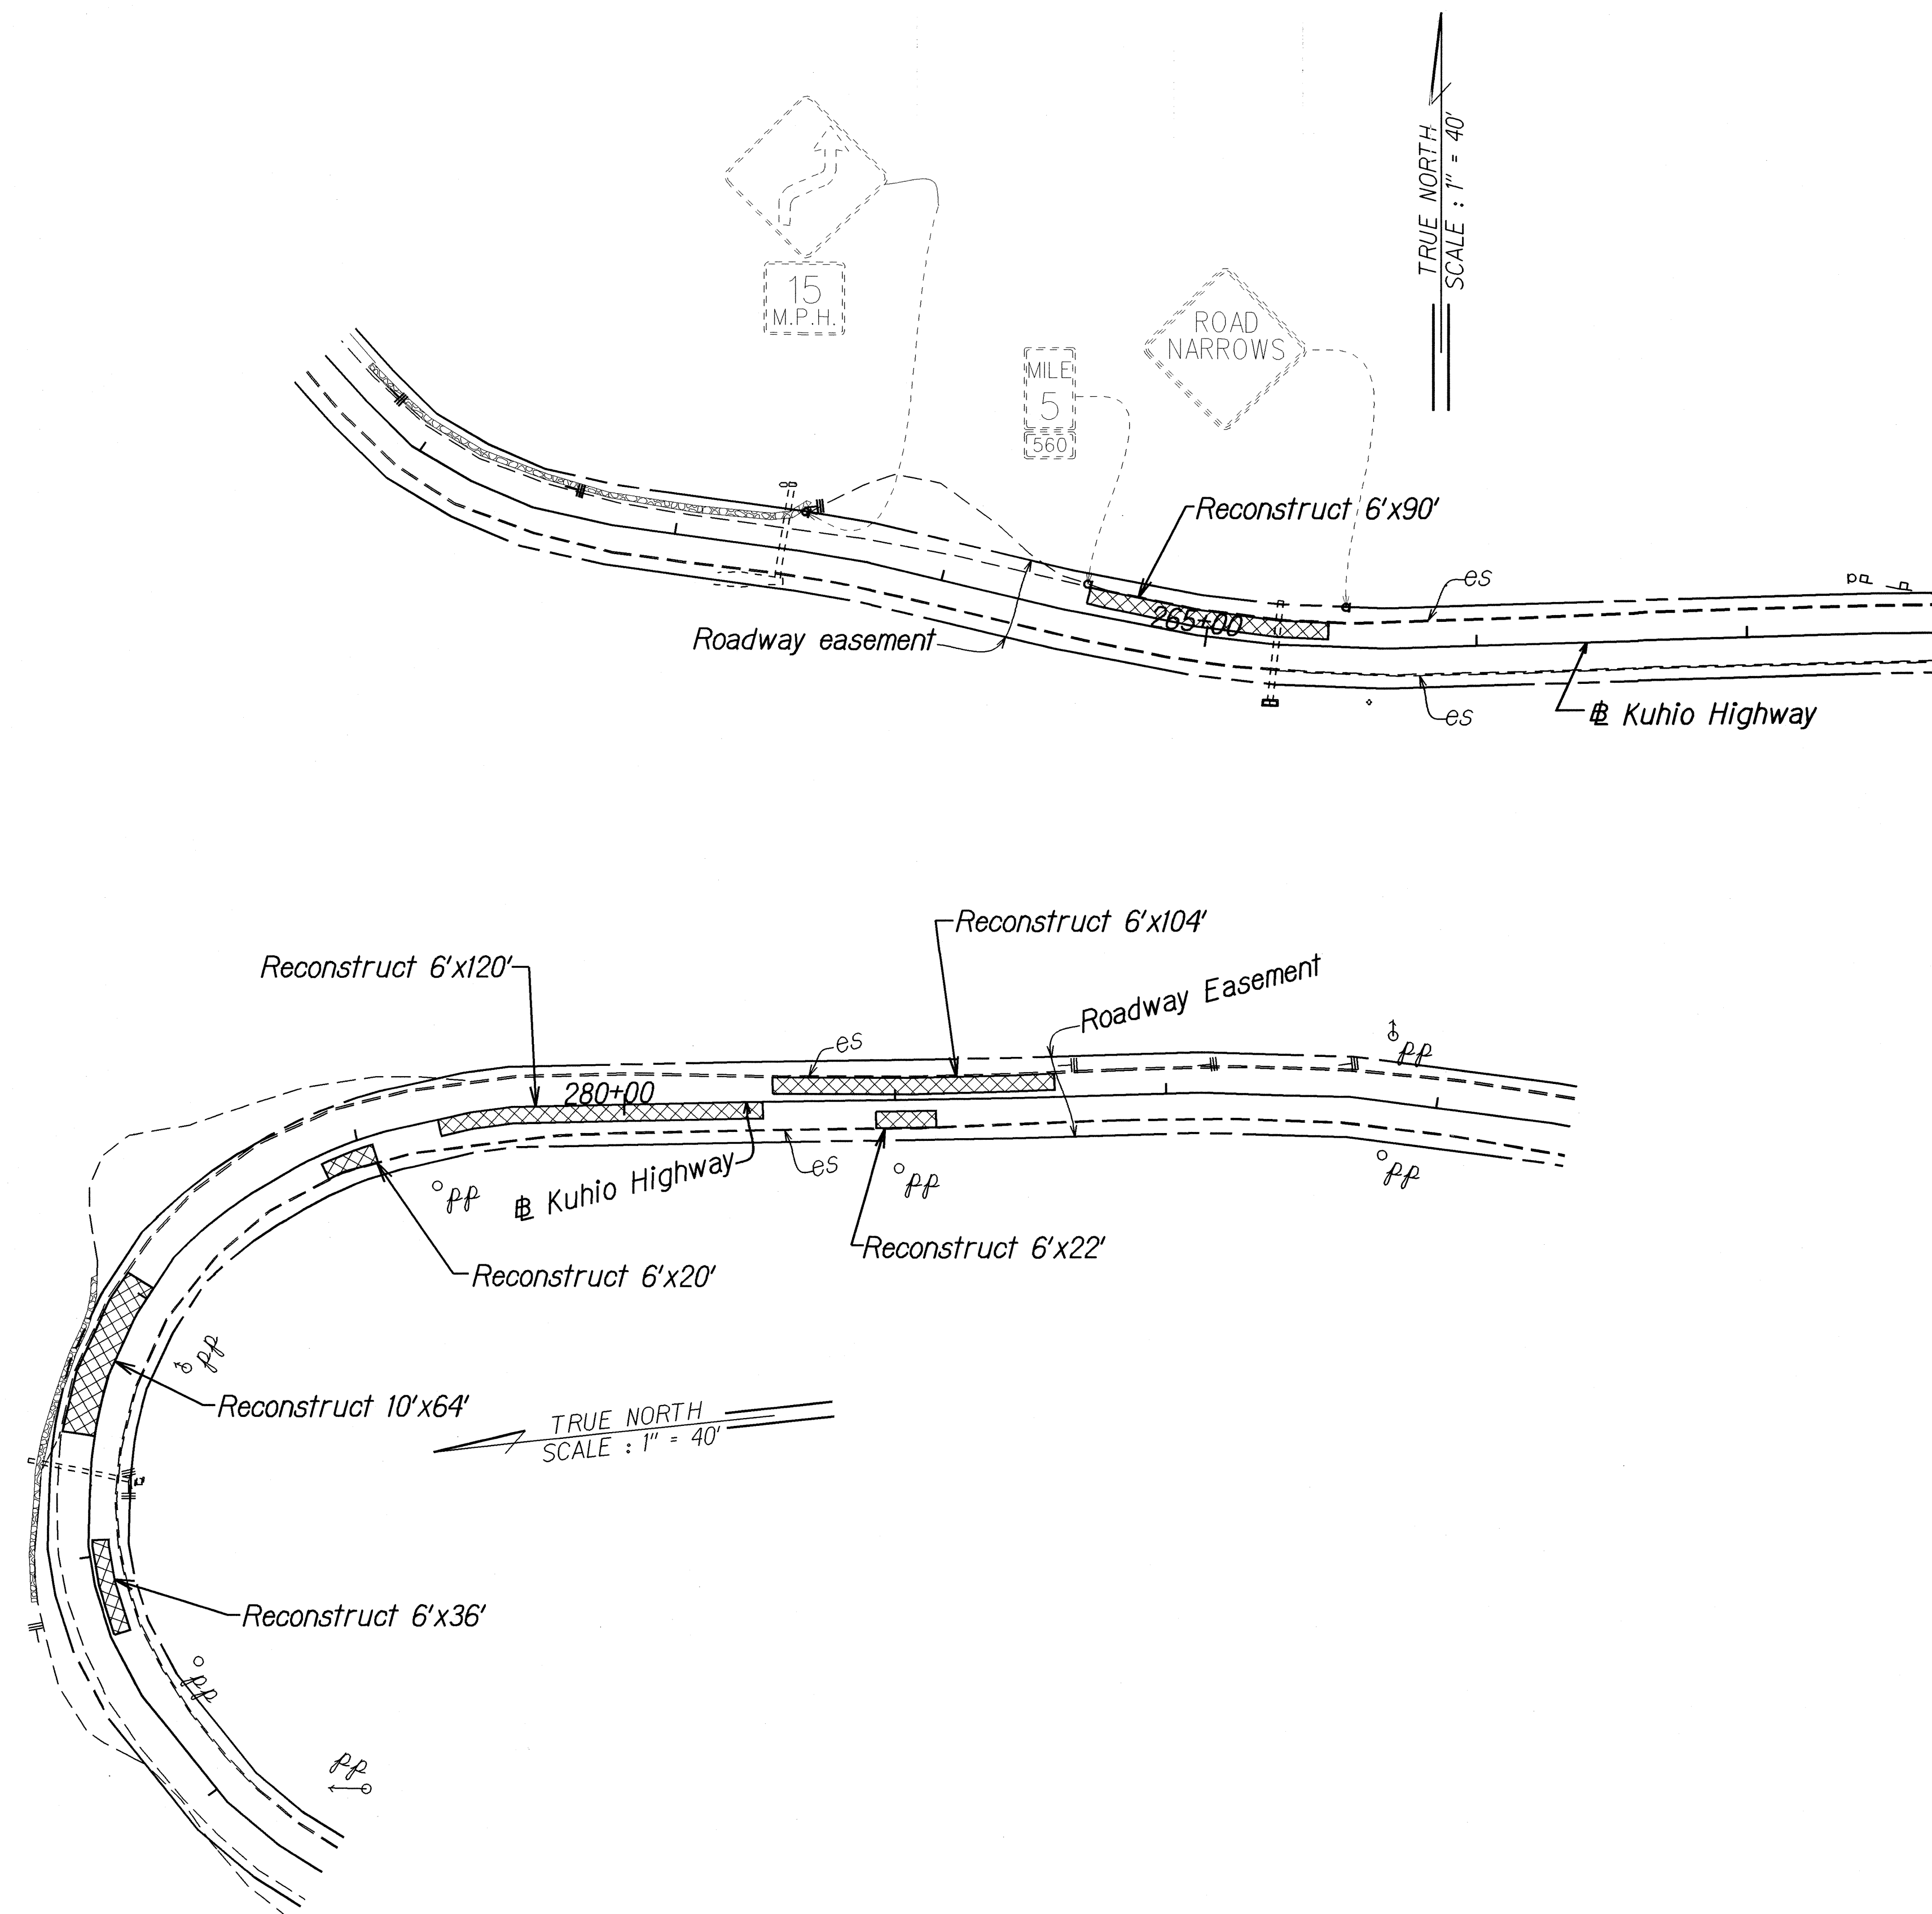

ORIGINAL PLAN	SURVEY PLOTTED BY	DATE
NOTE BOOK	DRAWN BY	X
ke2	TRACED BY	X
skw001.09m	CHECKED BY	X

STATE OF HAWAII
DEPARTMENT OF TRANSPORTATION
HIGHWAYS DIVISION


ROADWAY PLAN

KUHIO HIGHWAY
PAVEMENT RECONSTRUCTION & DRAINAGE IMPROVEMENTS
Haena to Princeville
Project No. 560A-02-09M

Scale: 1"=40' Date: May 2009

SHEET No. 7 OF 8 SHEETS

FED. ROAD DIST. NO.	STATE	PROJ. NO.	FISCAL YEAR	SHEET NO.	TOTAL SHEETS
HAWAII	HAW.	560A-02-09M	2009	14	18

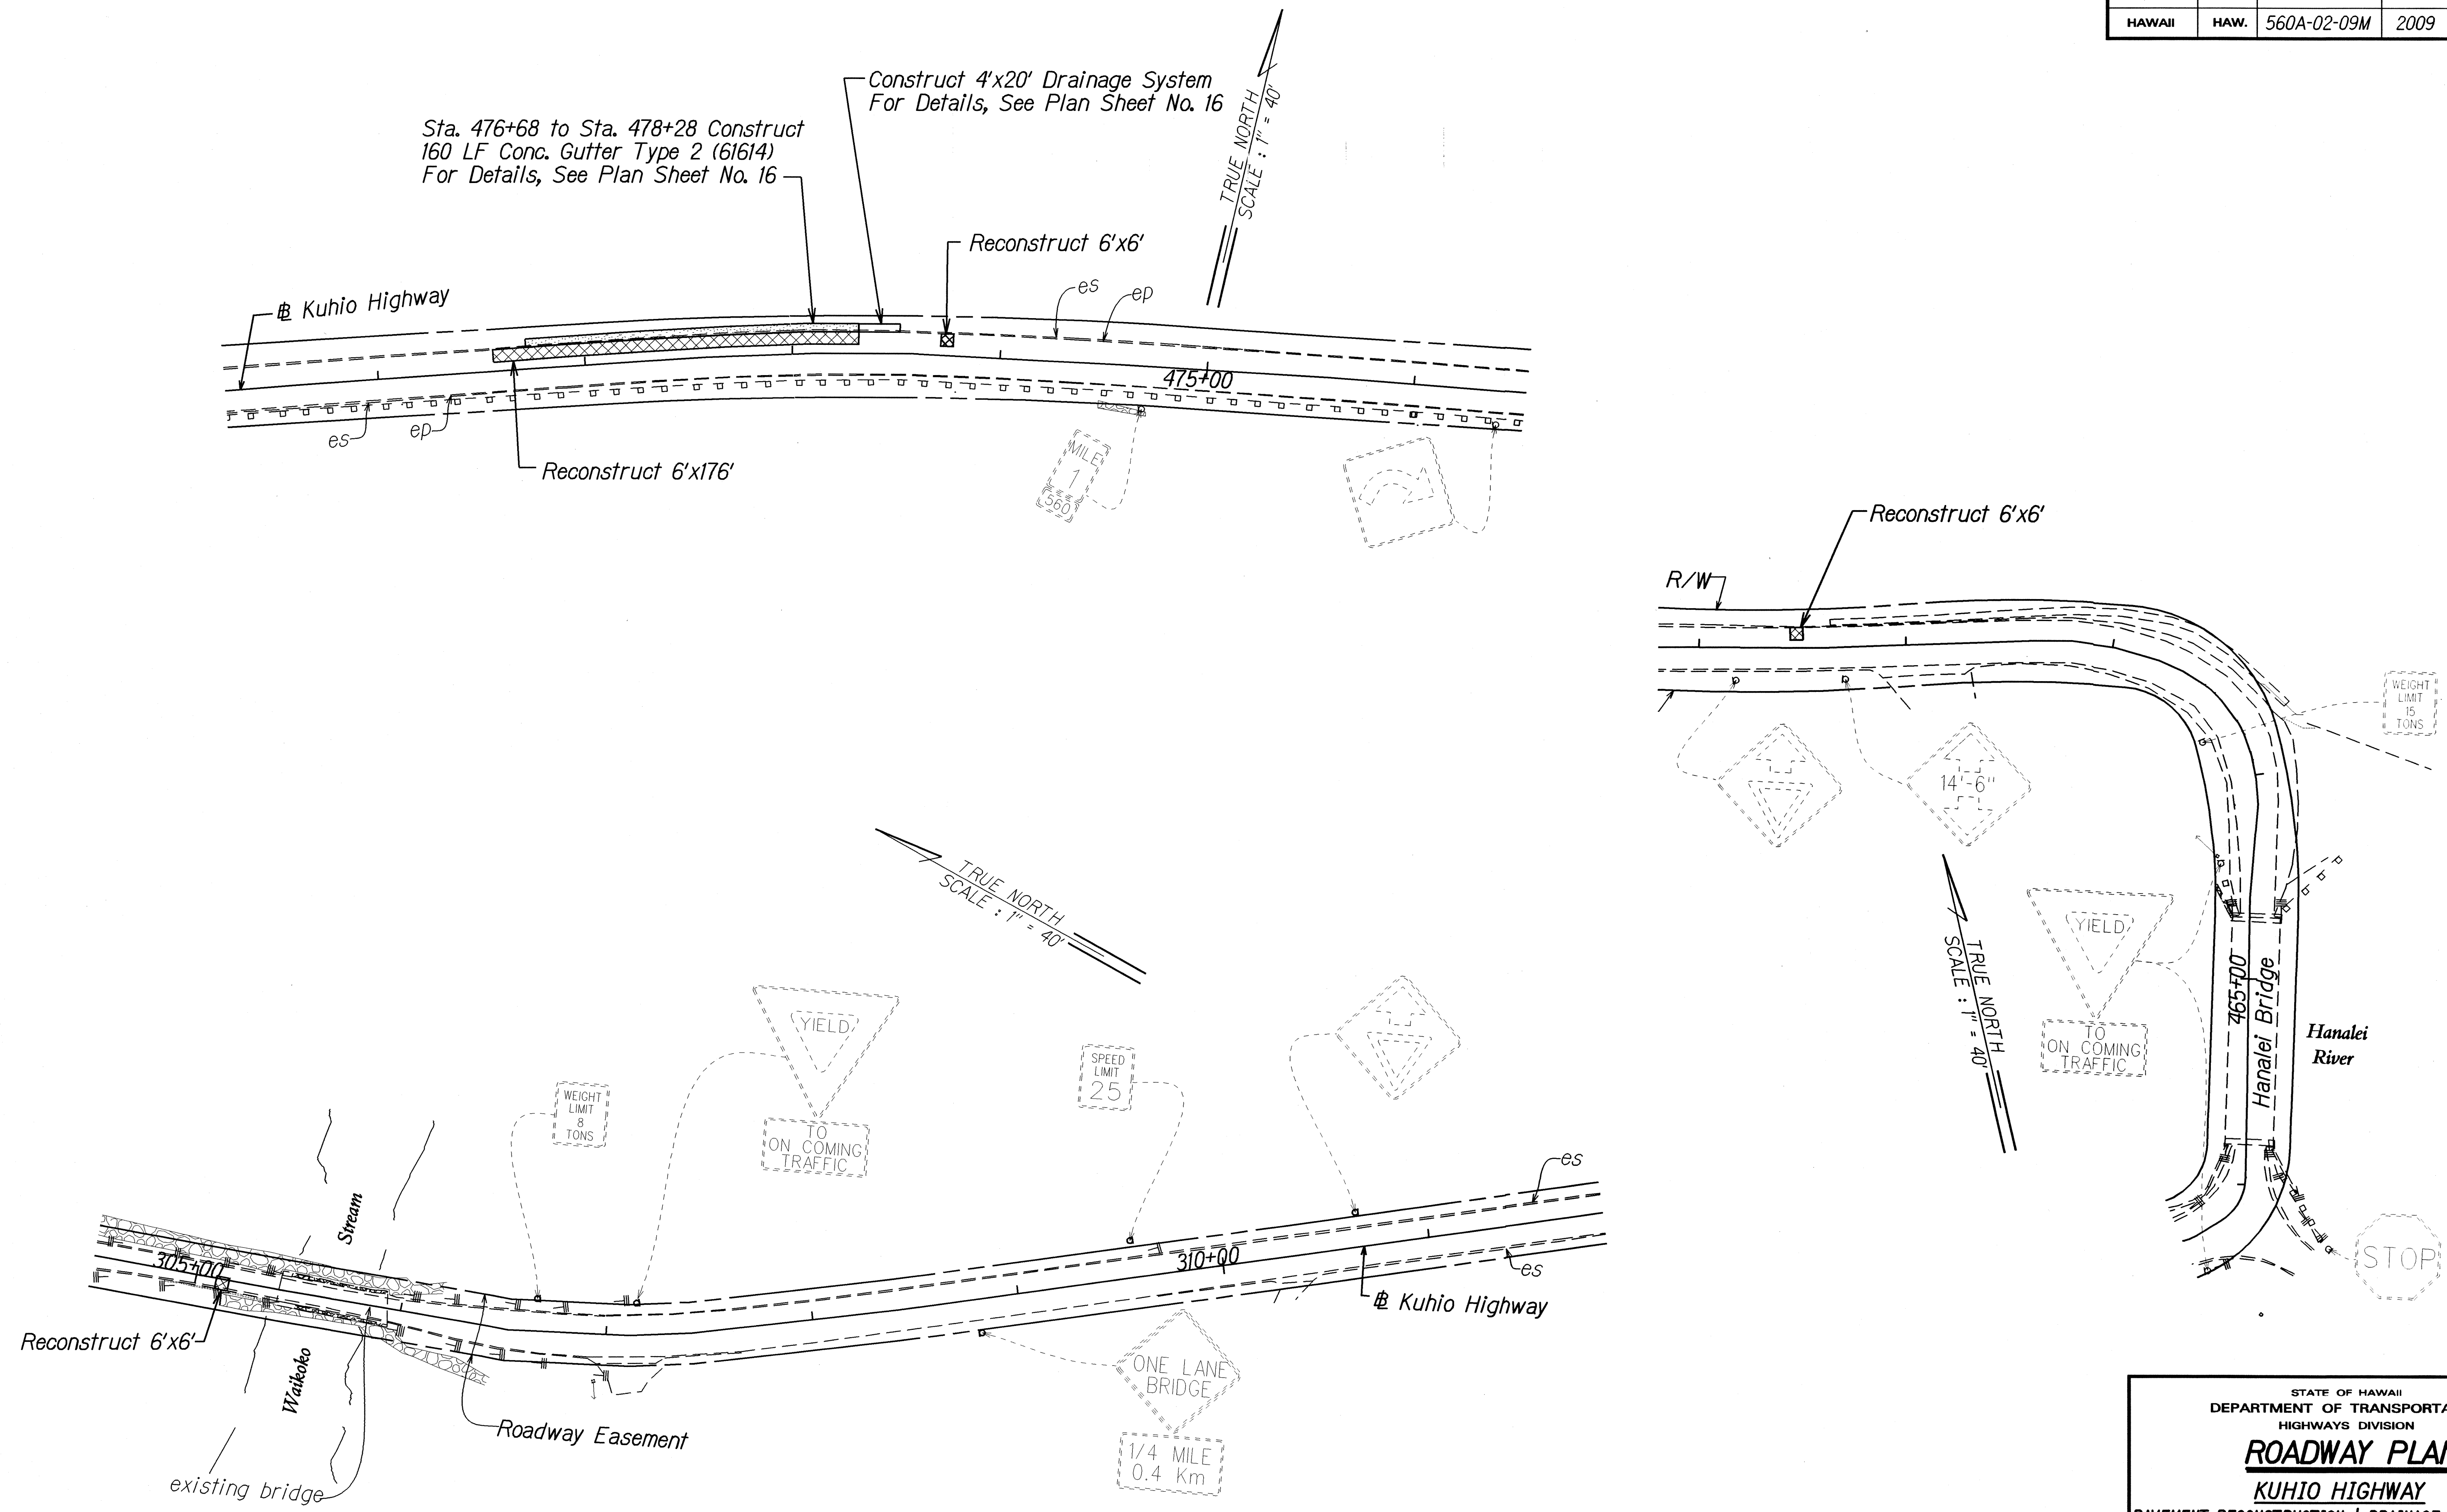

ORIGINAL PLAN	SURVEY PLOTTED BY	DATE
	DRAWN BY	
	TRACED BY	
	QUANTITIES BY	
NOTE BOOK	CHECKED BY	

STATE OF HAWAII
DEPARTMENT OF TRANSPORTATION
HIGHWAYS DIVISION

ROADWAY PLAN

KUHIO HIGHWAY

PAVEMENT RECONSTRUCTION & DRAINAGE IMPROVEMENTS

Haena to Princeville

Project No. 560A-02-09M

Scale: 1"=40' Date: May 2009

SHEET No. 8 OF 8 SHEETS