
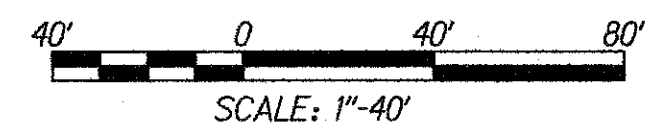
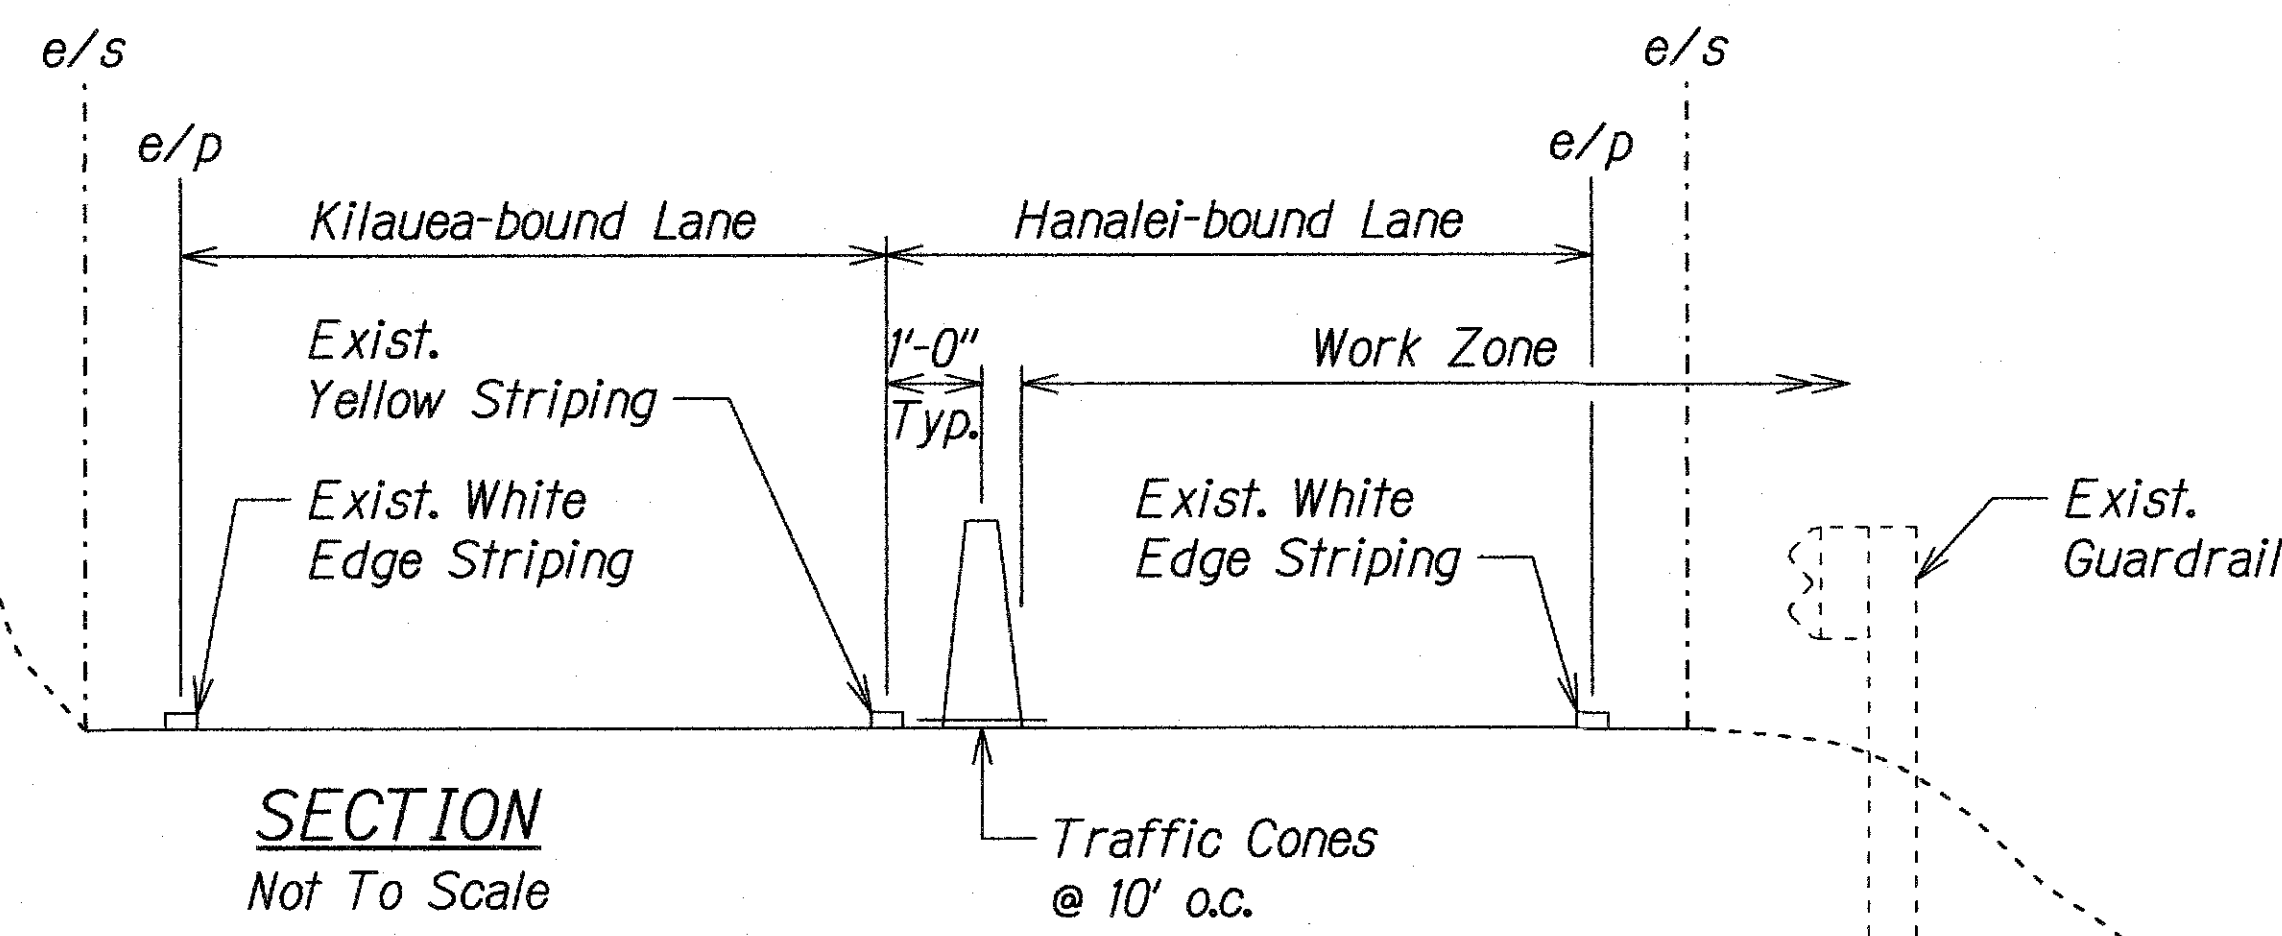


FED. ROAD DIST. NO.	STATE	FEDERAL AID PROJ. NO.	FISCAL YEAR	SHEET NO.	TOTAL SHEETS
HAWAII	HAW.	ER-16(004)	2012	3	5

Legend:

-  Work Area
-  Traffic Cones
-  Flagman
-  Sign
-  Direction of Traffic

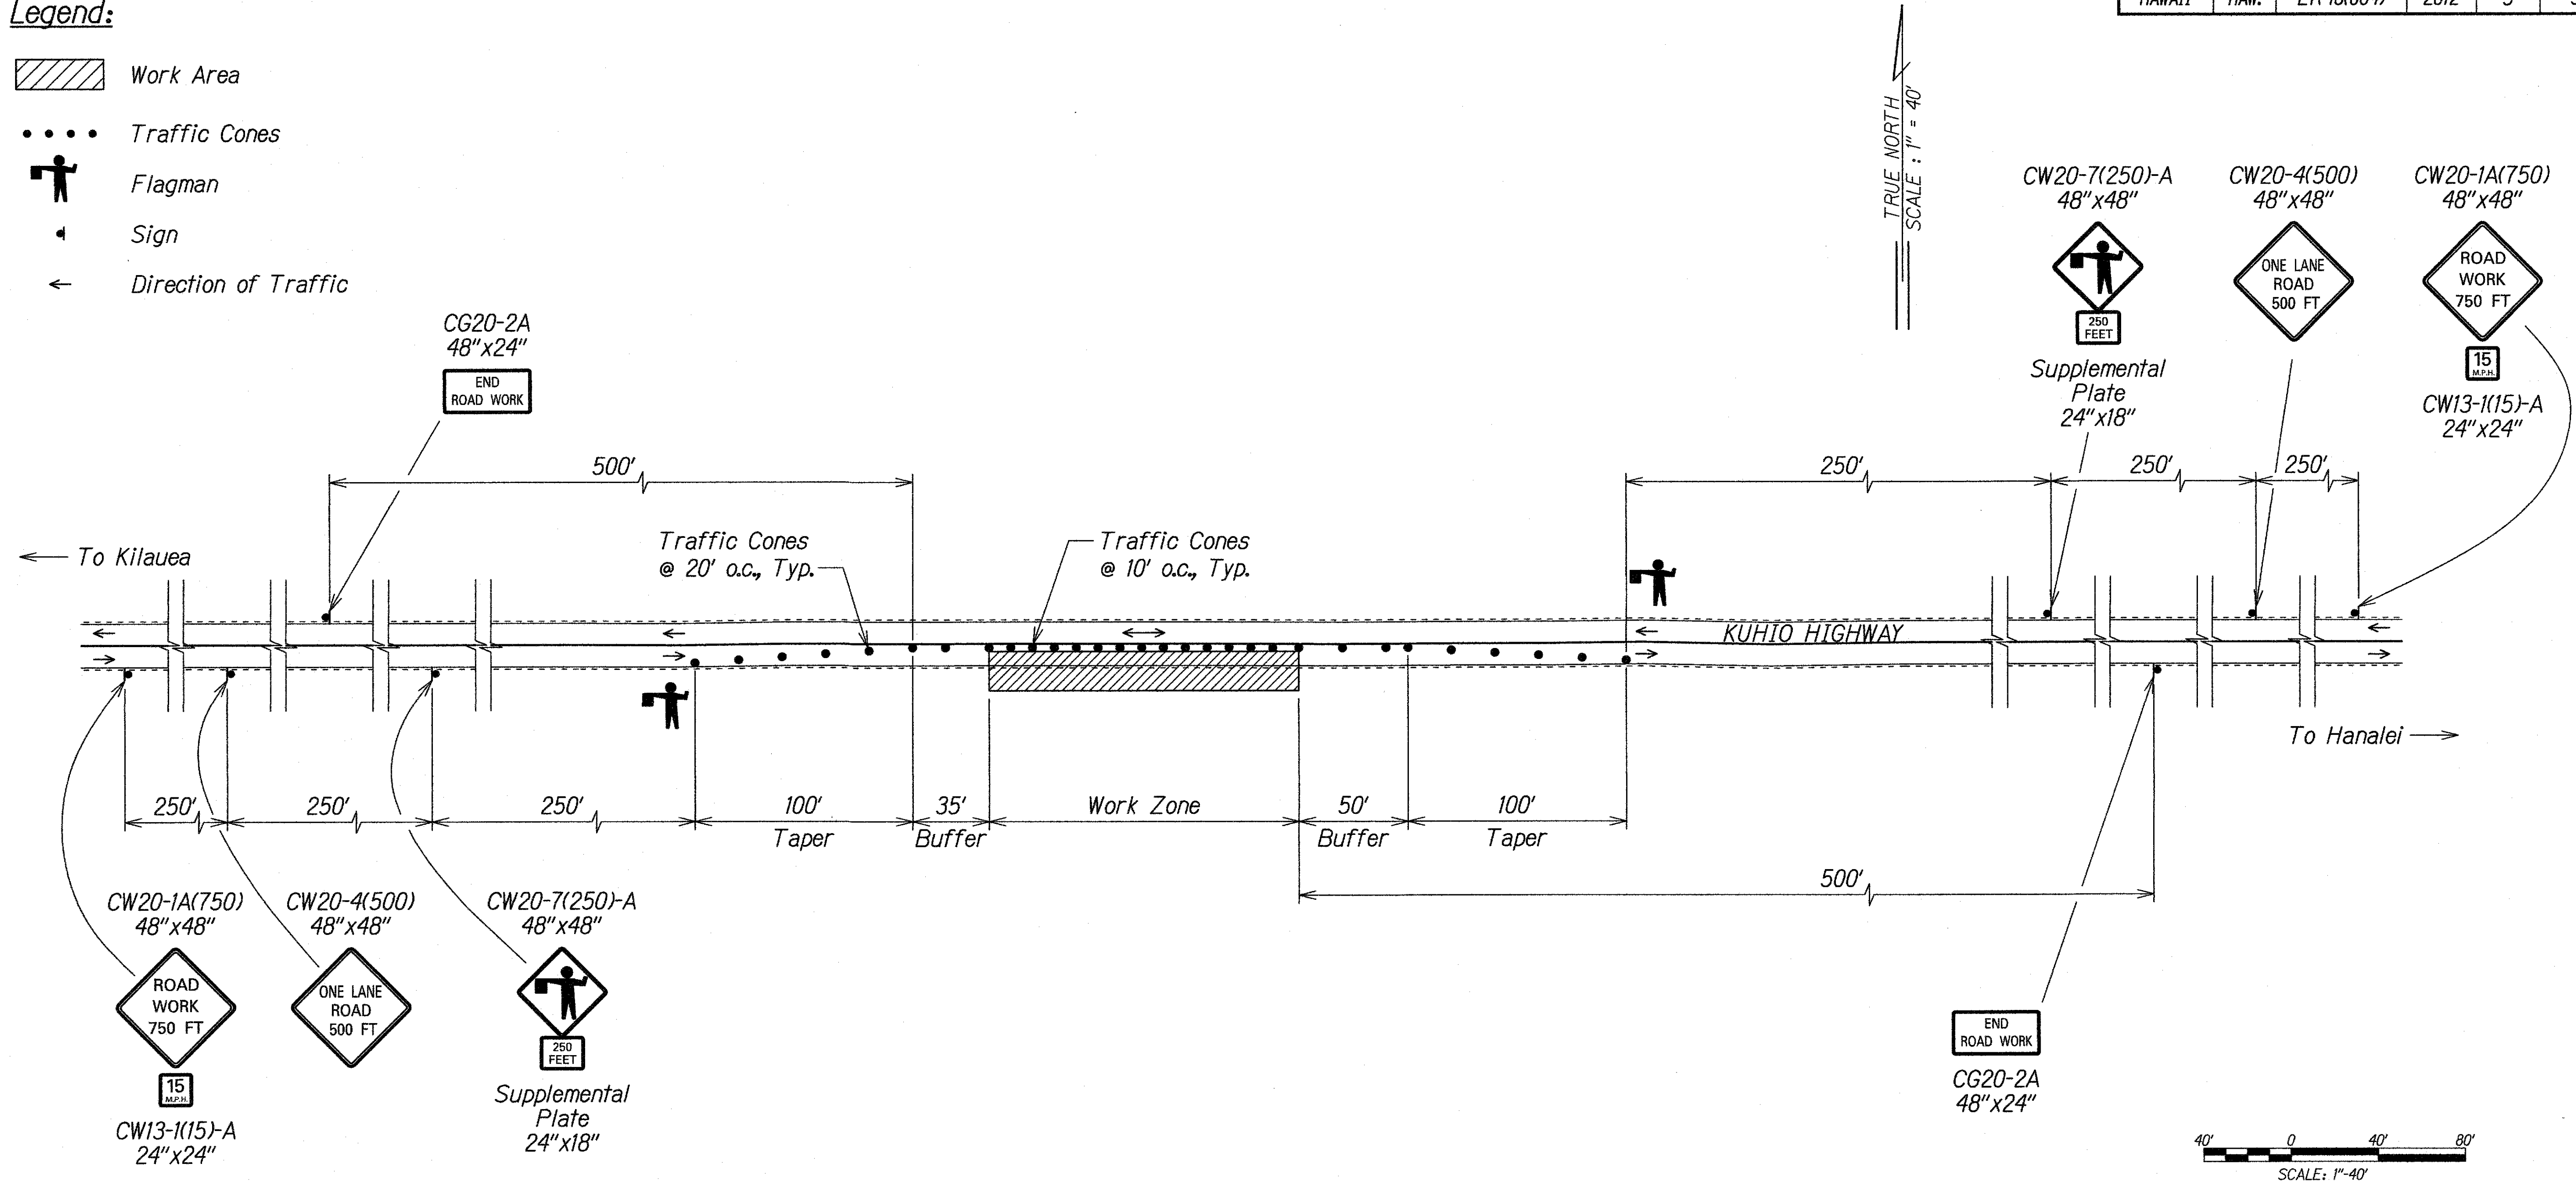

SURVEY PLOTTED BY	DATE
DRAWN BY	
DESIGNED BY	
QUANTITIES BY	
CHECKED BY	
ORIGINAL PLAN	
NOTE BOOK	
NO.	

STATE OF HAWAII
DEPARTMENT OF TRANSPORTATION
HIGHWAYS DIVISION

TRAFFIC CONTROL PLAN

**KUHIO HIGHWAY (ROUTE 560) EMERGENCY
SLOPE STABILIZATION IN HANAIEI AT M.P. 1**
Federal Aid Project No. ER-16(004)

Scale: _____ Date: April 2, 2012

SHEET No. C2 OF 2 SHEETS