


FED. ROAD DIST. NO.	STATE	FEDERAL AID PROJ. NO.	FISCAL YEAR	SHEET NO.	TOTAL SHEETS
HAWAII	HAW.	ER-16(002)	2014	10	54

TRUE NORTH
SCALE: 1" = 20'

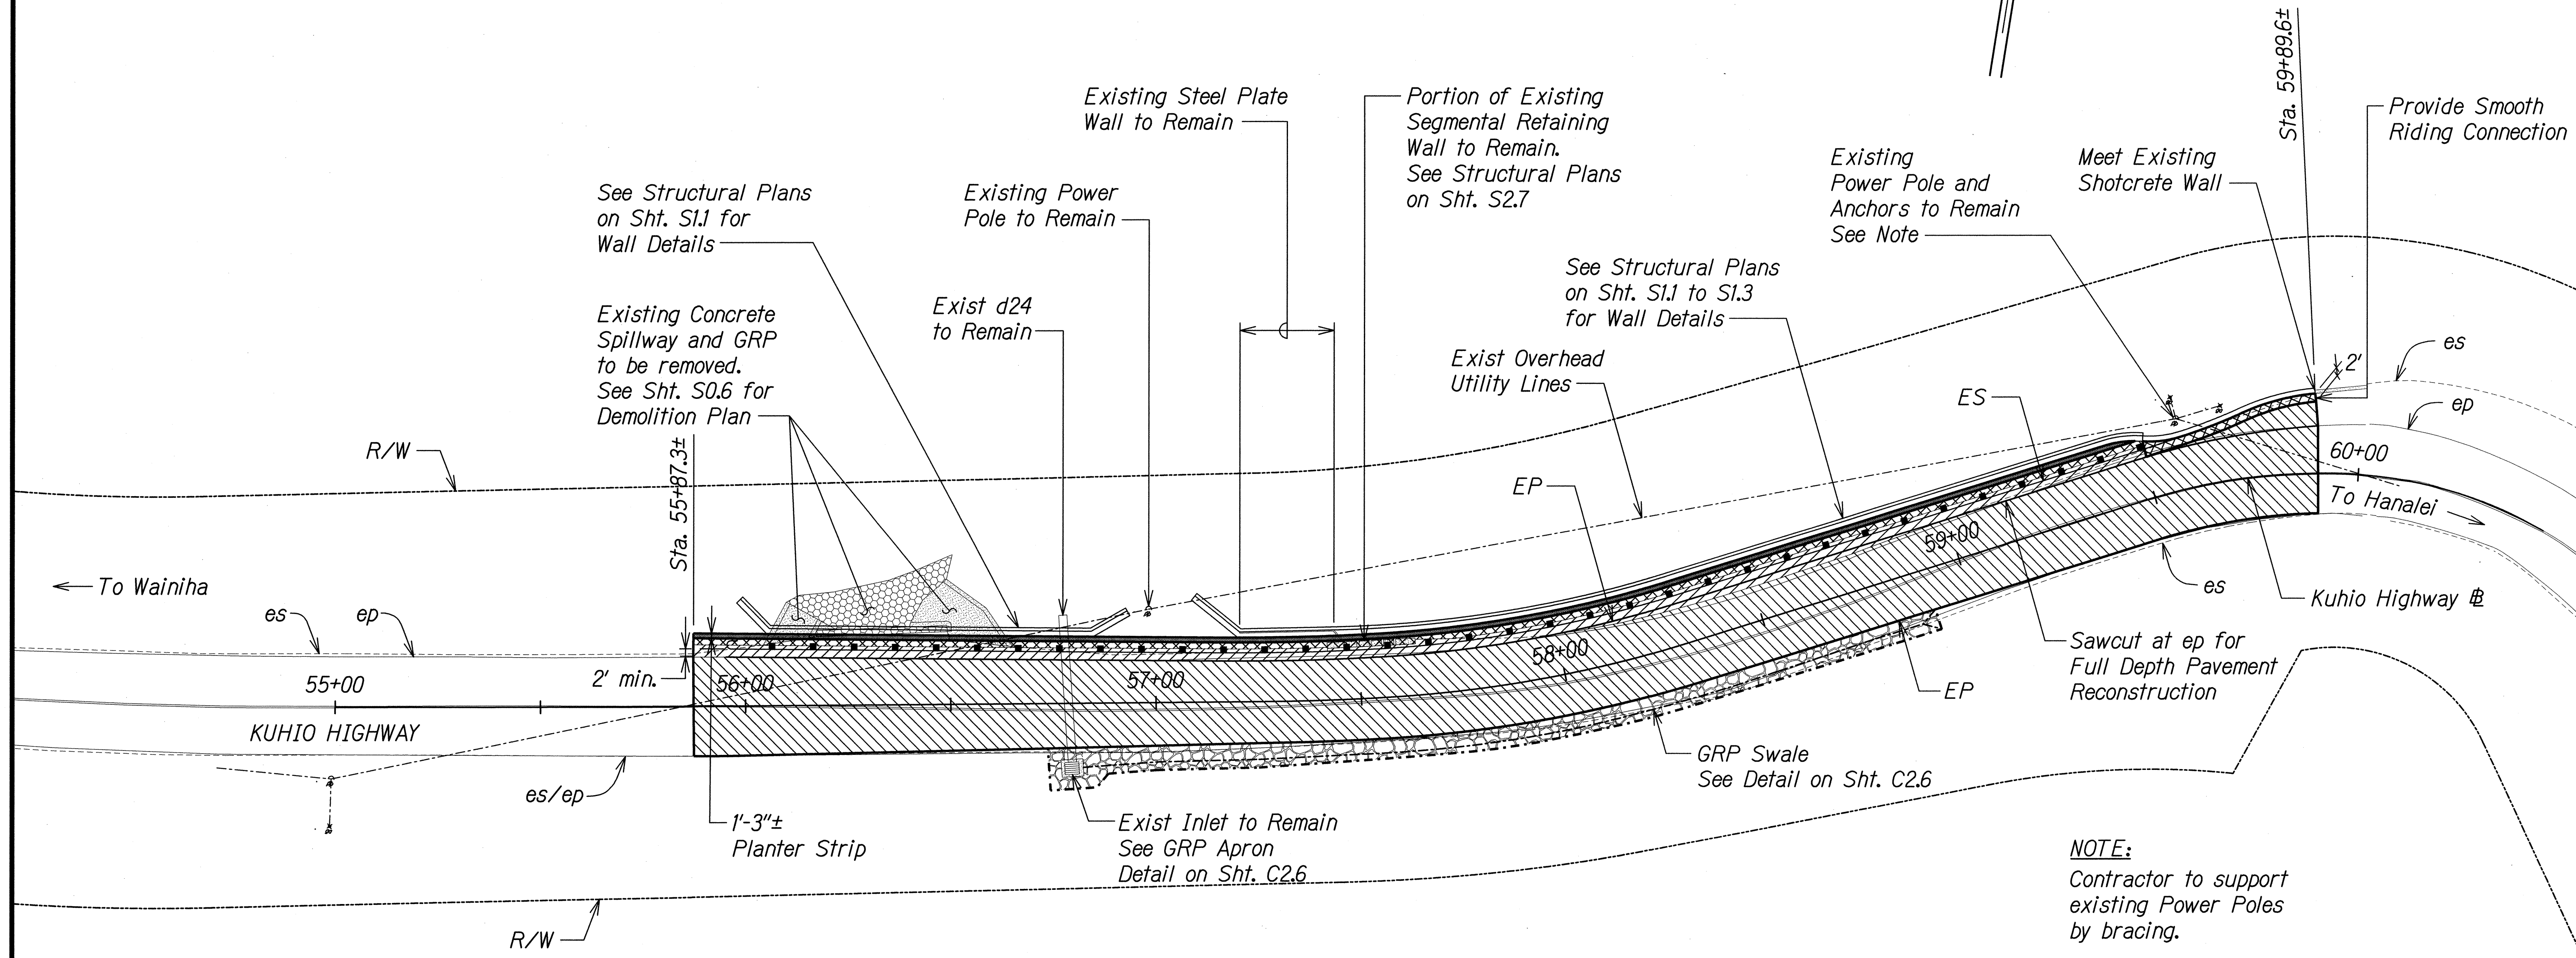

NOTE:
Contractor to support existing Power Poles by bracing.

LEGEND:

- Roadway Widening/Pavement Reconstruction
4" HMA Pavement, Mix No. V
12" Aggregate Base Course
- 1.5" Cold Plane (Min.)
1.5" HMA Pavement, Mix No. V (Min.)
- 4" HMA Pavement, Mix No. V
6" Aggregate Base Course
- GRP Swale
- Planter Strip

ORIGINAL PLAN
DATE
DESIGNED BY
CHECKED BY
NOTED BY
DATE
T-16524A Lumahai/Cadd/Phase 3 Emergency Slope Stabilization/Road-Oldgn

THIS WORK WAS PREPARED BY ME OR UNDER MY SUPERVISION.

Signature: *[Signature]* 04/30/14
EXPIRATION DATE OF THE LICENSE

STATE OF HAWAII
DEPARTMENT OF TRANSPORTATION
HIGHWAYS DIVISION

ROADWAY PLAN

KUHIO HIGHWAY (ROUTE 560)
EMERGENCY SLOPE STABILIZATION IN LUMAHAI
IN THE VICINITY OF M.P. 5.1 TO 5.3
Fed. Aid Proj. No. ER-16(002)

Scale: 1"=20' Date: Oct. 25, 2013

SHEET No. C22 OF 10 SHEETS