


FED. ROAD DIST. NO.	STATE	FEDERAL AID PROJ. NO.	FISCAL YEAR	SHEET NO.	TOTAL SHEETS
HAWAII	HAW.	ER-16(002)	2014	12	54

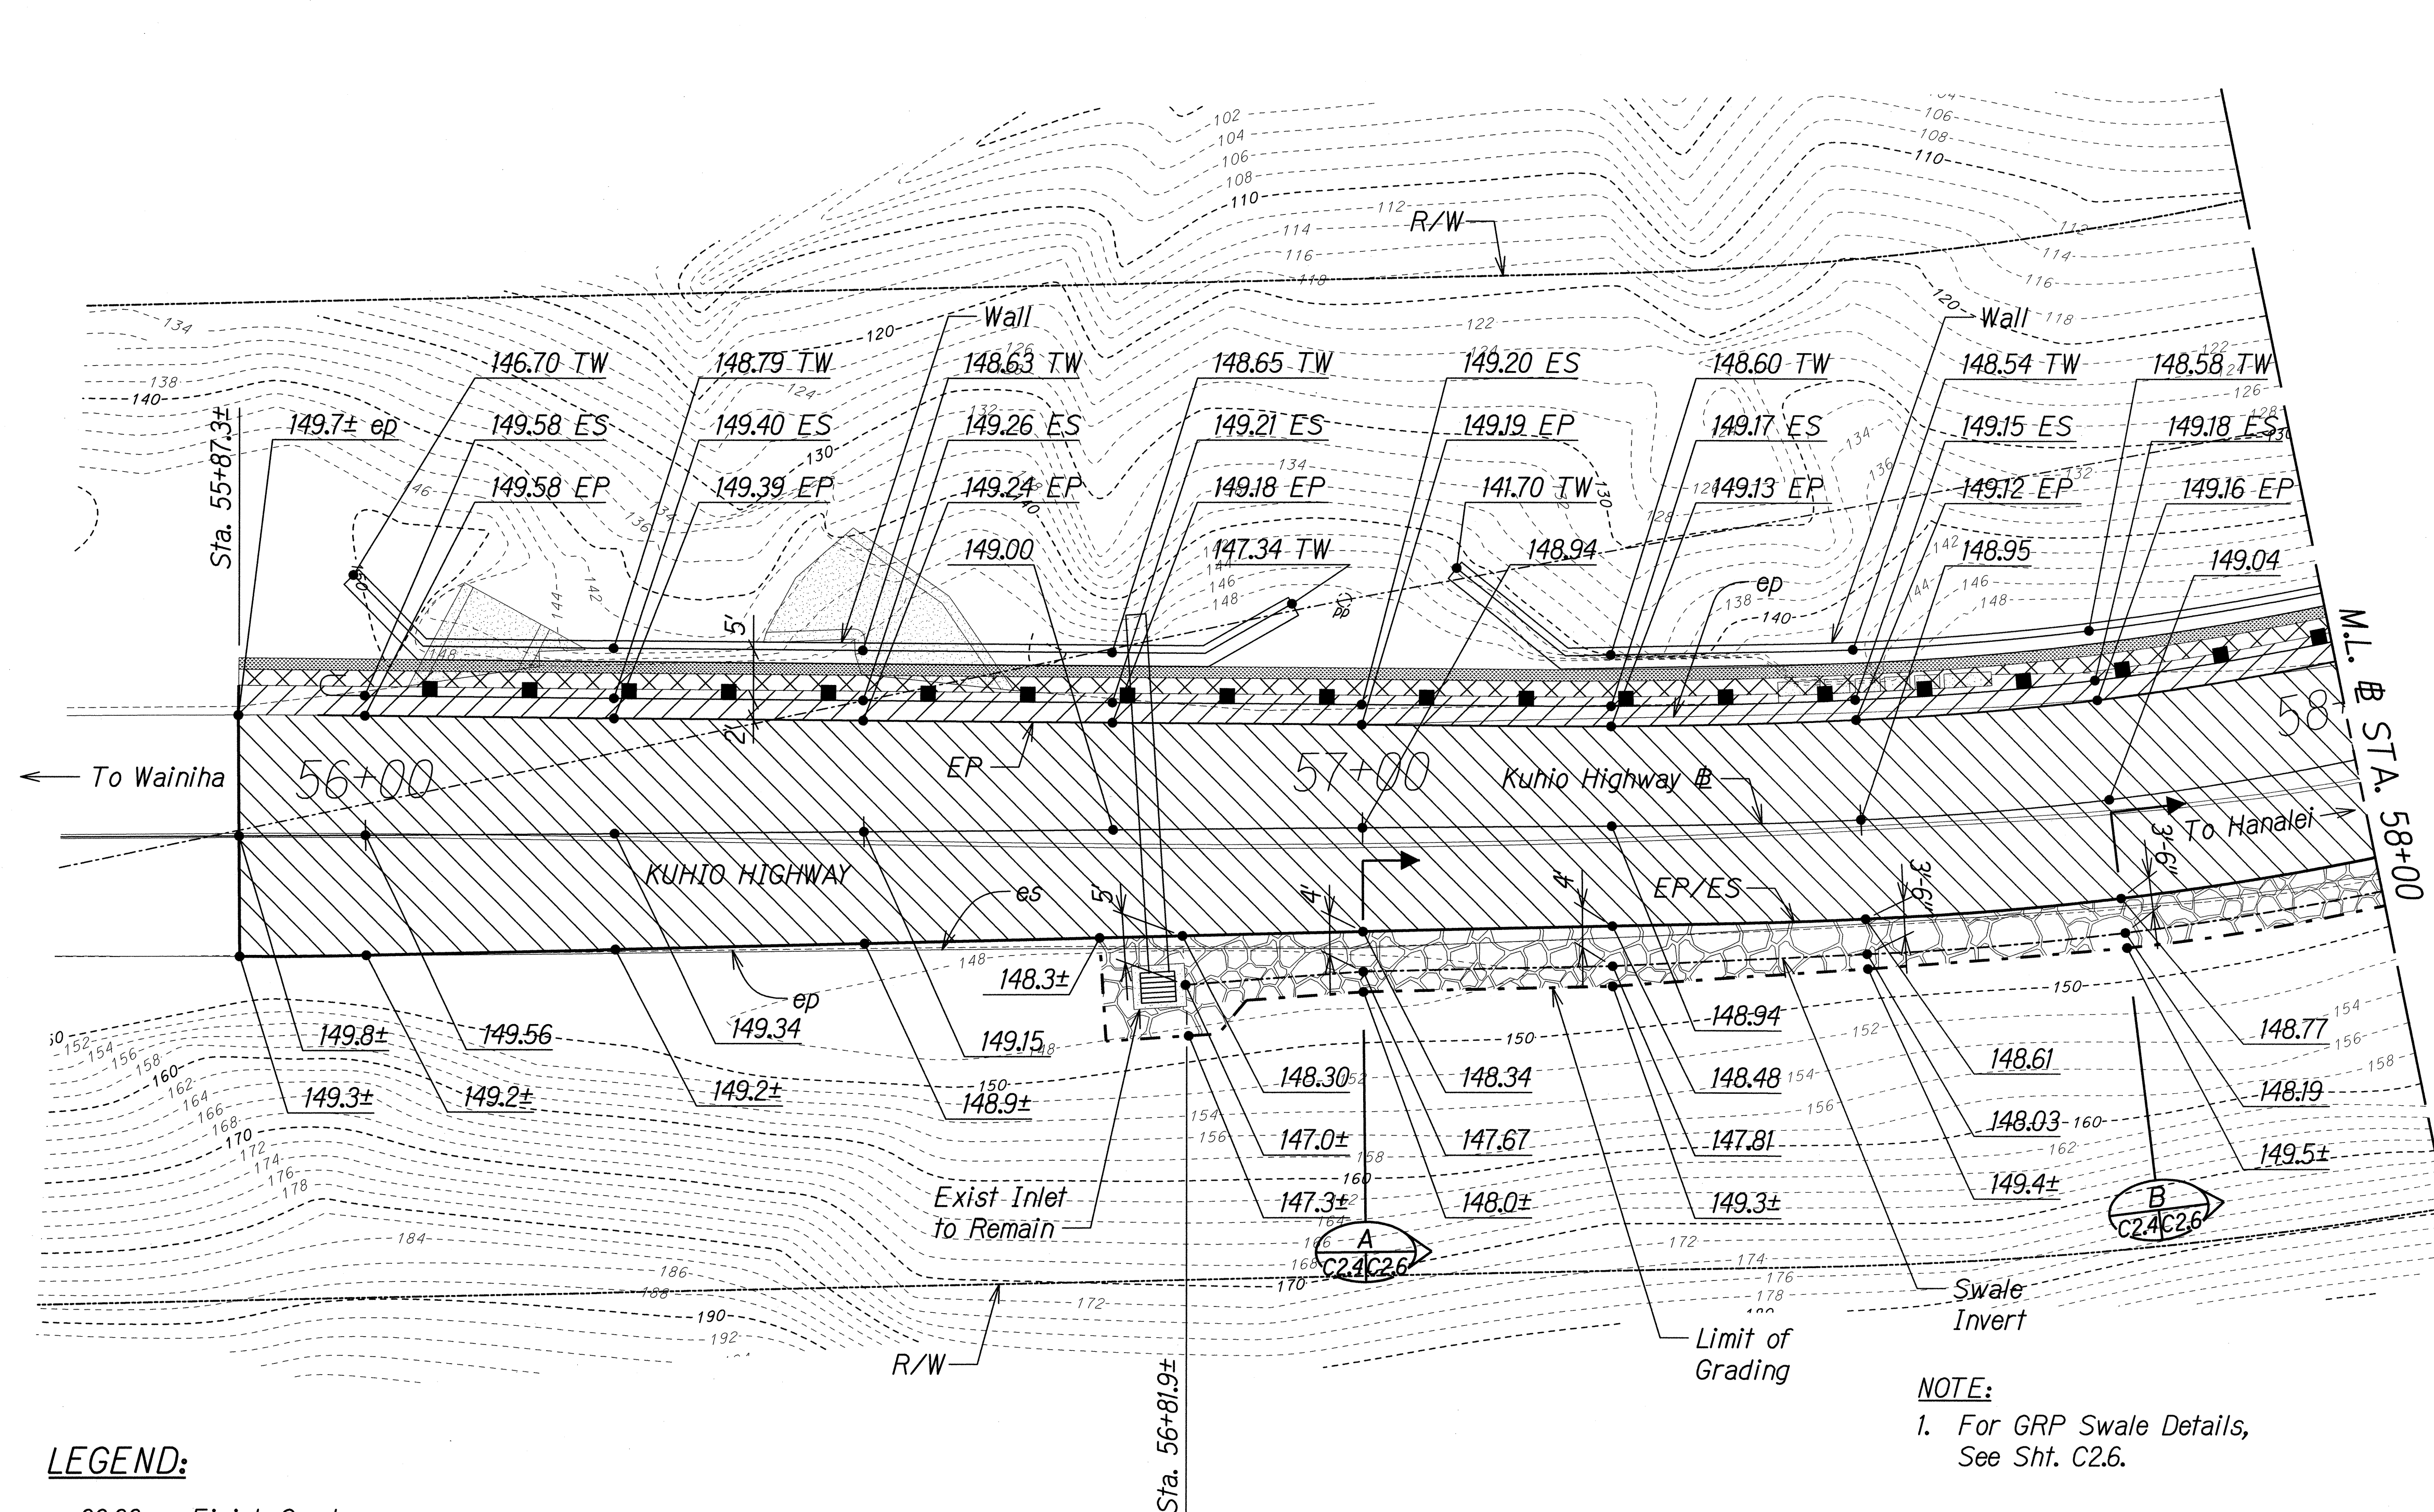

LEGEND:

- 00.00 Finish Grade Elevation
- Roadway Widening/Pavement Reconstruction
- 4" HMA Pavement, Mix No. V
- 12" Aggregate Base Course
- 1.5" Cold Plane (Min.)
- 1.5" HMA Pavement, Mix No. V (Min.)
- 4" HMA Pavement, Mix No. V
- 6" Aggregate Base Course

- GRP Swale
- Planter Strip

NOTE:

- For GRP Swale Details, See Sht. C2.6.

ORIGINAL PLAN	DATE
NOTED BY	
DESIGNED BY	
CHECKED BY	
DATE	

T:\165244 Lumahai\Cadd\Phase 3 Emergency\Sheets\SpotElev-1.dgn

THIS WORK WAS PREPARED BY ME OR UNDER MY SUPERVISION. <i>[Signature]</i> 04/30/14 EXPIRATION DATE OF THE LICENSE	STATE OF HAWAII DEPARTMENT OF TRANSPORTATION HIGHWAYS DIVISION SPOT ELEVATION PLAN KUHIO HIGHWAY (ROUTE 560) EMERGENCY SLOPE STABILIZATION IN LUMAHAI IN THE VICINITY OF M.P. 5.1 TO 5.3 Fed. Aid Proj. No. ER-16(002) Scale: 1"=10' Date: Oct. 25, 2013 SHEET No. C2.4 OF 10 SHEETS
---	---

