


FED. ROAD DIST. NO.	STATE	PROJ. NO.	FISCAL YEAR	SHEET NO.	TOTAL SHEETS
HAWAII	HAW.	560A-02-23M	2023	8	9

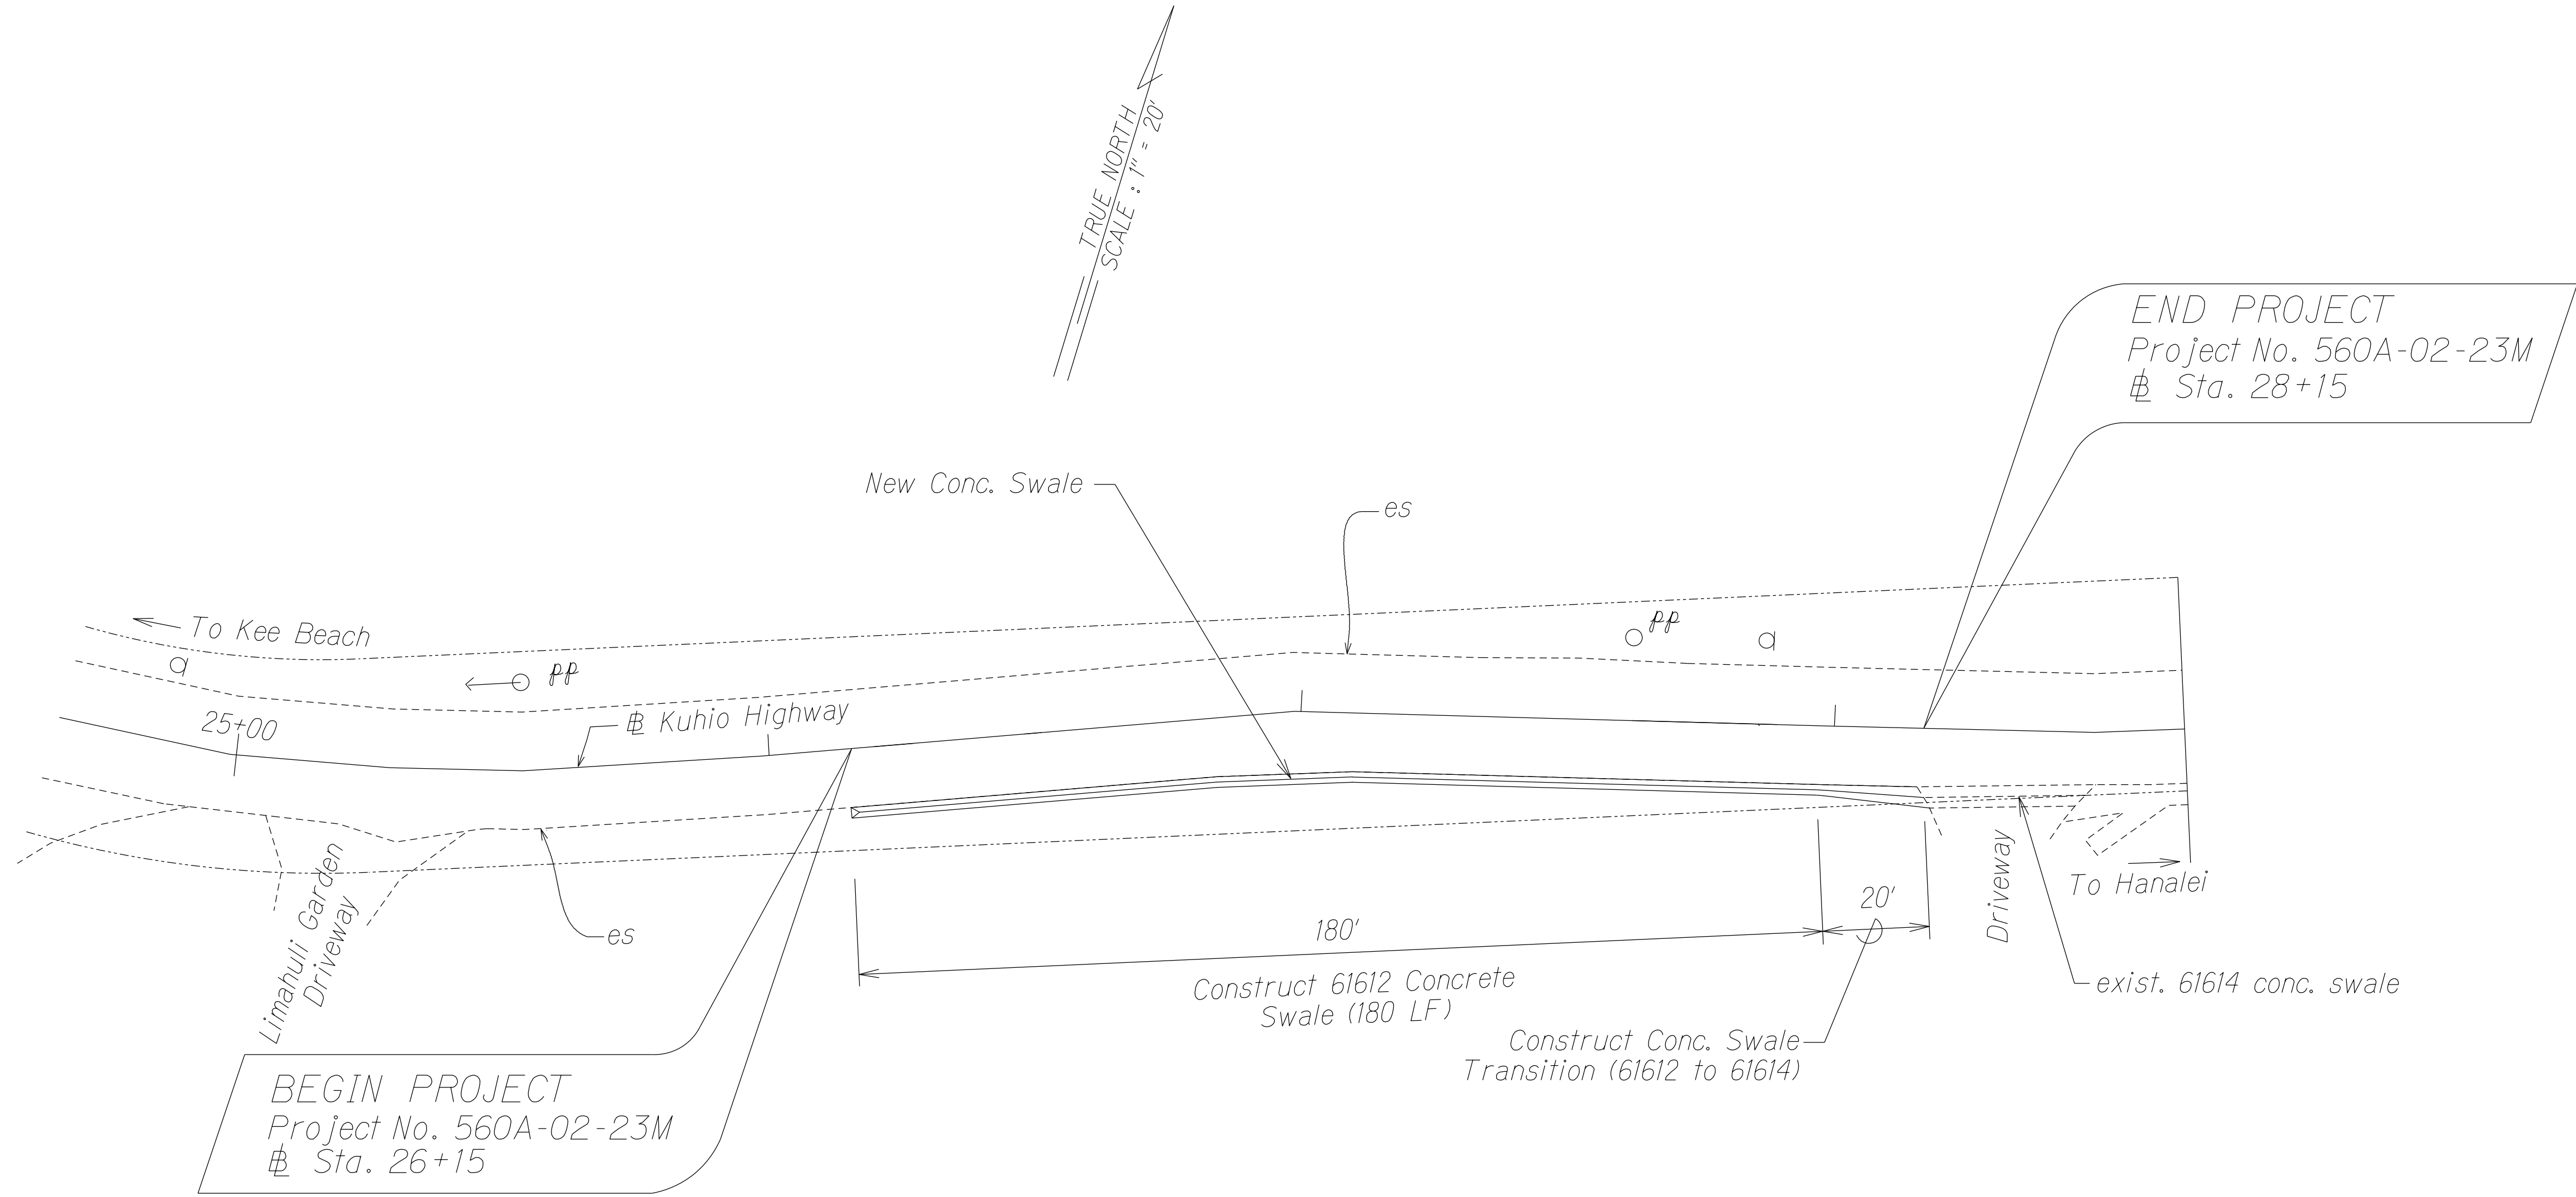

ORIGINAL PLAN	SURVEY PLOTTED BY	DATE
NOTE BOOK	DRAWN BY	
DESIGNED BY	CHECKED BY	
QUANTITIES BY		
CHECKED BY		

STATE OF HAWAII
DEPARTMENT OF TRANSPORTATION
HIGHWAYS DIVISION

ROADWAY PLAN

KUHIO HIGHWAY (ROUTE 560)
DRAINAGE IMPROVEMENTS
Vicinity of Limahuli Garden
Project No. 560A-02-23M

Scale: 1"=20' Date: April 2023

SHEET No. 1 OF 1 SHEETS