
GENERAL NOTES

- The scope of work for this project includes removing and replacing the existing Pratt trusses and wooden deck members; repairing the existing Warren trusses; removing lead—containing paint; cleaning and painting of structural steel; removing existing pavement markings and installing new pavement markings and reflector markers.
- The Contractor is reminded of the requirements of Subsection 108.01 Subletting of Contract, which requires him to perform work amounting to not less than 50 percent of the total contract cost less deductible items. Non-compliance with this Subsection may be grounds for rejection of bid.
- The Contractor's attention is directed to the following Sections of the Special Provisions: Subsection 104.04 - Maintenance of Traffic, Subsection 107.21-Contractor's Responsibility for Utility Property and Services, and Section 645-Traffic Control.
- At the end of each day's work, the Contractor shall remove all equipment and other obstructions to permit free and safe passage of public traffic.
- The existence and location of underground utilities, manholes, monuments and structures as shown on the plans are from the latest available data but the accuracy is not guaranteed. The encountering of other obstacles during the course of the work is possible. The Contractor shall be held liable for any damages incurred to the existing facilities and/or improvements as a result of his operations.
- Dressing of shoulder, shall be in accordance with Section 210 Dressing of Shoulder, of the Special Provision. (See Specifications)
- 7. Earth swale shall be graded to drain. This work shall be considered incidental to the various contract items.
- The Contractor shall provide for access to and from all existing side streets and/or driveways at all times.

<u>LEGEND</u>

FED. ROAD	STATE	FED. AID	FISCAL	SHEET	TOTAL
DIST. NO.		PROJ. NO.	YEAR	NO.	SHEETS
HAWAII	HAW.	FLH-0560(11)	2000	3	31

==== hw Existing Headwall ==== abExisting Abutment Existing Wingwall Existing Swale **-**Existing Traffic Sign New Traffic Sign Existing Guard Rail Existing Edge Shoulder -ES New Edge Shoulder ep Existing Edge Pavement -EP New Edge Pavement Existing Highway Right of Way Existing Telephone Lines (Overhead) Existing Telephone Pole Existing CRM Wall Existing Tree Slope Direction Lines

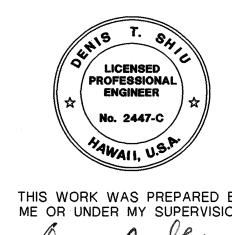

THIS WORK WAS PREPARED BY ME OR UNDER MY SUPERVISION

DATE REVISION

> STATE OF HAWAII **DEPARTMENT OF TRANSPORTATION** HIGHWAYS DIVISION

GENERAL NOTES AND LEGEND

KUHIO HIGHWAY, REMOVE/REPAIR/REPLACE METAL MEMBERS HANALEI BRIDGE

Federal Aid Project No. FLH-0560(1 Date: Jan. 2000

SHEET No.

OF 1 SHEETS