



FED. ROAD DIST. NO.	STATE	FED. AID PROJ. NO.	FISCAL YEAR	SHEET NO.	TOTAL SHEETS
HAWAII	HAW.	FLH-0560(11)	2000	5	31

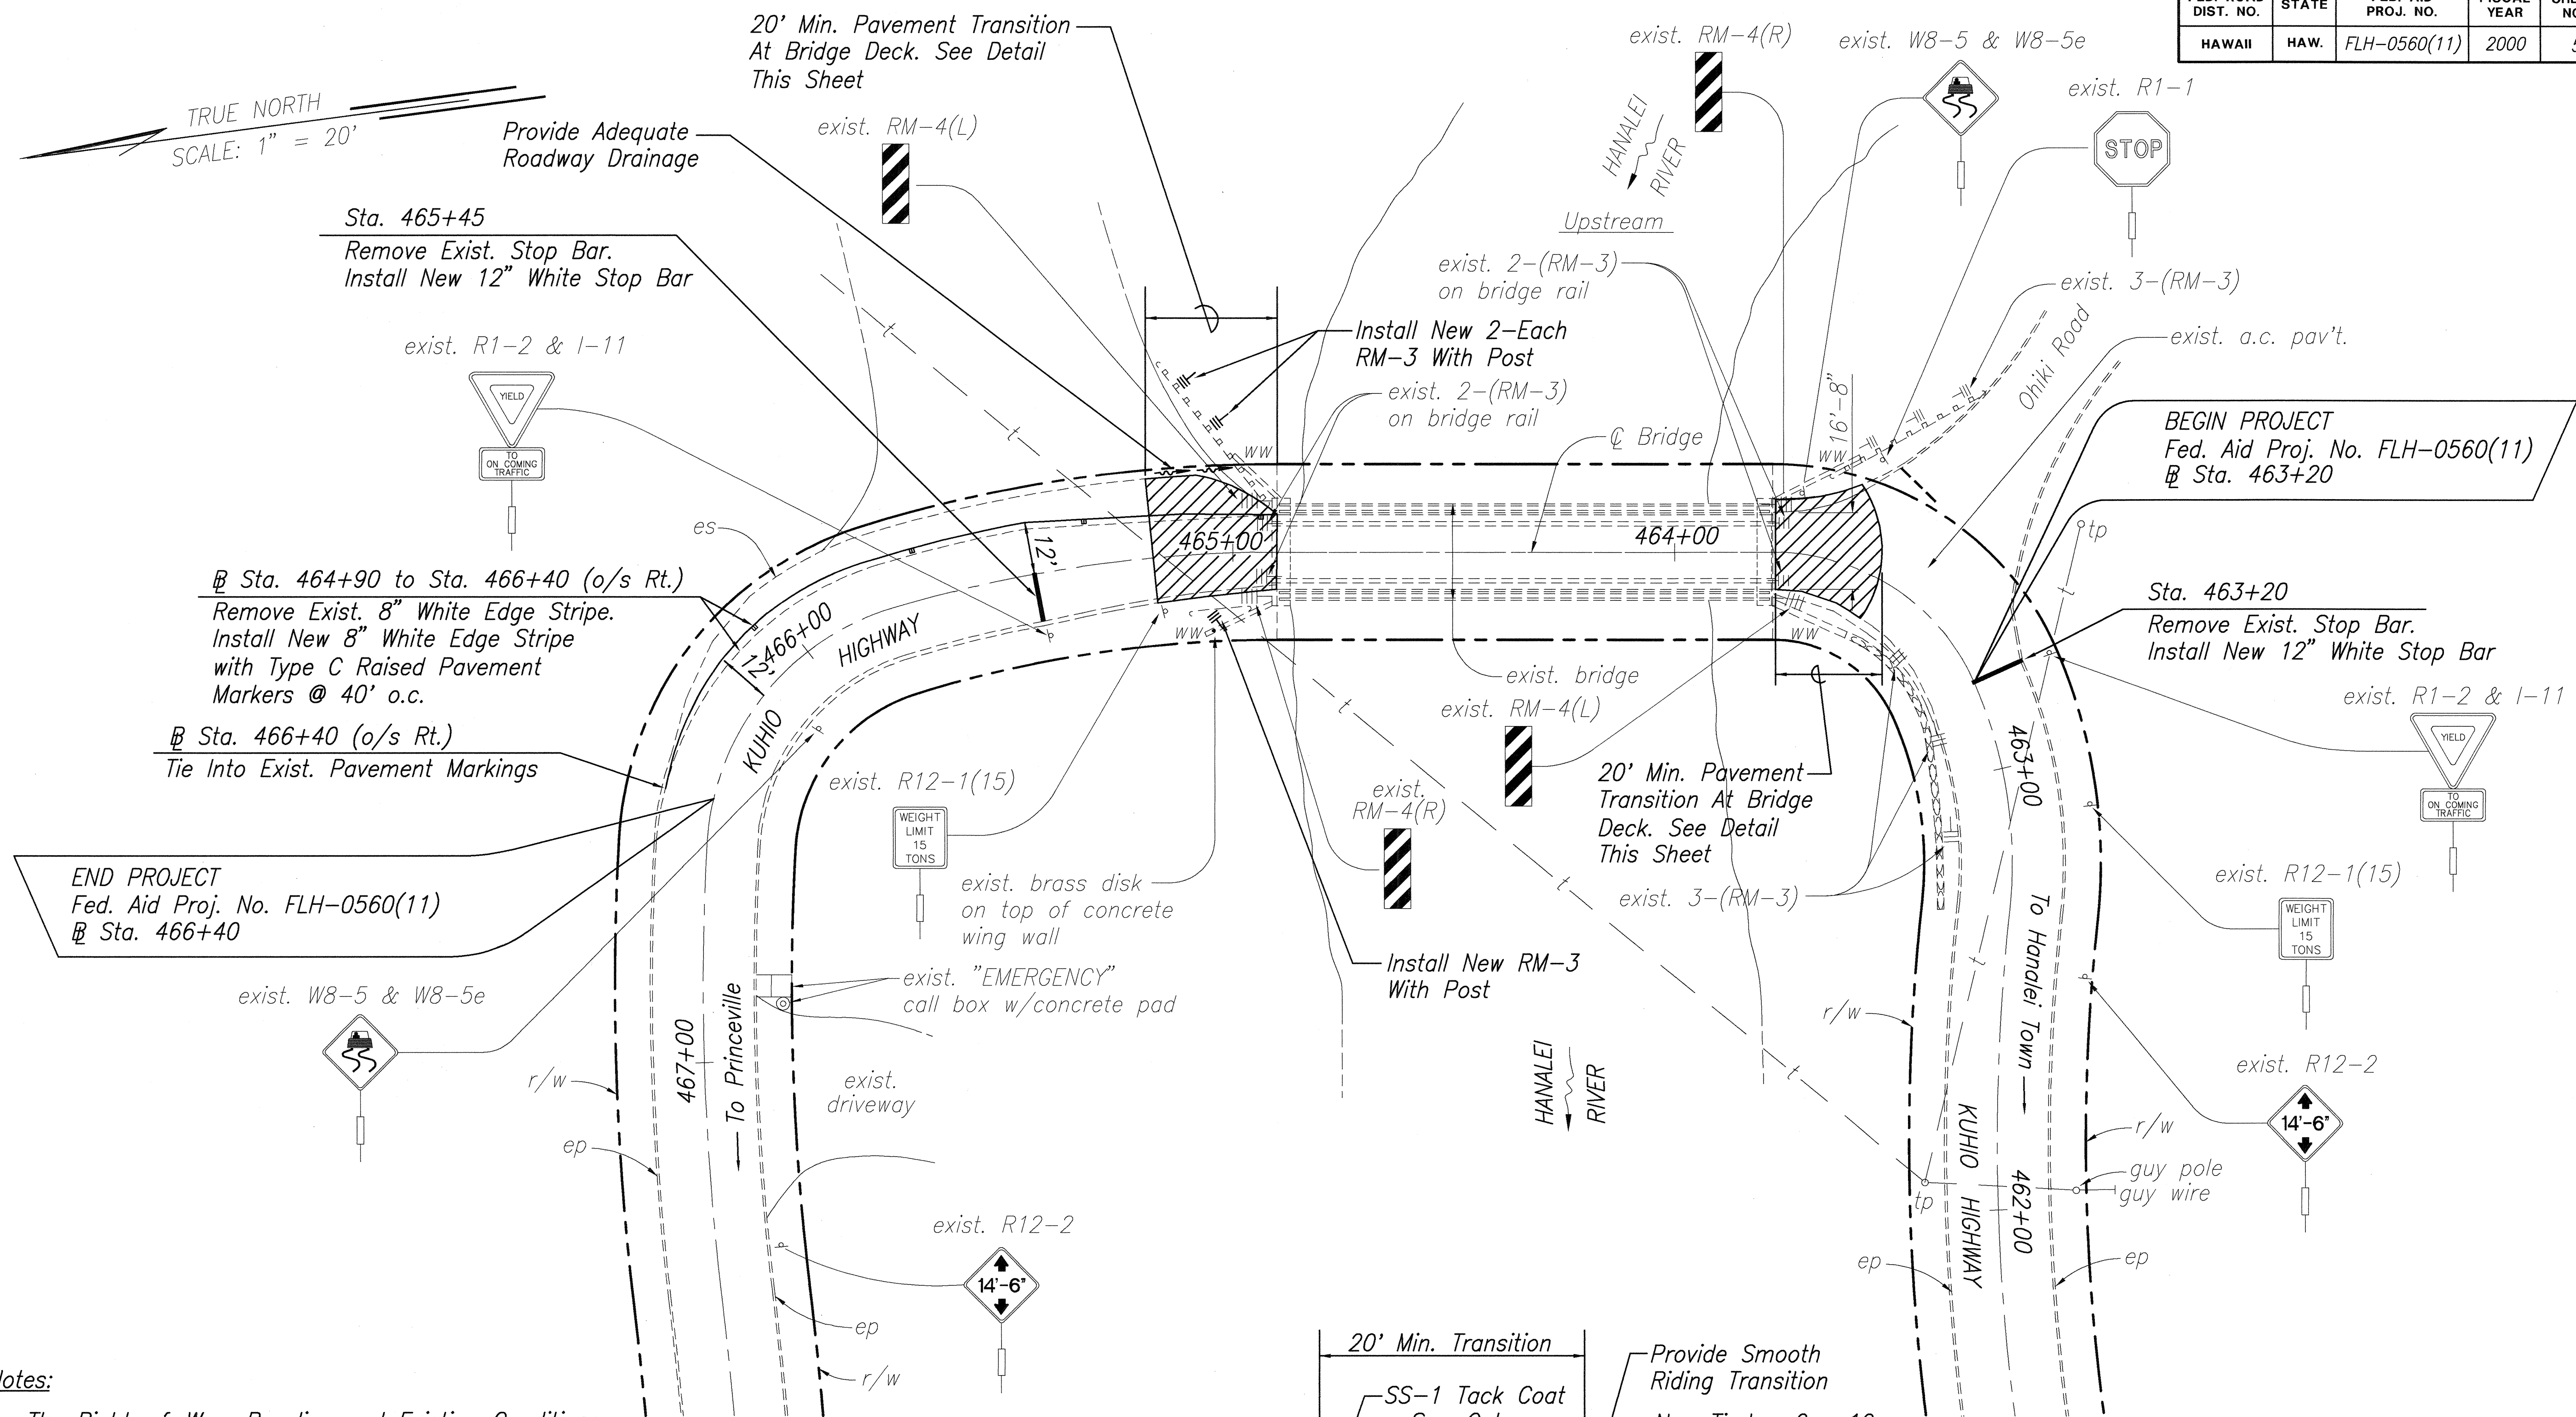

- Notes:**
- The Right-of-Way, Baseline and Existing Conditions are Based on Best Available Information. Contractor to Verify Accuracy and Location of Existing Features, As Required.
 - The Contractor shall be responsible for staking out the State Highways Right-of-Way Lines within the Project Limits, prior to commencing construction activities. This shall be incidental to the other pay items.
 - Unless otherwise noted, all existing traffic signs and reflector markers are to remain.

TYPICAL TRANSITION AT BRIDGE DECK
Not To Scale

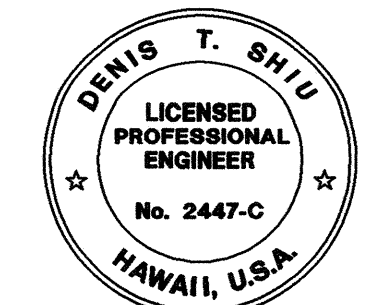

THIS WORK WAS PREPARED BY ME OR UNDER MY SUPERVISION
Dennis T. Shiu

DATE	REVISION
STATE OF HAWAII DEPARTMENT OF TRANSPORTATION HIGHWAYS DIVISION ROADWAY, PAVEMENT MARKING & TRAFFIC SIGNING PLAN KUHIO HIGHWAY, REMOVE/REPAIR/REPLACE METAL MEMBERS, HANAIONE BRIDGE Federal Aid Project No. FLH-0560(11) Scale: 1" = 20" Date: Jan. 2000	
SHEET No. 1 OF 1 SHEETS	

SURVEY PLOTTED BY	DATE
DESIGNED BY	
TRACED BY	
NOTED BY	
QUANTITIES BY	
CHECKED BY	
ORIGINAL PLAN	
NO.	