

	FED. ROAD DIST. NO.	STATE	PROJ. NO.	FISCAL YEAR	SHEET NO.	TOTAL
	HAWAII	HAW.	560A-02-22	2023	9	15

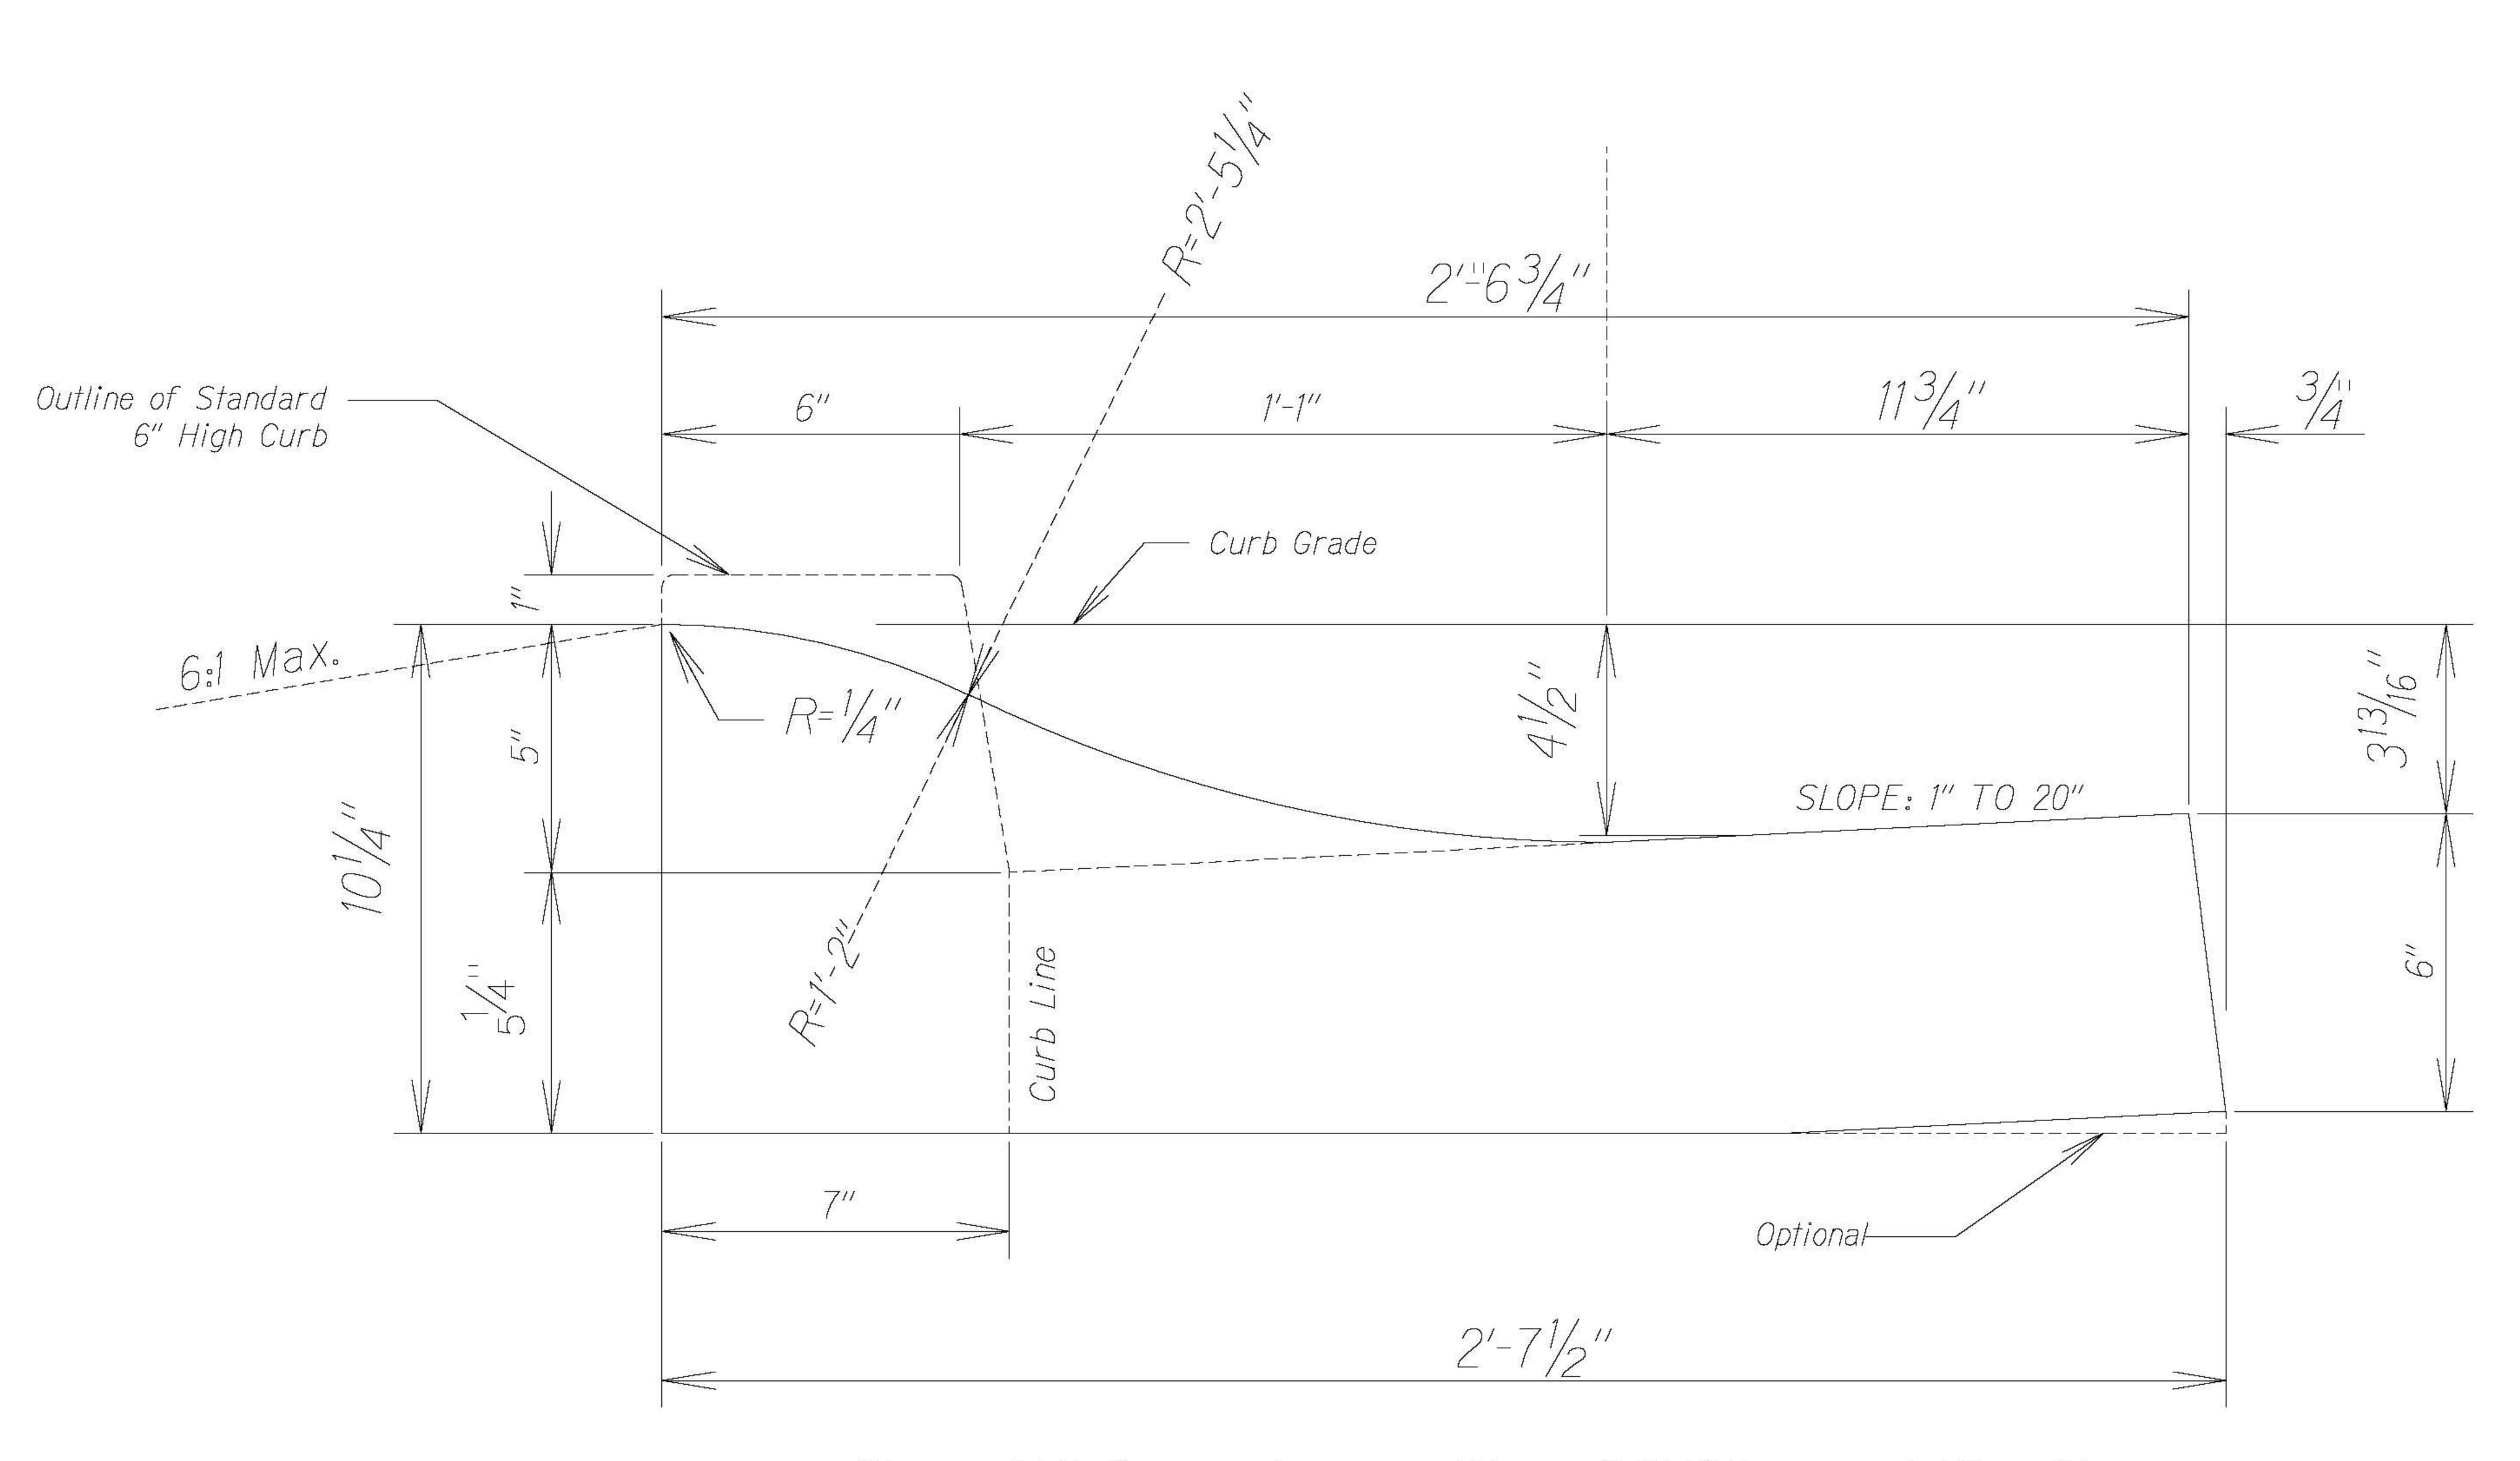

Class "A" Concrete quantity = 0.0565 cu. yd/lin. ft.

- Modify as necessary to achieve proposed drainage pattern.
- 2. Modifications shall be approved in advance by the Engineer.

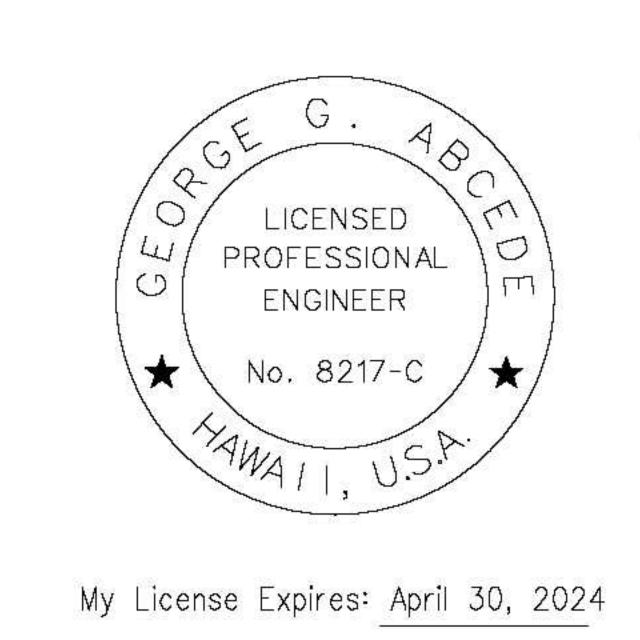

STATE OF HAWAII DEPARTMENT OF TRANSPORTATION HIGHWAYS DIVISION


Project No. 560A-02-22

Nov 2, 2022 Not to Scale

THIS WORK WAS PREPARED BY ME OR UNDER MY SUPERVISION

OF , SHEETS

SHEET No. 1

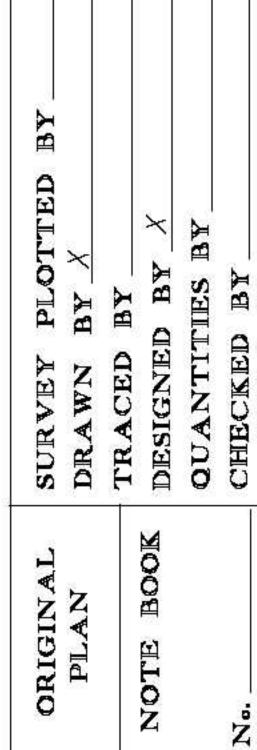

AT: : : :