

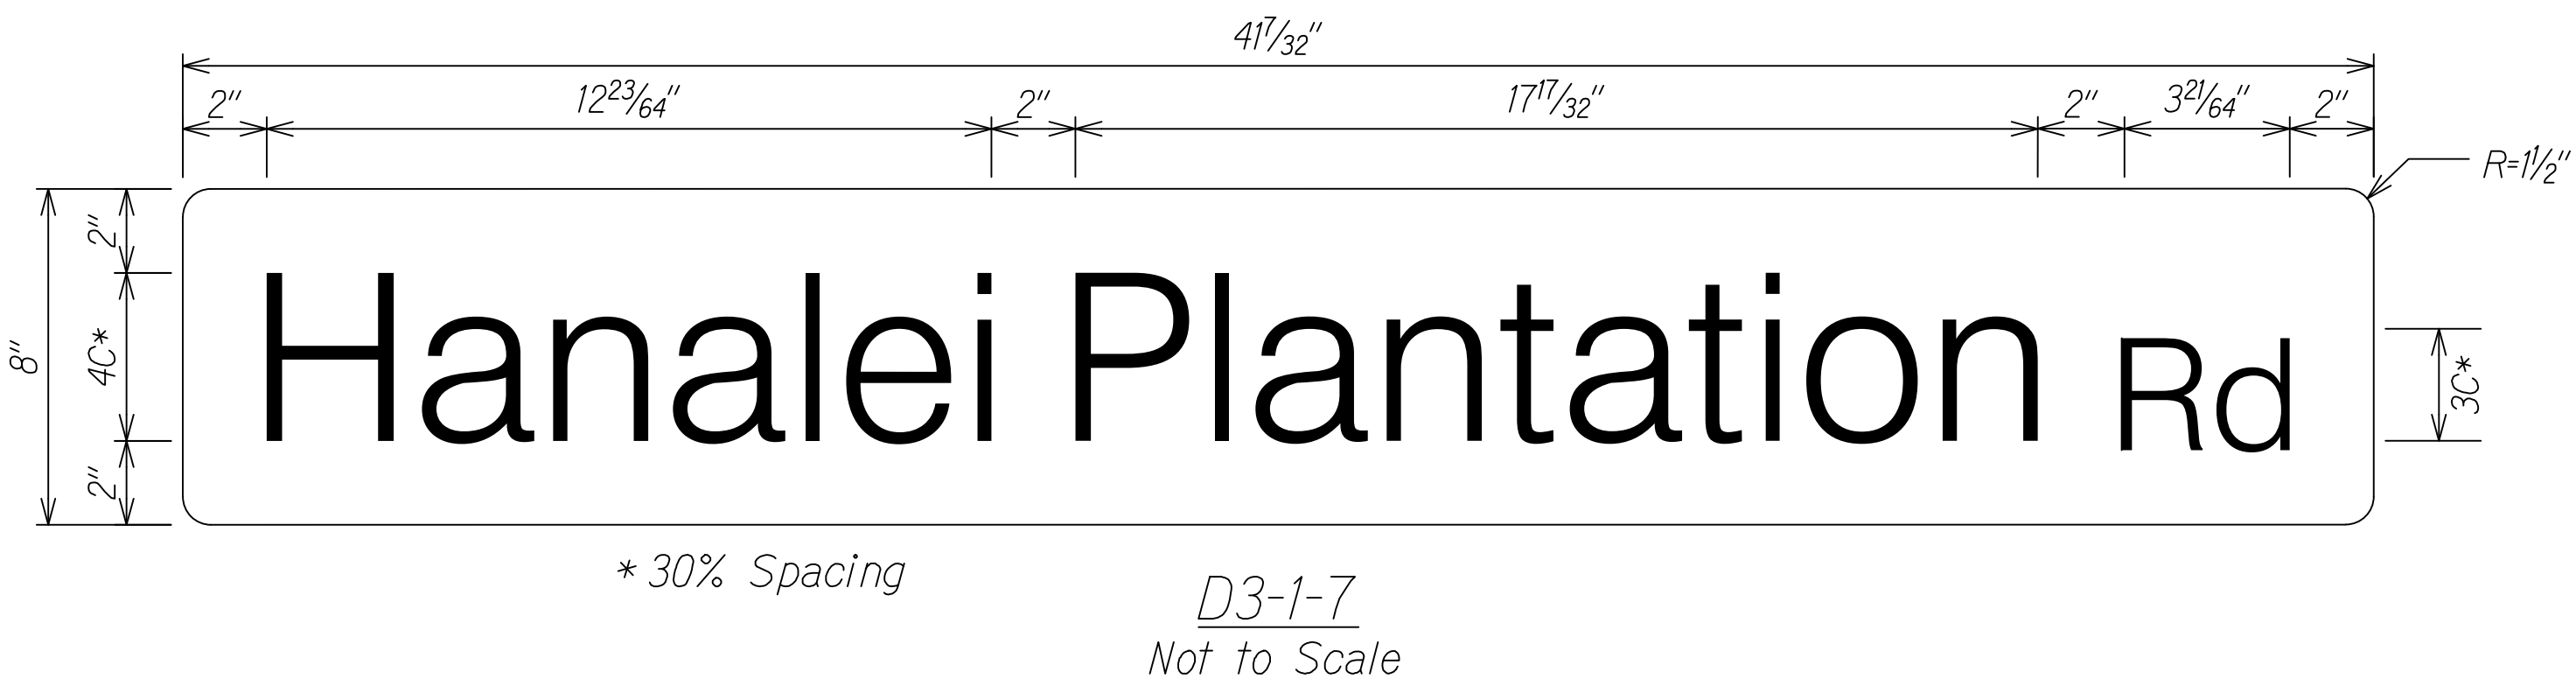
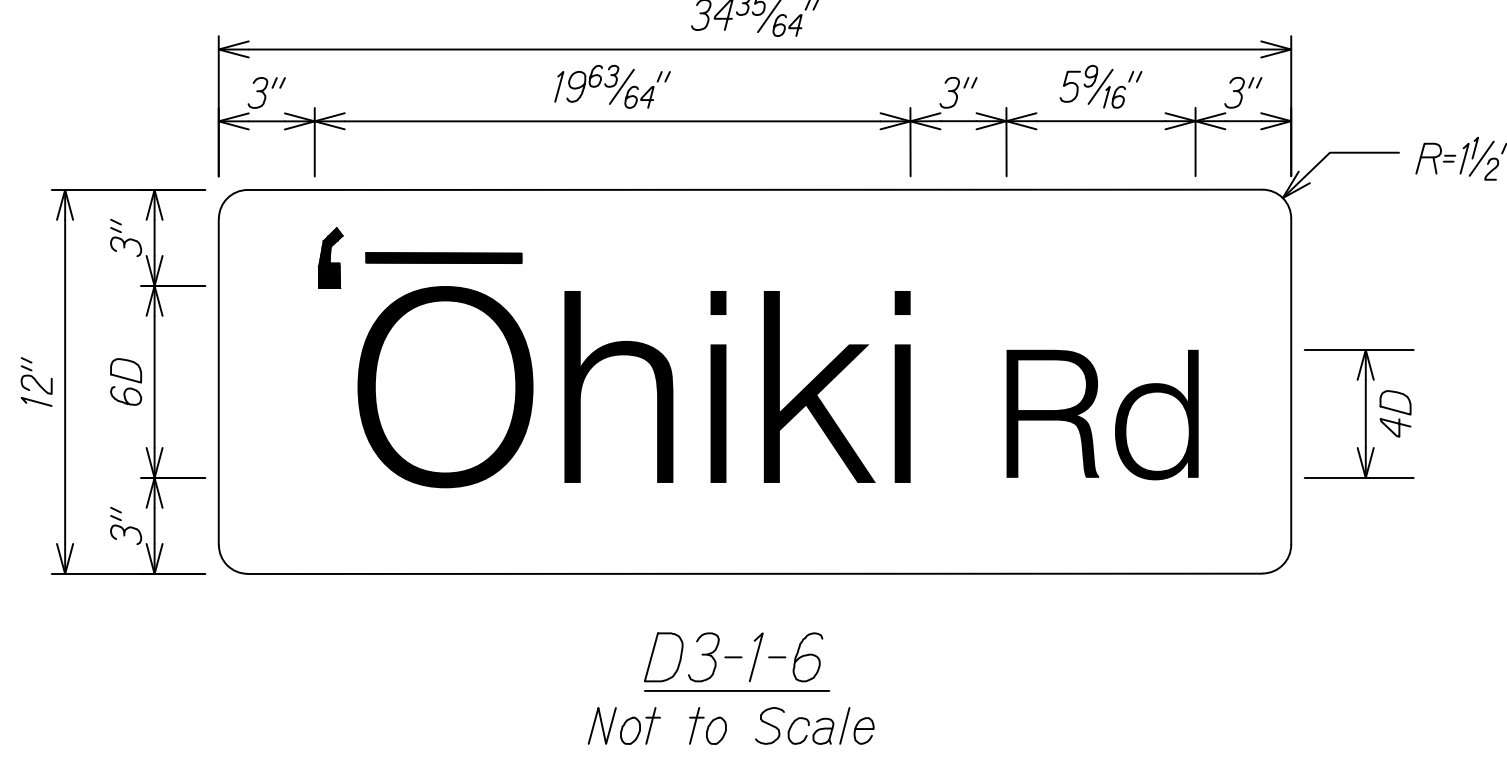
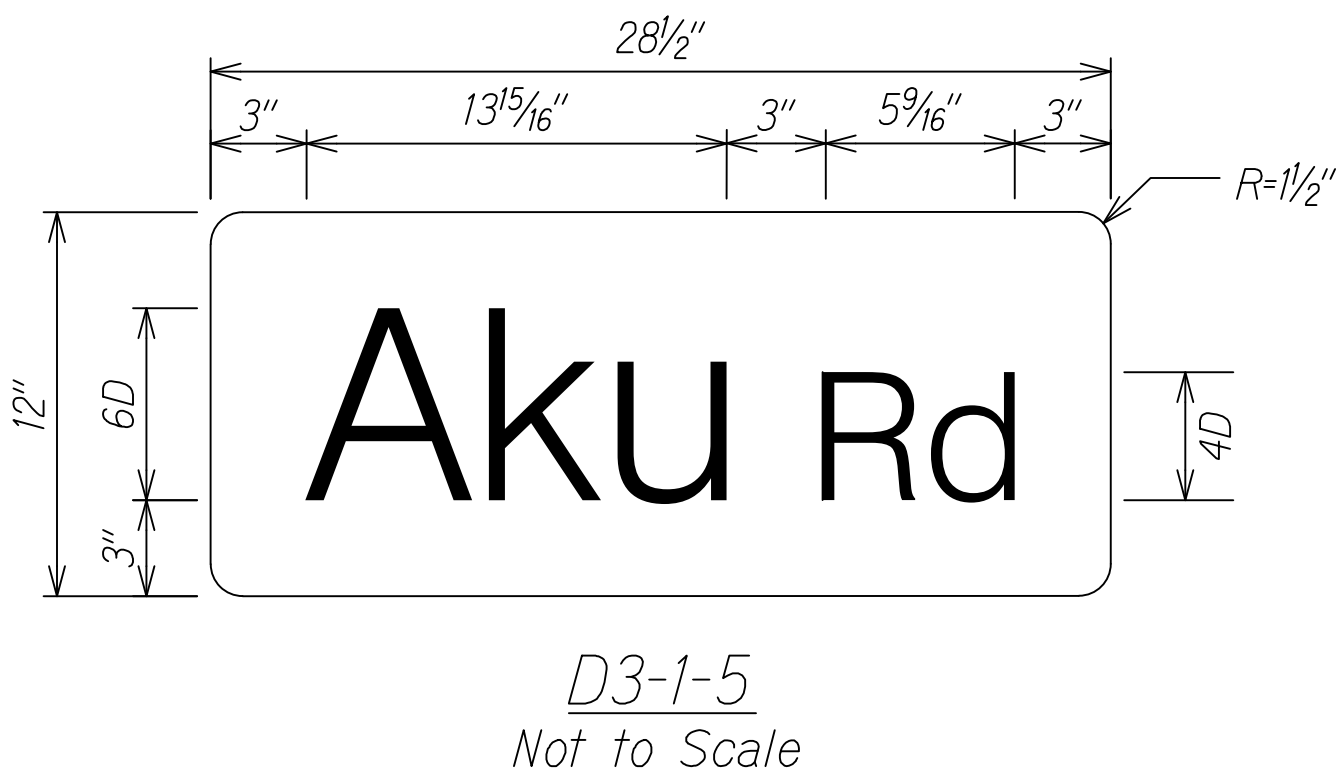
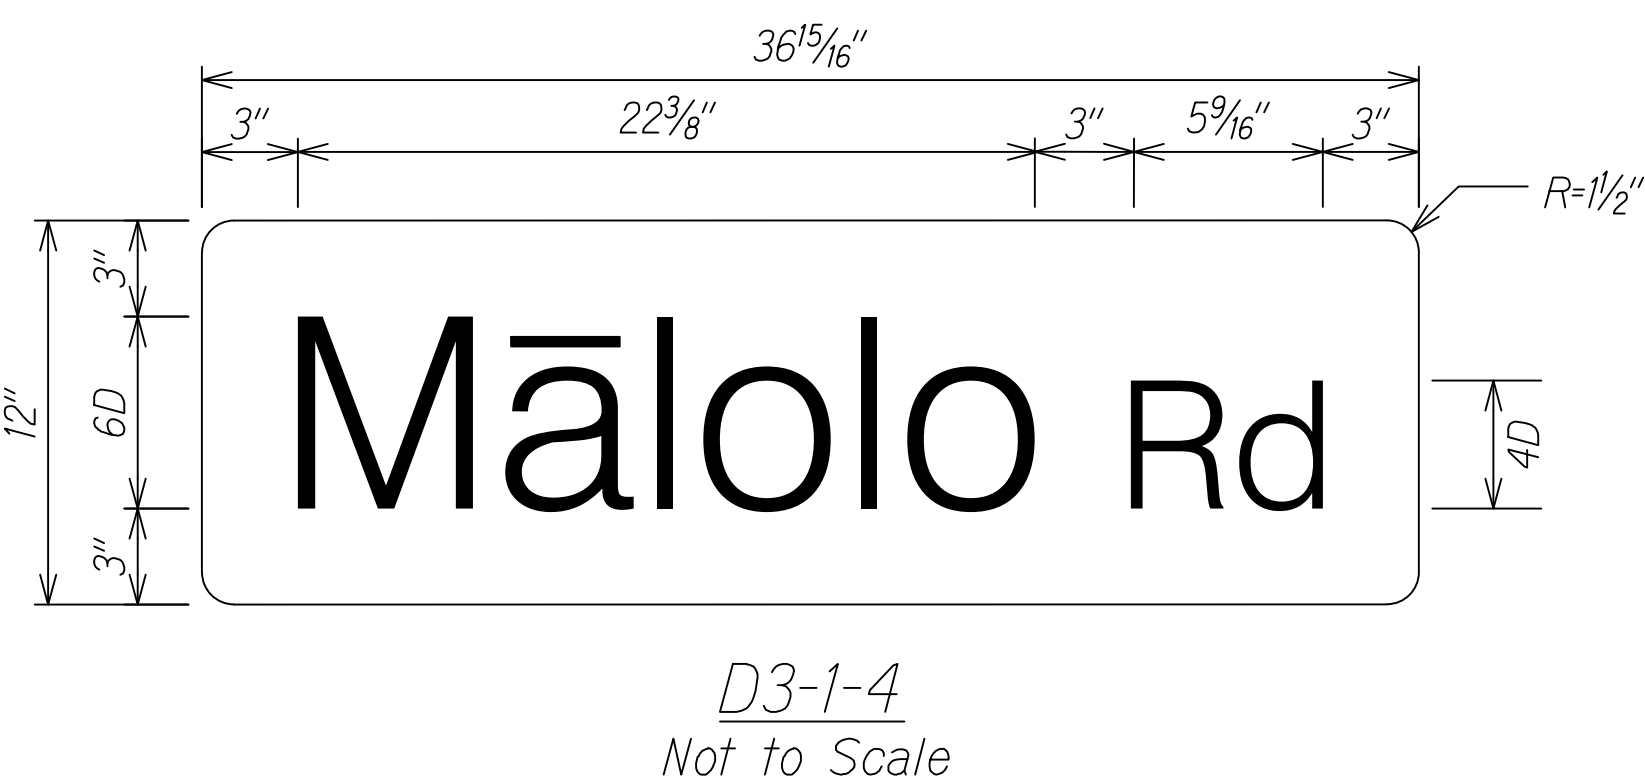
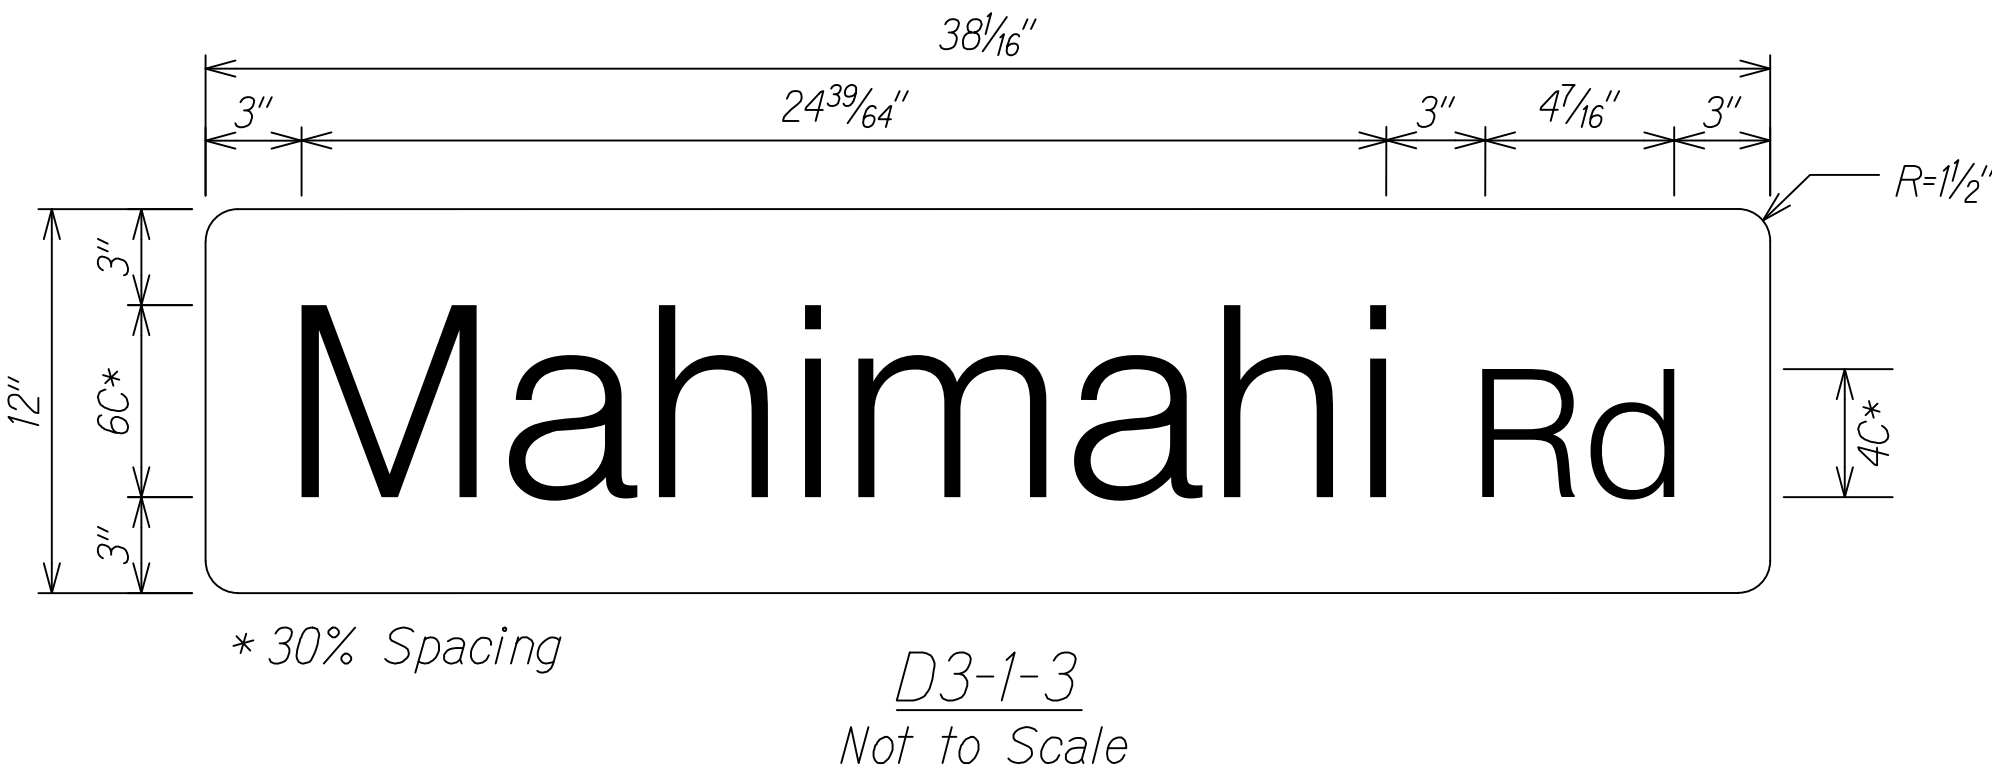
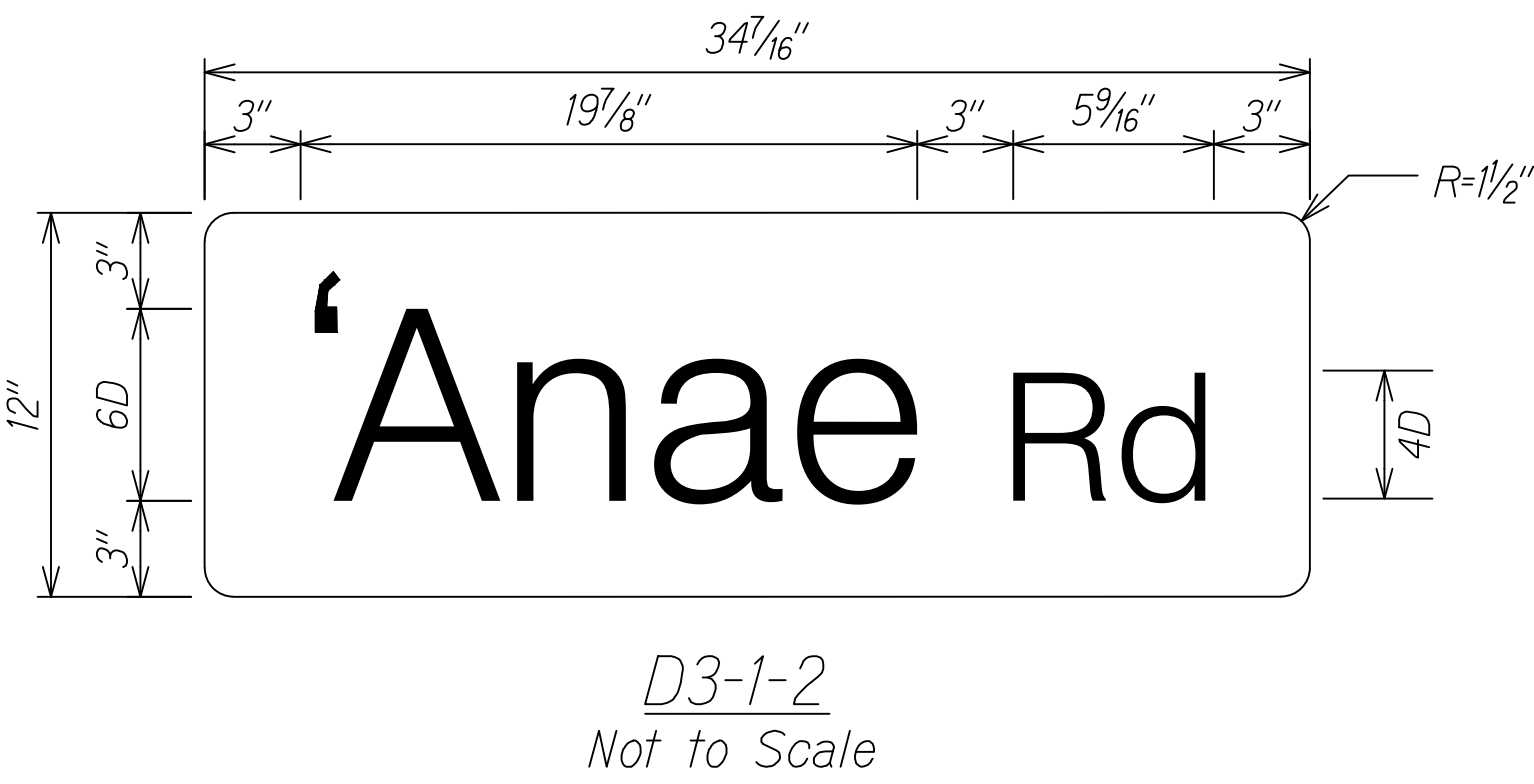


FED. ROAD DIST. NO.	STATE	FED. AID PROJ. NO.	FISCAL YEAR	SHEET NO.	TOTAL SHEETS
HAWAII	HAW.	STP-0560(017)	2023	88	92

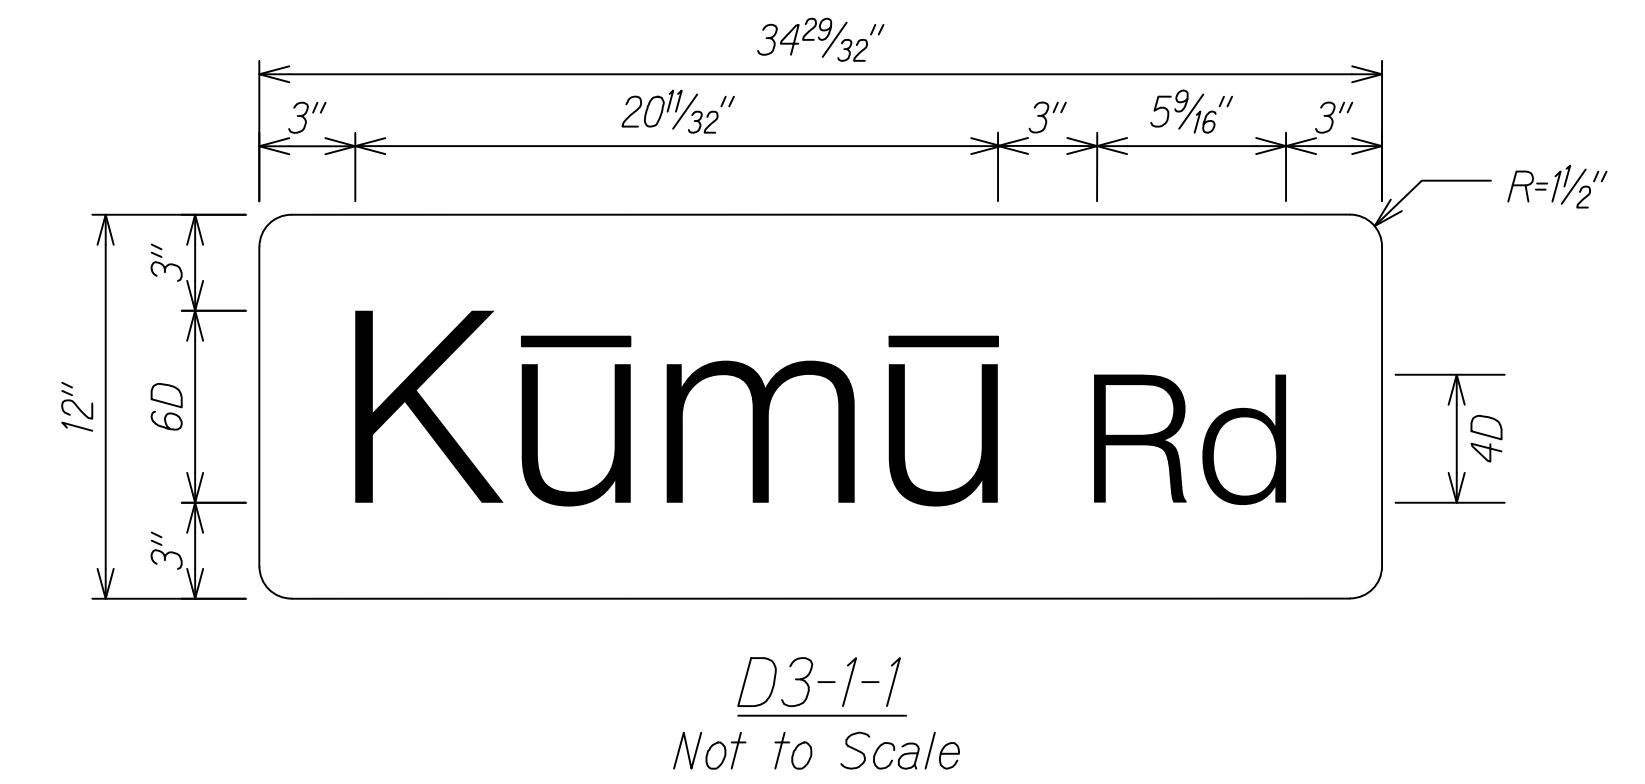

STREET NAME SIGN
Not to Scale

SURVEY PLOTTED BY	DATE
DRAWN BY	
DESIGNED BY	
QUANTITIES BY	
CHECKED BY	
NO.	

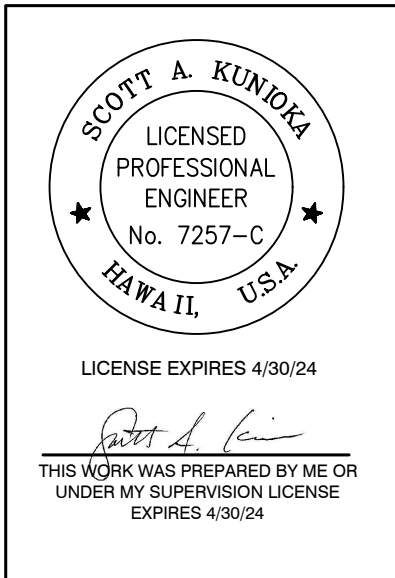

STATE OF HAWAII
DEPARTMENT OF TRANSPORTATION
HIGHWAYS DIVISION

PAVEMENT MARKING
SIGN DETAILS

KUHIO HIGHWAY RESURFACING
AND SAFETY IMPROVEMENTS
Route 560 M.P. 0.0 to M.P. 4.5
Fed. Aid Proj. No. STP-0560(017)

Scale: Not to Scale Date: July, 2023


SHEET No. P-19 OF 20 SHEETS

FED. ROAD DIST. NO.	STATE	FED. AID PROJ. NO.	FISCAL YEAR	SHEET NO.	TOTAL SHEETS
HAWAII	HAW.	STP-0560(017)	2023	89	92




Flat Panel:
Legend: Blue (Retroreflective)
Background: White (Retroreflective)

D2-1
Not to Scale

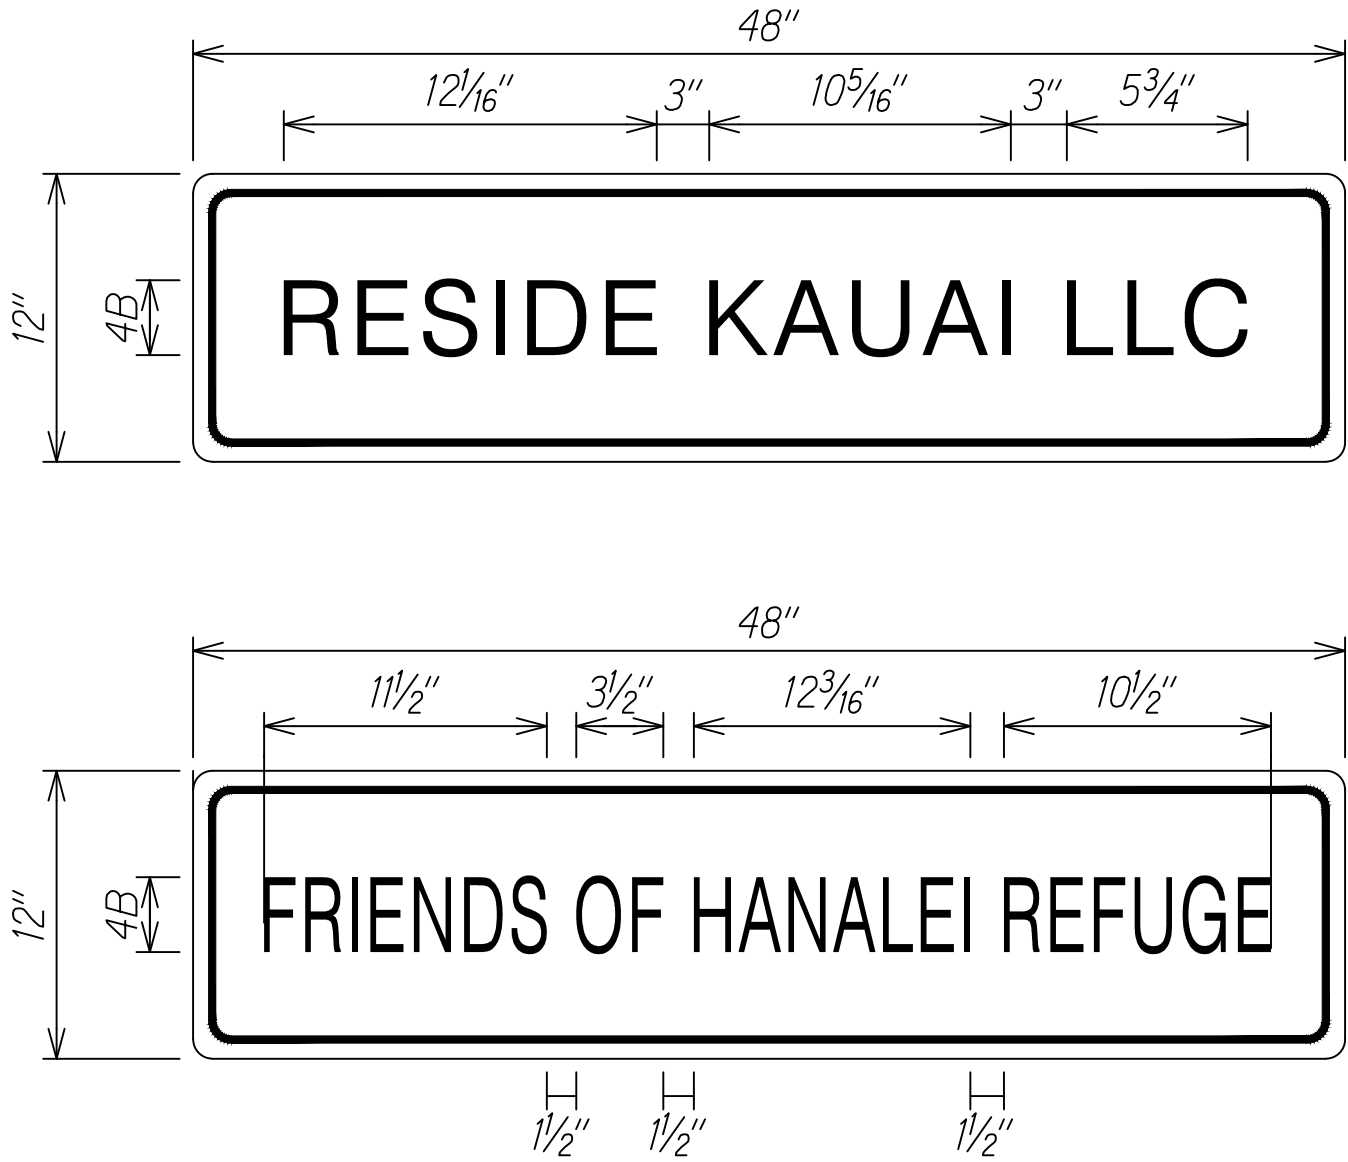


Flat Panel:
Legend: Blue (Retroreflective)
Background: White (Retroreflective)

ACKNOWLEDGEMENT NAME SIGN
Not to Scale

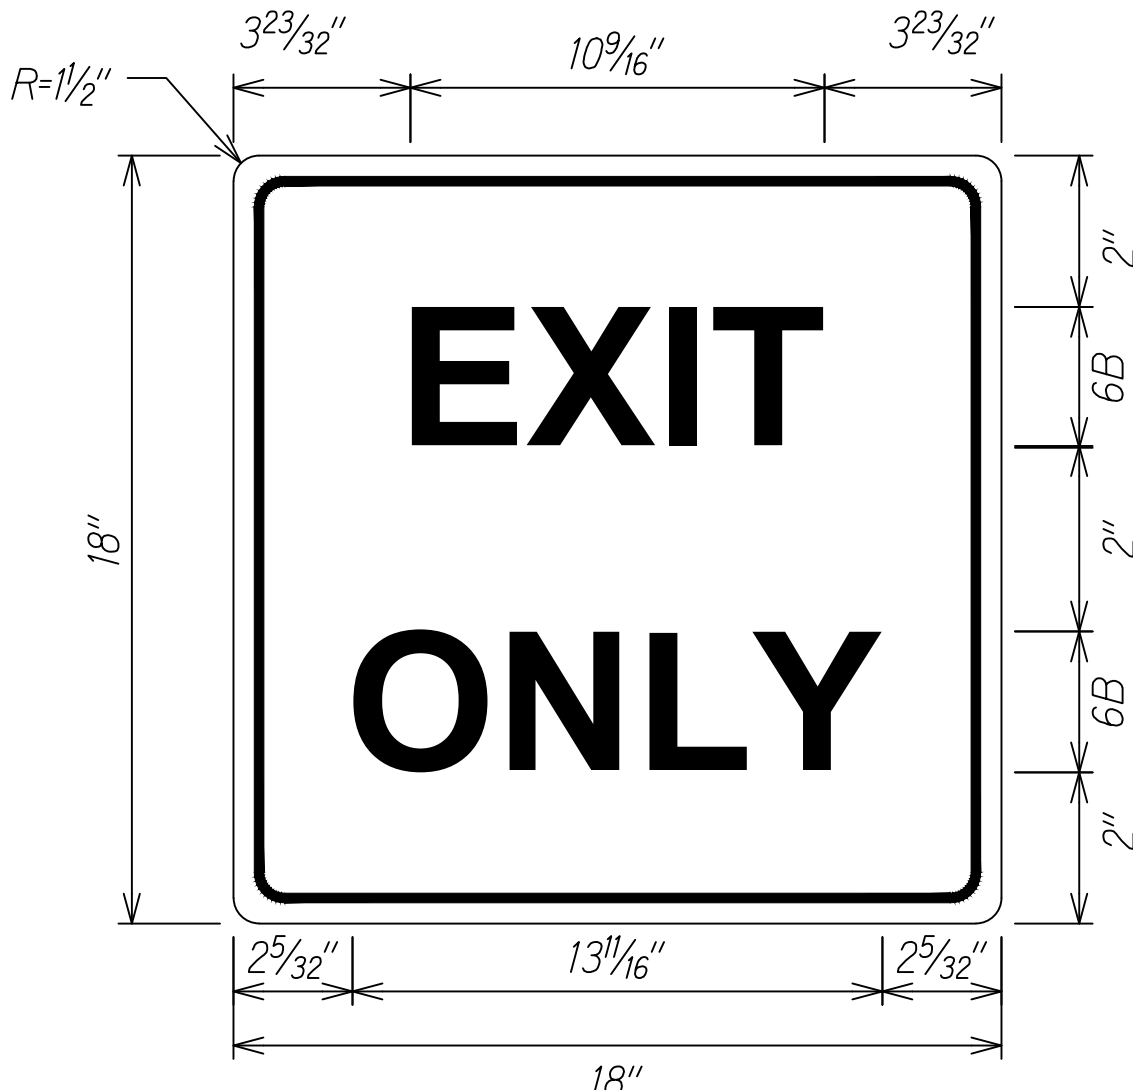


Flat Panel:
Border & Legend & Symbol: Black
Background: White (Retroreflective)

Exit Only Sign
Not to Scale

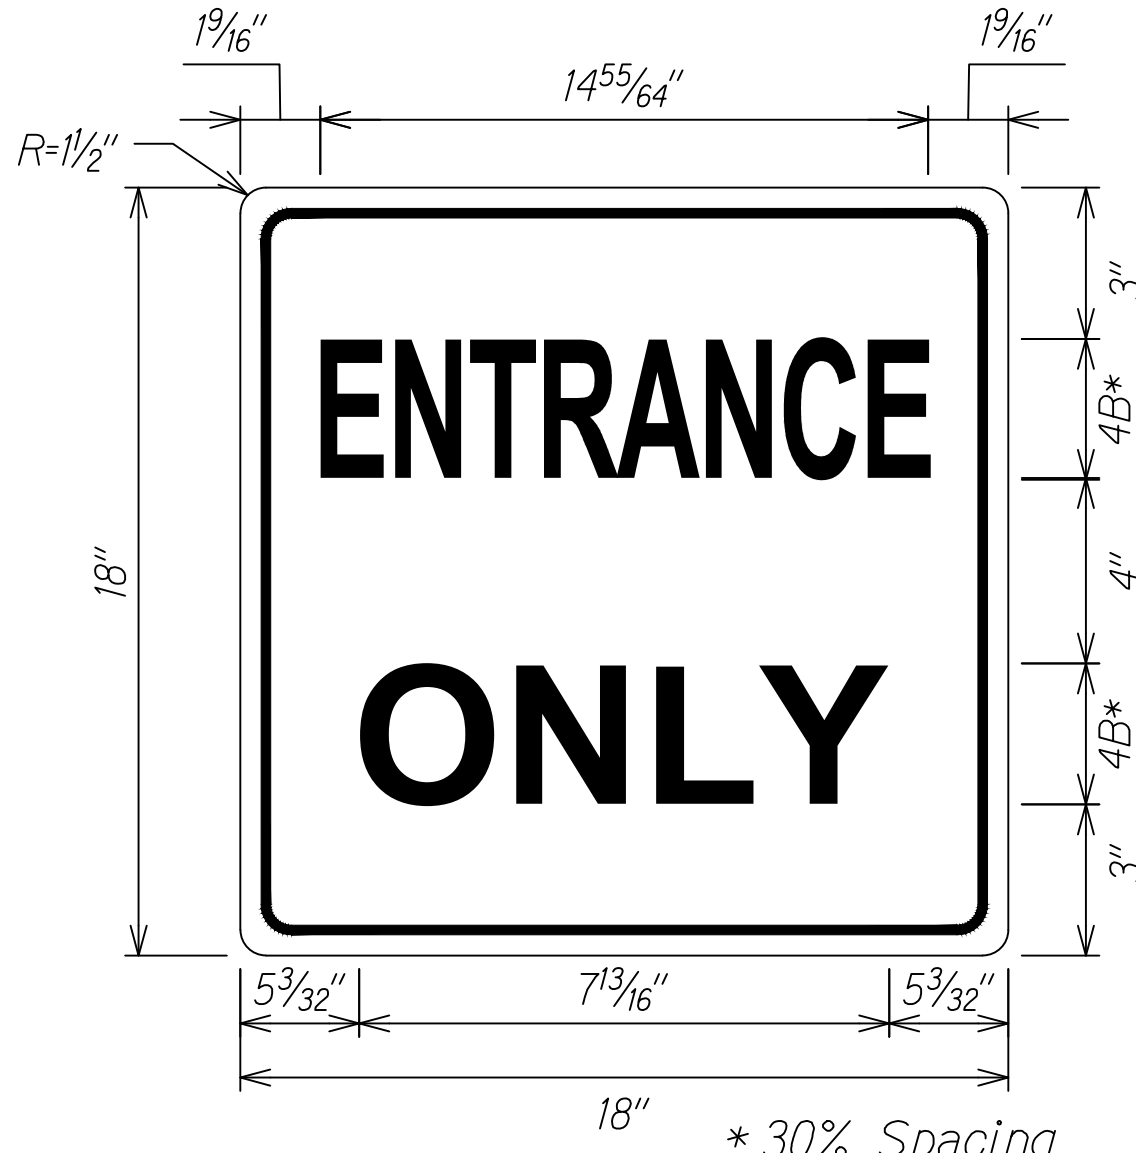


Flat Panel:
Border & Legend & Symbol: Black
Background: White (Retroreflective)

Entrance Only Sign
Not to Scale

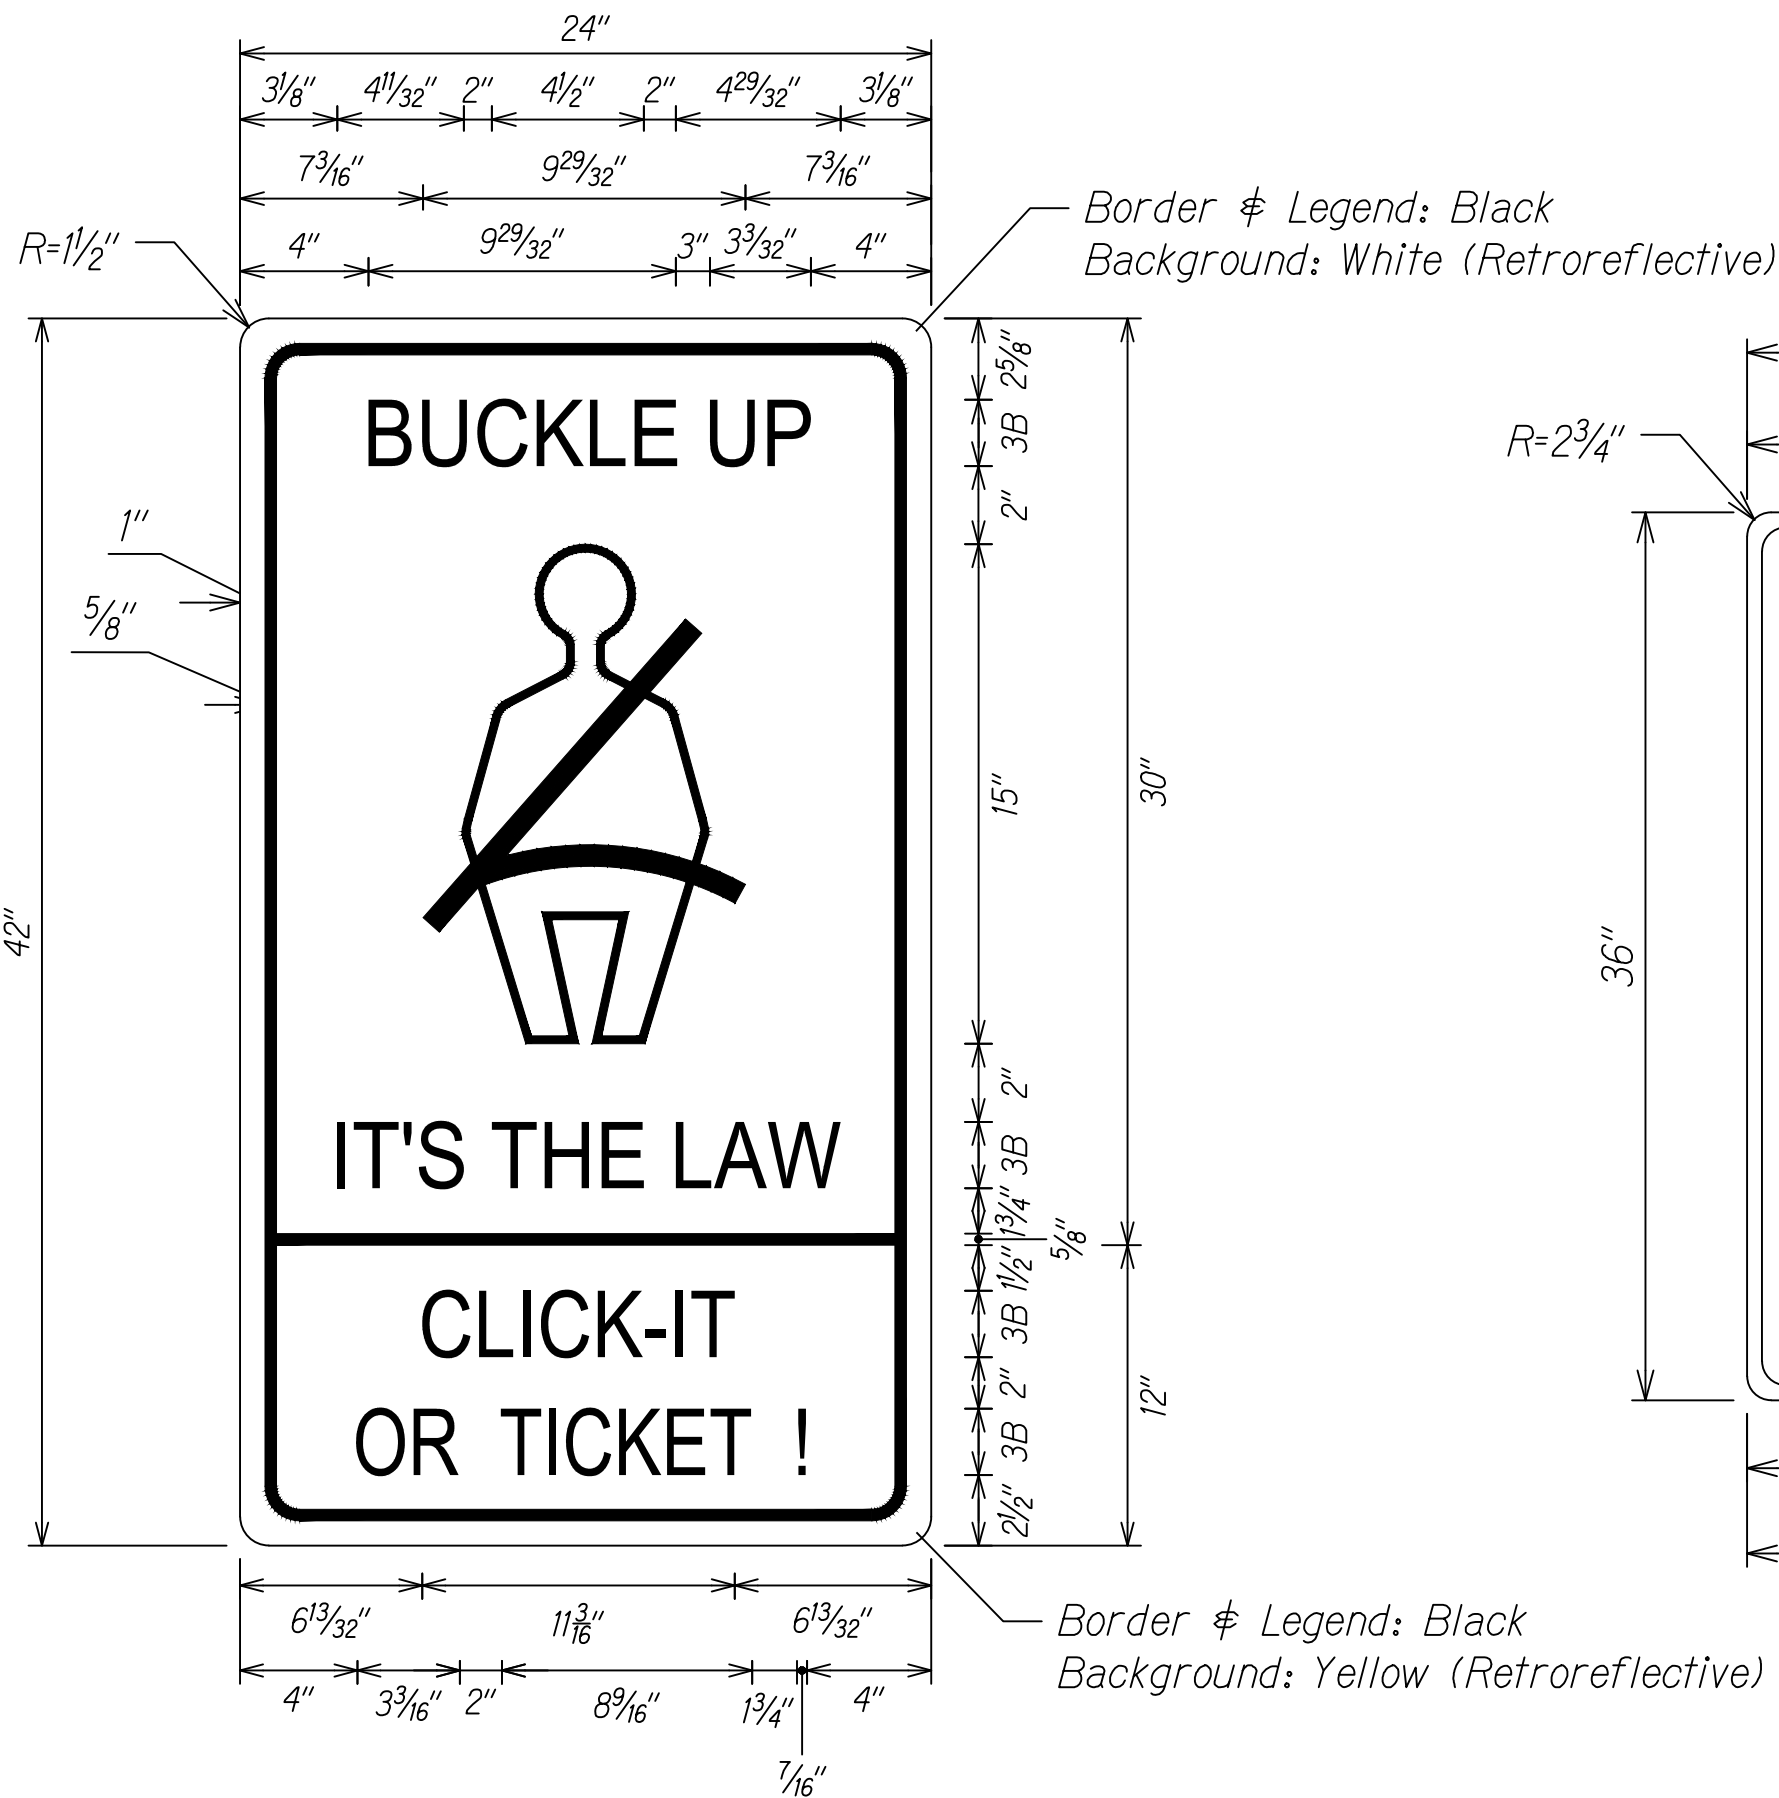


Border & Legend: Black
Background: White (Retroreflective)

R16-1D
Not to Scale

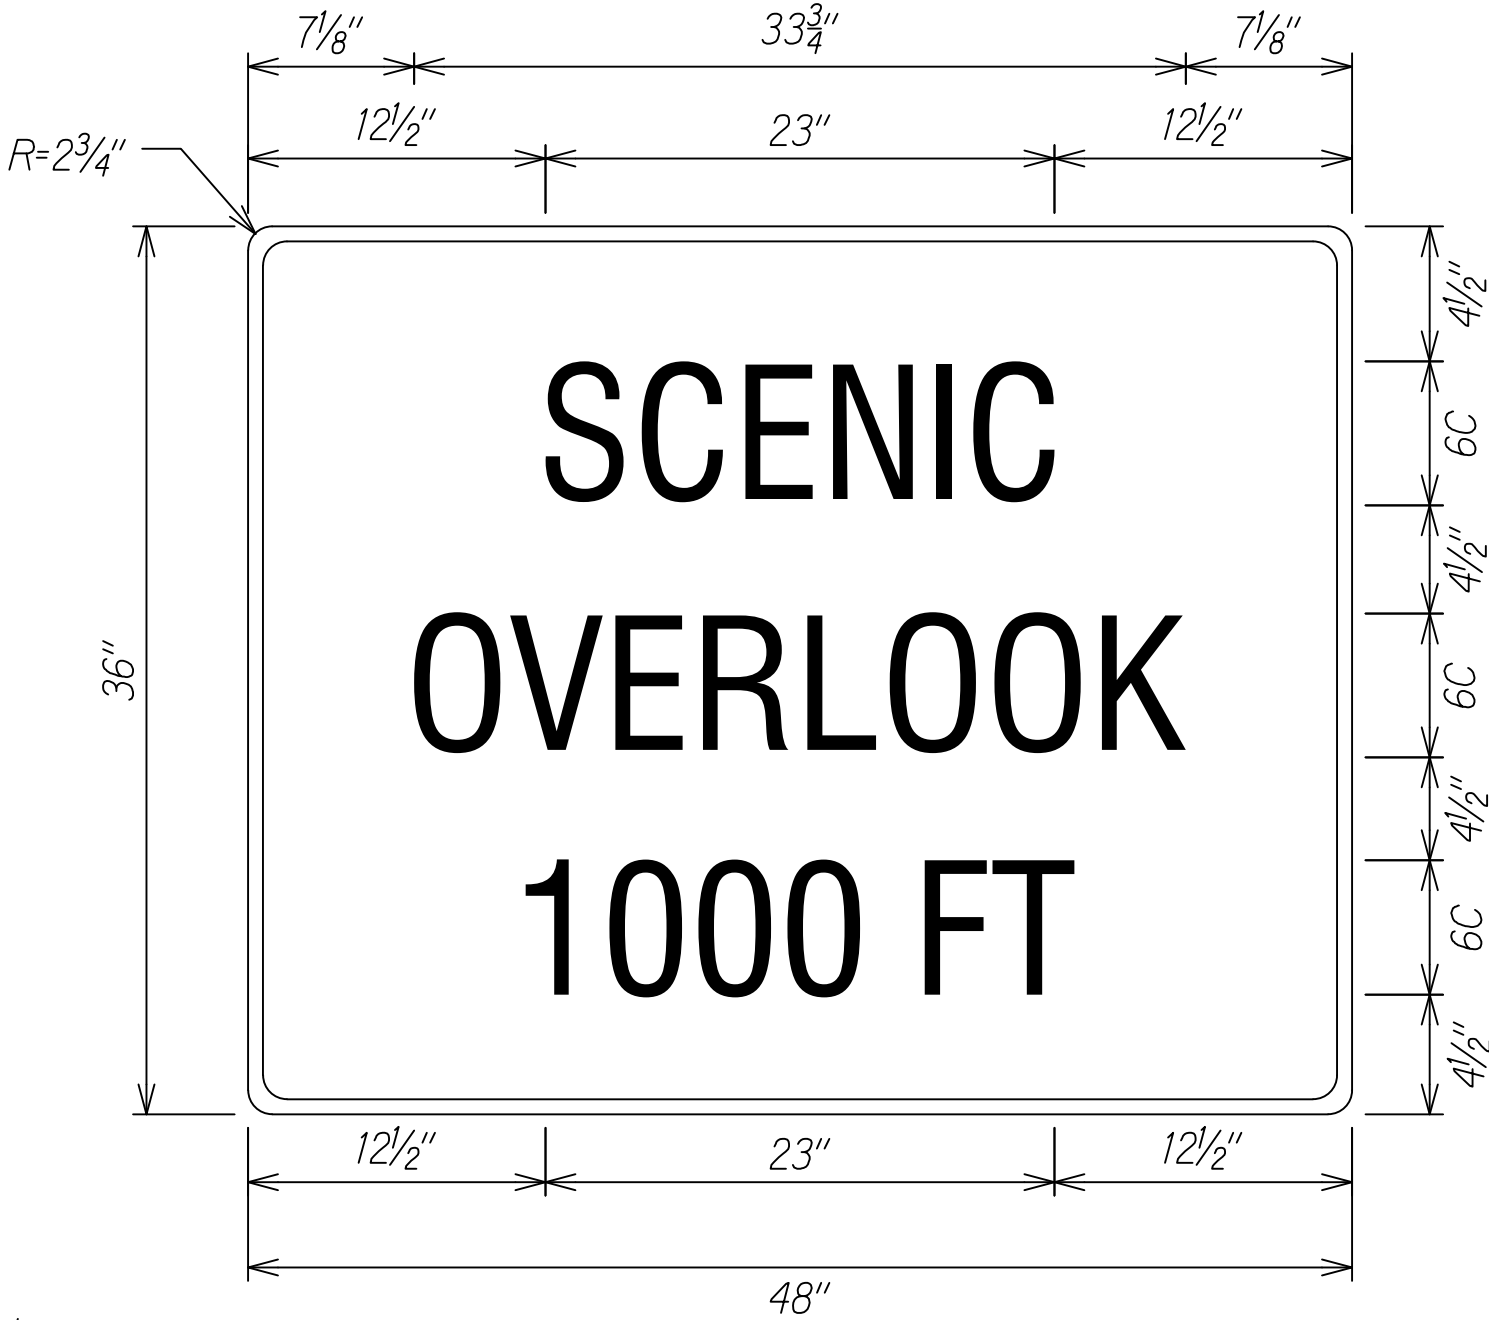

Flat Panel:
Legend & Arrow: White (Retroreflective)
Background: Blue (Retroreflective)


D6-2
Not to Scale

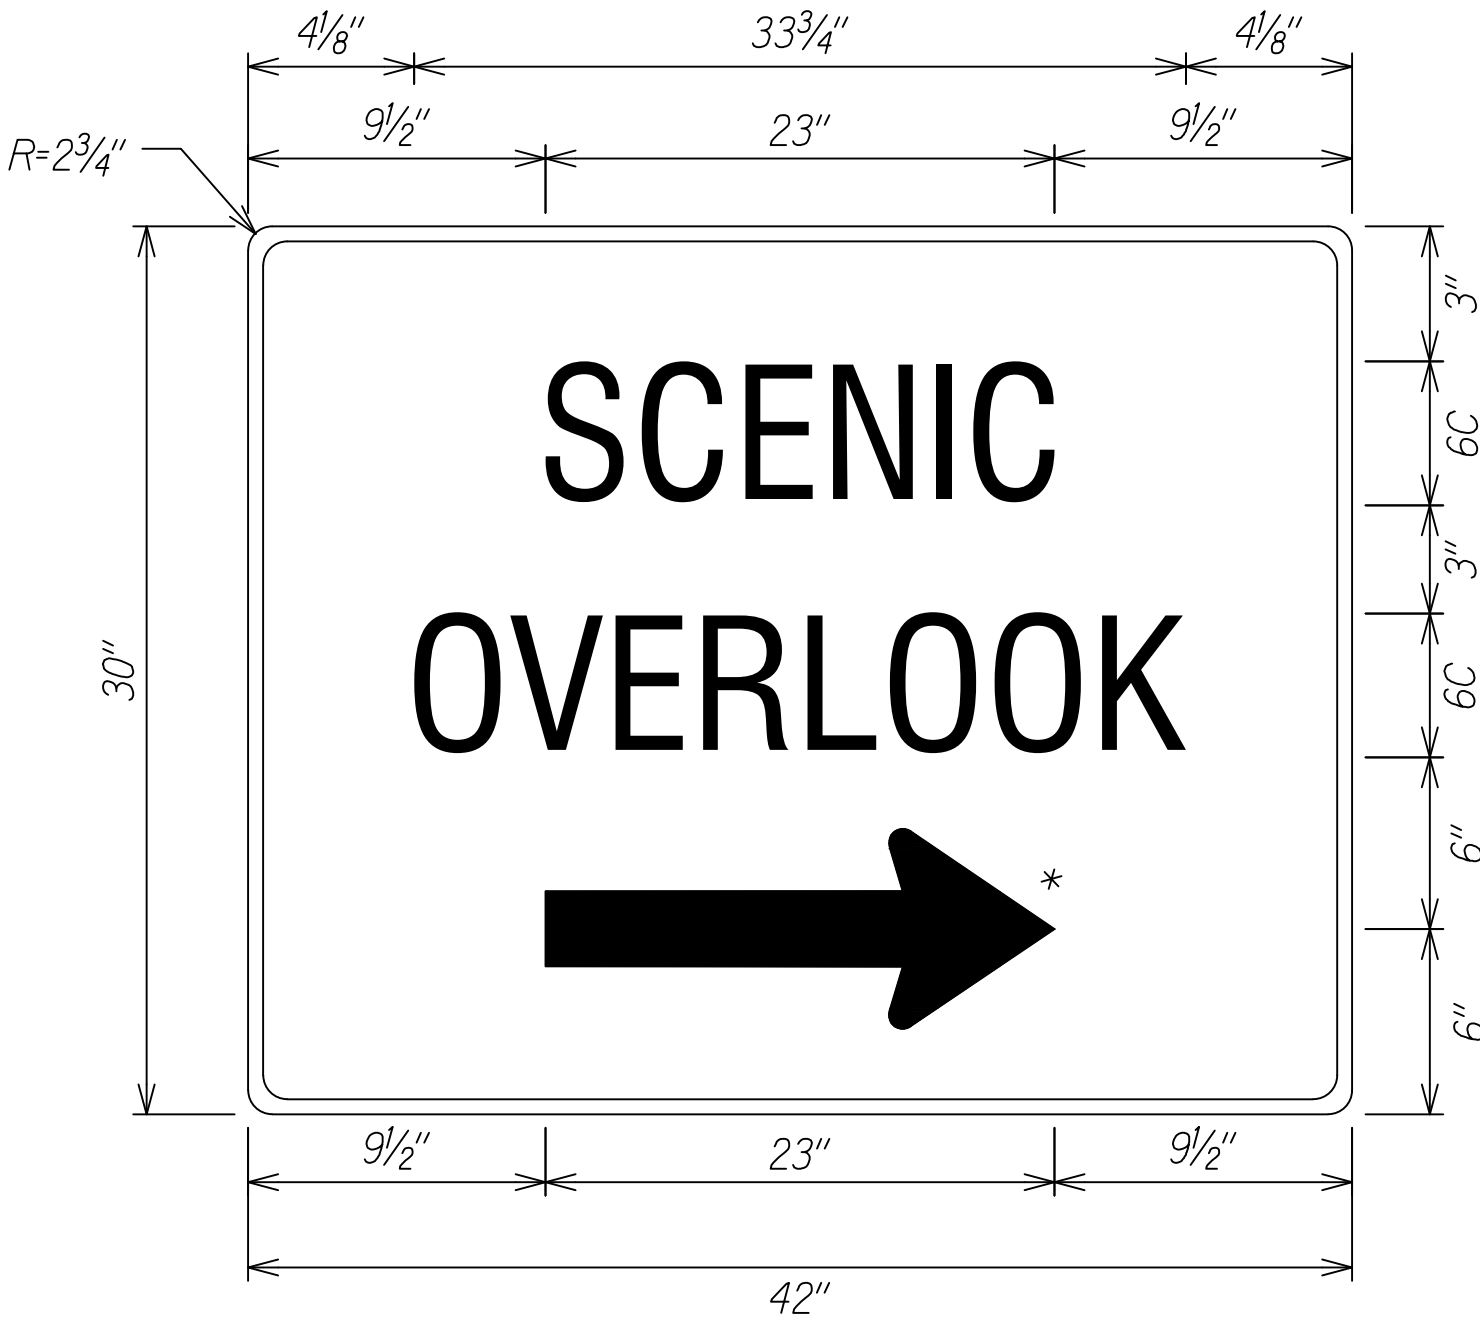

*Mirror Arrow As Shown About & For D6-2b(L)


Flat Panel:
Legend & Arrow: White (Retroreflective)
Background: Blue (Retroreflective)

D6-2b(R) & D6-2b(L)*
Not to Scale

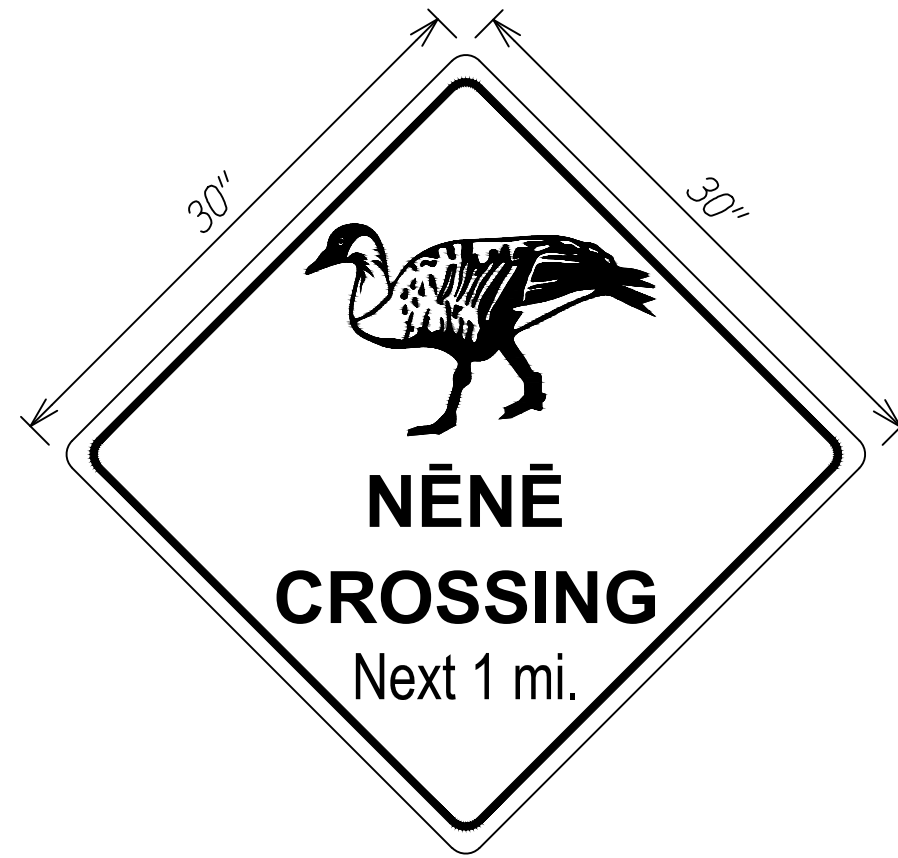

Flat Panel:
Border & Legend & Symbol: Black
Background: Yellow (Retroreflective)

Animal Crossing Sign
Not to Scale

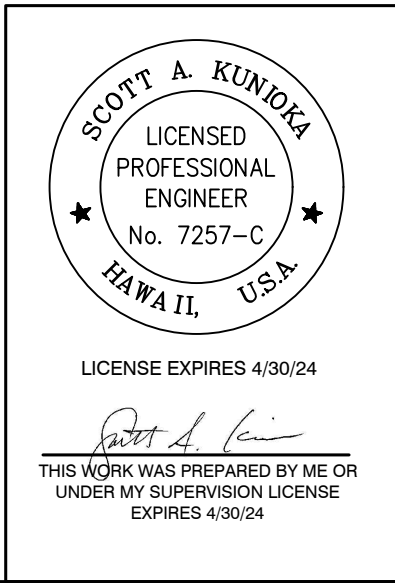

STATE OF HAWAII
DEPARTMENT OF TRANSPORTATION
HIGHWAYS DIVISION
**PAVEMENT MARKING
SIGN DETAILS**
**KUHIO HIGHWAY RESURFACING
AND SAFETY IMPROVEMENTS**
Route 560 M.P. 0.0 to M.P. 4.5
Fed. Aid Proj. No. STP-0560(017)
Scale: Not to Scale Date: July, 2023