
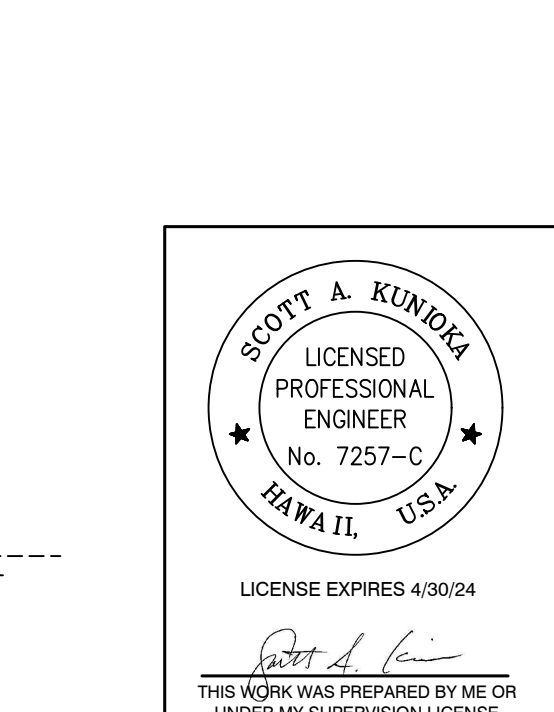
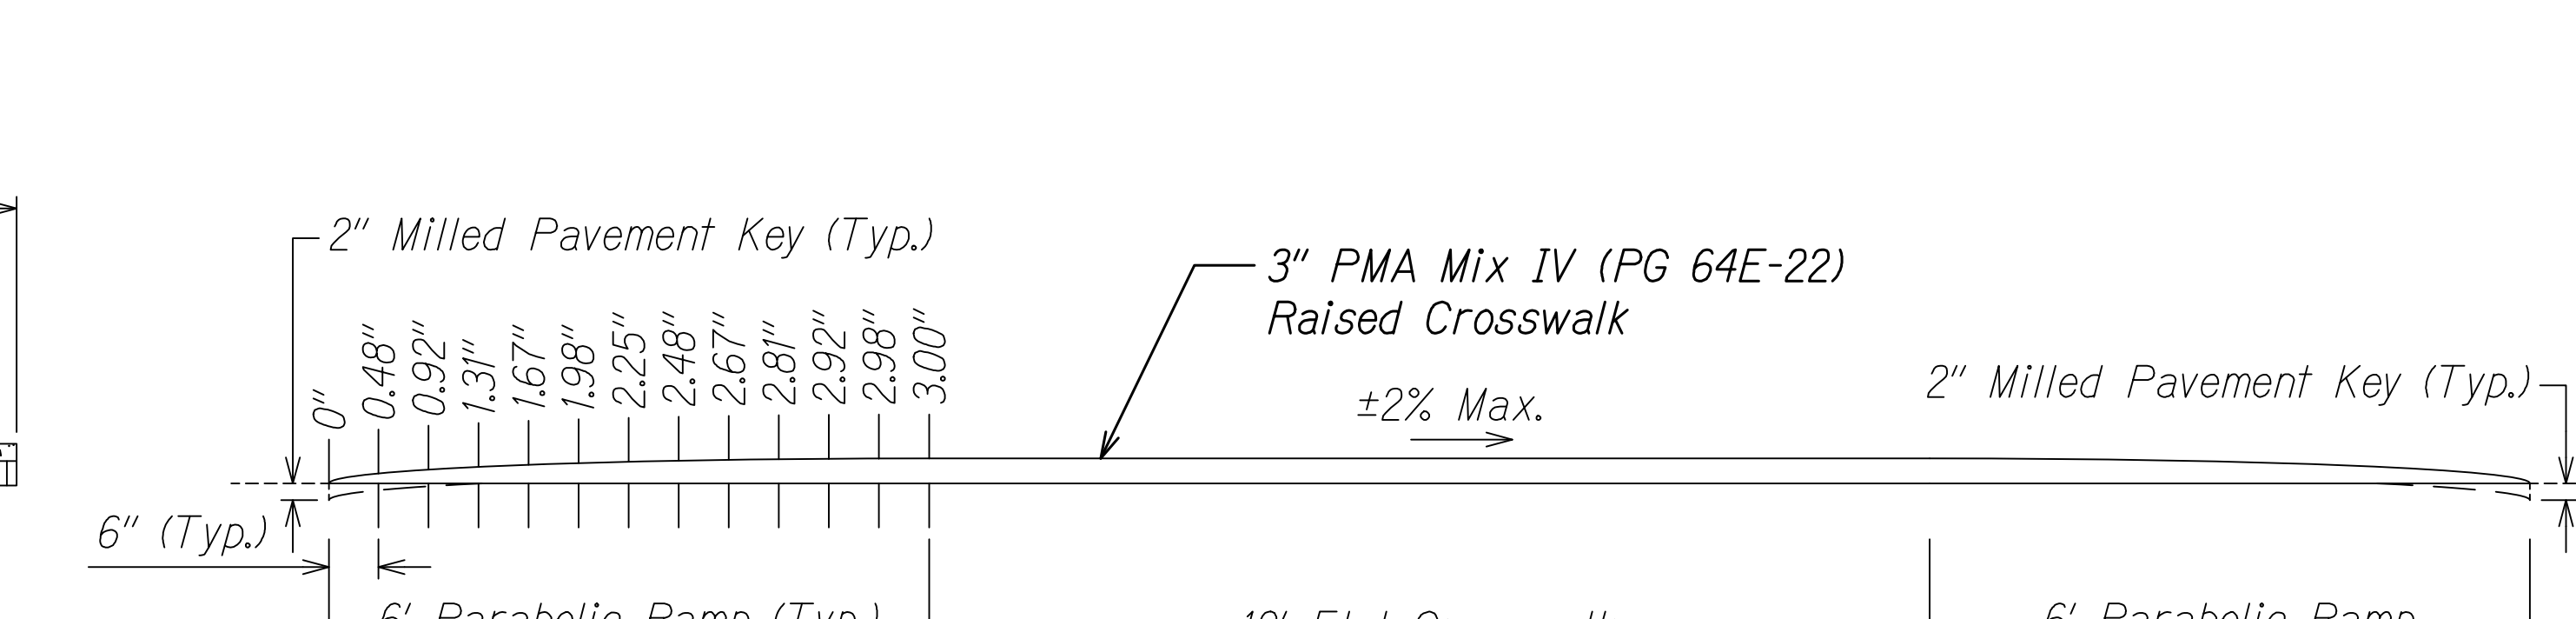
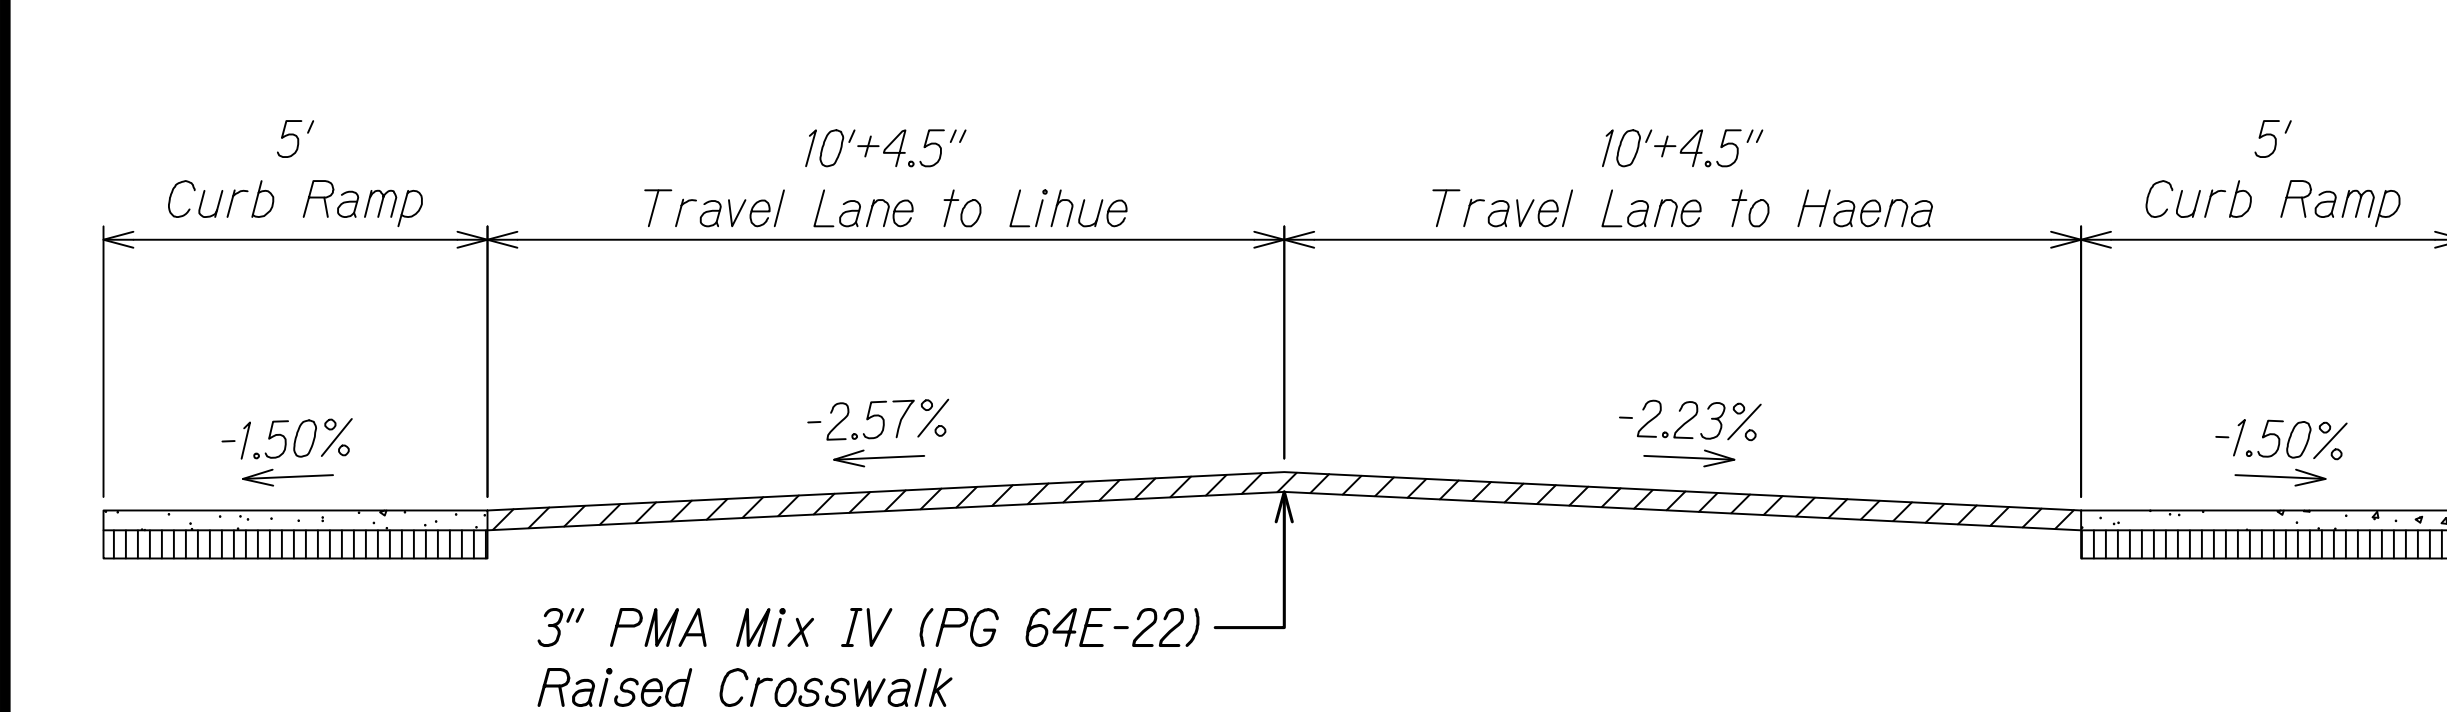


Install new Sign Post with RRFB Assembly

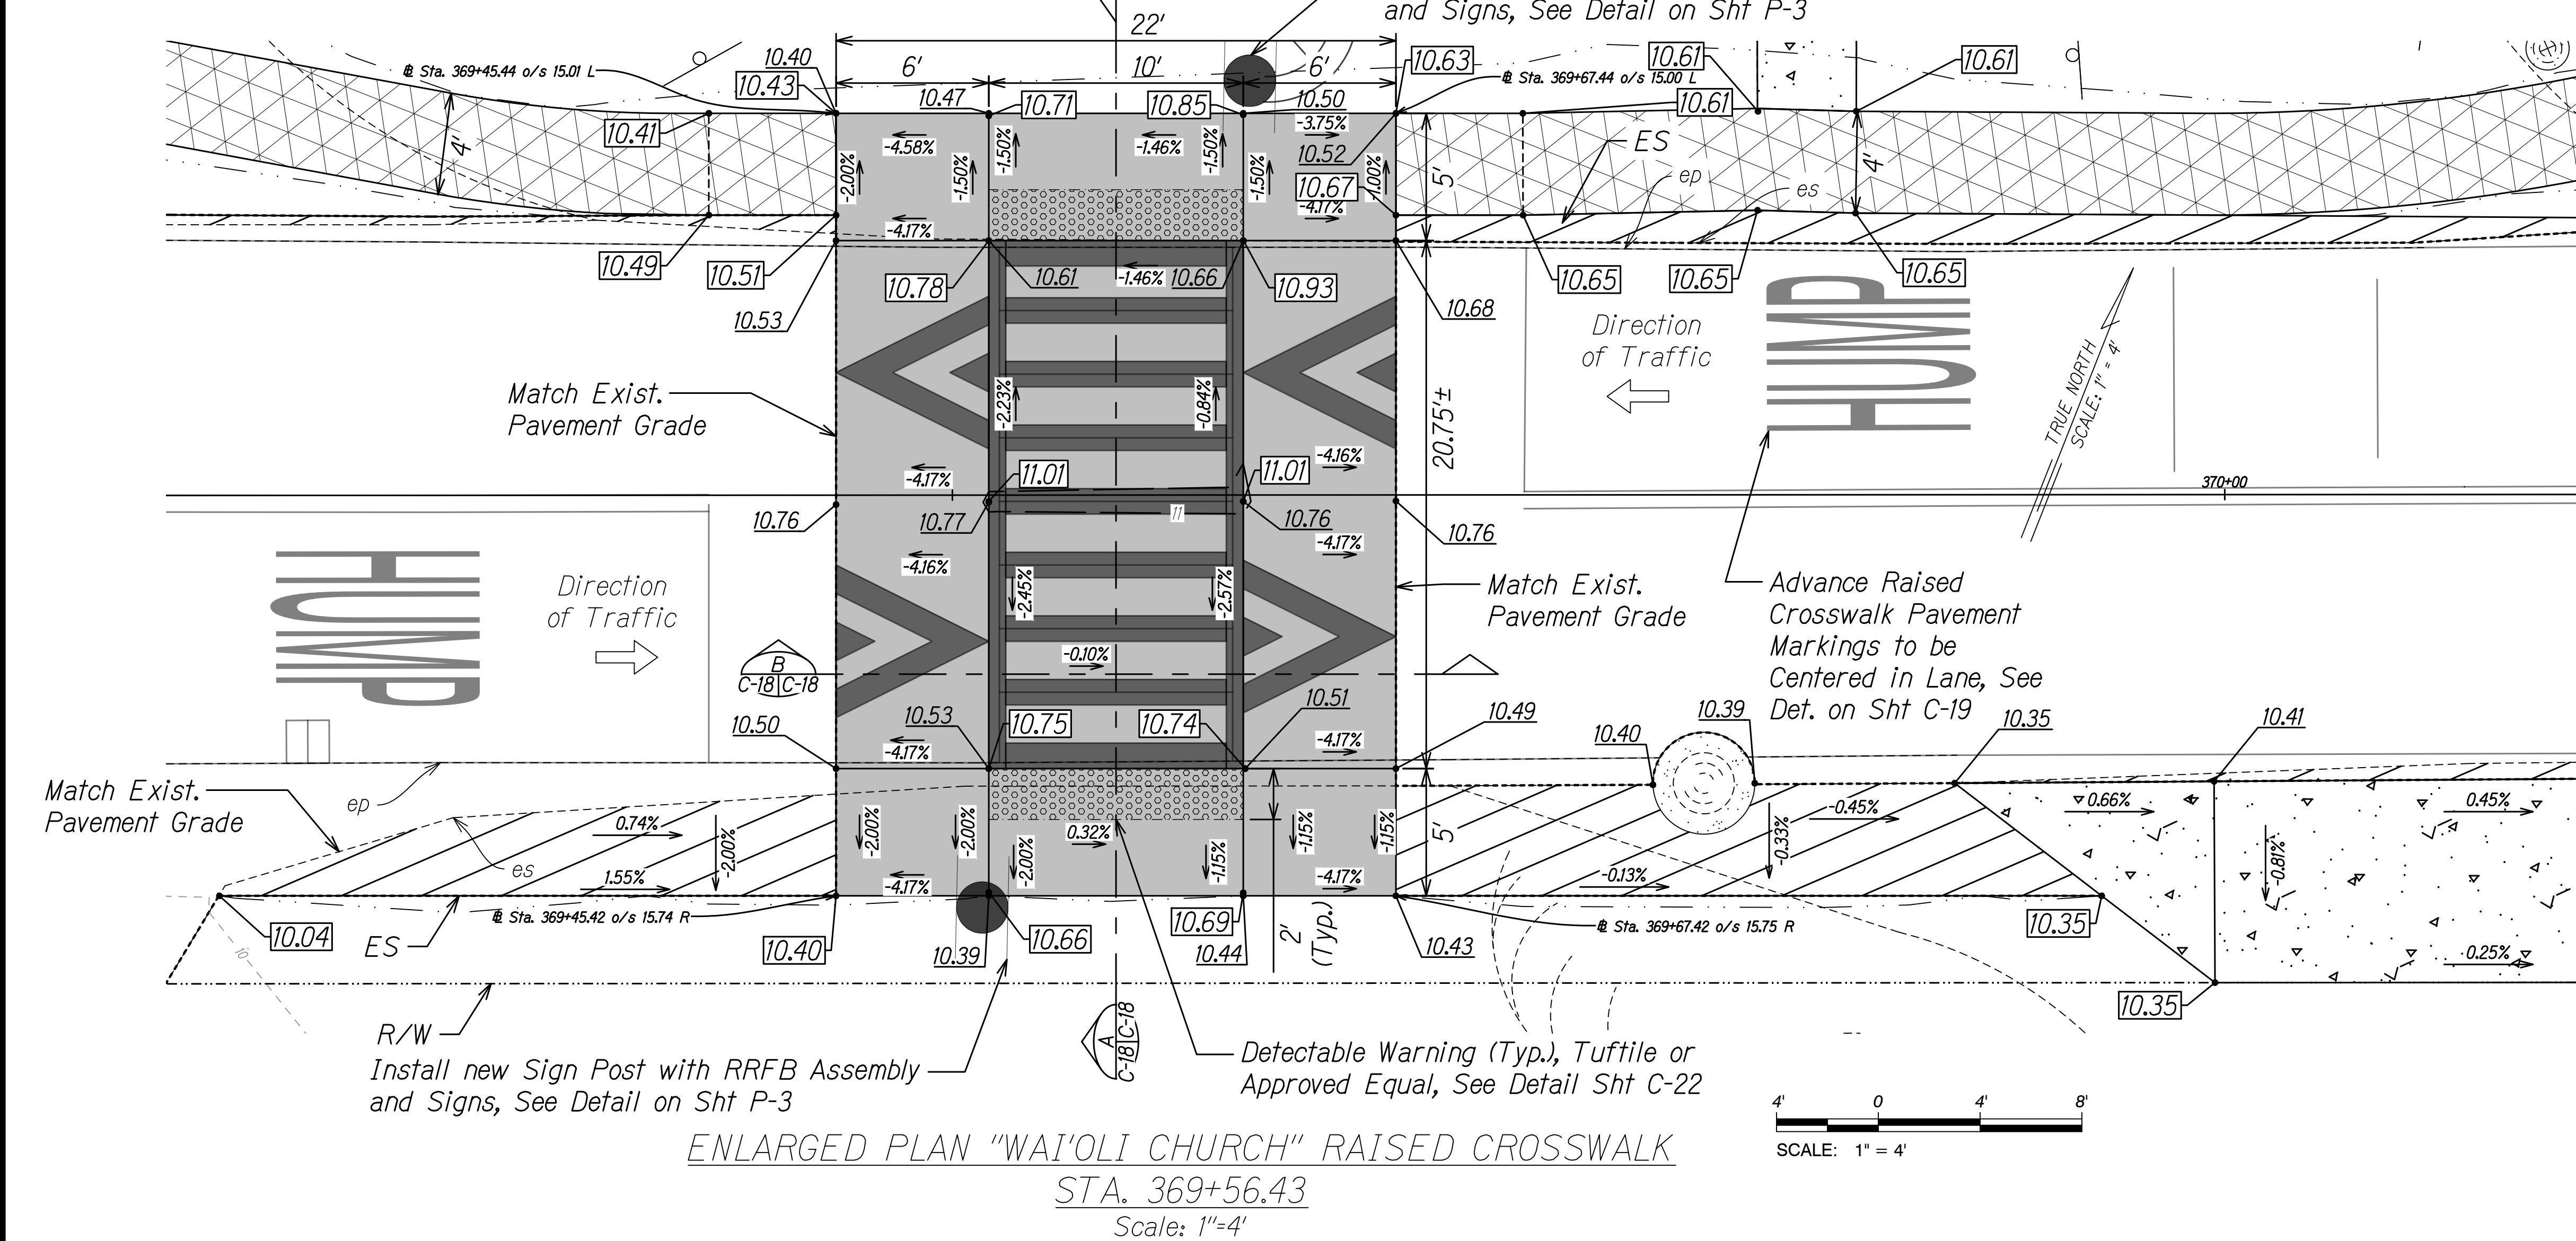

UNDER NO SURVEY LICENSE
 EXPIRES 4/30/24


STATE OF HAWAII
 DEPARTMENT OF TRANSPORTATION
 HIGHWAYS DIVISION

RAISED CROSSWALK
PLAN & DETAILS
KUHIO HIGHWAY RESURFACING
AND SAFETY IMPROVEMENTS
Route 560 M.P. 0.0 to M.P. 4.5
Fed. Aid Proj. No. STP-0560(017)

Scale: As Noted
Date: July, 2023



SHEET No. C-18 OF 22 SHEETS

FED. ROAD DIST. NO.	STATE	FED. AID PROJ. NO.	FISCAL YEAR	SHEET NO.	TOTAL SHEETS
HAWAII	HAW.	STP-0560(017)	2023	66	92

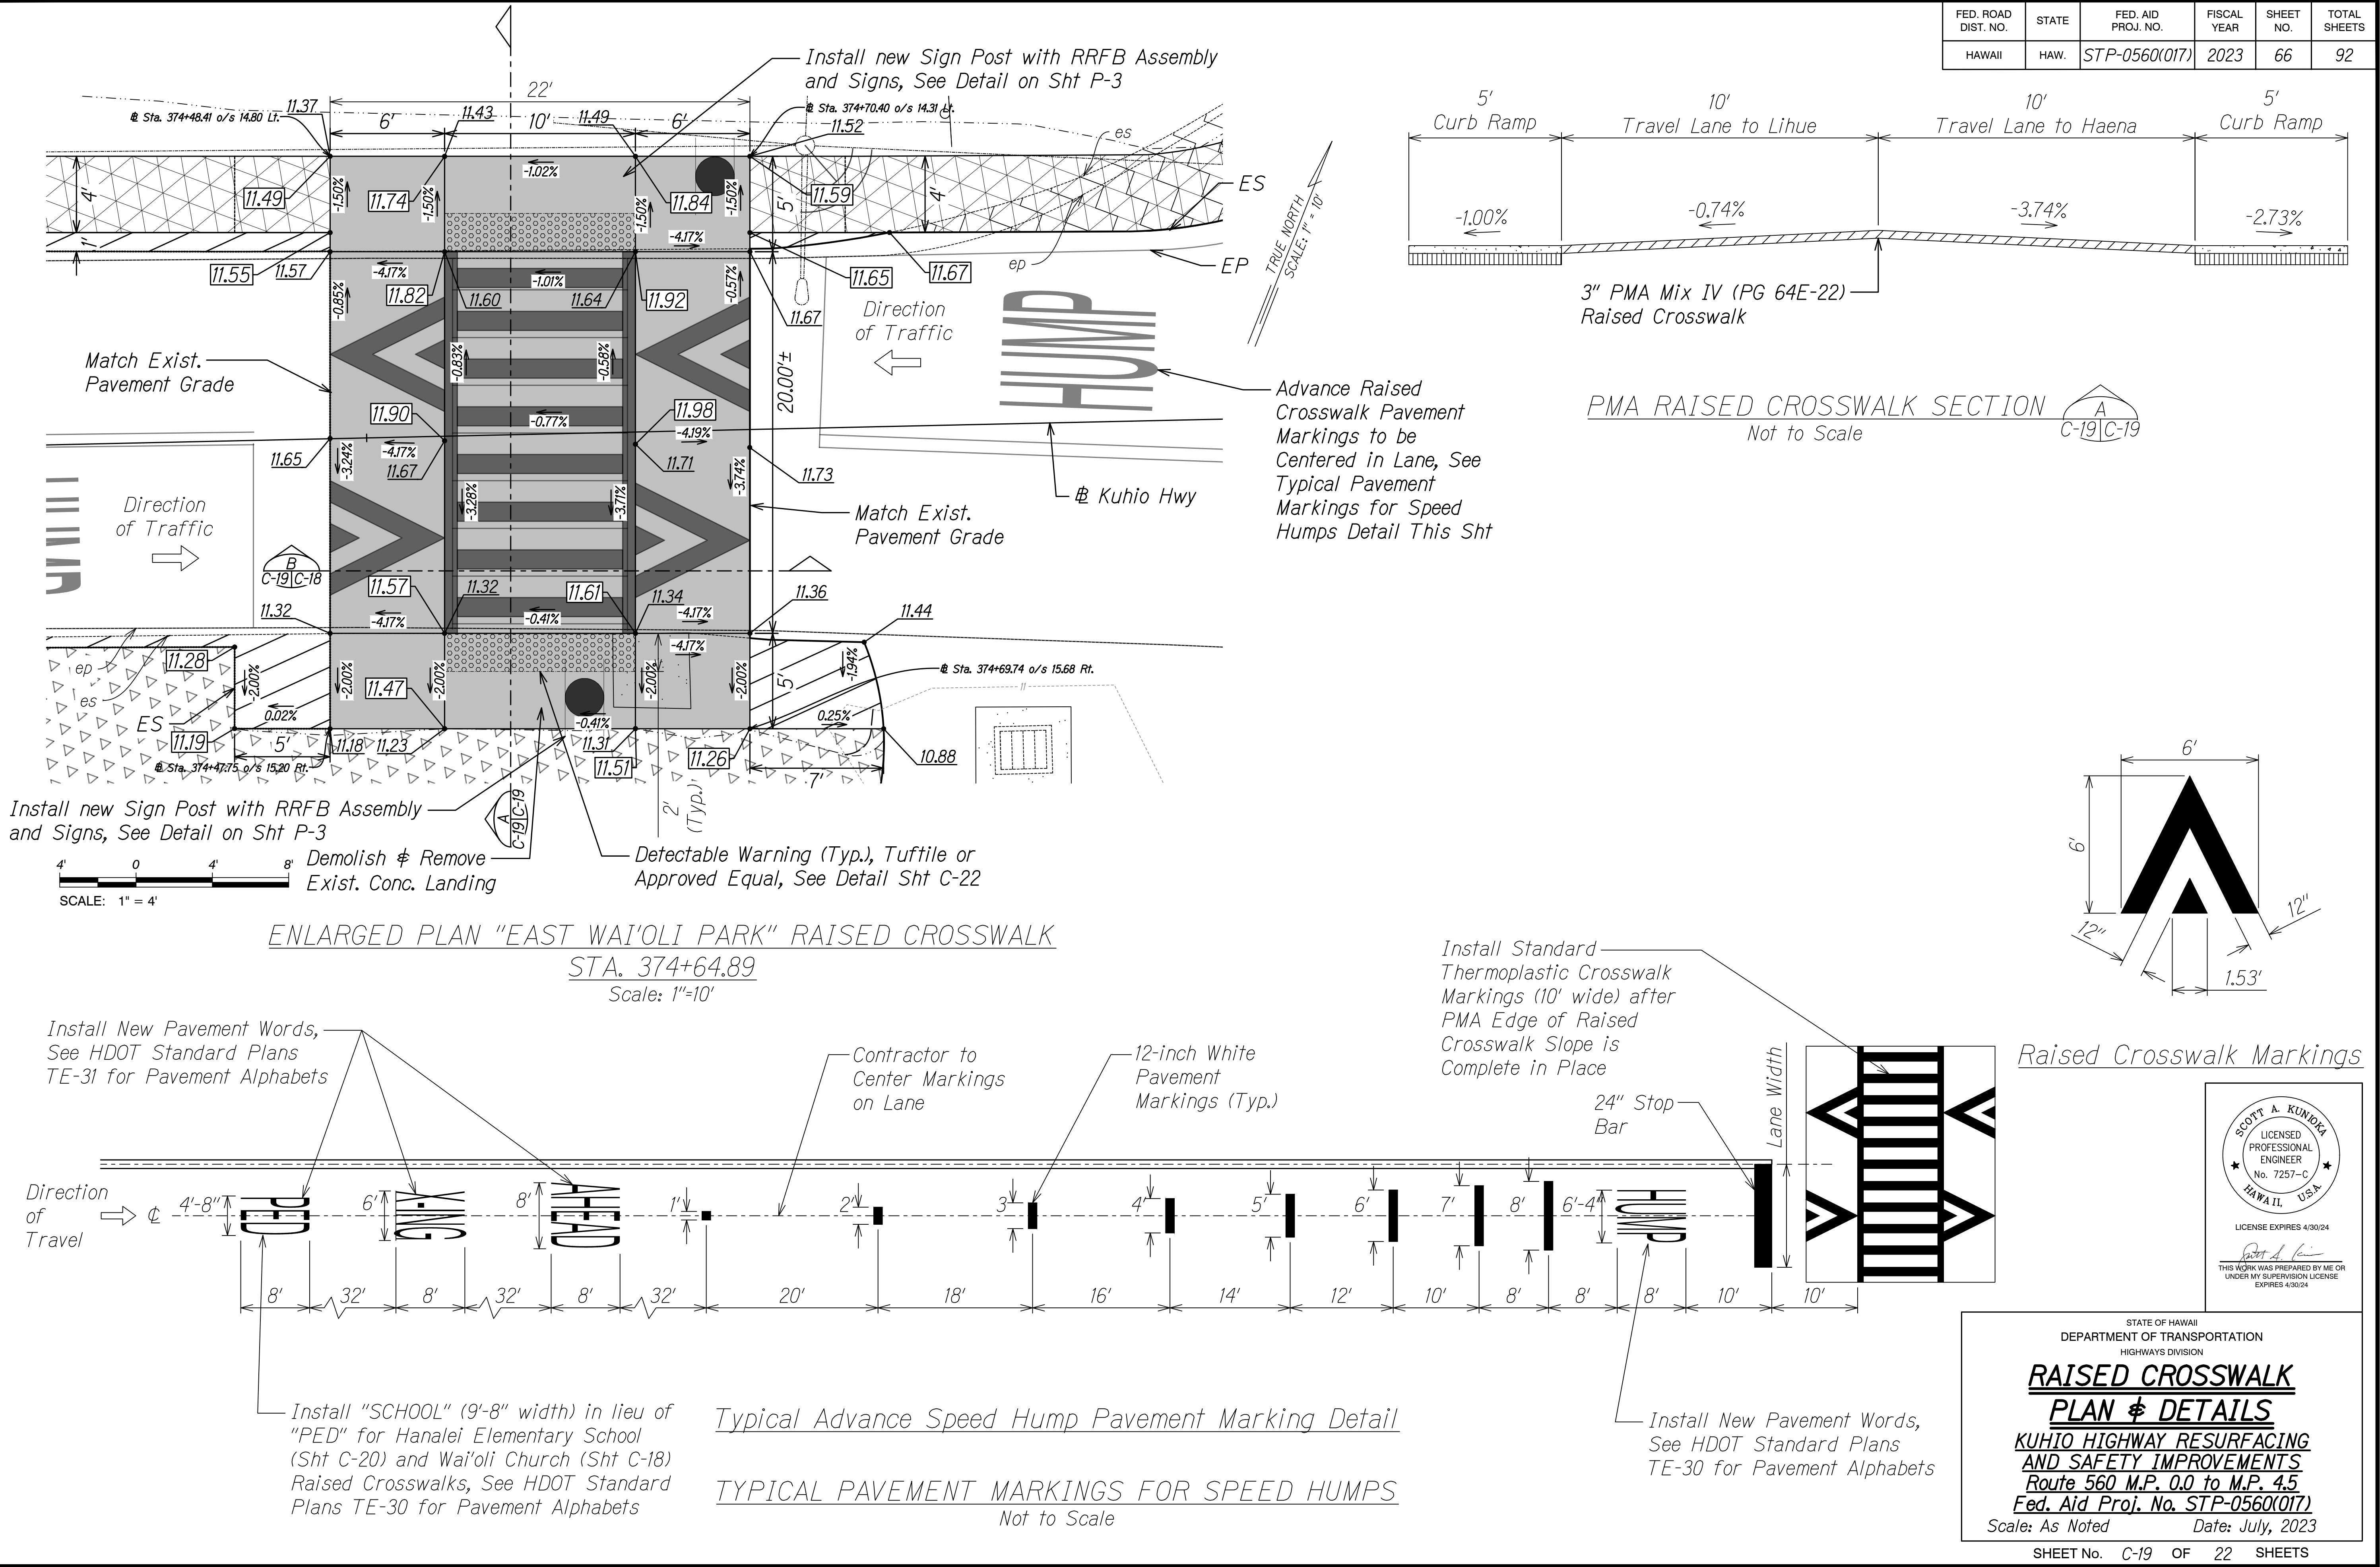


SURVEY PLOTTED BY	DATE
DRAWN BY	
DESIGNED BY	
QUANTITIES BY	
CHECKED BY	
ORIGINAL PLAN	
NOTE BOOK	
NO.	

FED. ROAD DIST. NO.	STATE	FED. AID PROJ. NO.	FISCAL YEAR	SHEET NO.	TOTAL SHEETS
HAWAII	HAW.	STP-0560(017)	2023	67	92

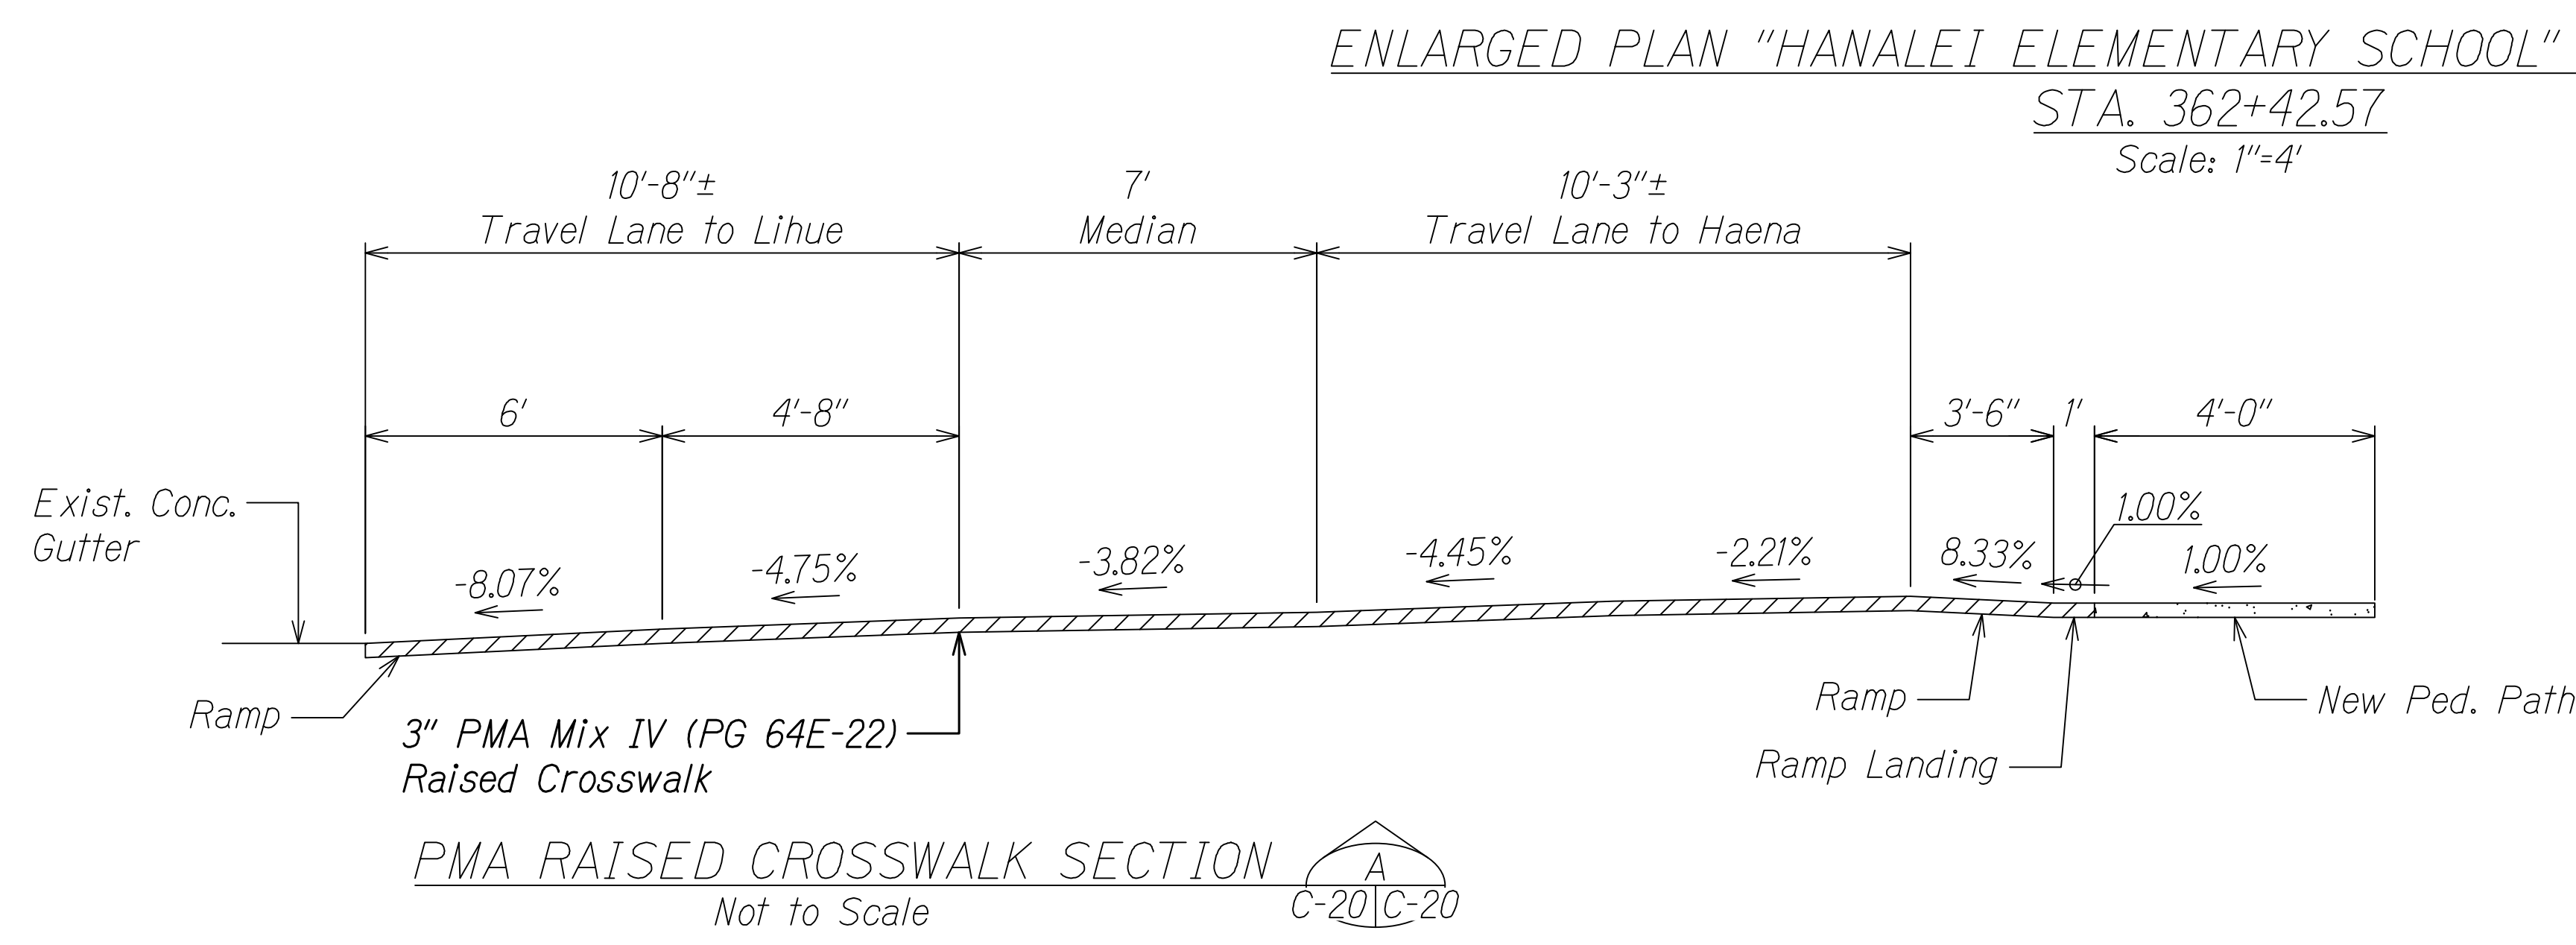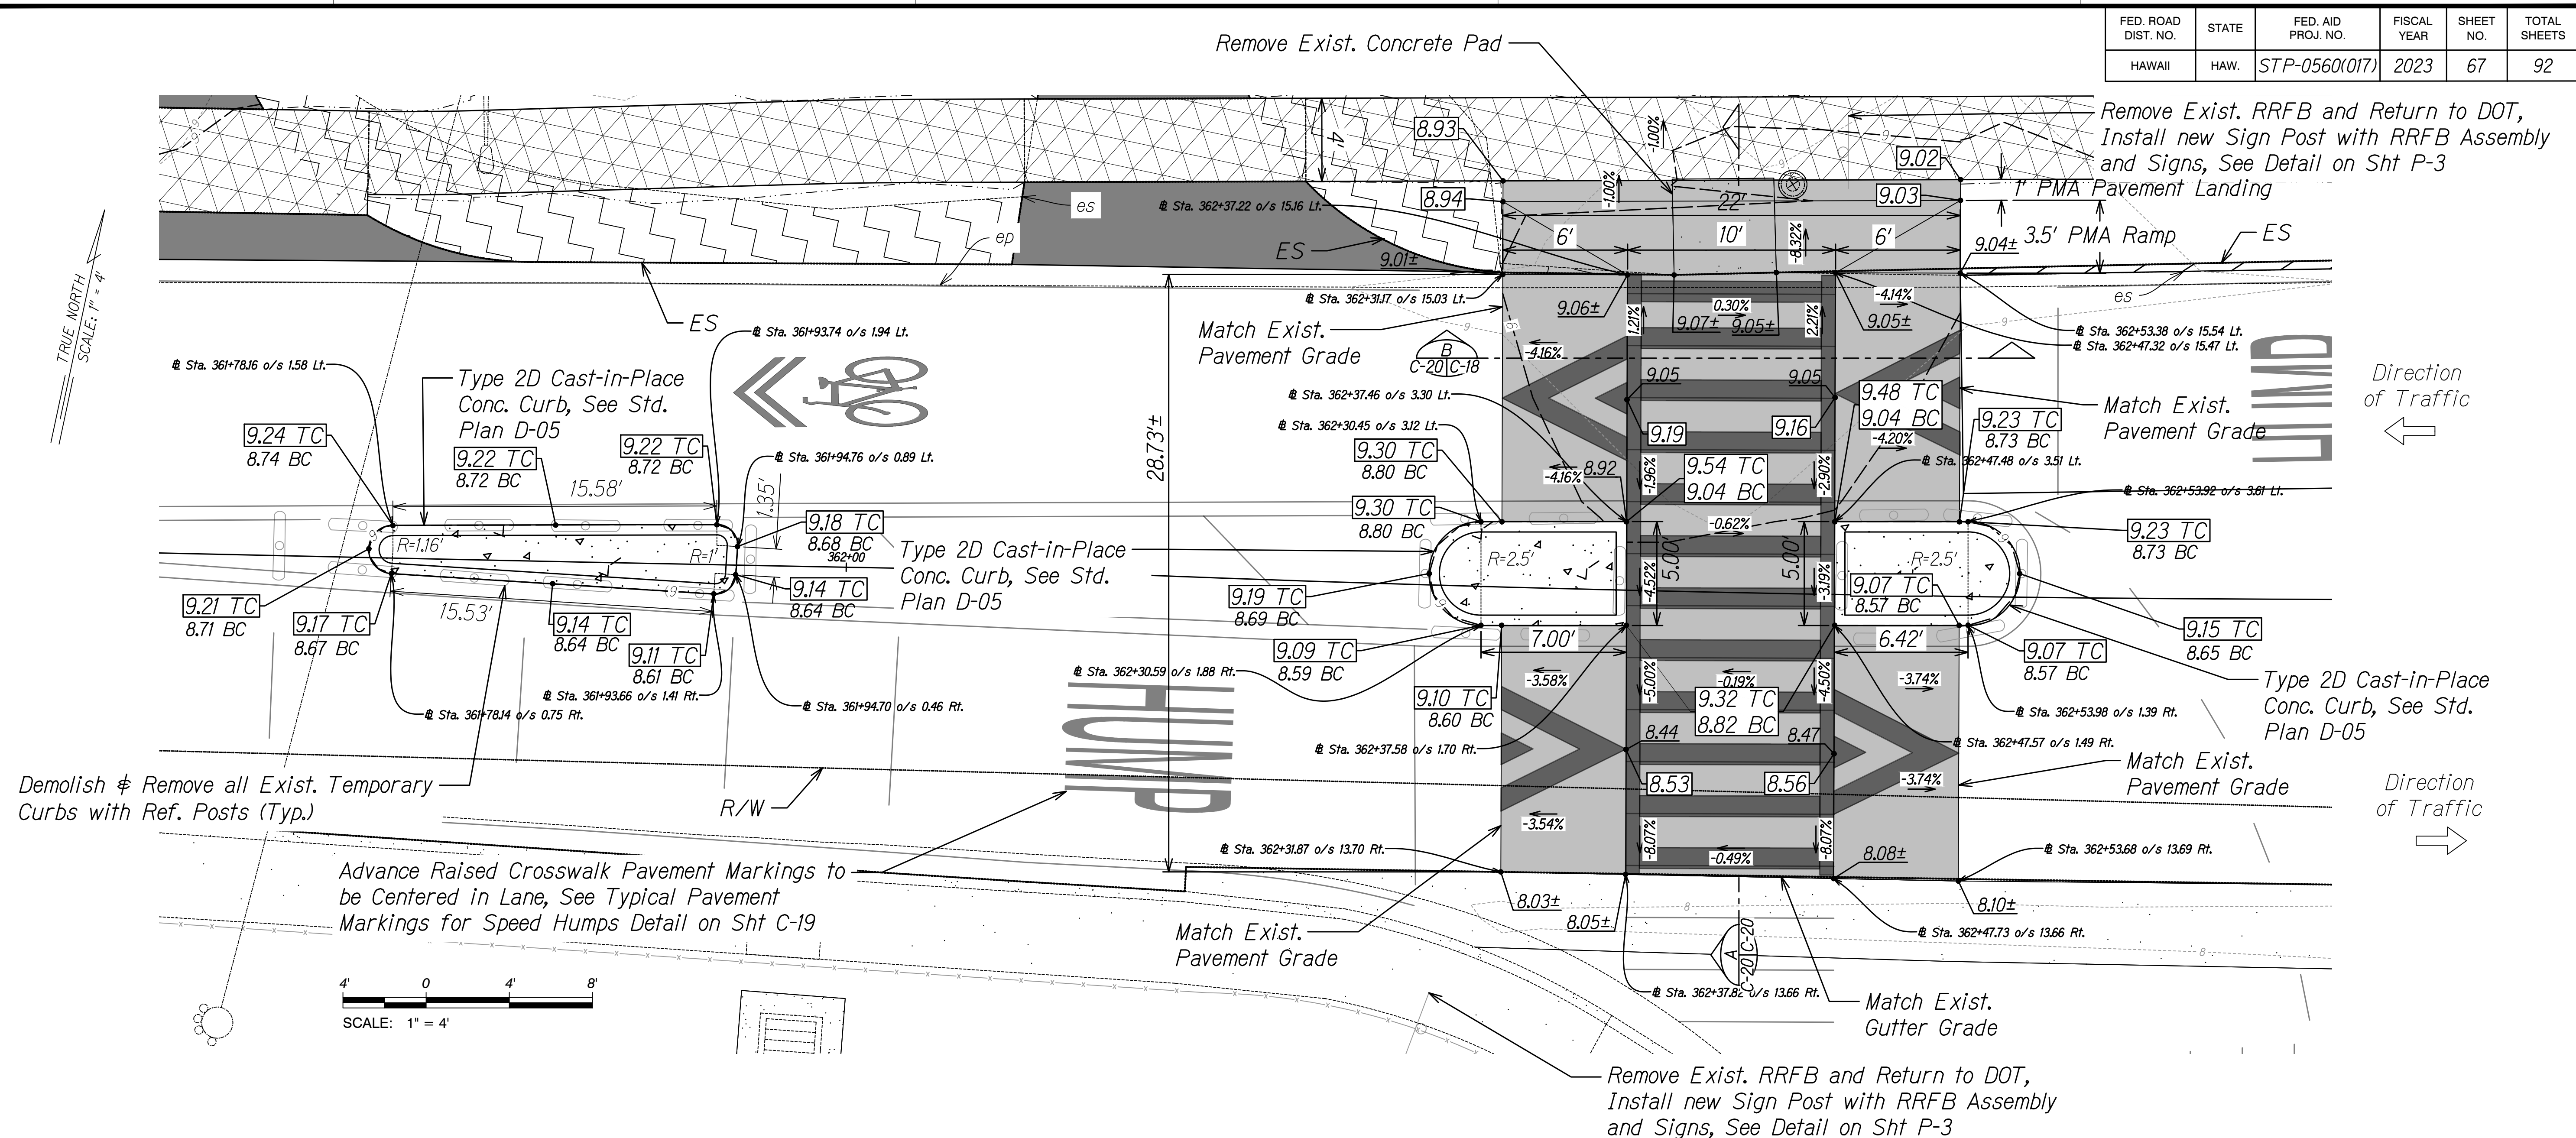

SURVEY PLOTTED BY	DATE
DRAWN BY	
DESIGNED BY	
QUANTITIES BY	
CHECKED BY	
ORIGINAL PLAN	
NOTE BOOK	
NO.	

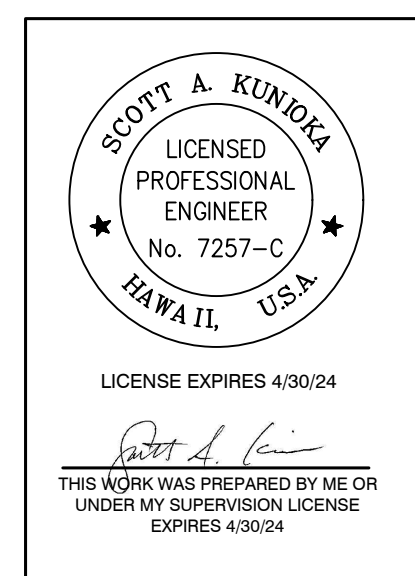

STATE OF HAWAII
DEPARTMENT OF TRANSPORTATION
HIGHWAYS DIVISION


**RAISED CROSSWALK
PLAN & DETAILS**

**KUHIO HIGHWAY RESURFACING
AND SAFETY IMPROVEMENTS**
Route 560 M.P. 0.0 to M.P. 4.5
Fed. Aid Proj. No. STP-0560(017)


Scale: As Noted Date: July, 2023

SHEET No. C-20 OF 22 SHEETS


FED. ROAD DIST. NO.	STATE	FED. AID PROJ. NO.	FISCAL YEAR	SHEET NO.	TOTAL SHEETS
HAWAII	HAW.	STP-0560(017)	2023	68	92

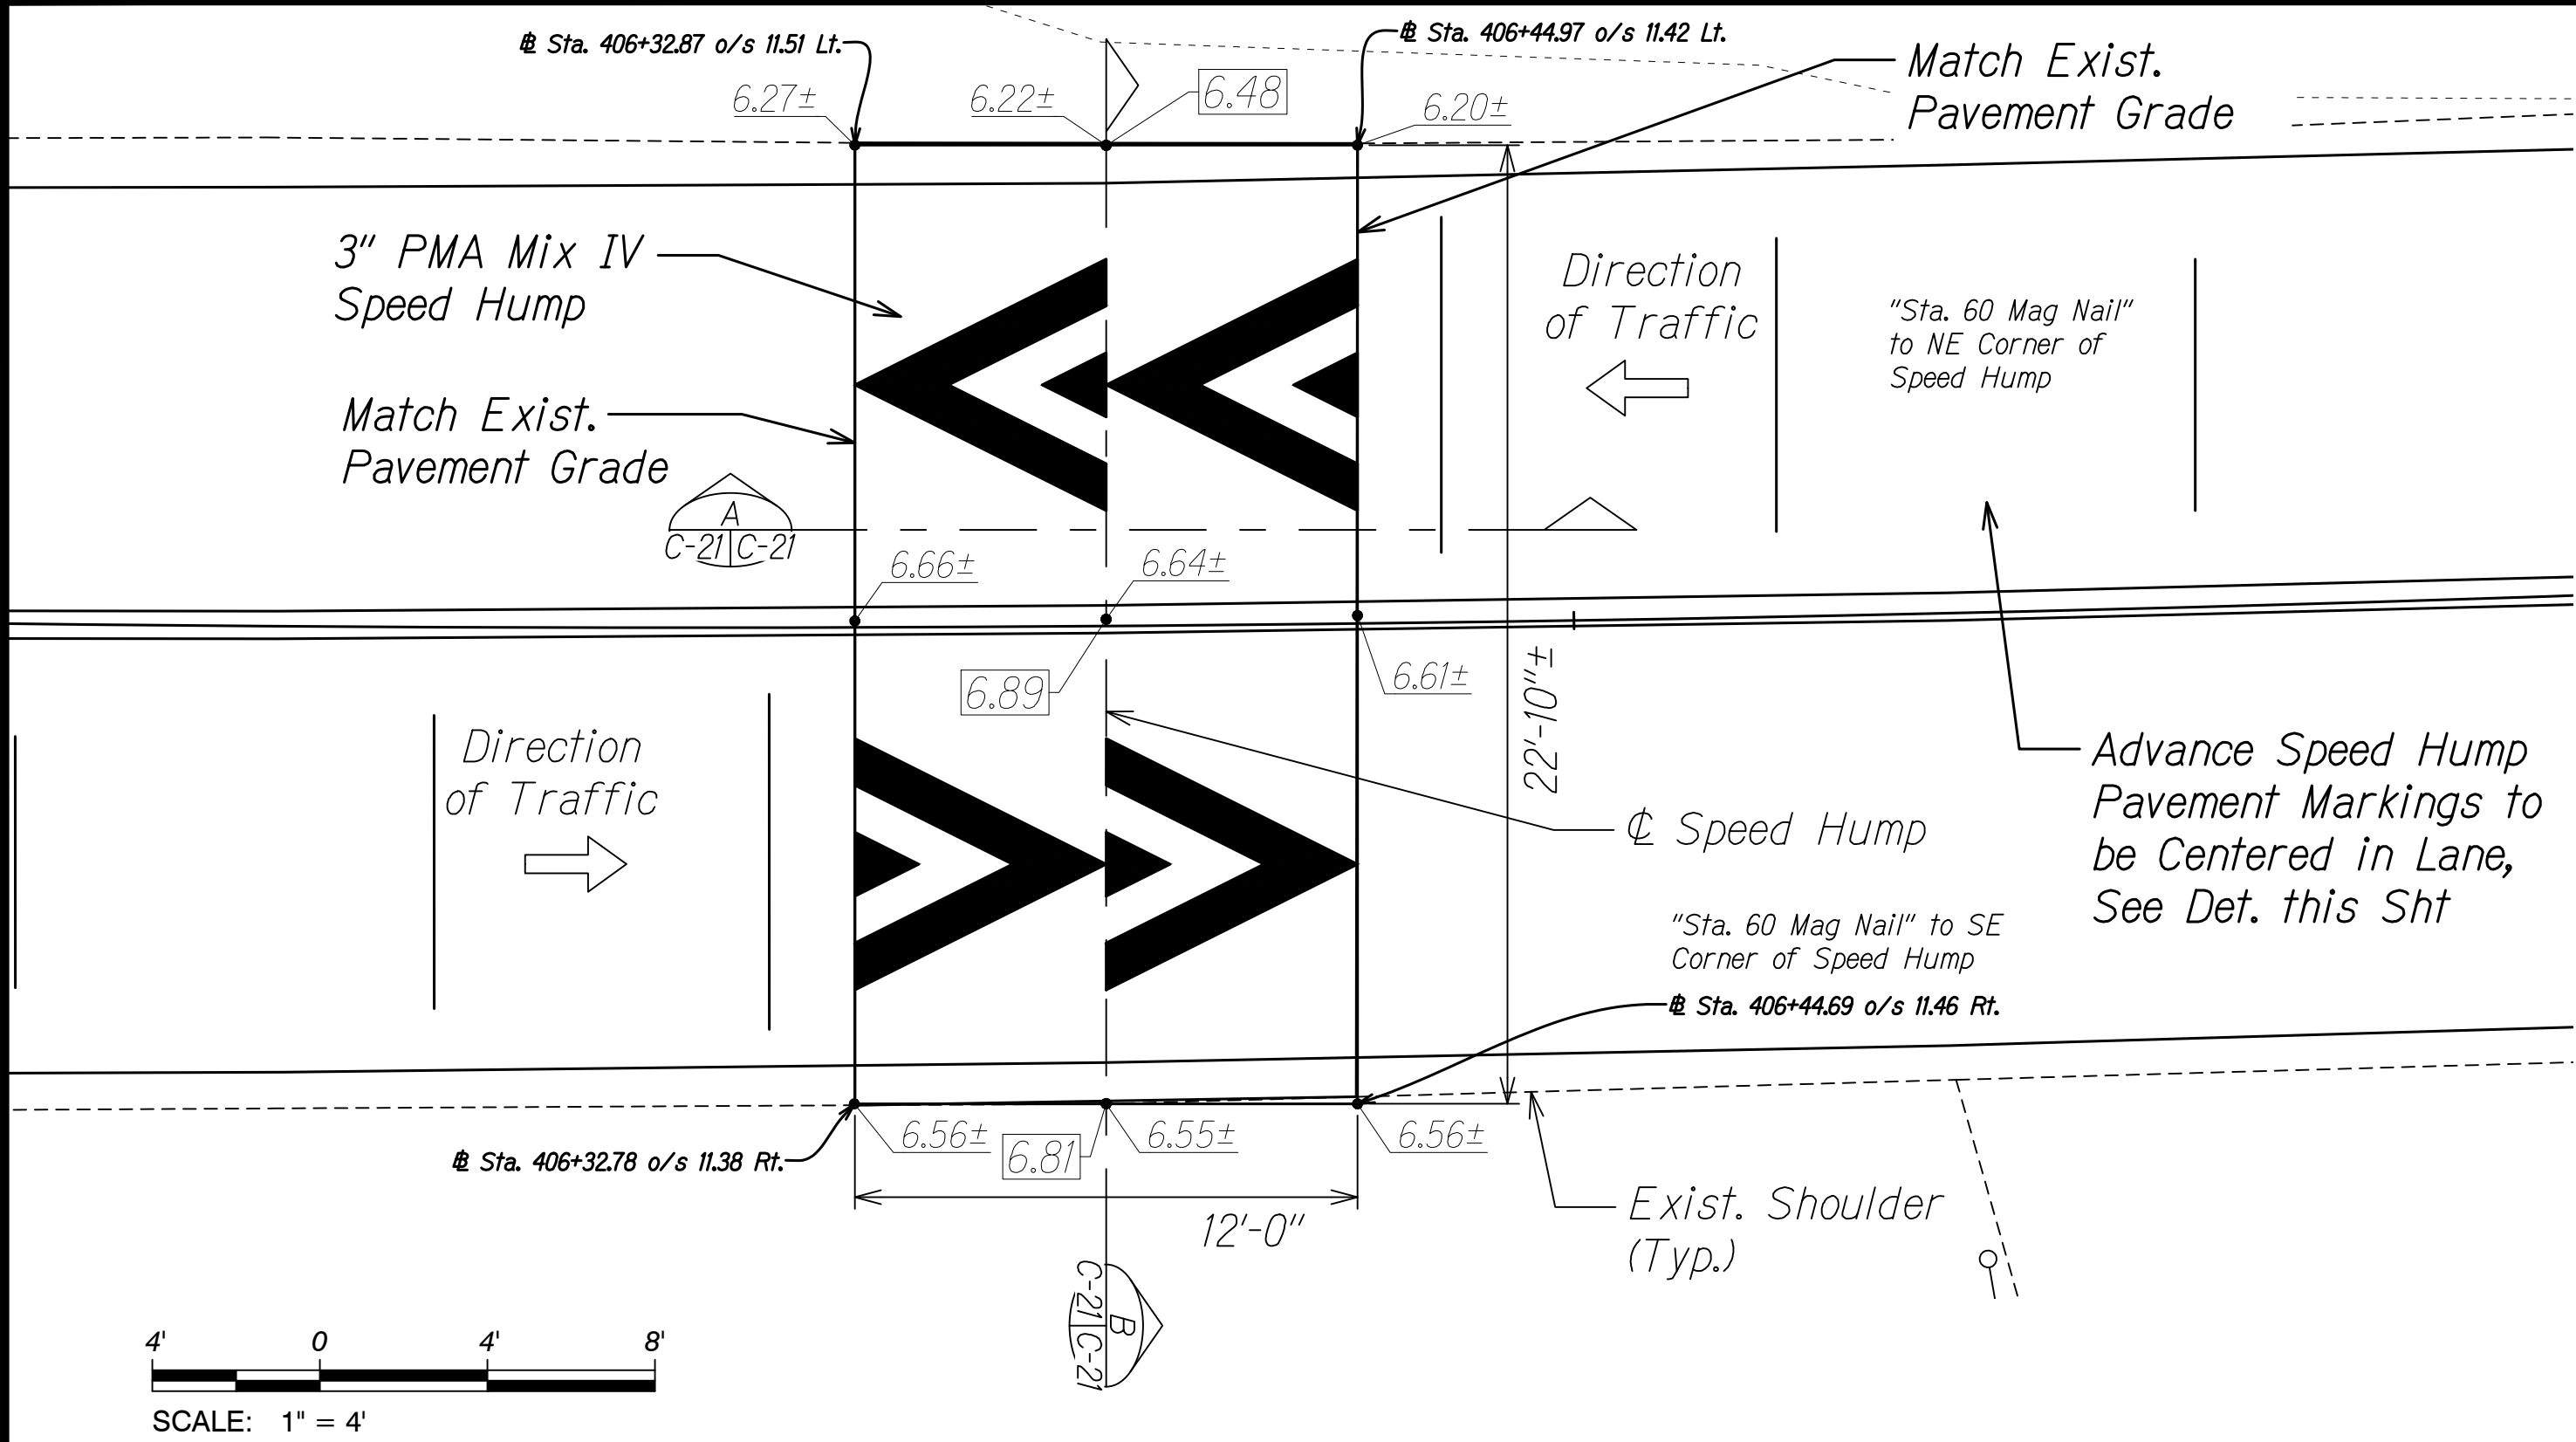

ENLARGED PLAN @ STA. 406+38.83
Scale: 1"=4'

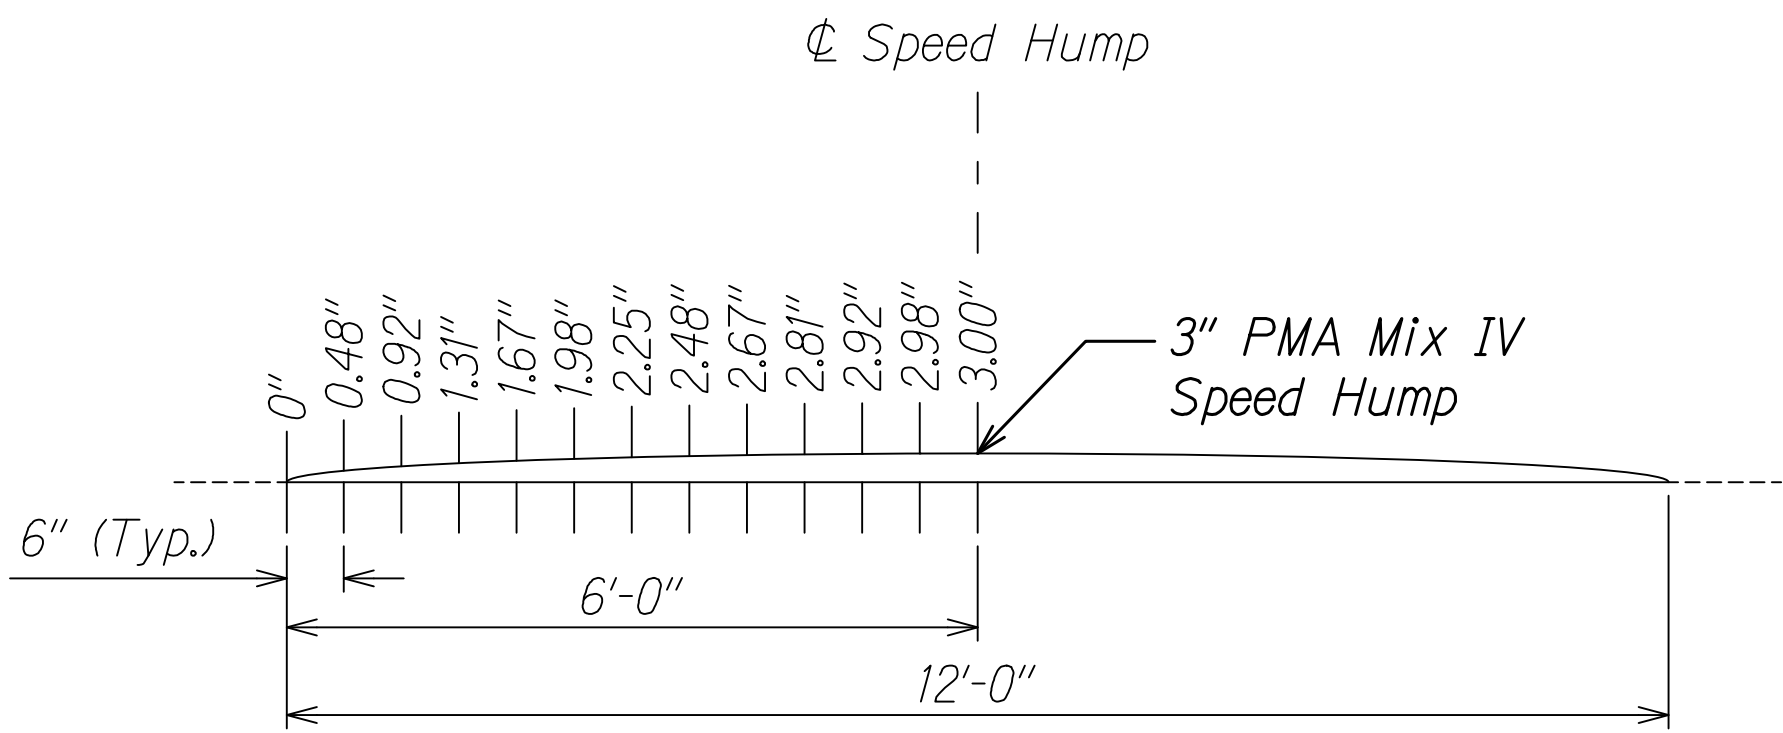


SECTION A-A
C-21/C-21

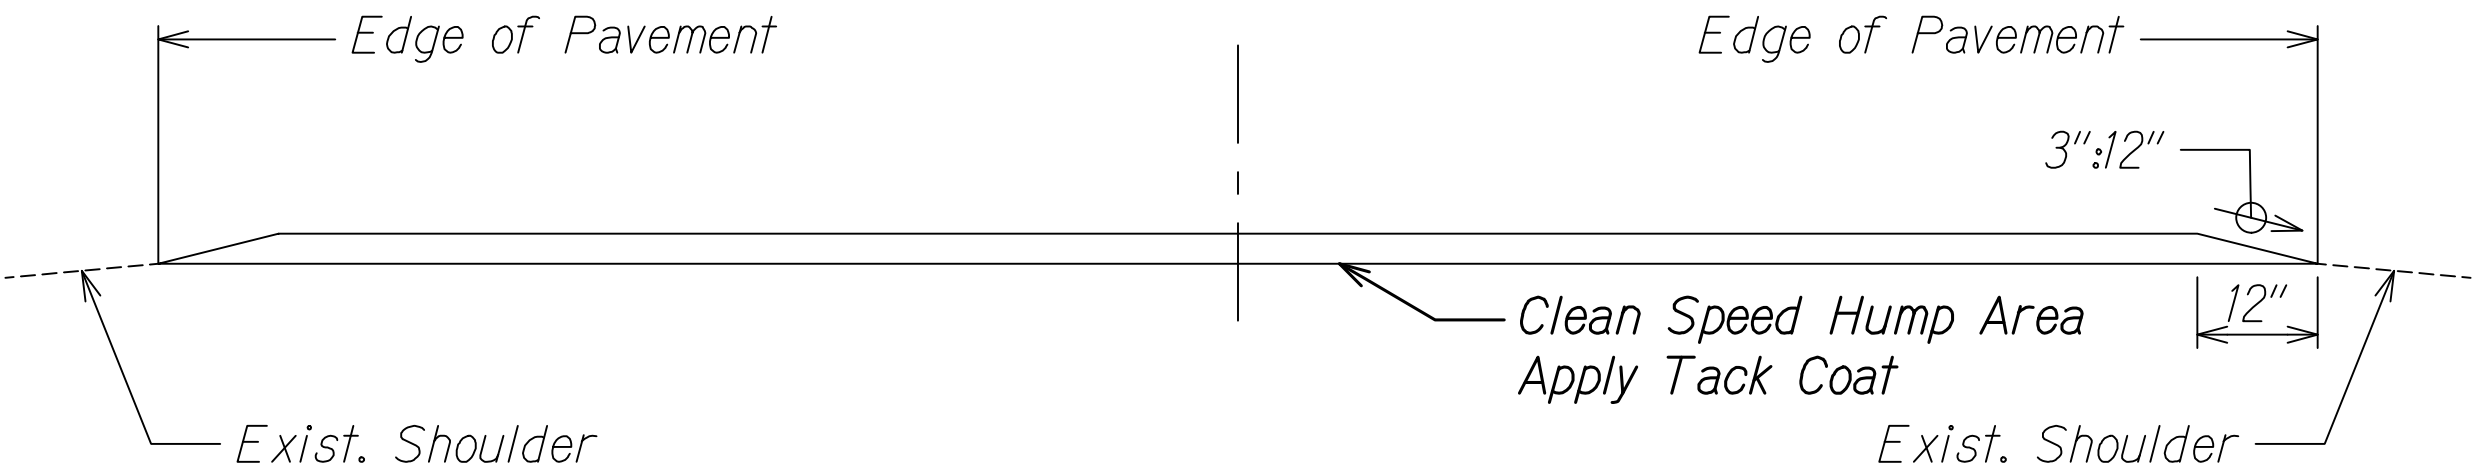


SECTION B-B
C-21/C-21

TYPICAL SPEED HUMP DETAIL
Not to Scale

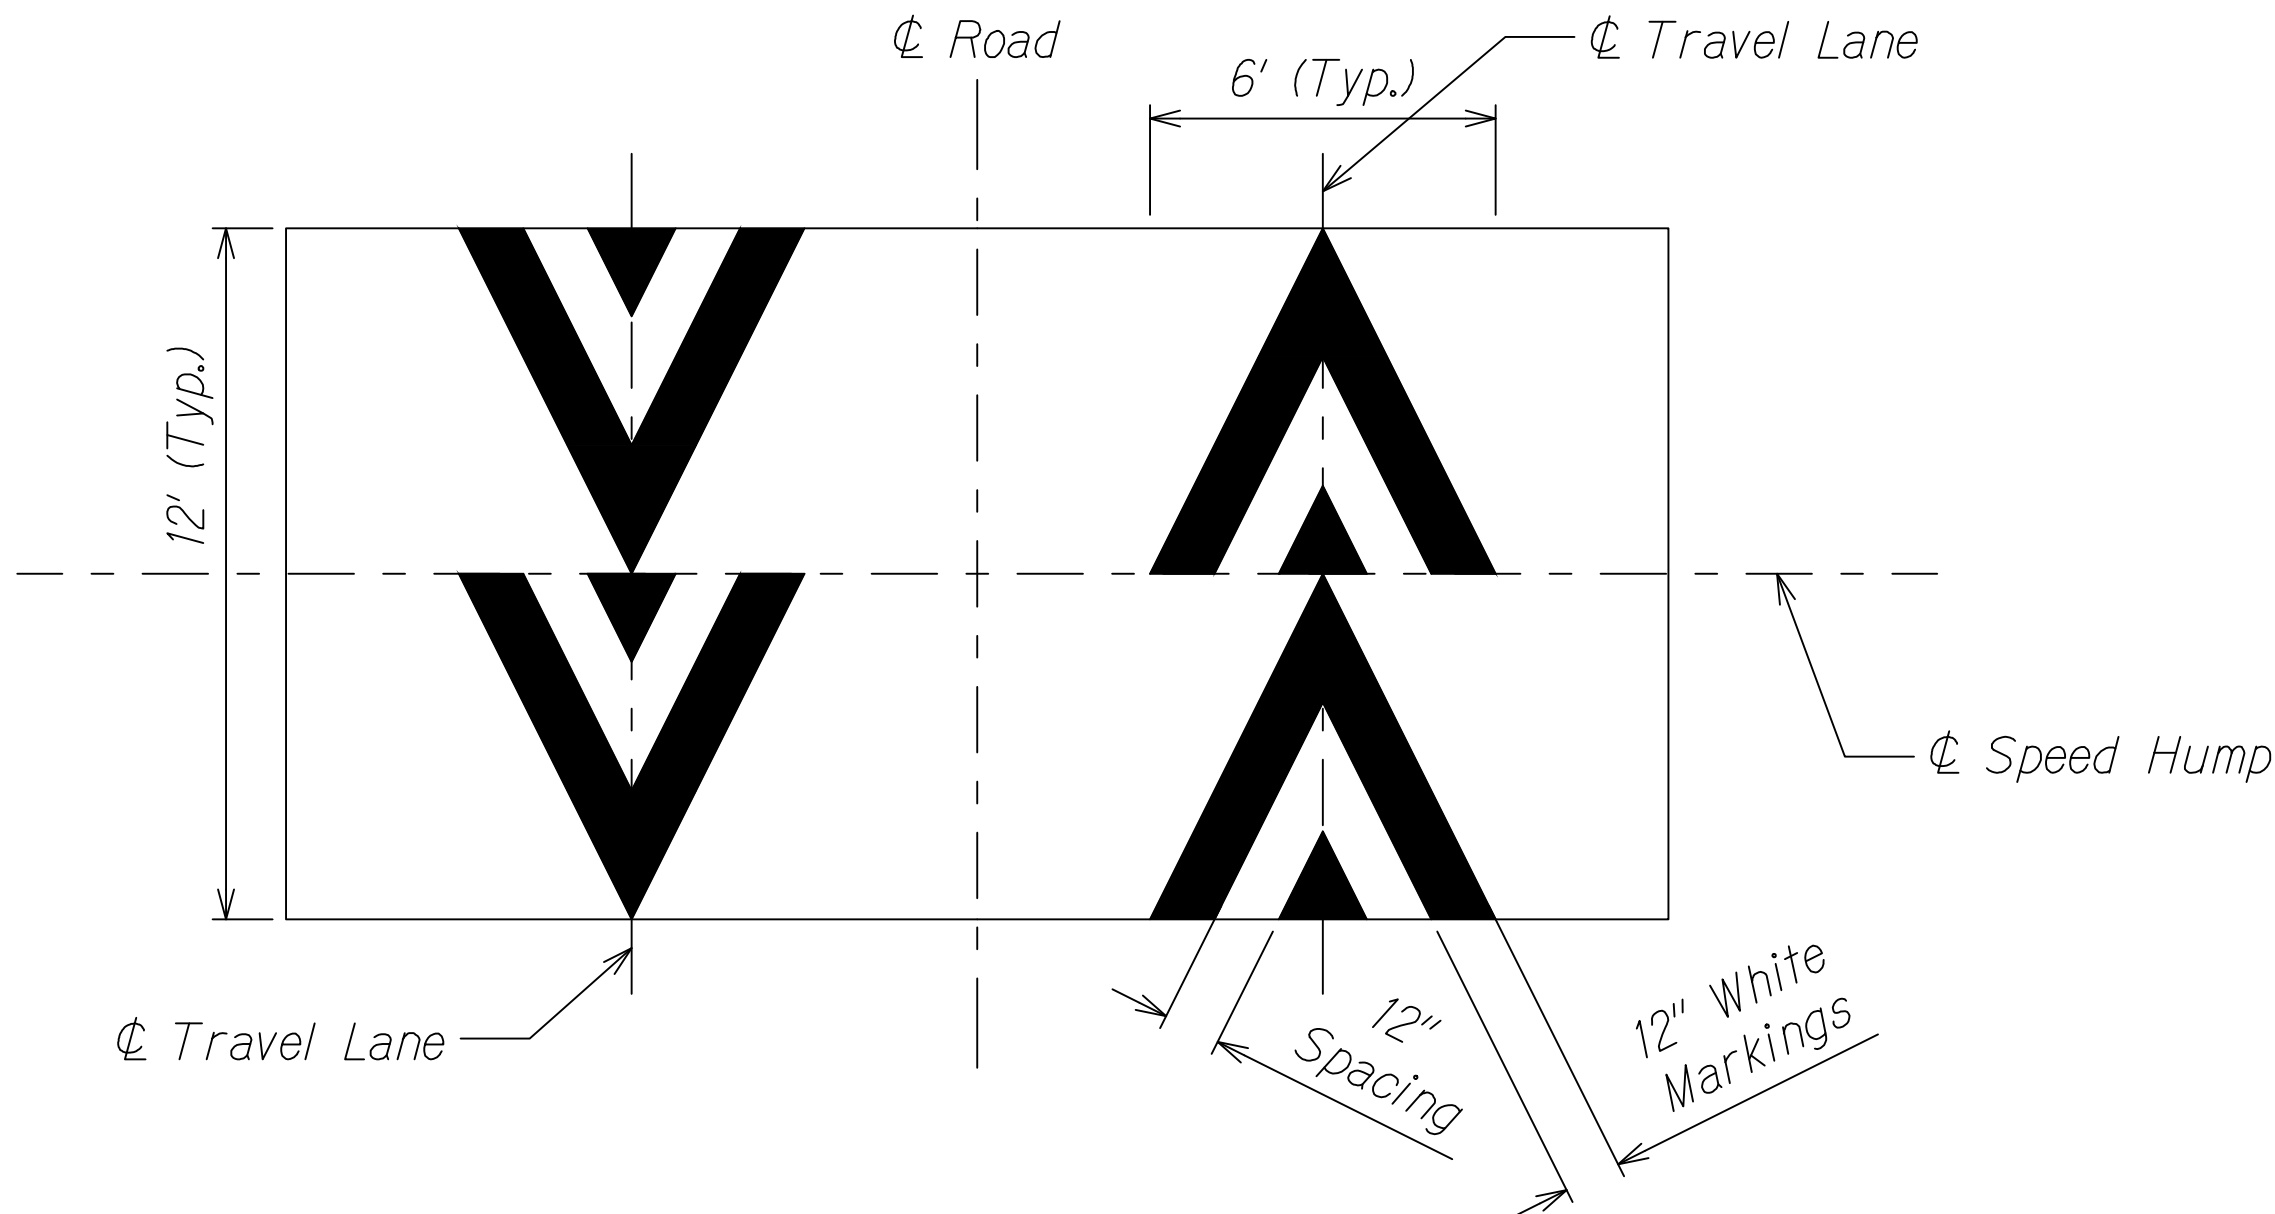


Typical Speed Hump Pavement Marking Detail

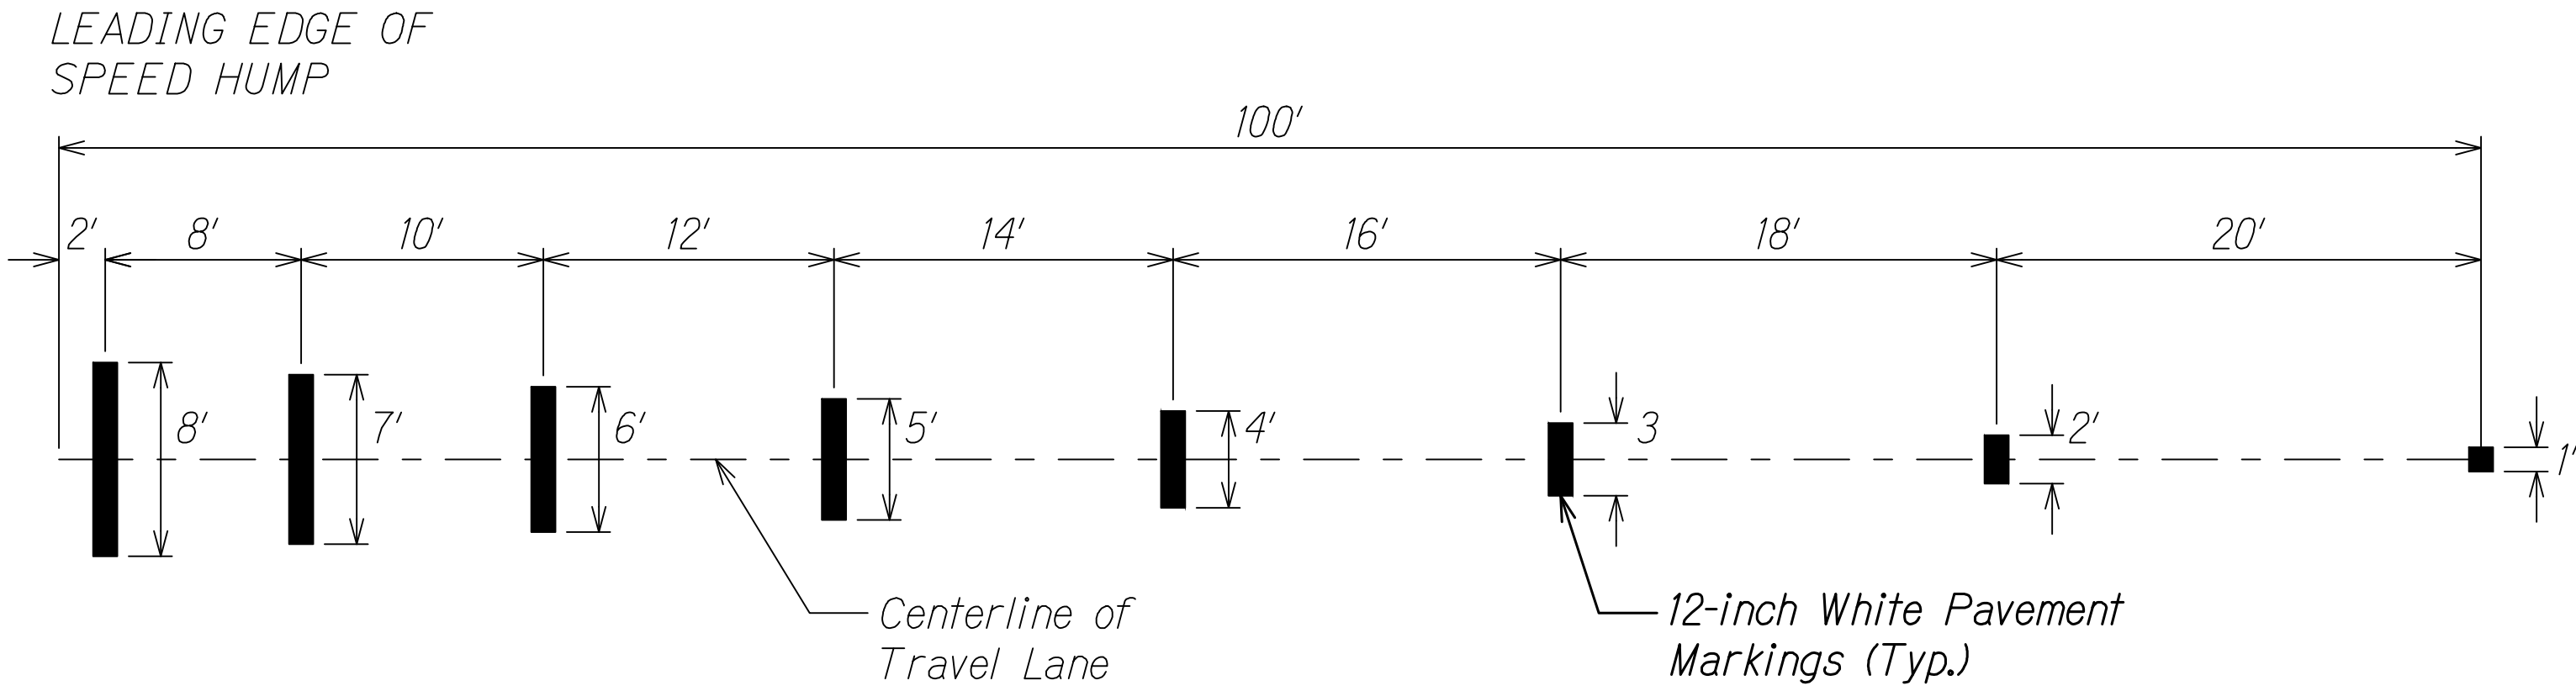

Typical Advance Speed Hump Pavement Marking Detail

TYPICAL PAVEMENT MARKINGS FOR SPEED HUMPS
Not to Scale

SURVEY PLOTTED BY	DATE
DRAWN BY	
DESIGNED BY	
QUANTITIES BY	
CHECKED BY	
ORIGINAL PLAN	
NOTE BOOK	
NO.	

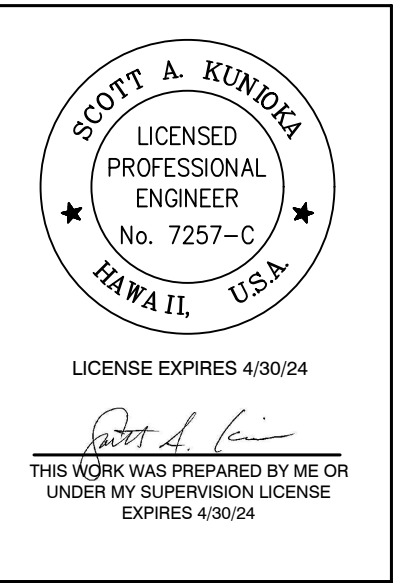

STATE OF HAWAII
DEPARTMENT OF TRANSPORTATION
HIGHWAYS DIVISION

SPEED HUMP DETAILS & MARKINGS

KUHIO HIGHWAY RESURFACING AND SAFETY IMPROVEMENTS
Route 560 M.P. 0.0 to M.P. 4.5
Fed. Aid Proj. No. STP-0560(017)

Scale: As Noted Date: July, 2023

SHEET No. C-21 OF 22 SHEETS