


FED. ROAD DIST. NO.	STATE	PROJ. NO.	FISCAL YEAR	SHEET NO.	TOTAL SHEETS
HAWAII	HAW.	570A-01-11MR	2013	17	18

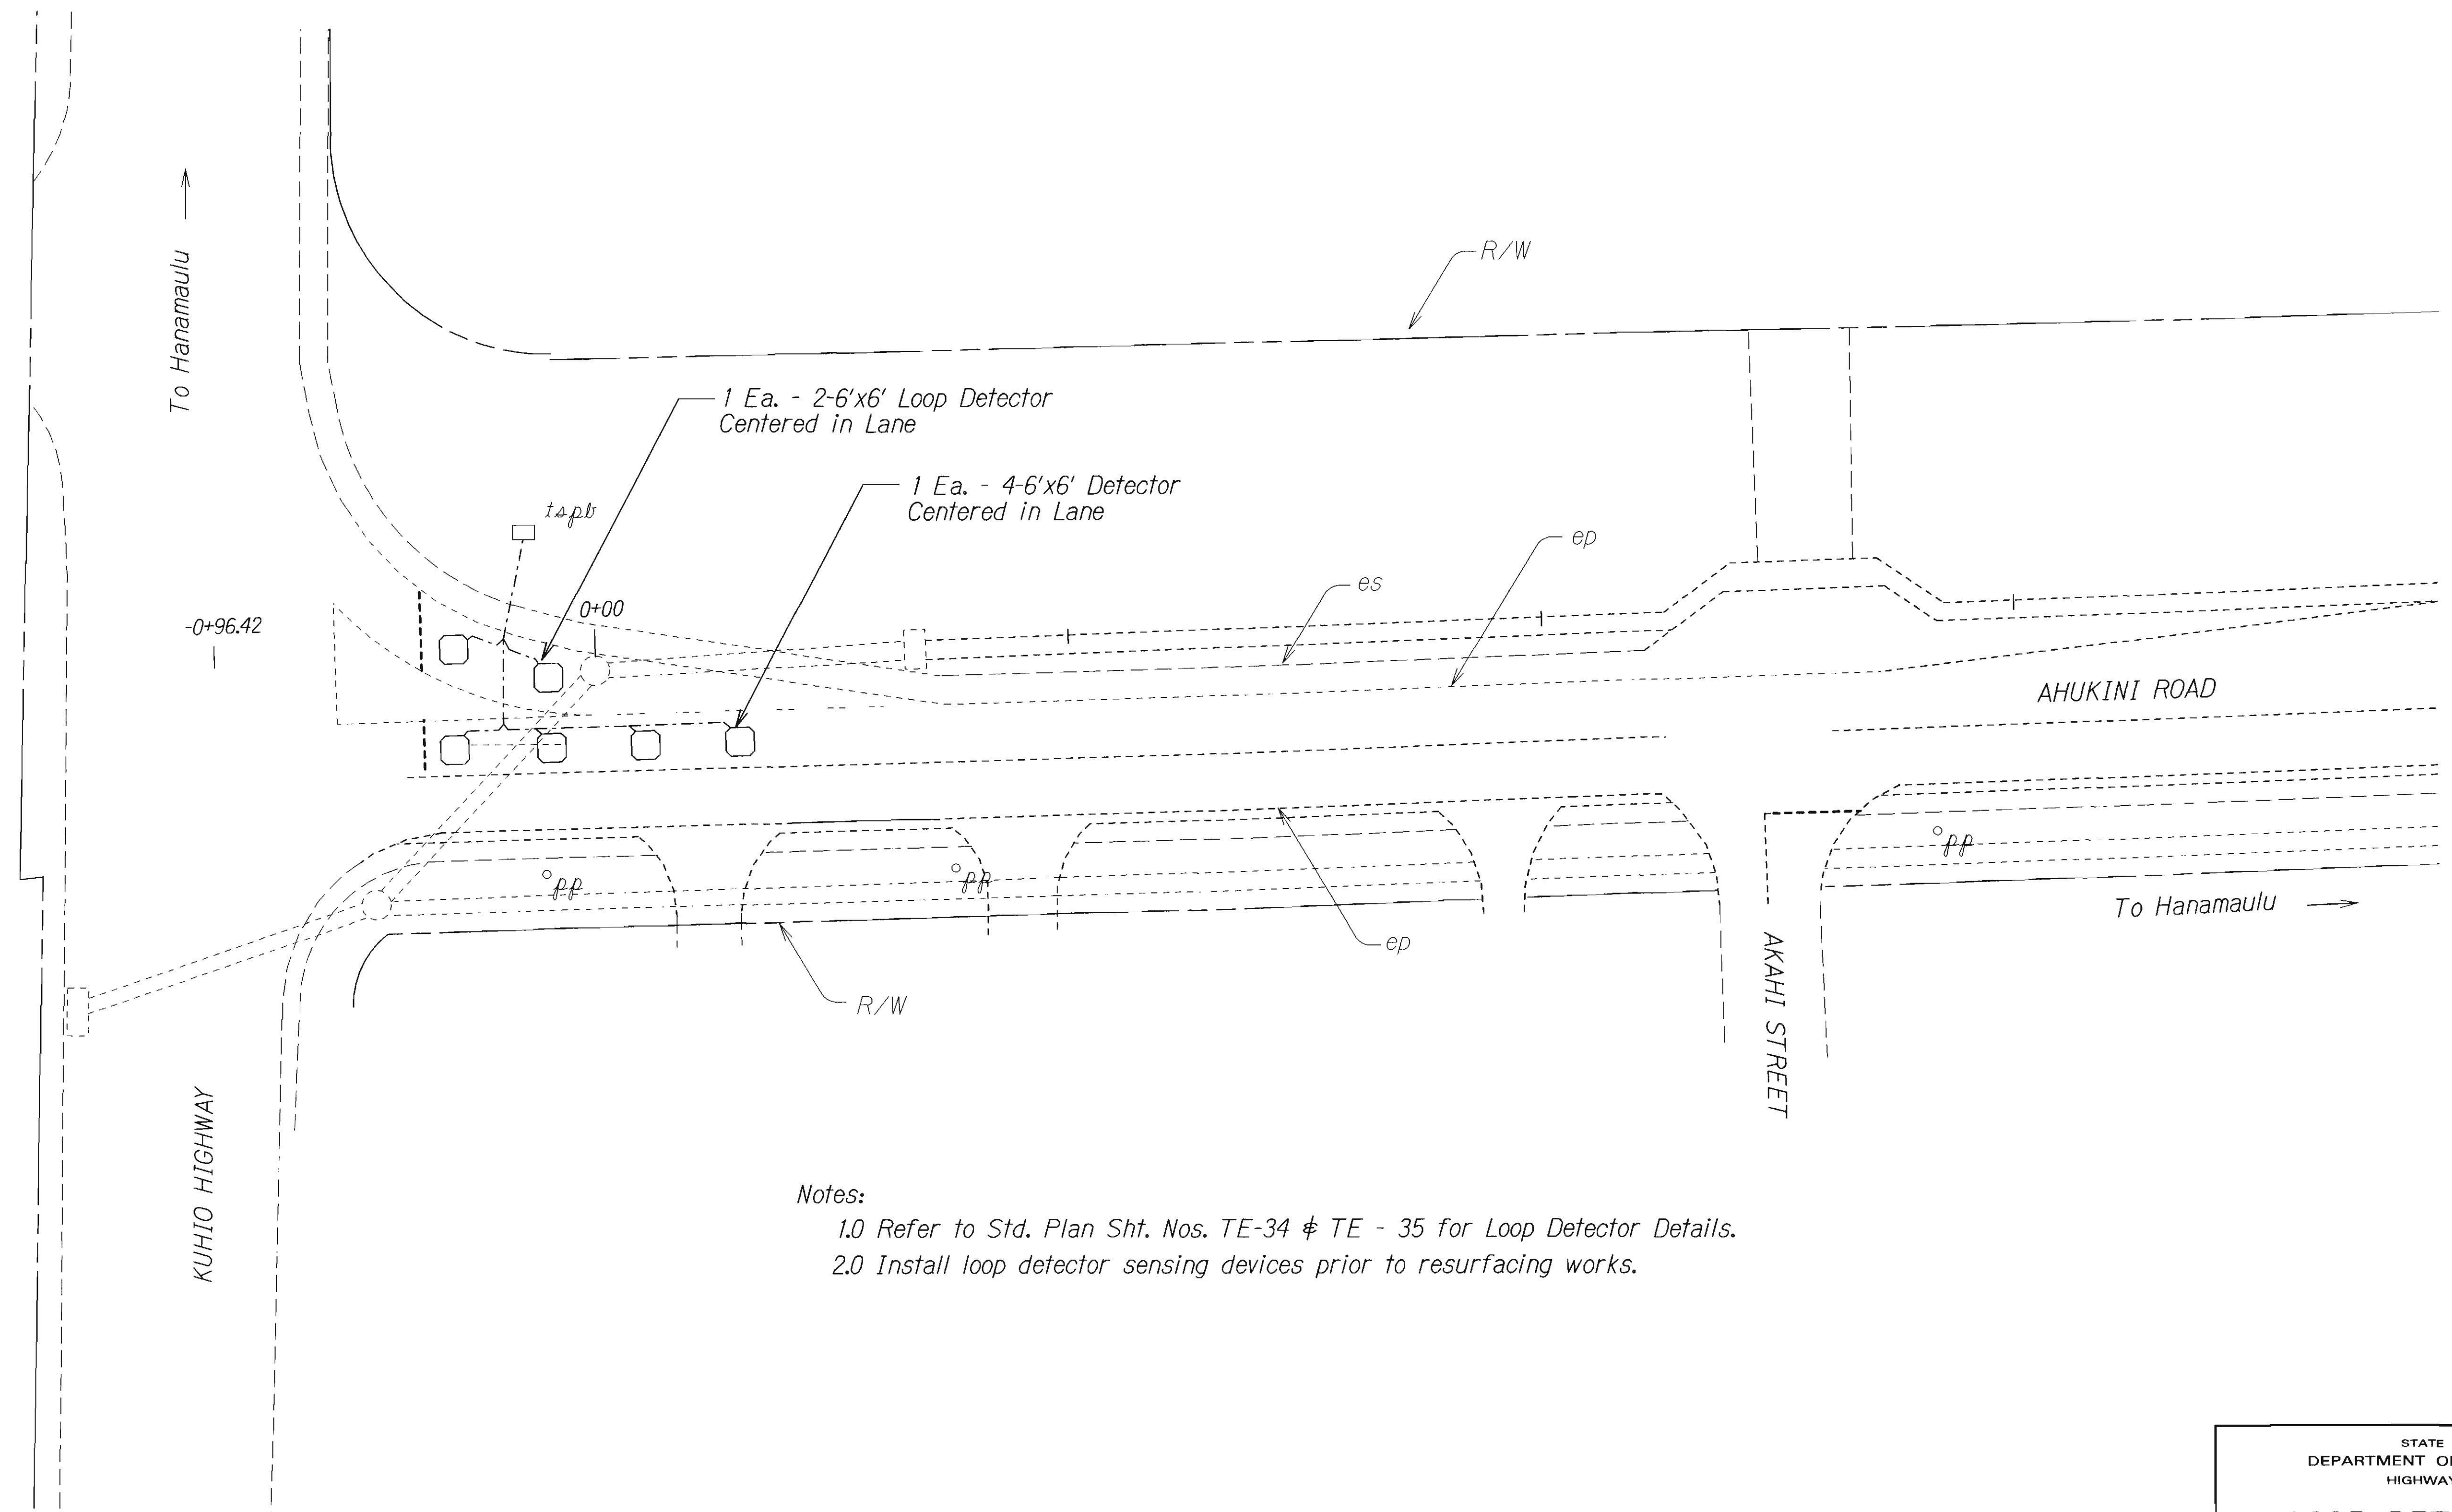

Notes:
 1.0 Refer to Std. Plan Sht. Nos. TE-34 & TE - 35 for Loop Detector Details.
 2.0 Install loop detector sensing devices prior to resurfacing works.

ORIGINAL PLAN	SURVEY PLOTTED BY	DATE
NOTE BOOK	DRAWN BY	
DESIGNED BY	CHECKED BY	
CHECKED BY		

STATE OF HAWAII
 DEPARTMENT OF TRANSPORTATION
 HIGHWAYS DIVISION

LOOP DETECTOR PLAN
KUHIO HIGHWAY RESURFACING
Kuhio Highway to Kapule Highway
Project No. 570A-01-11MR

 Scale: 1" = 20' Date: Feb. 2013
 SHEET No. T6 OF 7 SHEETS